


SECTION AA
(scale: 1:100)

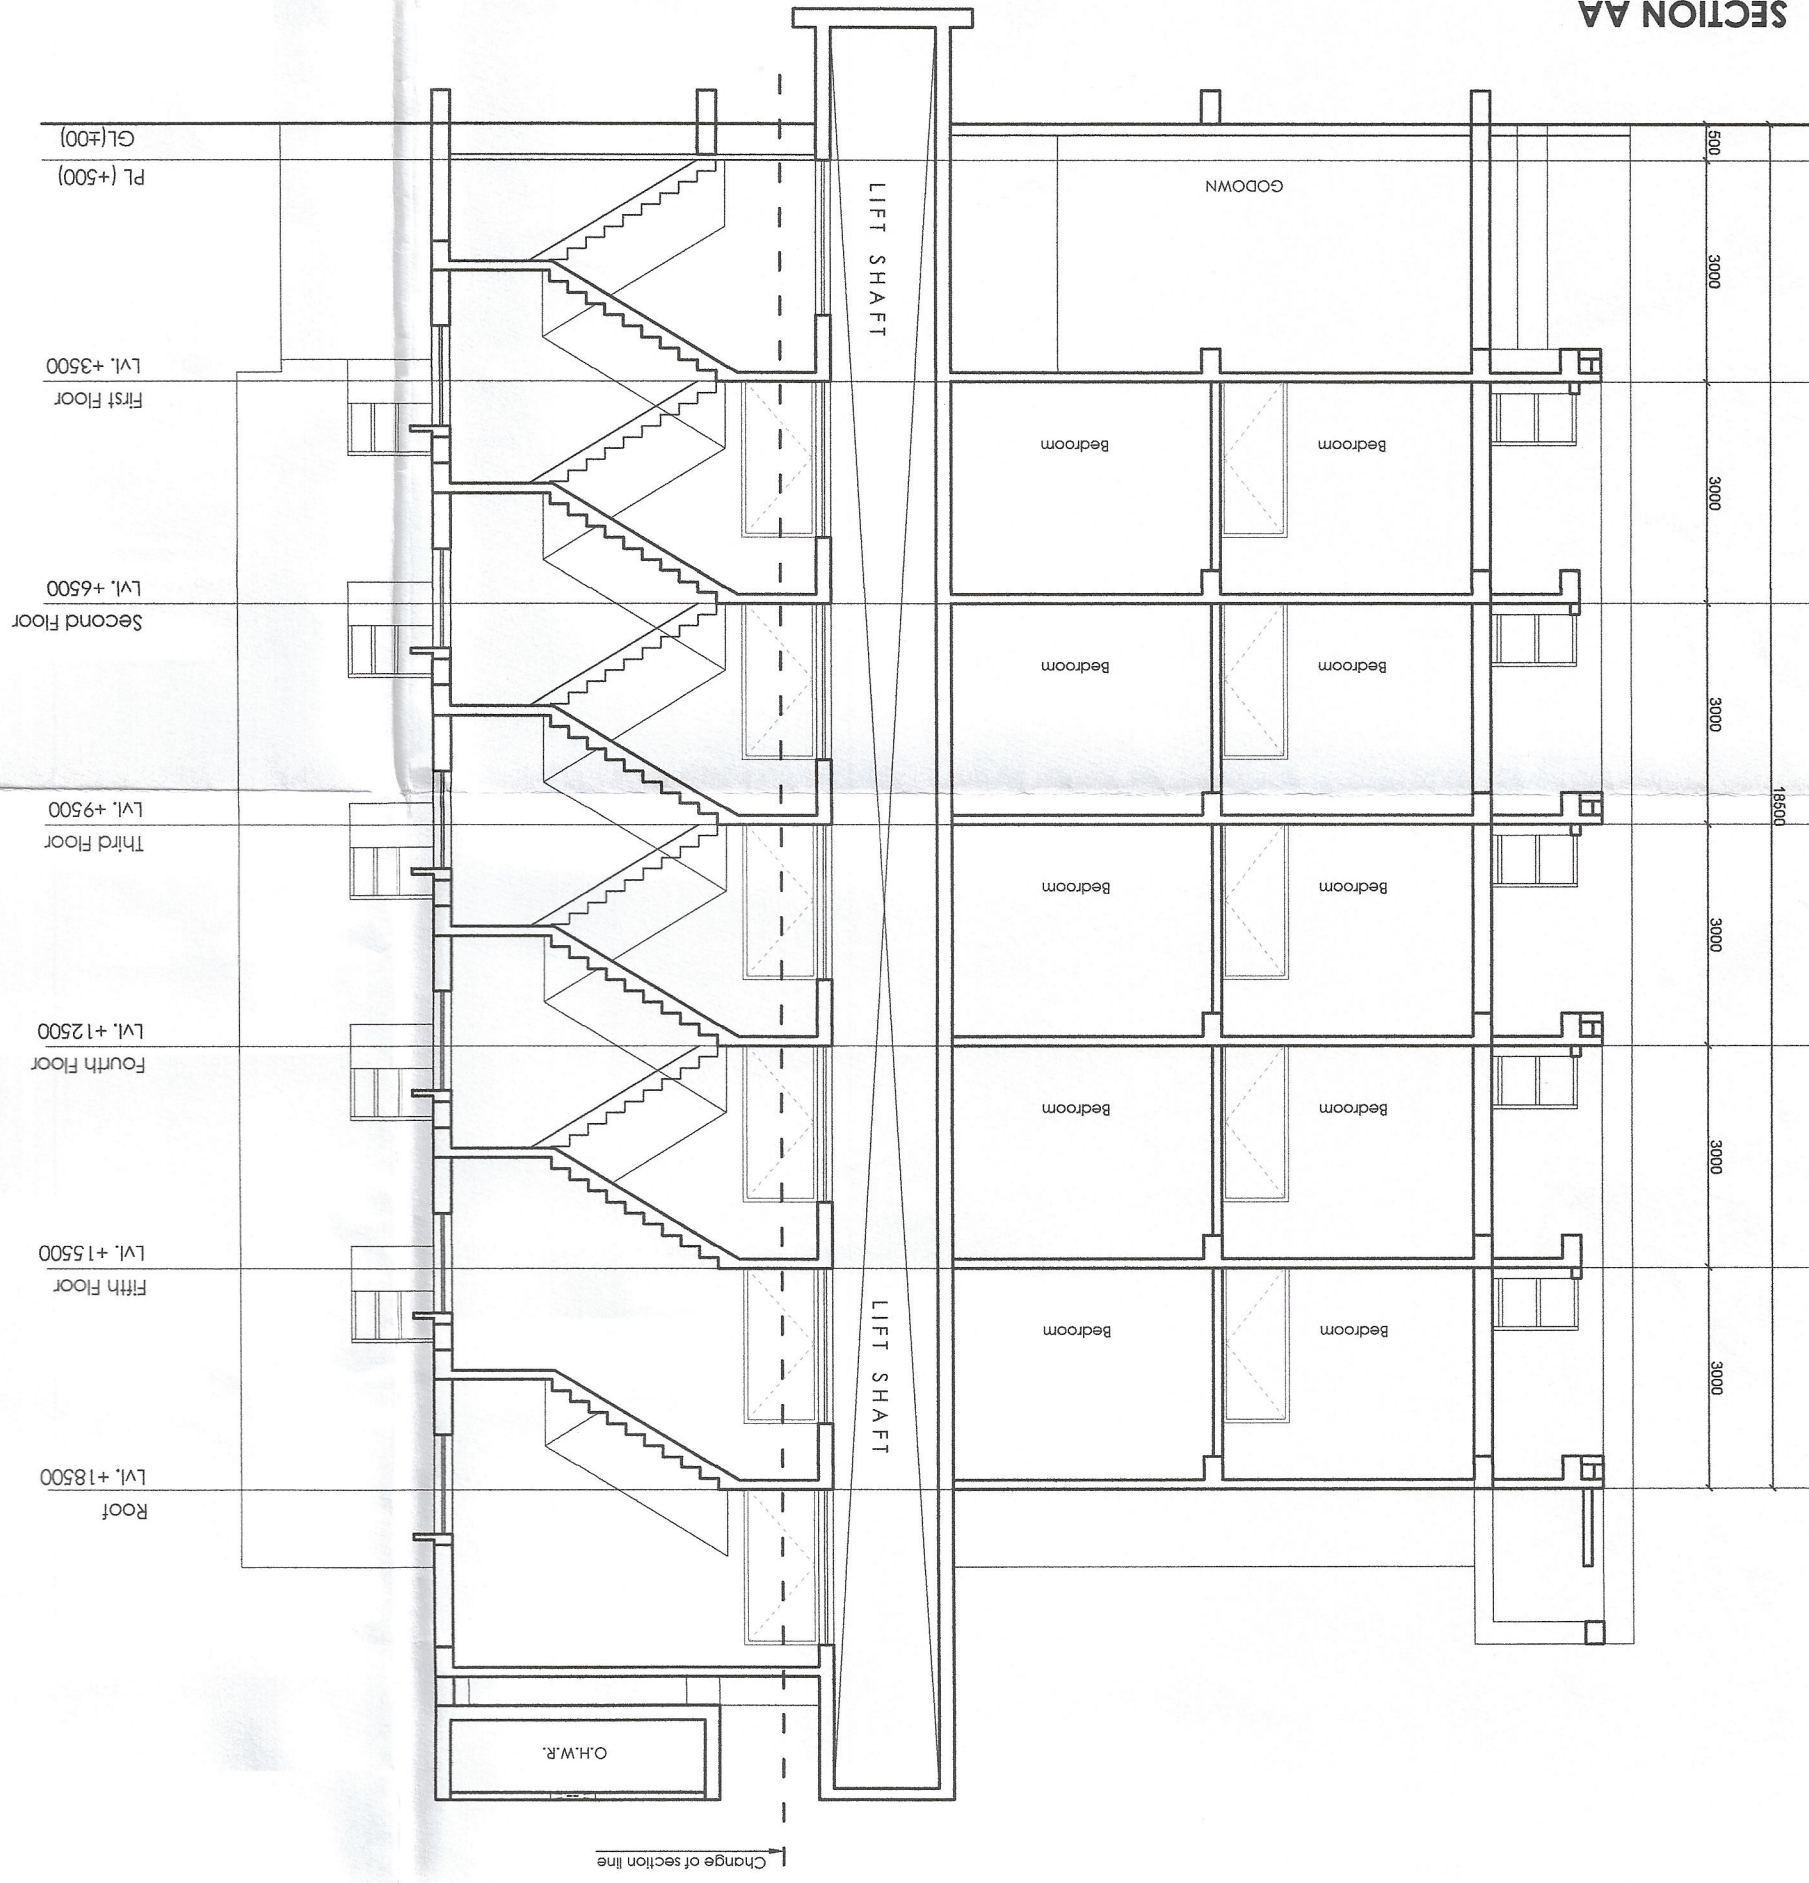

WEST SIDE ELEVATION
(scale: 1:100)



FRONT ELEVATION(SOUTH SIDE)
(scale: 1:100)




Basic Sanction No.- BM/BP/24/Revu-5/04
Date- 24-07-2024
Regulation No.- BM/BP/24/Revu-5/04
Date- 25-05-2023



Technical Consultant
Bolpur Municipality
Chairman
Bolpur Municipality

TYP. DETAIL OF FOUNDATION
SCALE-1:30

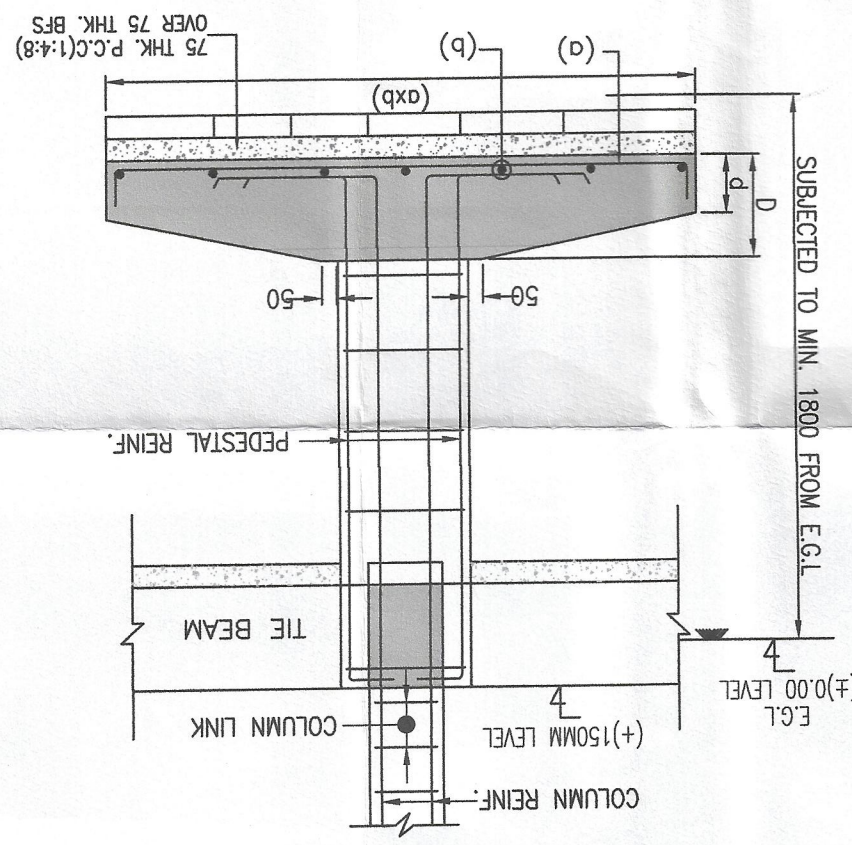

File Name	ISBA-SD-AR-02
Revision No.	R2
Drawn By	C.G.
Checked By	Approved By
Scale	As mentioned
Date	05-01-2024

Drawing Title: SANCTION DRAWING
SIGNATURE OF OWNER
SIGNATURE OF ARCHITECT
CHIRANJIT GHOSH
Council of Architecture
CA/2018/73111

CERTIFICATE OF ARCHITECT
KMC REGISTRATION NO. ESE/197
M 14741-0, F-18951
CHARTERED ENGINEER & VALUER
B.E., M.A.E., F.I.V.
ER. DIPANKAR BHOWMIK
The structural design & drawings of the building have been made by me considering all the possible loads including the seismic loads as per the national building code of India & certify that it is safe and stable in all respect.
THE RECOMMENDATION OF SOIL TESTING REPORT HAS BEEN CONSIDERED DURING STRUCTURAL CALCULATION.

DOOR AND WINDOW SCHEDULE

MKD.	Width	Unit	Qty	Remarks
D1	1200	2100	-	FLUSH DOOR
D2	1000	2100	-	FLUSH DOOR
D3	900	2100	-	FLUSH DOOR
D4	750	2100	-	PVC DOOR
SD1	2400	2100	-	SLIDING DOOR
SD2	2100	2100	-	SLIDING DOOR
W1	1500	2100	450	WINDOW
W2	1200	2100	450	WINDOW
W3	600	2100	1200	WINDOW

Client:
Mr. Subrata Bhowmik
Mr. Sanjay Ghosh
Mr. Anil Ghosh

Consultant:
SHRIPATYA SHILPA INTERIORS
7th Floor, Shreevastu Road, Bolpur-731204
Near Bolpur Post Office
e-mail: info.shripatyashinteriors@gmail.com

Notes:-
1. All dimensions are in millimeters.
2. All openings are in millimeters.
3. All openings are to be provided with 125 mm thick concrete slab.
4. The drawing shall be read and interpreted in accordance with the notes given here.
ADDITIONAL OF 5TH FLOOR OVER REVIS
G+4 STORED RESIDENTIAL BUILDING
AT L.R. PLOT NO. 942, L.R. KHATTAN NO.
26936, 26937, 26939, J.L. NO. 99,
MOJUA-BOLPUR, UNDER BOLPUR
MUNICIPALITY, WARD-7(II), HOLOGING NO:
41/1/A, BIRBHUM, WEST BENGAL.