


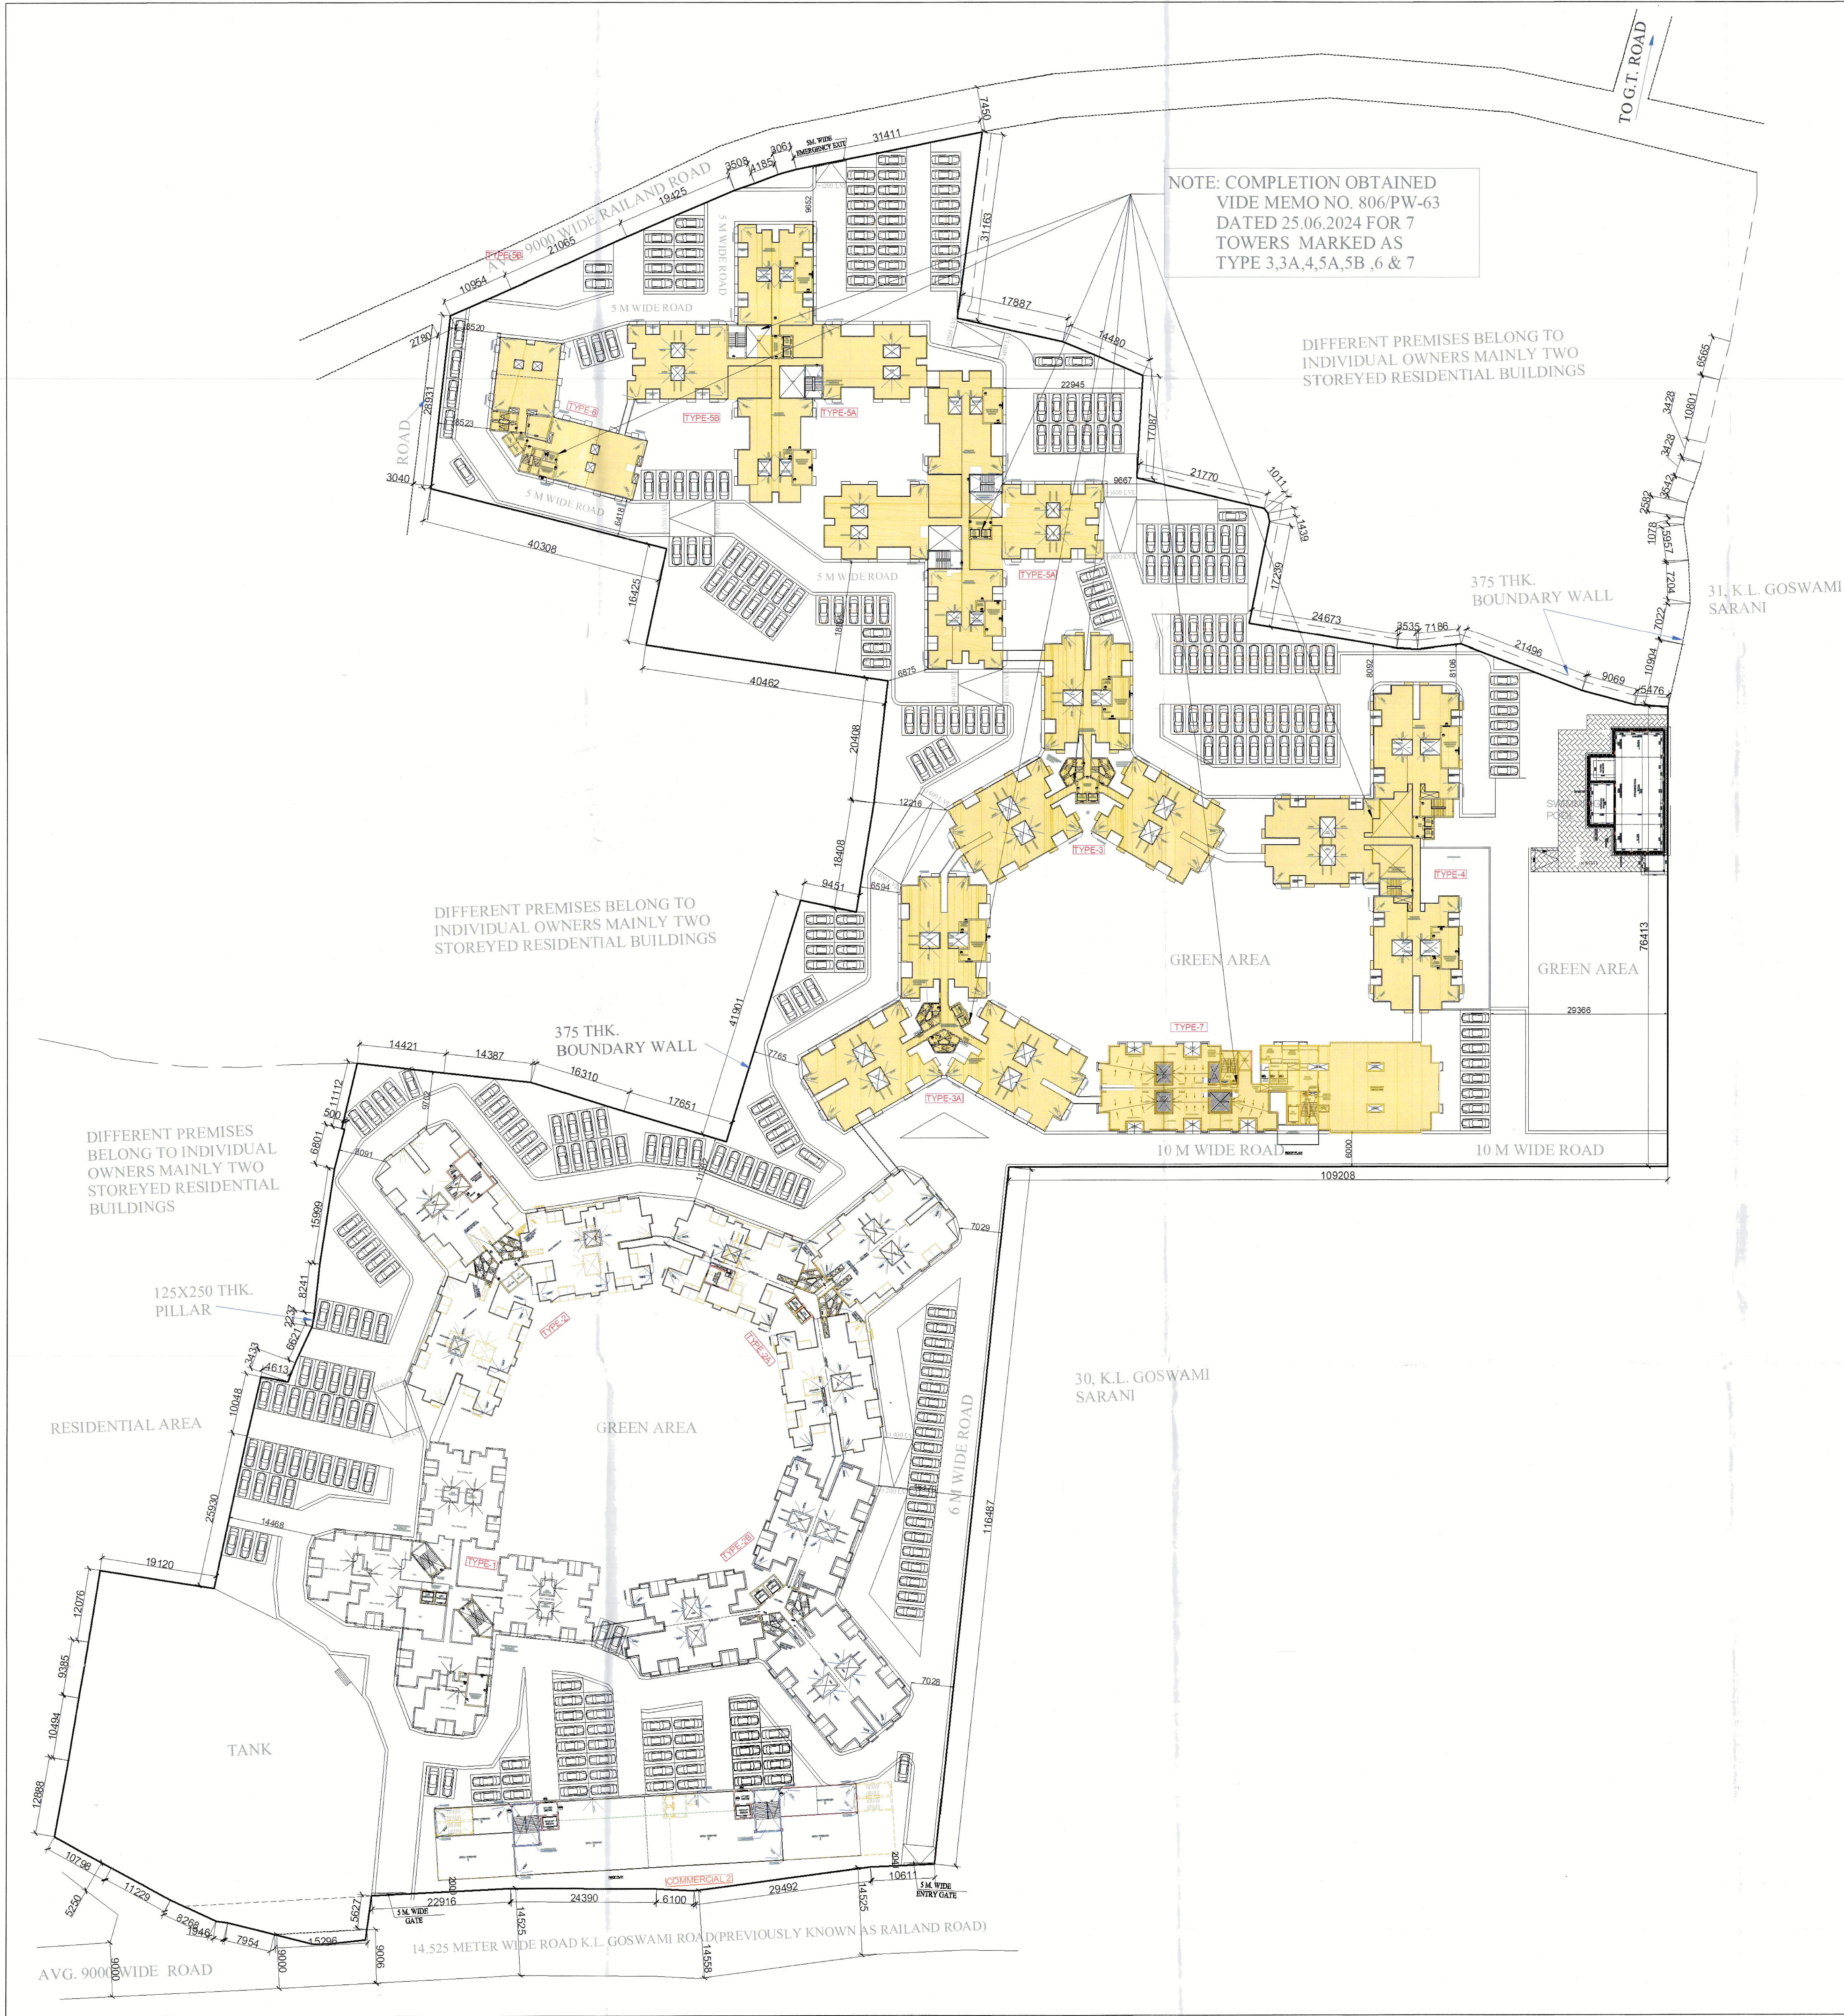

PROJECT

PROPOSED ALTERATION OF PREVIOUSLY SANCTIONED VIDE SL. NO. B.O.C8 DATED 28.9.2018 AGAINST PETITION NO. 749 OF 2018-19 AND SUBSEQUENTLY REGULARISED VIDE SL. NO. B.O.A.8 DATED 18.2.2021 AGAINST PETITION NO. 088 OF 2020-2021 & SANCTION ON 12.3.2021 FOR G+12 STOREYED AFFORDABLE HOUSING UNDER PRADHAN MANTRI AWAS YOJANA AT MUNICIPAL HOLDING NO. 29 , KANAILAL GOSWAMI SARANI (PREVIOUSLY KNOWN AS RAILAND ROAD), UNDER CIRCLE NO. 'F', OF THE SERAMPORE MUNICIPALITY COMPRISED IN L.R. DAG NOS. 2501, 2502, 2503, 2504, 2528, 2573, 2574, 2575, 2576, 2577, 2578, 2579, 2580, 2581, 2582, 2583, 2584, 2585, 2590, 2594, 2596, 2597, 2642, 2643, MOUZA: MAHESH, P.S. SERAMPORE, J.L.: 15, L.R. KHATIAN NO. 11337,P.O. SERAMPORE,PIN: 712201, DISTRICT HOOGHLY, WEST BENGAL.

ROOF PLAN ON SITE

SCHEDULE OF DOORS & WINDOWS

DOORS			WINDOWS		
TYPE	WIDTH	HEIGHT	TYPE	WIDTH	HEIGHT
D1	1000	2100	W1	1200	1200
D2	900	2100	W2	1000	1200
D3	750	2100	W3	900	900
SD1	2250	2100	W4	600	900
SD2	2550	2100	W5	750	1200
			W6	800	425
			W7	600	425

SPECIFICATION

1. ALL DIMENSIONS ARE IN MM UNLESS IT IS MENTIONED .

2. ALL EXTERNAL BRICK WALLS ARE 200 MM THICK AND INTERNAL 100 MM THICK.

3. ALL BRICKWORK PLASTERING INSIDE OR OUTSIDE ARE IN THE RATIO OF 1:6 & 1:4 RESPECTIVELY AND OUTSIDE PLASTERING CONTAINS WATER PROOFING

4. ALL CIVIL WORKS ARE AS PER IS 456 AND ALL REINFORCEMENT AS PER IS 1176.

5. ALL R.C.C. WORKS ARE IN THE RATIO M-25.

6. ALL PRECAUTIONARY MEASURES SHALL BE TAKEN AT THE TIME OF CONSTRUCTION.

7. DEPTH OF WATER RESERVOIR SHALL NOT BE MORE THAN THE DEPTH OF MAIN COLUMN FOUNDATION.

CONSTITUTED ATTORNEY OF PYRAMID ENCLAVE (P) LTD.

SIGNATURE OF OWNER

WE DO HEREBY CERTIFY THAT THE FOUNDATION AND SUPERSTRUCTURE OF THE BUILDING PROPOSED FOR CONSTRUCTION AT MUNICIPAL HOLDING NO.29,K.L.GOSWAMI SARANI, UNDER CIRCLE NO. 'F', OF THE SERAMPORE MUNICIPALITY COMPRISED IN L.R. DAG NOS. 2501, 2502, 2503, 2504, 2528, 2573, 2574, 2575, 2576, 2577, 2578, 2579, 2580, 2581, 2582, 2583, 2584, 2585, 2590, 2594, 2596, 2597, 2642, 2643, MOUZA: MAHESH, P.S. SERAMPORE, J.L.: 15, L.R. KHATIAN NO. 11337, P.O. SERAMPORE, PIN: 712201, DISTRICT HOOGHLY, WEST BENGAL HAVE BEEN SO DESIGNED BY ME/US WILL MAKE SUCH FOUNDATION AND SUPERSTRUCTURE SAFE IN ALL RESPECT INCLUDING THE CONSIDERATION OF BEARING CAPACITY AND SETTLEMENT OF SOIL ETC.

MALAY KUMAR GHOSH

Regn. No. CA/92/14854

35A, Dr. Sarat Banerjee Road

Kolkata-700 029

SIGNATURE OF ARCHITECT

MALAY KUMAR GHOSH

Regn. No. CA/92/14854

35A, Dr. Sarat Banerjee Road,

Kolkata-700 029

KMC ENLISTMENT NO.160(A)

SIGNATURE OF STRUCTURAL ENGINEER

BIBEK BIKASH MULLICK

BIBEK BIKASH MULLICK

S.S.E. - 1/75

KOLKATA MUNICIPAL CORPORATION

SIGNATURE OF STRUCTURAL REVIEWER

KOUSHIK SENGUPTA

ALOK ROY

Engineer/Geotechnical Engineer

Kolkata Municipal Corporation

Class-I, No. - G/7/11

6A, Milon Park

Kolkata-700 084

SIGNATURE OF GEOTECHNICAL ENGINEER

GEOTEST ENGINEERS PVT.LTD.

ALOK ROY

GTE - 1/11

6A, MILON PARK,GARIA,KOLKATA-700084.

SCALE

1:400

JOB NO.

ESP-

DATE

18.02.19

DRG. NO.

ARC-01

DEALT

P.D.

ARCHITECTS

SPACE

35A, DR. SARAT BANERJEE ROAD,

KALUKATA -700-029

PH.NO- 2485-4130,4159

THIS DRAWING IS A PROPERTY OF SPACE, 35A DR. SARAT BANERJEE ROAD,KOLKATA-700 029,ANY MODIFICATION, CHANGES, DEVIATIONS IS NOT PERMISSIBLE. WITHOUT PRIOR INTIMATION TO SPACE IN THE CONTRARY THIS WILL BE TREATED AS ILLEGAL ACT.

Ref Plan on site

Existing Petition No. 088/2020-2021
and Sanctioned
by S. O. C. Dated 18.02.2021

VALIDITY EXTENDED UPTO: 17.02.2026

Chandrasekar
Sub-Asst. Engineer
Serampore Municipality
3/5/25

Chairman
Serampore Municipality
3/5/25