




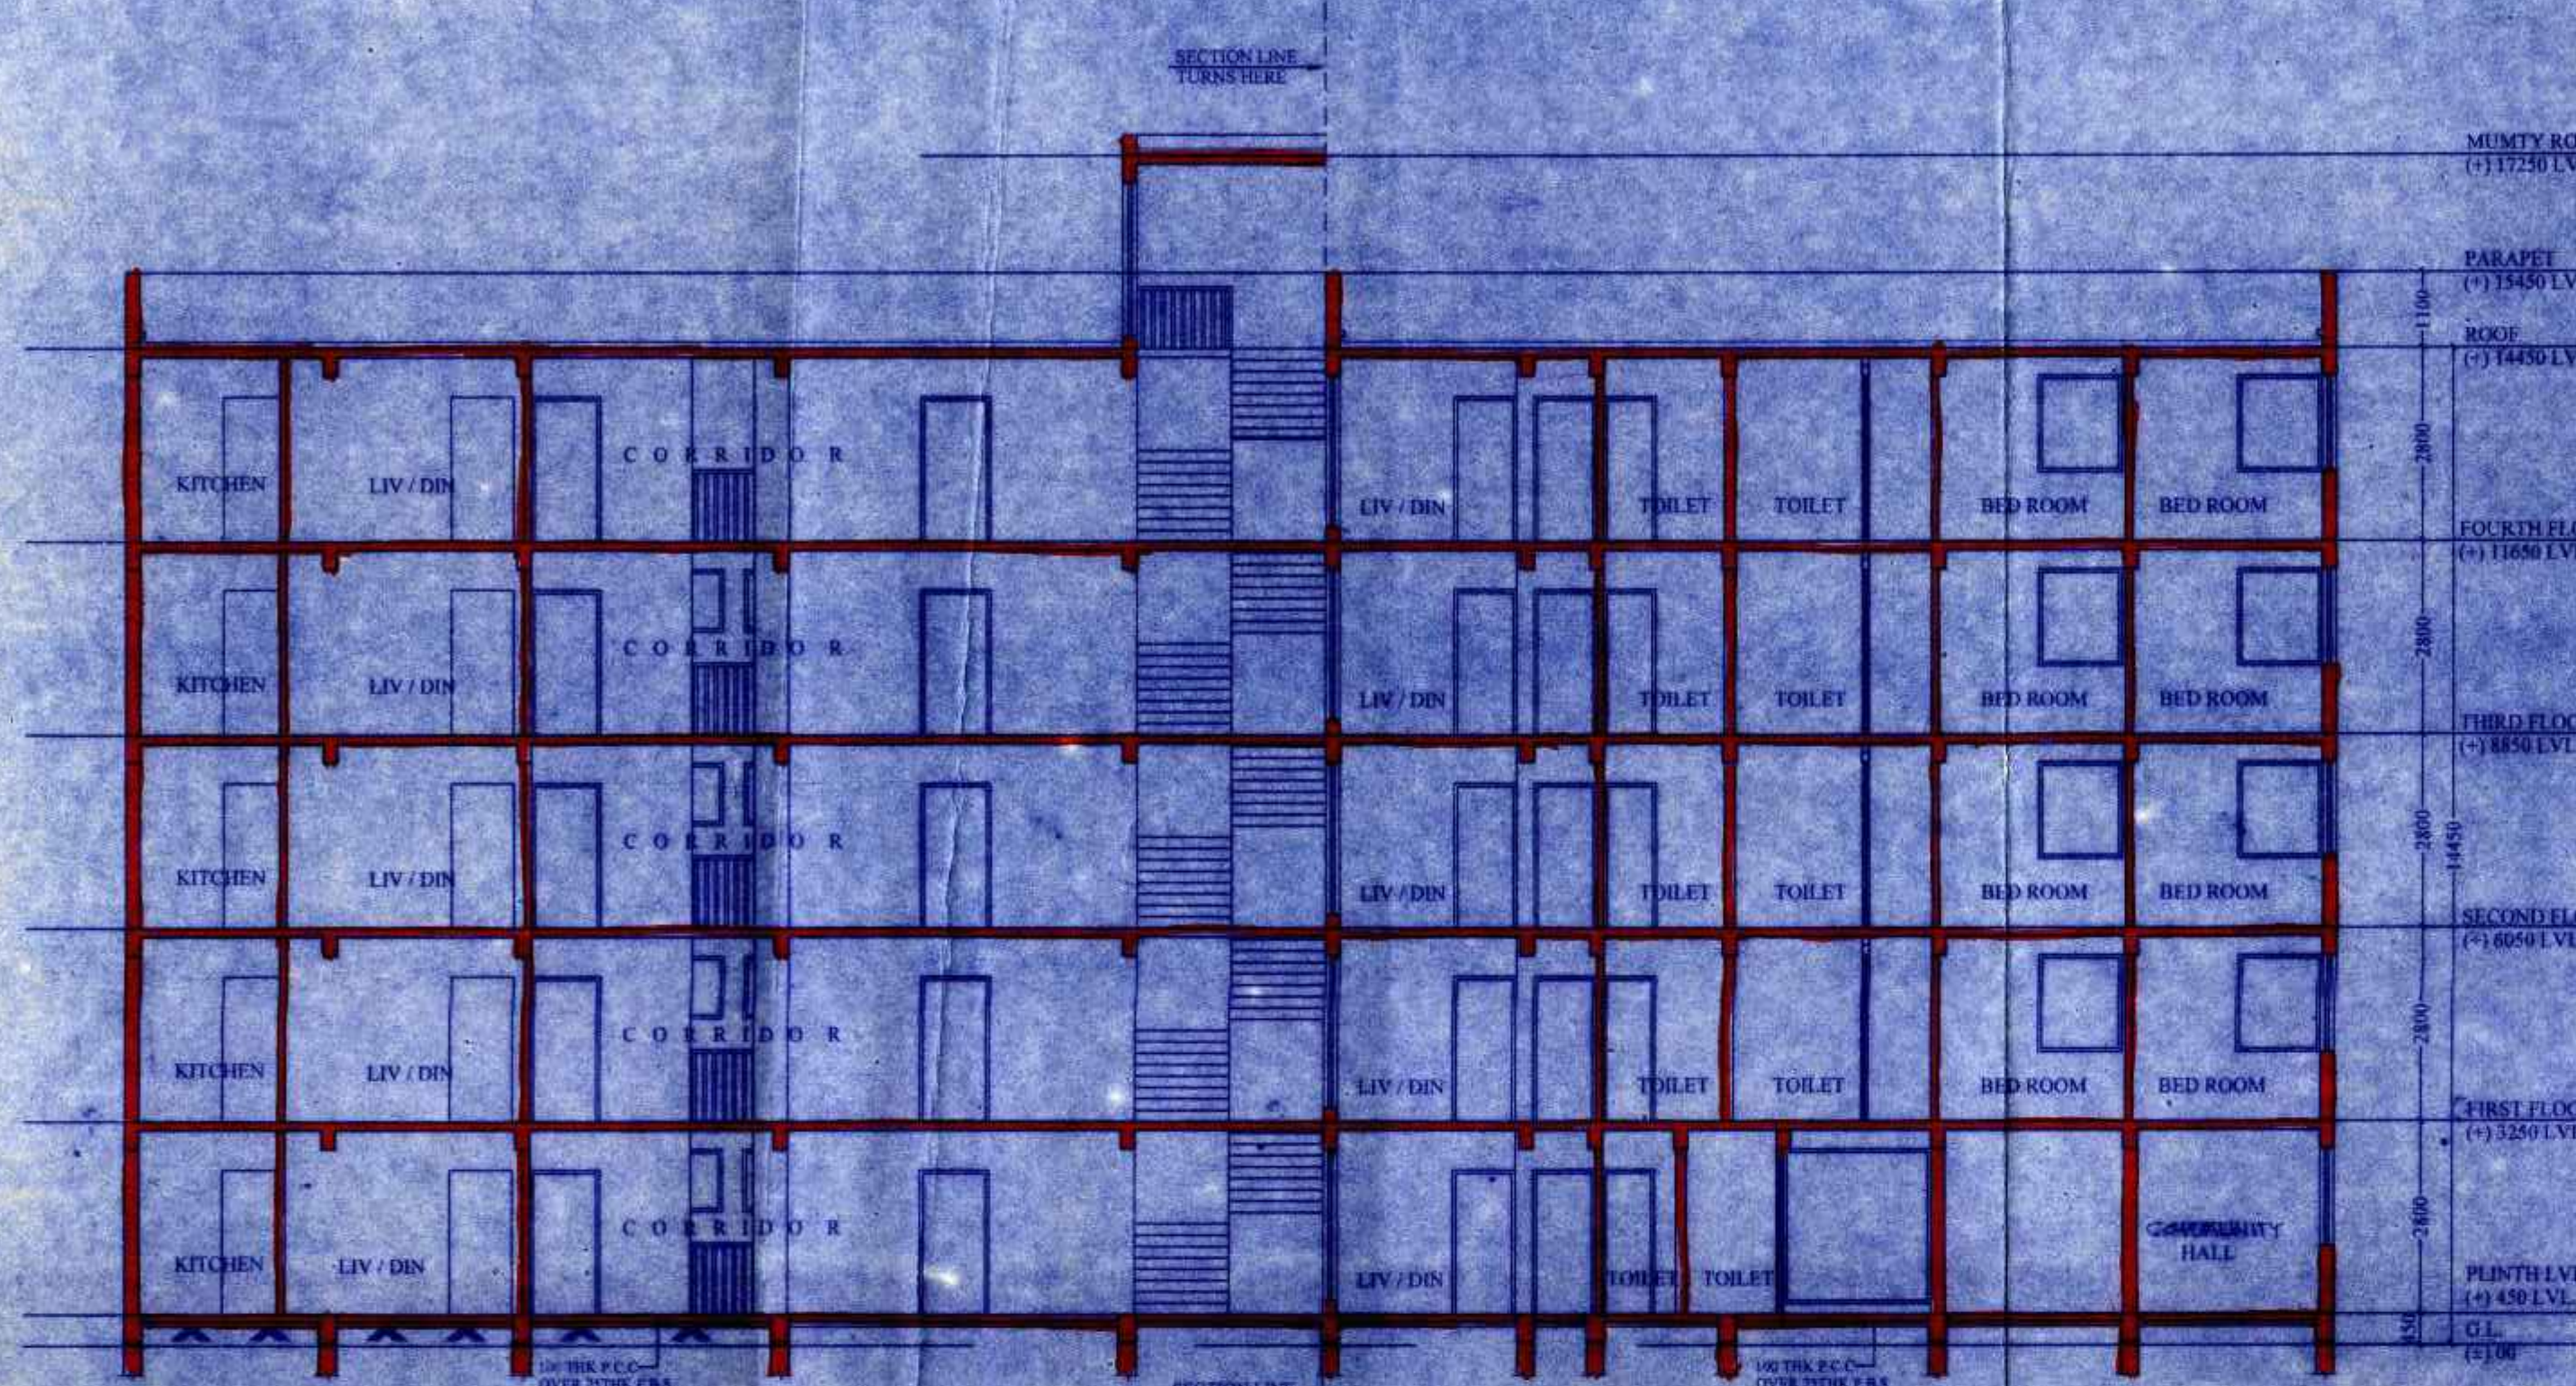


SECTION A-A

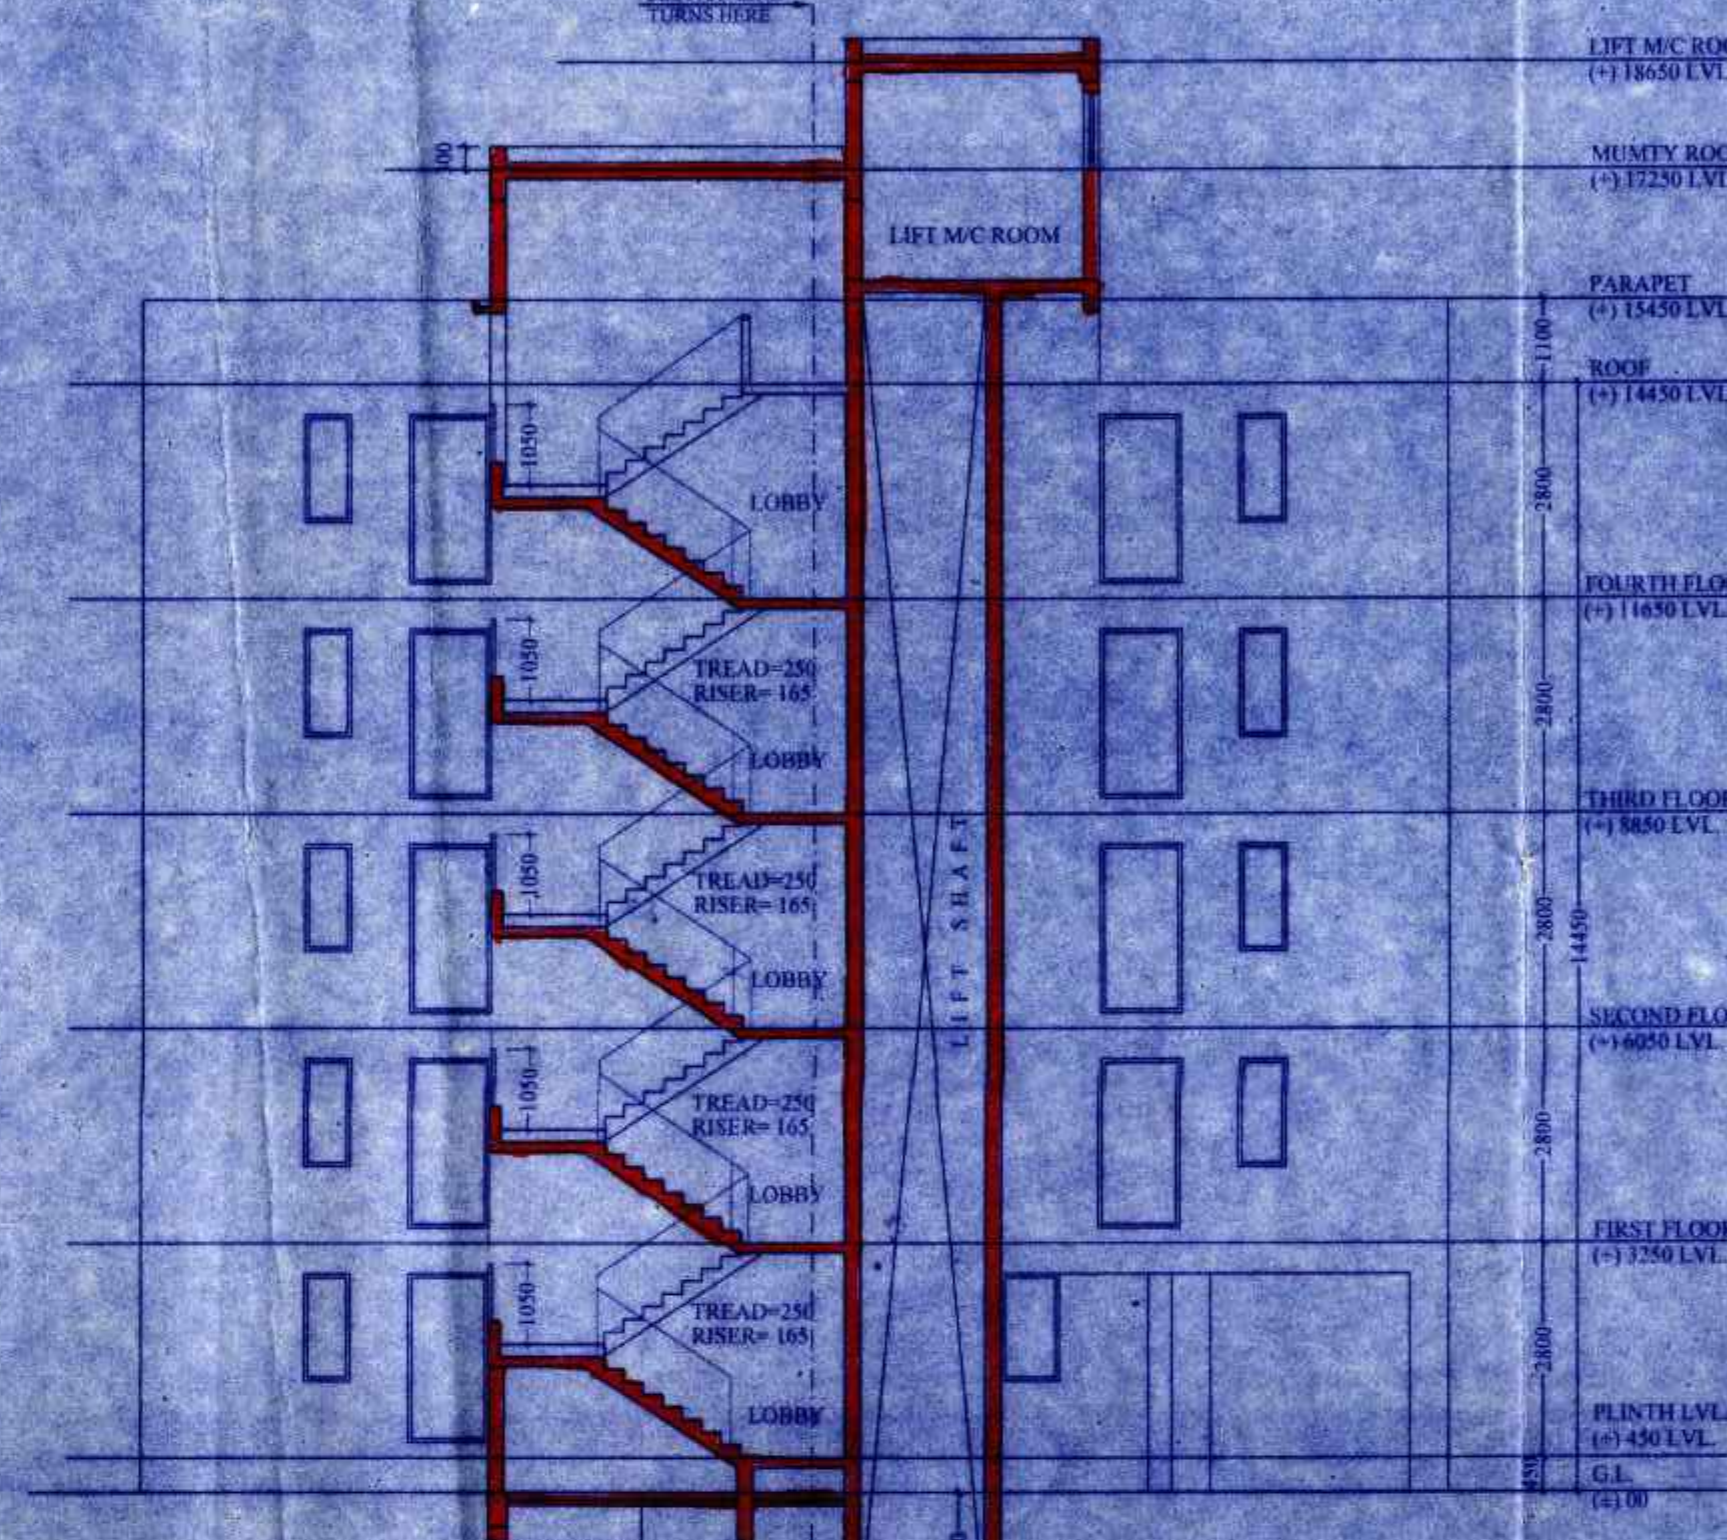


SECTION B-B

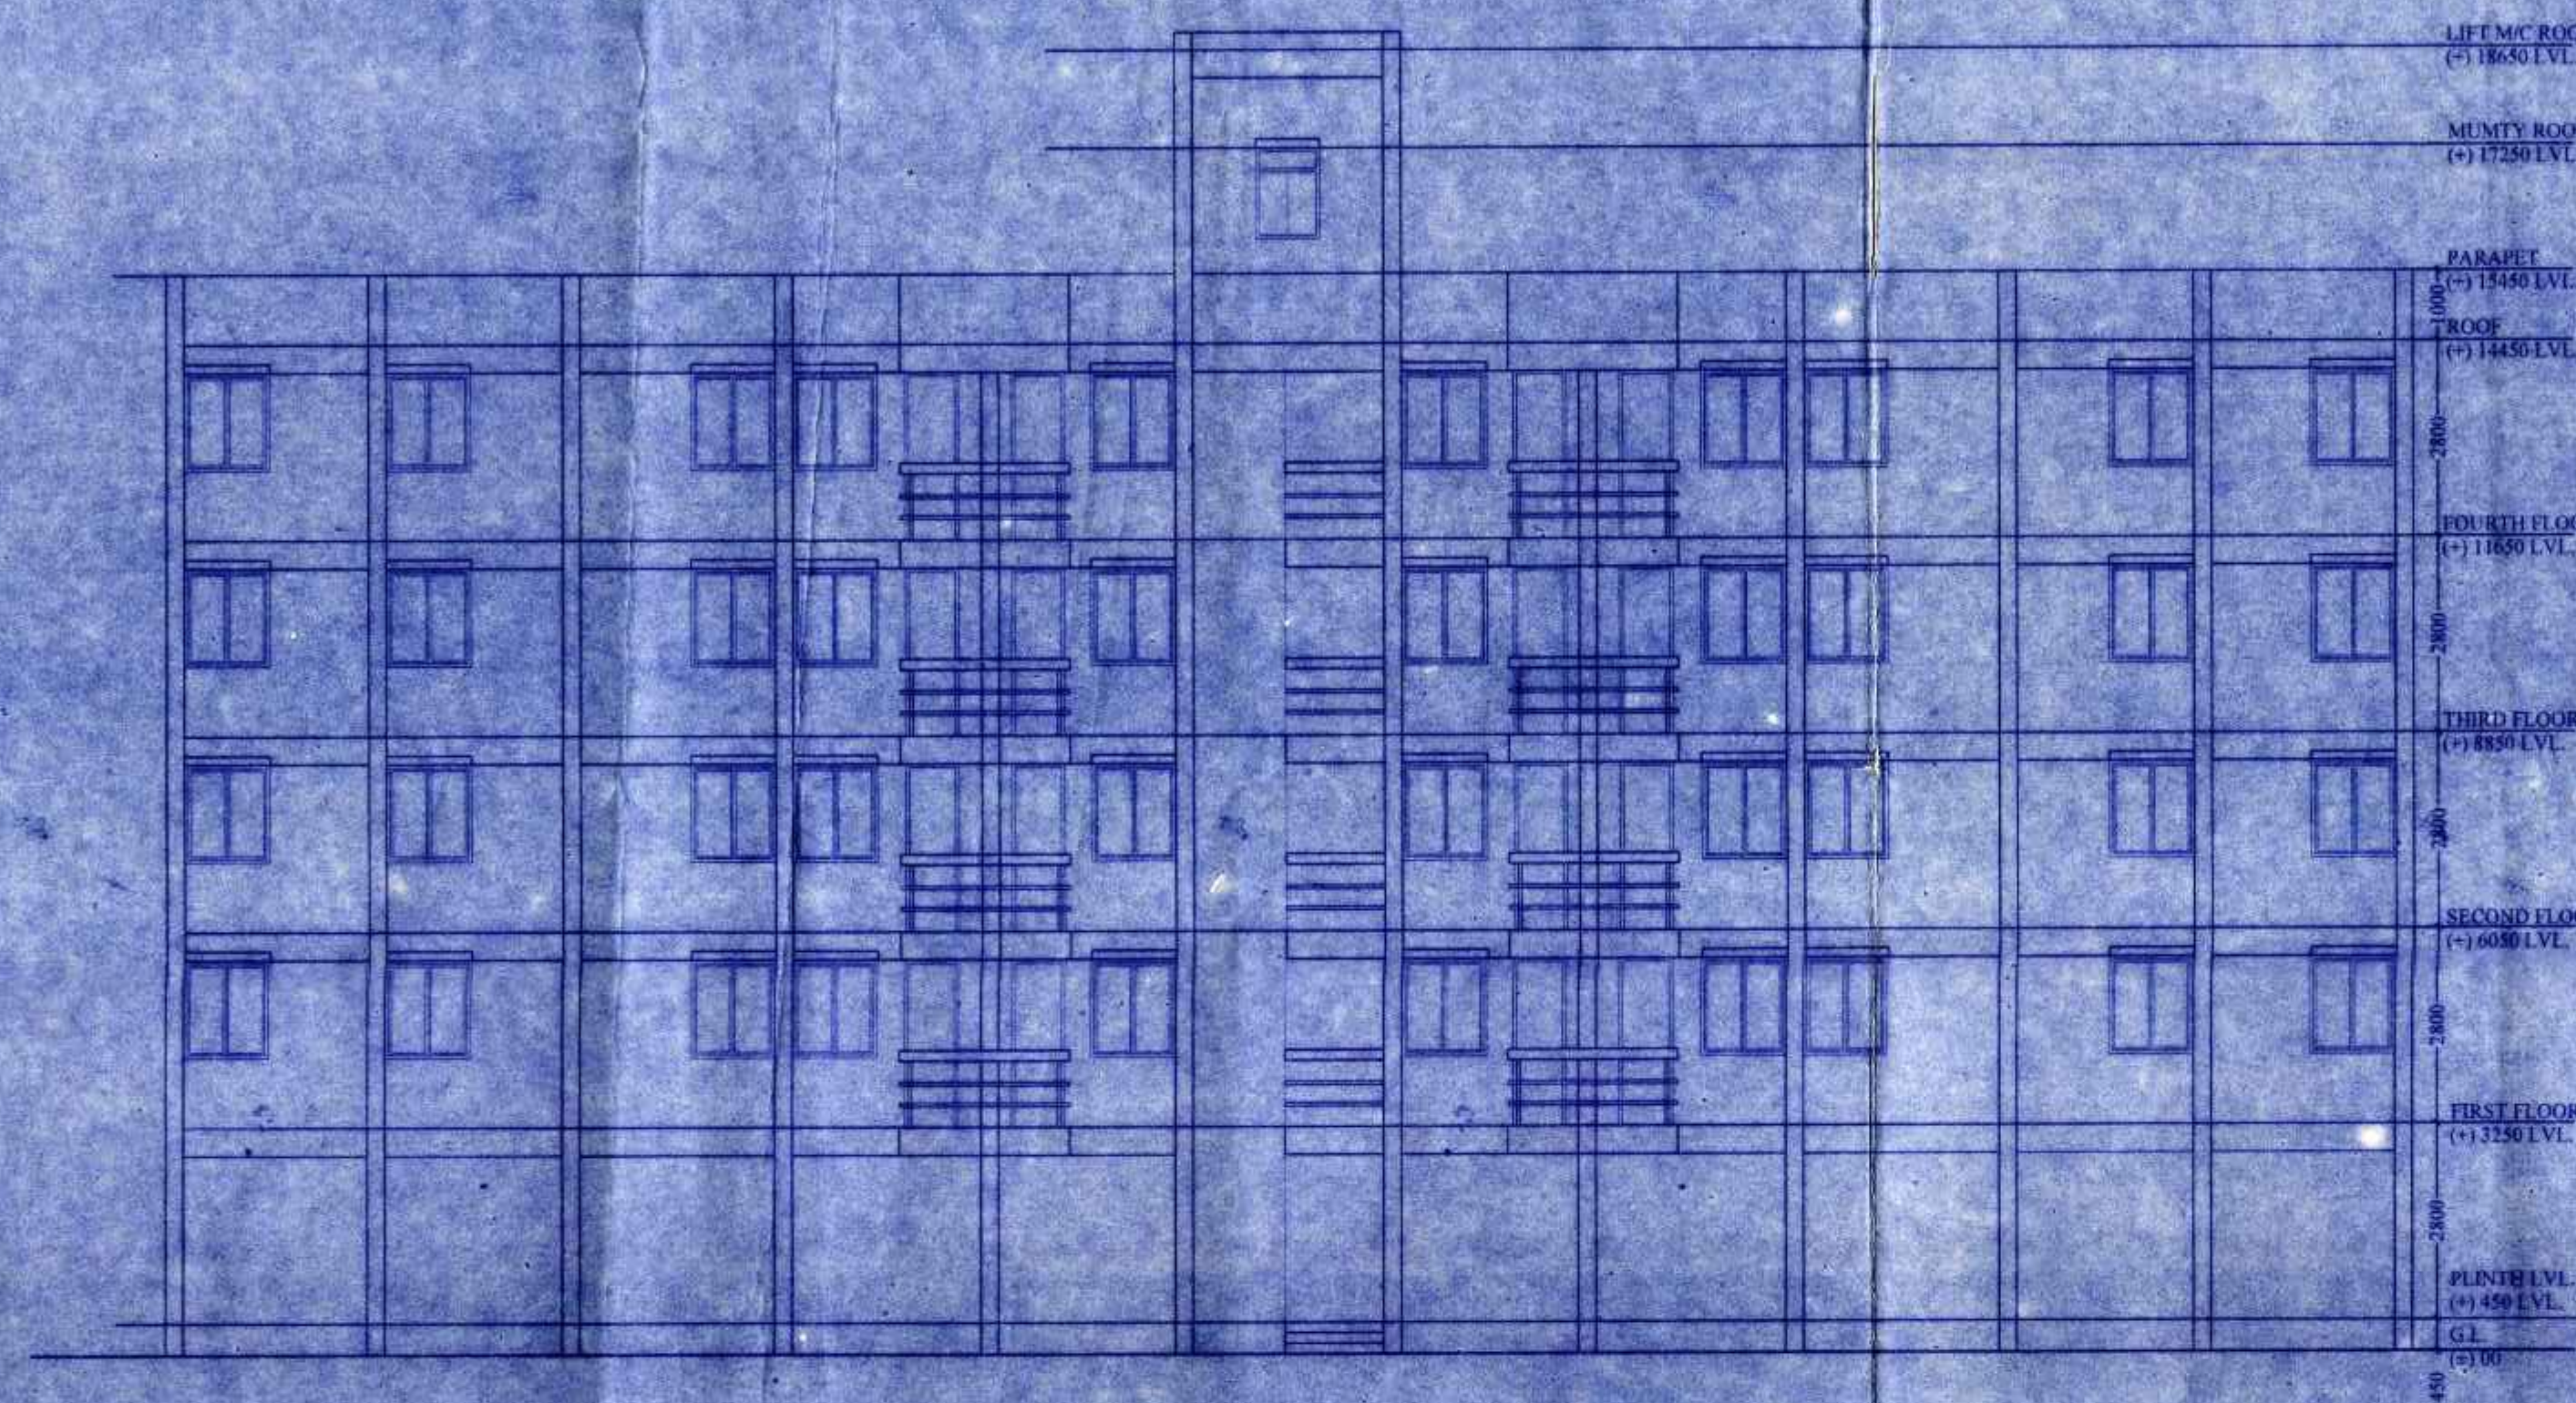


FRONT ELEVATION

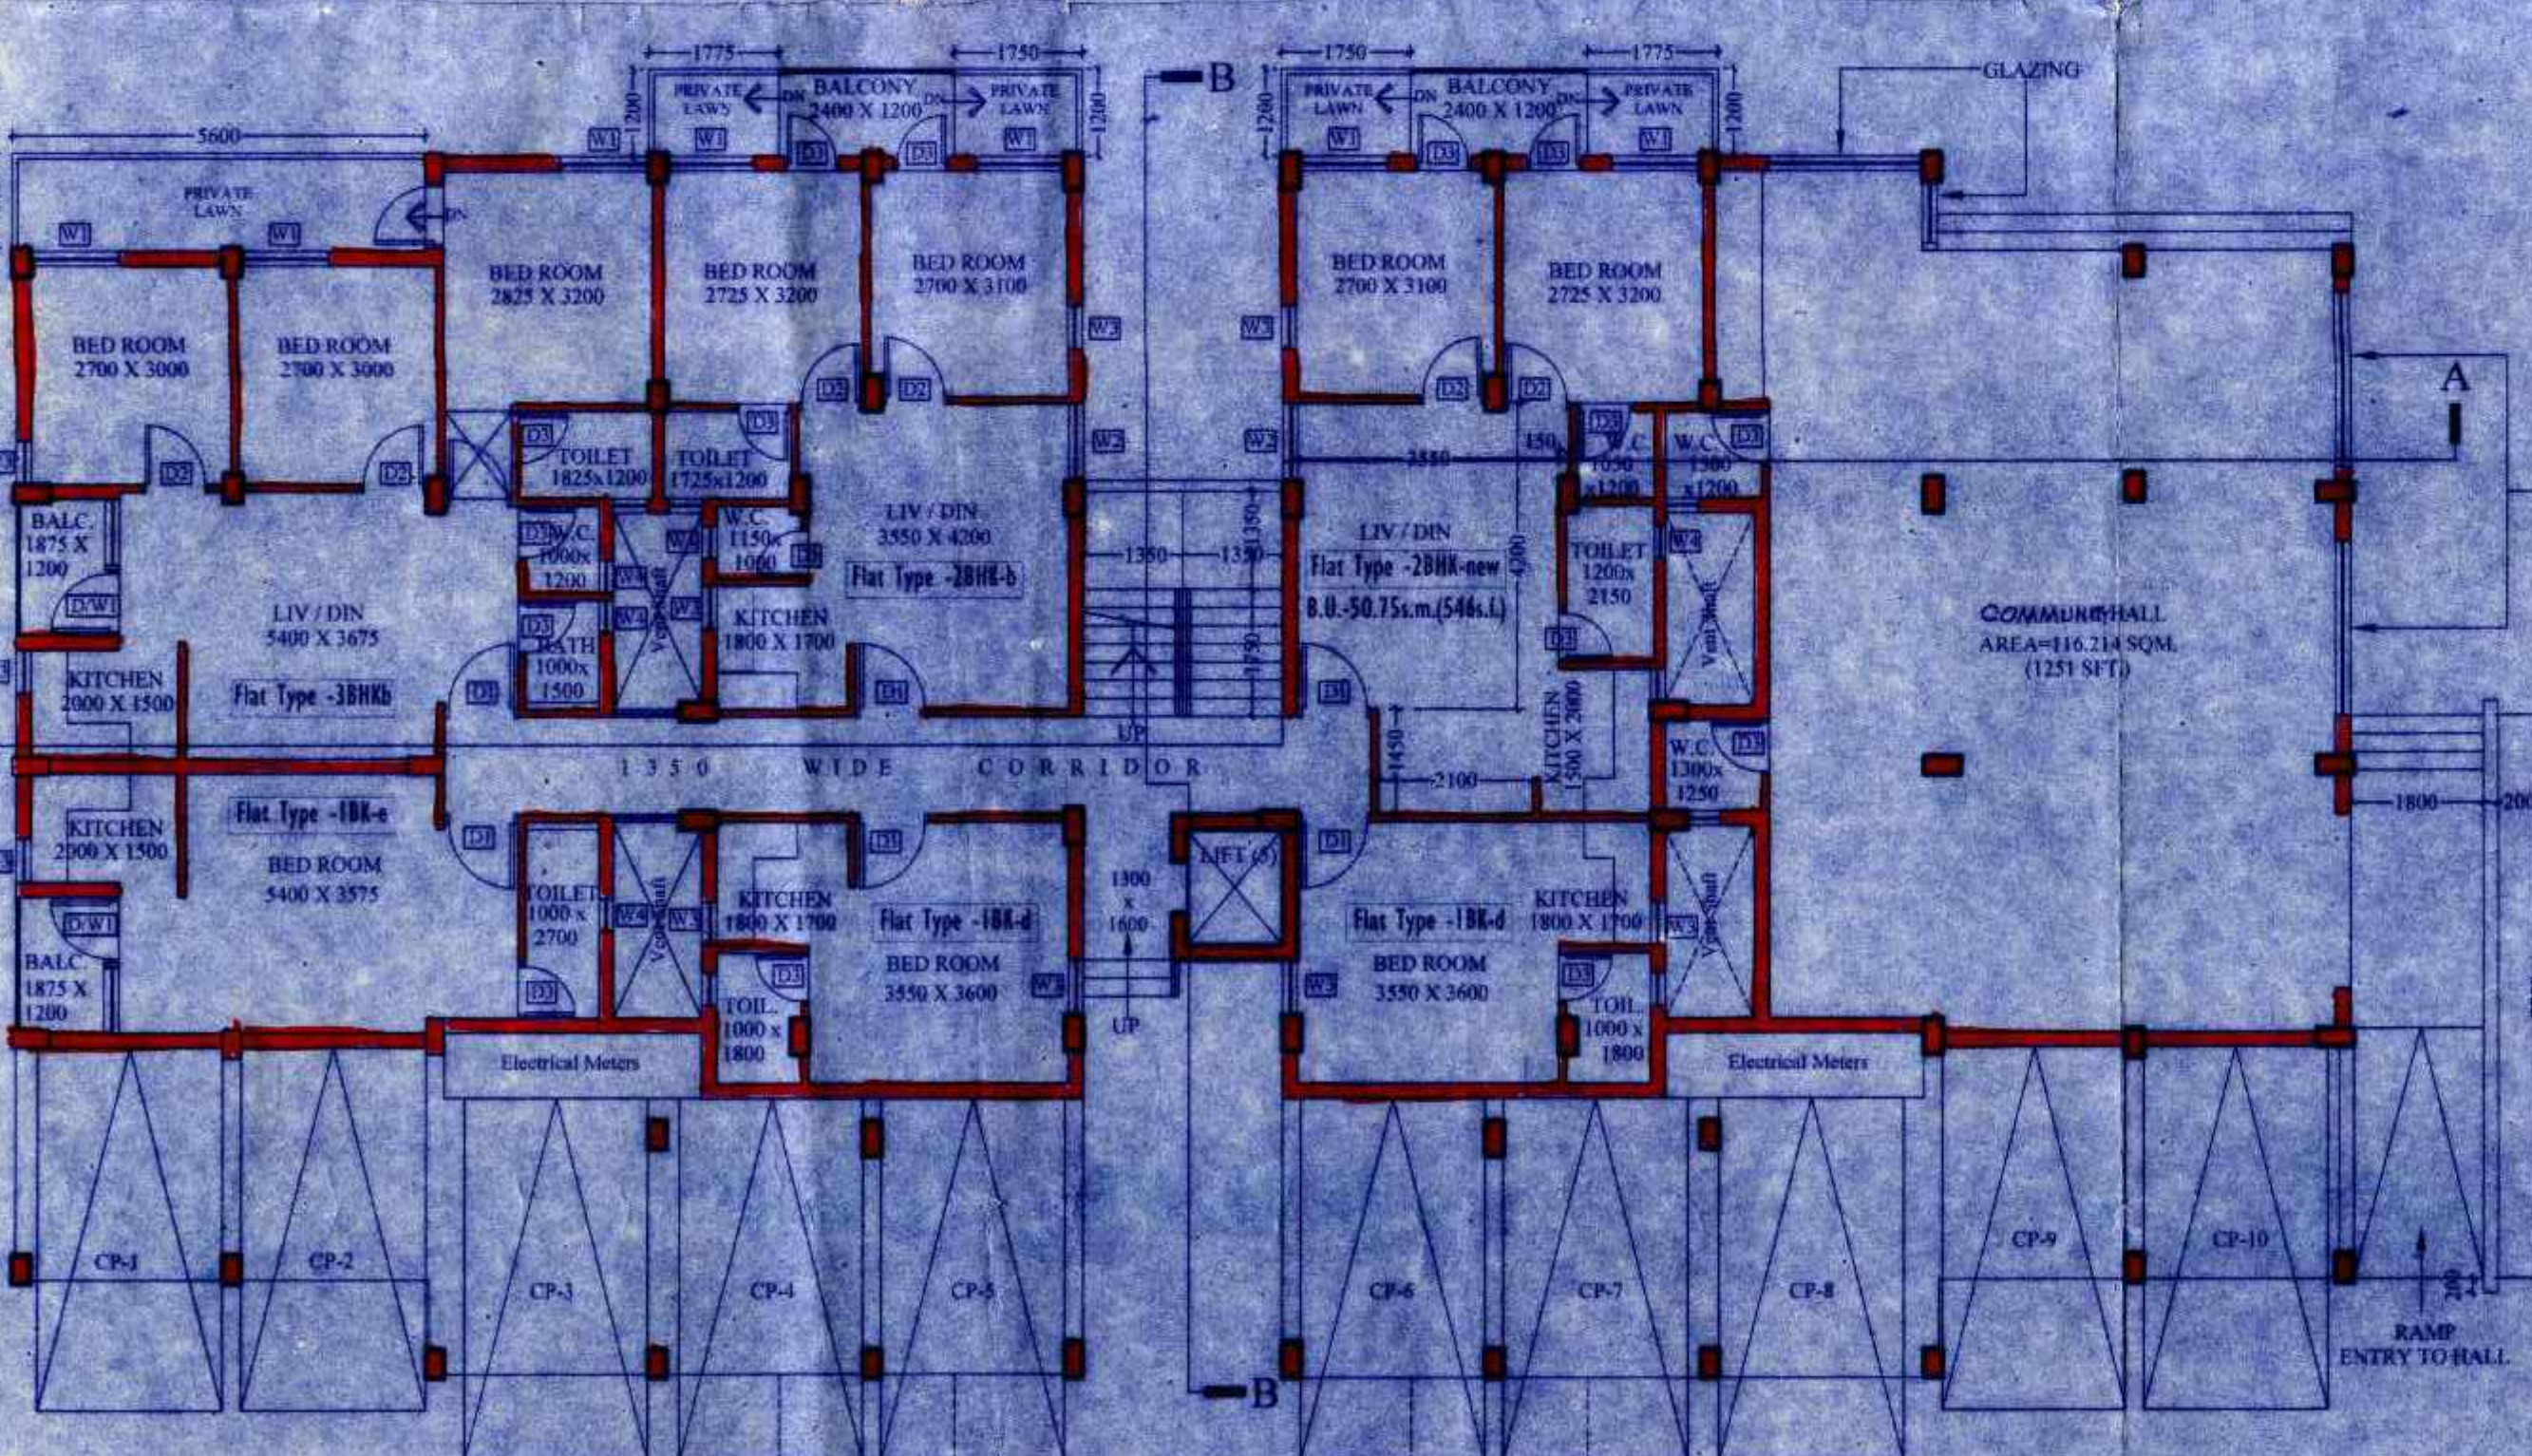

GROUND FLOOR PLAN

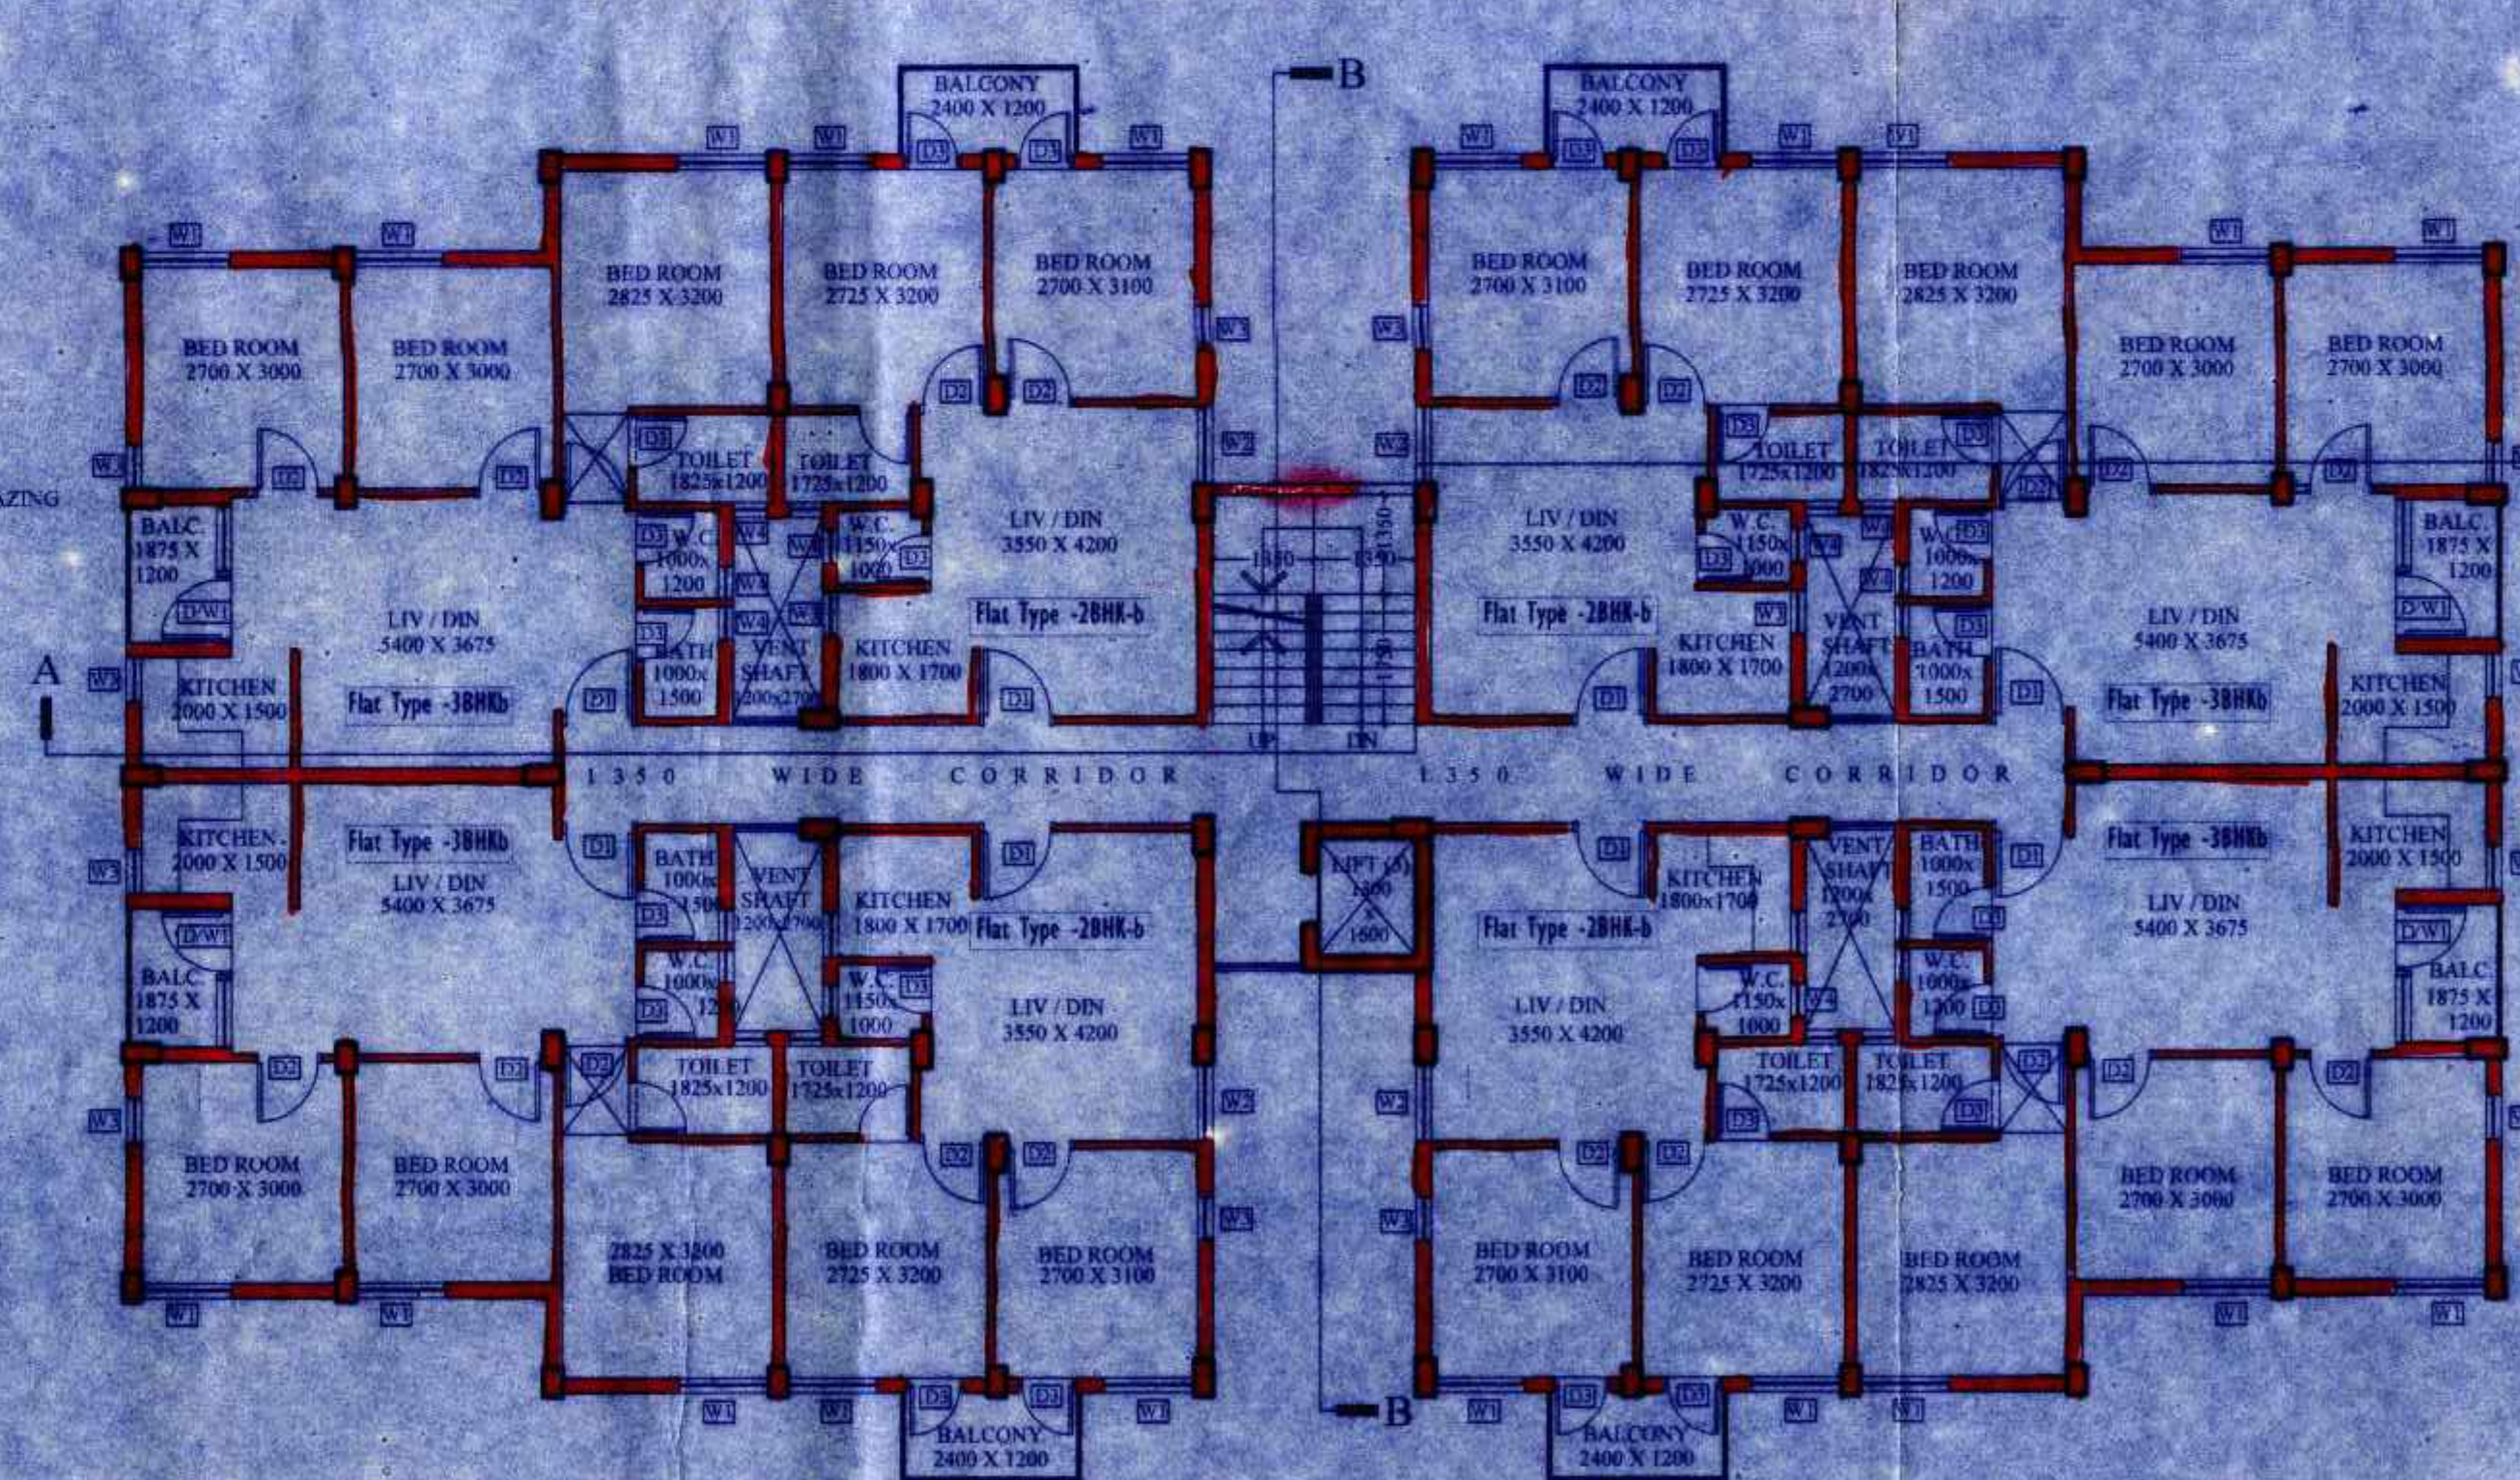

TYPICAL FLOOR PLAN

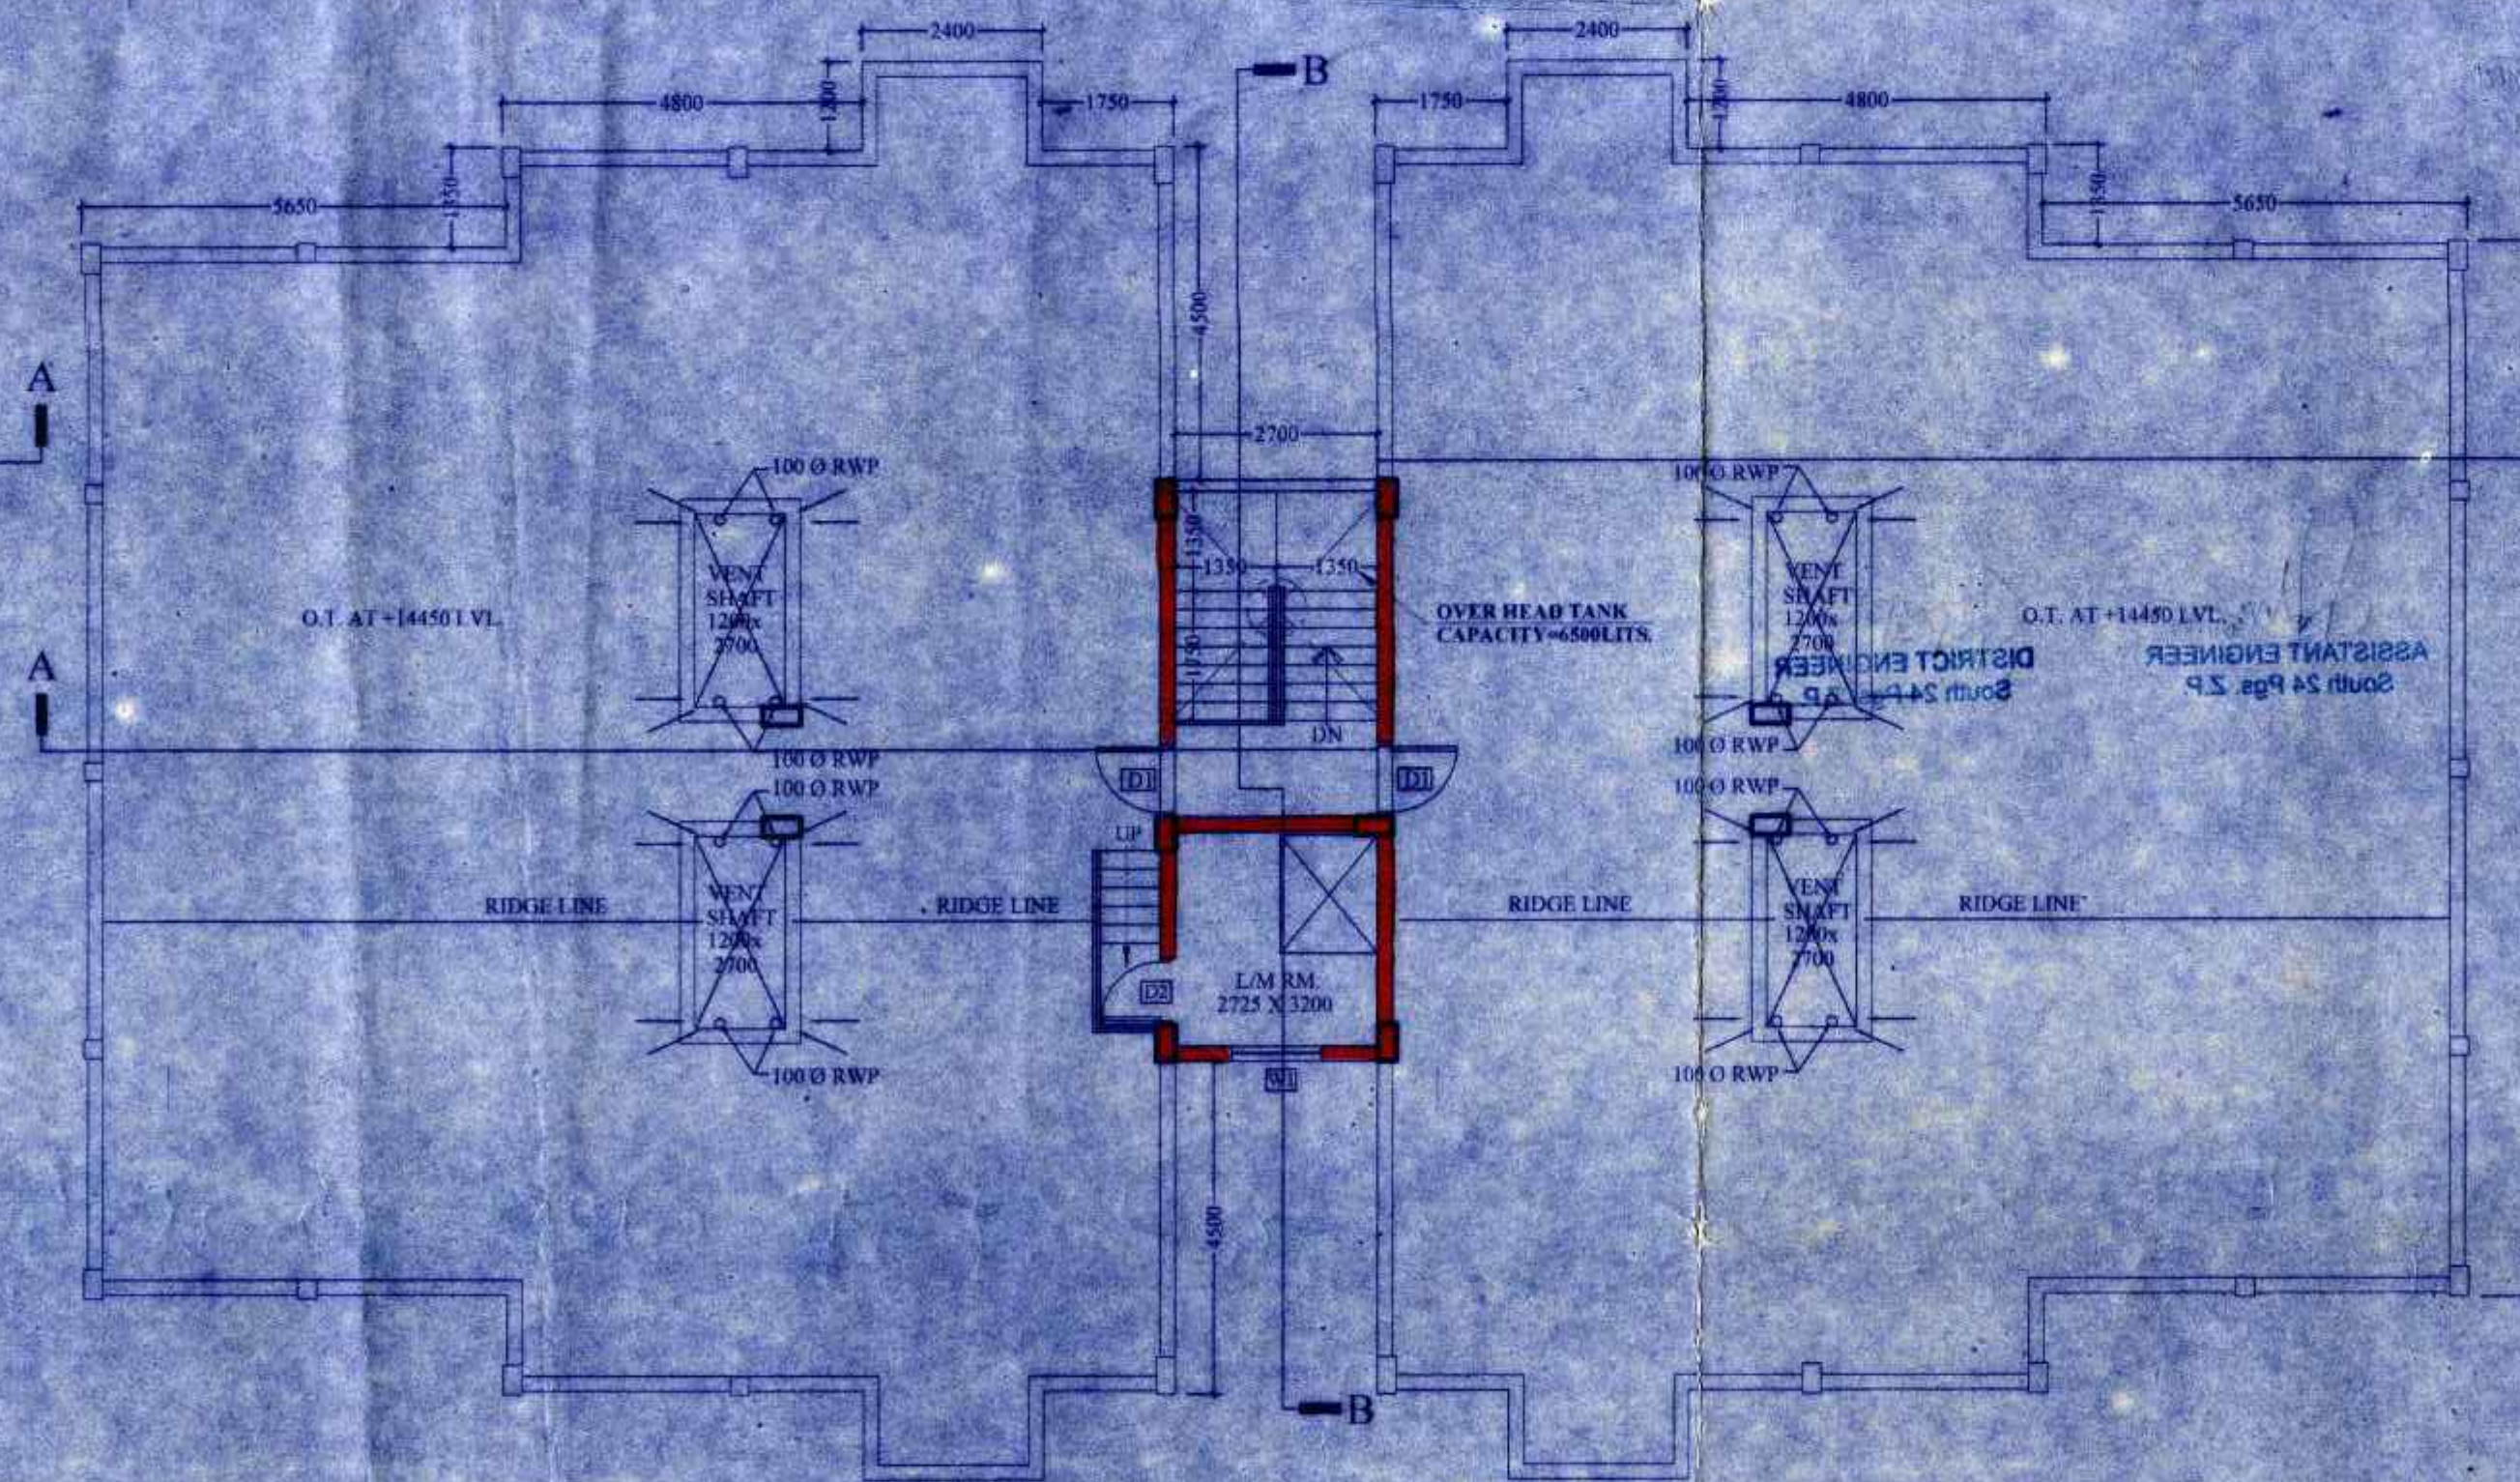

ROOF PLAN

THE STRUCTURAL DESIGN & DRAWING OF BOTH FOUNDATION & SUPERSTRUCTURE OF THE BUILDING HAS BEEN MADE BY ME CONSIDERING ALL POSSIBLE LOADS INCLUDING THE SEISMIC LOAD AS PER THE NATIONAL BUILDING CODE OF INDIA & CERTIFIED THAT IT IS SAFE & STABLE IN ALL RESPECT.

SANJIV J. PAREKH
REGISTERED CIVIL ENGINEER
E.C.E. REG. NO. 181802-4
F.T.C. REG. NO. 181802-4
MR. H. 24 PUS. ZILLA PARISHAD

SIGN. OF STRUCTURAL ENGINEER

For DEEDS
MILAN BANDYOPADHYAY
REGISTERED ARCHITECT
CA/001/27374

SIGN. OF OWNER / CONSTITUTED ATTORNEY

MILAN BANDYOPADHYAY
REGISTERED ARCHITECT
CA/001/27374

SIGN. OF ARCHITECT

General Note :

- 1) ALL DIMENSIONS ARE IN MILLIMETERS UNLESS OTHERWISE STATED.
- 2) ALL EXTERNAL WALLS ARE 200 TH. & ALL INTERNAL WALLS ARE 100TH.
- 3) THE DEPTH OF U.G.W.R. SHALL NEVER EXCEED THE DEPTH OF FOUNDATION.
- 4) BRICK WORK: 200 TH. MORTAR 1:3 & BRICK WORK 100 TH. MORTAR 1:4
- 5) ALL R.C.C. WORKS M20 EXCEPT FOUNDATION M25
- 6) GRADE OF STEEL FE415 IS. CODE 1786-1979
- 7) ALL SHORTS OF PRECAUTIONARY MEASURE WILL BE TAKEN AT THE TIME OF CONSTRUCTION.
- 8) OTHERS ITEM ARE AS PER I.S. SPECIFICATION.

Door & Window Opening Schedule

Door Opening Schedule

SI. TYPE	SIZE	LINTEL	SIL	SPECIFICATION
1 D1	1000 x 2100	2100	-	Single Leaf Flush
2 D2	900 x 2100	2100	-	Single Leaf Flush
3 D3	750 x 2100	2100	-	Single Leaf Flush
4 D4	750 x 2100	2100	-	Sliding Flush
5 CG	1200 x 2100	2100	-	Collapsible Gate
6 SD1	1300 x 2400	2400	-	Sliding Glass Door

Window Opening Schedule

SI. TYPE	SIZE	LINTEL	SIL	SPECIFICATION
1 W1	1200 x 1400	2400	1000	Aluminium Sliding
2 W2	1050 x 2200	2400	200	Aluminium Sliding
3 W3	600 x 1400	2400	1000	Aluminium Operable
4 W4	450 x 900	2400	1500	Fixed Louver
5 W5	750 x 1400	2400	1000	Aluminium Operable
6 V1	450 x 450	1500	1050	Fixed Louver

Drawing Title :

GROUND FLOOR PLAN, TYPICAL FLOOR PLAN, ROOF PLAN, SECTION A-A, SECTION B-B & FRONT ELEVATION FOR 2 BHK / 3 BHK COMBO BLOCK, BLOCK NOS. 2.

Project Title :

PROPOSED (G+IV) AFFORDABLE HOUSING COMPLEX within complex - Sunny Park, Mouza- Amtala; J.I. No.- 73, Khalifan No.- 923, R.S. Dag Nos.- 964, Parts of 983, 962, 963, 965, L.R. Dag Nos.- 1940, Parts of 1840, 1946, 1939/2173, 1939, P.O. Kanyanagar, P.S. Bishnupur, Block- Bishnupur- 2 within- the Local Limitations of Chandi Gram Panchayat, District -24 Parganas (South) Pin no- 743503.

Architect :

SET SQUARE ARCHITECTURE & INTERIORS
REGD. OFFICE : 87 / 19 / 1, ROSE PUKAR ROAD, KOLKATA-700042
E-MAIL : setsquare.milan@yahoo.com ; setsquare.office@gmail.com
PHONE : +91-9831889299 ; (033) 2442 5072
PRINCIPAL ARCHITECT : MILAN BANDYOPADHYAY (CA/001/27374)

Structural Consultant :
S. P. A. CONSULTANTS
REGD. OFFICE : 34, RAMMOHAN DUTTA ROAD, KOLKATA-700020
E-MAIL : spa_cons@yahoo.co.in
PHONE : (033) 2485 5449

DESIGNED BY - M.B. SCALE - 1:100
DEALT BY - P.B. Date : 19.01.2018.
CHECKED BY - M.B. Rev. No. : 001 (25.02.2019.)
Drawing No. Amtala/SSAI/Srijan/Sanc.01.3
Purpose AUTHORITY SANCTION

