

SITE PLAN FOR THE PROPOSED G+V STD. RESIDENTIAL FLAT BUILDING OF
1) ATANU GHOSH, 2) AGNIMITRA GHOSH , BOTH S/O- AMAL KUMAR
GHOSH, AT MAHALLA- KANAINATSAL NORTH, ON MOUZA- KANAINATSAL,
J.L.NO- 76, R.S. PLOT NO.- 111, R.S. KH.- NO- 76, L.R.PLOT NO-111/724,
L.R.KH.NO-13,7, HOLDING NO- 25, WARD NO.- 12 , UNDER BURDWAN
MUNICIPALITY, P.S. & DIST. - BURDWAN.

AREA OF LAND:- 4211.17 SQ.FT.






NATURE OF LAND:- BASTU

OWNER LAND SHOWN IN COLOUR :-

EXIST. CONST. SHOWN IN COLOUR :-

DRAIN SHOWN IN COLOUR :-

EXIST. ROAD SHOWN IN COLOUR :-

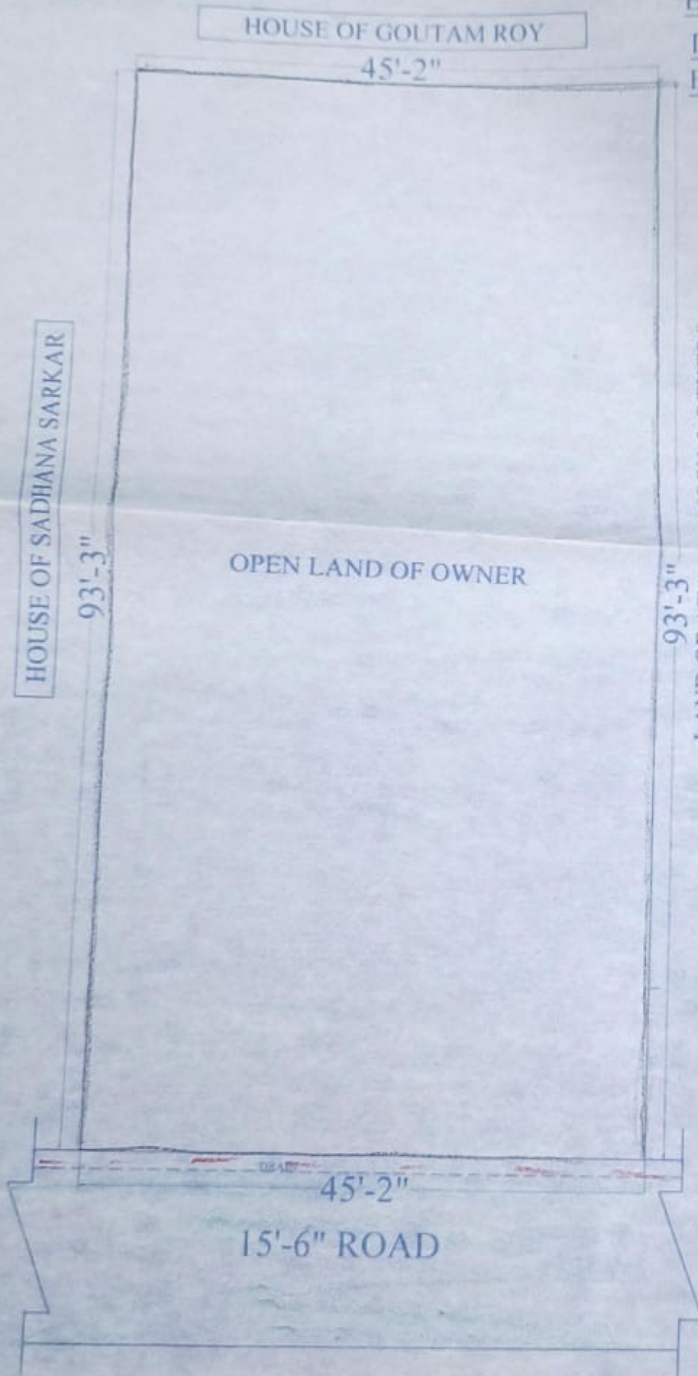    

Dr. M. Shahid Ullah
12-10-18.

Vice-Chairman
Burdwan Municipality

:- VICE - CHAIRMAN :-

[Signature]

ENGINEER

[Signature]

HEALTH OFFICER

[Signature] *[Signature]*

DRAWN BY

Atanu Ghosh.

Agnimitra Ghosh

SITE PLAN
SCALE-1"=16'-0"