




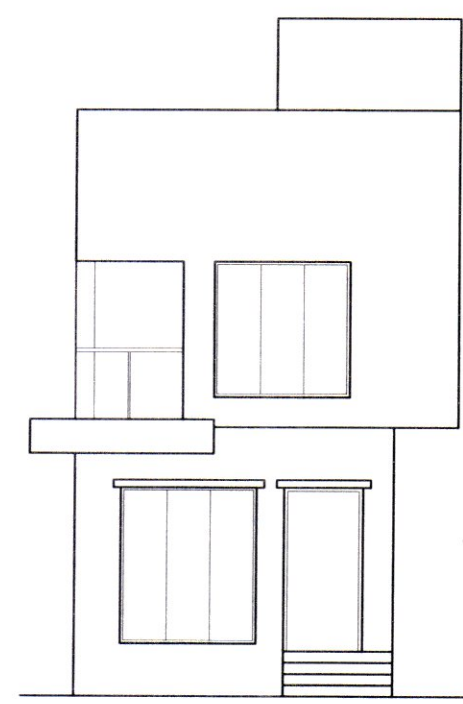

ELEVATION
BLOCK - 1

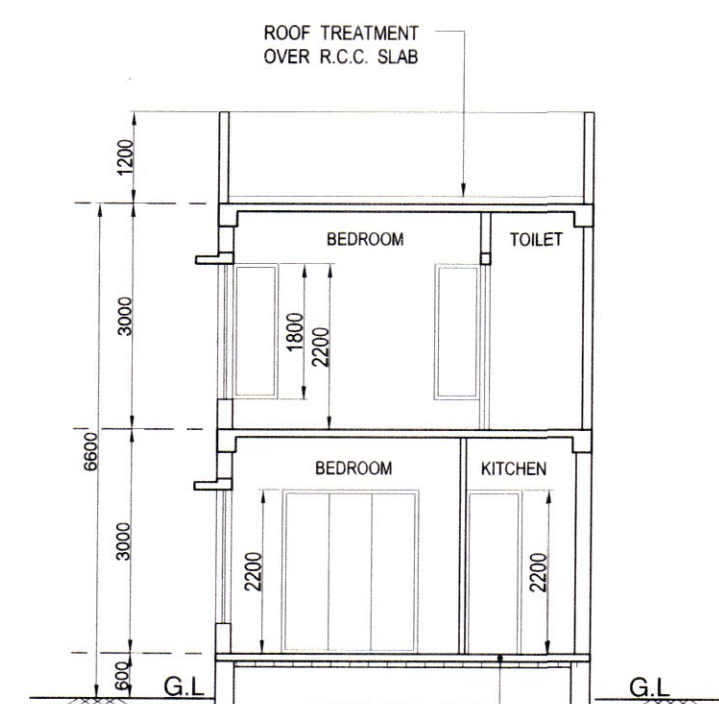


SECTION B-B
BLOCK - 1

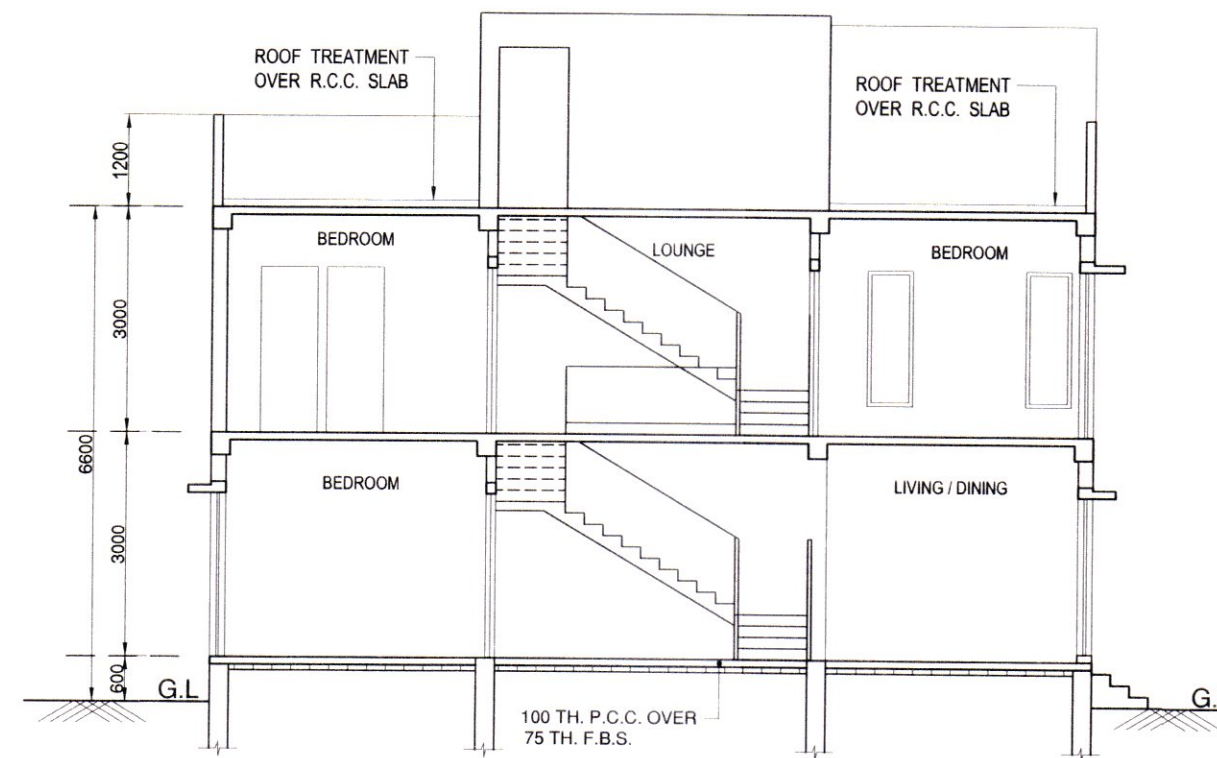


SECTION A-A
BLOCK - 1



ELEVATION
BLOCK - 2

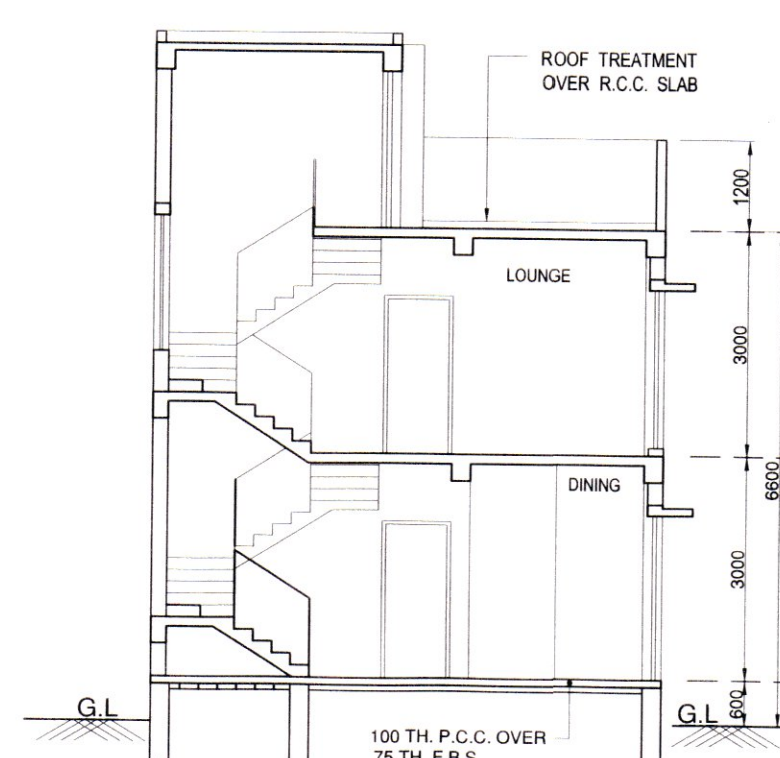


SECTION A-A
BLOCK - 2

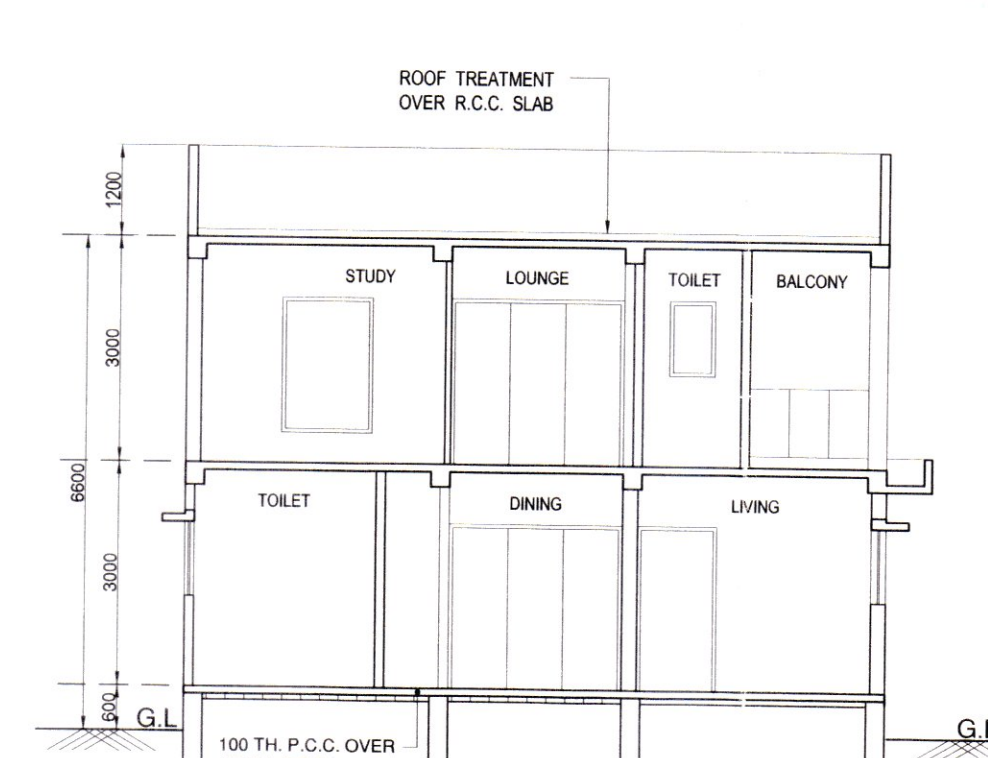


SECTION B-B
BLOCK - 2


DOOR & WINDOW SCHEDULE						DOOR				
WINDOW	MKD	WIDTH	HEIGHT	SILL	LINTEL	MKD	WIDTH	HEIGHT	SILL	LINTEL
W1	2400	2100	100	2200		D1	1050	2100	—	2100
W3	1200	1800	400	2200		D2	915	2100	—	2100
W4	900	1800	400	2200		D3	750	2100	—	2100
W5	1800	1800	400	2200		DW1	2300	2100	—	2100
W6	600	1800	400	2200		DW2	1800	2200	—	2200
W7	600	1000	1200	2200		DW3	1325	2200	—	2200
W8	2300	2200	—	2200						

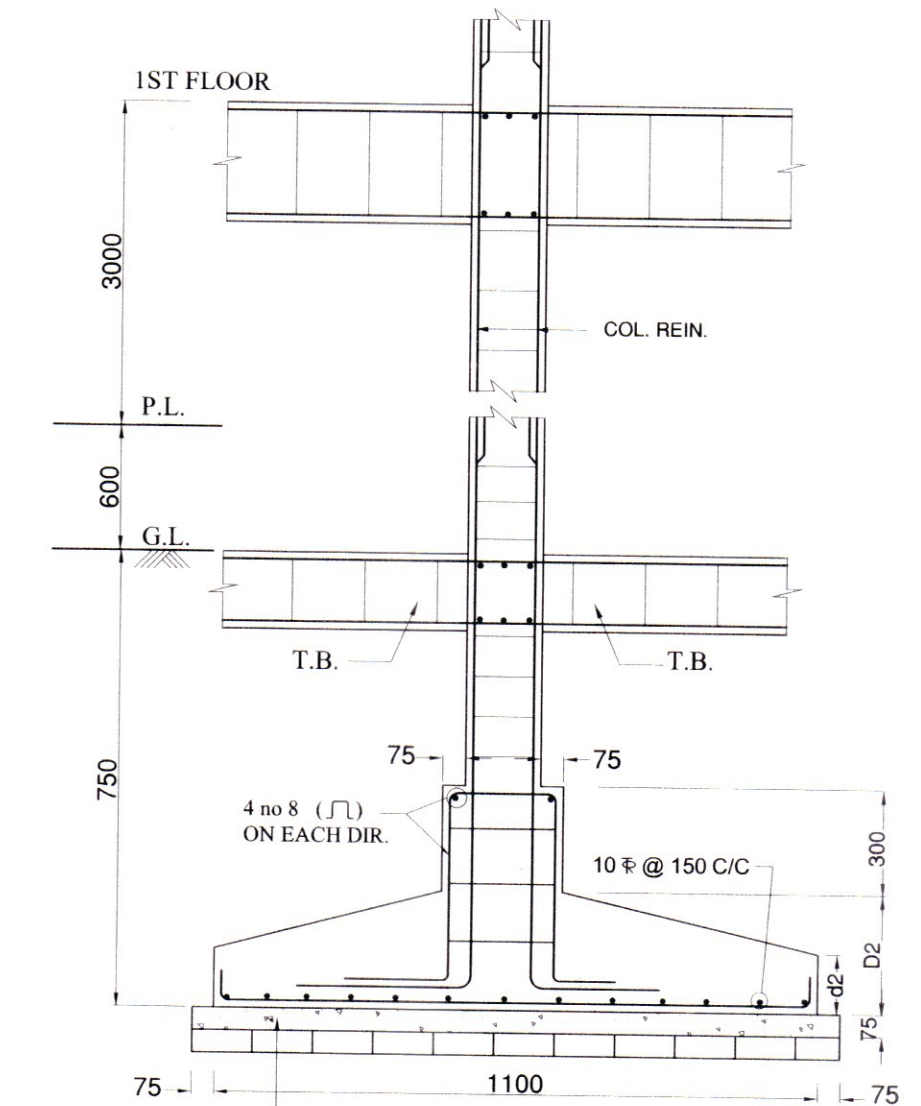


DETAILS OF R.C.C. COLUMN FDN (F1)

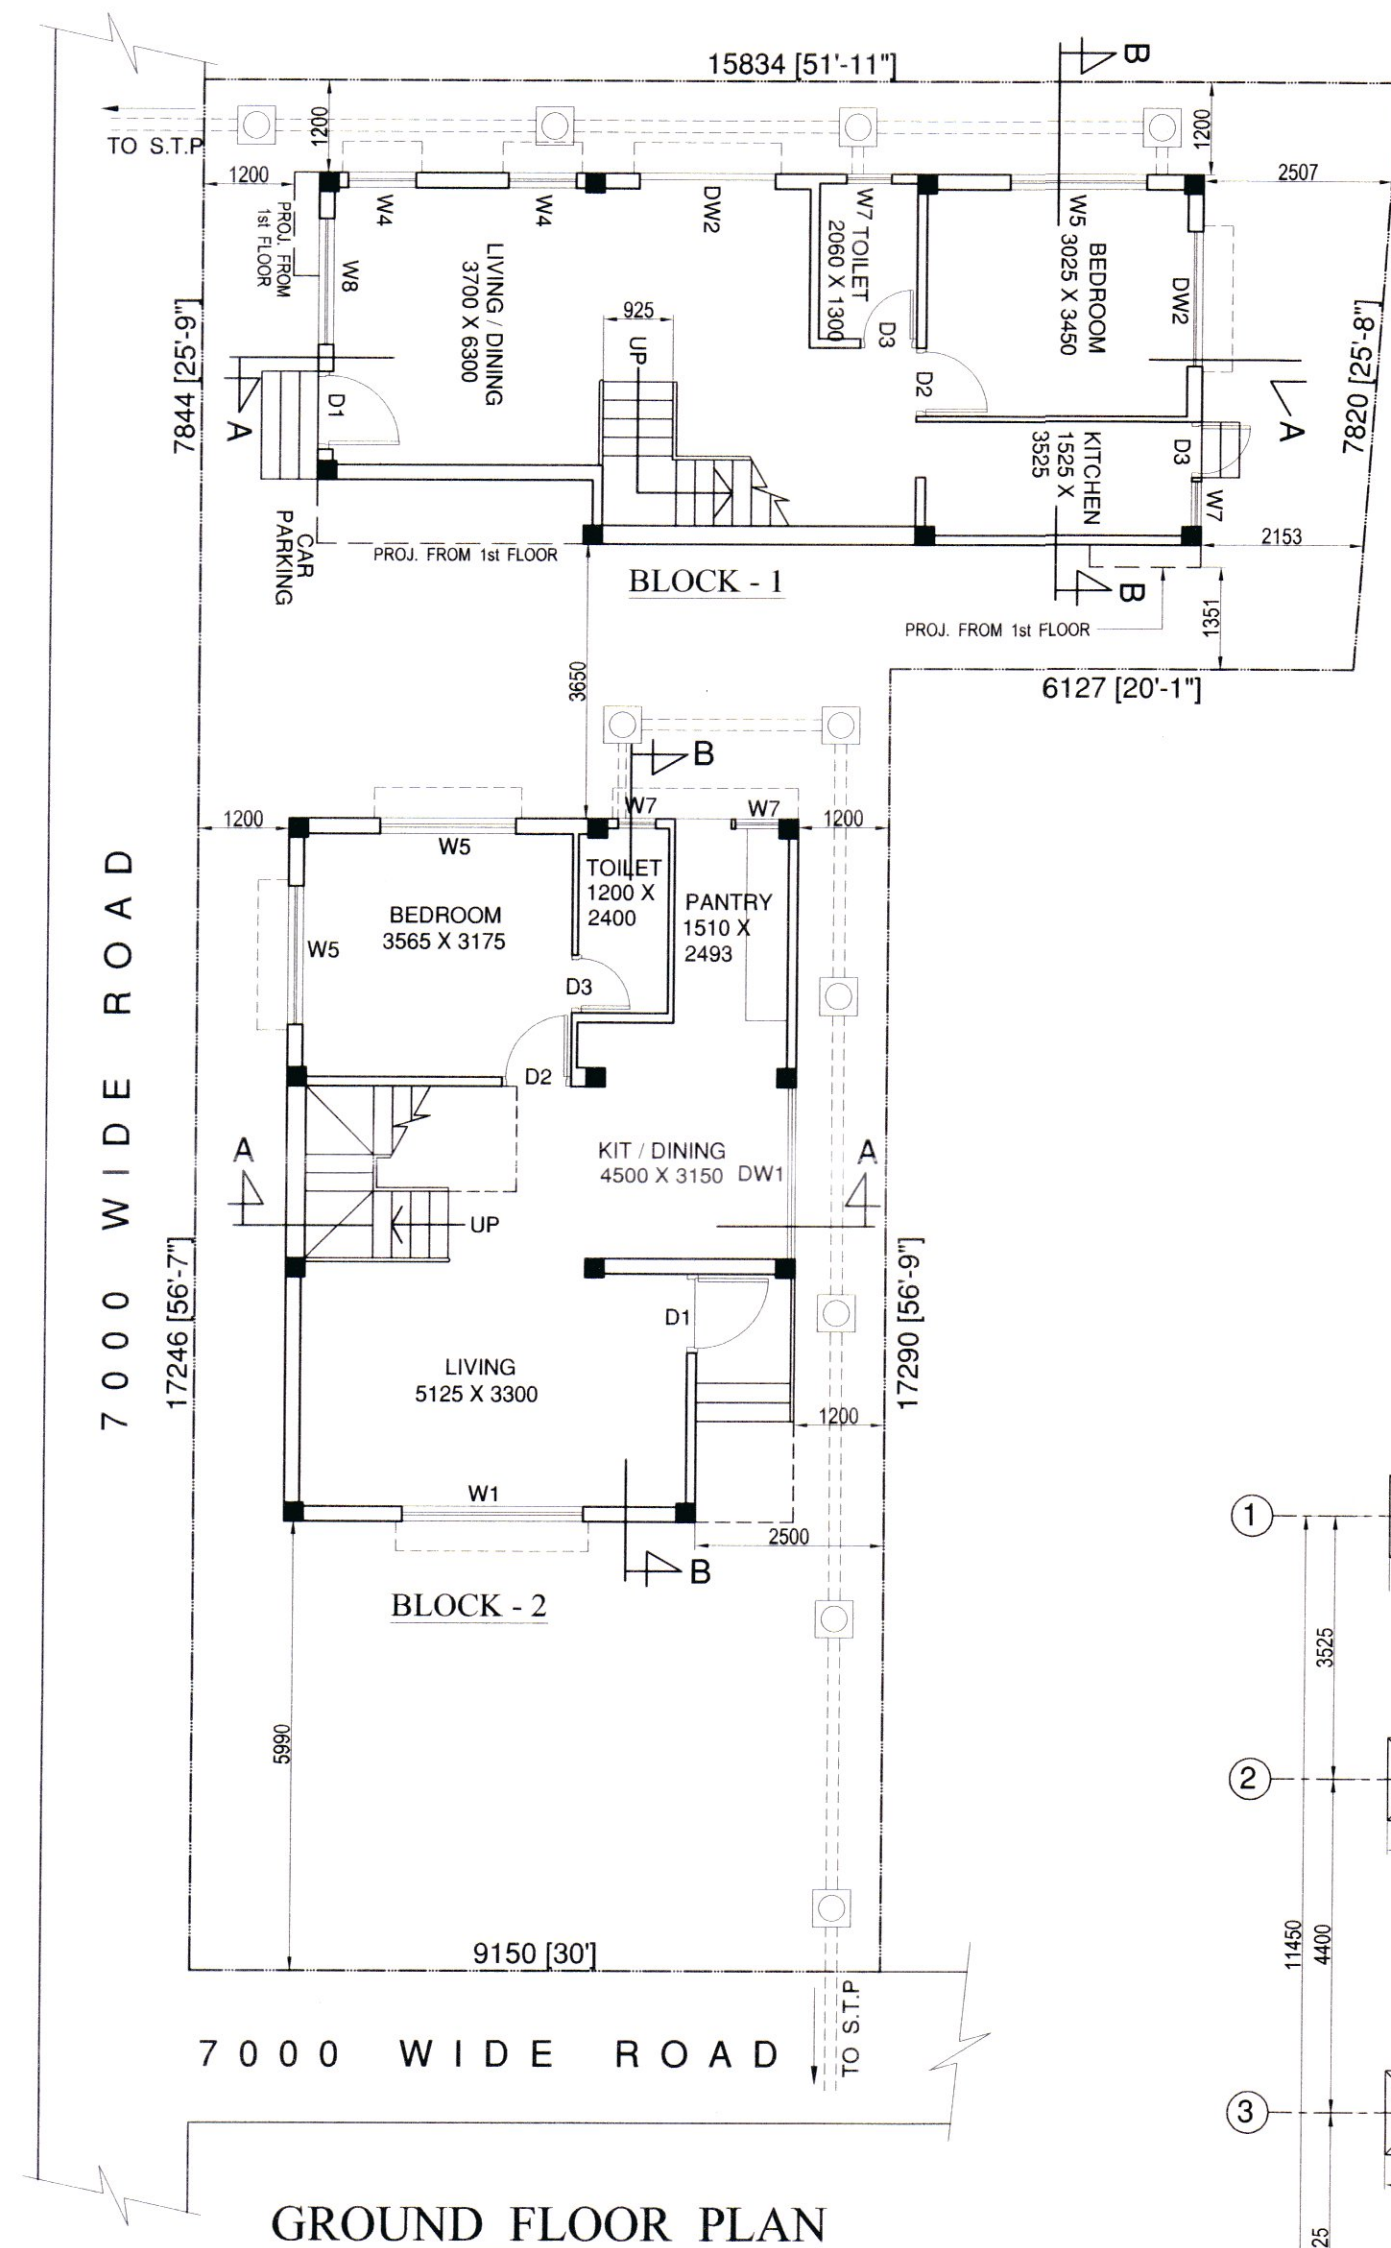


GROUND FLOOR PLAN

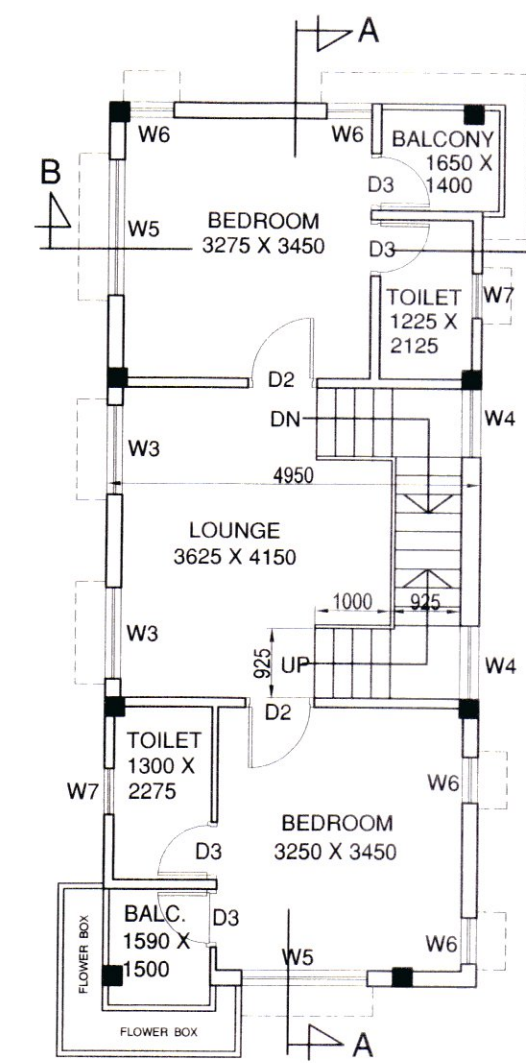


FIRST FLOOR PLAN
BLOCK - 1

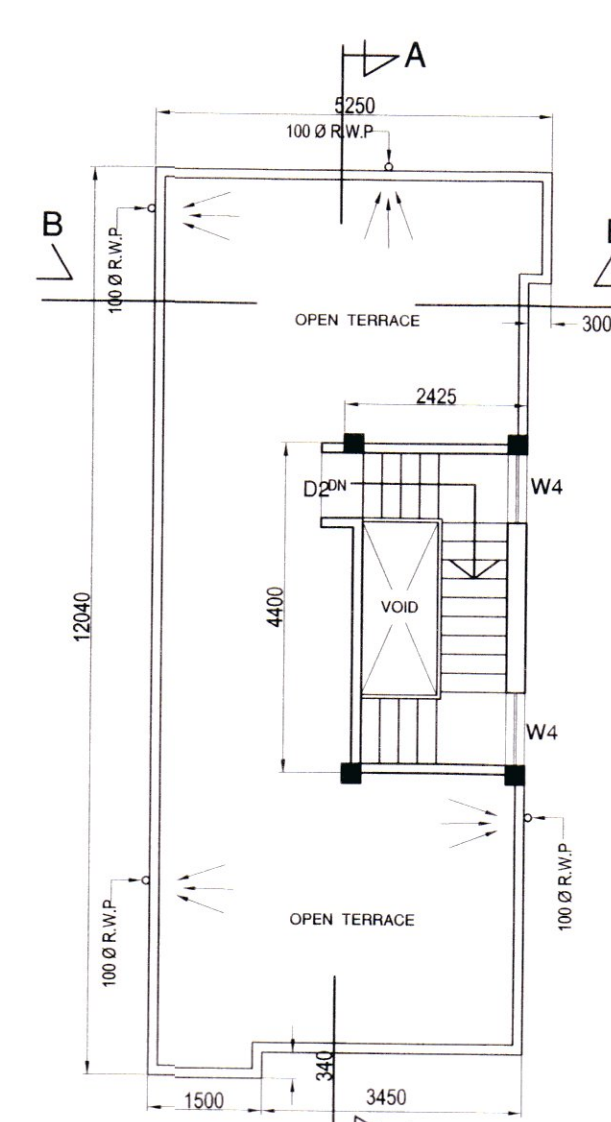


ROOF PLAN
BLOCK - 1

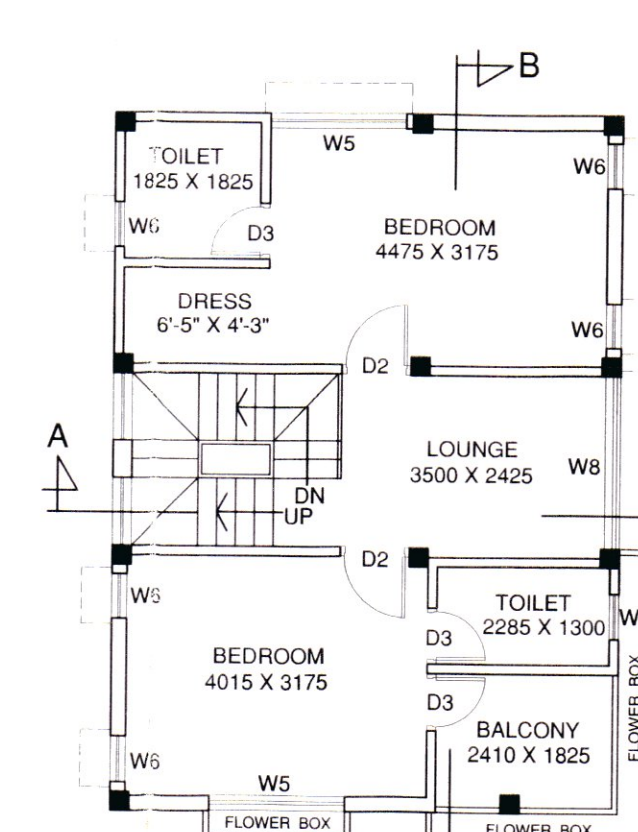


FIRST FLOOR PLAN
BLOCK - 2

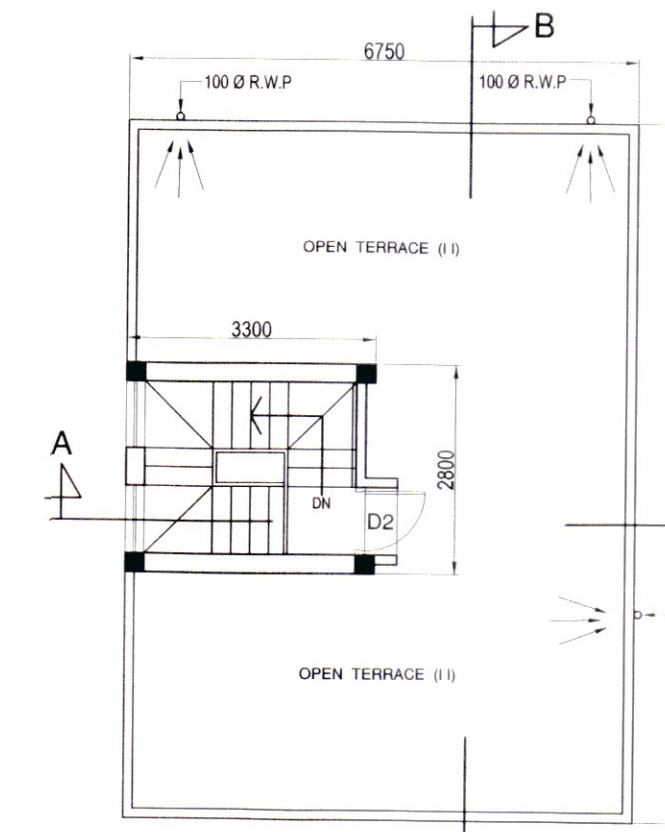


ROOF PLAN
BLOCK - 2

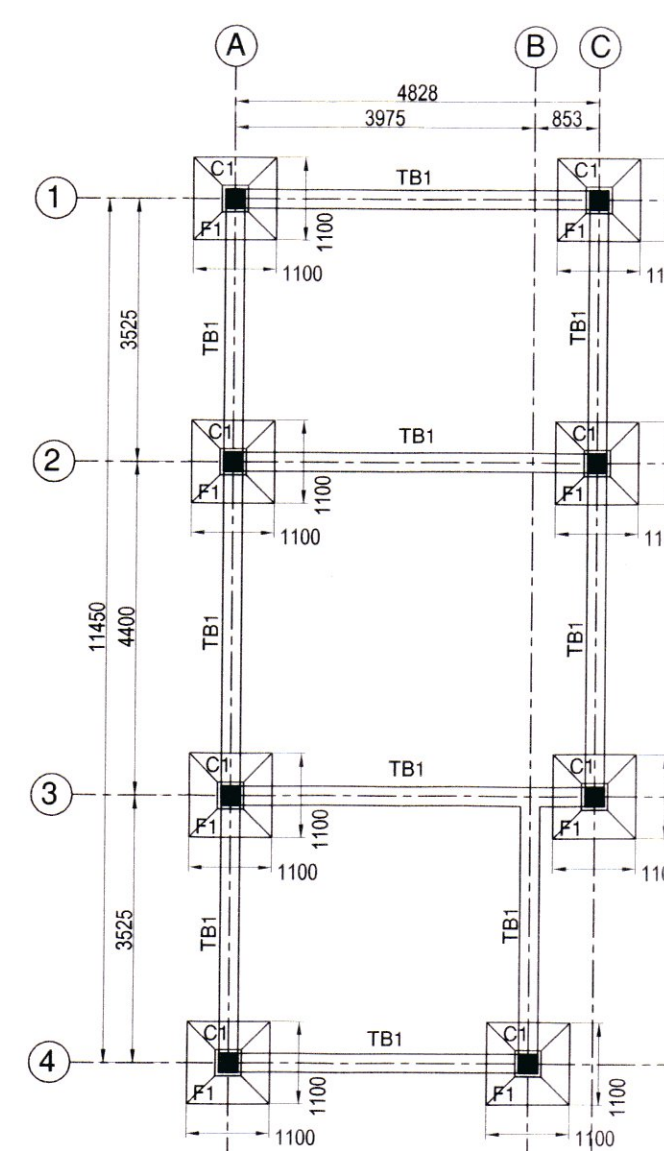


FOUNDATION LAYOUT PLAN
BLOCK - 1

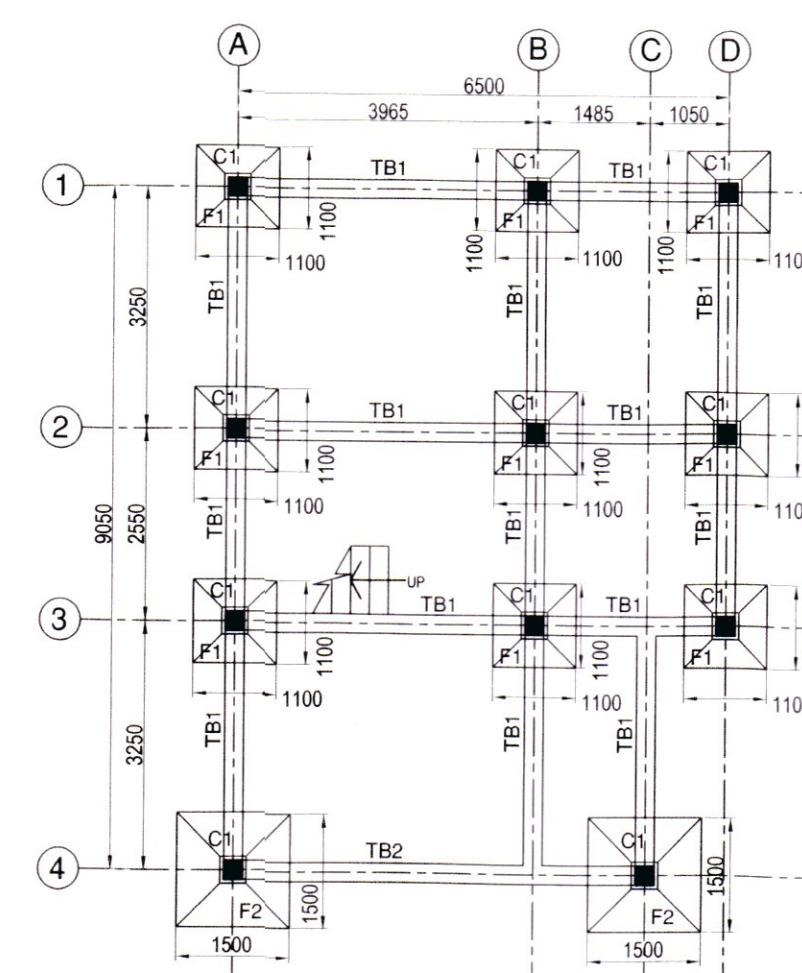


FOUNDATION LAYOUT PLAN
BLOCK - 2

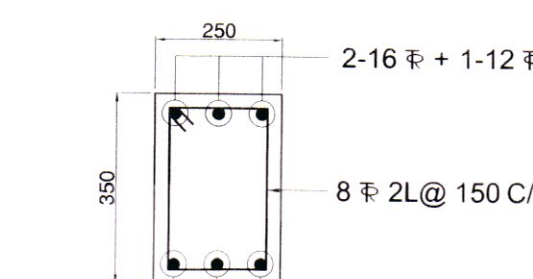


DETAIL OF TB-1
(250 X 350)

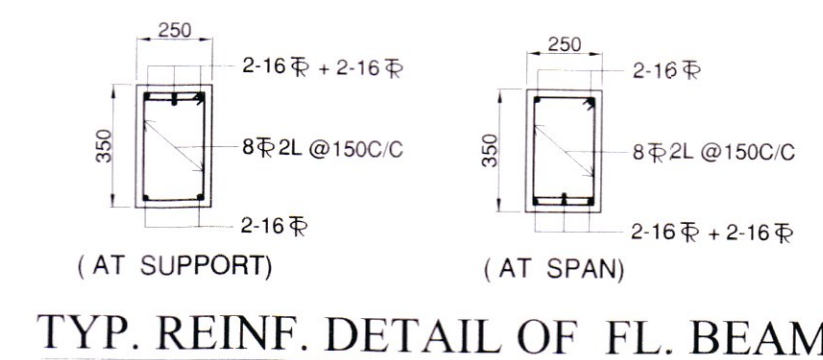

TYP. REINF. DETAIL OF FL. BEAM

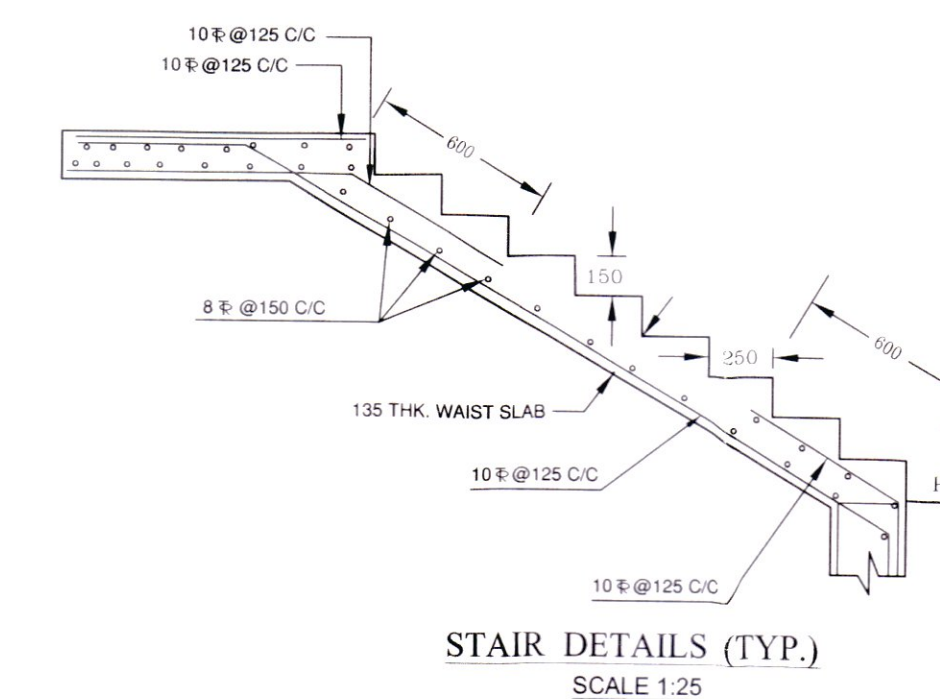

STAIR DETAILS (TYP.)
SCALE 1:25

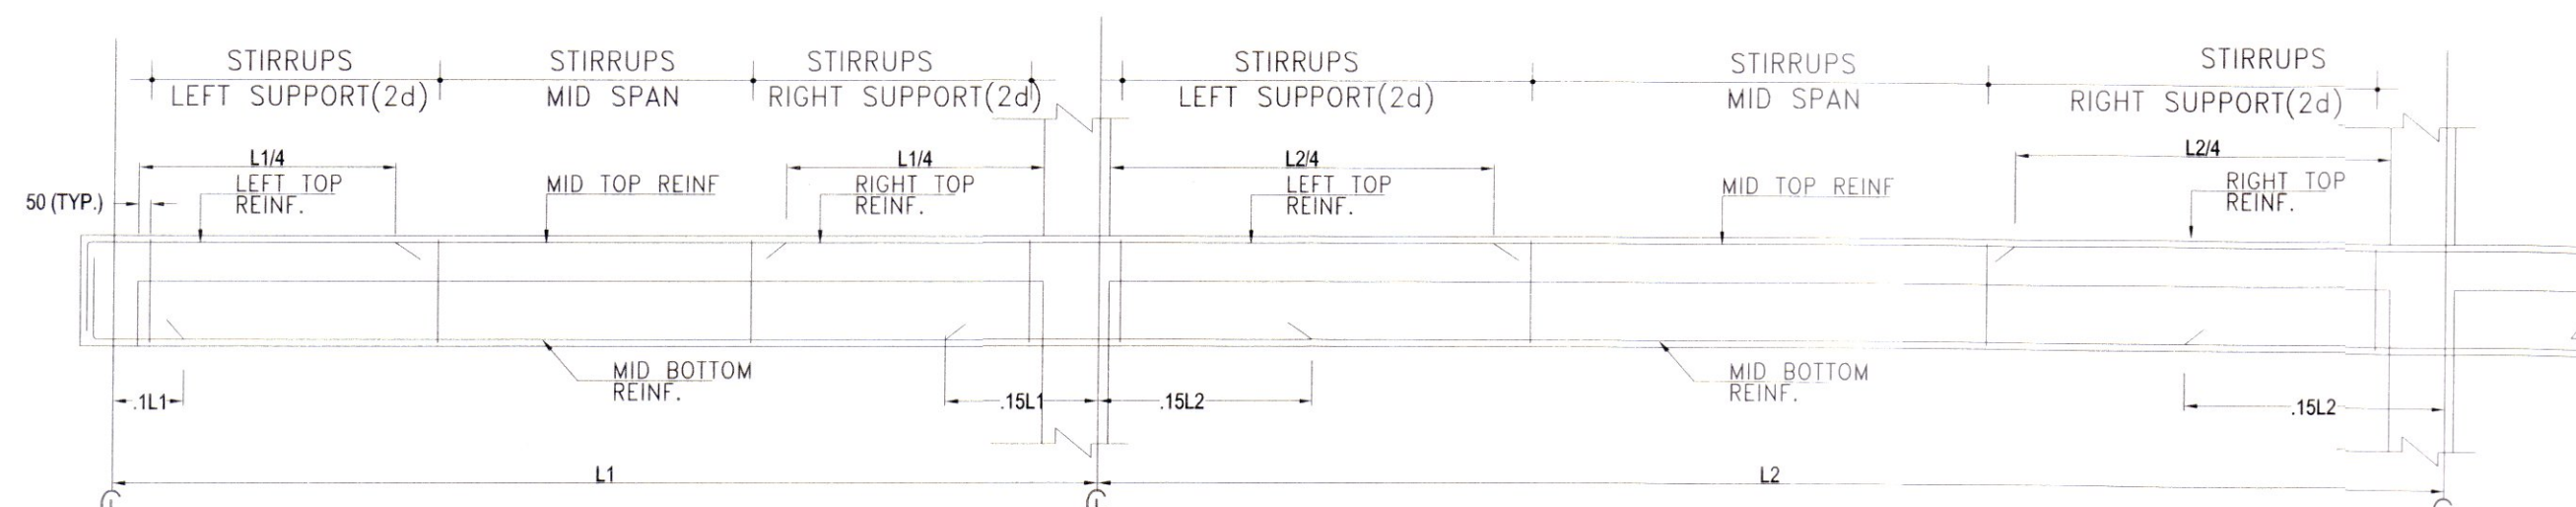

TYP. LONG SECTION OF BEAM
d = EFFECTIVE DEPTH OF BEAM

STATEMENT OF THE
PLAN PROPOSAL
DETAILS OF PREMISES
**PROPOSED TWO STOREYED RESIDENTIAL
BUILDING OF BANIBRATA MAITI & SUNANDA
BARI MAITI AT SOUTHERN BY PASS, L.R.
DAG NO. - 784 L.R. KHATIAN NO. - 1303
1469 VILLAGE & MOUZA - LANGALBERIA, J.L
NO. - 88, P.S. - SONARPUR, KOLKATA - 700145,
UNDER LANGALBERIA GRAM PANCHAYAT.**

AREA STATEMENT	
LAND AREA (04 KH - 09 CH. - 07 SFT.)	= 305.83 SQM. = 3292 SFT.
BLOCK - 1 PROPOSED GROUND FLOOR AREA = 54.91 SQM. = 591 SFT. PROPOSED FIRST FLOOR AREA = 58.86 SQM. = 634 SFT. PROPOSED TOTAL FLOOR AREA = 113.77 SQM. = 1225 SFT.	
BLOCK - 2 PROPOSED GROUND FLOOR AREA = 58.15 SQM. = 626 SFT. PROPOSED FIRST FLOOR AREA = 62.77 SQM. = 676 SFT. PROPOSED TOTAL FLOOR AREA = 120.92 SQM. = 1302 SFT. TOTAL AREA FOR BLOCK (1 & 2) = 234.69 SQM. = 2527 SFT. HEIGHT OF THE BUILDING = 6.50 Mt.	

BICHITRESH SAHA
B. Arch (Hons.), F.I.I.A.,
Registered Architect
Council of Architecture
Regn. No. CA/77/03532

SIGNATURE OF ARCHITECT

BIBEK BIKASH MULLICK
E.S.E. - 1/75
KOLKATA MUNICIPAL CORPORATION

SIGNATURE OF STRUCTURAL ENGINEER

ARYAN Chatterjee
Proprietor

SIGNATURE OF OWNER

GROUND FLOOR PLAN, FIRST FLOOR
PLAN, ROOF PLAN, ELEVATION,
SECTIONS, AREA STATEMENT, COLUMN
& FOUNDATION LAYOUT PLAN & STRC.
DETAILS.

SCALE
1:100



TYPE - C1 & D30