

SITE PLAN OF A VACANT LAND AT
 CORRESPONDING TO MOUZA - GOPALPUR -
 CHANDIGARH, J.L. NO.- 50, L.R. KHATIAN NO.-
 3596, 3597, 3598, OWN L.R. KHATIAN NO. - 2401,
 2402, L.R. DAG NO.- 587, 588, 589, 590, 612, P.S.-
 BARASAT, DIST.- NORTH 24 PARGANAS, UNDER
 CHANDIGARH - ROHANDA GRAM PANCHAYET.

AREA STATEMENT

TOTAL AREA OF LAND:-

2684.28 SQM. (AS PER DEED)
 = 98 K. - 11 CH. - 39 SQ.FT.

OWNERS' NAME

MR. DEBASISH BASAK,
 MR. SOURYA DAS,
 MR. ANAB MISRA

ALL DIMENSION ARE IN MM

COLOUR SPECIFICATION

PROPOSED AREA	----- RED
EXISTING AREA	----- YELLOW
SURFACE DRAIN	=====
WATER LINE	=====
ROAD	=====




SIGN OF ARCHITECT

Sankha Subhra Gangopadhyay
 B. Arch (Cal), PGDM,
 CA Registration Number
 CA/084/08224

SIGN OF OWNER

DWG. NO. - TIRATH - GANGANAGAR

DRAWN BY -

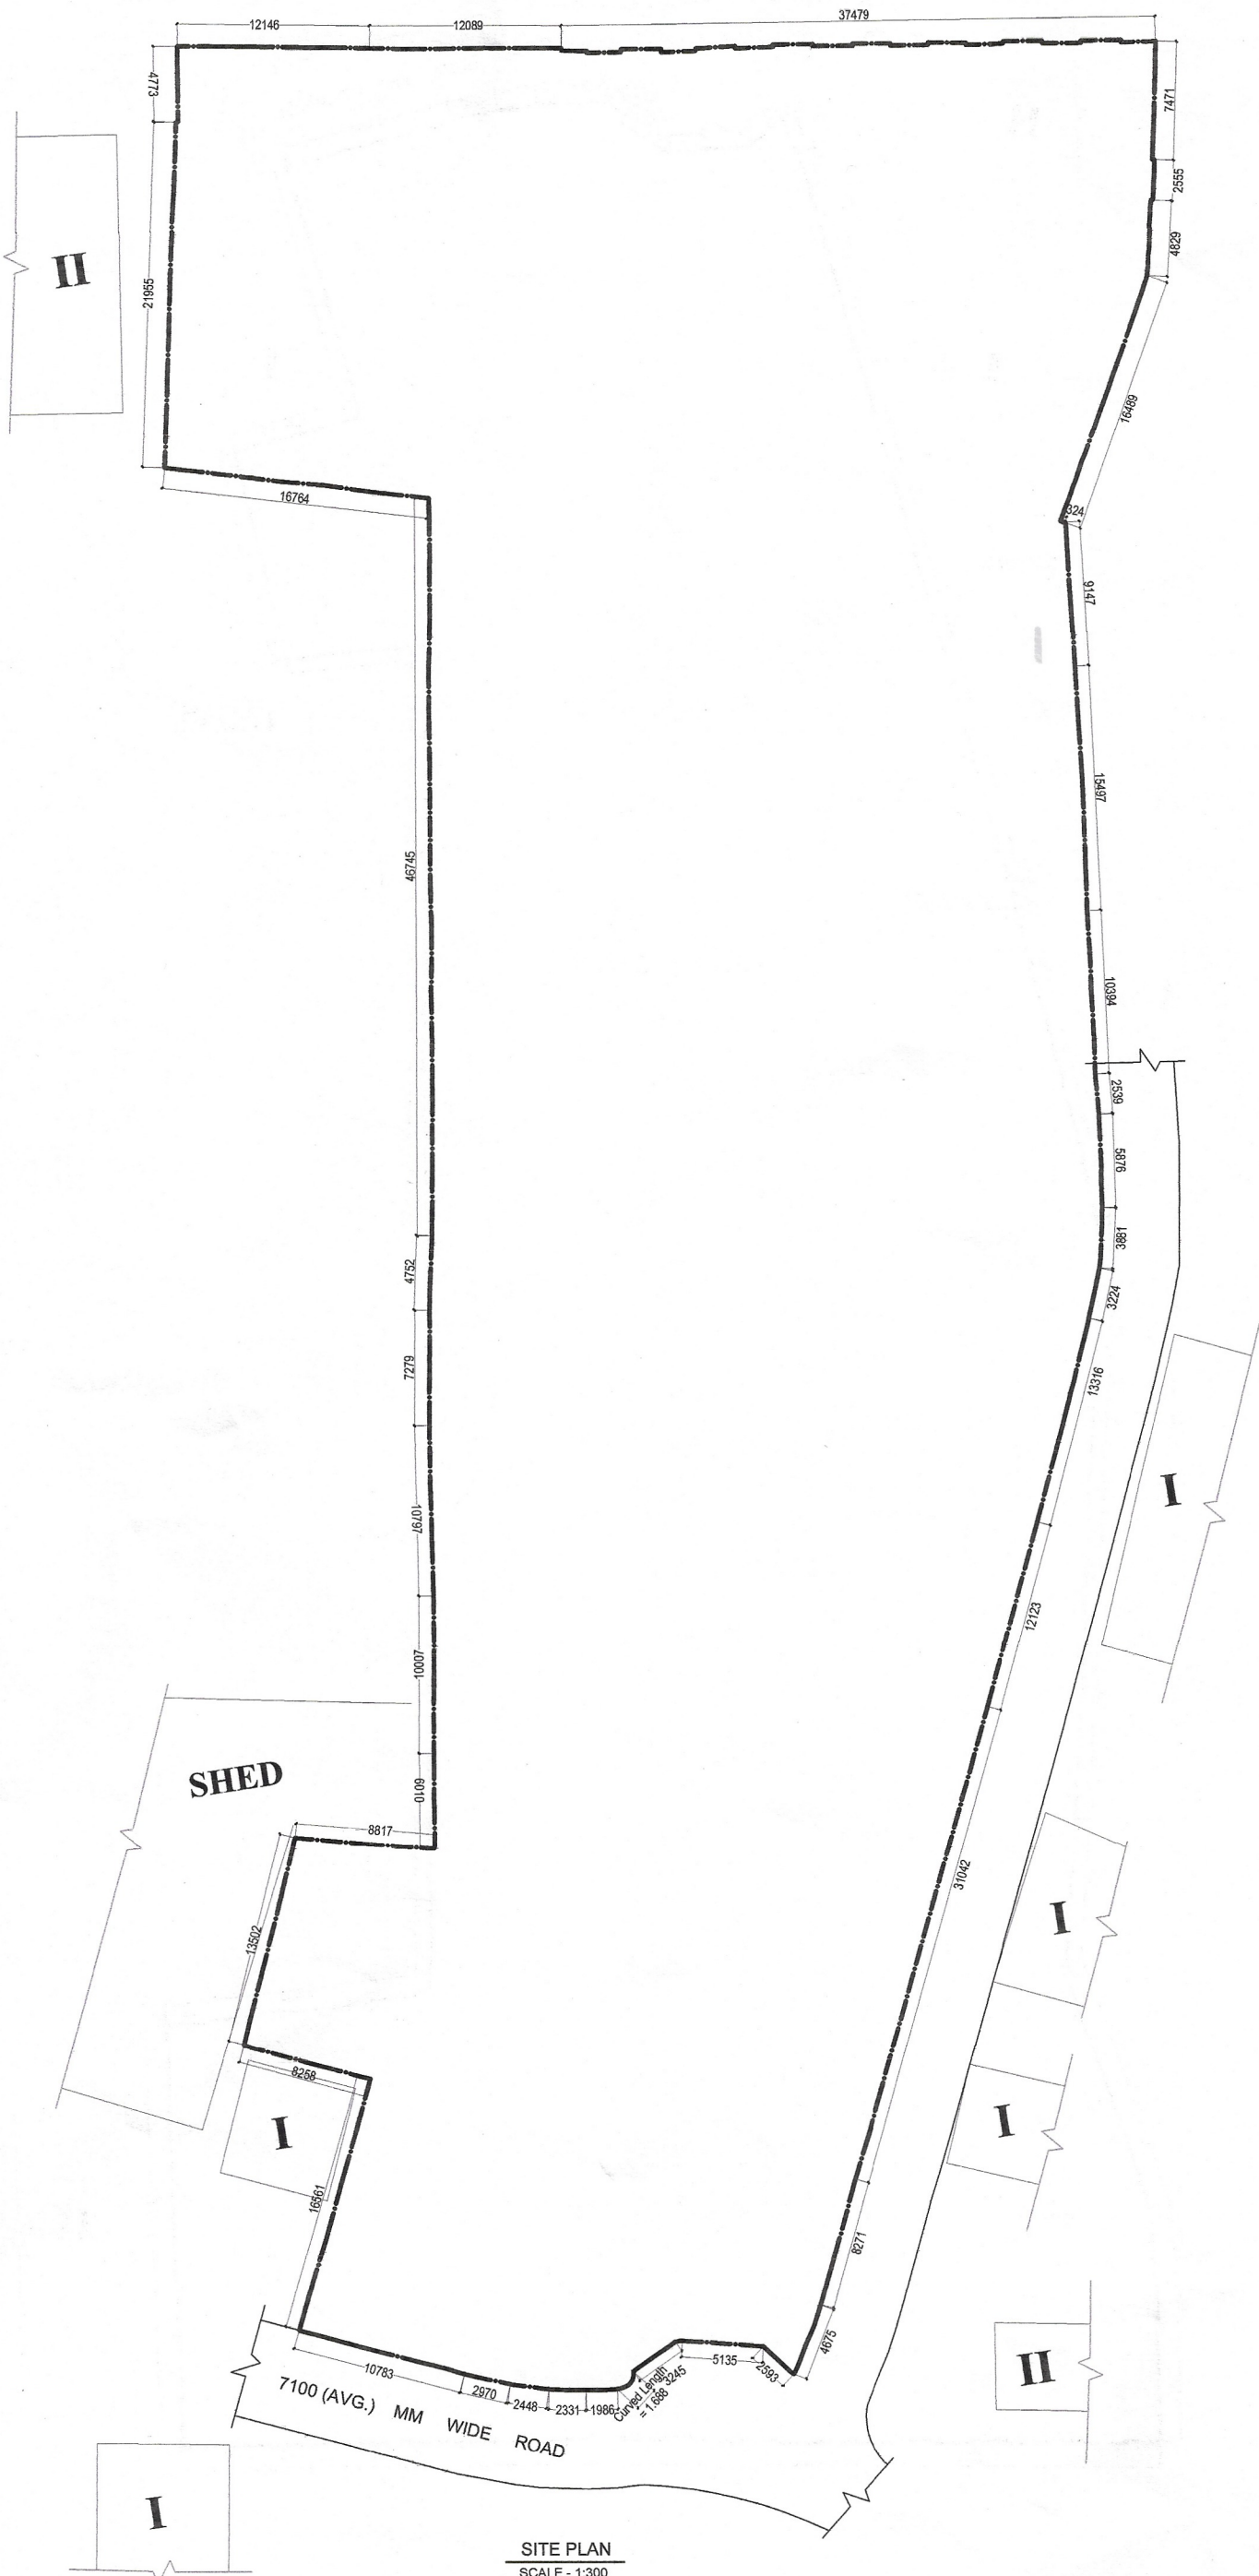

SITE PLAN
 SCALE - 1:300