

THIS DRAWING IS A PRIVATE AND CONFIDENTIAL COMMUNICATION AND THE PROPERTY OF MANIRAMKA AND ASSOCIATES AND MUST NOT BE COPIED OR LENT WITHOUT THE CONSENT OF MANIRAMKA AND ASSOCIATES.

STRUCTURE SHOWN IN YELLOW FIRM LINE ARE SANCTIONED & SHALL BE CONSTRUCTED.

STRUCTURE SHOWN IN DOTTED LINE ARE SANCTIONED BUT SHALL NOT BE CONSTRUCTED.

STRUCTURE SHOWN IN RED HATCH ARE NOT SANCTIONED BUT PROPOSED FOR CONSTRUCTION.

CERTIFICATE OF ARCHITECT

I CERTIFY WITH FULL RESPONSIBILITY THAT THE BUILDING PLAN HAS BEEN DRAWN AS PER PROVISION OF K.A.C. BUILDING RULES 2009 AS AMENDED FROM TIME TO TIME AND THE SITE CONDITION INCLUDING WIDTH OF THE AADING IS AS PER THE SANCTIONED DRAWING. THE DIMENSIONS ARE MEASURED & VERIFIED BY ME IF IT IS A BUILDABLE SITE NOT A TANK OR FILLED UP TANK. THE LAND IS DEMARCATED BY BOUNDARY WALL. EXISTING STRUCTURE SHALL BE DEMOLISHED BEFORE COMMENCEMENT OF THE CONSTRUCTION WHICH IS FULLY OCCUPIED BY THE OWNER & TENANTS.

Sunil Maniramka.

SUNIL MANIRAMKA, (B.Arch.)
Consulting Architect
Council of Architecture (Reg. No. A/0316839)

SIG. OF ARCHITECT

CERTIFICATE OF STRUCTURAL ENGINEER

THE STRUCTURAL DESIGN & DRAWING OF THE BOTH FOUNDATION AND SUPER STRUCTURE OF THE BUILDING HAS BEEN MADE BY ME CONSIDERING ALL THE POSSIBLE LOADS INCLUDING SEISMIC LOAD AS PER THE NATIONAL BUILDING CODE OF INDIA 2009. THE SOIL TEST REPORT HAS BEEN SUBMITTED. THE SOIL TESTING REPORT HAS BEEN DONE BY S&M GEOSURVEY, BK-30, SALT LAKE, KOLKATA-700091. THE RECOMMENDATION OF REPORT HAS BEEN CONSIDERED DURING STRUCTURAL CALCULATION.

SANJIV L. PAREKH

STRUCTURE ENGINEER
R.C.E., F.I.A.S.-F.I.B.32-4
E.S. E. No. 104 (1) K.M.C.

SIG. OF STR. ENGINEER

CERTIFICATE OF STRUCTURAL REVIEWER

THIS IS TO CERTIFY THAT HAVE BEEN MADE THE STRUCTURAL DESIGN OF PROPOSED PREMISES CONSIDERING ALL POSSIBLE LOADS INCLUDING SEISMIC LOAD AS PER PROVISION OF RELEVANT CODE. AND IT IS ALSO CERTIFIED THAT THE BUILDING IS SAFE AND STABLE IN ALL RESPECT.

SANJIB GUHA

B.Sc. B.C.E. (F-115554-5)
CHARTERED STRUCTURAL ENGINEER
ENLISTED STRUCTURAL REVIEWER
88/16 K.M.C.

SIG. OF STR. REVIEWER

CERTIFICATE OF GEO-TECHNICAL ENGINEER

IT IS CERTIFIED THAT THE COMPREHENSIVE GEO-TECHNICAL REPORT ON SOIL INVESTIGATION HAS BEEN PREPARED BY ME FOR DESIGN AND CALCULATION OF THE FOUNDATION BY ANALYZING THE SOIL SAMPLE FOR ESTIMATING THE BEARING CAPACITY OF THE SOIL ON WHICH FOUNDATION OF THE STRUCTURE WILL BE CONSTRUCTED. I SHALL ALSO CHECK THE NATURE OF THE SOIL AFTER EXCAVATION AT SITE SO THAT FOUNDATION IS EXTENDED UP TO APPROPRIATE DEPTH THAT HAS BEEN PROPOSED IN THE GEO-TECHNICAL REPORT.

J. L. D.

B.Tech (Civil), M.Tech (Geo-techn)
Reg. No. 101/1/22
INTERNSHA/10/22
22/12/2022
KMC Reg. No. 5075/CL/05/1/15

SIG. OF GEO-TECHNICAL ENGINEER

CERTIFICATE OF OWNER

WE DO HERE BY UNDERTAKE WITH FULL RESPONSIBILITY THAT -
1) WE SHALL ENGAGE L.B.A. & E.S.E DURING CONSTRUCTION.
2) WE SHALL NOT AUTHORISE ANYONE TO ACT AS REPRESENTATIVE OF L.B.A. & E.S.E DURING CONSTRUCTION OF THE BUILDING AS PER B.S.P.LAN.
3) K.M.C. AUTHORITY WILL NOT BE RESPONSIBLE FOR STRUCTURAL STABILITY OF THE BUILDING & ADJOINING STRUCTURES.
4) IF ANY DEFECTS IN THE BUILDING ARE FOUND TO BE FAKE, THE K.M.C. AUTHORITY WILL REVOKE THE SANCTION PLAN.
5) THE CONSTRUCTION OF WATER RESERVOIR AND STP WILL BE UNDER THE GUIDANCE OF L.B.A. / E.S.E. BEFORE STARTING OF BUILDING FOUNDATION WORK.

For Bengal Bonded Warehouse Limited
Signature

Director

SIG. OF OWNER

AMENDED PLAN OF PROPOSED G+39 (155.00 MT HT.) STORED 'MEGA COMMERCIAL PROJECT' AT PREMISES NO: 25, NETAJI SUBHAS ROAD, WARD NO - 45, BOROUGH -V. P.S. - HARE STREET, KOLKATA - 700001, UNDER KOLKATA MUNICIPAL CORPORATION. AS PER SECTION 412A OF KOLKATA MUNICIPAL CORPORATION ACT 1980. READ WITH SECTION 394 OF KMC ACT 1980 ALONG WITH RULE 26 (2a & 2b) OF KMC BUILDING RULE 2009

PREVIOUS KMC SANCTION PERMIT NO :
2023050011 DATED : 21.07.2023 FOR BUILDING
HEIGHT (G+32) 127.20 MT

SANCTION DRAWING


38TH FLOOR PLAN

STRUCTURAL ENGINEER :
SPA CONSULTANTS (SPA)
34 RAMMOHAN DUTTA ROAD, KOLKATA-700020
WEST BENGAL, INDIA
Email: spa_cons@yahoo.co.in

DATE : 23/07/2024 | SCALE: 1:100 | DEALT: MAHUA | DRG.NO: 25 NS ROAD/SD/88

ARCHITECTS :
MANIRAMKA AND ASSOCIATES
74 B, A. C. BOSE ROAD, KOLKATA-700016
PHONE : (033) 2217 8329
E-mail: maniramka.associates@gmail.com
www.maniramkaarchitect.com

SHEET 38
N

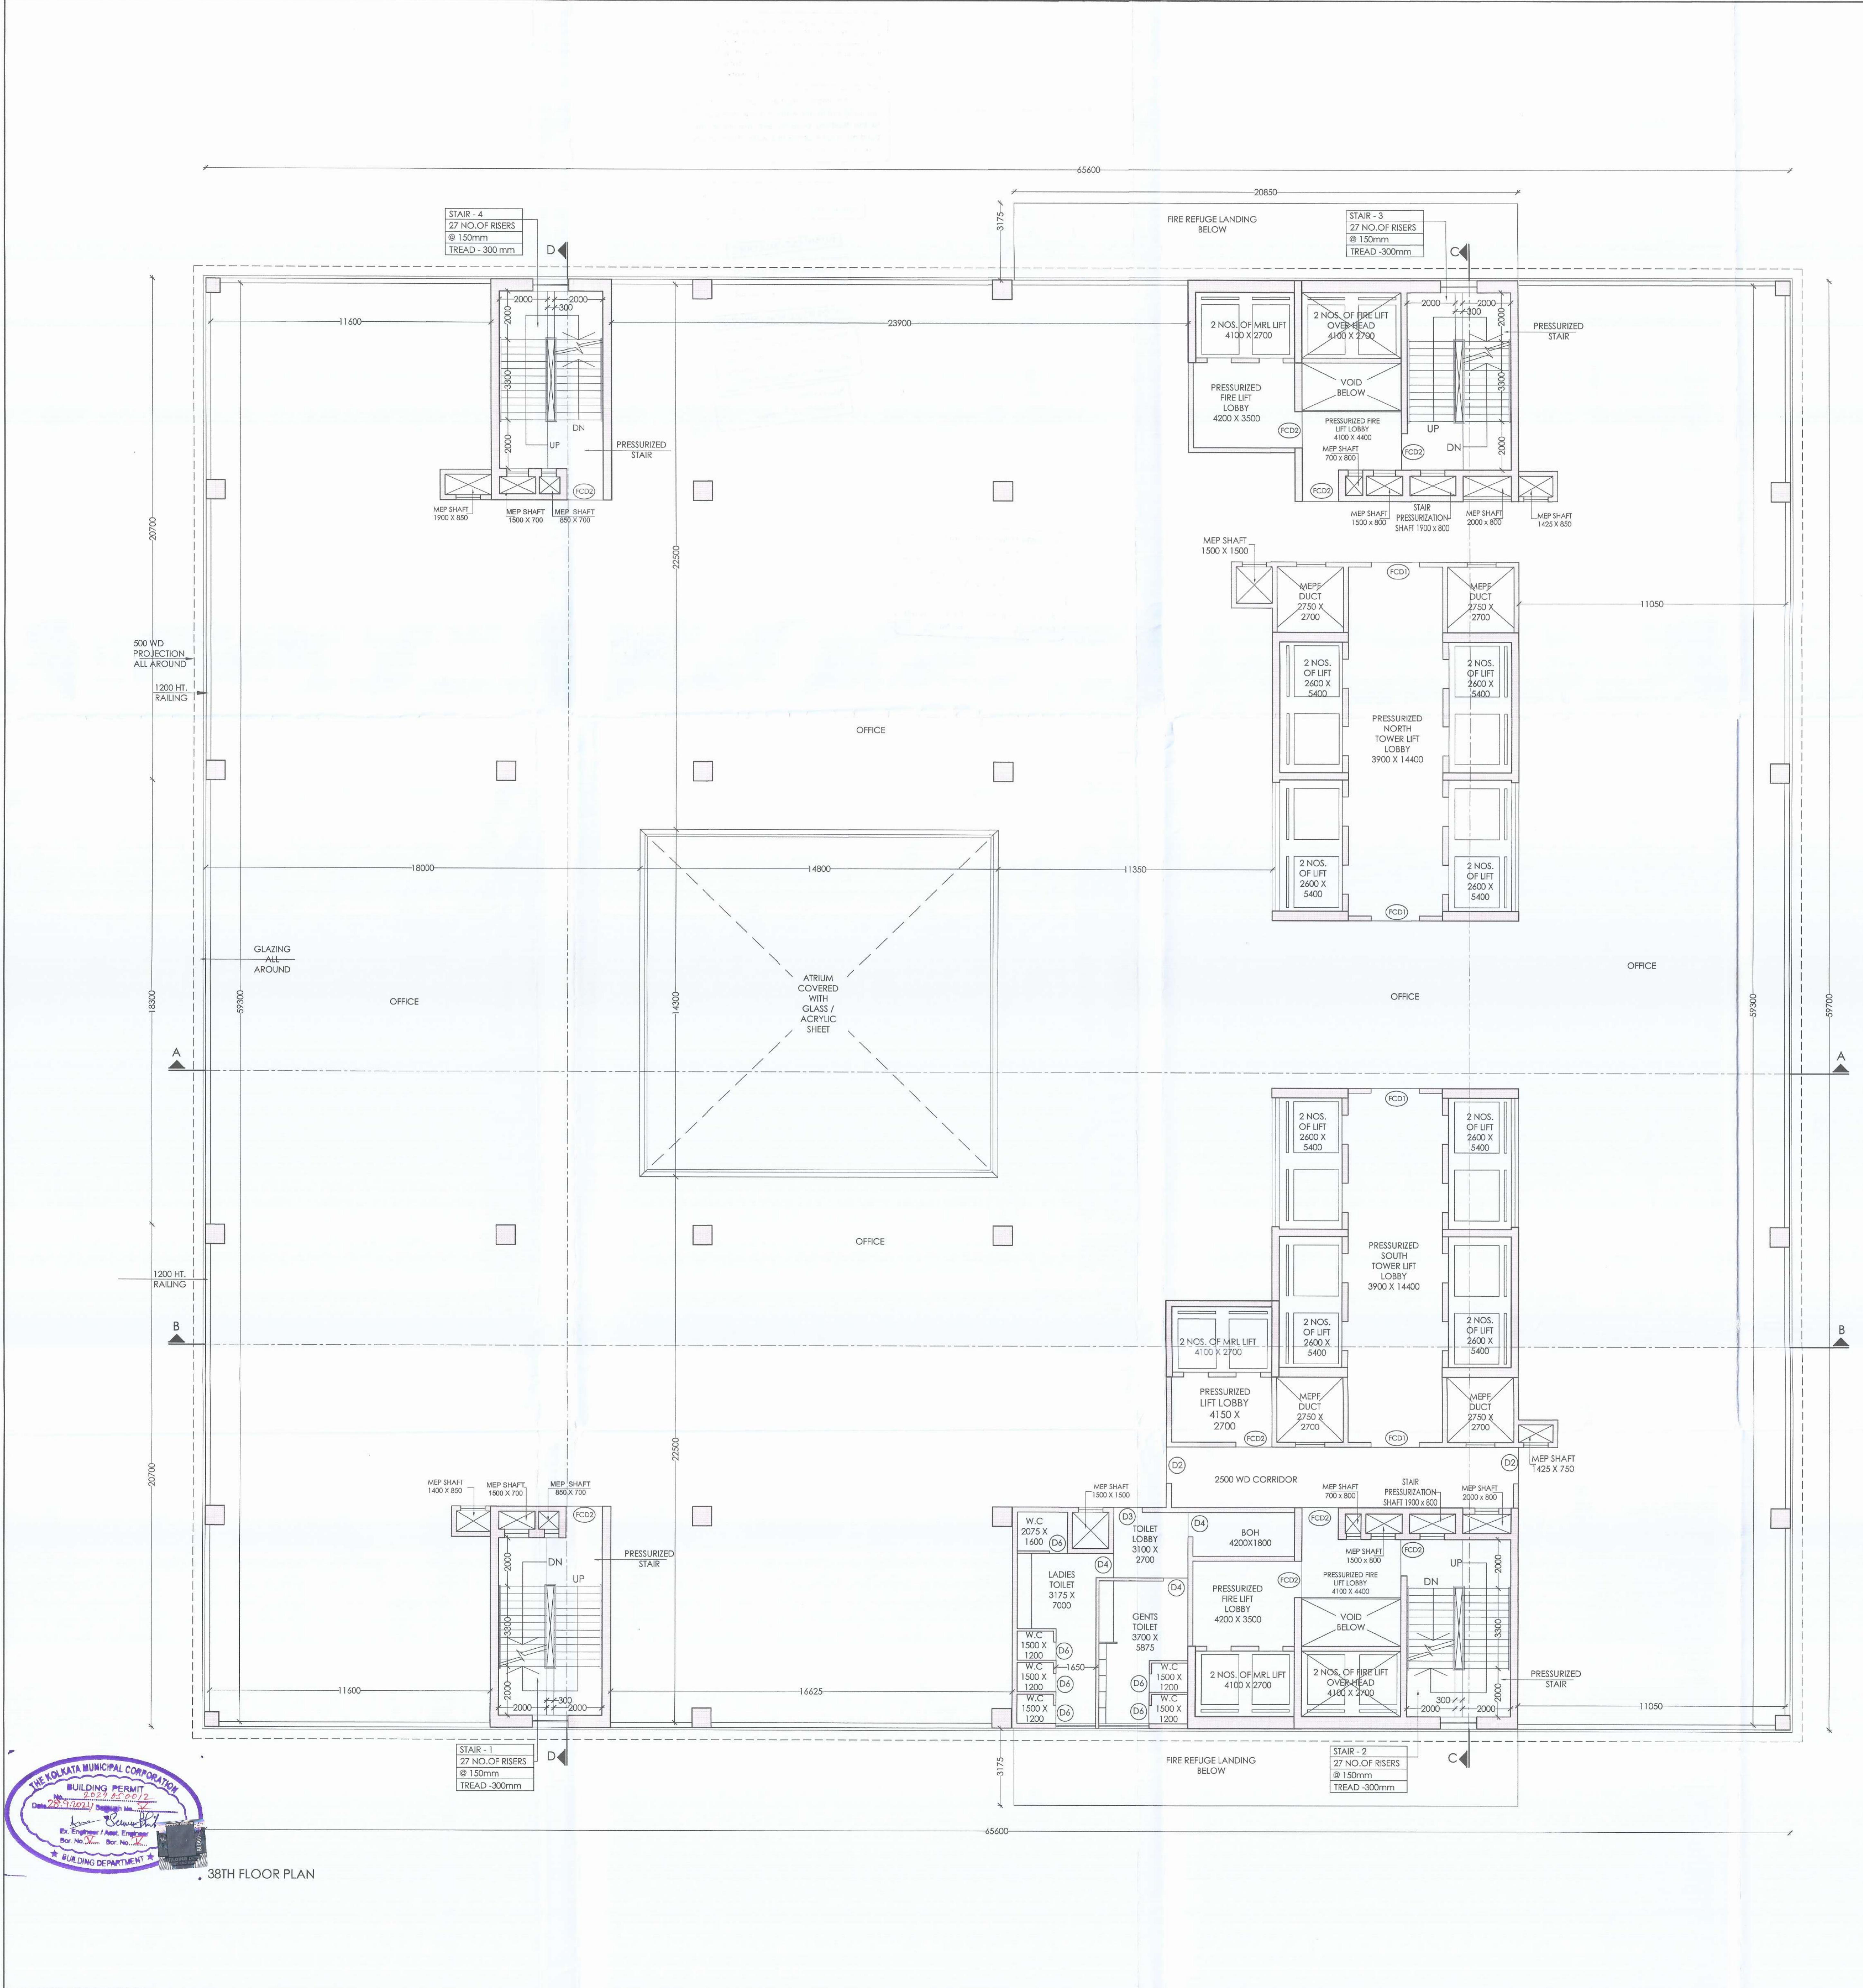

PARTY'S COPY

38th FLOOR PLAN

Plan for Water Supply arrangement including SEMIJI G. & O. H. reservoirs should be submitted at the Office of the Ex-Engineer Water Supply and the sanction obtained before proceeding with the work of Water Supply any deviation may lead to disconnection/demolition.

The building materials that will be stacked on Road/Passage/Building beyond 3-months or after construction of G Floor, whichever is earlier may be sent and forwarded by the K.M.C. at the cost and risk of the owner.


Before starting any Construction the site must conform with the plans sanctioned and all the conditions as proposed in the plan should be fulfilled.

The validity of the written permission to execute the work is subject to the above conditions.

The sanction refers to the proposed plan shown in red and the Executive Engineers makes no admission as to the correctness of the plan.

No rain water pipe should be fixed or discharged on Road or Footpath. Drainage plan should be submitted at the Borough Executive Engineer's Office and the sanction obtained before proceeding with the drainage work.

A suitable pump has to be provided i.e. pumping unfiltered water for the distribution to the flushing cisterns and urinals in the building incase unfiltered water from street man is not available.

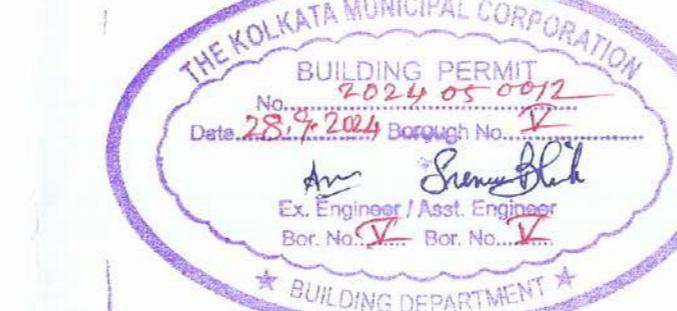

THE KOLKATA MUNICIPAL CORPORATION
BUILDING PERMIT
No. 2877204 Date 28.7.2024
Ex. Engineer / Engr. No. 123456789
Br. No. 123456789
* BUILDING DEPARTMENT *

Design of all Structural Members including that of the Foundation should conform to Standards specified in the National Building Code of India

CONSTRUCTION SITE SHALL BE MAINTAINED FREE FROM MOSQUITO BREEDING AS REQUIRED UNDER SEC (15 C) OF CMC ACT 1980. IN SUCH MANNER SO THAT ALL WATER COLLECTION & PARTICULARLY LIFT WELLS, VATS, BASEMENT CURING SITES, OPEN RECEPTACLES ETC. MUST BE EMPTIED COMPLETELY TWICE A WEEK.


Non Commencement of Erection/ Re-Erection within Five year will Require Fresh Application for Sanction

BUSINESS BUILDING
THE SANCTION IS VALID
UP TO 27.7.2029

DEVIATION WOULD MEAN DEMOLITION

Necessary steps should be taken for the safety of the lives of the adjoining public and private properties during construction.
Approved By ...
The Building Committee
B.P. No. 123456789 Date 28.7.2024
Br. No. 123456789

Sl. No. 329 B/2024/32.2/9024-25) dt. 28.7.2024

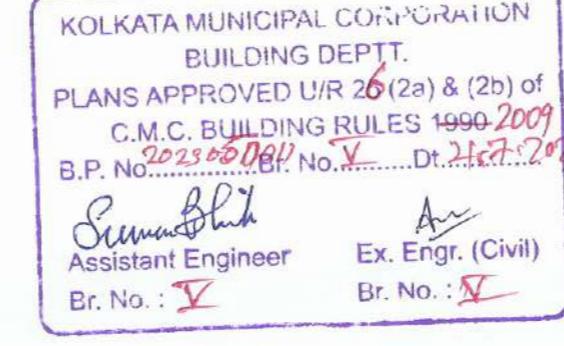

KOLKATA MUNICIPAL CORPORATION
BUILDING DEPT.
PLANS APPROVED U/R 26(2)(a) & (2b) of
C.M.C. BUILDING RULES 1980-2009
No. 2023-B/2024/32.2/9024-25
Ex. Engr. (Civil)
Br. No. 123456789

