

PROPOSED PLAN OF A G+VII STORIED RESIDENTIAL BUILDING AT PLOT NO: 53 BANGUR AVENUE BLOCK-D-HOLDING NO-2028 BANGUR AVENUE KOLKATA-700055, MOUZA - SHYAMNAGAR, I.L. NO-17, R.S. KHATAN NO-88, C.S. PLOT NO-1308 C.S. PLOT NO-1309, TOUZI NO-228 & 229 P.S. - LAKE TOWN, WARD NO-23; UNDER S.D.M.; DIST. - 24 PGS (N).

NAME OF OWNER:

M/S SKYHILL PROJECTS PRIVATE LIMITED

AREA STATEMENT:

AREA OF LANDS (AS PER DEED): 80 K. - 12 CH. - 21 SQ. FT. = (252,787 SQ.M)

AREA OF LAND (AS PER MEASUREMENT): 252,787 SQ.M

PERMISSIBLE COVERED AREA: (62.38%); 157,639 SQ.M

COVERED AREA OF GROUND FLOOR: 158,87 SQ.M

*COVERED OPEN AREA OF LAND: 95,149 SQ.M

LEFT OPEN AREA OF LAND: 93,917 SQ.M

AREA OF CAR PARKING: 62.33 SQ.M

AREA OF SHOP AT GROUND FLOOR: 27.22 SQ.M

COVERED AREA OF 1ST, 2ND, 3RD, 4TH, 5TH, 6TH & 7TH FLOOR:

158,87 SQ.M. (EACH)

TOTAL COV. AREA: 1270.96 SQ.M

VOLUME OF PROPOSED CONSTRUCTION: 4042 CU.M.

NOTE:

1. ALL DIMENSIONS ARE IN MM. SCALE AS SHOWN. 3. ALL INTERNAL WALL 75 MM. THK. 4. ALL EXTERNAL WALL 200 MM. THK.

CERTIFICATE OF OWNER

I, THE UNDERSIGNED, OWNER OF THE ABOVE DESCRIBED PROPERTY, DO HEREBY CERTIFY THAT THE ABOVE DESCRIBED BUILDING IS BEING CONSTRUCTED IN ACCORDANCE WITH THE RULES AND REGULATIONS OF THE MUNICIPALITY AND THE CITY ENGINEER'S OFFICE. I HAVE ALSO UNDERTAKEN TO REPORT TO THE CITY ENGINEER'S OFFICE AT THE END OF EACH YEAR THE PROGRESS OF THE CONSTRUCTION AND TO OBTAIN THE NECESSARY APPROVALS THEREFOR. I HAVE ALSO UNDERTAKEN TO MAINTAIN THE BUILDING IN A GOOD STATE OF REPAIR AND TO COMPLY WITH ALL THE REQUIREMENTS OF THE MUNICIPALITY AND THE CITY ENGINEER'S OFFICE. I HAVE ALSO UNDERTAKEN TO PAY THE NECESSARY TAXES AND DUTIES. I HAVE ALSO UNDERTAKEN TO COMPLY WITH ALL THE REQUIREMENTS OF THE MUNICIPALITY AND THE CITY ENGINEER'S OFFICE. I HAVE ALSO UNDERTAKEN TO COMPLY WITH ALL THE REQUIREMENTS OF THE MUNICIPALITY AND THE CITY ENGINEER'S OFFICE.

SKYHILL PROJECTS PVT. LTD.

Authorized Signatory Director

SIGNATURE OF OWNERS

CERTIFICATE OF ENGINEER

CERTIFIED THAT THE FOUNDATION & SUPER STRUCTURE OF THE BUILDING HAS BEEN SO DESIGNED BY ME TO BE SAFE IN ALL RESPECT INCLUDING STABILITY & SETTLEMENT OF SOILS. I HAVE ALSO CERTIFIED THAT THE BUILDING IS BEING CONSTRUCTED IN ACCORDANCE WITH THE RULES AND REGULATIONS OF THE MUNICIPALITY AND THE CITY ENGINEER'S OFFICE. 

SKYHILL PROJECTS PVT. LTD.

Authorized Signatory Director

SKYHILL PROJECTS PVT. LTD.

Authorized Signatory Director

SIG. OF GEO-TECHNICAL ENGINEER

SKYHILL PROJECTS PVT. LTD.

Authorized Signatory Director

SKYHILL PROJECTS PVT. LTD.

Authorized Signatory Director

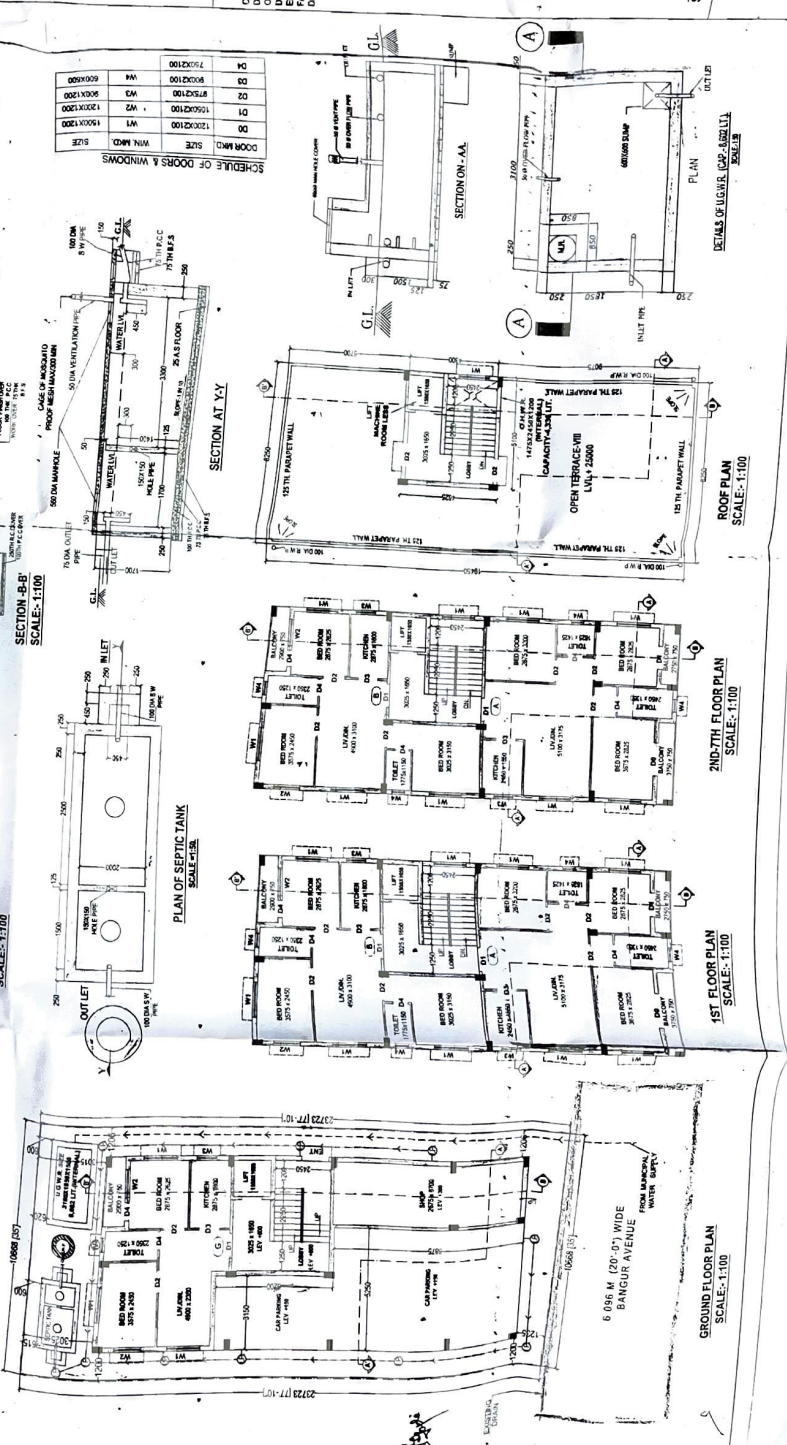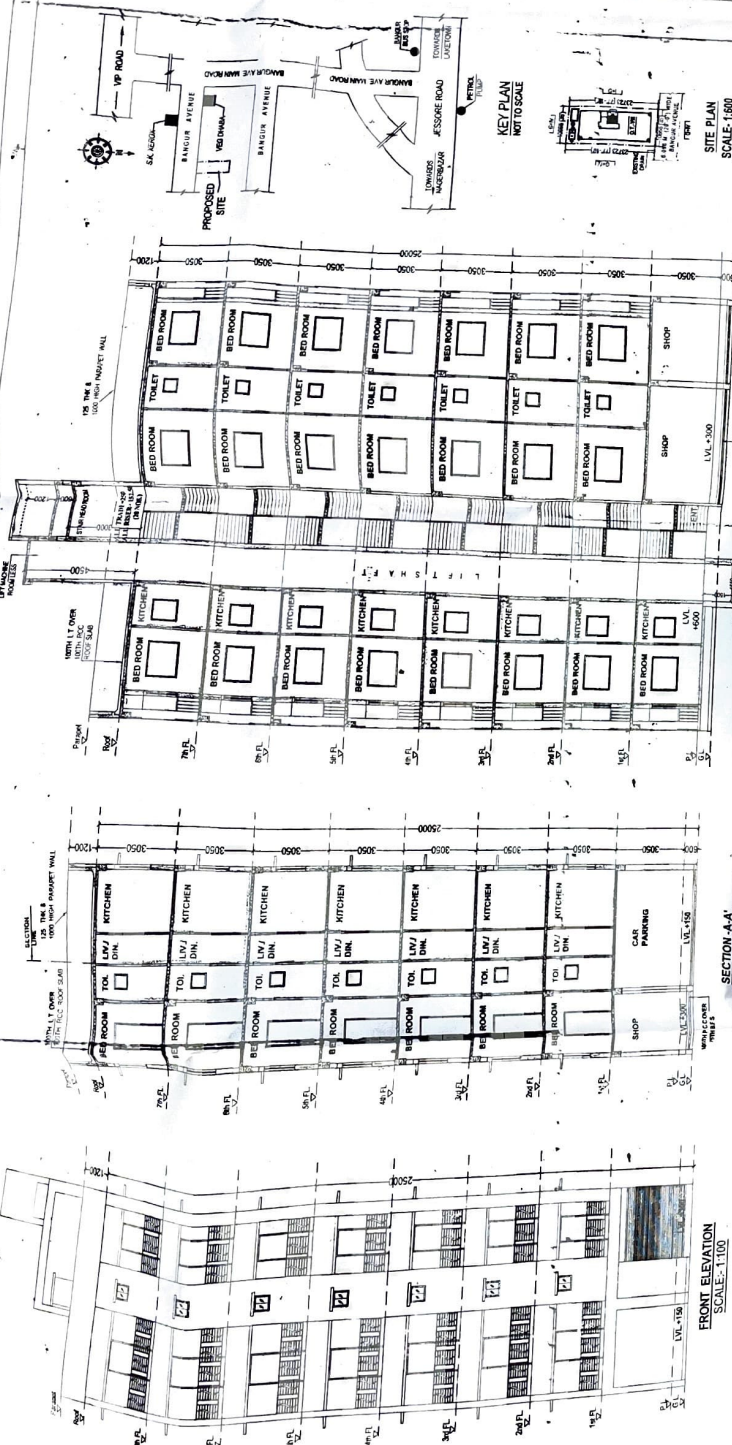

DL CONSULTANTS ASSOCIATES
253, DUNDON PARK, COL. - 55.
PHONE NO. - 405-554515

SIG. OF STRUCTURAL ENGINEER

SIG. OF L.B.A.L.S.

DETAILS OF DOORS (D.P. 100/110)

ROOF PLAN SCALE: 1:100

2ND-7TH FLOOR PLAN SCALE: 1:100

1ST FLOOR PLAN SCALE: 1:100

GROUND FLOOR PLAN SCALE: 1:100

6.08 M (20'-0") WIDE BANGUR AVENUE

FROM BANGUR WATER SUPPLY

25



Sexualized propaganda. No additional candidates in the 1992 election were able to avoid the sexualization of their bid before commencing construction.

No private citizen should be as free as the dischargee to release his or her sexual inhibitions to the public. The dischargee's sexual behavior should be confined to his or her family and should be subject to the same standards of propriety governing all citizens.

Why are so many of the members of the service's discharging and reentry committees so susceptible to a baiting or the introduction of a sexualized propaganda? Is it a matter of compassion for the discharged? Is it a matter of a desire to see the discharged as a part of the "free life" beyond the military? Is it a matter of the fact that the dischargee is a young man or woman? Is it a matter of the fact that the dischargee is a member of the armed forces? 

*** Before Commencement of Construction,
Necessary Permits Must be Taken From
All Respective Competent Authorities ***

SANCTIONED Provisionally up to ground floor roof casting. Final Sanction will be accorded in Phase-II after Completion of ground floor RCC Structure as per Provisionally sanctioned plan in Phase-I

Chairperson
SOUTH DUM DUM MUNICIPALITY
DATE

DATE.....

10/60

॥ श्रीगणेशाय नमः ॥