



BASEMENT FLOOR PLAN  
SCALE (1:100)

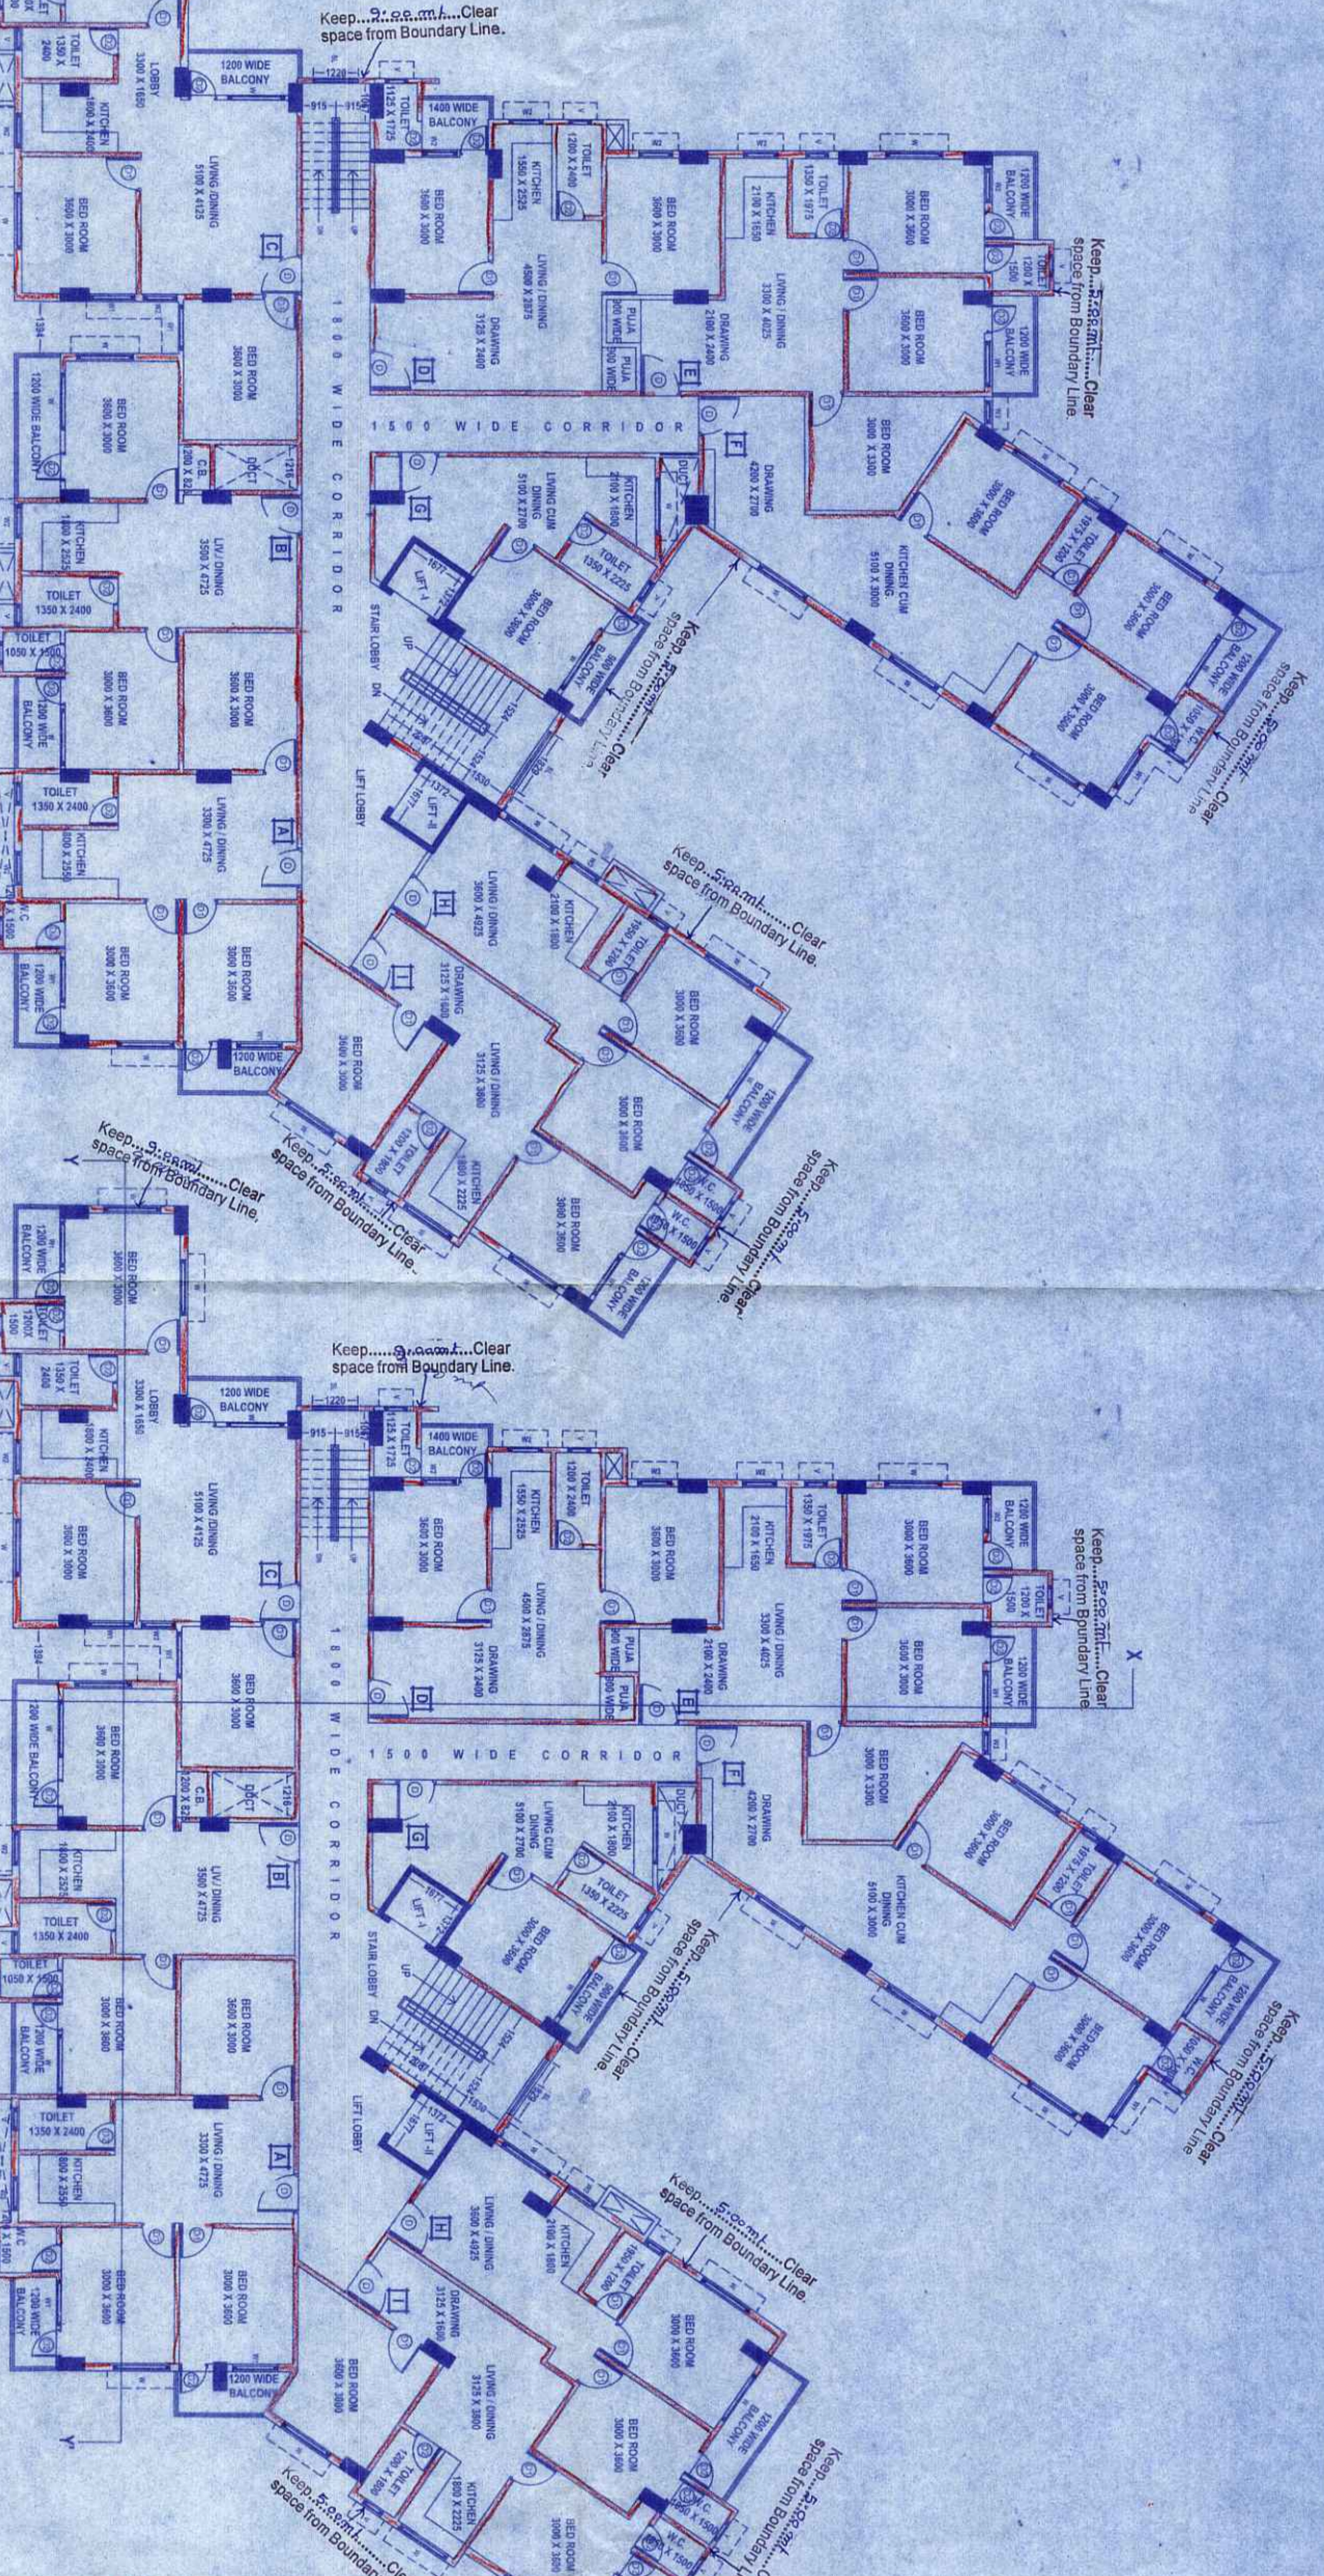


PROPOSED TYPICAL FLOOR PLAN  
(2ND, 3RD, 4TH & 5TH FLOOR) RESIDENTIAL  
ALSO SEE SANCTION AND PERMIT NO. SRS/2023/2034  
SCALE (1:100)


PROPOSED TYPICAL FLOOR PLAN  
(6TH, 7TH, 8TH, 9TH & 10TH FLOOR) RESIDENTIAL  
SCALE (1:100)

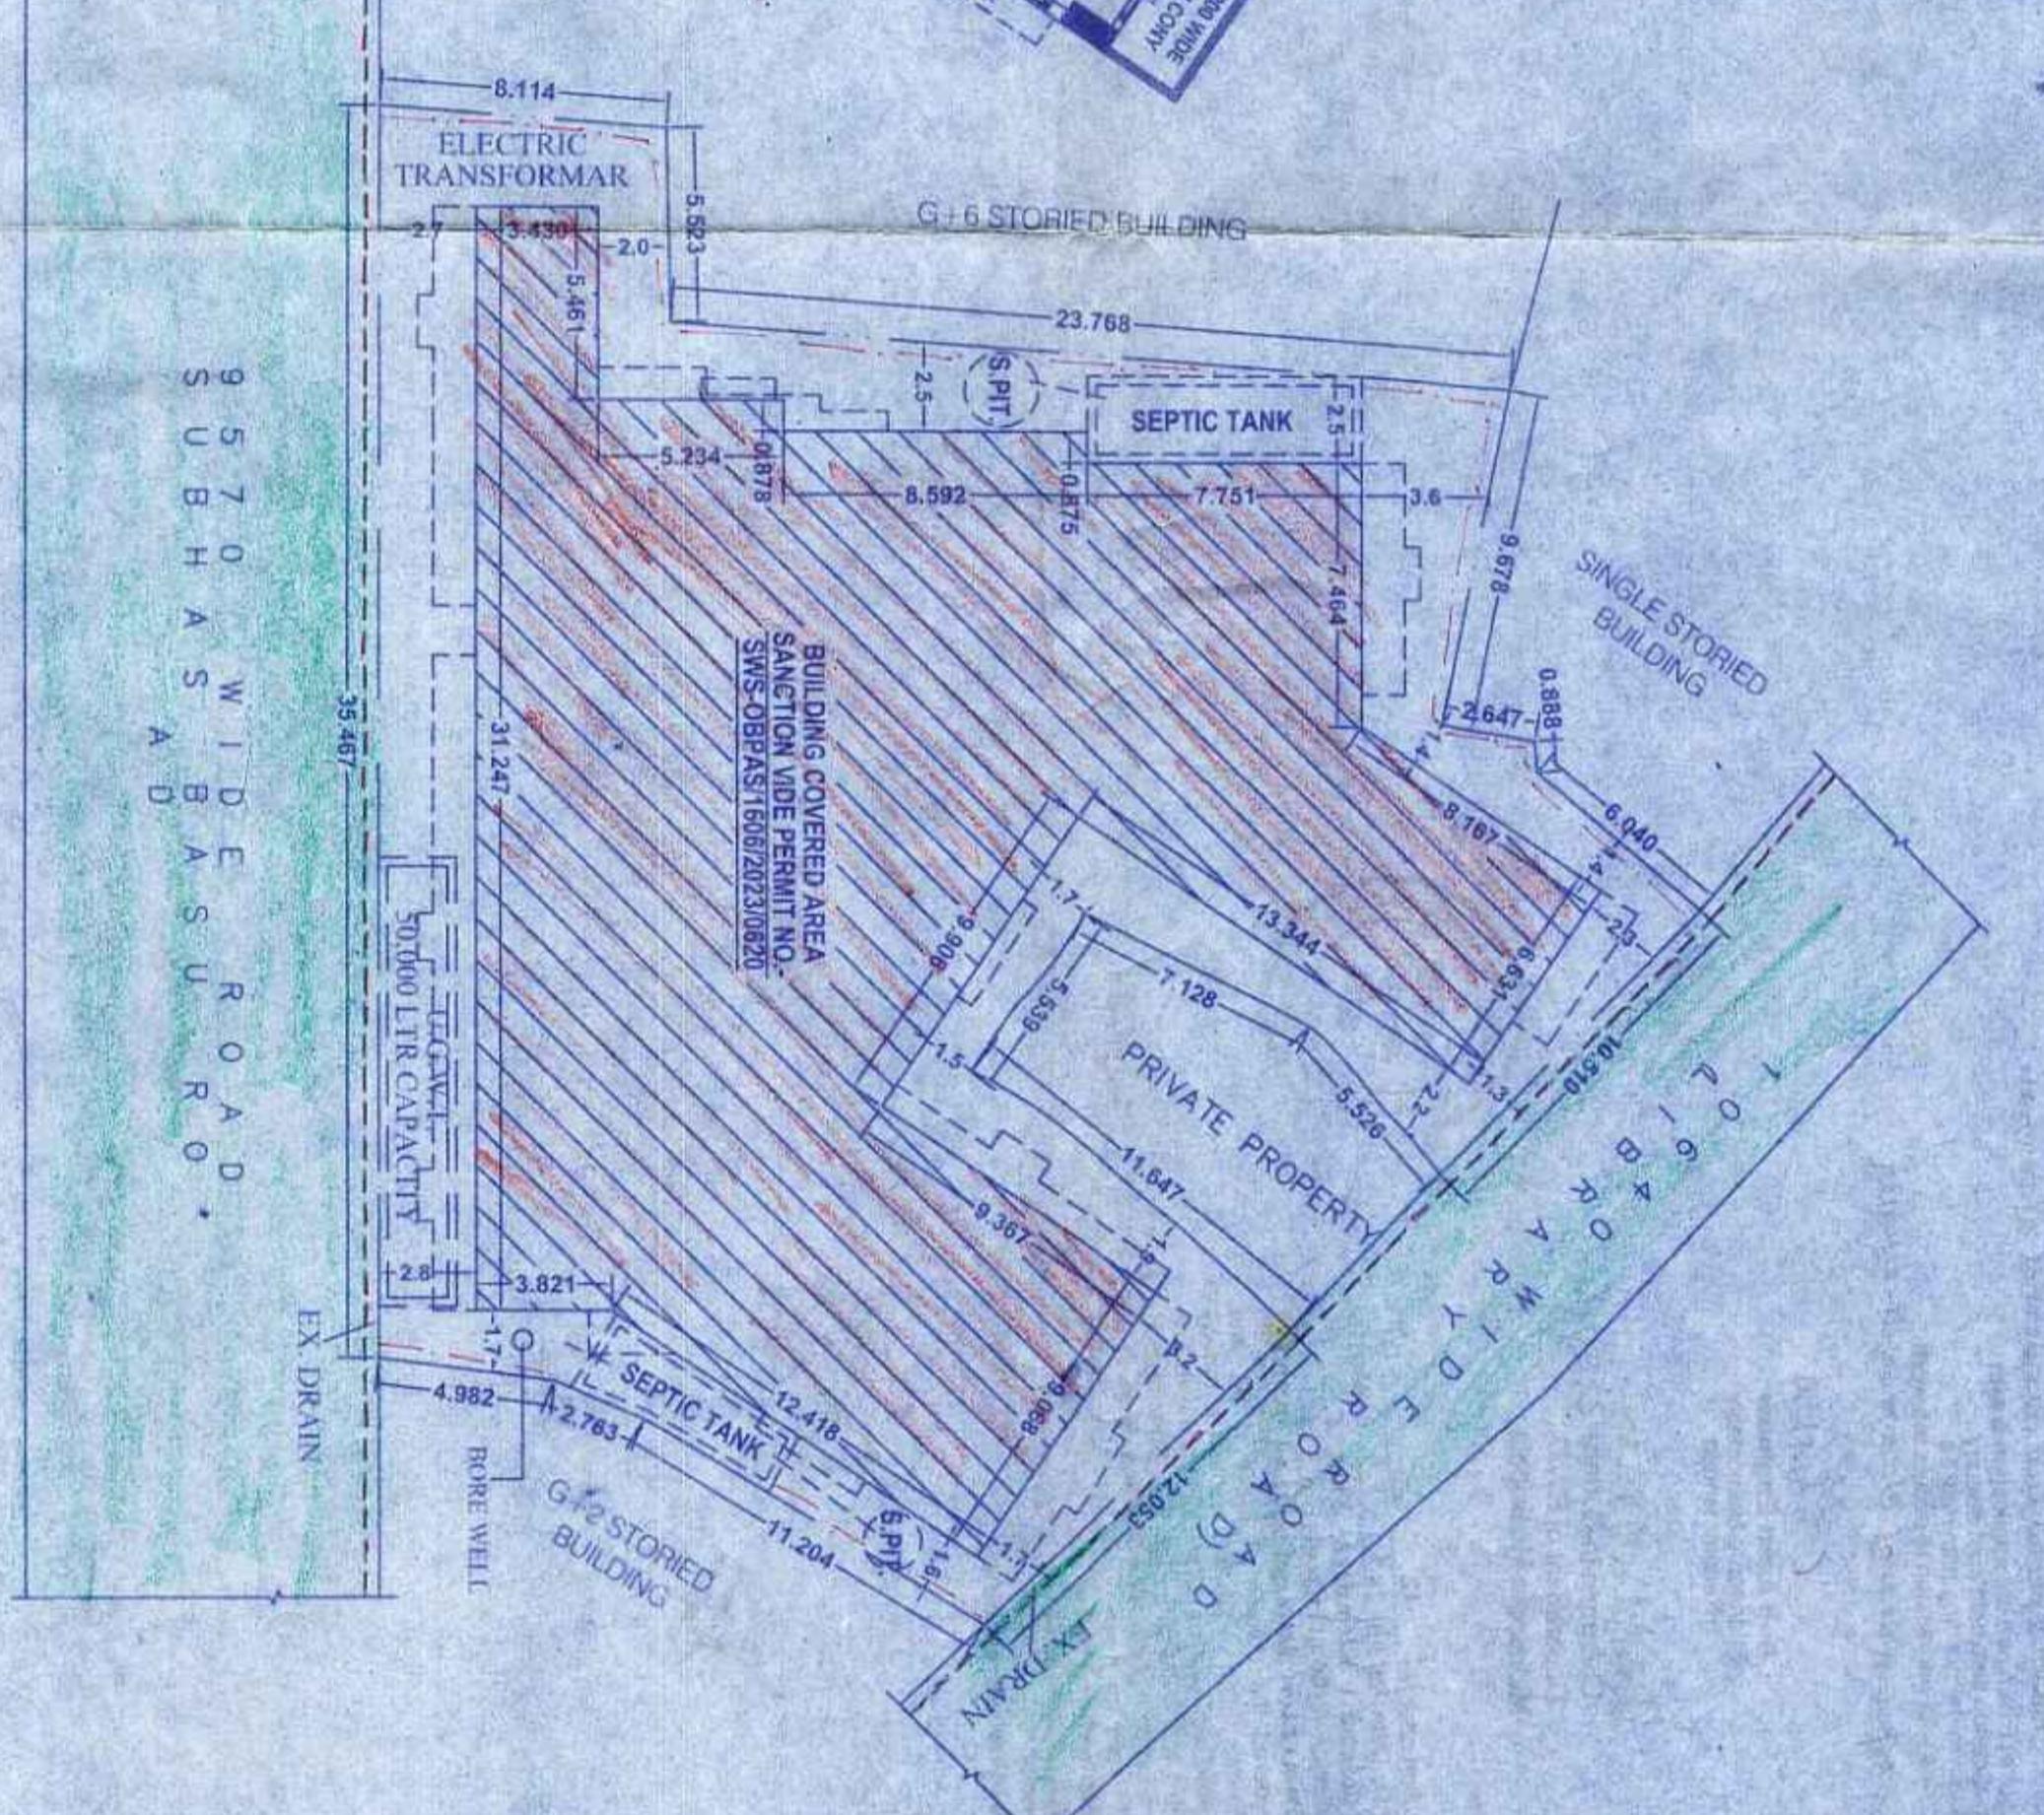


SITE PLAN  
SCALE (1:200)  
DIMENSION ARE IN METERS

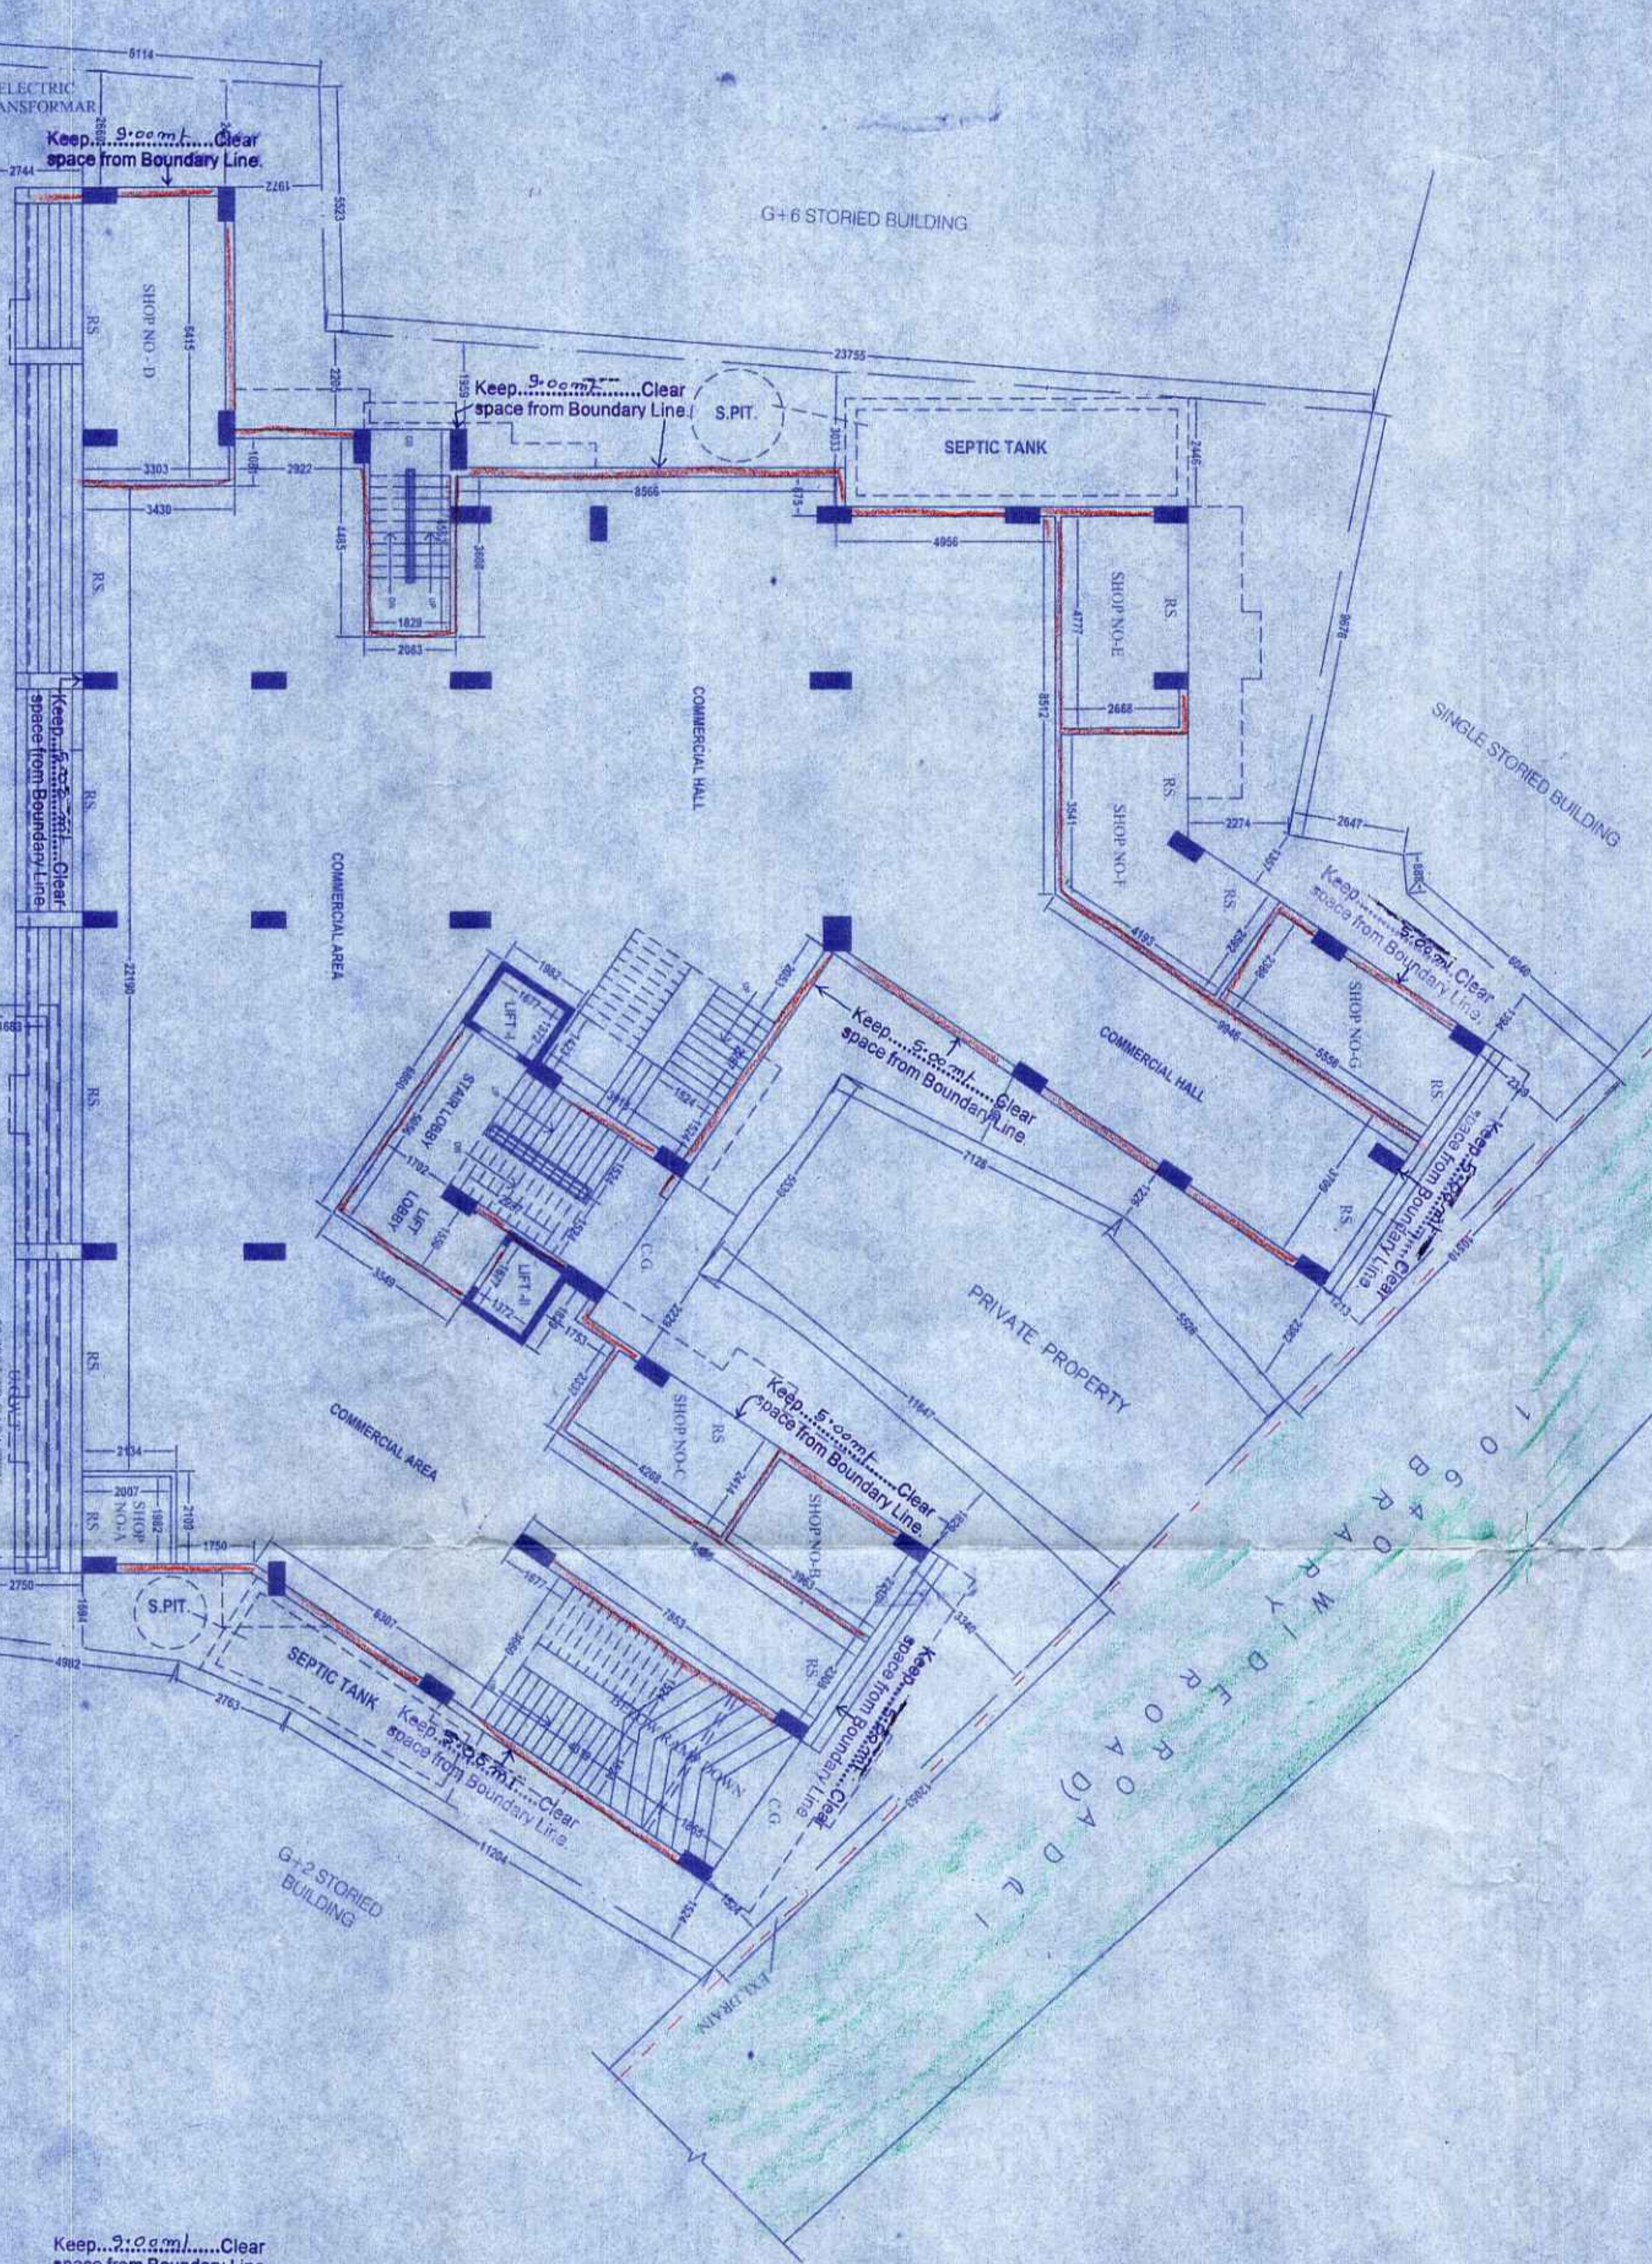

GROUND FLOOR PLAN (COMMERCIAL)  
SCALE (1:100)

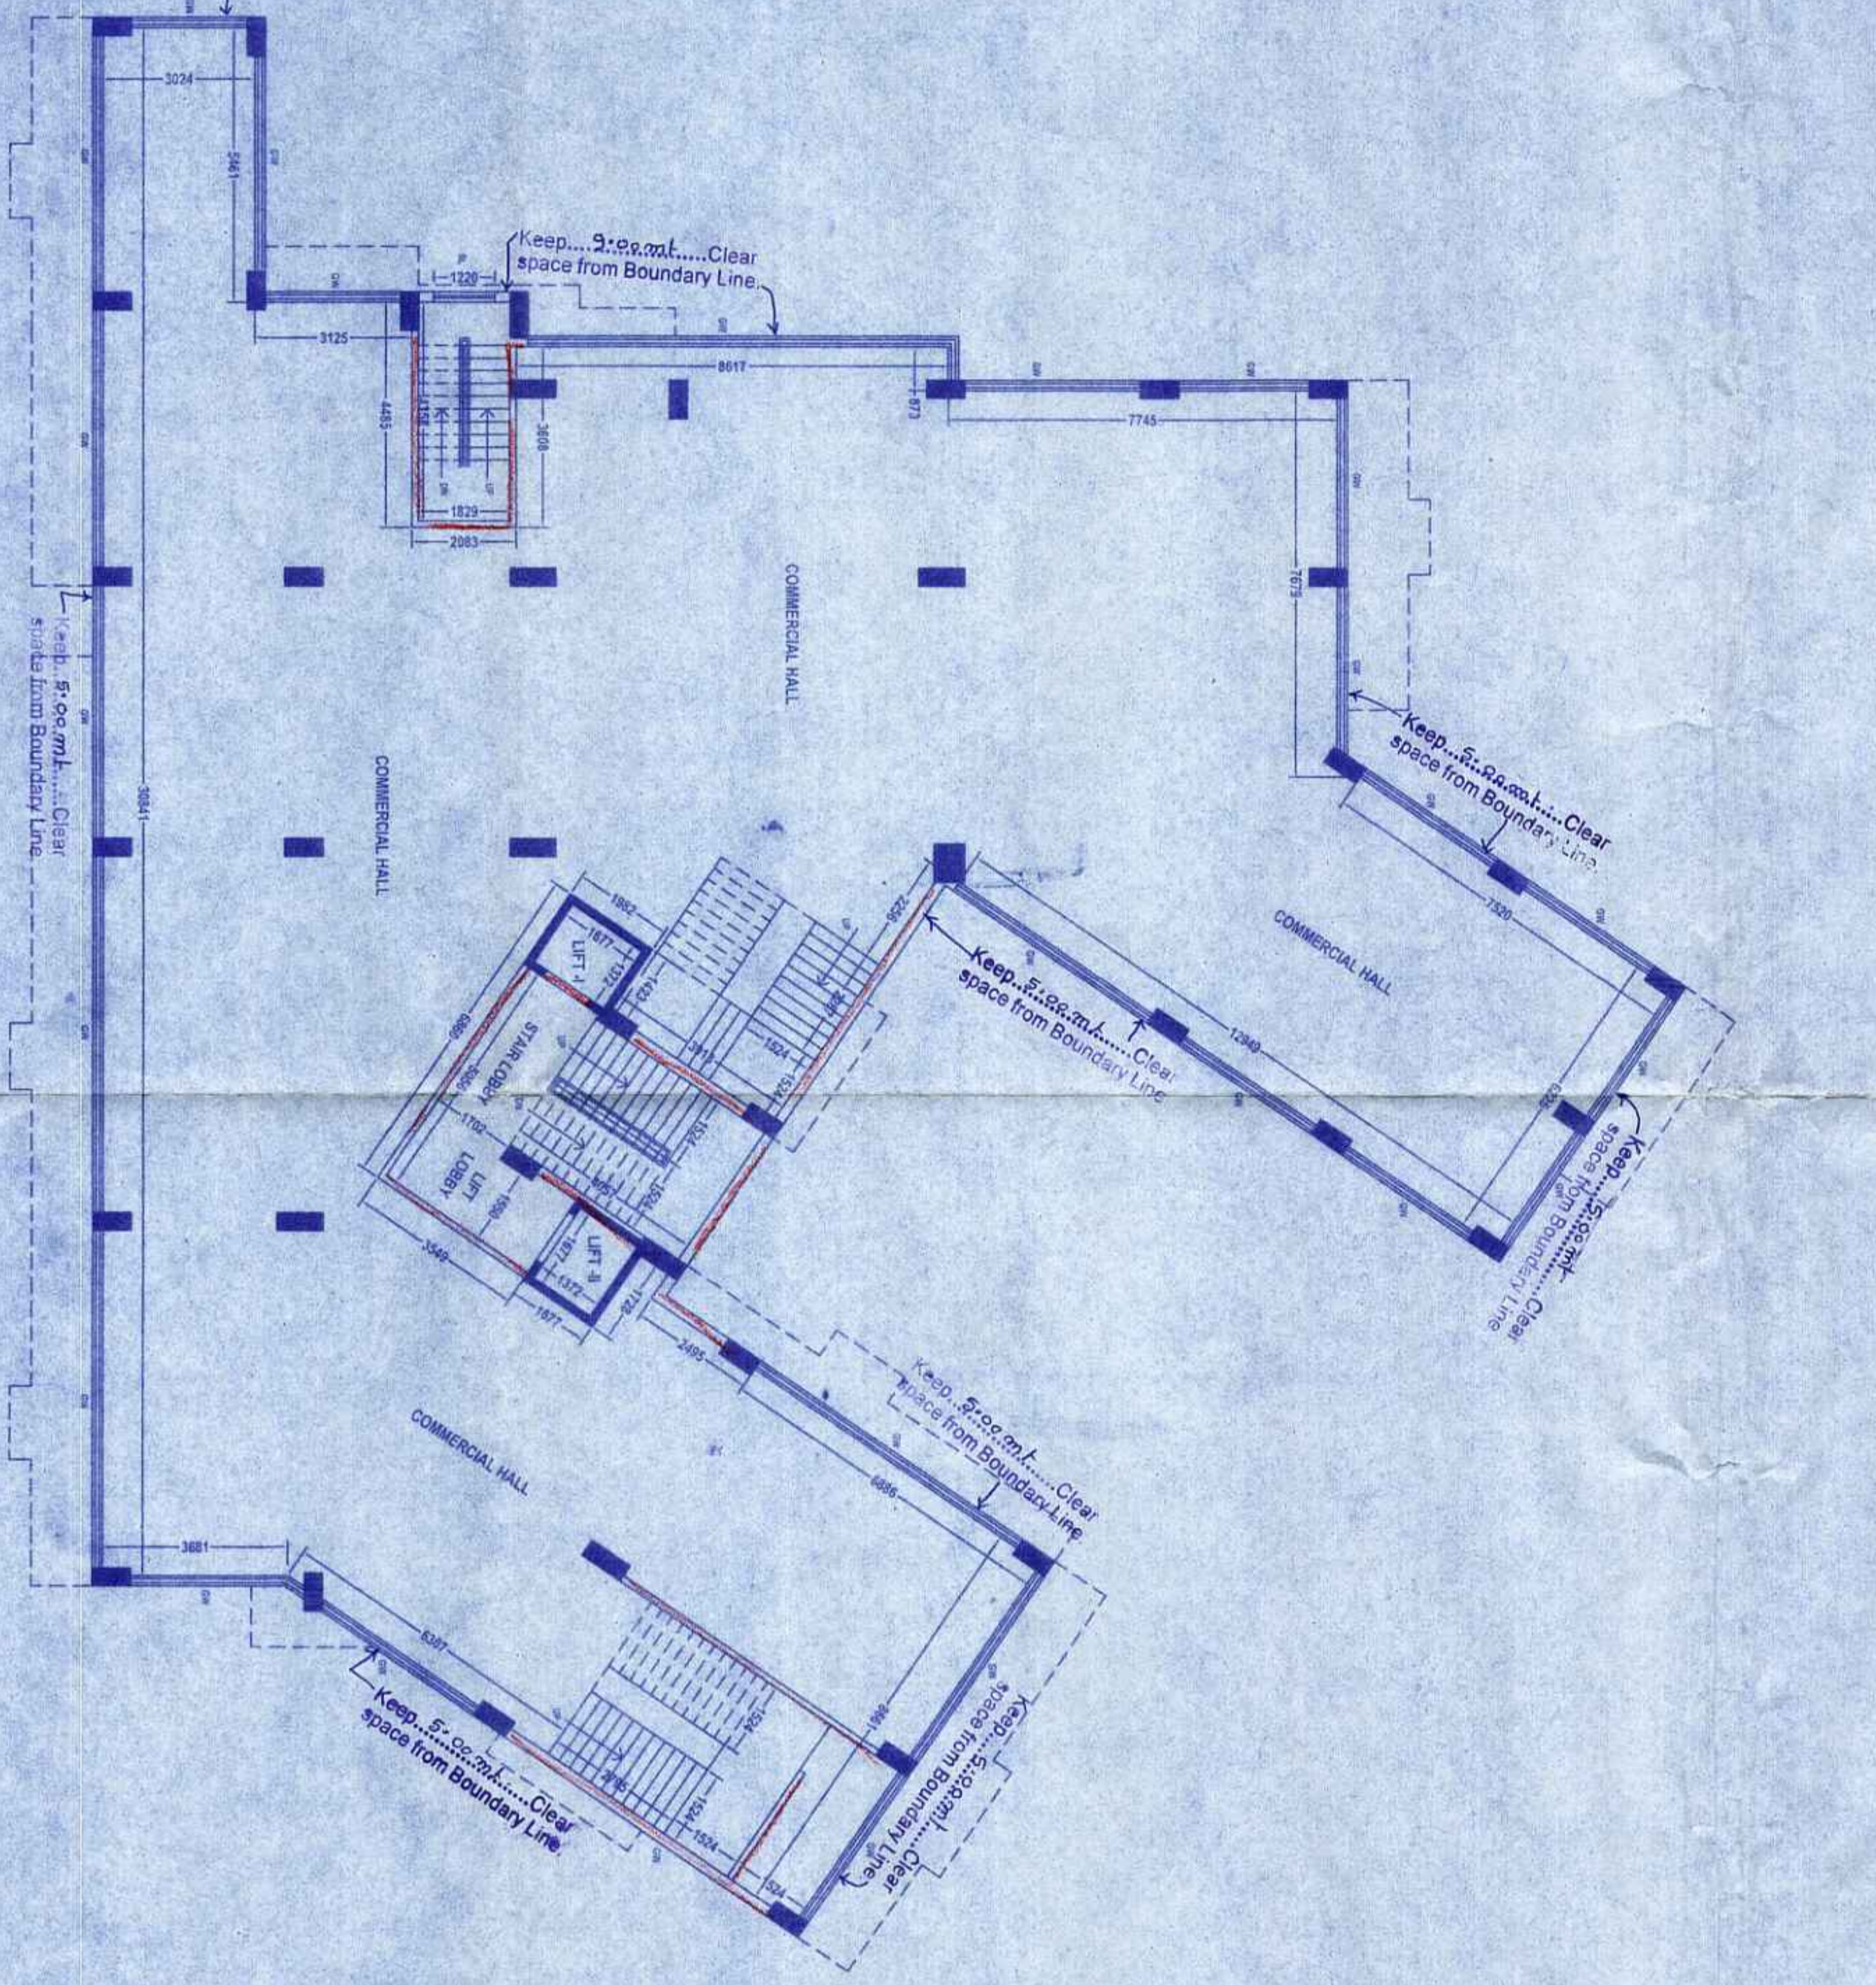

FIRST FLOOR PLAN (COMMERCIAL)  
ALSO SEE SANCTION AND PERMIT NO. SRS/2023/2034  
SCALE (1:100)

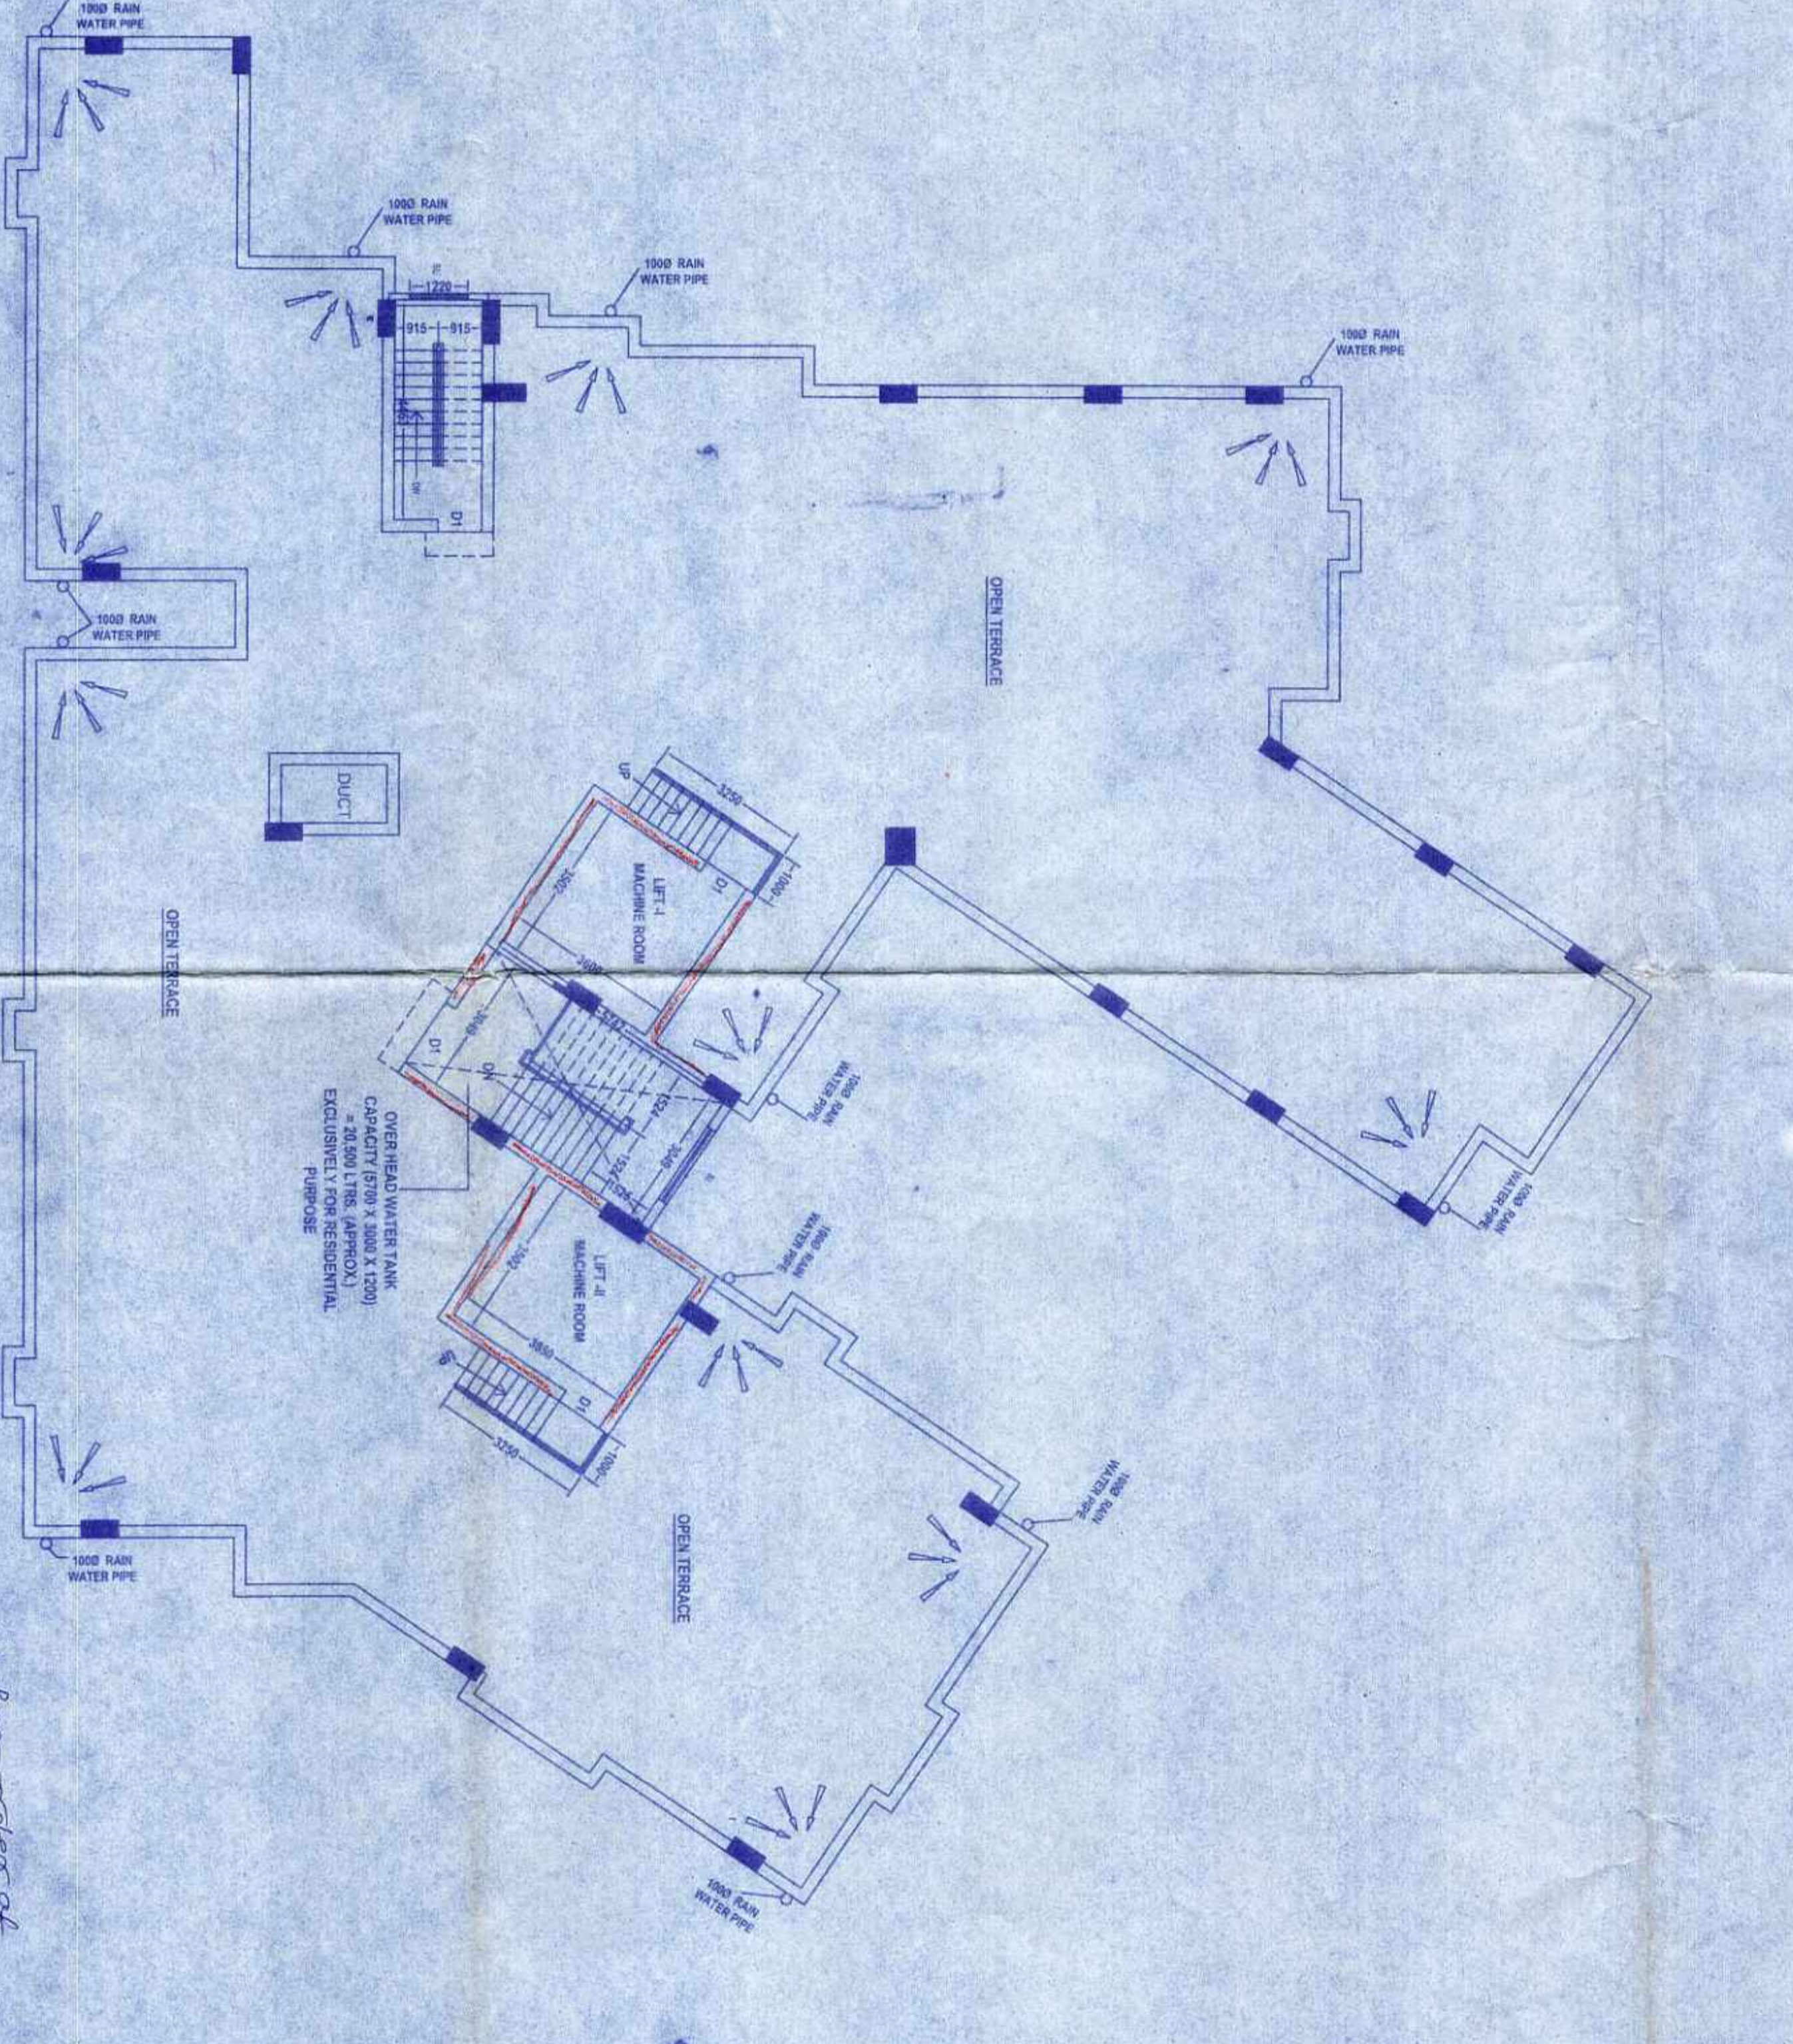

PROPOSED TERRACE PLAN  
SCALE (1:100)

THE PLAN SHOWING FOR PROPOSED 6TH, 7TH, 8TH, 9TH, 10TH & 11TH FLOOR OVER ALREADY SANCTIONED B-G+6 STORED RESIDENTIAL CUM COMMERCIAL APARTMENT OF 1) SRI SUJIT MAITY, 2) SUBRATA MAITY, BOTH S/O - LATE ASHISH KUMAR MAITY, 3) CONSTRUCTION REPRESENTED BY PARTNERS 1) SRI PROSELUJIT KUNDU & 2) SMT. SUBHADRA KUNDU AT MOUDA - MIDNAPUR P.O. - 721101, PIN - 721101.

LEGAL REPRESENTATIVE EXECUTORS, ADMINISTRATION & ASSIGNS IN FAVOR OF KUNDU SRI PROSELUJIT KUNDU & 2) SMT. SUBHADRA KUNDU AT MIDNAPUR P.O. - MIDNAPUR DIST. - PASCHIM MIDNAPUR. PIN - 721101.

AREA UTILIZATION STATEMENT

AREA	UTILIZATION	AREA (SQ.M)	PERCENTAGE
COVERED AREA IN EXISTING FLOOR	174.99	174.99	100.00
COVERED AREA IN PROPOSED FLOOR	174.99	174.99	100.00
COVERED AREA IN SECOND FLOOR	174.99	174.99	100.00
COVERED AREA IN THIRD FLOOR	174.99	174.99	100.00
COVERED AREA IN FOURTH FLOOR	174.99	174.99	100.00
COVERED AREA IN FIFTH FLOOR	174.99	174.99	100.00
COVERED AREA IN SIXTH FLOOR	174.99	174.99	100.00
COVERED AREA IN SEVENTH FLOOR	174.99	174.99	100.00
COVERED AREA IN EIGHTH FLOOR	174.99	174.99	100.00
COVERED AREA IN NINTH FLOOR	174.99	174.99	100.00
COVERED AREA IN TENTH FLOOR	174.99	174.99	100.00
COVERED AREA IN ELEVENTH FLOOR	174.99	174.99	100.00
COVERED AREA IN TWELFTH FLOOR	174.99	174.99	100.00
COVERED AREA IN THIRTEENTH FLOOR	174.99	174.99	100.00
COVERED AREA IN FOURTEENTH FLOOR	174.99	174.99	100.00
COVERED AREA IN FIFTEENTH FLOOR	174.99	174.99	100.00
COVERED AREA IN SIXTEENTH FLOOR	174.99	174.99	100.00
COVERED AREA IN SEVENTEENTH FLOOR	174.99	174.99	100.00
COVERED AREA IN EIGHTEENTH FLOOR	174.99	174.99	100.00
COVERED AREA IN NINETYSIXTH FLOOR	174.99	174.99	100.00
COVERED AREA IN NINETYEIGHTH FLOOR	174.99	174.99	100.00
COVERED AREA IN NINETYNINTH FLOOR	174.99	174.99	100.00
COVERED AREA IN HUNDRETH FLOOR	174.99	174.99	100.00

SIGNATURE OF OWNER: *Parul Pal*

SIGNATURE OF ARCHITECT: *Parul Pal*

SIGNATURE OF ENGINEER: *Parul Pal*

SIGNATURE OF STRUCTURAL ENGINEER: *Parul Pal*

SIGNATURE OF SUPERVISOR: *Parul Pal*

DATE: 15/07/2024

SCALE: 1:100

PROJECT: 9570 WIDE ROAD SUBH

DEPARTMENT OF TOWN AND COUNTRY PLANNING, MIDNAPUR

OFFICE NO. 10, 11, 12, 100

P.M.N.O. - 12  
DATE: 29/03/2024

The holder of this Order and the contractor shall be responsible for the execution of the work.

**Condition**  
Adjacent road (surrounding of the building) shall not be disturbed by the work. The contractor shall be responsible for the execution of the work.

Application of **Section 11, Schedule 8, 8th Ed.**  
P.M.N.O. No. 12, Dated 29/03/2024, is hereby approved.  
Principal Engineer and the contractor shall be responsible for the execution of the work.

**Chaitanya R. Patil**  
Chief Engineer  
Department of PWD  
Mumbai Municipal Corporation



**Sanjay S. Patil**  
Principal Engineer  
Department of PWD  
Mumbai Municipal Corporation

**Chaitanya R. Patil**  
Chief Engineer  
Mumbai Municipal Corporation

