


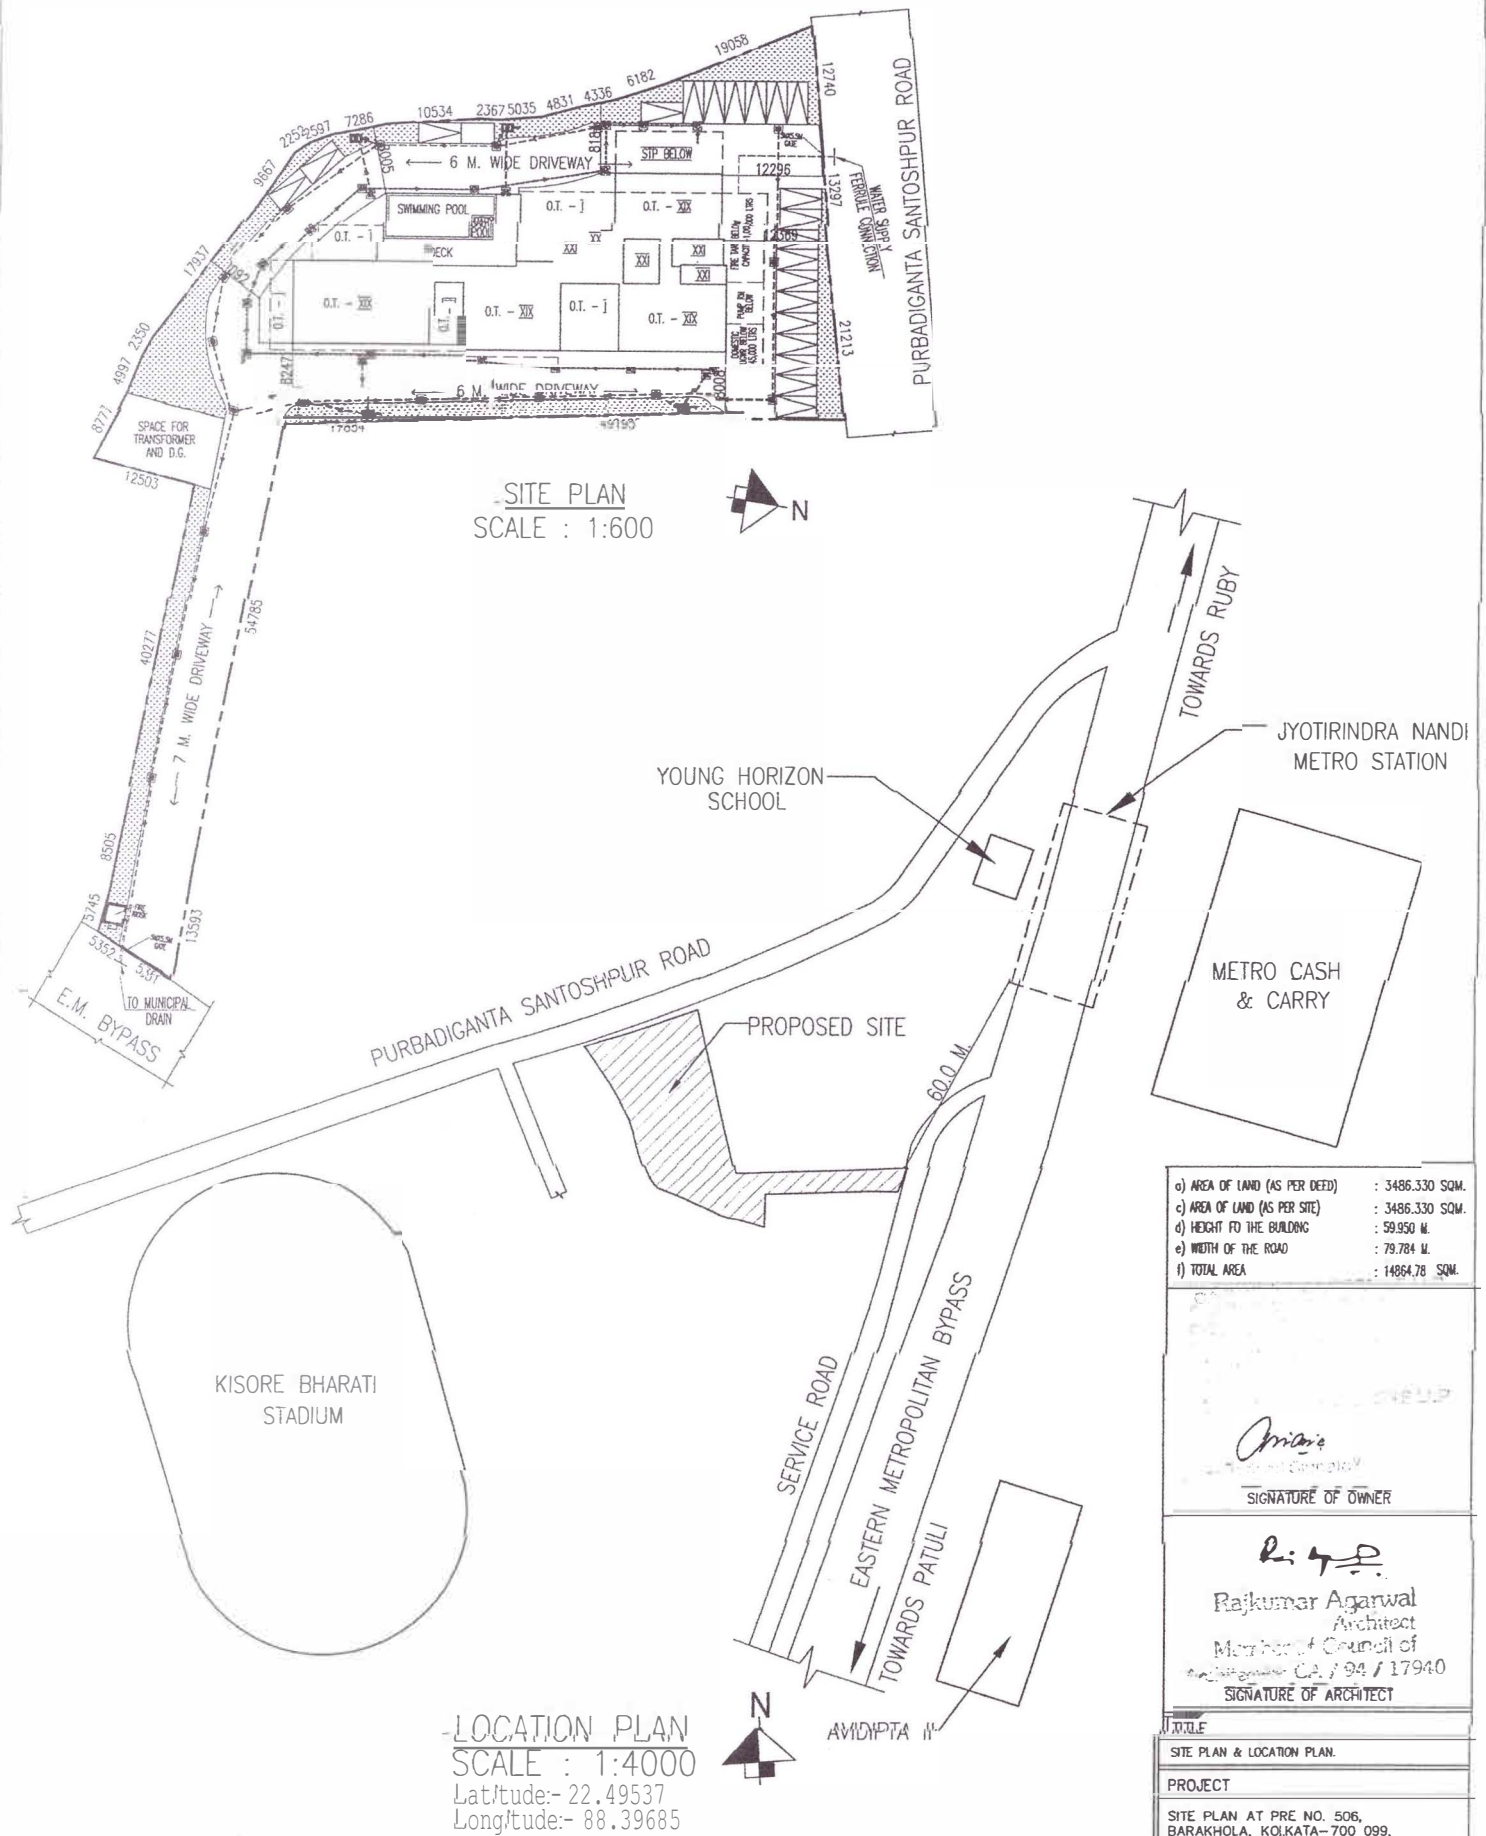

a) AREA OF LAND (AS PER DEED)	: 3486.330 SQM.
c) AREA OF LAND (AS PER SITE)	: 3486.330 SQM.
d) HEIGHT TO THE BUILDING	: 59.950 M.
e) WIDTH OF THE ROAD	: 79.784 M.
f) TOTAL AREA	: 14864.78 SQM.

Amir
SIGNATURE OF OWNER

Raj Kumar Agarwal
Rajkumar Agarwal
Architect
Member of Council of
Architects, Calcutta No. 17940
SIGNATURE OF ARCHITECT

TITLE			
SITE PLAN & LOCATION PLAN.			
PROJECT			
SITE PLAN AT PRE NO. 506, BARAKHOLA, KOLKATA-700 099, WARD NO- 109, BOROUGH NO - 12			
DATE	DRG. NO.	SCALE	CHECKED
13.05.2022		1:600/2000	
ARCHITECT			
RAJ AGRAWAL & ASSOCIATES 8B, RDXD STREET, CALCUTTA-16			