


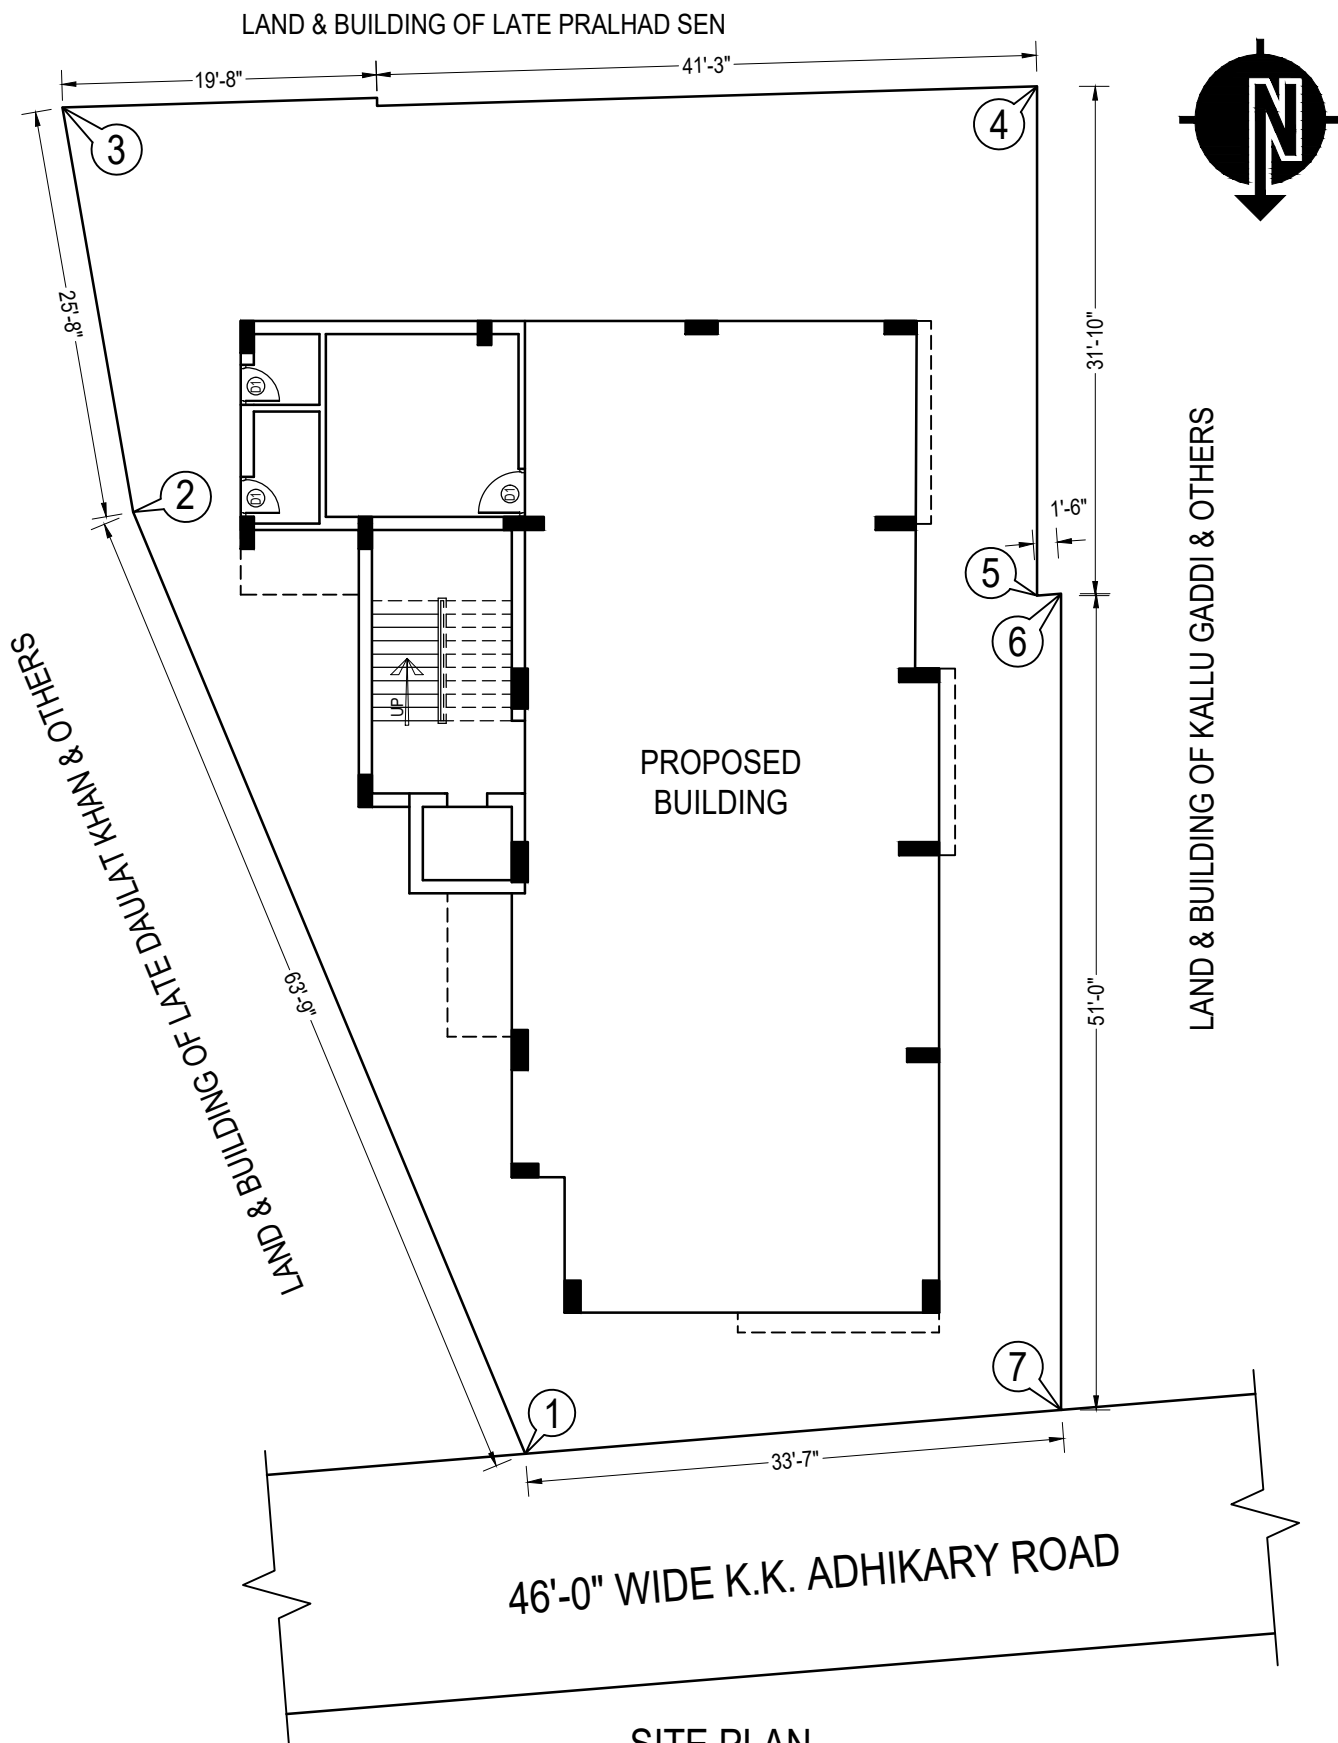

SITE PLAN

LOCATION WITHIN HOLDING NO: 1796,
WARD NO: 05, PLOT NO: 1051, KHATIAN
NO: 7902, MOUZA: NADIHA, J.L. NO: 003,
P.S: PURULIA, SITUATED AT K.K.
ADHIKARY ROAD, PURULIA

OWNER: KREENG CONSTRUCTION PVT. LTD.

POINT	LATITUDE	LONGITUDE
1	23.327064	86.361734
2	23.326888	86.361713
3	23.326802	86.361700
4	23.326843	86.361533
5	23.327799	86.366770
6	23.327798	86.366773
7	23.327663	86.366748

DRAWN BY:

Mukherjee

LIC.NO:11022
JAHARLAL MUKHERJEE
MUNSIFFDANGA, PURULIA.
PH: 9932643234