



**7TH FLOOR PLAN**  
SCALE -1:100

THE KOLKATA MUNICIPAL CORPORATION  
BUILDING DEPTT.  
COMPLETION PLANS  
Dated 06/05/2026 Approved by D.G. Bldg.  
Building Permit No. 2021070003  
Date: 12.04.2021  
Borough No. VII  
A.E. (C) Br. No. VII, E.E. (C) Br. No. VII


Any unauthorised construction done in deviation from the Sanction Building permit and the Completion Plans after issuance of this Completion Plans may cause revocation of the Occupancy Certificate.

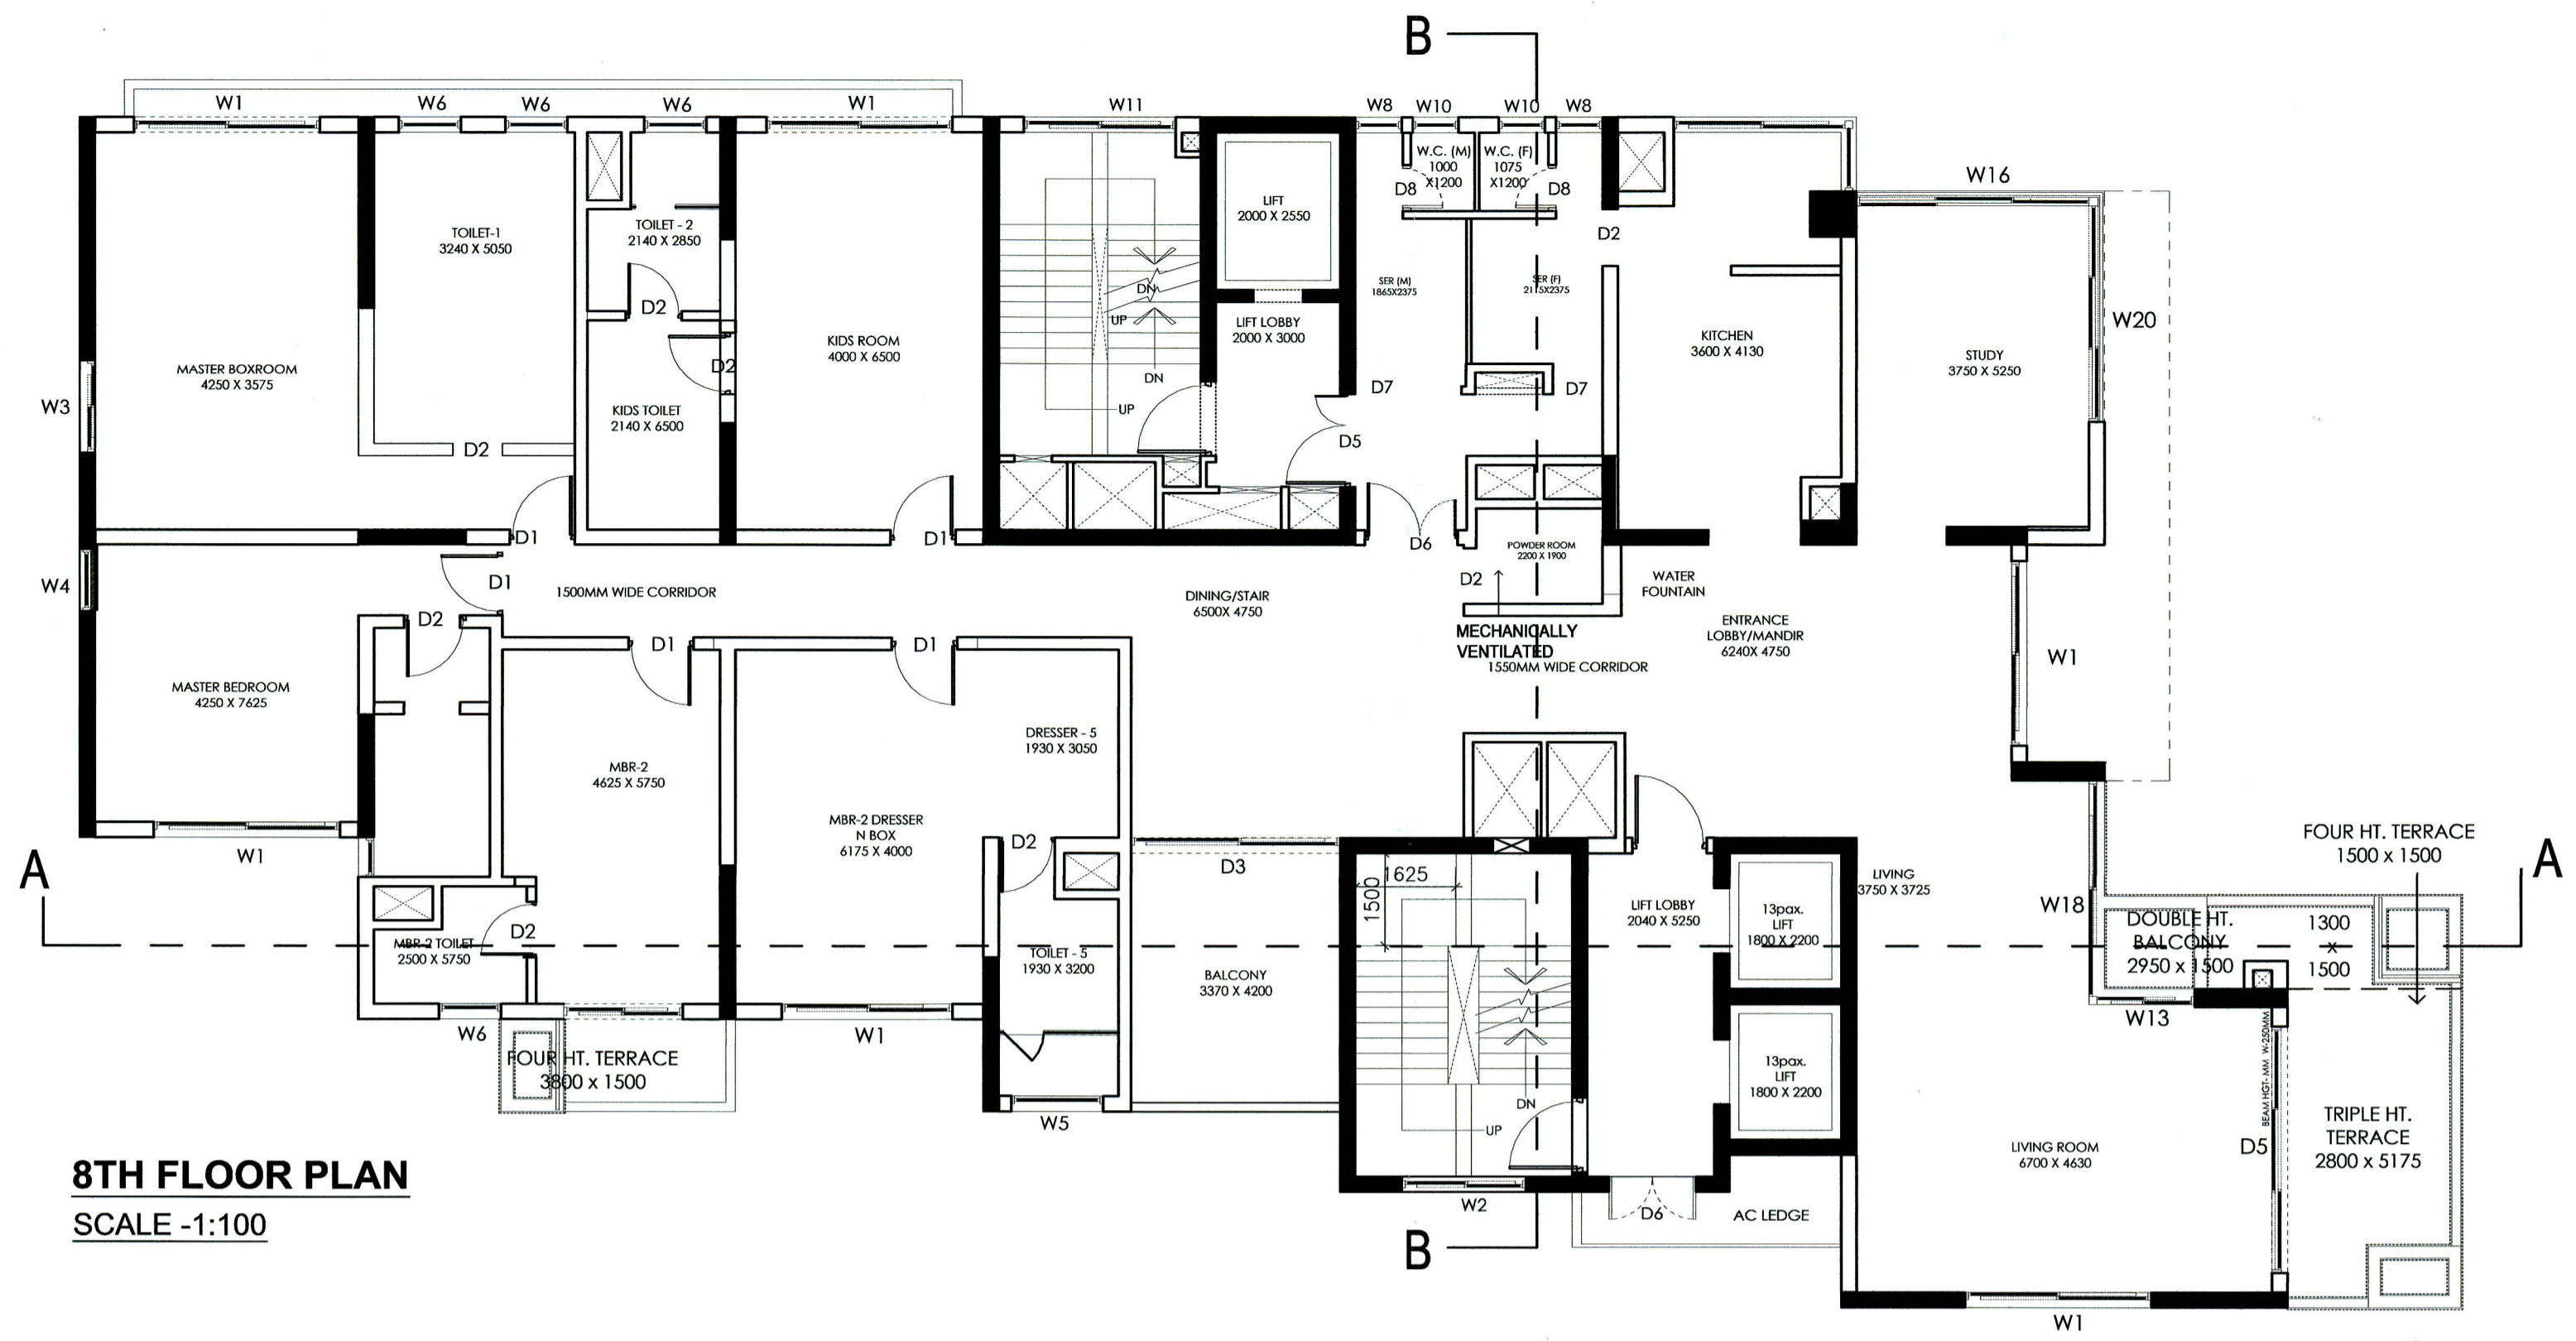

**8TH FLOOR PLAN**  
SCALE -1:100

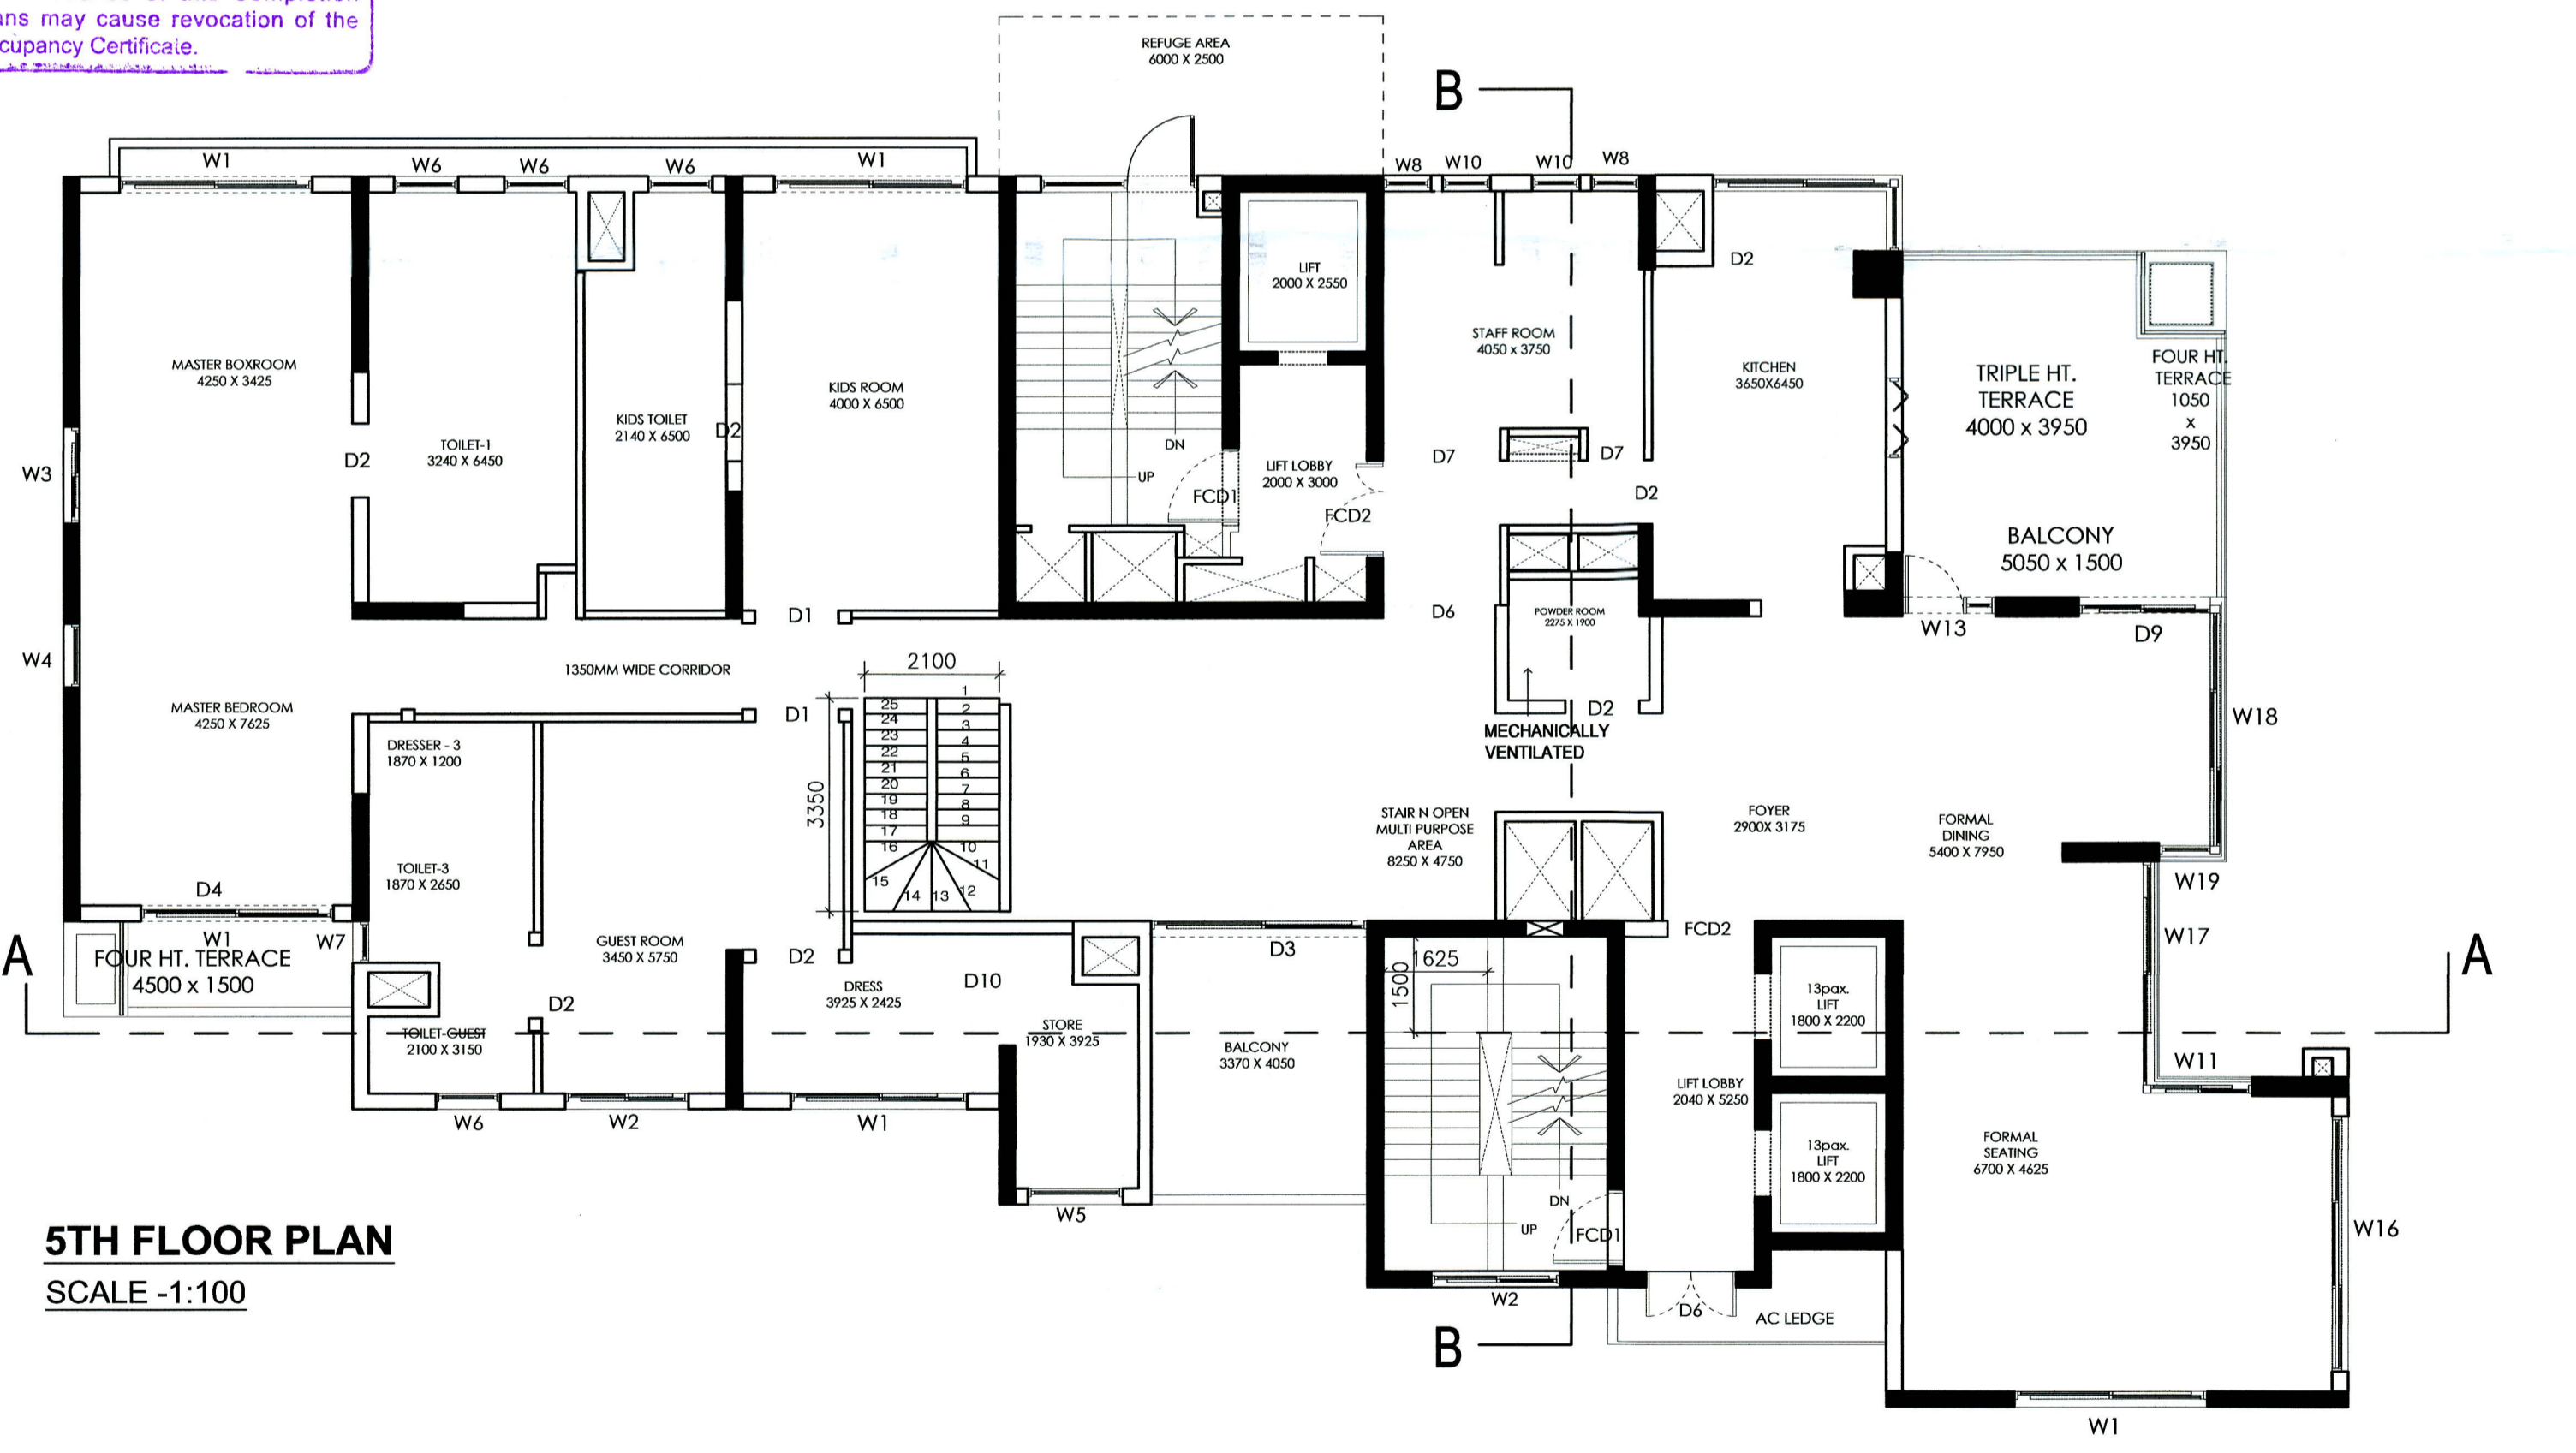

**5TH FLOOR PLAN**  
SCALE -1:100

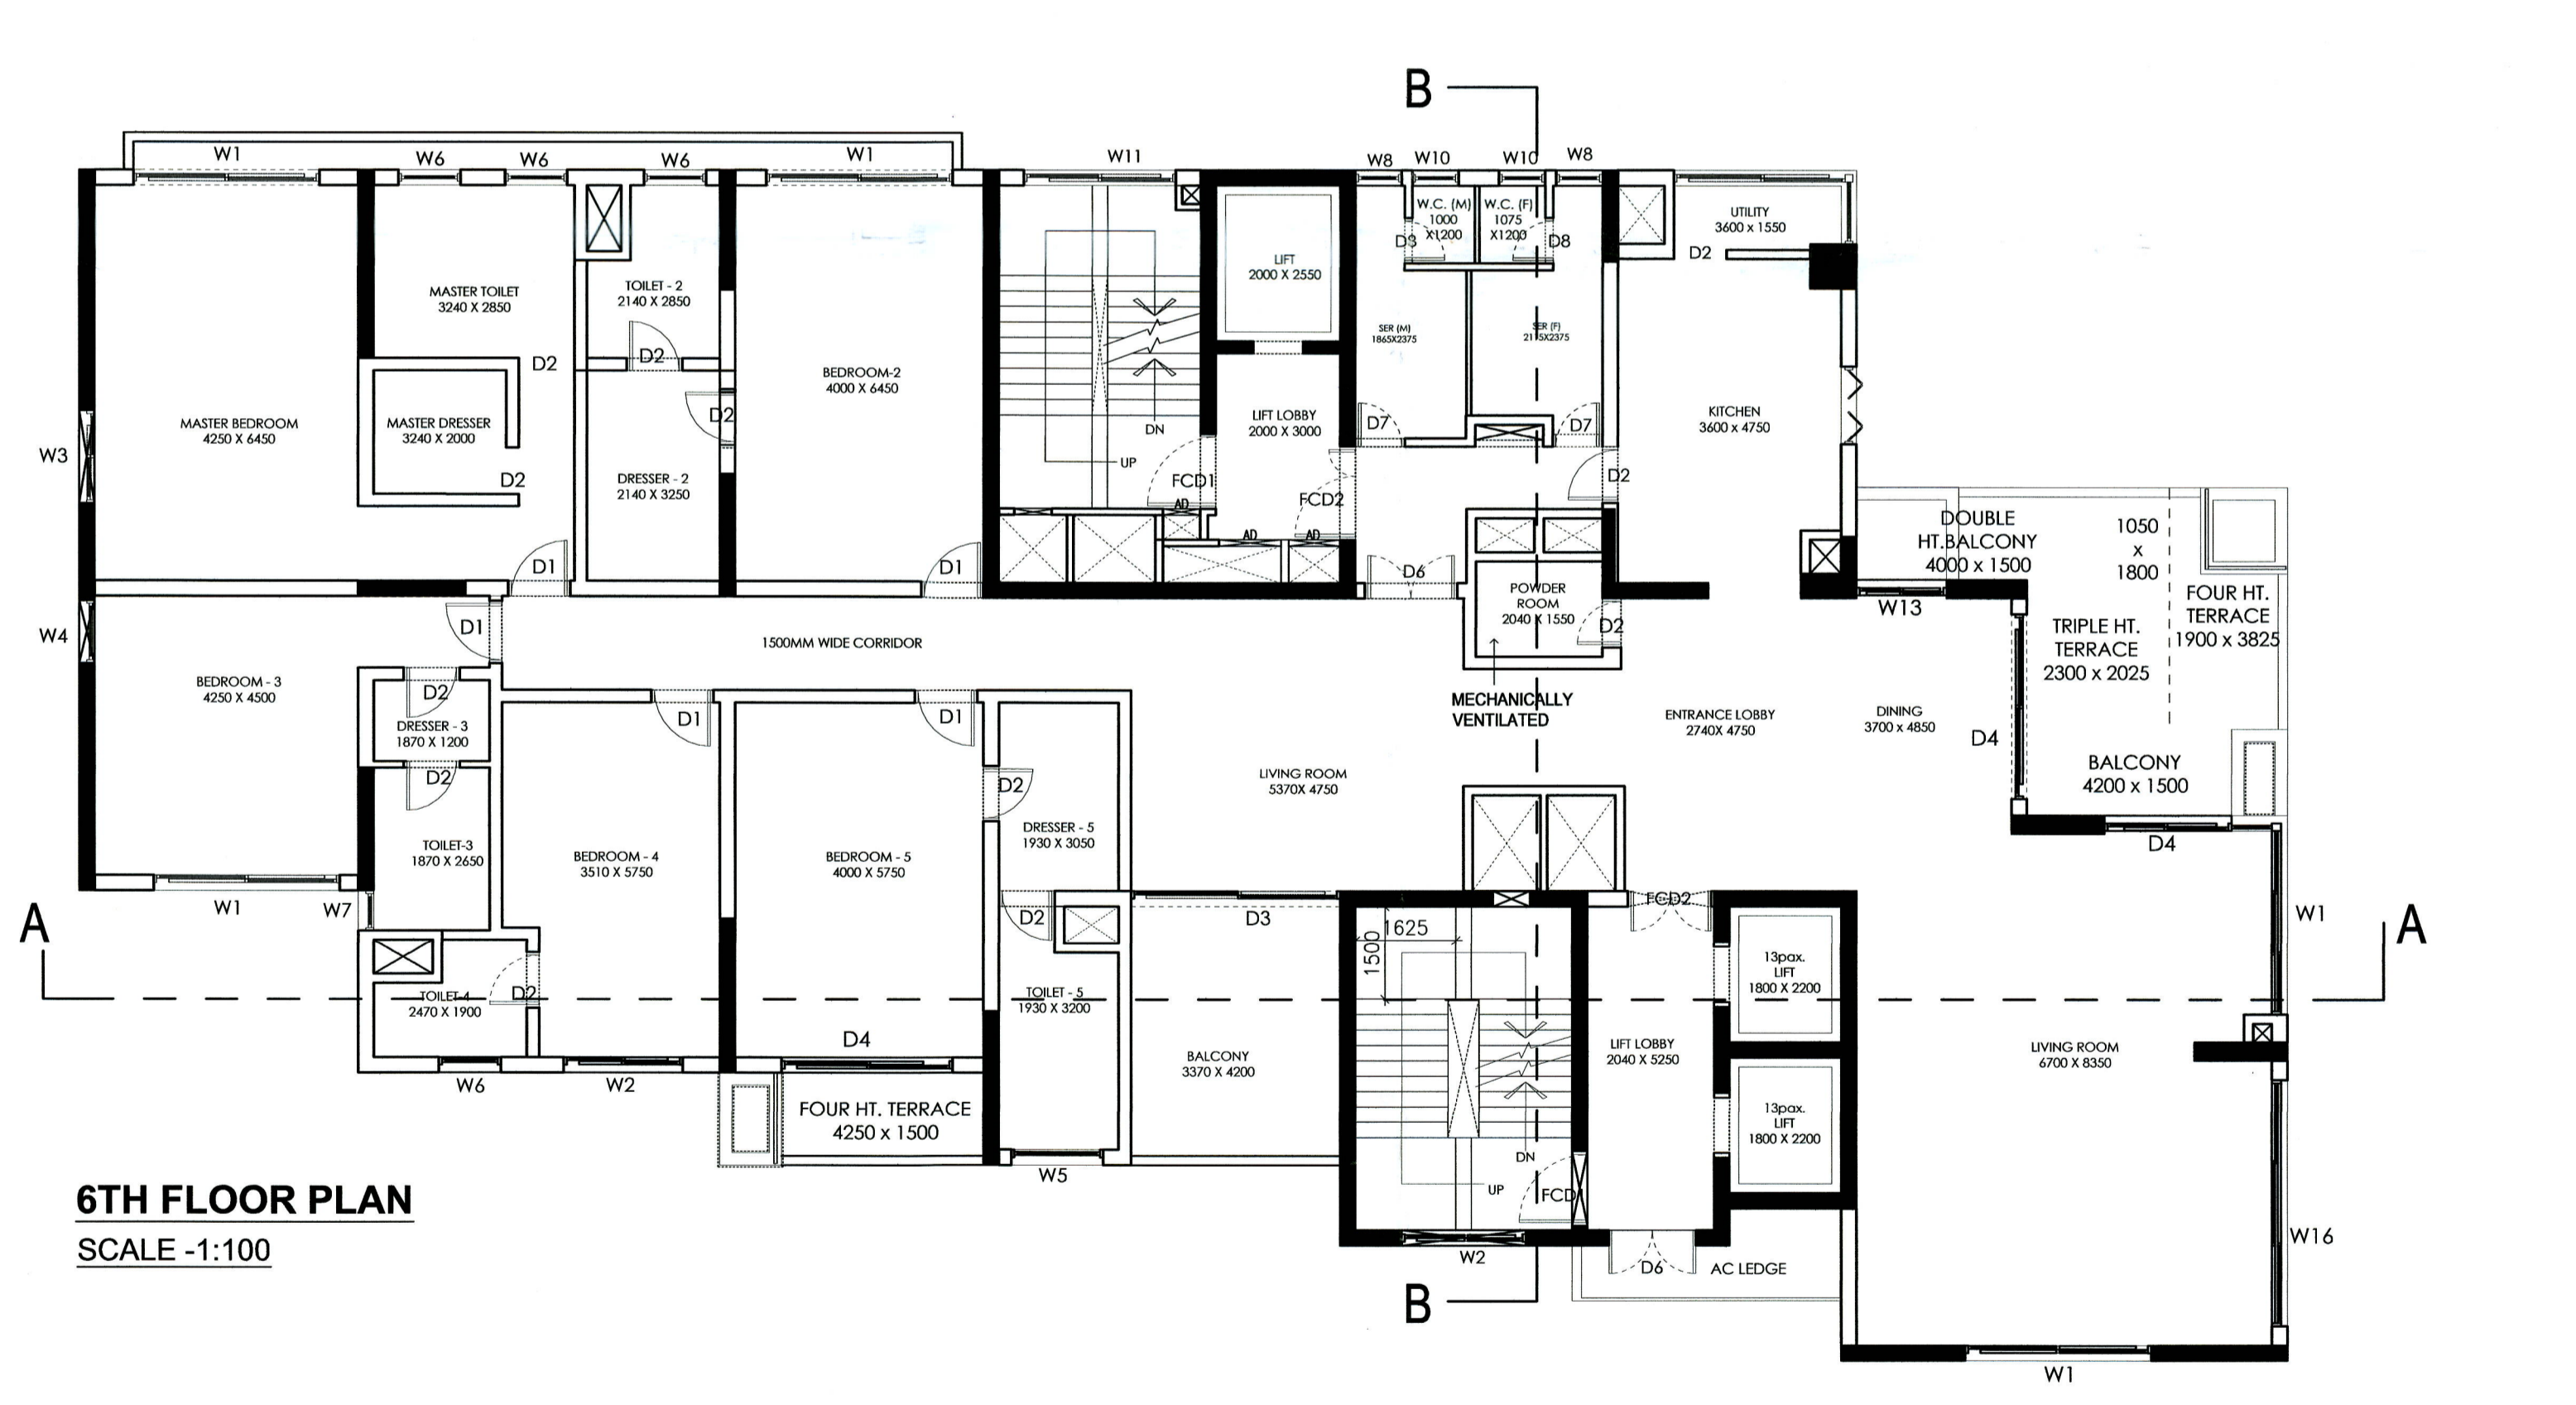

**6TH FLOOR PLAN**  
SCALE -1:100

COMPLETION PLAN U/R 27 OF K.M.C.B/R 2009 OF B+G+XXVI STORED RESIDENTIAL BUILDING AT PREMISES NO. - 13/1 BALLYGUNGE PARK ROAD, KOLKATA-700019, WARD-65, BOROUGH-VII PREVIOUSLY SANCTIONED VIDE B.P NO.2021070003, DATED - 12-04-2021 U/S 393(A) OF K.M.C. ACT. & SUBSEQUENTLY REVISED U/R 26 (2a) & (2b) OF K.M.C. B/R 2009 APPROVED BY D.G. (BLDG.) DATED 01.03.2025 & AGAIN REVISED U/R 26 (2a) & (2b) OF K.M.C. B/R 2009 APPROVED BY D.G. (BLDG.) DATED 10.03.2026

DOOR WINDOW SCHEDULE											
DOOR MKD.	WIDTH	HEIGHT	WINDOW MKD.	WIDTH	HEIGHT	WINDOW MKD.	WIDTH	HEIGHT	WINDOW MKD.	WIDTH	HEIGHT
D1	1000	2400	W1	3000	2700	W19	1050	2700			
D2	900	2400	W2	2000	2700	W20	3500	2700			
D3	3000	2400	W3	1500	2700	W21	1200	2700			
D4	2400	2400	W4	1000	2700						
D5	4000	2400	W5	1500	1500						
D6	1500	2400	W6	1000	1500						
D7	800	2400	W7	600	1500						
D8	750	2400	W8	750	2700						
D9	2300	2400	W9	1150	1500						
D10	1800	2400	W10	775	1500						
D11	1300	2400	W11	1700	2700						
D12	1200	2400	W12	500	2700						
D13	7500	2400	W13	1450	2700						
			W14	2800	2700						
FCD1	1200	2400	W15	4675	2700						
FCD2	1500	2400	W16	4000	2700						
FCD3	1000	2400	W17	600	1500						
			W18	3625	2700						

DECLARATION OF OWNERS: I, UNDERSIGNED HAS INSPECTED THE SITE AND CARRIED OUT SOIL INVESTIGATION THEREON. IT IS CERTIFIED THAT THE EXISTING SOIL OF THE SITE IS ABLE TO CARRY THE LOAD COMING FROM THE PROPOSED CONSTRUCTION AND THE FOUNDATION SYSTEM PROPOSED HEREIN IS SAFE AND STABLE IN ALL RESPECT FROM GEO-TECHNICAL POINT OF VIEW.

ARUN PROPERTIES LLP  
Signature of Owners  
ARUN PROPERTIES LLP

CERTIFICATE OF GEO-TECHNICAL ENGINEER: I DO HEREBY CERTIFY WITH FULL RESPONSIBILITY THAT THE BUILDING PLAN HAS BEEN DRAWN UP AS STANDS DEFECTOR ON PREMISES NO. - 13/1, BALLYGUNGE PARK, WARD NO. - 65, BOROUGH - VII, KOLKATA - 700019 HAVE BEEN SUPERVISED BY ME AND HAS BEEN COMPLETED ACCORDINGLY TO THE B.P. PLAN NO. - 2021070003, DATED 12-04-2021 AND SUBSEQUENT CHANGES AS REVISED U/R 26 (2a) & (2b) APPROVED BY D.G. (BLDG.). THE WORK HAS BEEN COMPLETED IN ACCORDANCE WITH THE SANCTIONED PLAN WITH SOME CHANGES AND TO THE BEST OF MY SATISFACTION. THE WORKMANSHIP AND ALL THE MATERIALS (QUALITY AND GRADE) HAVE BEEN USED STRICTLY IN ACCORDANCE WITH GENERAL AND DETAILED SPECIFICATION. NO PROVISION OF K.M.C. BLDG. RULES 2009 HAVE BEEN VIOLATED IN COURSE OF THE WORK. THE STRUCTURE IS SAFE AND STABLE IN ALL RESPECT.

Signature of Geo-Technical Engineer  
JISHU PAL  
G.T/1932

CERTIFICATE OF STRUCTURAL ENGINEER: I DO HEREBY CERTIFY WITH FULL RESPONSIBILITY THAT THE BUILDING PLAN HAS BEEN DRAWN UP AS STANDS DEFECTOR ON PREMISES NO. - 13/1, BALLYGUNGE PARK, WARD NO. - 65, BOROUGH - VII, KOLKATA - 700019 HAVE BEEN SUPERVISED BY ME AND HAS BEEN COMPLETED ACCORDINGLY TO THE B.P. PLAN NO. - 2021070003, DATED 12-04-2021 AND SUBSEQUENT CHANGES AS REVISED U/R 26 (2a) & (2b) APPROVED BY D.G. (BLDG.). THE WORK HAS BEEN COMPLETED IN ACCORDANCE WITH THE SANCTIONED PLAN WITH SOME CHANGES AND TO THE BEST OF MY SATISFACTION. THE WORKMANSHIP AND ALL THE MATERIALS (QUALITY AND GRADE) HAVE BEEN USED STRICTLY IN ACCORDANCE WITH GENERAL AND DETAILED SPECIFICATION. NO PROVISION OF K.M.C. BLDG. RULES 2009 HAVE BEEN VIOLATED IN COURSE OF THE WORK. THE STRUCTURE IS SAFE AND STABLE IN ALL RESPECT.

Signature of Structural Engineer  
SANJIB GUHA  
ESR: 188116

CERTIFICATE OF ARCHITECT: I DO HEREBY CERTIFY WITH FULL RESPONSIBILITY THAT THE BUILDING PLAN HAS BEEN DRAWN UP AS STANDS DEFECTOR ON PREMISES NO. - 13/1, BALLYGUNGE PARK, WARD NO. - 65, BOROUGH - VII, KOLKATA - 700019 HAVE BEEN SUPERVISED BY ME AND HAS BEEN COMPLETED ACCORDINGLY TO THE B.P. PLAN NO. - 2021070003, DATED 12-04-2021 AND SUBSEQUENTLY CHANGES AS REVISED U/R 26 (2a) & (2b) APPROVED BY D.G. (BLDG.). THE WORK HAS BEEN COMPLETED IN ACCORDANCE WITH THE SANCTIONED PLAN WITH SOME CHANGES AND TO THE BEST OF MY SATISFACTION. THE WORKMANSHIP AND ALL THE MATERIALS (QUALITY AND GRADE) HAVE BEEN USED STRICTLY IN ACCORDANCE WITH GENERAL AND DETAILED SPECIFICATION. NO PROVISION OF K.M.C. BLDG. RULES 2009 HAVE BEEN VIOLATED IN COURSE OF THE WORK.

Signature of Architect  
SUPRATIM CHOUDHURY  
CA/2002/28856

DRAWING : FLOOR PLAN.  
SCALE: 1:100  
DRAWING NO : KMC/AD/04 DATE: 13.05.2026

NOTE:  
1. ALL MATERIALS FOR CONSTRUCTION TO BE OF I.S. STANDARD.  
2. ALL CONSTRUCTION PRACTICE TO FOLLOW U.G. GUIDELINES.  
3. ONLY WRITTEN DIMENSIONS TO BE FOLLOWED.  
4. ALL DIMENSION ARE IN MM.  
5. ALL THE EXTERNAL WALLS ARE 250 MM & 200 MM THICK AND ALL THE INTERNAL WALLS ARE 125 & 75MM THICK UNLESS SPECIFIED.  
6. DEPTH OF U.G. & SEMI U.G. RESERVOIRS NOT TO EXCEED DEPTH OF NEAREST FOUNDATION.

PARTY'S COPY

④



THE KOLKATA MUNICIPAL CORPORATION  
BUILDING DEPT.  
CONSULTANTS  
Dated 06/05/2026 APPROVED BY D.G.(A)  
Reference No. 2021070003  
Date 12.04.2021  
Borough VII  
A.E. (C) No. VII P.P. No. VII

Any unauthorised construction done in violation from the Sanction Building permit and the Completion Plans after issuance of this Completion Plans may cause revocation of the Occupancy Certificate.

OFFICE OF THE EXECUTIVE ENGINEER  
BUILDING BOROUGH-VII  
DATE 14.05.2026  
THE KOLKATA MUNICIPAL CORPORATION