





APPROVED
Vide sanction No. 101/193
dt-27.06.2022


**PROPOSED DRAWING FOR G+4 STORIED BUILDING OF-
DHARANIDHAR LAYEK, MAHADEB LAYEK & JIBAN LAYEK
OVER J.L NO-99, KHATIAN NO-14514,22065&22068, PLOT NO-1976,
WARD NO-03, HOLDING NO-29/2 AT BOLPUR MOUZA UNDER BOLPUR MUNICIPALITY.**

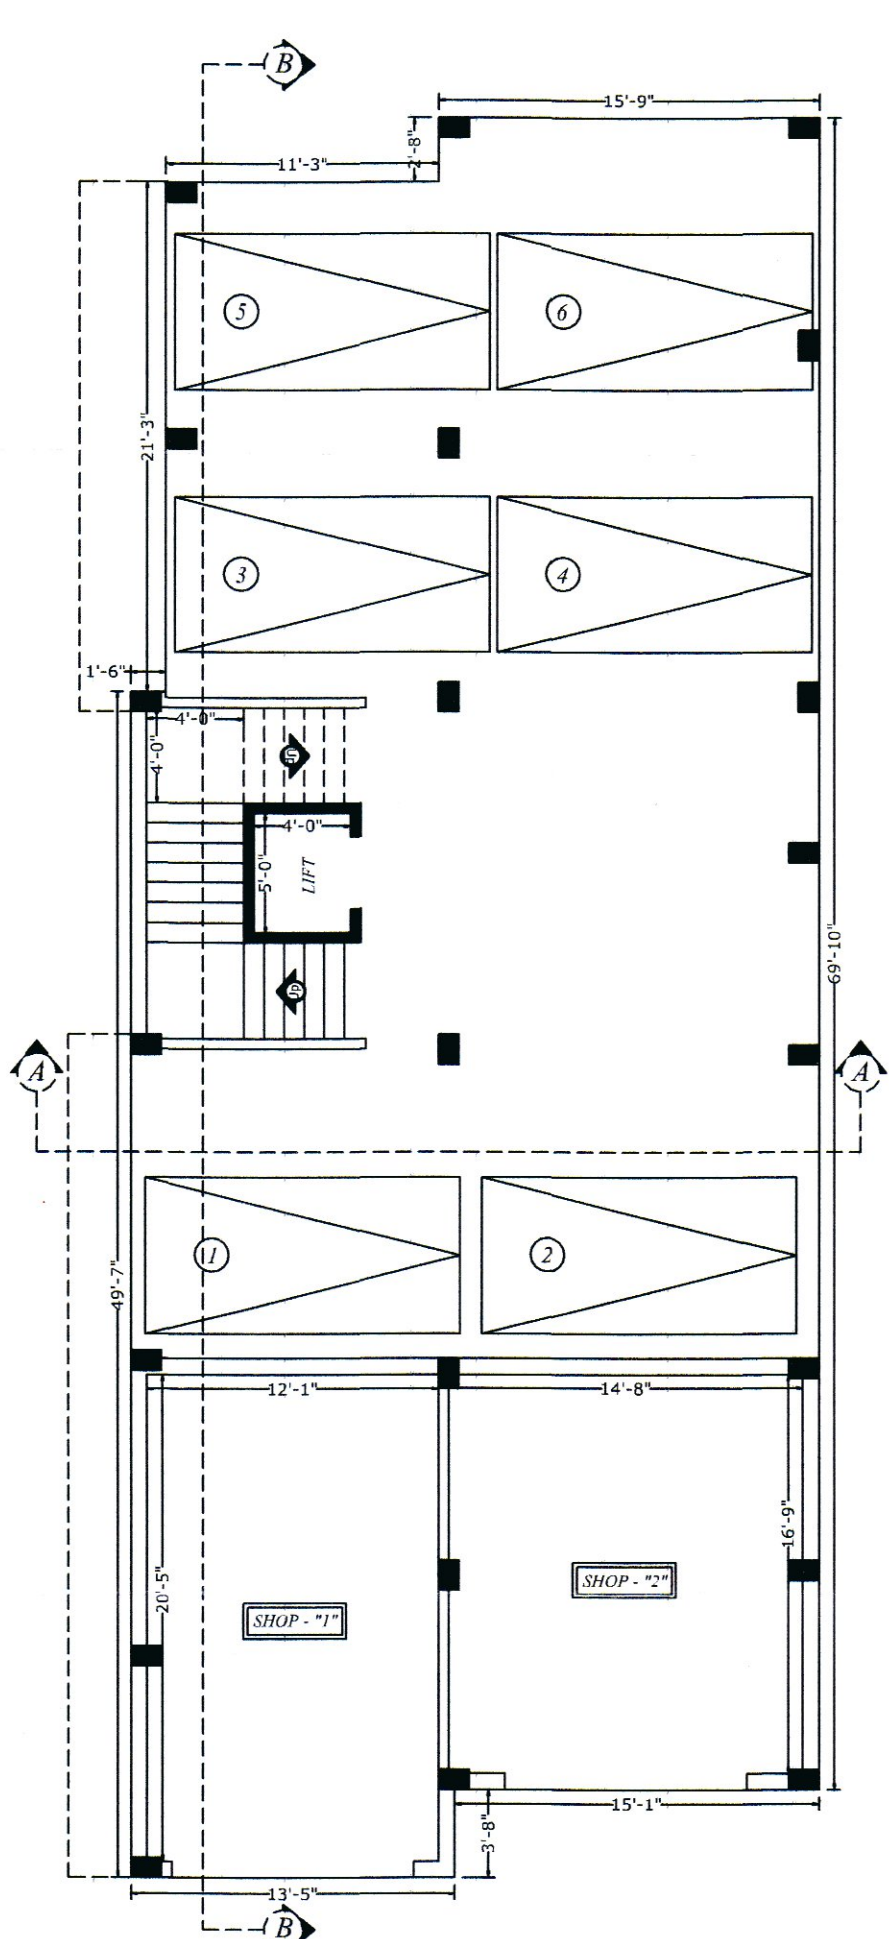


GROUND FLOOR PLAN
SCALE - 1"=8'-0"

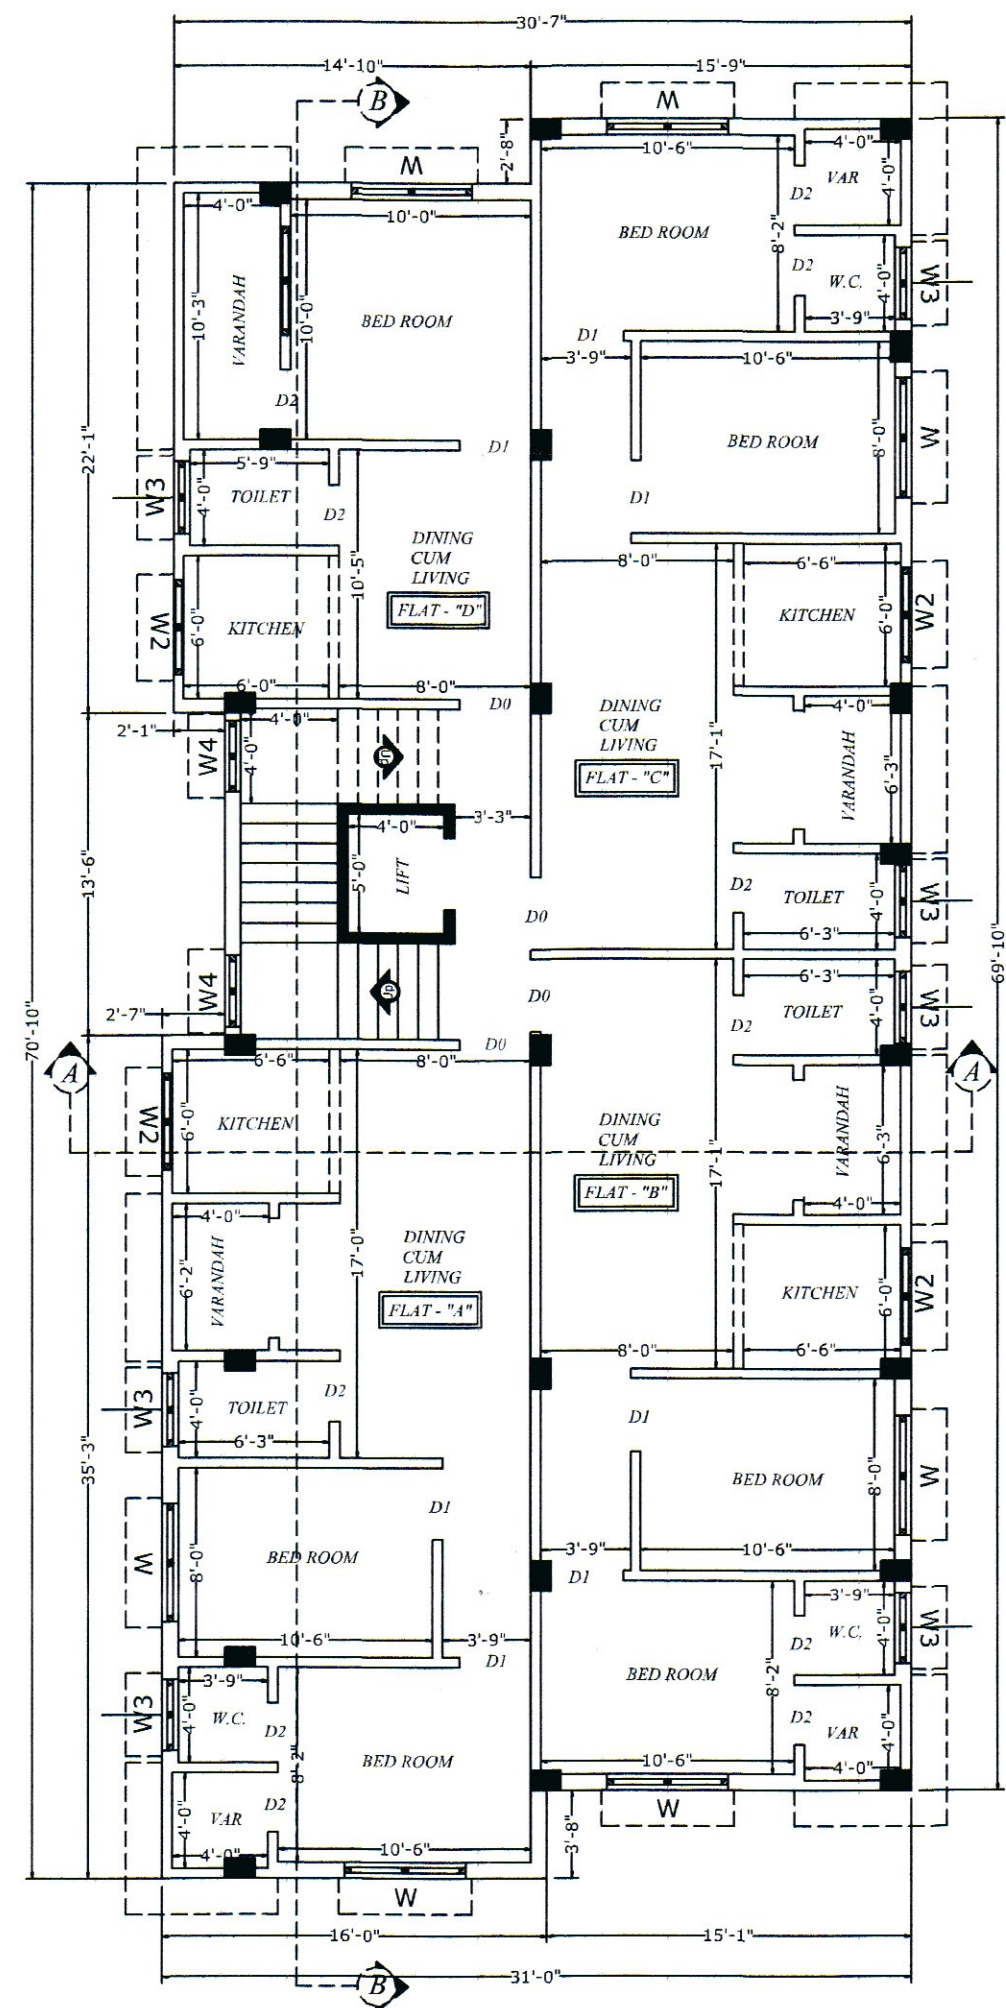

TYPICAL FLOOR PLAN
(1st To 4th Floor)
SCALE - 1"=8'-0"

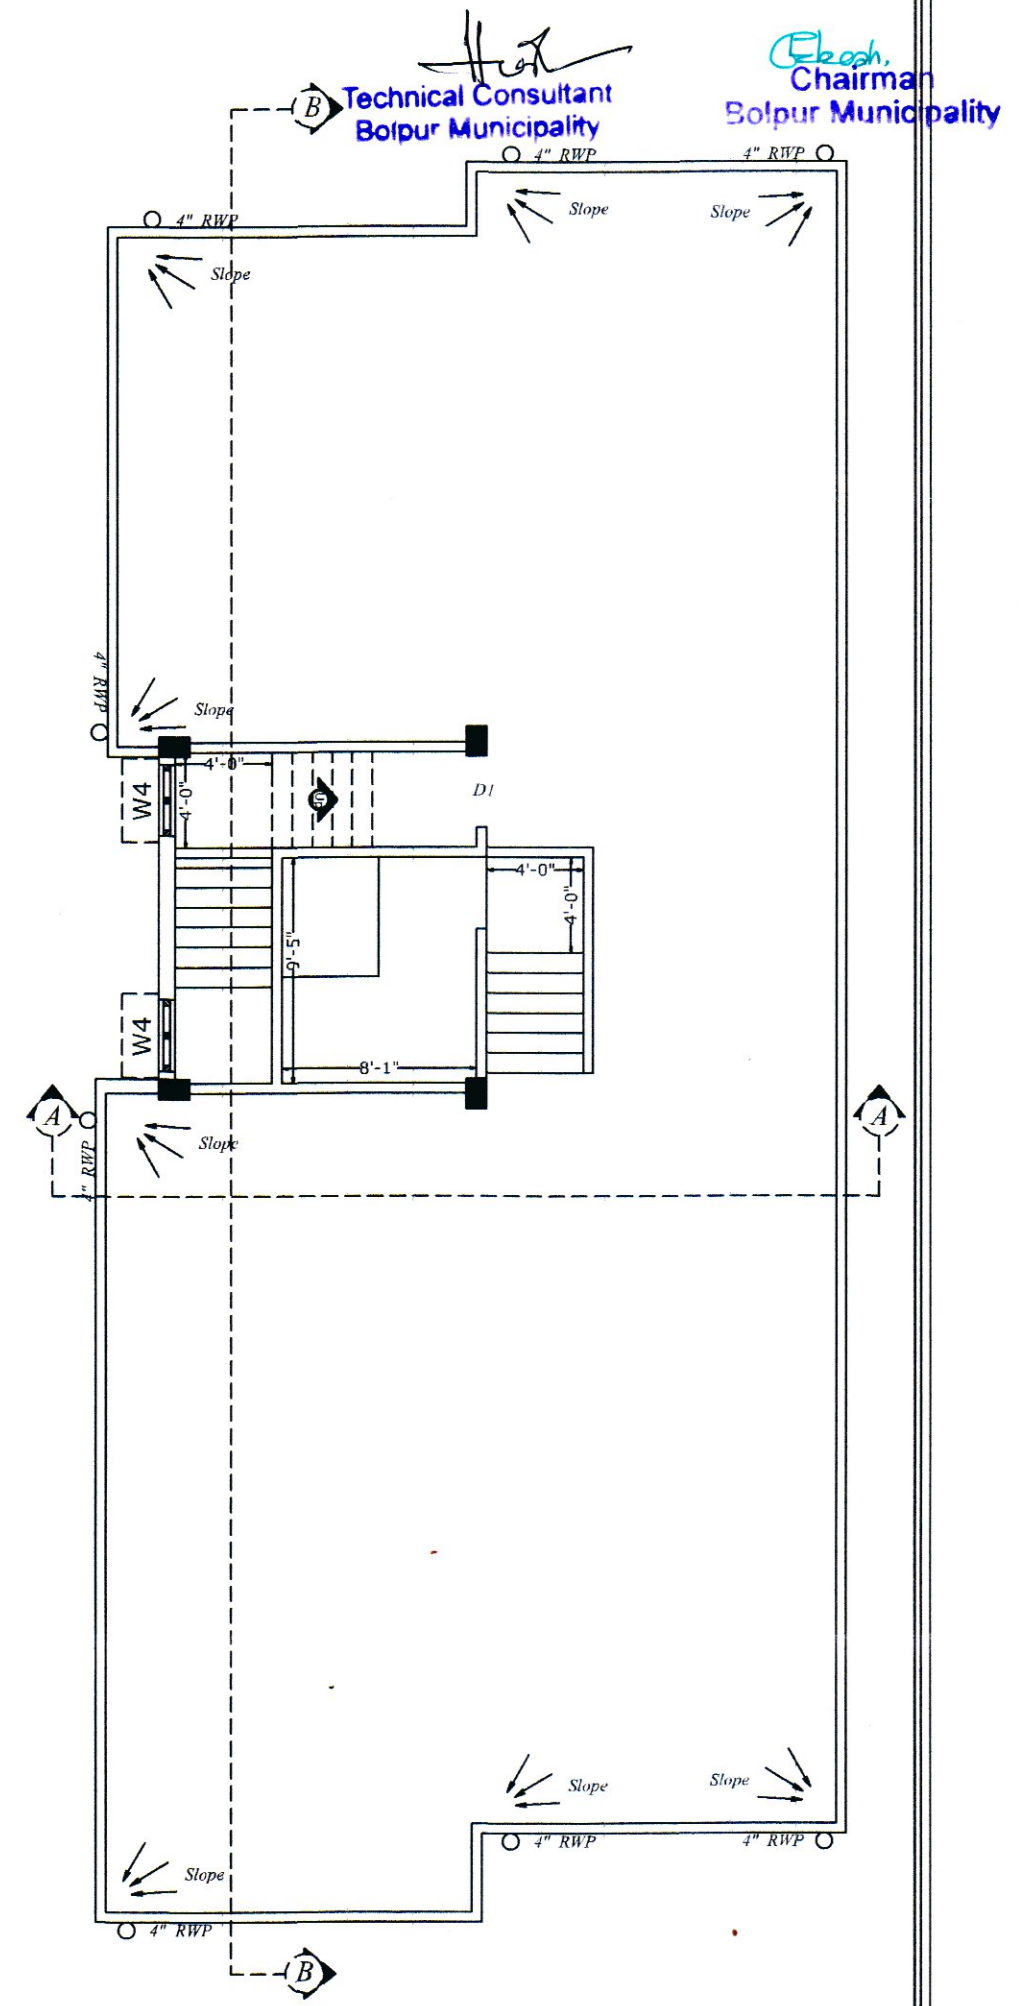


ROOF TERRACE PLAN
SCALE - 1"=8'-0"

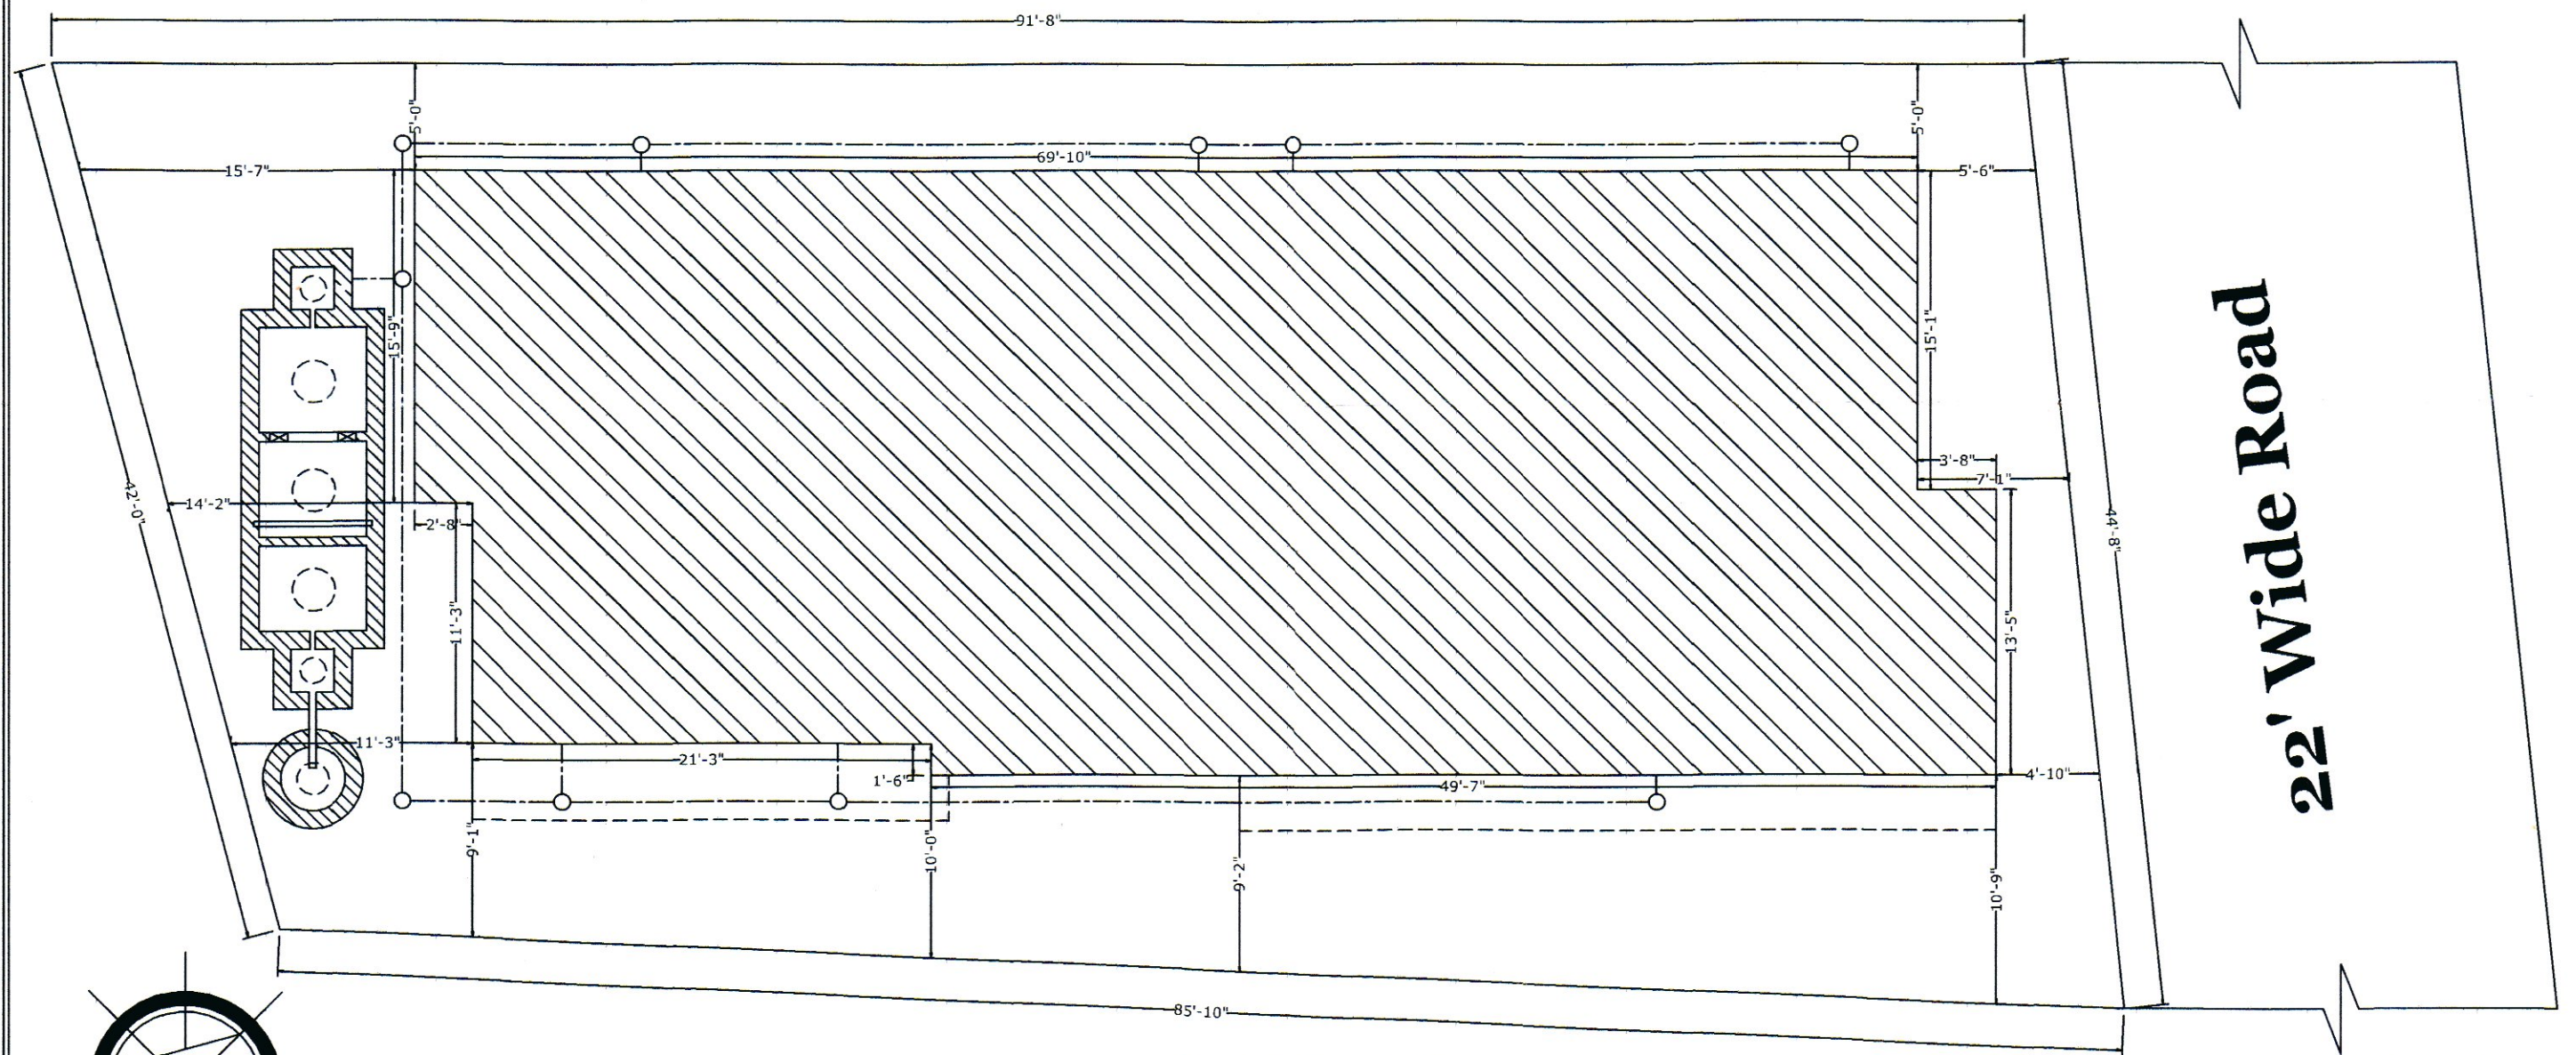

SITE PLAN
SCALE - 1"=8'-0"

22' Wide Road

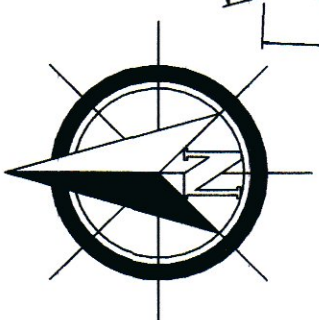

Abhishek Mondal
ABHISHEK MONDAL
B. TECH (CIVIL ENGG.)
Reg. No. : BM/PW/LBS I/01
Cont. No. : 9932253566