



|                                                                    |
|--------------------------------------------------------------------|
| STATE, EL. (Parking) AREA=72133X2=44427.86 SQ. FT.=1340.88 SQ. MT. |
| Comm.) AREA = 5708X28 SQ. FT. = 630.51 SQ. MT.                     |
| Rest.) AREA = 1505.53 SQ. FT. = 139.97 SQ. MT.                     |
| Comm.) AREA = 6867.35 SQ. FT. = 638.23 SQ. MT.                     |
| Rest.) AREA = 673.03 SQ. FT. = 62.55 SQ. MT.                       |
| Rest.) AREA = 7197.79 SQ. FT. = 668.94 SQ. MT.                     |
| (Rest.) AREA = 7197.79 SQ. FT. = 668.94 SQ. MT.                    |
| TOTAL = 43577.67 SQ. FT. = 4049.97 SQ. MT.                         |

PROPOSED (DOUBLE BASMENT+G+3) STORED  
COMMERCIAL CUM RESIDENTIAL BUILDING PLAN,  
AT HOLDING NO 18/207 K.K. BANERJEE ROAD, P.O.-  
+P.S. BERHAMPORE, DIST.-MURSHIDABAD, ON DAG  
NO. R.S.-2211 AND L.R.-4733, KHATAN NO.R.S.-1925, &  
R.L-1947,1918,19190,19677,19679,15084,15085, MOUZA-  
GORABAZAR, IL.-NO.40, WARD NO.23, UNDER  
BERHAMPORE MUNICIPALITY

OWNER'S NAME- 1. MD. ASIF HOSSAIN  
2. MRS.- SENEJA PARVIN 3. MRS.- SARVINA KHATUN

**BUILDING NAME :- FORTUNA**  
**DEVELOPER'S NAME :-**  
**"SWARNAPRADEEP INFRASTRUCTURAL SOLUTIONS"**

**SIGNATURE OF OWNER'S & DEVELOPER'S -**

Soneja parvin

Just Hosen

Sarvina khatum

SWANPRADIP INFRASTRUCTURAL SOLUTIONS  
Kapendra Kumar Saha  
Partner

NOTES :- ALL DIMENSIONS ARE IN MM.  
ALL OUTER WALLS ARE 200 MM THK.  
ALL INNER WALLS ARE 125 & 75 MM THK. OTHERWISE MENTION  
ALL R.C.C. CHAJA ARE 450 PROJECTED.  
ALL R.C.C. C.B. & ALCOVE ARE 250 PROJECTED.









SCALE:- 1:200, 1:100, 1:50, 1:25, 1:10

**DRAWN BY -**  
**RAFIUL ISLAM**  
**- MOB - 9153729603**

*Richard*

**LBS**  
Reg.No-32/PP/2022/BM  
Assisted Planner Berhampore  
Municipality Berhampore,  
undisbated, Mob-9185725803

|              |        |
|--------------|--------|
| SHEET NO - 1 | DATE - |
|--------------|--------|

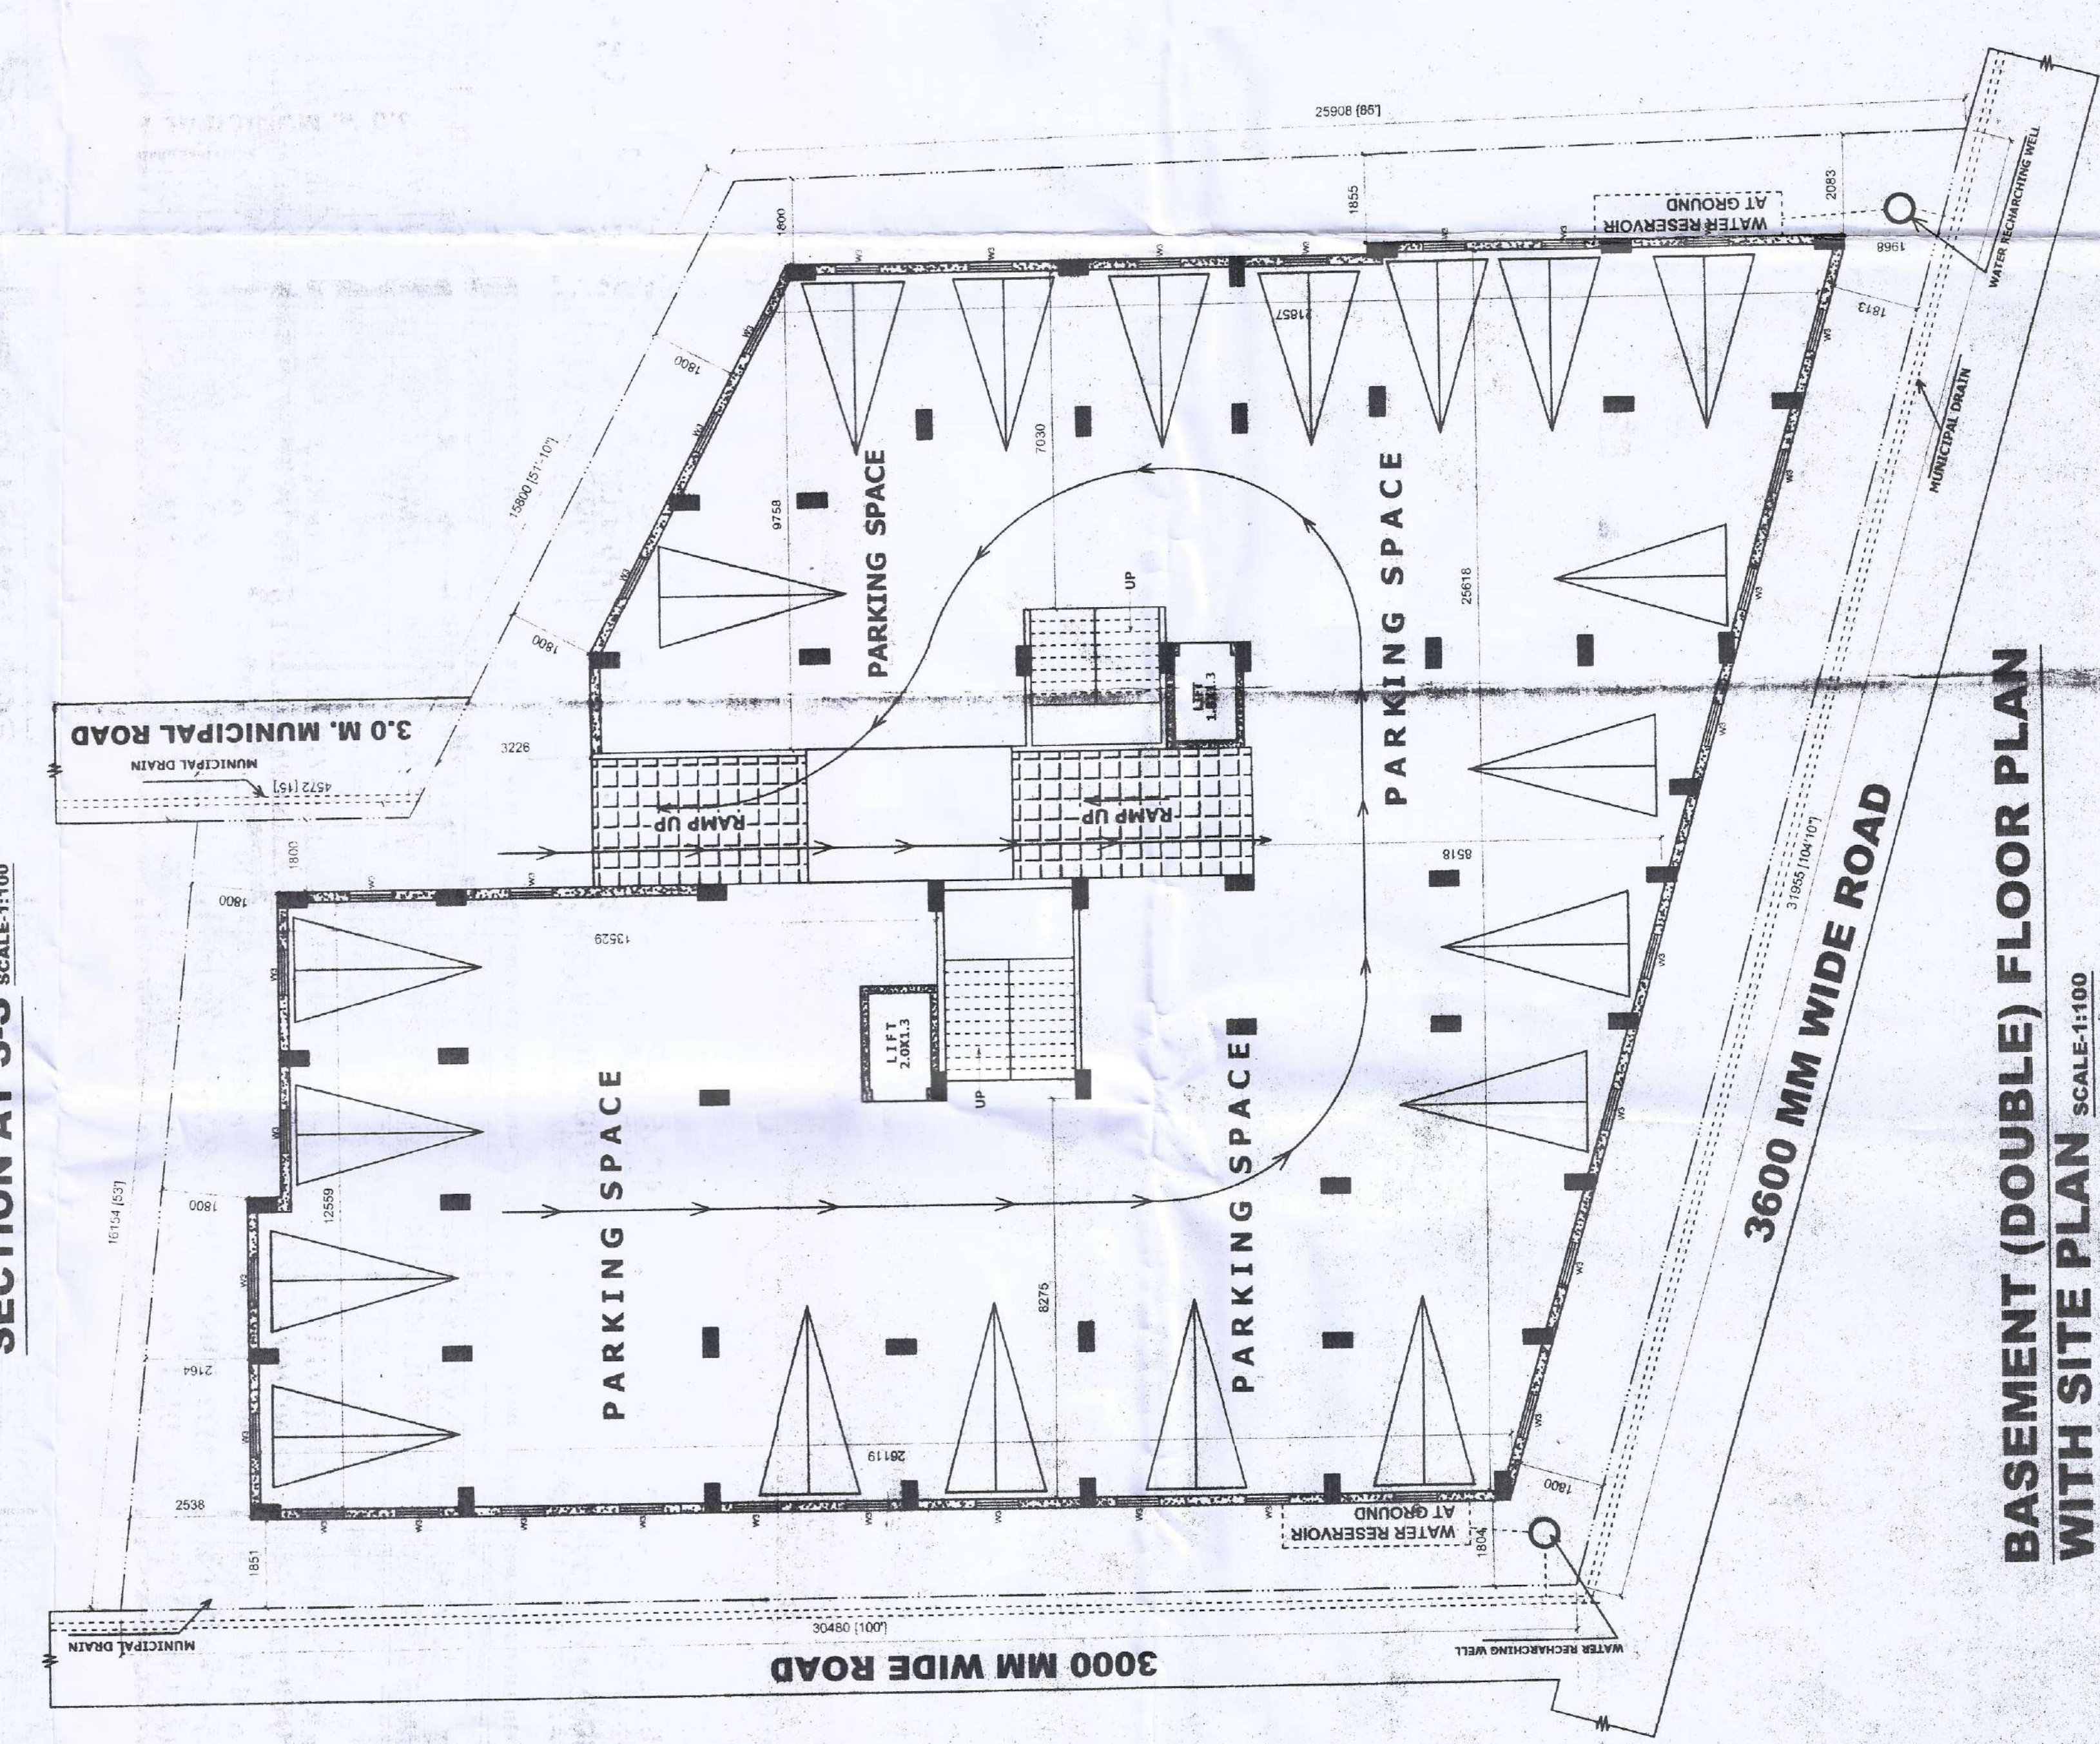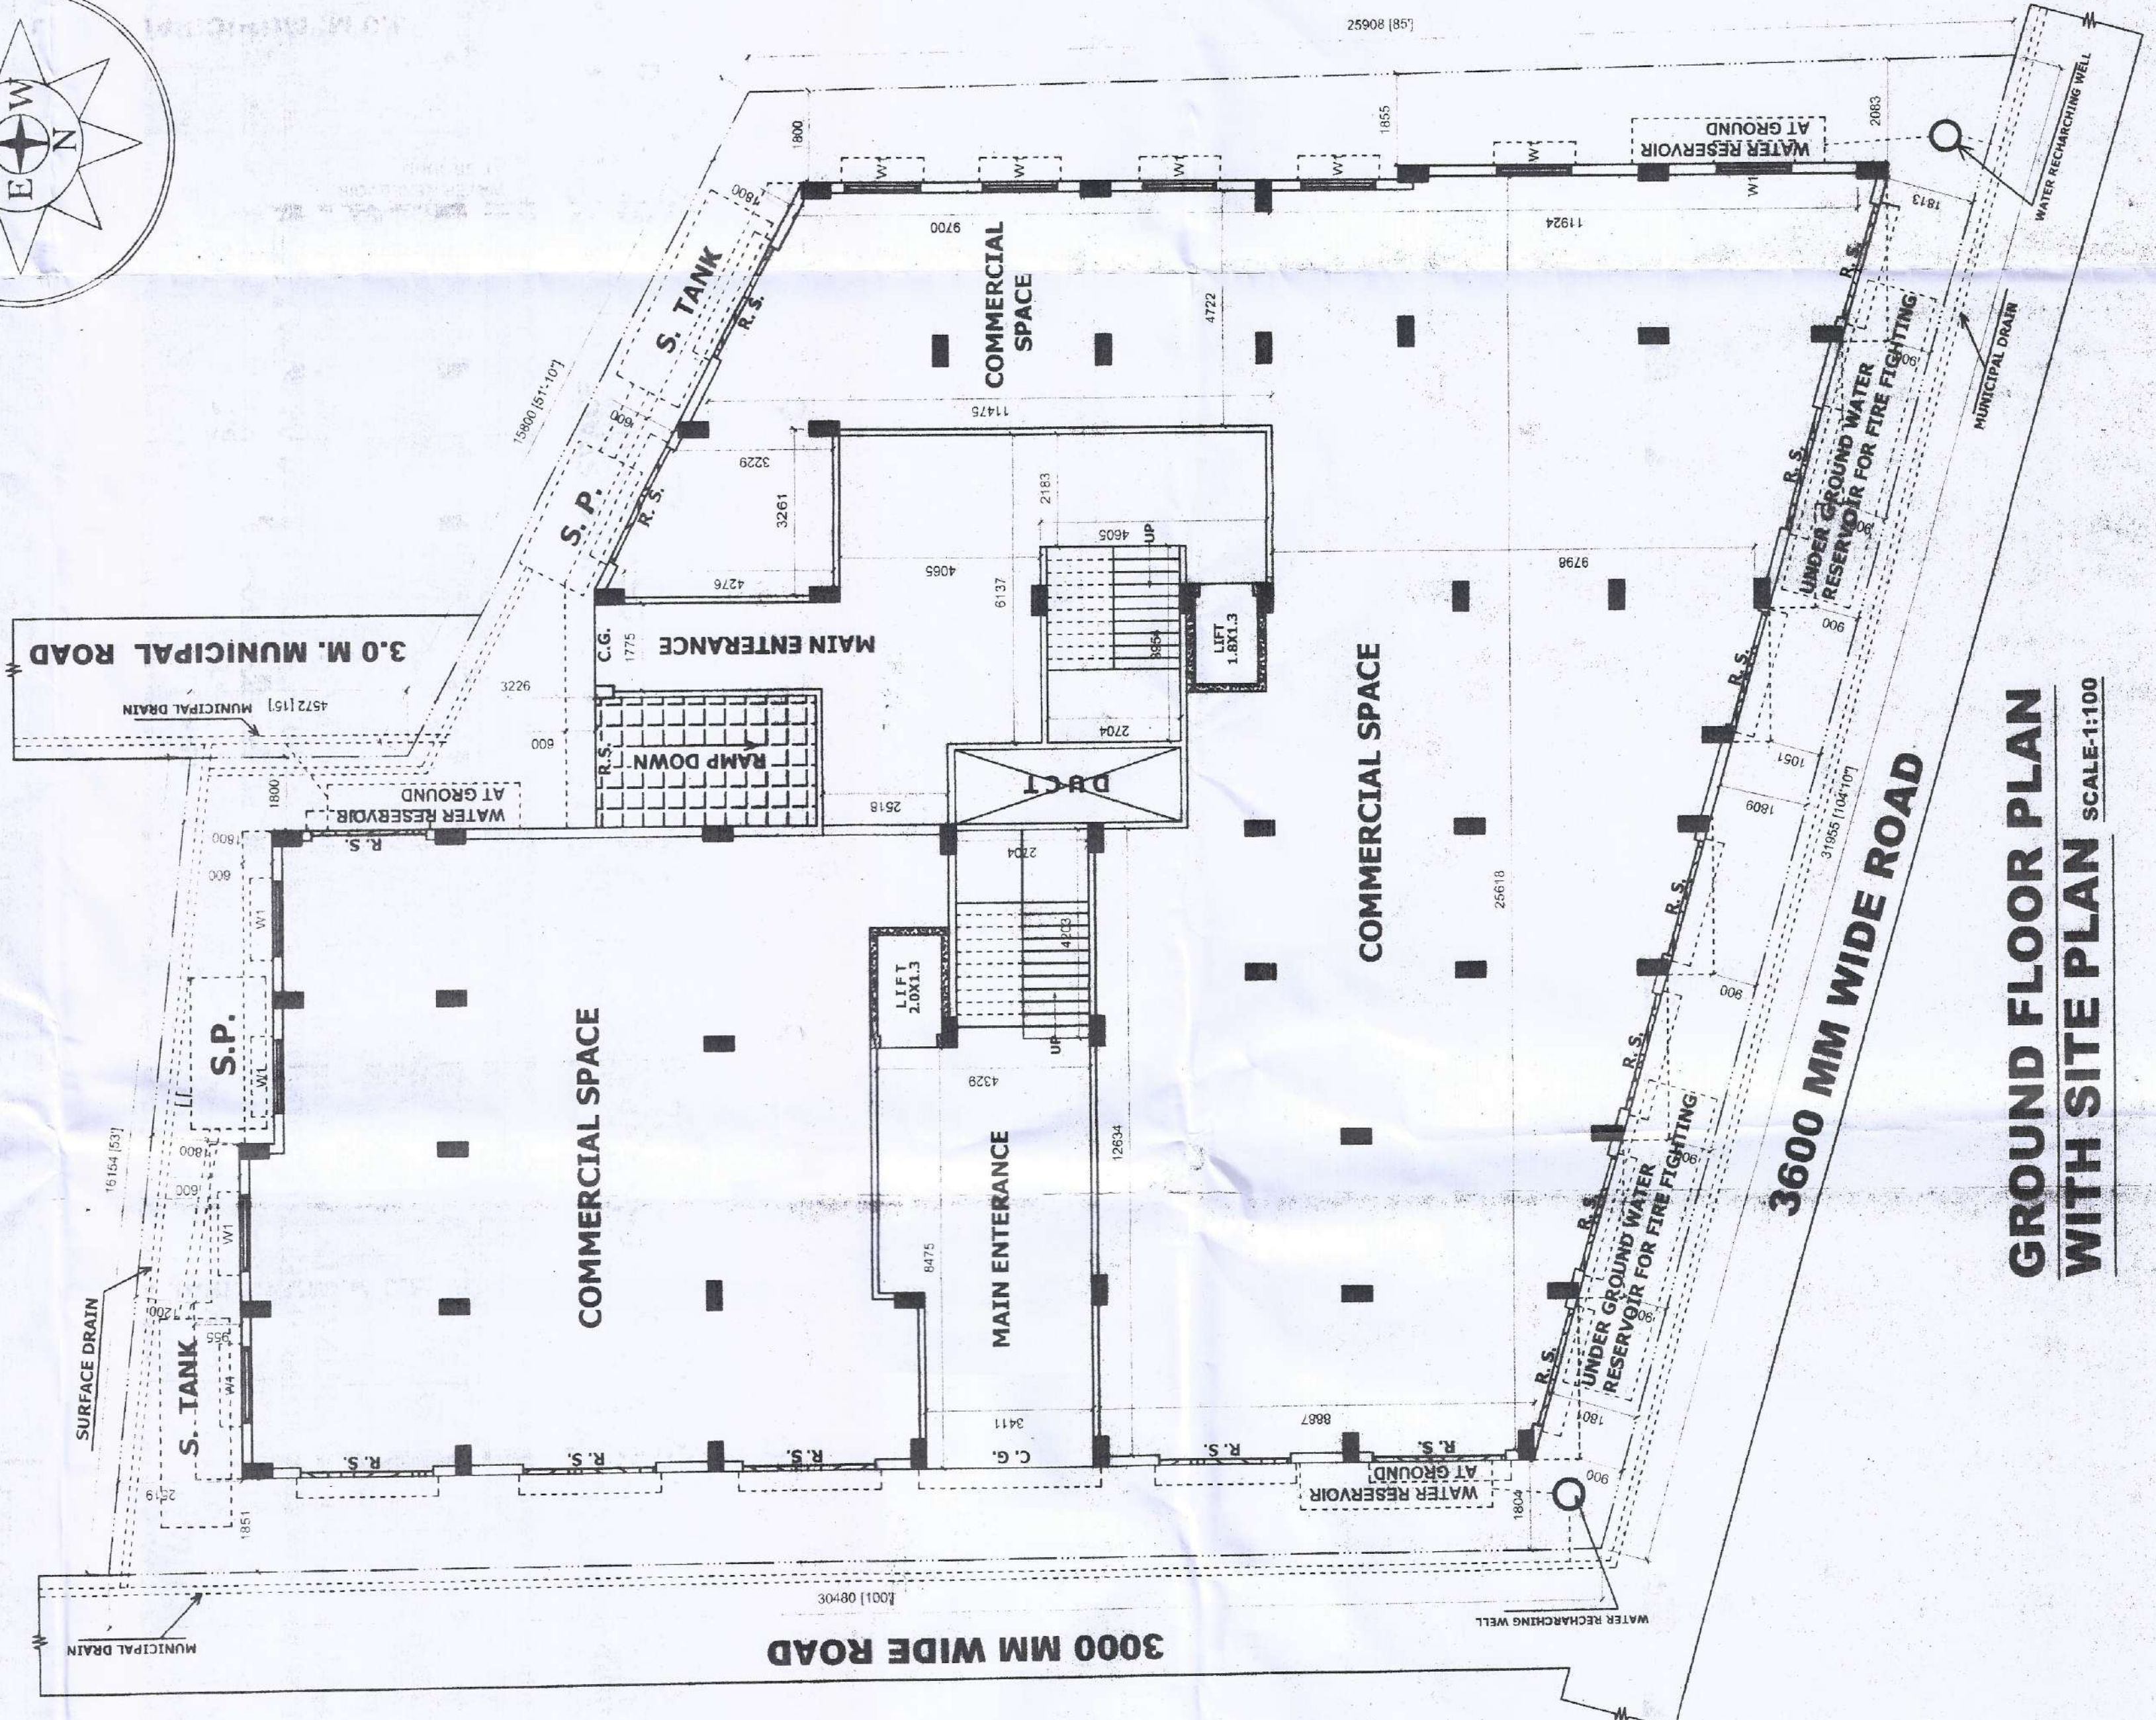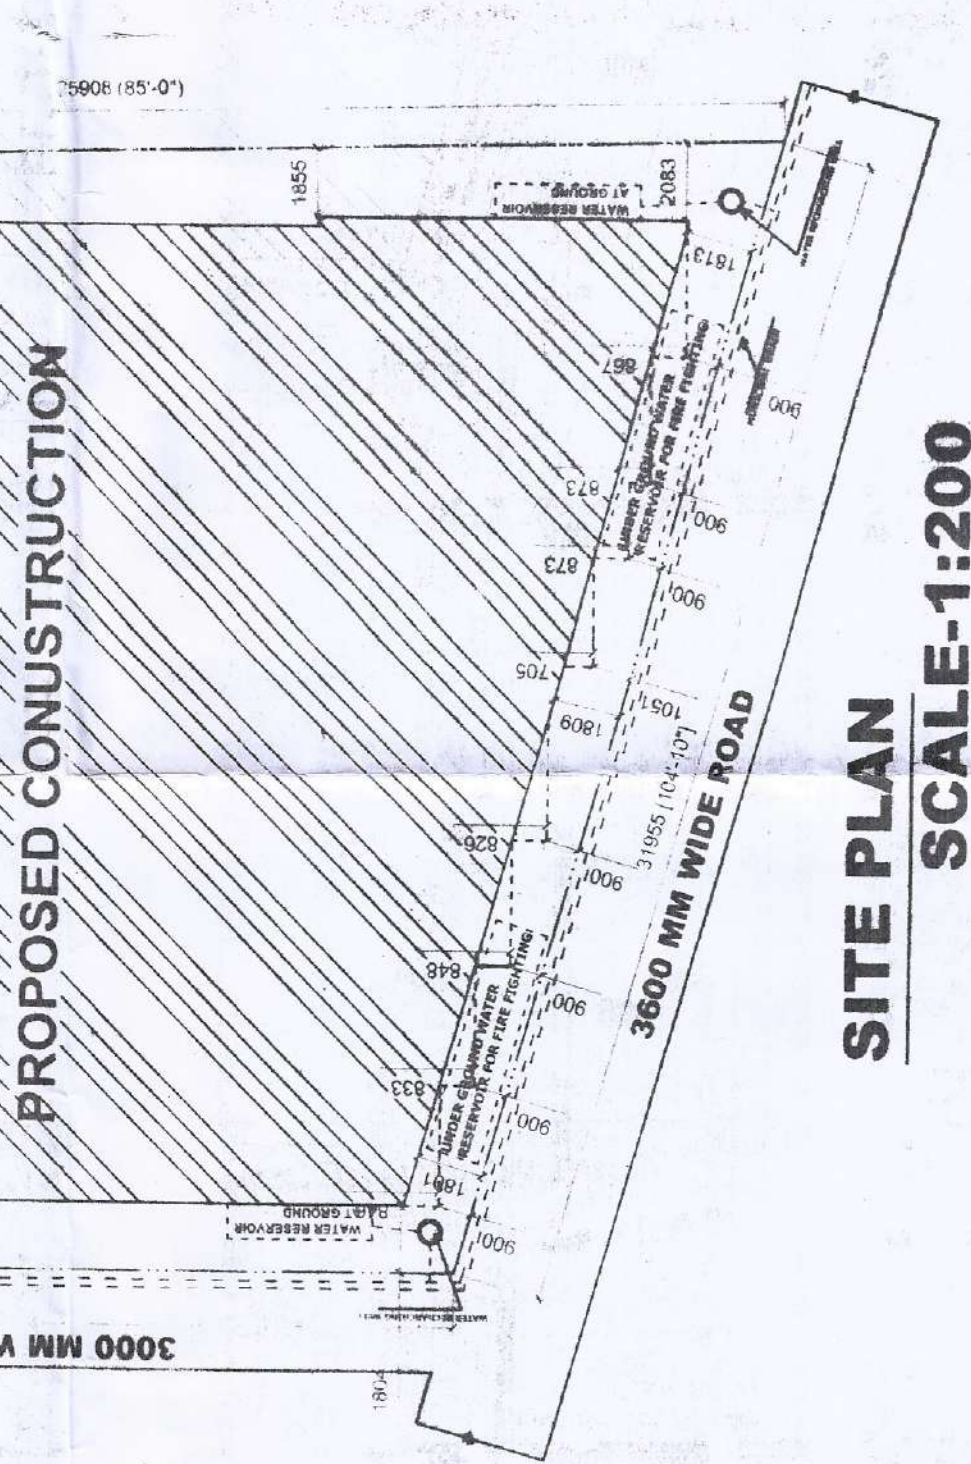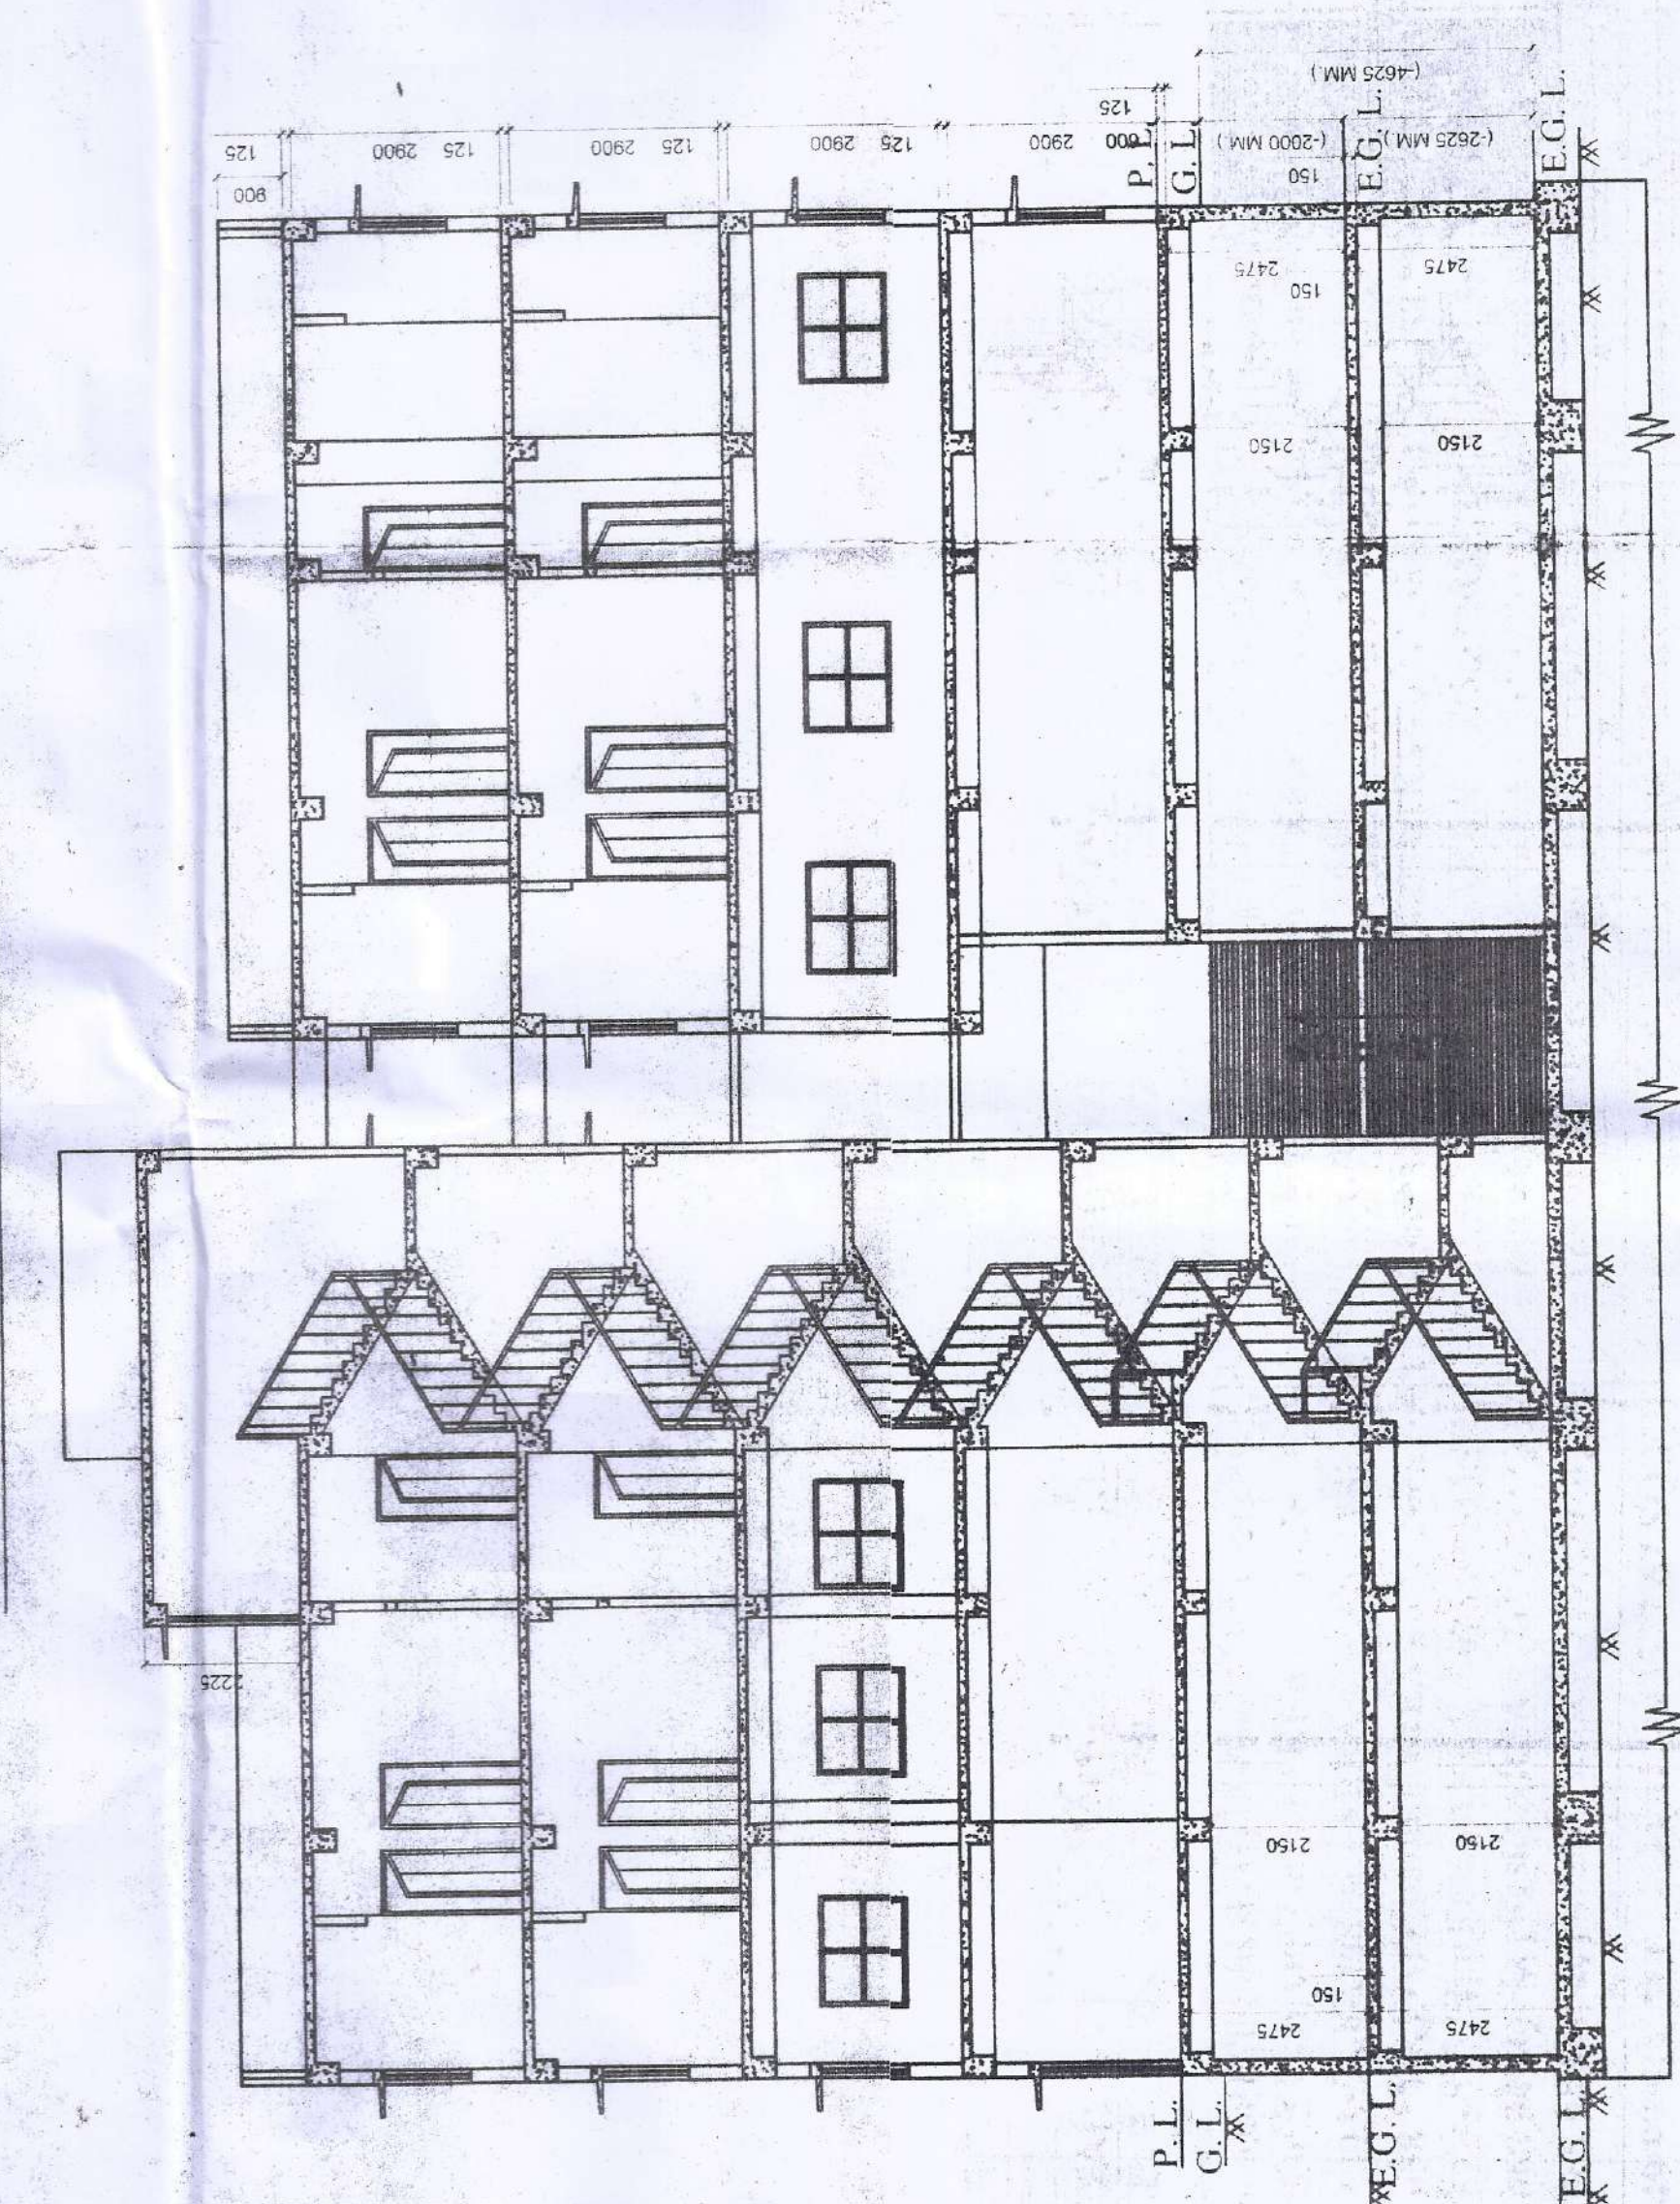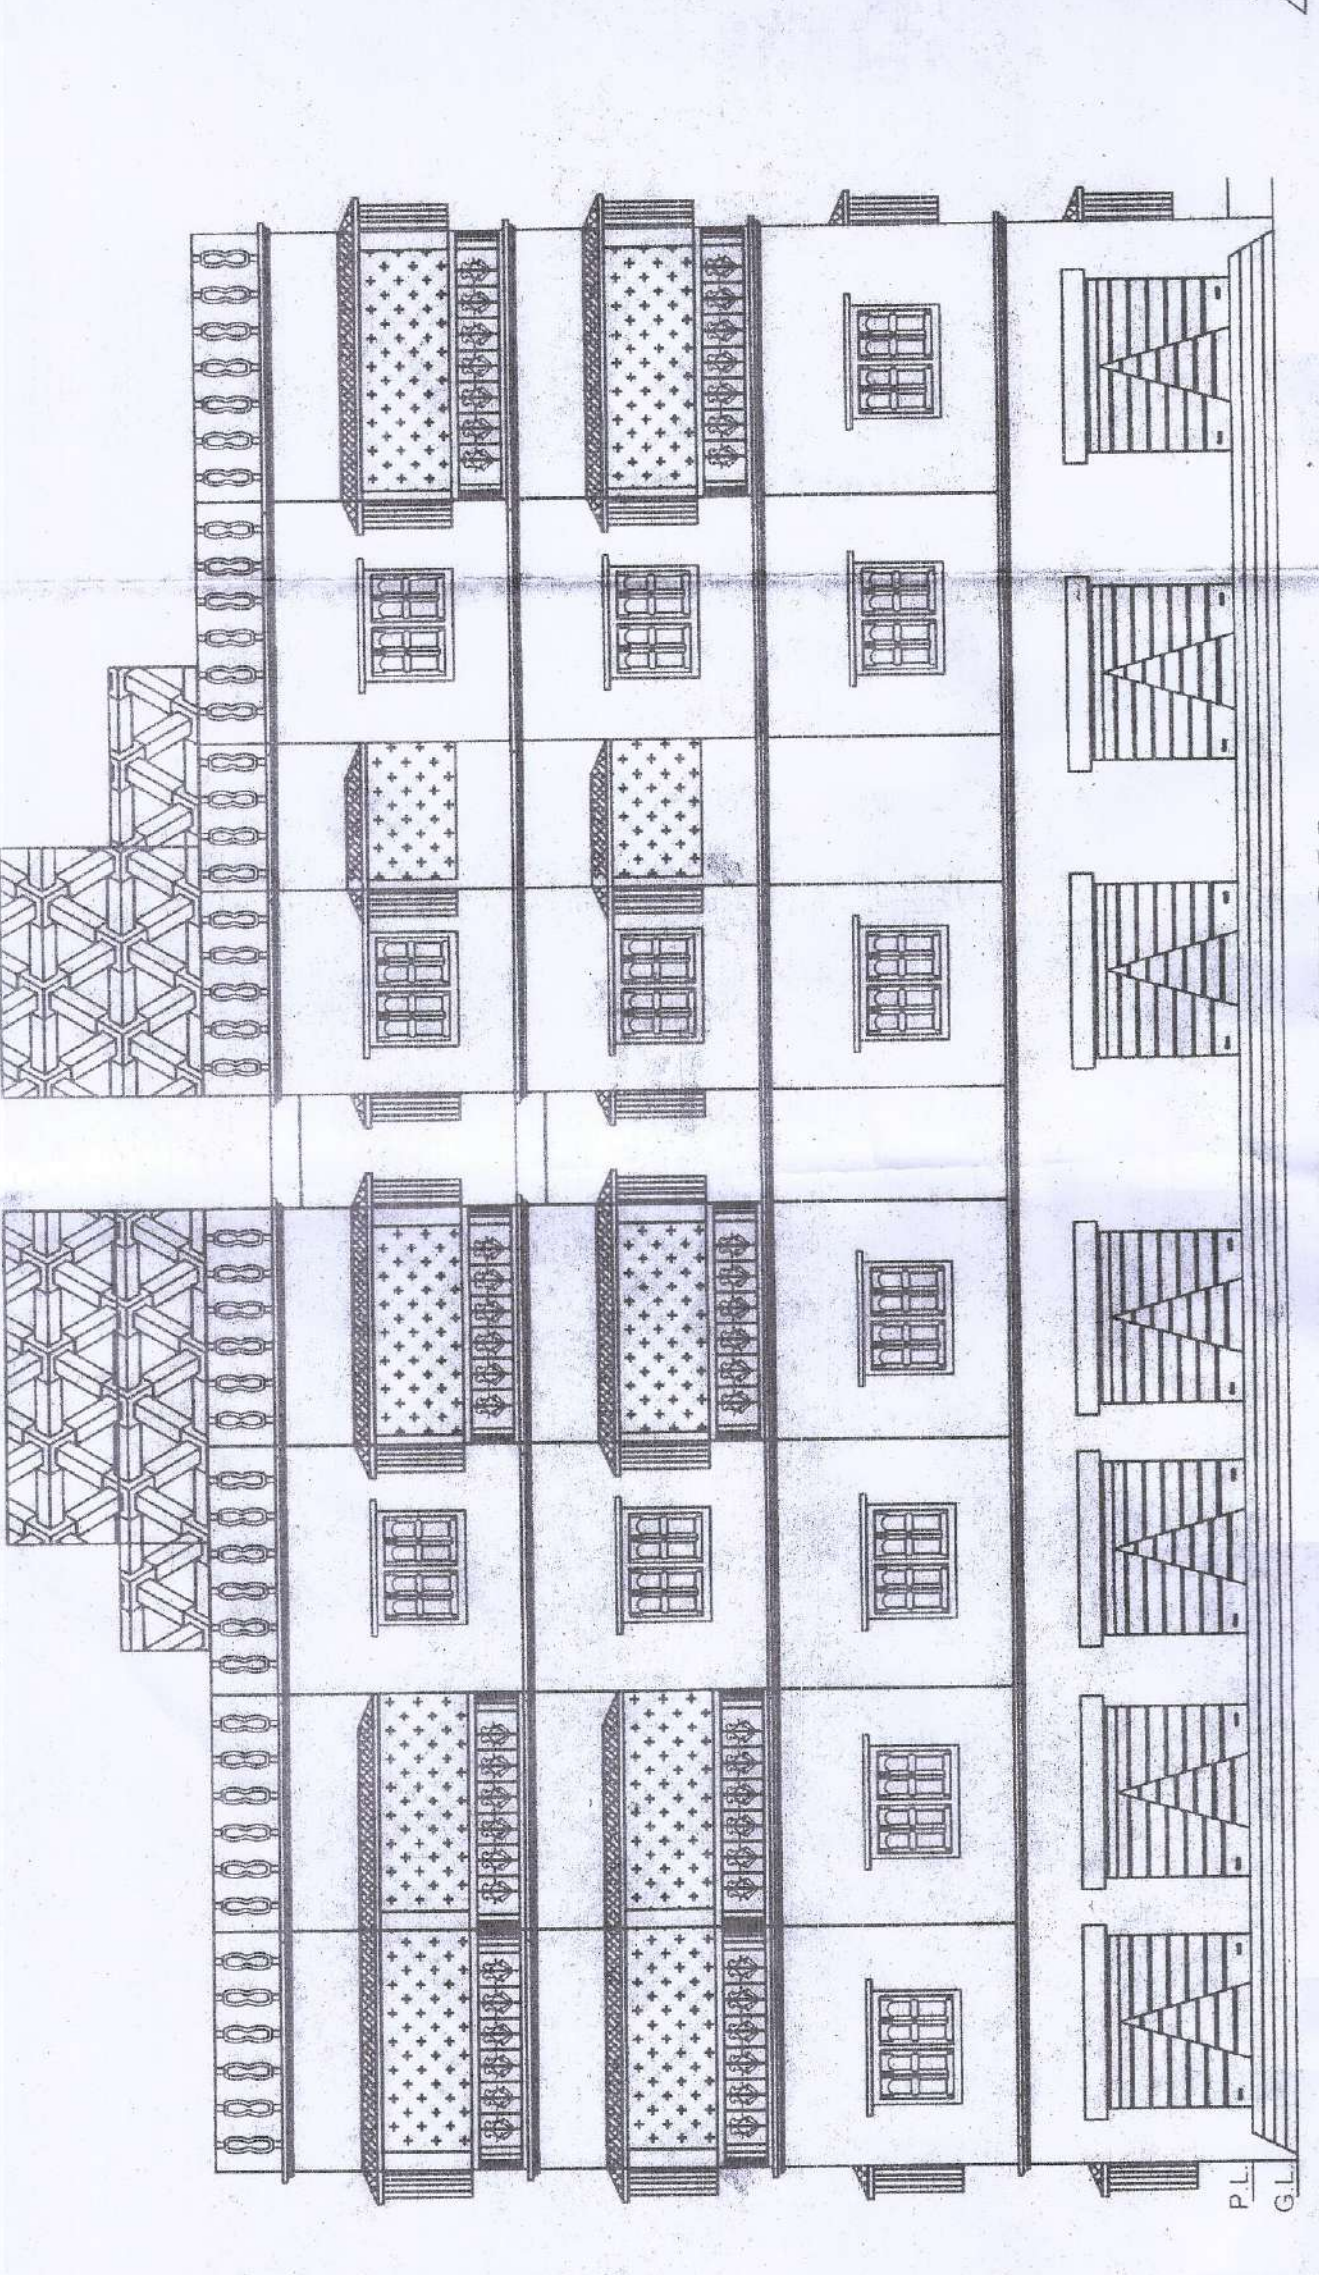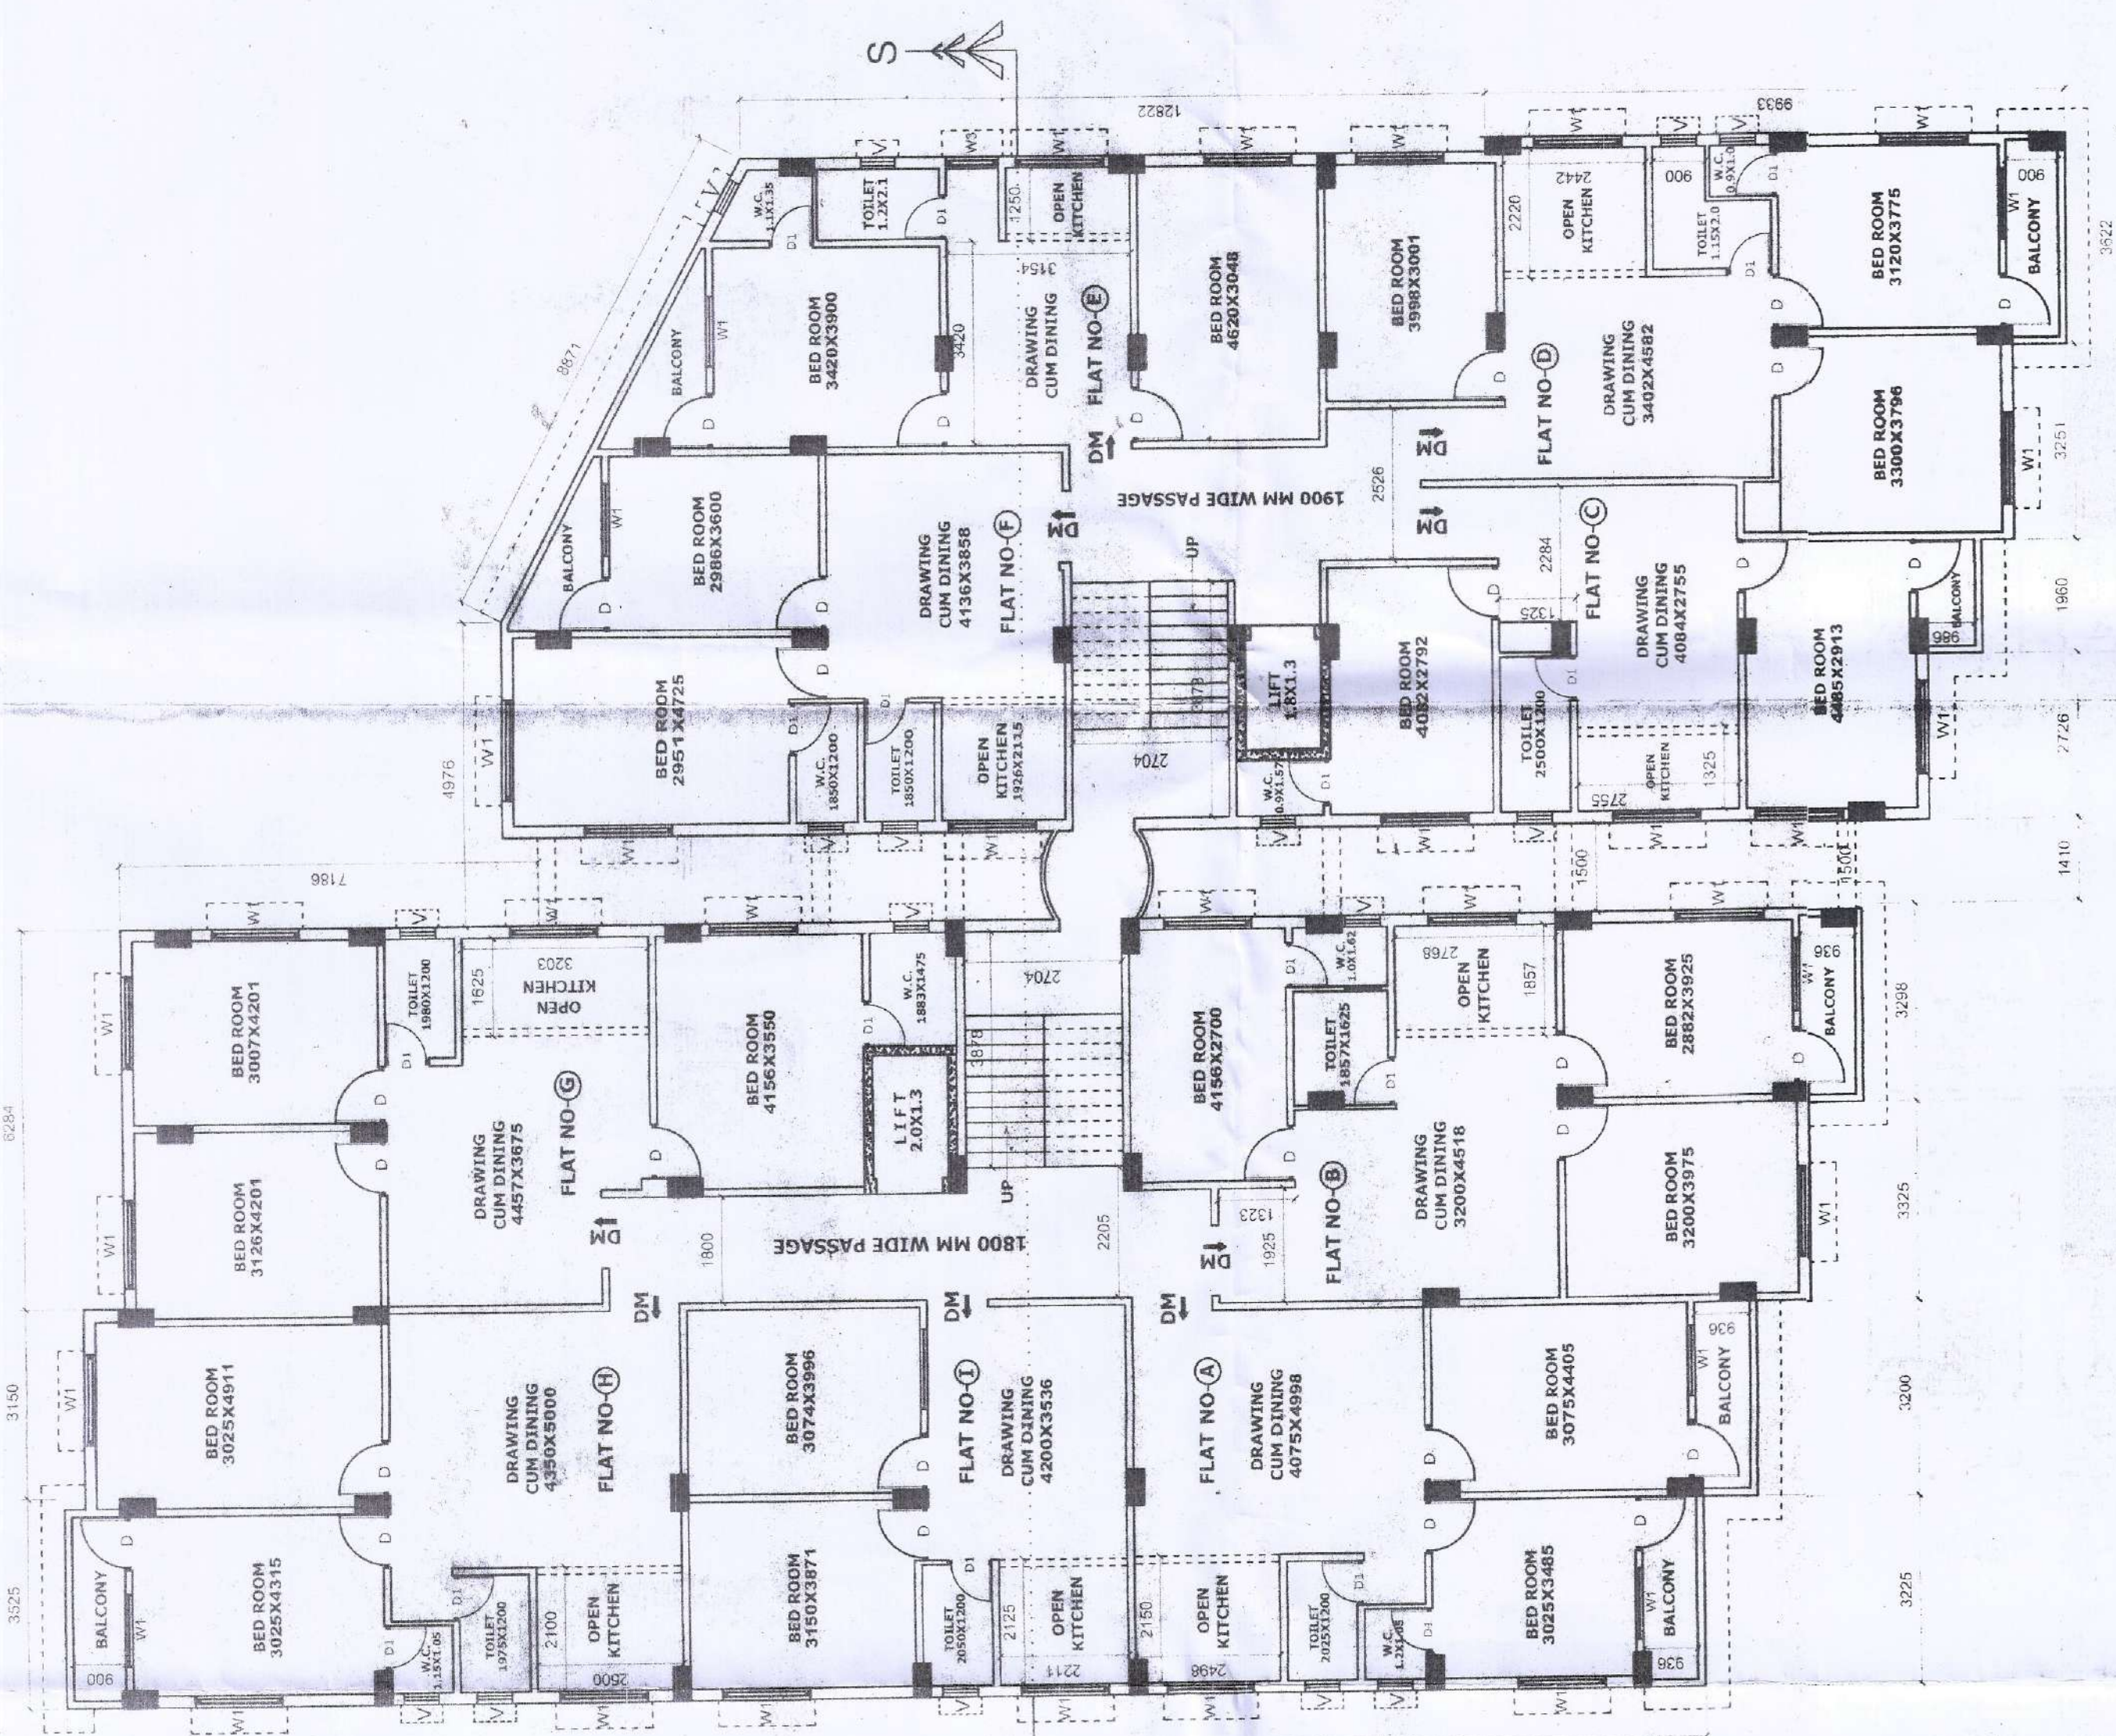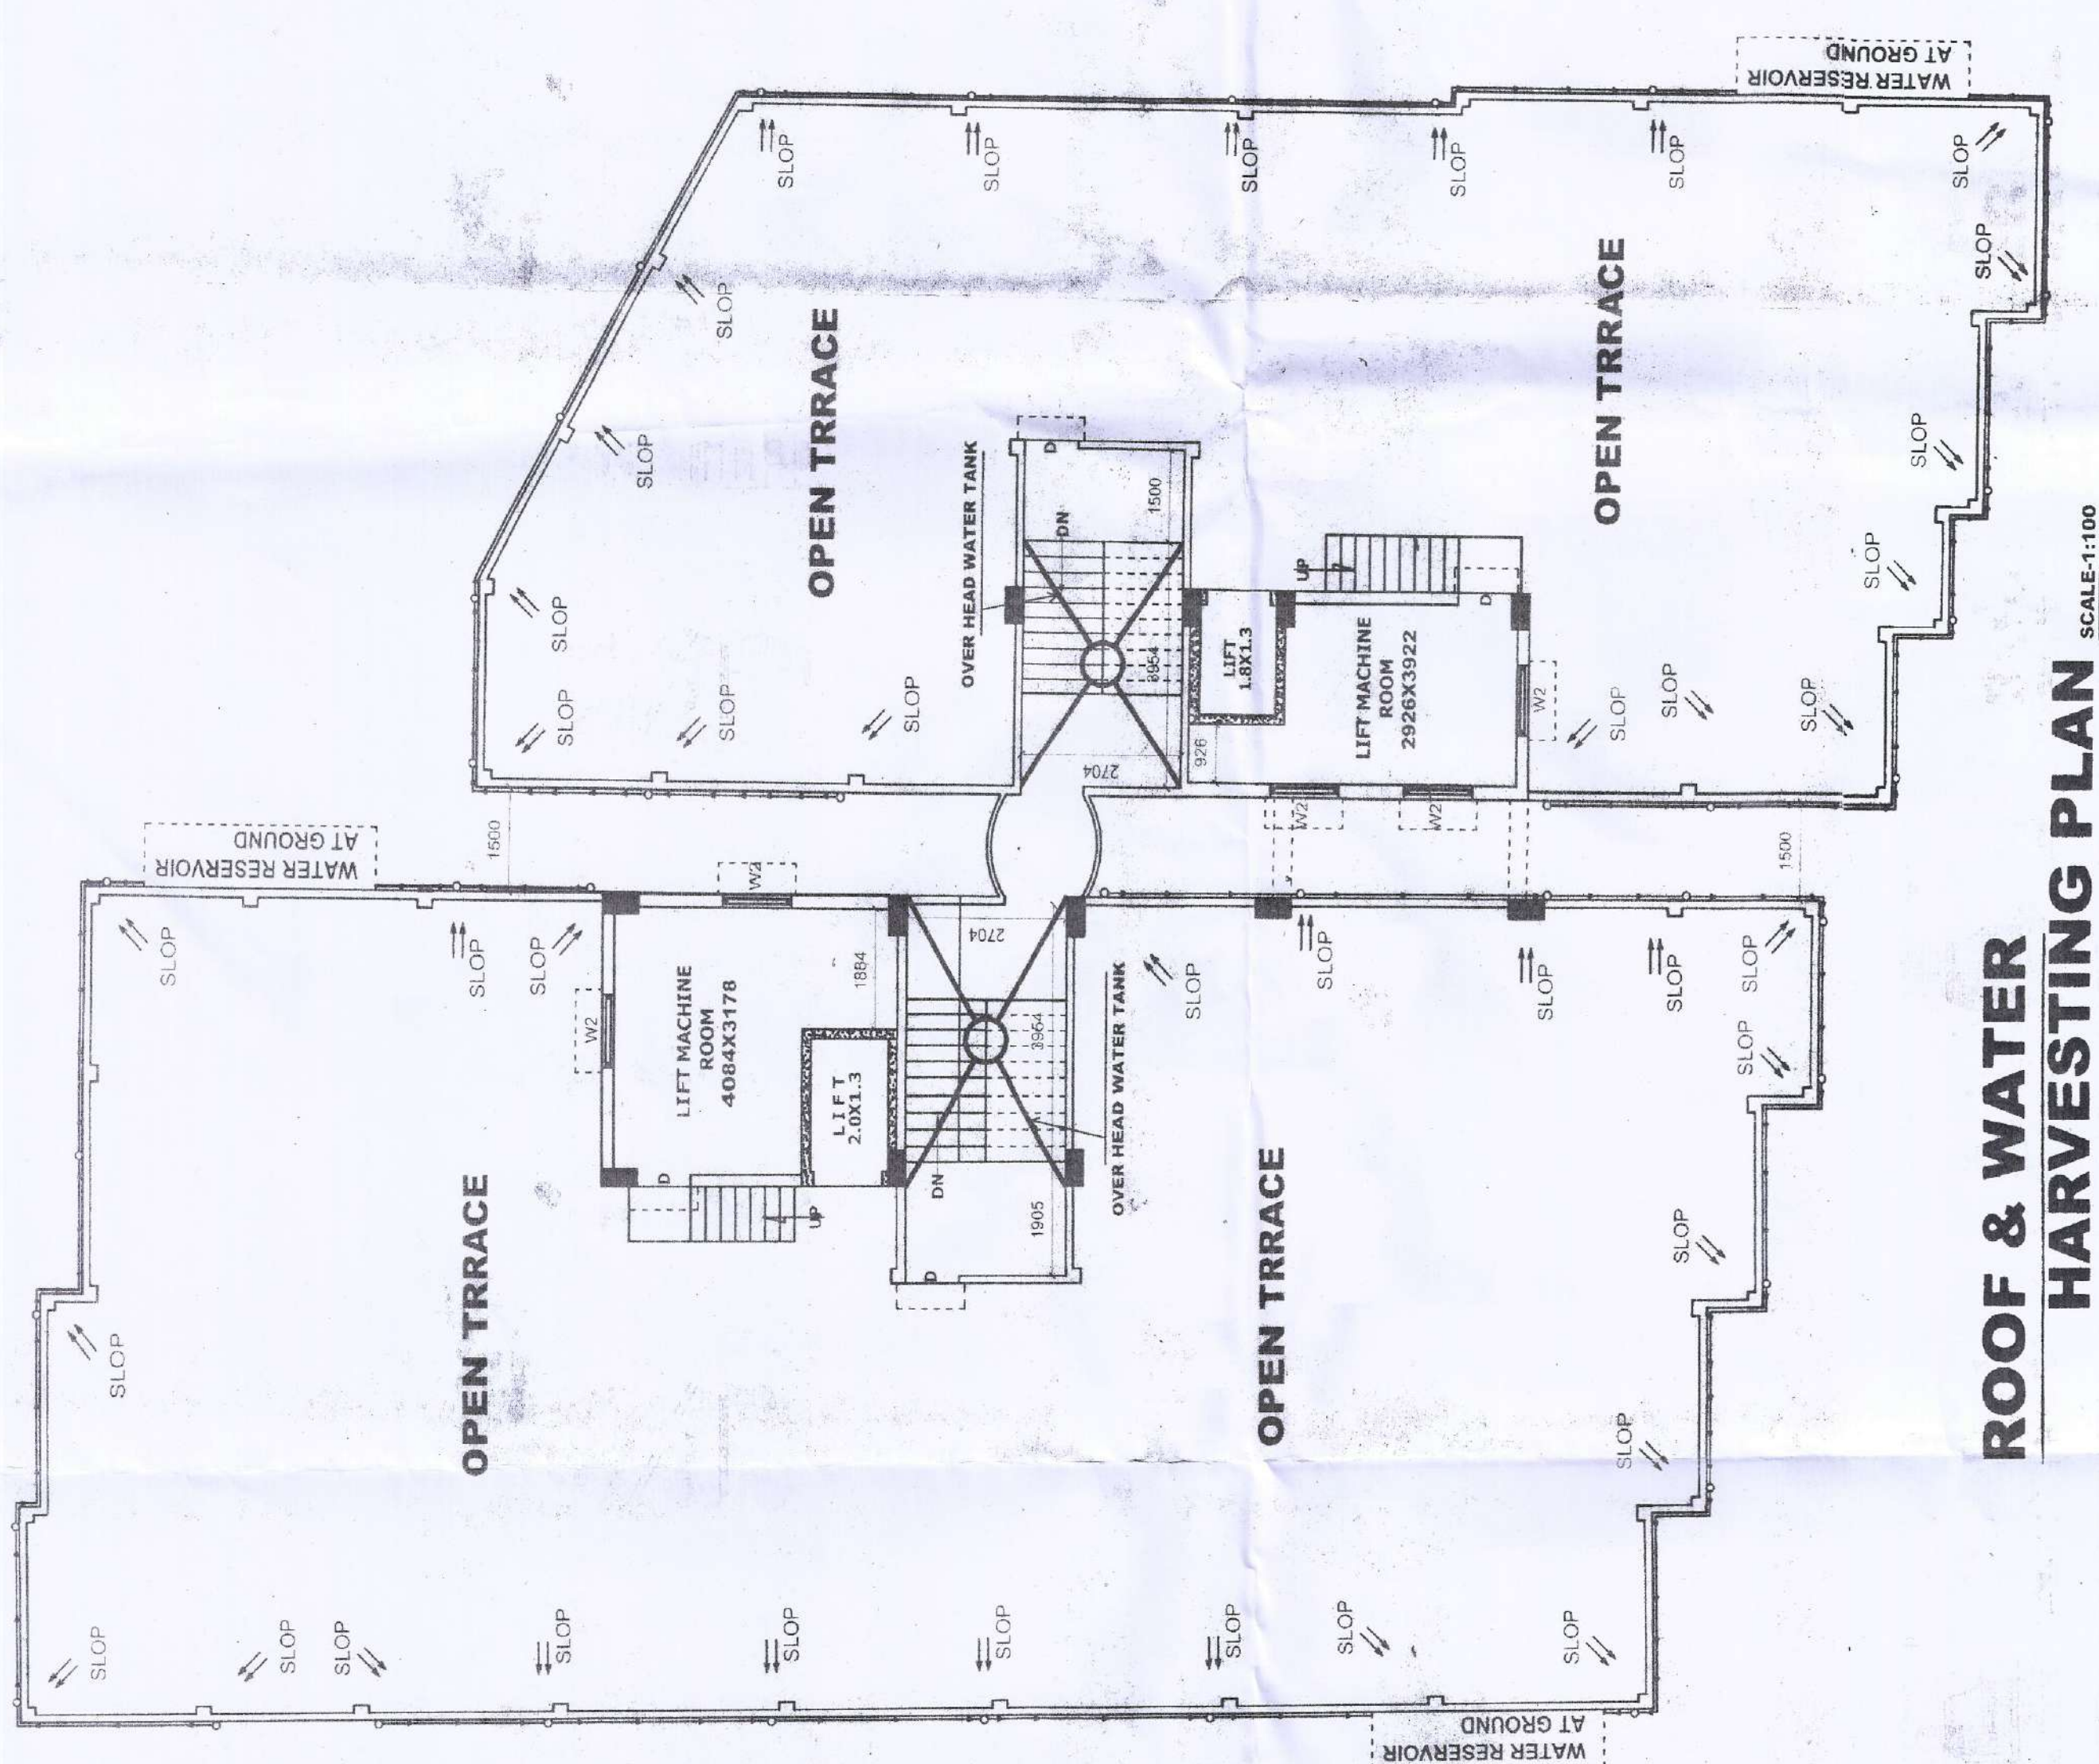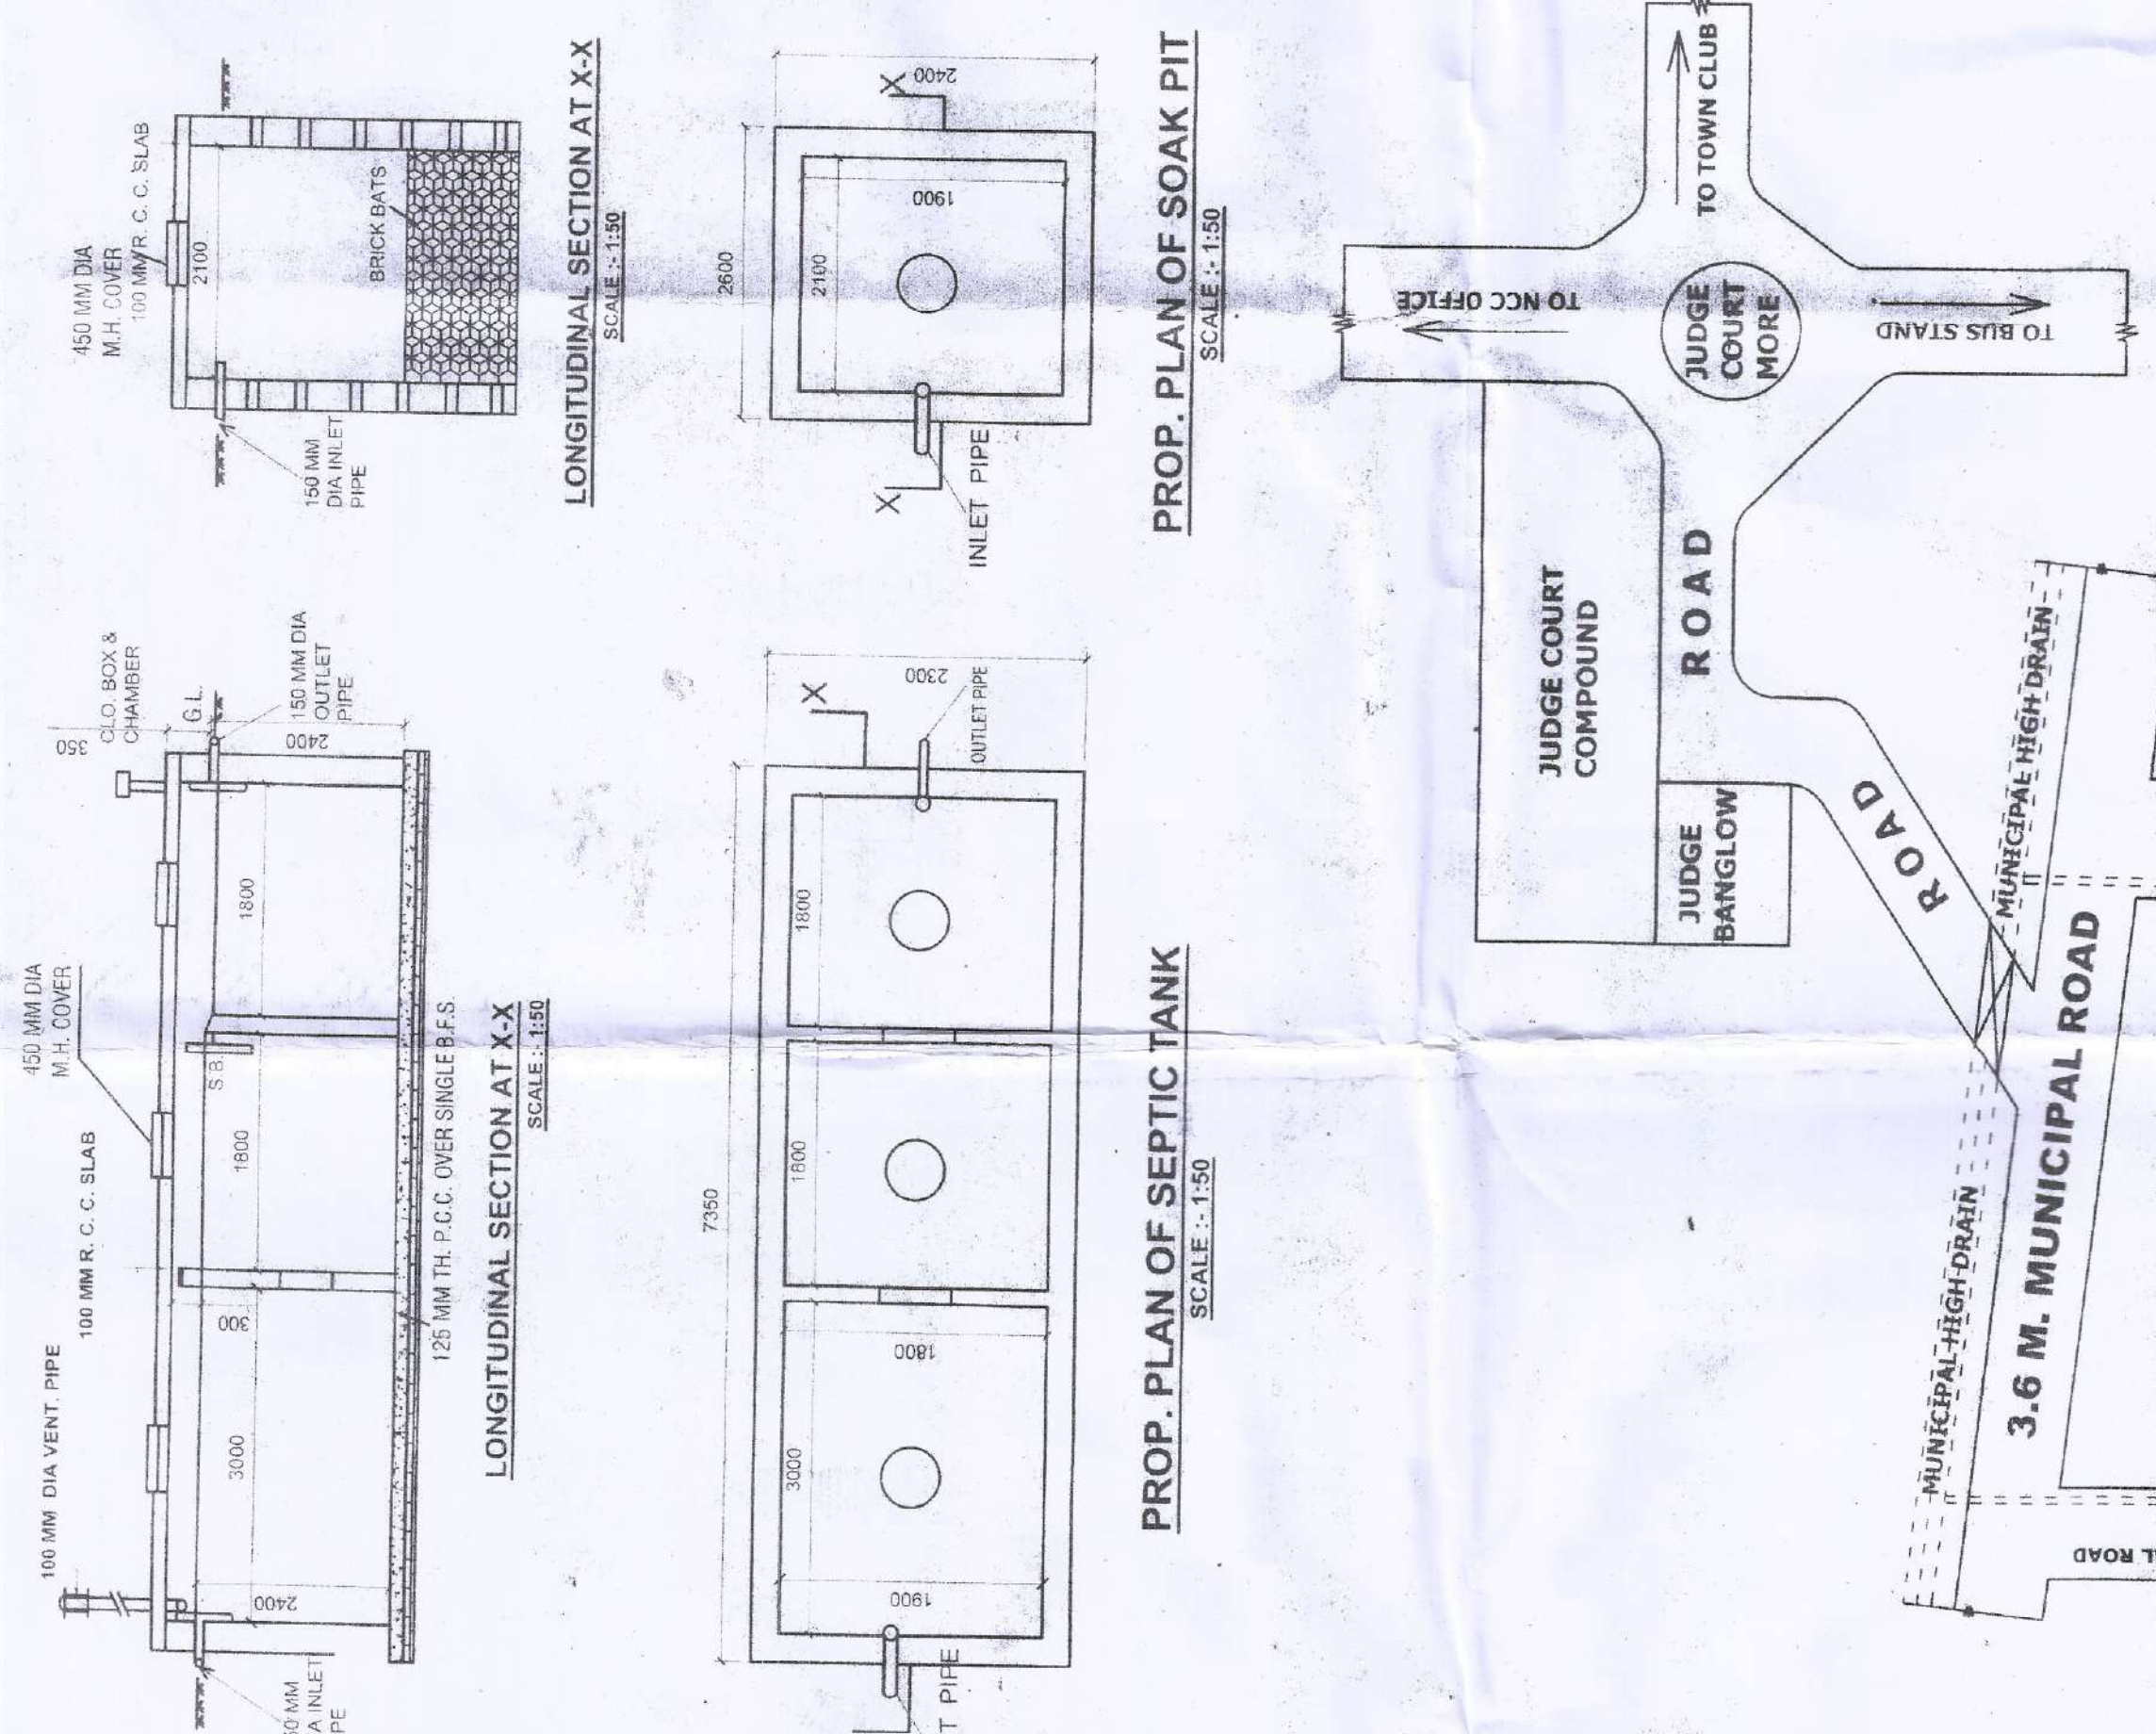

| SCHEDULE OF<br>DOORS & WINDOW |       |        |
|-------------------------------|-------|--------|
| DOORS                         |       |        |
| TYPE                          | WIDTH | HEIGHT |
| R.S.                          | 8'-0" | 7'-6"  |
| DM                            | 4'-0" | 7'-0"  |
| D                             | 3'-0" | 6'-6"  |
| D                             | 3'-0" | 6'-6"  |
| D1                            | 2'-6" | 6'-6"  |
| C.G.                          | 6'-0" | 6'-6"  |
| WINDOWS                       |       |        |
| TYPE                          | WIDTH | HEIGHT |
| W1                            | 5'-0" | 4'-0"  |
| W2                            | 4'-0" | 4'-0"  |
| W3                            | 3'-0" | 3'-0"  |
| W3                            | 3'-0" | 2'-0"  |
| V                             | 2'-0" | 1'-6"  |

**FIRST FLOOR PLAN**

**GROUND FLOOR PLAN**  
**WITH SITE PLAN** SCALE: 1:100

**BASEMENT (DOUBLE) FLOOR PLAN  
WITH SITE PLAN** SCALE: 1:100