

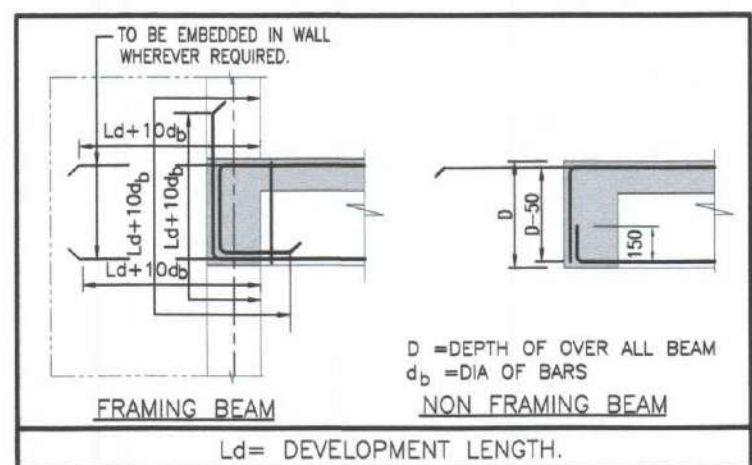
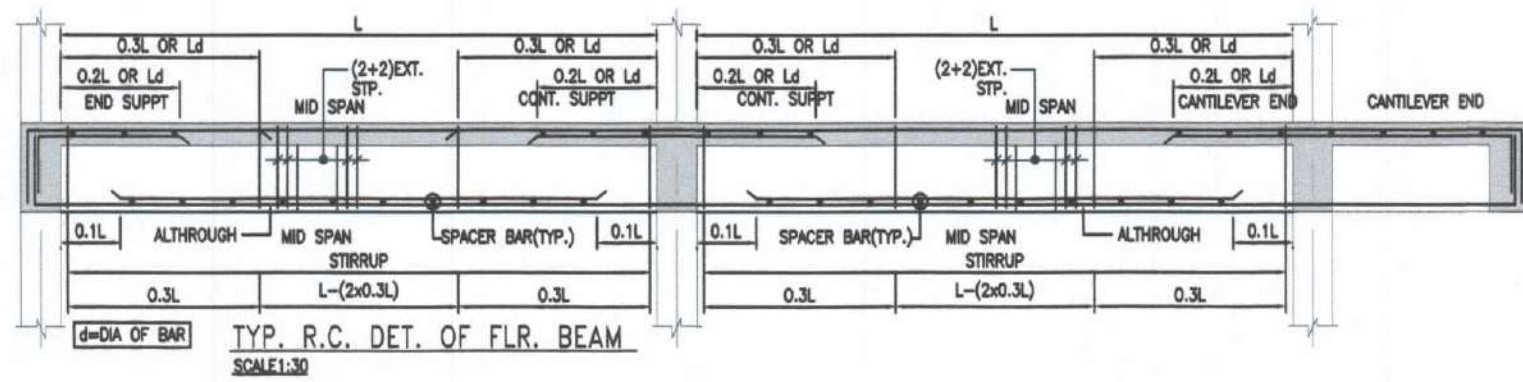


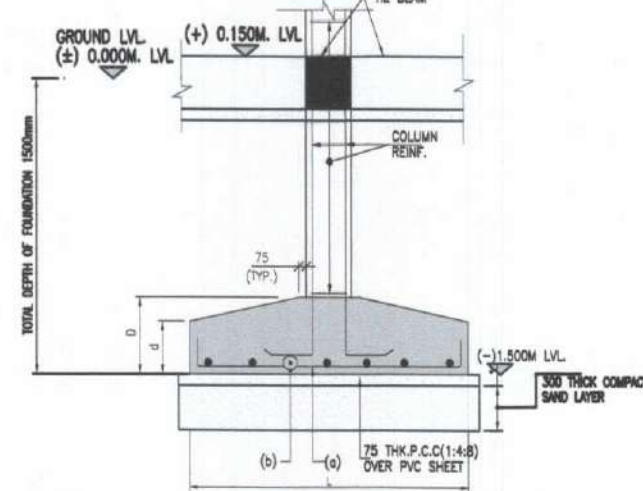

SCHEDULE OF TYPICAL BEAMS (SIZE & REINFORCEMENT)

BEAM MKD.	SIZE (W x D)	REINFORCEMENT					
		TOP REINFORCEMENT		BOTTOM REINFORCEMENT		STIRRUPS (S) AT	
		ALTHRU. (a)	EXTRA (b)	ALTHRU. (c)	EXTRA (e)	SUPPORT (S1)	SPAN (S2)
B1	200X350	2-16T	—	2-16T	2-16T(2nd)	2L-BT @ 100 C/C	2L-BT @ 150 C/C
B2	200X350	2-12T	—	2-16T	2-12T(2nd)	2L-BT @ 150 C/C	2L-BT @ 200 C/C
B3	200X350	2-16T	2-12T(2nd)	2-16T	2-12T(2nd)	2L-BT @ 100 C/C	2L-BT @ 100 C/C
HLB	200X350	2-16T	—	2-16T	2-12T(2nd)	2L-BT @ 100 C/C	2L-BT @ 150 C/C

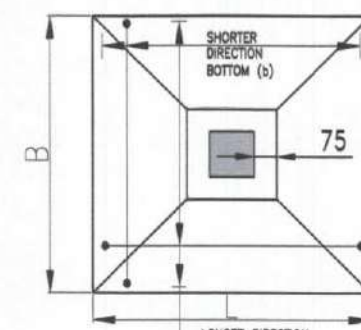

SCHEDULE OF SLAB REINFORCEMENT

SLAB MKD.	THICKNESS	REINFORCEMENT			
		TOP REINFORCEMENT		BOTTOM REINFORCEMENT	
		SUPPORT CONT.	SUPPORT DIS CONT.	LONGER DIR. ALTHRU.	SHORTER DIR. ALTHRU.
S1	125	8T @ 150 C/C	8T @ 200 C/C	8T @ 150 C/C	8T @ 150 C/C
S2	125	8T @ 150 C/C	8T @ 200 C/C	8T @ 200 C/C	8T @ 150 C/C

SCHEDULE OF TYPICAL TIE BEAMS (SIZE & REINFORCEMENT)

BEAM MKD.	SIZE (W x D)	REINFORCEMENT					
		TOP REINFORCEMENT		BOTTOM REINFORCEMENT		STIRRUPS (S) AT	
		ALTHRU. (a)	EXTRA (b)	ALTHRU. (c)	EXTRA (e)	SUPPORT (S1)	SPAN (S2)
TB1	200X350	2-16T+ 1-12T	—	2-16T+ 1-12T	—	2L-BT @ 150 C/C	2L-BT @ 200 C/C

WINDOWS				DOOR		
MARKED	WIDTH	HEIGHT	SILL	MARKED	WIDTH	HEIGHT
W1	1800	1500	600	D1	1050	2100
W2	1500	1500	600	D2	900	2100
W3	1200	1500	600	D3	800	2100
W4	900	1100	1000	D4	750	2100
W5	600	900	1200	SD	1800	2100

PROPOSED ADDITION ALTERATION OF BUILDING PLAN AT MOUZA - GAZIPUR, J.L. NO. 24, L.R. KHATIAN NO. - 1640, L.R. DAG NO. 148, 154, 155, 159, 161, 162, 163, 165, 166, 167, 168, 169, 171, 176, 181, 182, 184, 185, 186, 188, 189, 190, 192, 193, 195, 196, 197, 198, 200, 201, 202,1000.

CERTIFY THAT ALL THE ARCHITECTURAL DRAWINGS OF PROPOSED ADDITION ALTERATION OF BUILDING PLAN AT MOUZA - GAZIPUR, J.L. NO. 24, L.R. KHATIAN NO. - 1640, L.R. DAG NO. 148, 154, 155, 159, 161, 162, 163, 165, 166, 167, 168, 169, 171, 176, 181, 182, 184, 185, 186, 188, 189, 190, 192, 193, 195, 196, 197, 198, 200, 201, 202,1000.

AMITAV BISWAS
Chartered Architect
CA/2010/47702

SIGNATURE OF ARCHITECT
PRASAD

CERTIFY THAT THE STRUCTURAL DRAWING AND DESIGN OF BOTH THE FOUNDATION AND SUPERSTRUCTURE OF THE BUILDING HAS BEEN MADE CONSIDERING THE SOIL TEST REPORT (AS PER THESE RULES AND REGULATIONS MADE UNDER THE ACT) AND ALSO CONSIDERING ALL POSSIBLE LOADS, SEISMIC LOAD AND THE MOMENTS GENERATED BY THE PROPOSED STRUCTURE AS PER CURRENT CODES OF THE BUREAU OF INDIAN STANDARD AND NATIONAL BUILDING CODE OF INDIA AND CERTIFY THAT IT IS SAFE AND STABLE IN ALL RESPECTS AND THESE PROVISIONS SHALL BE ADHERED TO DURING THE CONSTRUCTION.

SIGNATURE OF THE STRUCTURAL ENGINEER
SANKU BISWAS
ESE/IV/626
KMC

OAS Realty Pvt. Ltd.
Director

AUTHORIZED SIGNATORY
LAND AREA: 133.875 SQ.M = 1441 SQ.FT. = 2 KATHA
AREA STATEMENT OF ONE BUNGALOW:
GROUND FLOOR BUILT UP AREA = 61.31 SQ.M
= 660 SQ.FT.
FIRST FLOOR BUILT UP AREA = 66.90 SQ.M
= 720 SQ.FT.
ATTIC ROOM BUILT UP AREA = 10.125 SQ.M
= 109 SQ.FT.
TOTAL BUILT UP AREA = (61.31 + 66.90 + 10.125) SQ.M
= 138.335 SQ.M
= 1489 SQ.FT.



TITLE: TYPE-B2
GROUND FLOOR PLAN, FIRST FLOOR PLAN, ROOF PLAN,
SECTION AT XX, YY & ELEVATION AT E1, SEPTIC TANK &
SOAK PIT DETAILS WITH ALL STRUCTURAL DETAILS.

PROJECT ARCHITECT
PRASAD

DRAWN BY: P.C.
CHECKED BY: S.RAY
APPROVED BY: A.B.
SCALE: 1:100 DATE: 08.02.20

SUBMISSION DRAWING
DRAWING NO. SANK-LAKE LIFE-PH-3-AR-TYPE-B2-01
REVISION NO. 0

FOR APPROVAL

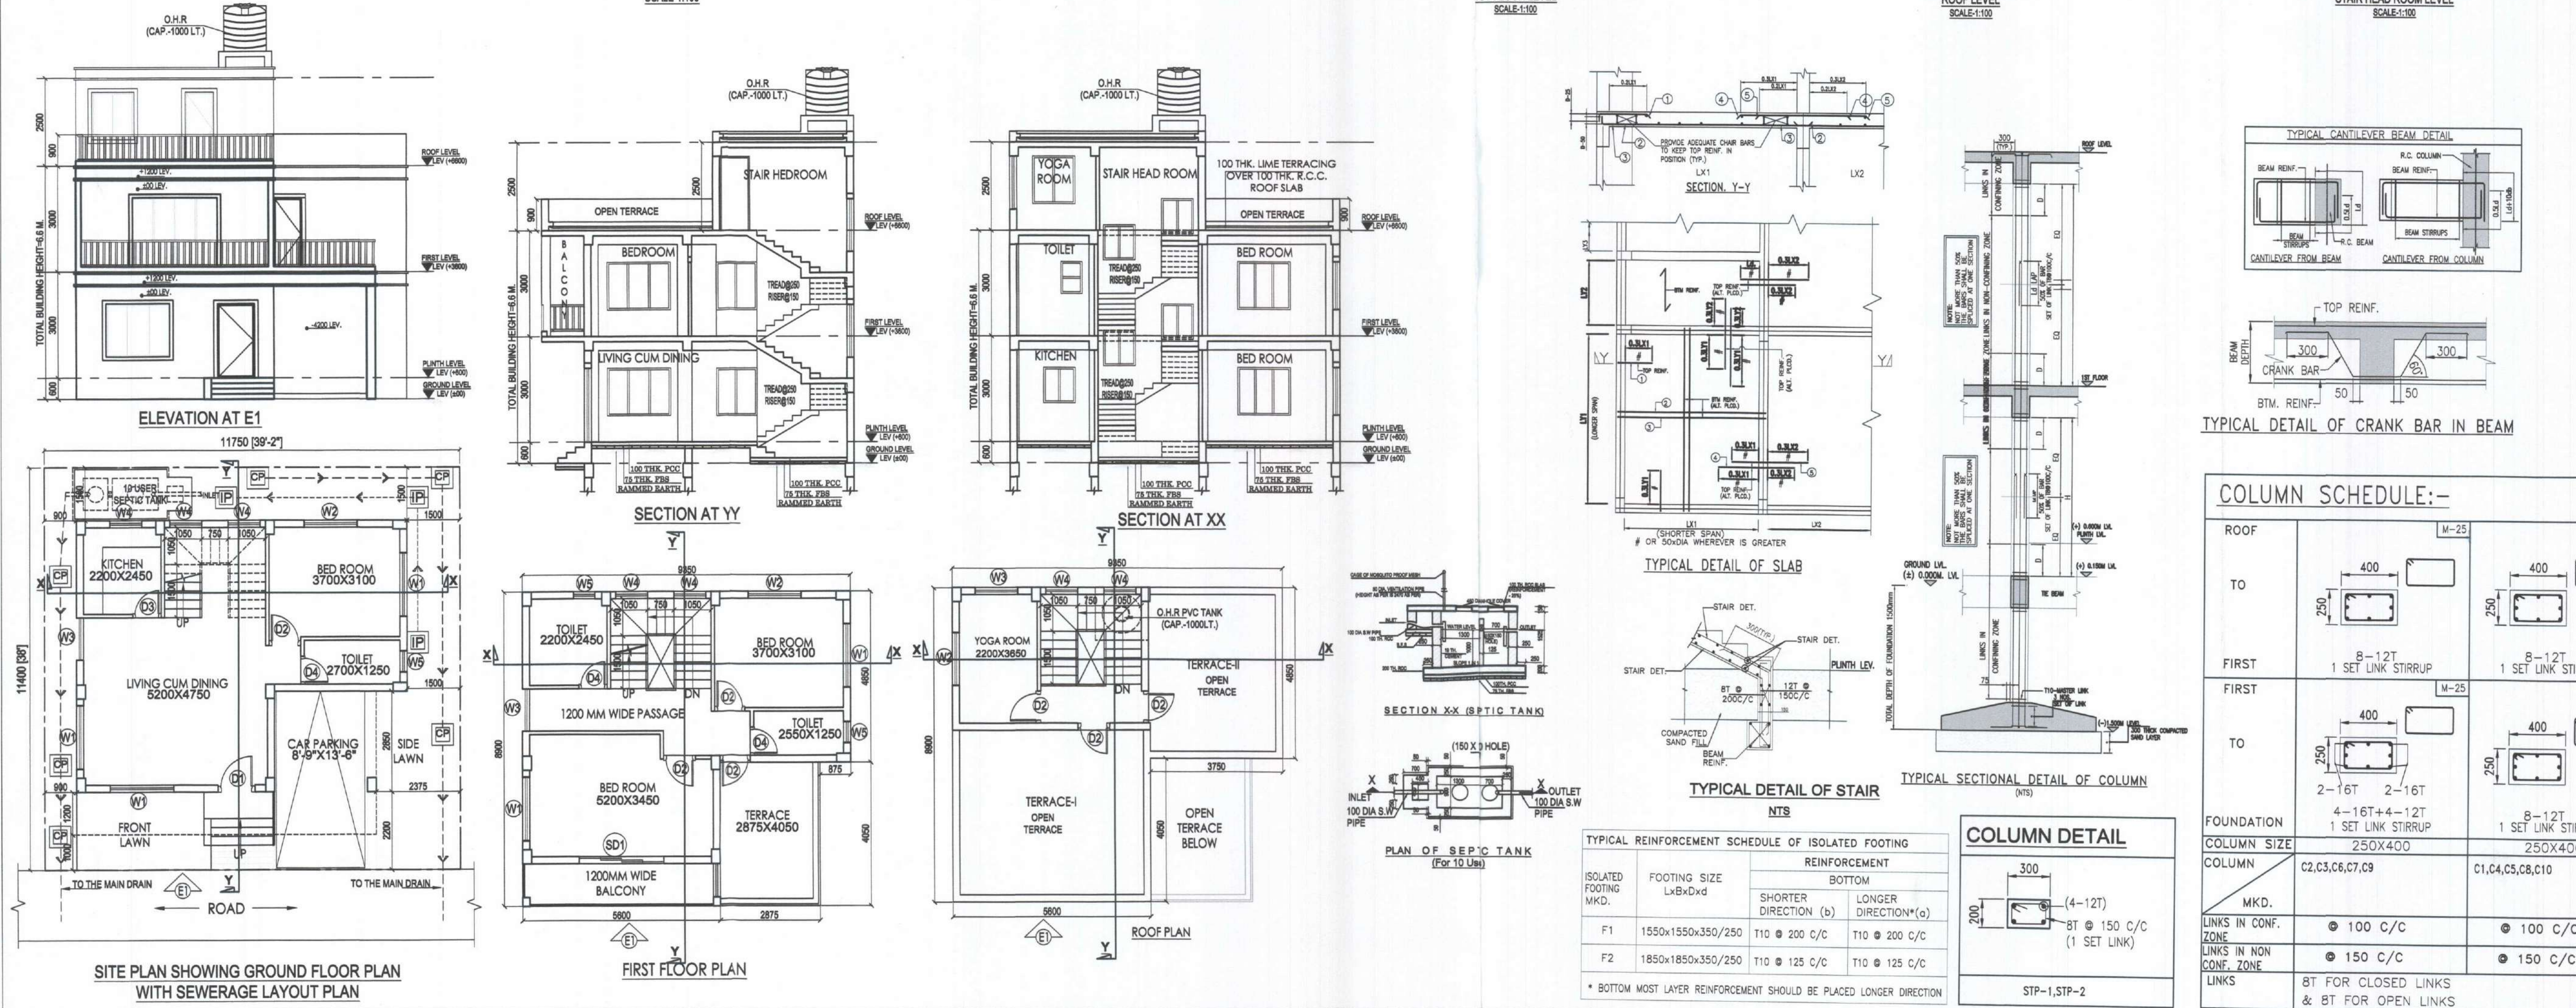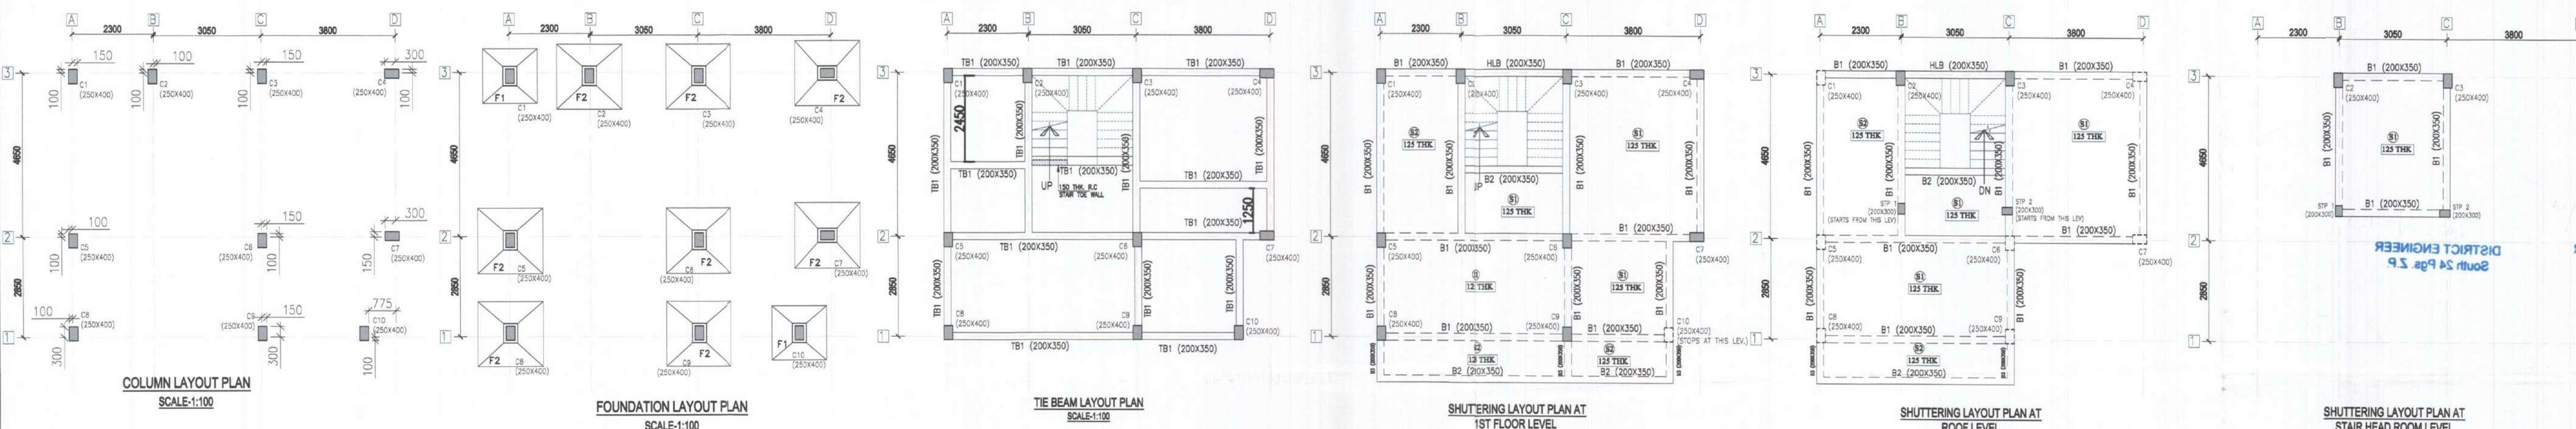

TYPICAL REINFORCEMENT SCHEDULE OF ISOLATED FOOTING

||
||
||