






FRONT ELEVATION

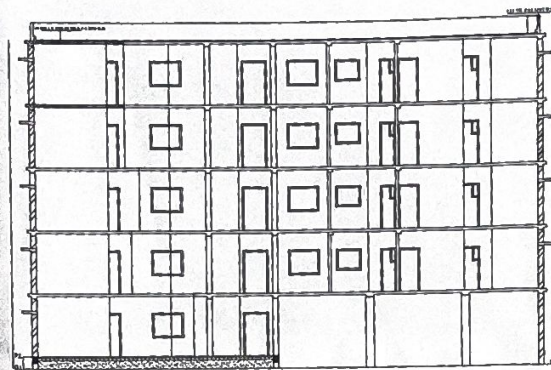


SECTION ON -- A-A

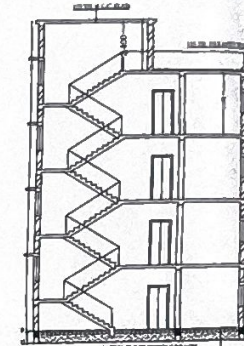

SECTION ON -- B-B

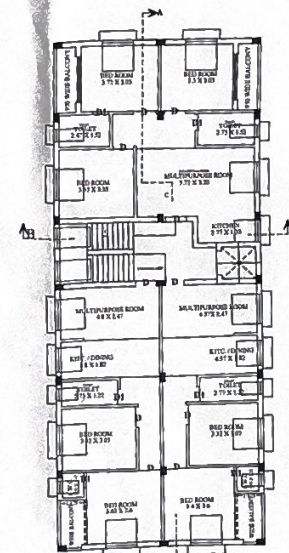


PRO. FOURTH FLOOR PLAN

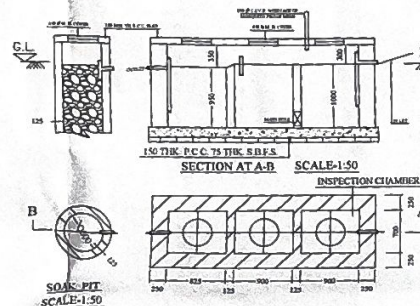


PLAN OF SEPTIC TANK
SCALE:1:50


SANCTIONED
Date of Submission: 08/01/2026
Date of Sanction: 24/03/2026
Sanction No.: 001
Meeting Date: 24/03/2026
Valid Date: 23/03/2025

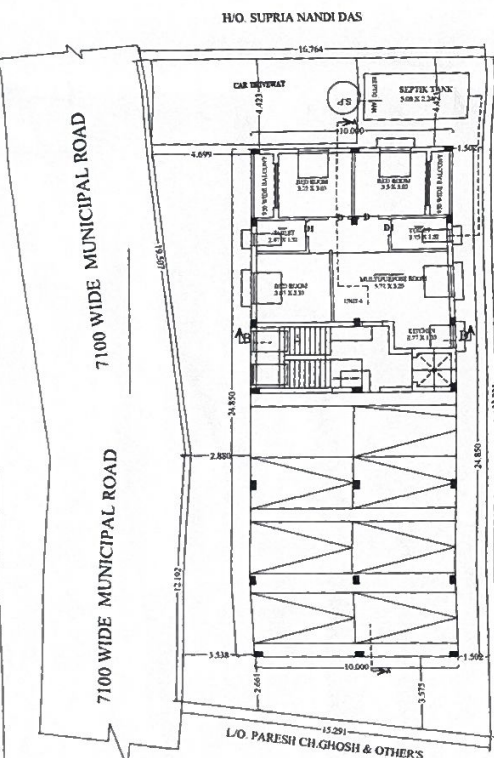


PRO. GROUND FLOOR PLAN
FLOOR:GRND

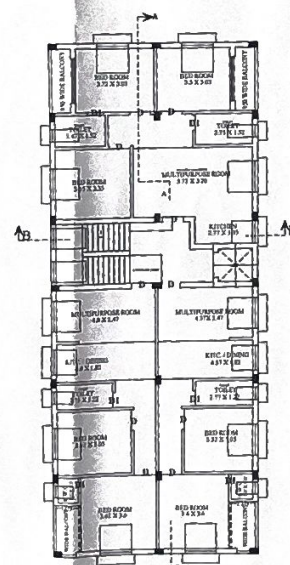


PRO. FIRST FLOOR PLAN
FLOOR:01

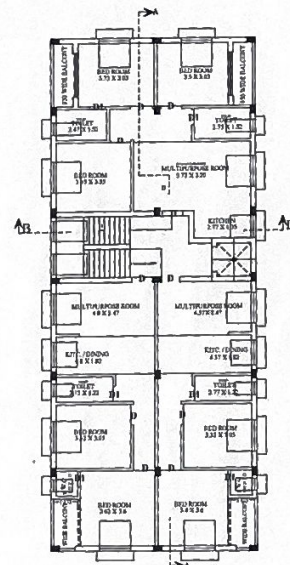


PRO. SECOND FLOOR PLAN
FLOOR:02

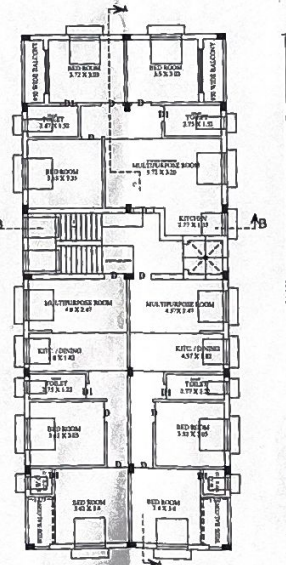


PRO. THIRD FLOOR PLAN
FLOOR:03

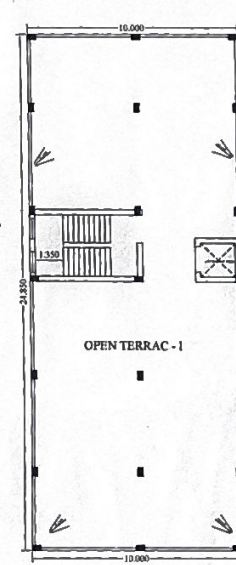

ROOF PLAN
FLOOR:ROOF

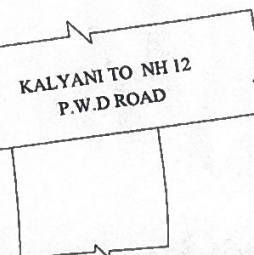

KALYANI TO NH 12
P.W.D ROAD

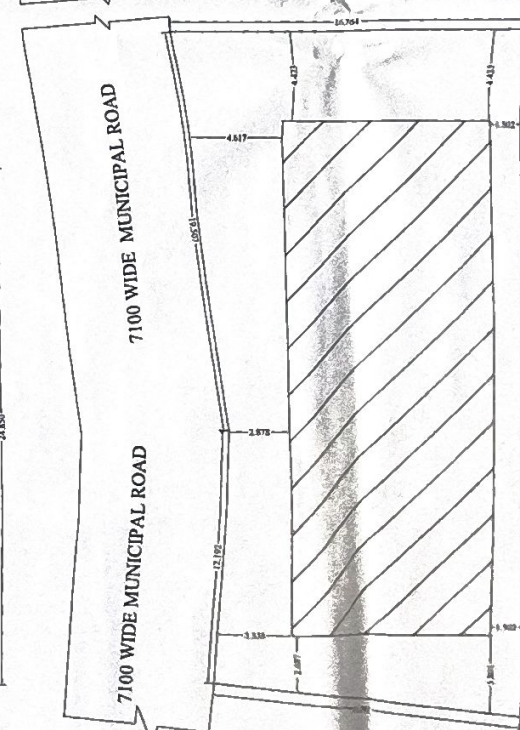

SITE PLAN

EXTENSION OF EXISTING G+3 & PROPOSED 4TH FLOOR, G+4 STORED RESIDENTIAL BUILDING OF SRI. PARESH CH. GHOSH & SRI. LATE MURGEN CH. GHOSH, SMT. MAYA RANI GHOSH W/O SRI. PARESH CH. GHOSH, SMT. MONTY GHOSH W/O SRI. ANUP GHOSH & SRI. ANUP GHOSH S/O PARESH CH. GHOSH AT BALINDI R.S. & L.R. DAG NO. 1519, 1522, 1523, J.R. KHATIAN NO. - 872, 873, 874 & 875, MOUZA - BALINDI, J.L. NO. - 47, HOLDING NO. - 1759, WARD NO. - 06 UNDER HARINGHATA MUNICIPALITY, P.S. - HARINGHATA, DIST. - NADIA

NOTE:
1. ALL POINTS, BRICK WORK TO BE DONE AS PER CODE
2. GRADE OF STEEL TO BE 415 AS PER IS 2062
3. ALL WORK SHALL BE DONE AS PER THE SPECIFICATION Laid Down in RESERVATION & A.M.C. & S.O. JUDY
4. ALL R.O. WORK SHALL BE DONE AS PER IS CODE

AREA STATEMENT
1. AREA OF LAND - 490.50 SQ. M.
2. EXIST. GROUND FLOOR - 244.50 SQ. M.
3. EXIST. FIRST FLOOR - 244.50 SQ. M.
4. EXIST. SECOND FLOOR - 244.50 SQ. M.
5. EXIST. THIRD FLOOR - 244.50 SQ. M.
6. EXIST. FOURTH FLOOR - 244.50 SQ. M.
7. P.A.D. - 1.74

TYPE	DESCRIPTION
1	1000 X 1000
2	1000 X 1000
Phose
Moya Rani Ghosh Monty Ghosh
SIG. OF OWNER.

DRAWN BY:-

APPROVED BY:-

Maitray Deb
Maitray Deb
B.Tech. in Civil Engineering
L.B.D. Haringhata Municipality
Licence No. 10000000000000000000
Mob:-904186248

H/O. SUPRIYA NANDI DAS

Executive Officer
Haringhata Municipality

Chairman
Haringhata Municipality

L/O. SUPRIYA NANDI DAS

L/O. PARESH CH. GHOSH & OTHERS