




BLOCK 1

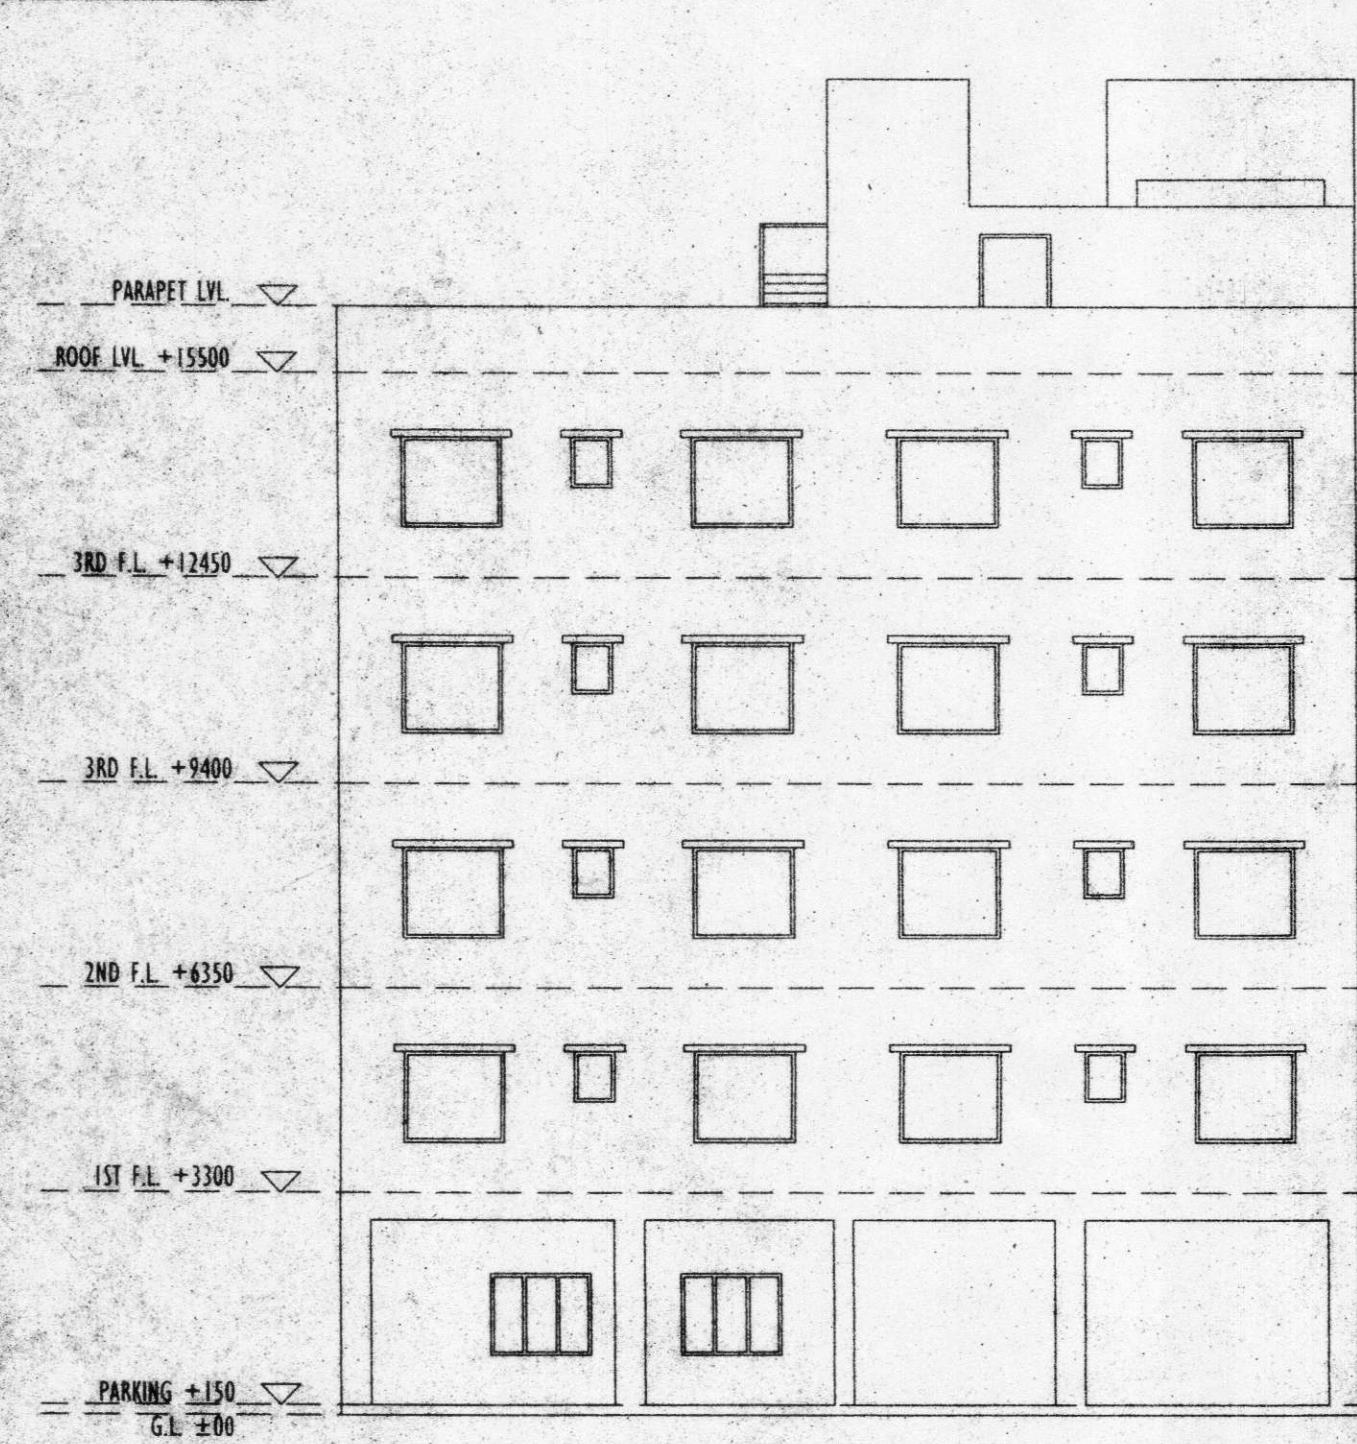



FRONT SIDE ELEVATION

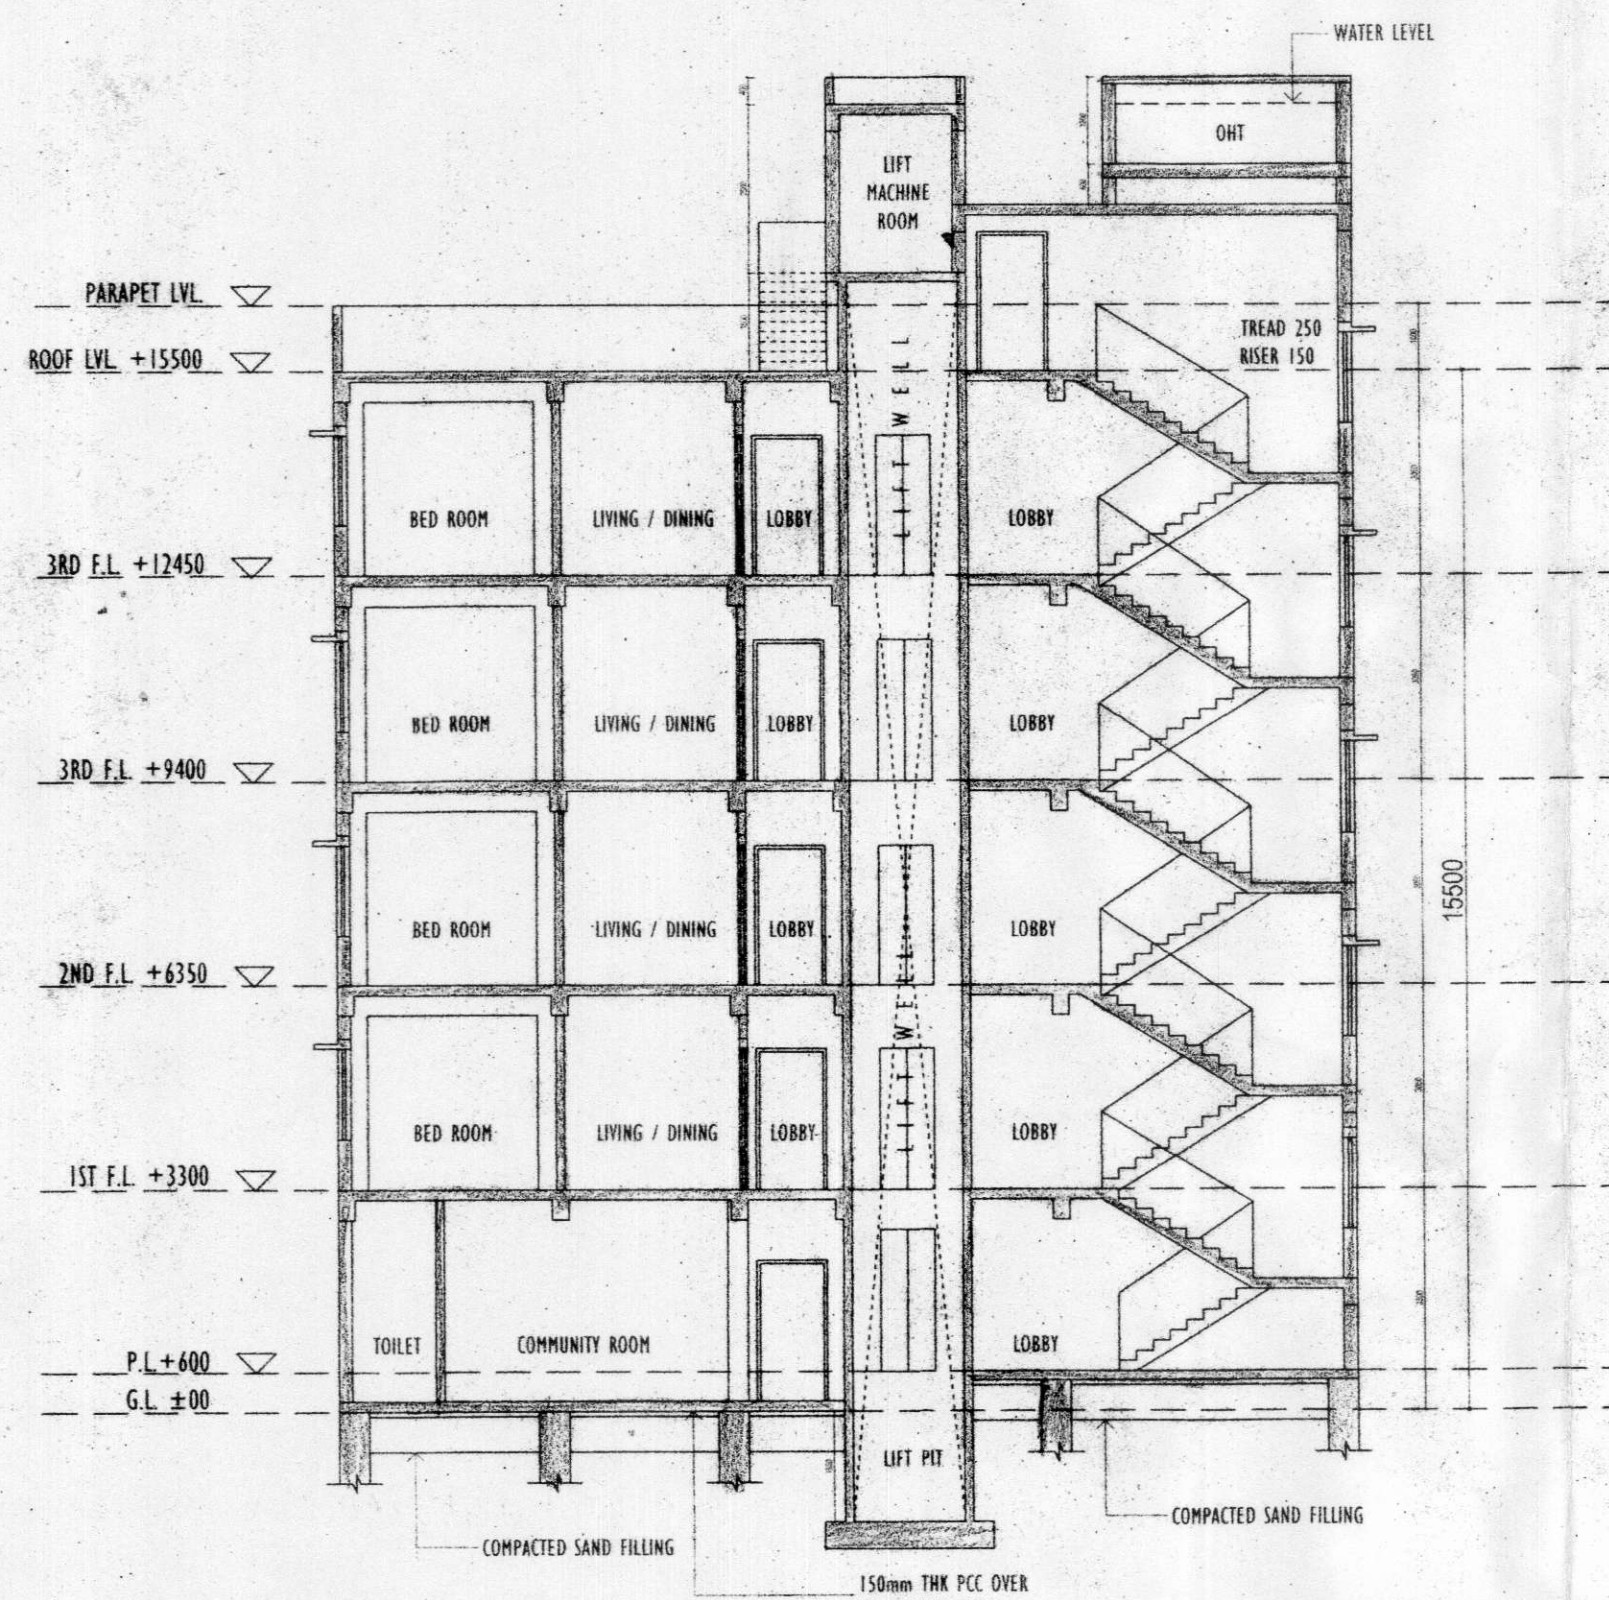


SECTION A-A

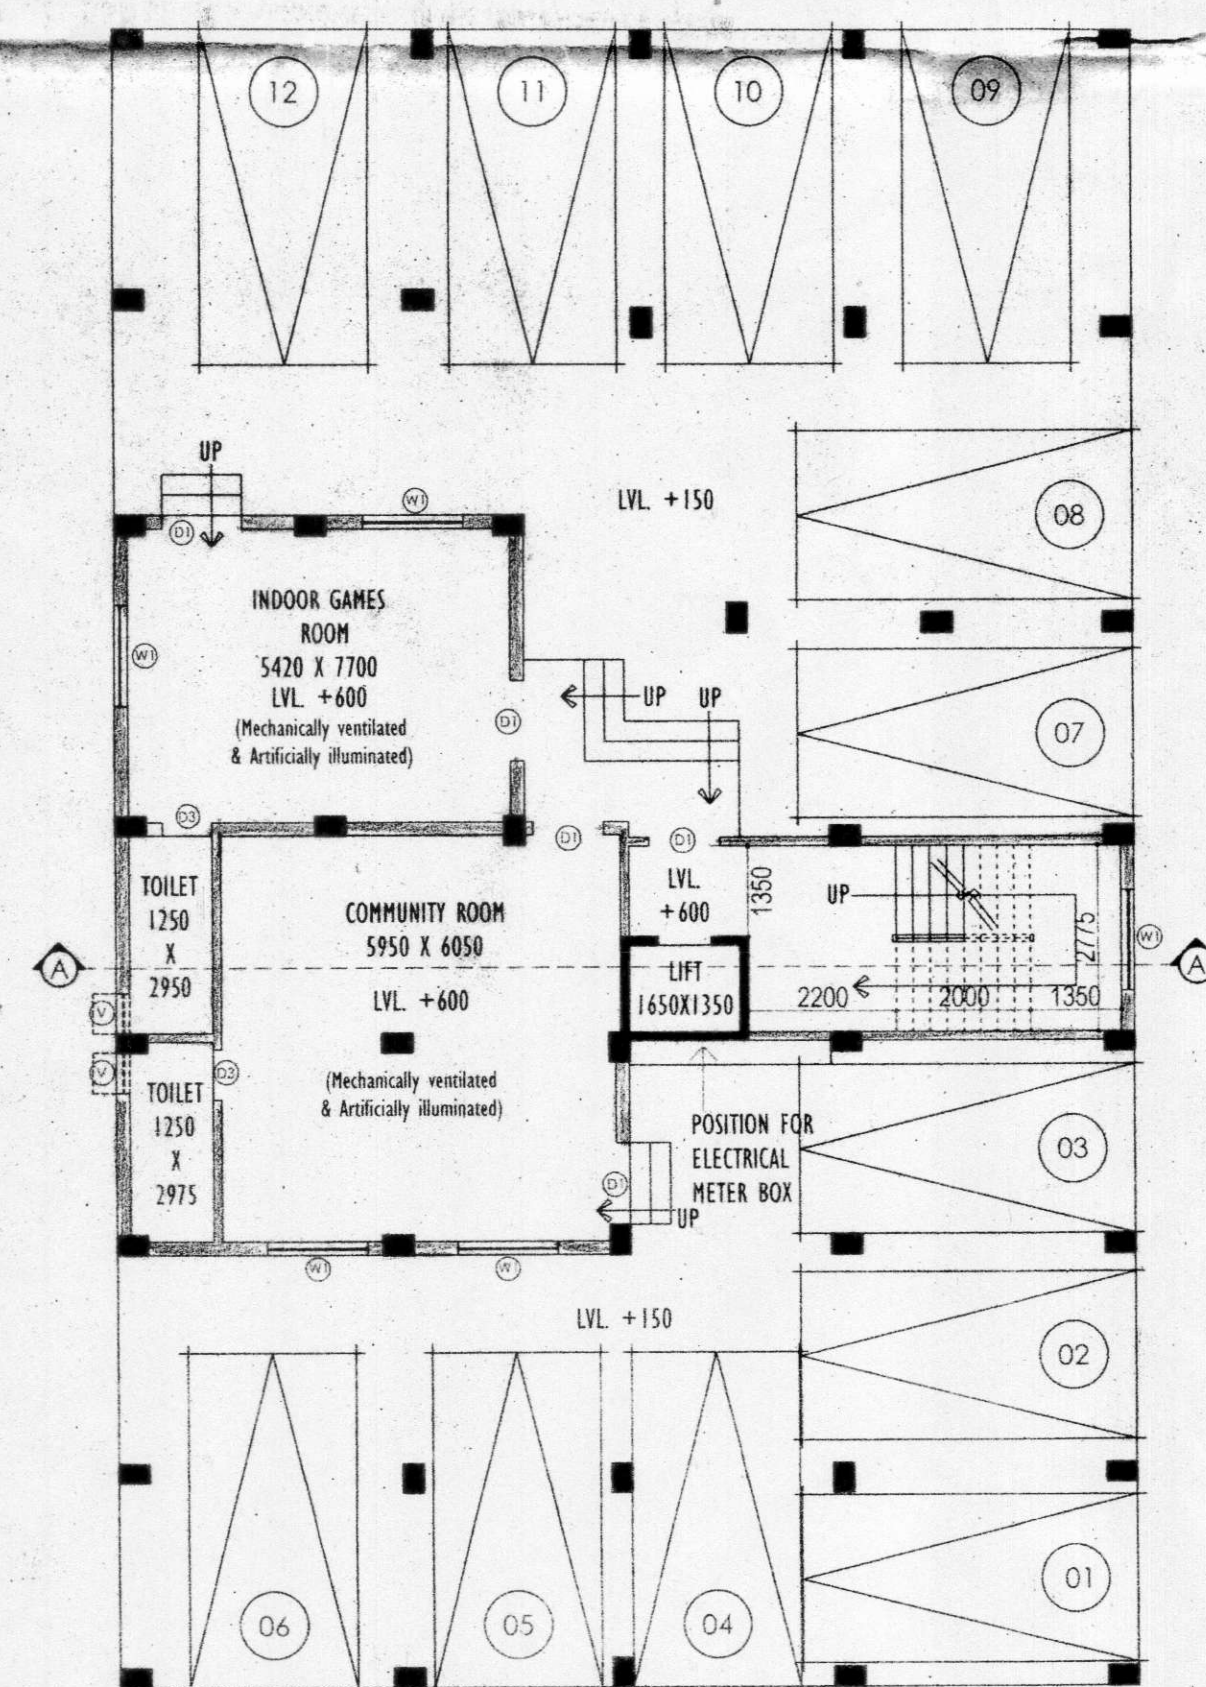

GROUND FLOOR PLAN

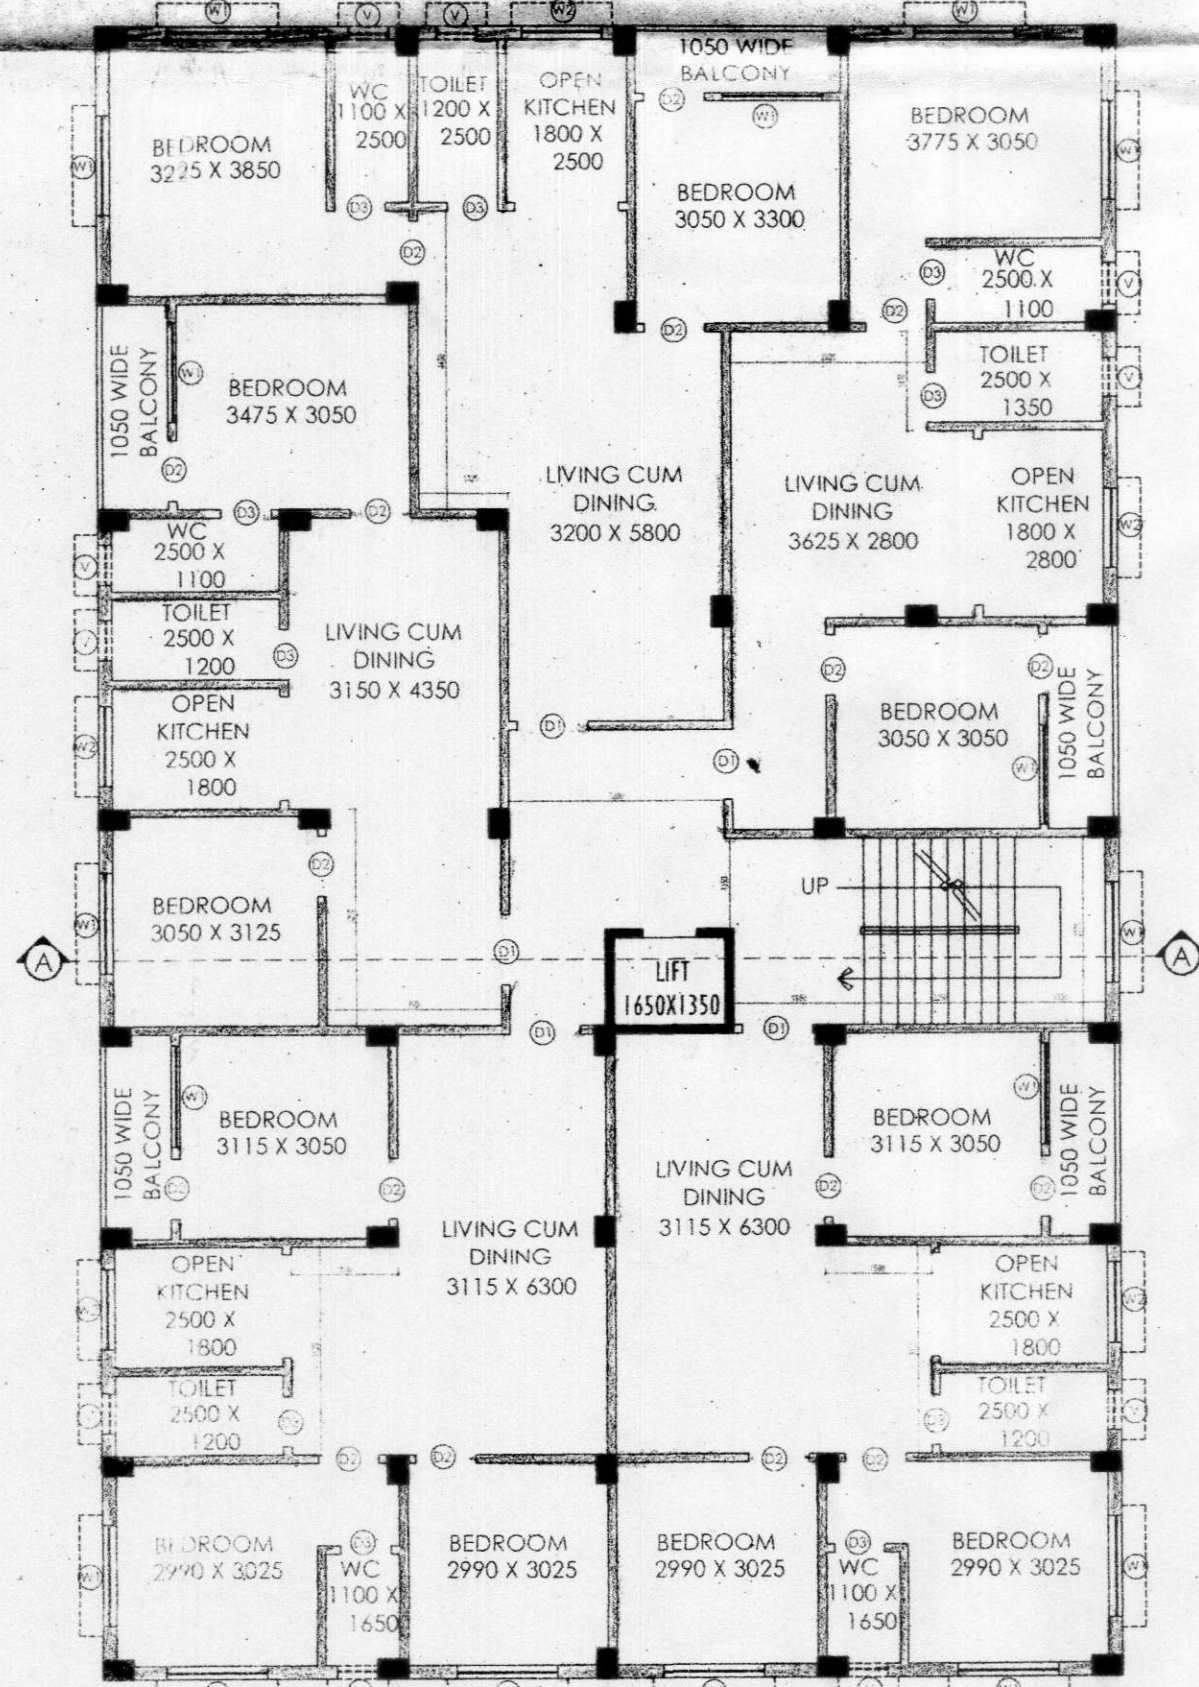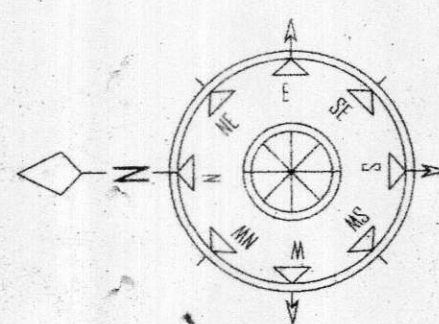

TYPICAL FLOOR PLAN
(1ST TO 4TH)

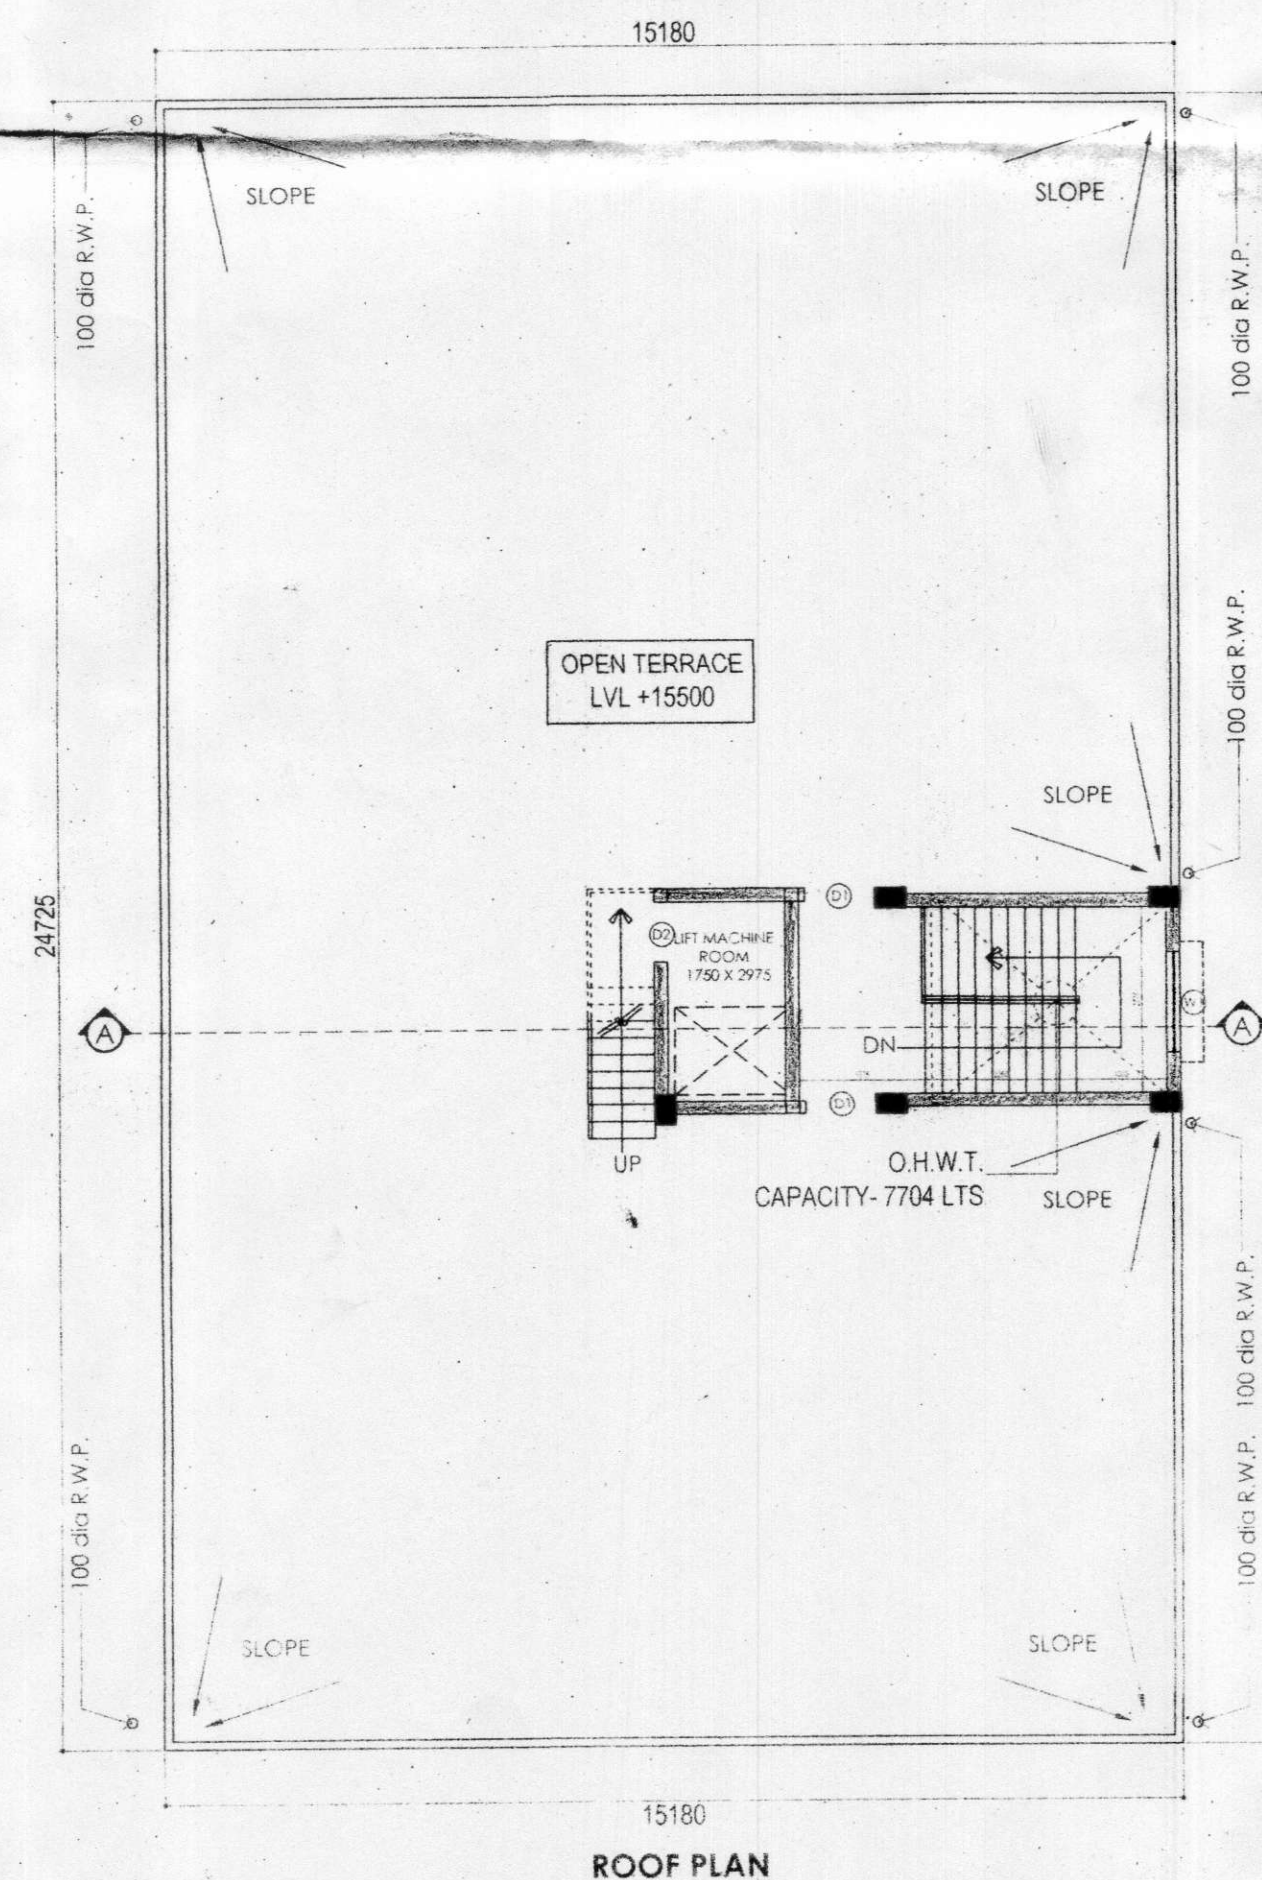

ROOF PLAN

SCHEDULED OF DOORS & WINDOWS:-

DOORS				
MARK	WIDTH	HEIGHT	LINTEL	REMARKS
D1	1050	2100	2100	WOOD
D2	900	2100	2100	WOOD
D3	750	2100	2100	PVC

WINDOWS					
MARK	WIDTH	HEIGHT	SILL	LINTEL	REMARKS
W1	1500	1200	900	2100	ALUMINIUM
W2	1200	1200	900	2100	ALUMINIUM
V	600	750	1350	2100	ALUMINIUM

PROJECT:

PROPOSED G+IV STORED INDUSTRIAL BUILDING PLAN OF B. B. ENTERPRISE,
RESPECTIVE PARTIES 01) SRI. SANKAR BHATTACHARYYA, S/O LT. BHOLANATH
BHATTACHARYYA, & 02) SRI. DEBABRATA BISWAS, S/O LT. BYOMKESH BISWAS, AS
CONSTITUTE ATTORNEY FOR 01) SRI. ARJUN CHAKRABORTY, S/O SRI. ARUN
CHAKRABORTY, 02) SRI. ARUN CHAKRABORTY, S/O SRI. ARUN CHAKRABORTY, 03)
SRI. ARUN CHAKRABORTY, S/O SRI. ARUN CHAKRABORTY AT MOUZA-MOHANPUR,
J.L.NO-08, R.D. DAG NO- 793, 794, 795, 796 & 797, R.L. KHATIAN NO. 宇榮 2117,
4264, 4063, 4048, 4043, 4338, OLD P.S.- TITAGARH, NEW P.S.- MOHANPUR, DIST-
NORTH 24 PARAGANA, UNDER MOHANPUR GRAM PANCHAYET.

SPECIFICATION OF WORK

1. ALL DIMENSIONS ARE IN MM, UNLESS OTHERWISE STATED.
2. ALL EXTERNAL WALLS ARE 200 THK, ALL INTERNAL WALLS ARE 125 THK.
3. THE DEPTH OF S.U.G.W.R. & SEPTIC TANK SHALL NEVER EXCEED THE DEPTH OF FOUNDATION.
4. BRICK WORK 200 THK WITH MORTAR 1:6 & BRICK WORK 125 THK WITH MORTAR 1:4.
5. ALL R.C.C. WORKS INCLUDING FOUNDATION - M25
6. GRADE OF STEEL - Fe 415, IS CODE - 1786-1979.
7. ALL SHORTS OF PRECAUTIONARY MEASURE WILL BE TAKEN AT THE TIME OF CONSTRUCTION.
8. OTHER ITEMS ARE AS PER I.S. SPECIFICATION.

NAME OF OWNER:

B. B. ENTERPRISE

I DO HEREBY CERTIFY THAT PLANS, ELEVATIONS & SECTIONS & OTHER STRUCTURAL DETAILS OF THE PROPOSED RESIDENTIAL COMPLEX AT L.R.DAG NO-7933, 794, 795, 796, 797, LR, KHATIAN NO.- 94, 95, 2011, 2003, 4084, 4085, 4086, 4087, 4088, 4089, 4090, 4091, 4092, 4093, 4094, 4095, OLD P.S., ITIARAI, NEW P.S., HANPUR, DIST- WARDHARA, WITH 24 PARAGANS, UNDER MANDLI GRAM PANCHAYAT HAVE BEEN PREPARED IN CONFORMITY WITH ALL RELEVANT PROVISIONS UNDER THE WEST BENGAL MUNICIPAL BUILDING RULES, 2007. THIS IS ALSO TO CERTIFY THAT ALL RELEVANT NOTICES FROM THE RESPECTIVE AUTHORITIES SUCH AS WATER, AIR, POWER, MICROWAVE ETC. AS APPLICABLE IN THIS REGARD ARE ALSO ENCLOSED WITH THE APPLICATION FOR SEEKING APPROVAL OF THE PLAN TO CONSTRUCT OF THE SAID PROJECT.

Ronit Biswas
RONIT BISWAS
ARCHITECT
B. ARCH, JADAVPUR UNIVERSITY
REGN. No.- CA/2018/101209
SIGN. OF ARCHITECT

I DO HEREBY CERTIFY THAT THE FOUNDATION AND SUPERSTRUCTURE OF THE BUILDINGS PROPOSED FOR CONSTRUCTION AT L.R. DUA NO-793, 794, 795, 796, 797, L.R. KHATAN NO. 217, 4264, 4063, 4080, 4043, 4033, MAGAZA : MOHANPUR, L.L. NO. 08, OLD P.S. : ITAGARH, NE P.S. : MOHANPUR, DIST.-NORTH 24 PARAGANA, UNDER MOHANPUR GRAM PANCHAYAT HAVE BEEN PERSONALLY INSPECTED, AND SO DESIGNED BY ME THAT THE FOUNDATION AND THE SUPERSTRUCTURE ARE SAFE IN ALL RESPECT INCLUDING THE CONSIDERATION OF BEARING CAPACITY AND SETTLEMENT OF SOIL AND OTHER CONDITIONS, CONFORMING TO STIPULATIONS OF ALL IS CODES OF PRACTICE AND NATIONAL BUILDING CODE.

J. Day
JAYDEB DEY
STRUCTURAL ENGINEER
ESE/1/277
SIGN. OF STRUCTURAL ENGINEER

I DO HEREBY CERTIFY THAT THE FOUNDATION AND SUPERSTRUCTURE OF THE BUILDINGS PROPOSED FOR CONSTRUCTION AT LR. DUA NO-793, 794, 795, 796, 797, LR. KHATHAN NO. 401, 2117, 4264, 4063, 4080, 4093, 4338, MOHANPUR, JAL. NO. 08, OLD P. S.: ITAGAHN, NEW P. S.: MOHANPUR, DIST- NORTH 24 PARAGANAS, UNDER MOHANPUR GRAM PANCHAYAT HAVE BEEN PERSONALLY INSPECTED AND SO DESIGNED BY ME THAT THE FOUNDATION AND THE SUPERSTRUCTURE ARE SAFE IN ALL RESPECT INCLUDING THE CONSIDERATION OF BEARING CAPACITY AND SETTLEMENT OF SOIL AND OTHER CONDITIONS CONFORMING TO STIPULATIONS OF ALL IS CODES OF PRACTICE AND NATIONAL BUILDING CODE.

Dr. Ashimanta Sengupta
B.E (Cal), M.E (Cal), Ph.D (JU), MGS
Reg. No.- 43989 of 73-74
C.M.C. Empanelment No: 33/E.

SIGN. OF GEO - TECHNICAL ENGINEER

B. B. ENTERPRISE
Sankar Bhattacharya
Partner


B. B. ENTERPRISE
Debra L. Biswas
Partner

SIGN. OF OWNER

SHEET TITLE -
BLOCK I - GROUND FLOOR PLAN, TYPICAL FLOOR PLAN, ROOF PLAN, ELEVATION & SECTION

DRAWING TITLE -
ARCHITECTURAL SANCTION DRAWING

ARCHITECT:

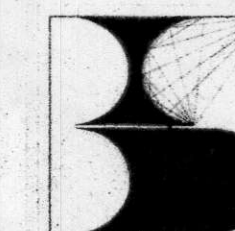

BOLD STROKES DESIGN STUDIO
Architecture | Interior | Design
Contact No- +918073276225
+919531781471

SCALE: 1:100	SHEET SIZE: A1	DRAWING NO. ARC - 02	DATE: 07/11/2023	SHEET NO. 2 OF 9	REV NO. R0
-----------------	----------------------	-------------------------	---------------------	---------------------	---------------

