



BLOCK 2

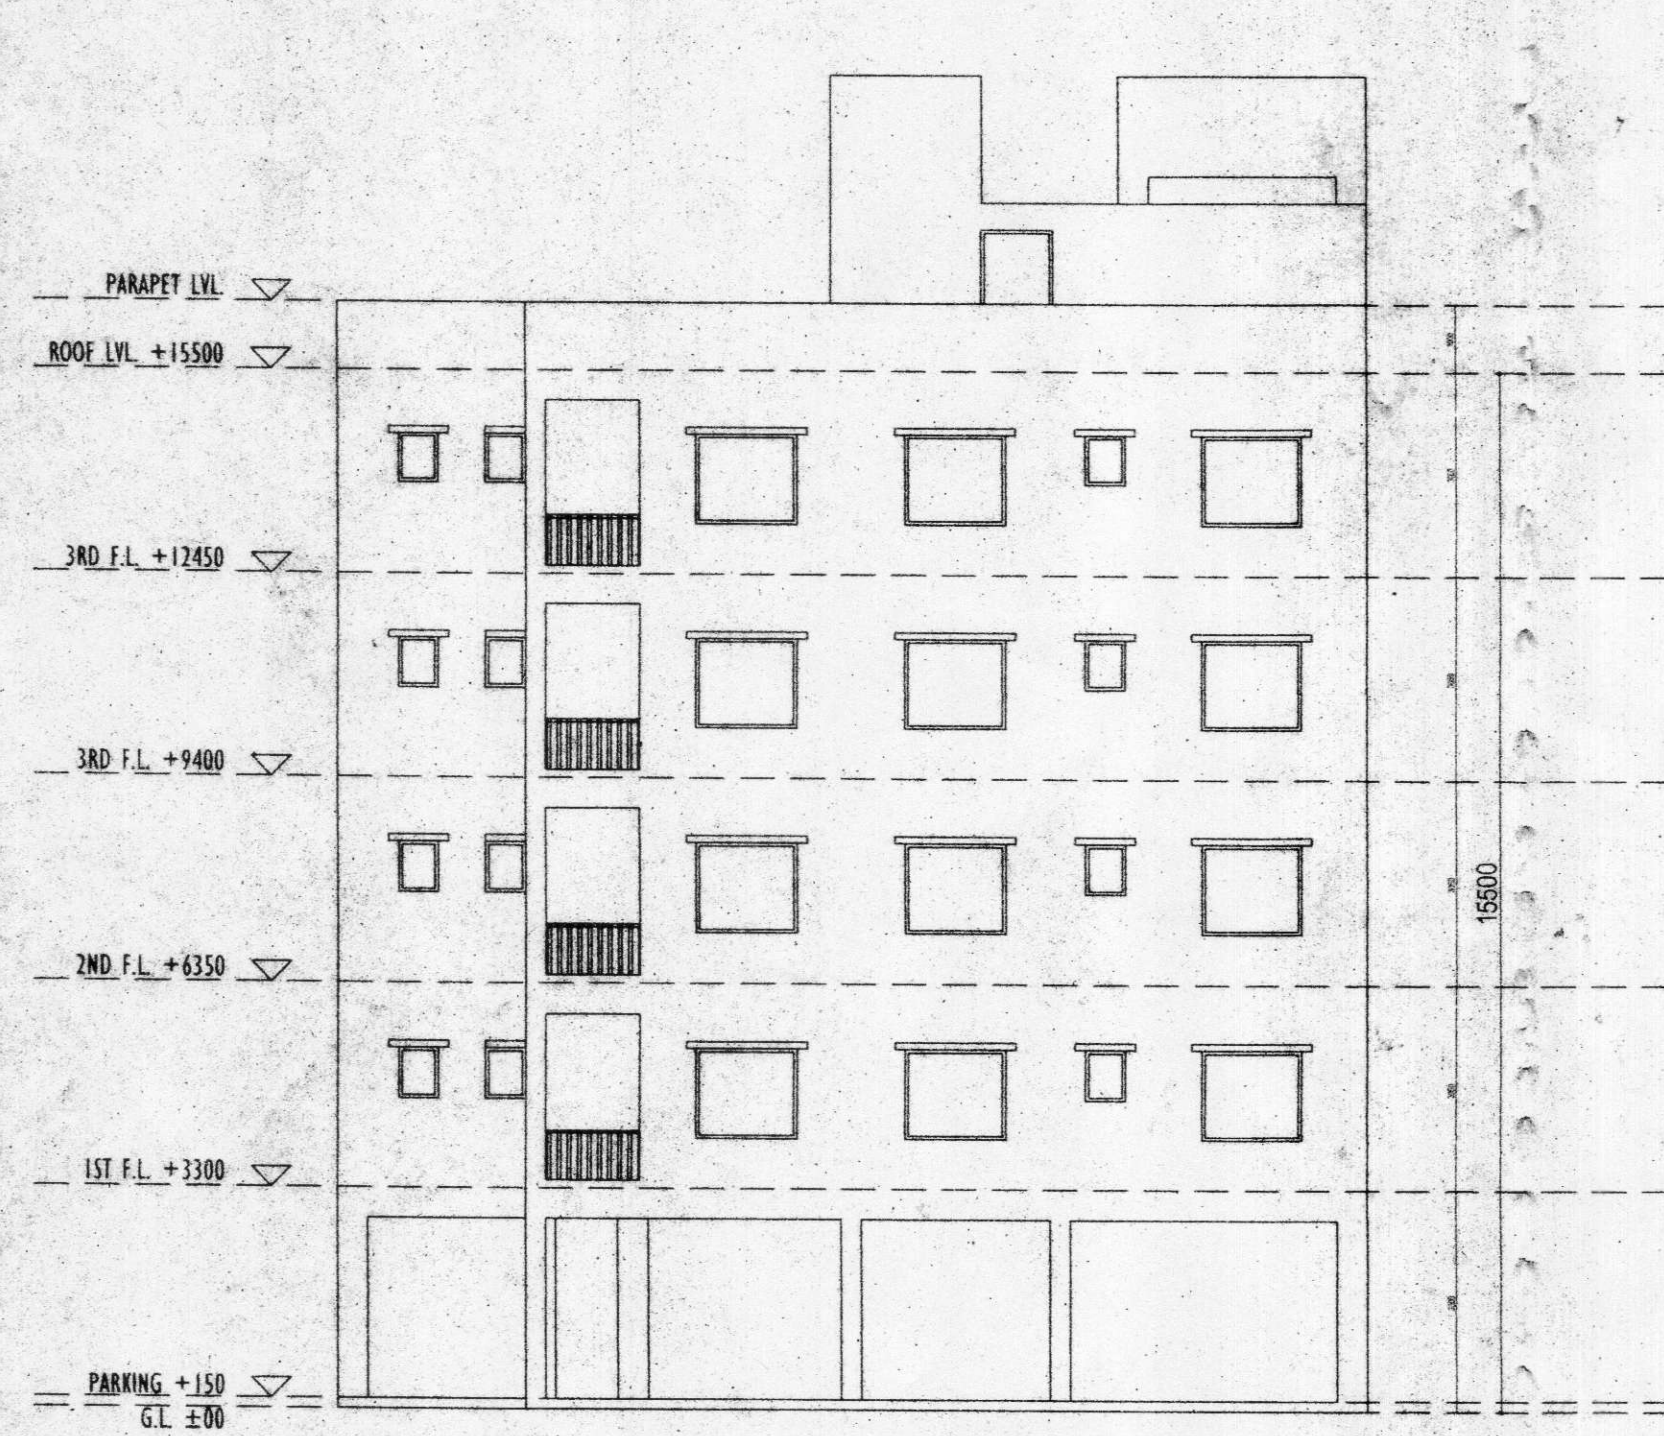

FRONT SIDE ELEVATION

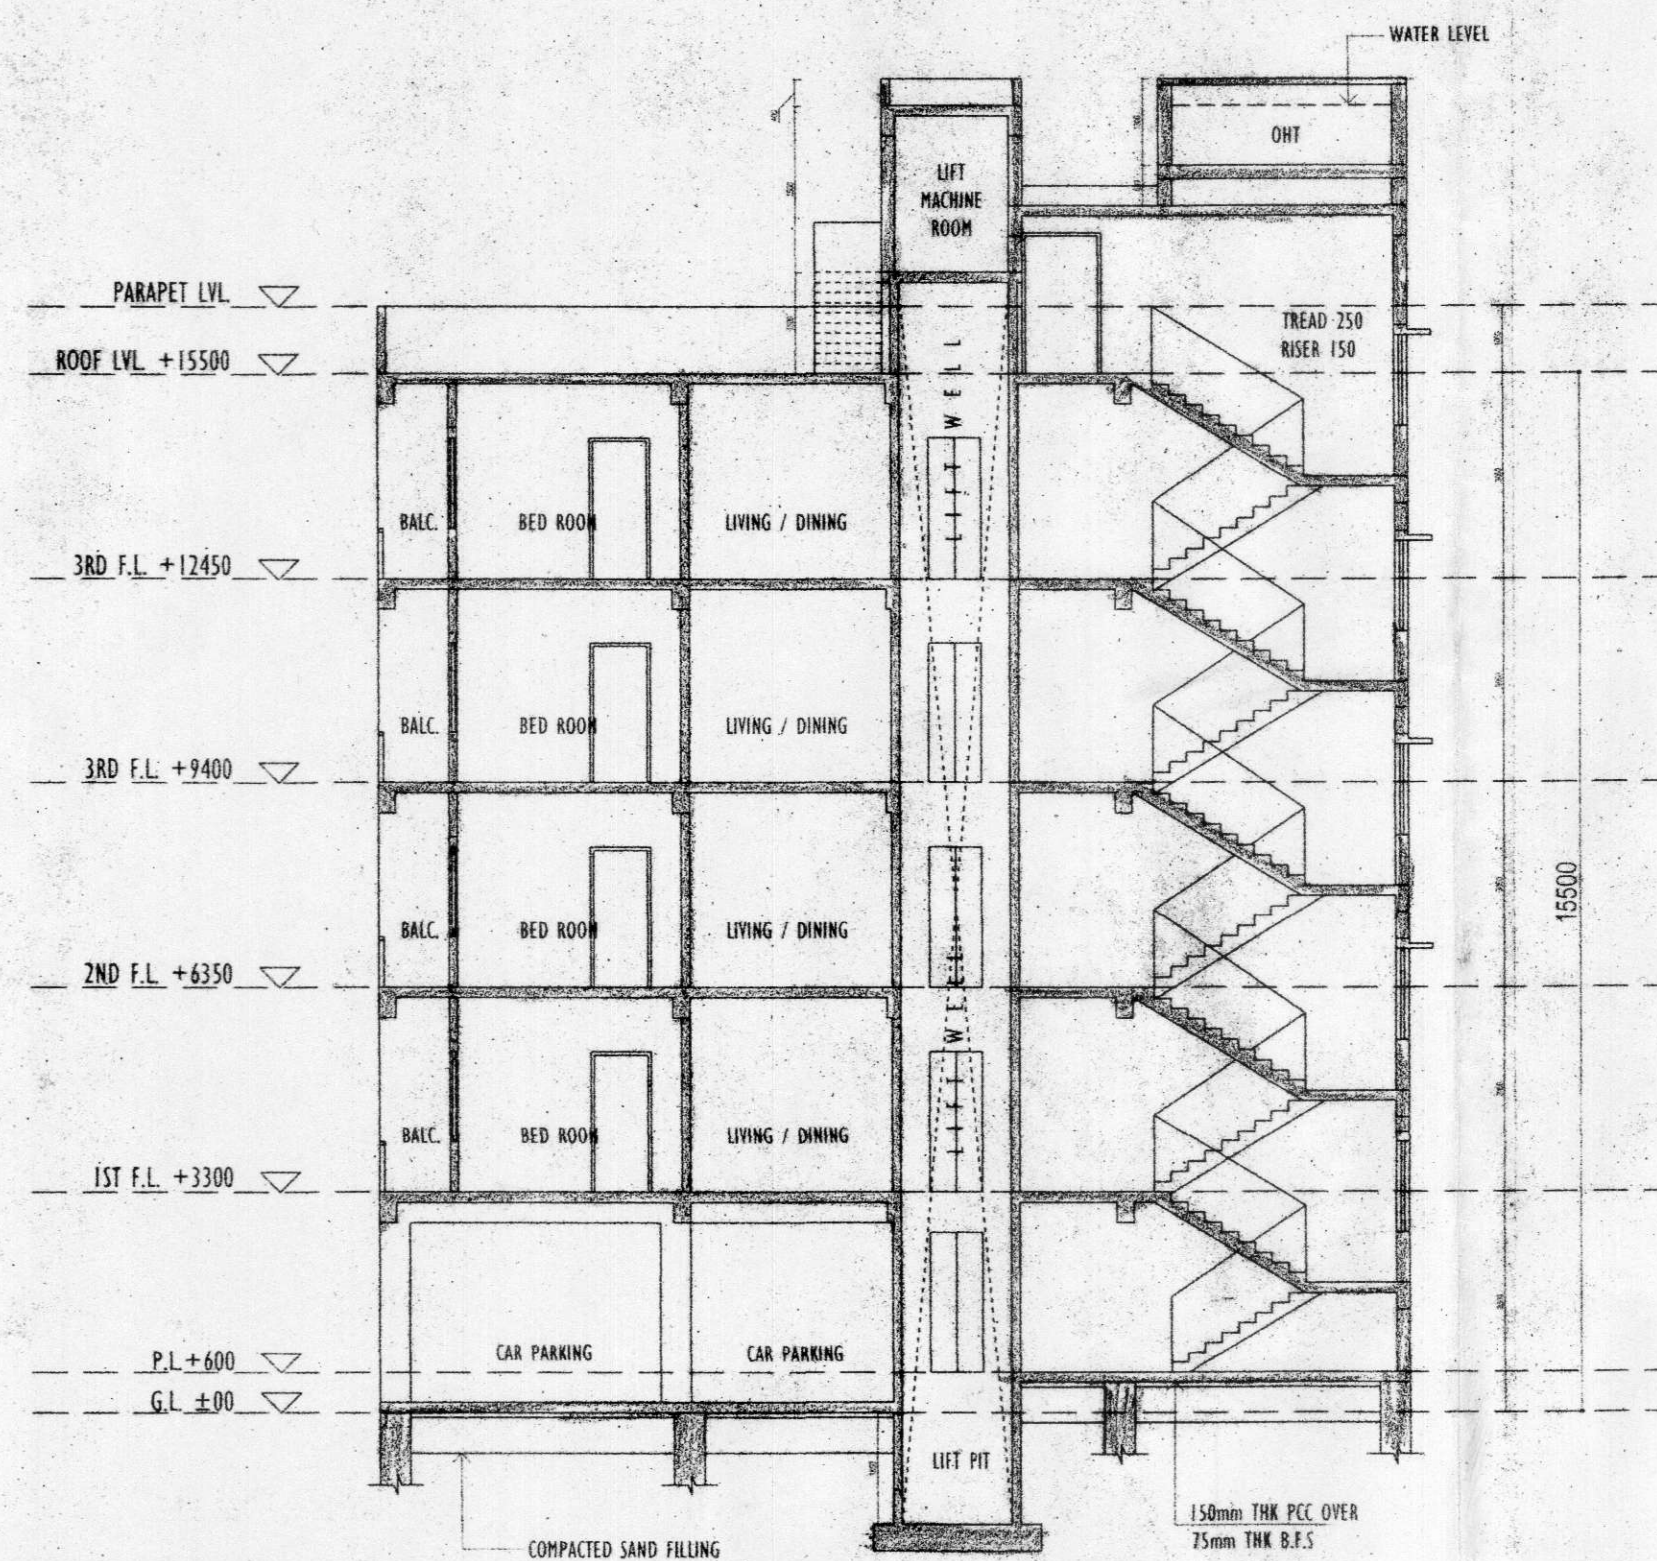


SECTION A-A




SCHEDULED OF DOORS & WINDOWS:-

DOORS				
MARK	WIDTH	HEIGHT	LINTEL	REMARKS
D1	1050	2100	2100	WOOD
D2	900	2100	2100	WOOD
D3	750	2100	2100	PVC

WINDOWS					
MARK	WIDTH	HEIGHT	SILL	LINTEL	REMARKS
W1	1500	1200	900	2100	ALUMINIUM
W2	1200	1200	900	2100	ALUMINIUM
V	600	750	1350	2100	ALUMINIUM

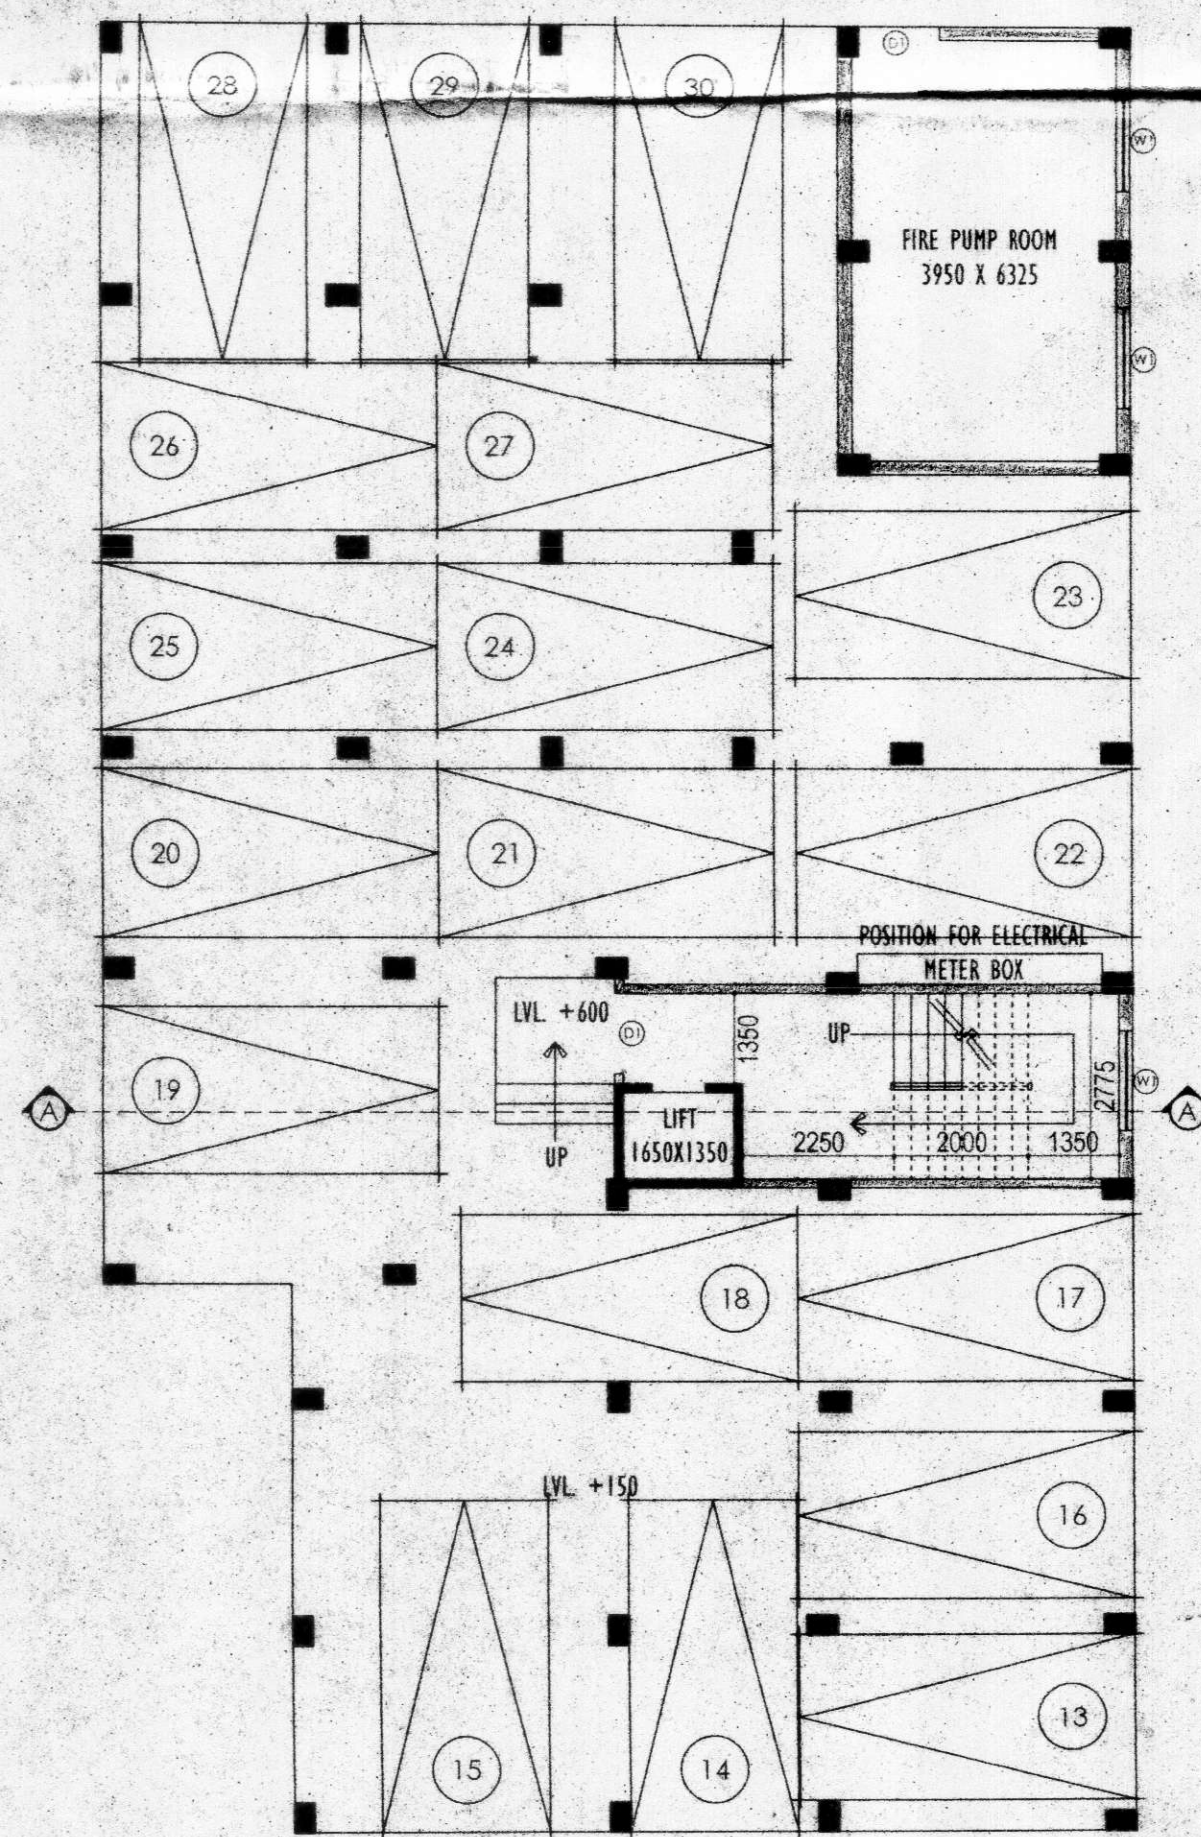

GROUND FLOOR PLAN

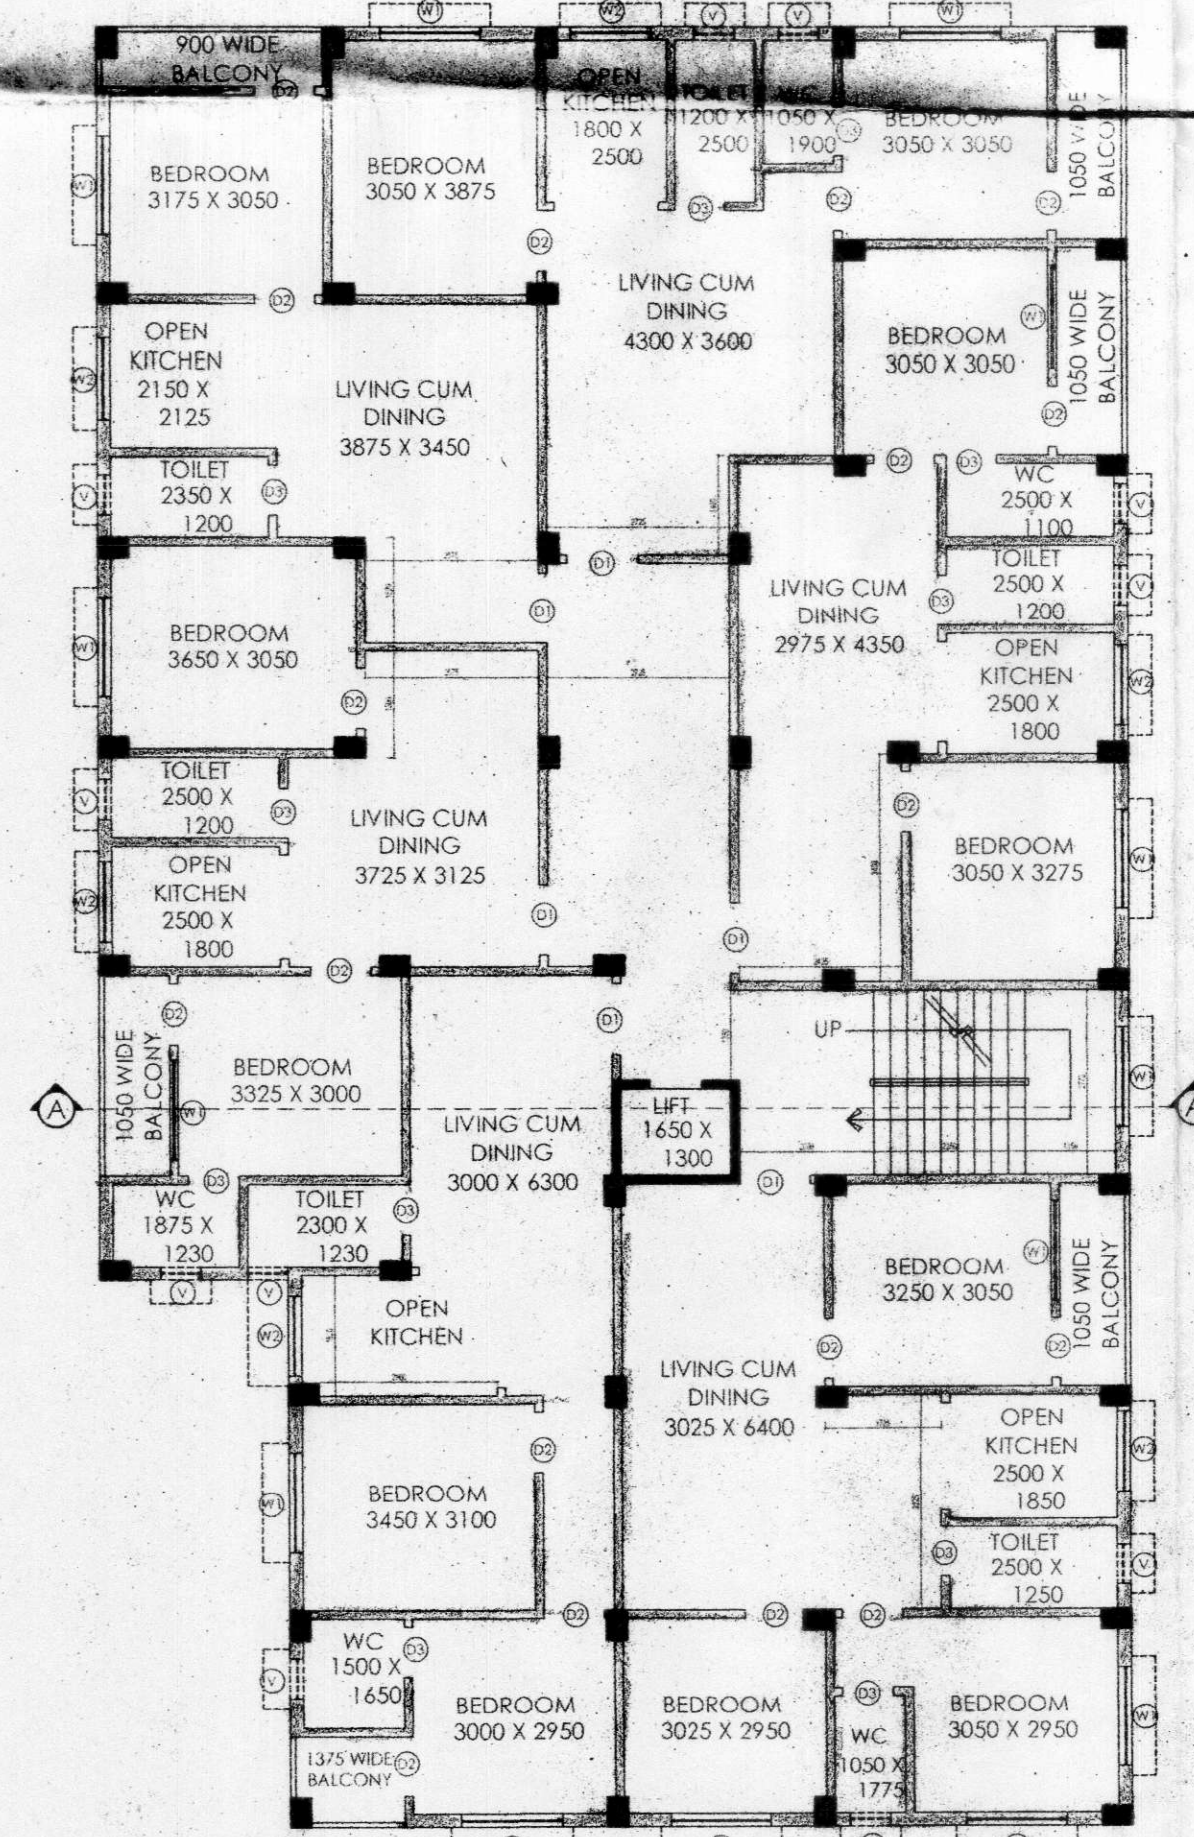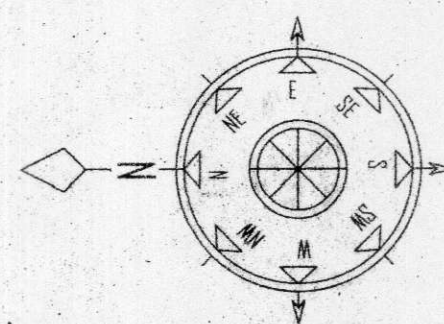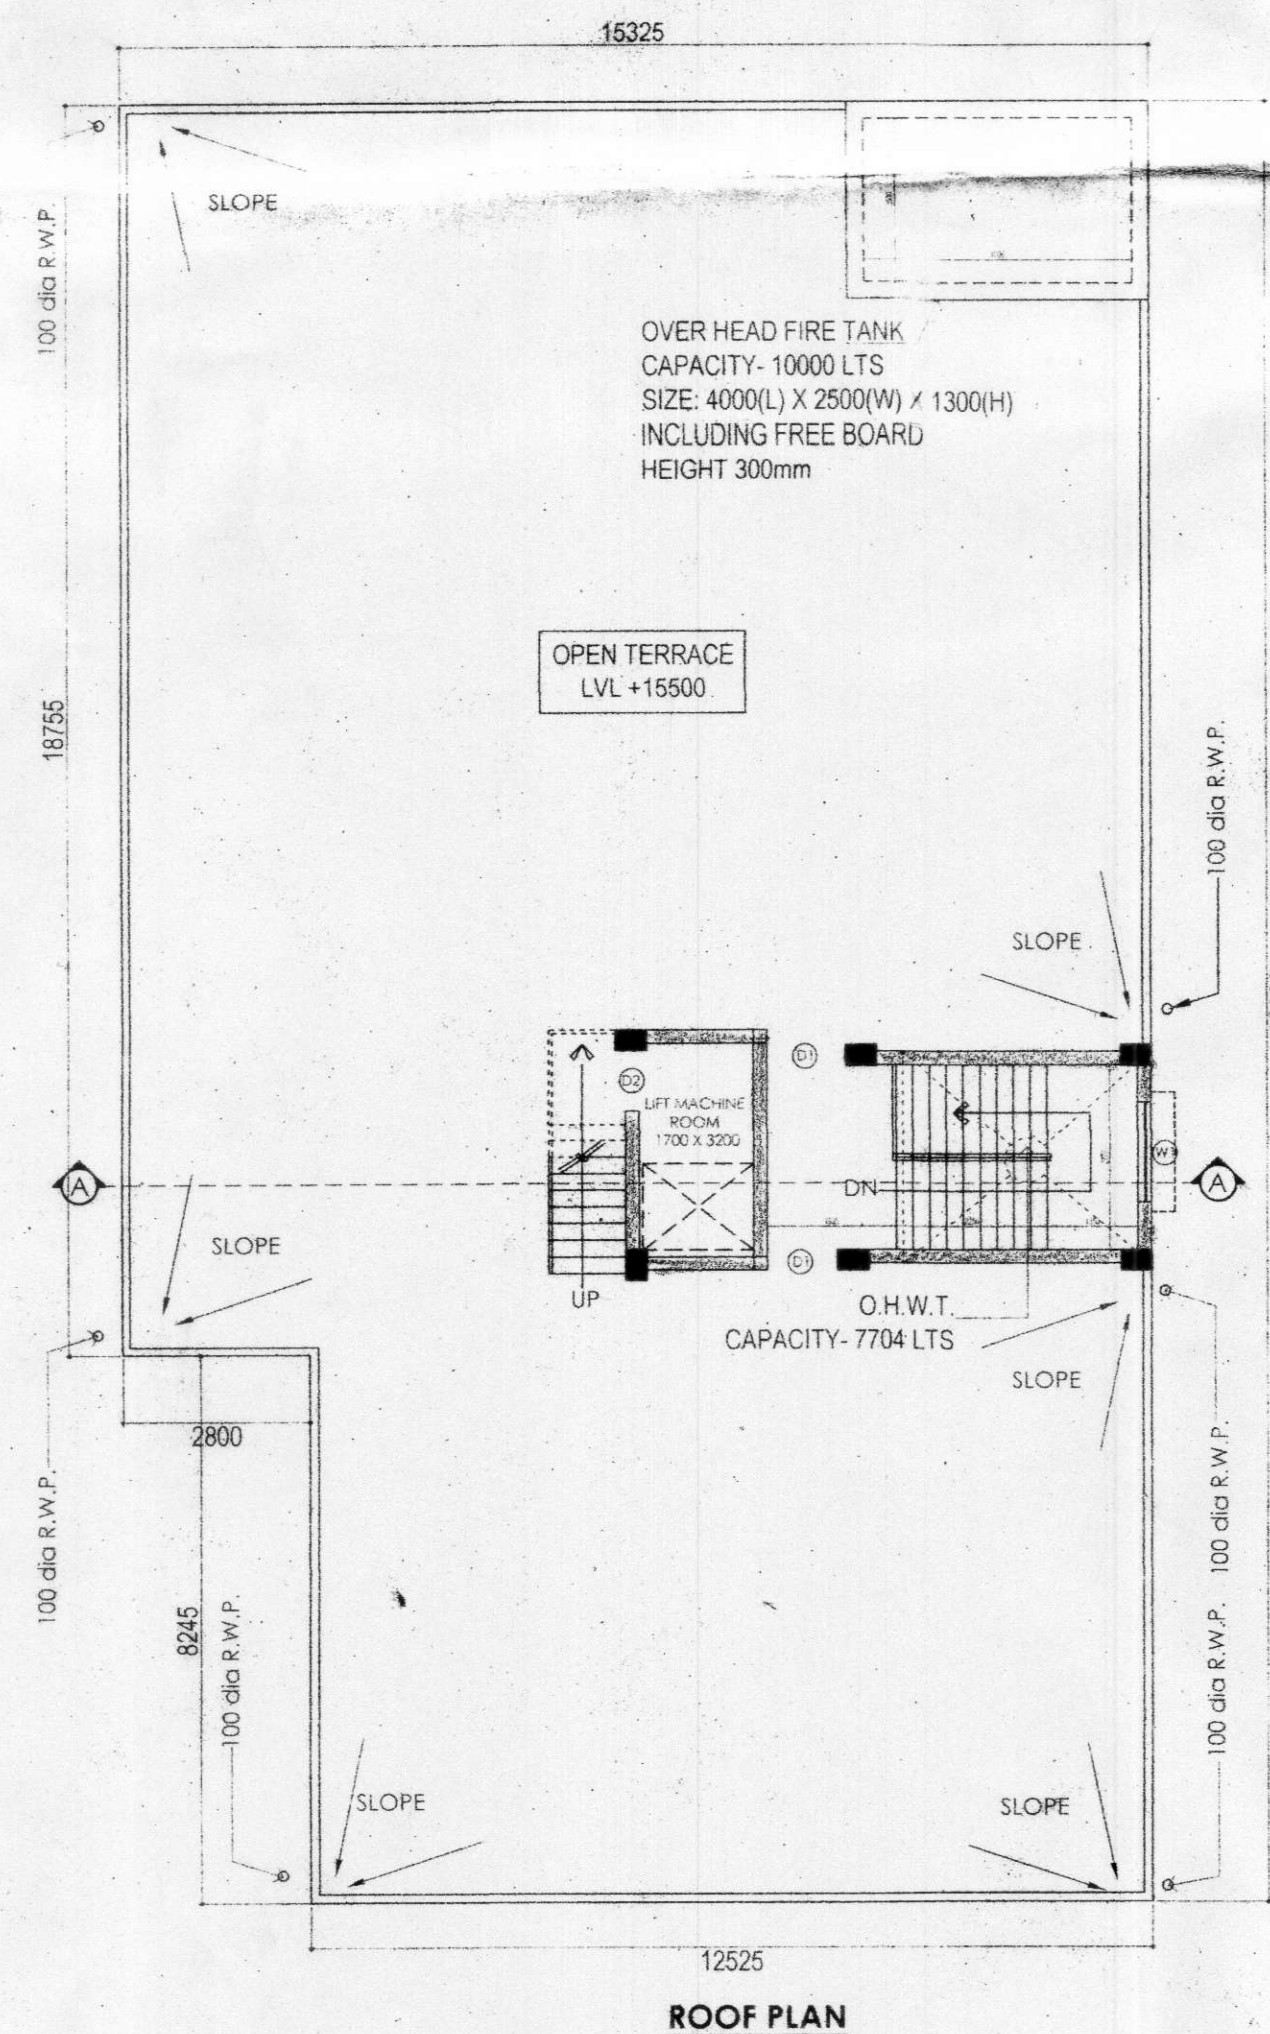TYPICAL FLOOR PLAN
(1ST TO 4TH)

ROOF PLAN

PROJECT:

PROPOSED G+IV STORIED RESIDENTIAL BUILDING PLAN OF B. B. ENTERPRISE, RESPECTIVE PARTNERS 01) SRI. SANKAR BHATTACHARYA, S/O LT. BHOJANATH BHATTACHARYA, & 02) SRI. DEBABRATA BISWAS, S/O LT. BYOMKESH BISWAS, AS CONSTITUTE ATTORNEY FOR 01) SRI. ARJUN CHAKRABORTY, S/O SRI. ARUN CHAKRABORTY, 02) SRI. ARUN CHAKRABORTY, S/O LT. GOPAL CHAKRABORTY, 03) SMT. SHILU CHAKRABORTY, W/O SRI. ARUN CHAKRABORTY AT MOUZA-MOHANPUR, J.L. NO.- 08, L.R. DAG NO.- 793, 794, 795, 796 & 797, L.R. KHATAN NO.- 2117, 4264, 4063, 4080, 4043, 4338, OLD P.S.- TITAGARH, NEW P.S.- MOHANPUR, DIST- NORTH 24 PARGANAS, UNDER MOHANPUR GRAM PANCHAYET.

SPECIFICATION OF WORK

- ALL DIMENSIONS ARE IN MM, UNLESS OTHERWISE STATED.
- ALL EXTERNAL WALLS ARE 200 THK, ALL INTERNAL WALLS ARE 125 THK.
- THE DEPTH OF S.U.G.W.R. & SEPTIC TANK SHALL NEVER EXCEED THE DEPTH OF FOUNDATION.
- BRICK WORK 200 THK WITH MORTER 1:6 & BRICK WORK 125 THK WITH MORTER 1:4.
- ALL R.C.C. WORKS INCLUDING FOUNDATION - M25
- GRADE OF STEEL Fe 415, I.S. CODE - 1786-1979
- ALL SHORTS OF PRECAUTIONARY MEASURE WILL BE TAKEN AT THE TIME OF CONSTRUCTION.
- OTHER ITEMS ARE AS PER I.S. SPECIFICATION.

NAME OF OWNER:

B. B. ENTERPRISE

I DO HEREBY CERTIFY THAT PLANS, ELEVATION & SECTIONS & OTHER STRUCTURAL DETAILS OF THE PROPOSED RESIDENTIAL COMPLEX AT L.R. DAG NO.- 793, 794, 795, 796, 797, L.R. KHATAN NO.- 2117, 4264, 4063, 4080, 4043, 4338, MOUZA - MOHANPUR, J.L. NO.- 08, OLD P.S.- TITAGARH, NEW P.S.- MOHANPUR, DIST- NORTH 24 PARGANAS, UNDER MOHANPUR GRAM PANCHAYET HAVE BEEN PERSONALLY INSPECTED AND SO DESIGNED BY ME THAT THE FOUNDATION AND THE SUPERSTRUCTURE ARE SAFE IN ALL RESPECT INCLUDING THE CONSIDERATION OF BEARING CAPACITY AND SETTLEMENT OF SOIL AND OTHER CONDITIONS, CONFORMING TO STIPULATIONS OF ALL IS CODES OF PRACTICE AND NATIONAL BUILDING CODE.

Ronit Biswas
RONIT BISWAS
ARCHITECT
B. ARCH, JADAVPUR UNIVERSITY
REGN. No.- CA/2018/101209

SIGN. OF ARCHITECT

I DO HEREBY CERTIFY THAT THE FOUNDATION AND SUPERSTRUCTURE OF THE BUILDINGS PROPOSED FOR CONSTRUCTION AT L.R. DAG NO.- 793, 794, 795, 796, 797, L.R. KHATAN NO.- 2117, 4264, 4063, 4080, 4043, 4338, MOUZA - MOHANPUR, J.L. NO.- 08, OLD P.S.- TITAGARH, NEW P.S.- MOHANPUR, DIST- NORTH 24 PARGANAS, UNDER MOHANPUR GRAM PANCHAYET HAVE BEEN PERSONALLY INSPECTED AND SO DESIGNED BY ME THAT THE FOUNDATION AND THE SUPERSTRUCTURE ARE SAFE IN ALL RESPECT INCLUDING THE CONSIDERATION OF BEARING CAPACITY AND SETTLEMENT OF SOIL AND OTHER CONDITIONS, CONFORMING TO STIPULATIONS OF ALL IS CODES OF PRACTICE AND NATIONAL BUILDING CODE.

J. Day
JAYDEB DEY
STRUCTURAL ENGINEER
ESE/1/277

SIGN. OF STRUCTURAL ENGINEER

I DO HEREBY CERTIFY THAT THE FOUNDATION AND SUPERSTRUCTURE OF THE BUILDINGS PROPOSED FOR CONSTRUCTION AT L.R. DAG NO.- 793, 794, 795, 796, 797, L.R. KHATAN NO.- 2117, 4264, 4063, 4080, 4043, 4338, MOUZA - MOHANPUR, J.L. NO.- 08, OLD P.S.- TITAGARH, NEW P.S.- MOHANPUR, DIST- NORTH 24 PARGANAS, UNDER MOHANPUR GRAM PANCHAYET HAVE BEEN PERSONALLY INSPECTED AND SO DESIGNED BY ME THAT THE FOUNDATION AND THE SUPERSTRUCTURE ARE SAFE IN ALL RESPECT INCLUDING THE CONSIDERATION OF BEARING CAPACITY AND SETTLEMENT OF SOIL AND OTHER CONDITIONS, CONFORMING TO STIPULATIONS OF ALL IS CODES OF PRACTICE AND NATIONAL BUILDING CODE.

Dr. Ashimanta Sengupta
Dr. Ashimanta Sengupta
B.E (Cal), M.E (Cal), Ph.D (IIT), MIGS
Reg. No.- 43909 of 73-74

C.M.C. Empowerment No: 33/1.

SIGN. OF GEO- TECHNICAL ENGINEER

B. B. ENTERPRISE
Sankar Bhattacharya
Partner


B. B. ENTERPRISE
Debabrata Biswas
Partner

SIGN. OF OWNER

SHEET TITLE -
BLOCK 2 - GROUND FLOOR PLAN, TYPICAL FLOOR PLAN, ROOF PLAN, ELEVATION & SECTION

DRAWING TITLE -
ARCHITECTURAL SANCTION DRAWING

ARCHITECT:

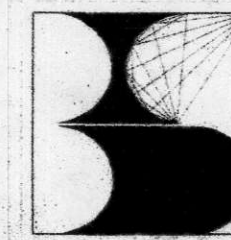

BOLD STROKES DESIGN STUDIO
Architecture | Interior | Design
Contact No- +918073276225
+919531781471

SCALE: 1:100
SHEET SIZE: A1
DRAWING NO. ARC-03
DATE: 07/11/2023
SHEET NO. 3 OF 9
REV NO. R0

