



BLOCK 3

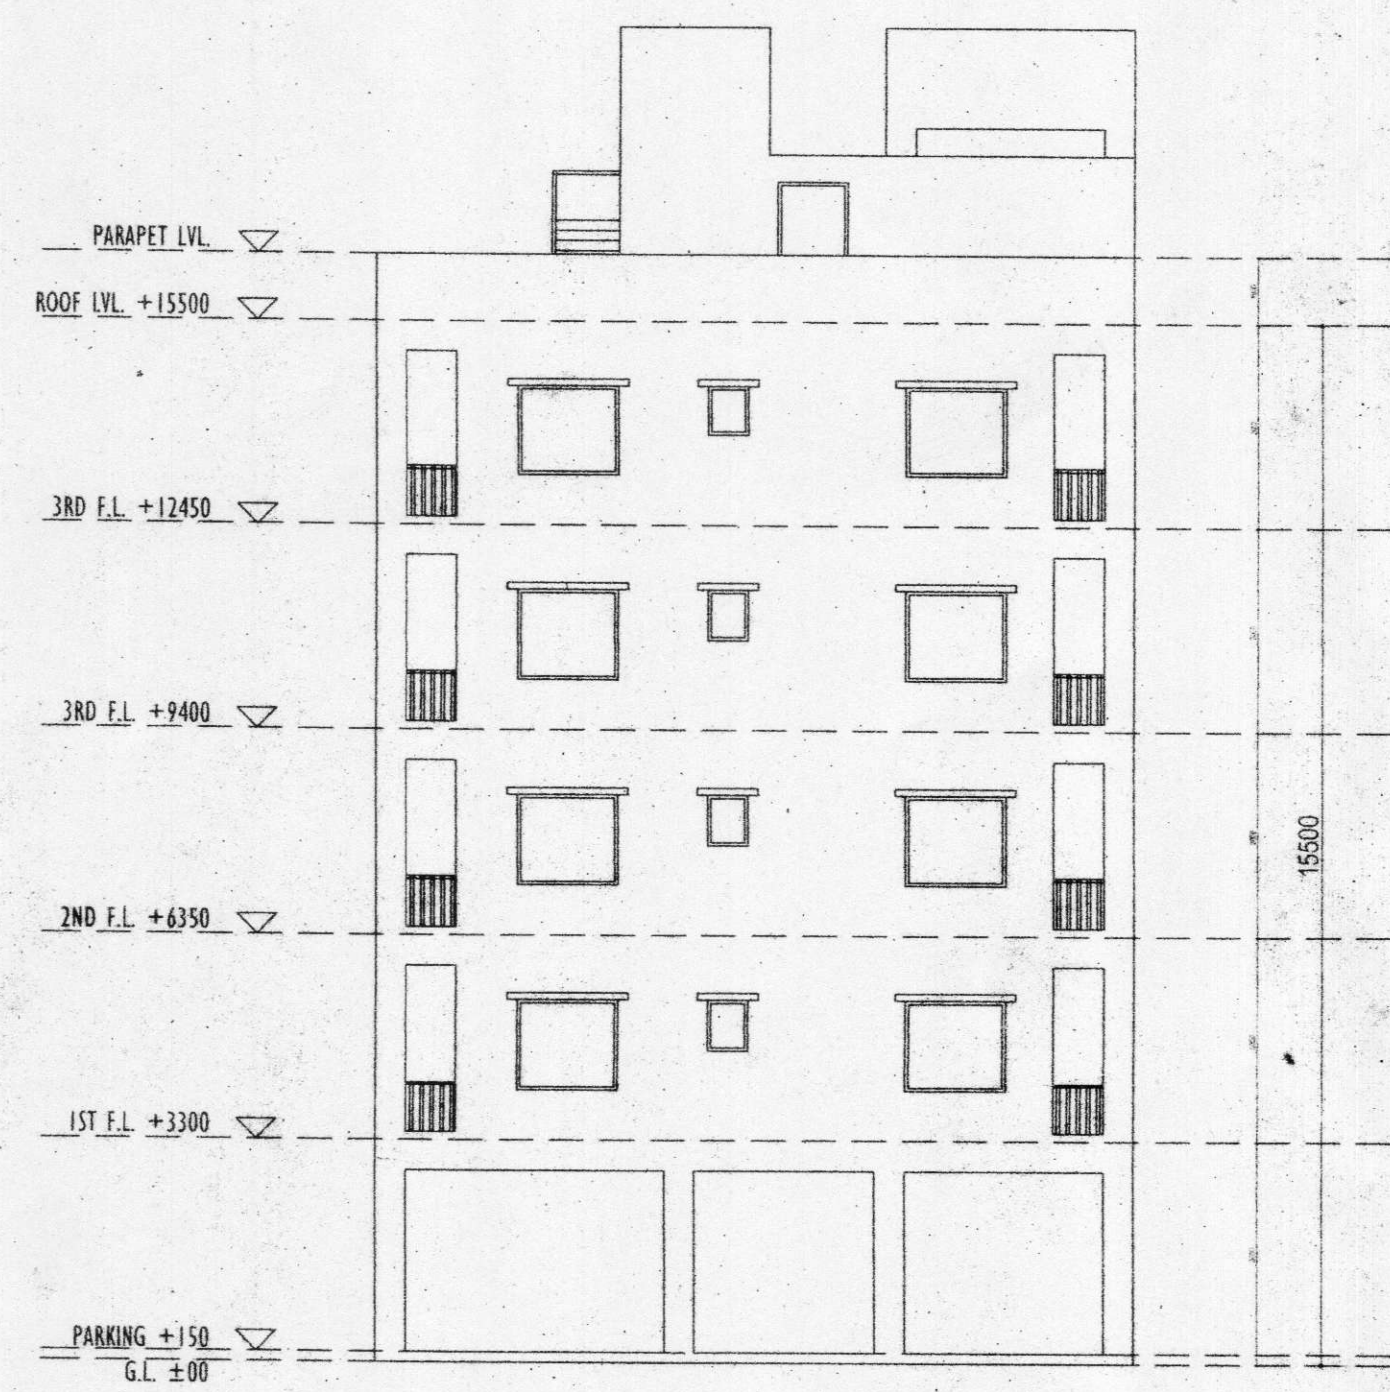

FRONT SIDE ELEVATION

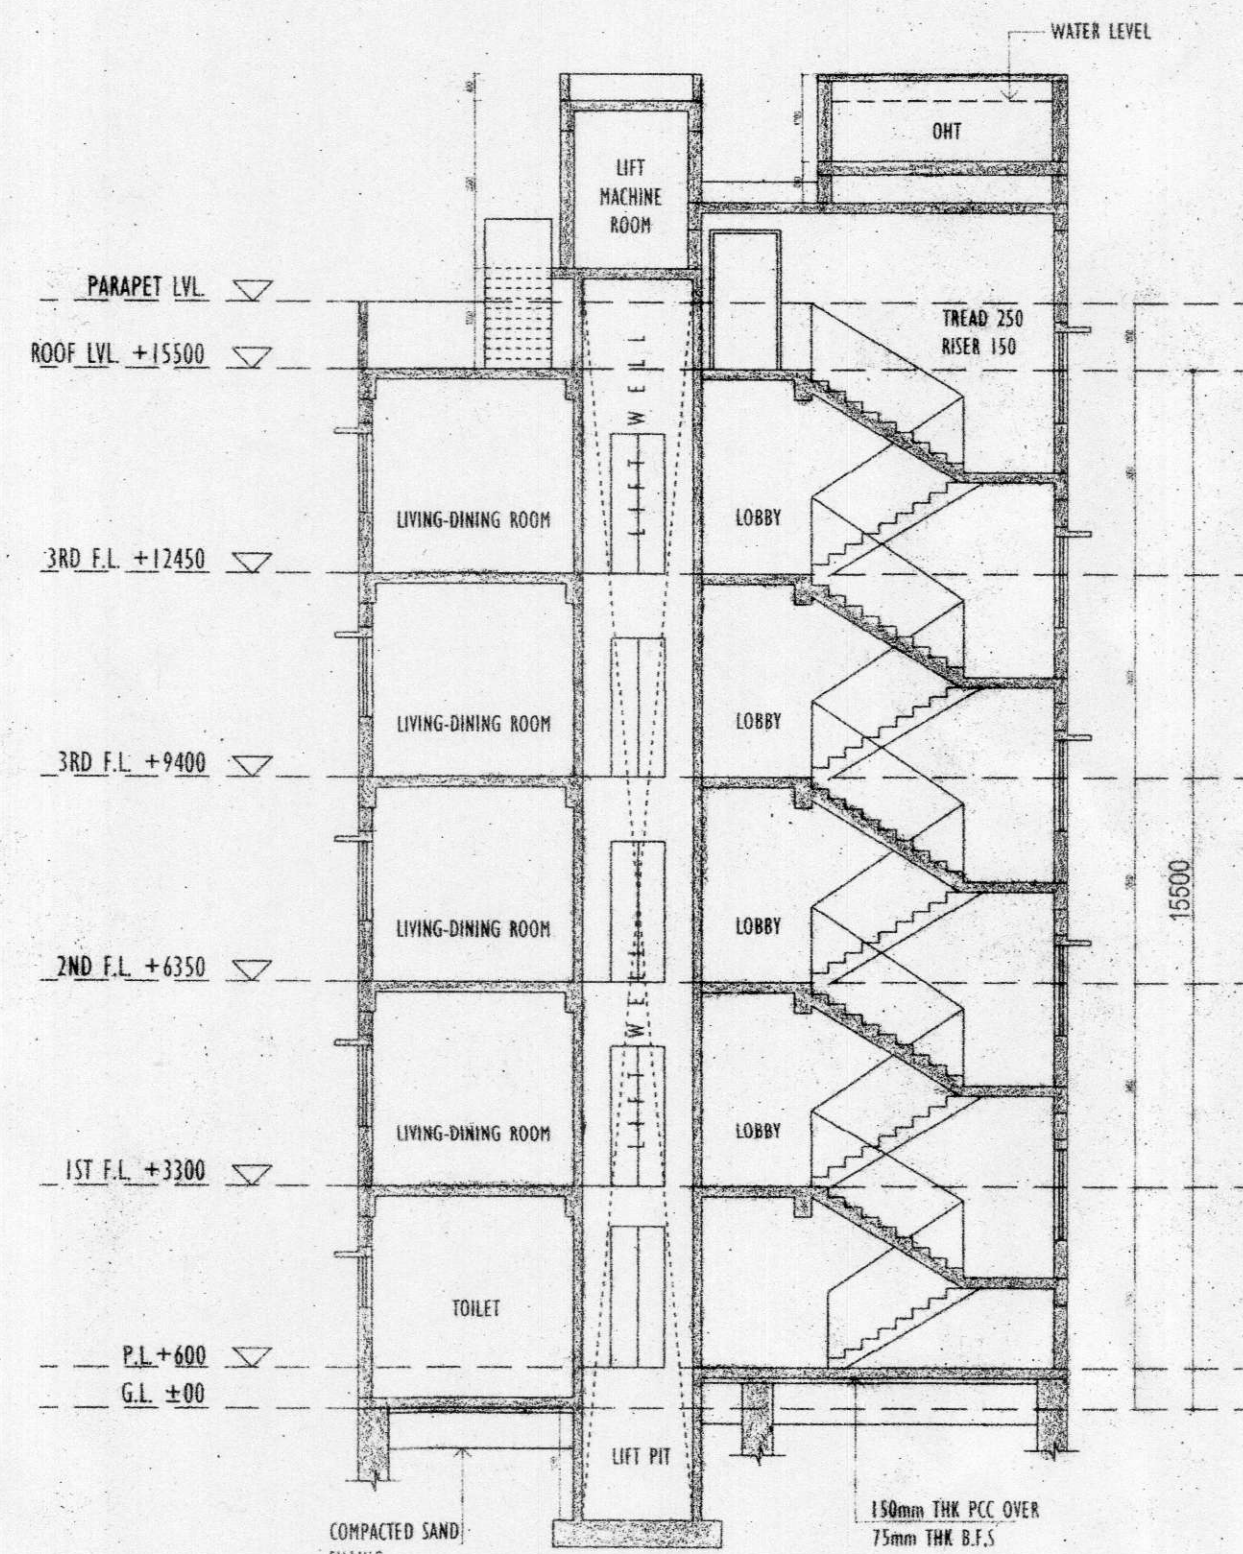

SECTION A-A

SCHEDULED OF DOORS & WINDOWS:-

DOORS				
MARK	WIDTH	HEIGHT	LINTEL	REMARKS
D1	1050	2100	2100	WOOD
D2	900	2100	2100	WOOD
D3	750	2100	2100	PVC

WINDOWS					
MARK	WIDTH	HEIGHT	SILL	LINTEL	REMARKS
W1	1500	1200	900	2100	ALUMINIUM
W2	1200	1200	900	2100	ALUMINIUM
V	600	750	1350	2100	ALUMINIUM

PROJECT:

PROPOSED G+IV STORIED RESIDENTIAL BUILDING PLAN OF B. B. ENTERPRISE, RESPECTIVE PARTNERS 01) SRI. SANKAR BHATTACHARYYA, S/O LT. BHOLANATH BHATTACHARYYA, & 02) SRI. DEBABRATA BISWAS, S/O LT. BYOMKESH BISWAS, AS CONSTITUTE ATTORNEY FOR 01) SRI. ARJUN CHAKRABORTY, S/O SRI. ARUN CHAKRABORTY, 02) SRI. ARUN CHAKRABORTY, S/O LT. GOPAL CHAKRABORTY, 03) SMT. SHILU CHAKRABORTY, W/O SRI. ARUN CHAKRABORTY AT MOUZA-MOHANPUR, J.L. NO-08, L.R. DAG NO-793, 794, 795, 796 & 797, L.R. KHATIAN NO- 44, 2117, 4264, 4063, 4080, 4043, 4338, OLD P.S.- TITAGARH, NEW P.S.- MOHANPUR, DIST- NORTH 24 PARGANAS, UNDER MOHANPUR GRAM PANCHAYET.

SPECIFICATION OF WORK

- ALL DIMENSIONS ARE IN MM UNLESS OTHERWISE STATED.
- ALL EXTERNAL WALLS ARE 200 THK. ALL INTERNAL WALLS ARE 125 THK.
- THE DEPTH OF S.U.G.W.F. & SEPTIC TANK SHALL NEVER EXCEED THE DEPTH OF FOUNDATION.
- BRICK WORK 200 THK WITH MORTER 1:6 & BRICK WORK 125 THK WITH MORTER 1:4.
- ALL R.C.C. WORKS INCLUDING FOUNDATION - M25
- GRADE OF STEEL- Fe 415, I.S. CODE- 1786-1979
- ALL SHORTS OF PRECAUTIONARY MEASURE WILL BE TAKEN AT THE TIME OF CONSTRUCTION.
- OTHER ITEMS ARE AS PER I.S. SPECIFICATION.

NAME OF OWNER:

B. B. ENTERPRISE

I DO HEREBY CERTIFY THAT PLANS, ELEVATION & SECTIONS & OTHER STRUCTURAL DETAILS OF THE PROPOSED RESIDENTIAL COMPLEX AT L.R. DAG NO.-793, 794, 795, 796, 797, L.R. KHATIAN NO.- 44, 2117, 4264, 4063, 4080, 4043, 4338, MOUZA-MOHANPUR, J.L. NO.- 08, OLD P.S.- TITAGARH, NEW P.S.- MOHANPUR, DIST- NORTH 24 PARGANAS, UNDER MOHANPUR GRAM PANCHAYET HAVE BEEN PERSONALLY INSPECTED IN CONFORMITY WITH ALL RELEVANT PROVISIONS UNDER THE WEST BENGAL MUNICIPAL BUILDING RULES, 2007. THIS IS ALSO TO CERTIFY THAT ALL RELEVANT NOC'S FROM THE RESPECTIVE AUTHORITIES SUCH AS WBFA&ES, AAL, PDR, MICROWAVE ETC. AS APPLICABLE IN THIS REGARD, ARE ALSO ENCLOSED WITH THE APPLICATION FOR SEEKING APPROVAL OF THE PLAN TO CONSTRUCT OF THE SAID PROJECT.

RONIT BISWAS
ARCHITECT
B. ARCH. JADAVPUR UNIVERSITY
REGN. No.- CA/2018/101209

SIGN. OF ARCHITECT

I DO HEREBY CERTIFY THAT THE FOUNDATION AND SUPERSTRUCTURE OF THE BUILDINGS PROPOSED FOR CONSTRUCTION AT L.R. DAG NO.-793, 794, 795, 796, 797, L.R. KHATIAN NO.- 44, 2117, 4264, 4063, 4080, 4043, 4338, MOUZA-MOHANPUR, J.L. NO.- 08, OLD P.S.- TITAGARH, NEW P.S.- MOHANPUR, DIST- NORTH 24 PARGANAS, UNDER MOHANPUR GRAM PANCHAYET HAVE BEEN PERSONALLY INSPECTED AND SO DESIGNED BY ME THAT THE FOUNDATION AND THE SUPERSTRUCTURE ARE SAFE IN ALL RESPECT INCLUDING THE CONSIDERATION OF BEARING CAPACITY AND SETTLEMENT OF SOIL AND OTHER CONDITIONS, CONFORMING TO STIPULATIONS OF ALL IS CODES OF PRACTICE AND NATIONAL BUILDING CODE.

JAYDEB DEY
STRUCTURAL ENGINEER
ESE/1277
SIGN. OF STRUCTURAL ENGINEER

I DO HEREBY CERTIFY THAT THE FOUNDATION AND SUPERSTRUCTURE OF THE BUILDINGS PROPOSED FOR CONSTRUCTION AT L.R. DAG NO.-793, 794, 795, 796, 797, L.R. KHATIAN NO.- 44, 2117, 4264, 4063, 4080, 4043, 4338, MOUZA-MOHANPUR, J.L. NO.- 08, OLD P.S.- TITAGARH, NEW P.S.- MOHANPUR, DIST- NORTH 24 PARGANAS, UNDER MOHANPUR GRAM PANCHAYET HAVE BEEN PERSONALLY INSPECTED AND SO DESIGNED BY ME THAT THE FOUNDATION AND THE SUPERSTRUCTURE ARE SAFE IN ALL RESPECT INCLUDING THE CONSIDERATION OF BEARING CAPACITY AND SETTLEMENT OF SOIL AND OTHER CONDITIONS, CONFORMING TO STIPULATIONS OF ALL IS CODES OF PRACTICE AND NATIONAL BUILDING CODE.

Dr. Ashimanta Sengupta
B.E (Cal), M.E (Cal), Ph.D (JU), MICS
Reg. No.- 43989 of 73-74

C.M.C. Empanchment No: 33/1

SIGN. OF GEO-TECHNICAL ENGINEER

B. B. ENTERPRISE

Sankar Bhattacharyya
Partner

B. B. ENTERPRISE

Debabrata Biswas
Partner

SIGN. OF OWNER

SHEET TITLE -
BLOCK 3 - GROUND FLOOR PLAN, TYPICAL FLOOR PLAN, ROOF PLAN, ELEVATION & SECTION

DRAWING TITLE -
ARCHITECTURAL SANCTION DRAWING

ARCHITECT:

BOLD STROKES DESIGN STUDIO
Architecture | Interior | Design
Contact No- +918073276225
+919531781471

SCALE:	SHEET SIZE:	DRAWING NO.	DATE:	SHEET NO.	REV NO.
1:100	A1	ARC-04	07/11/2023	4 OF 9	00