
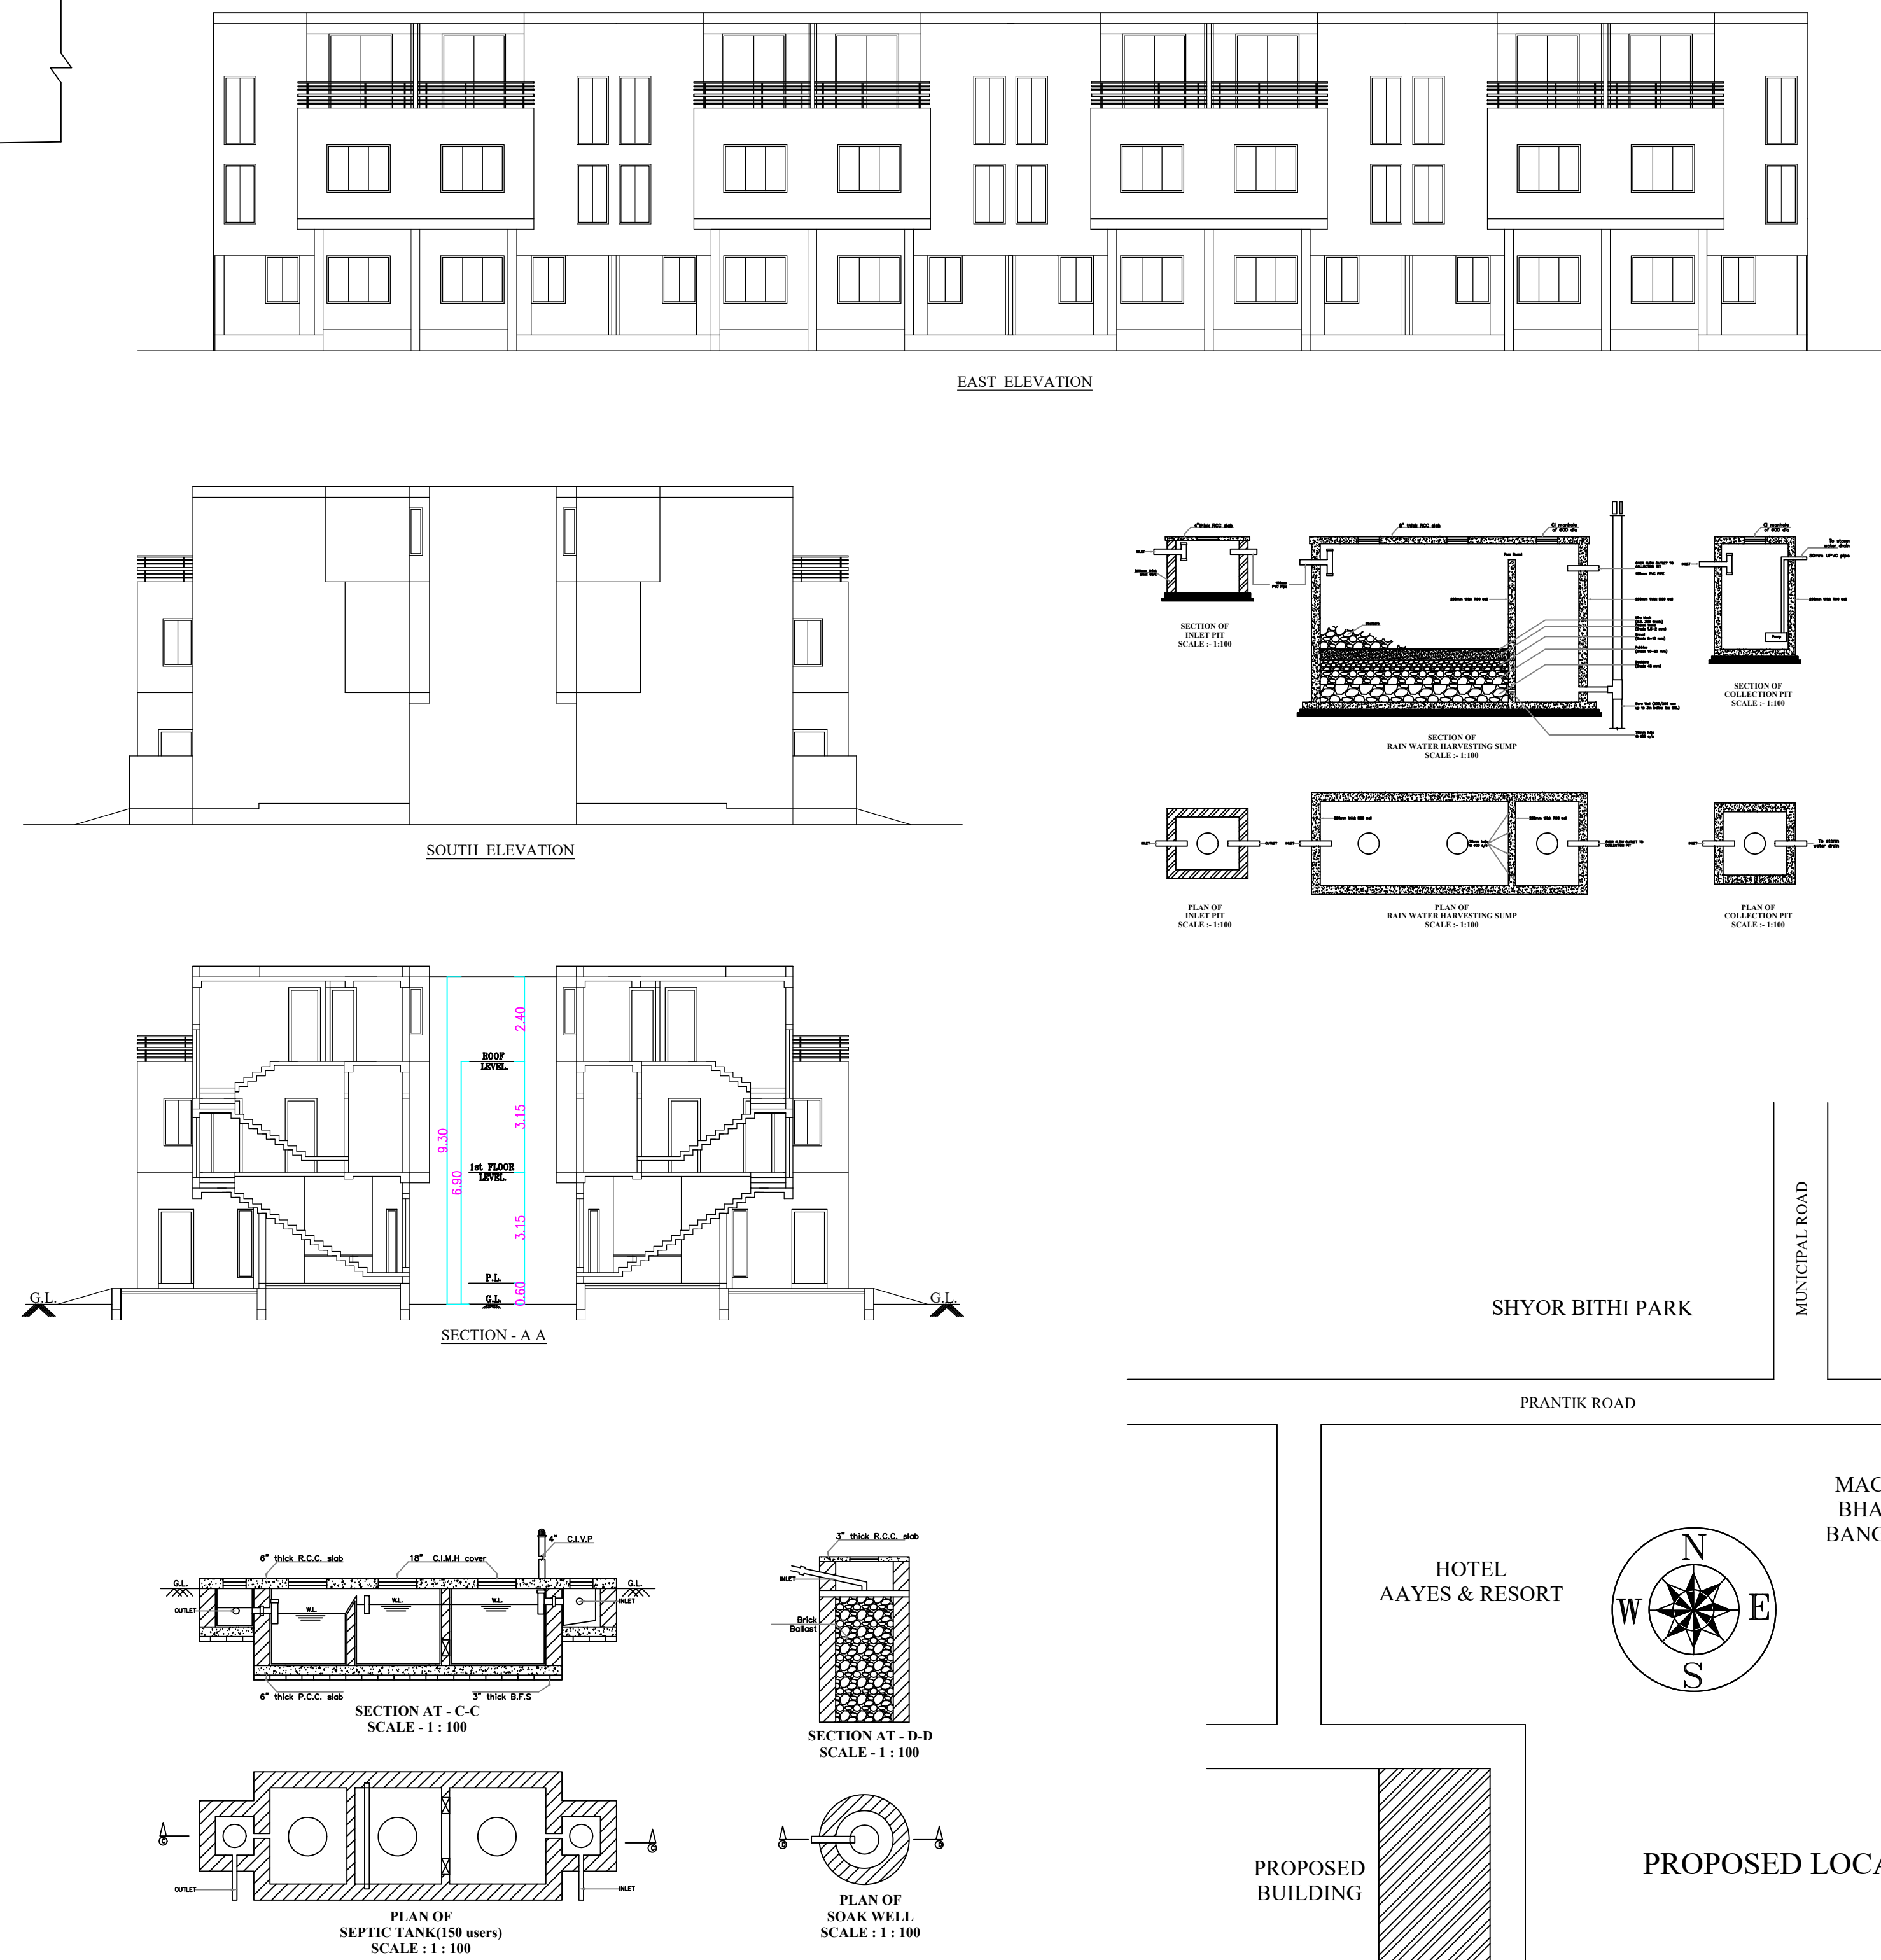
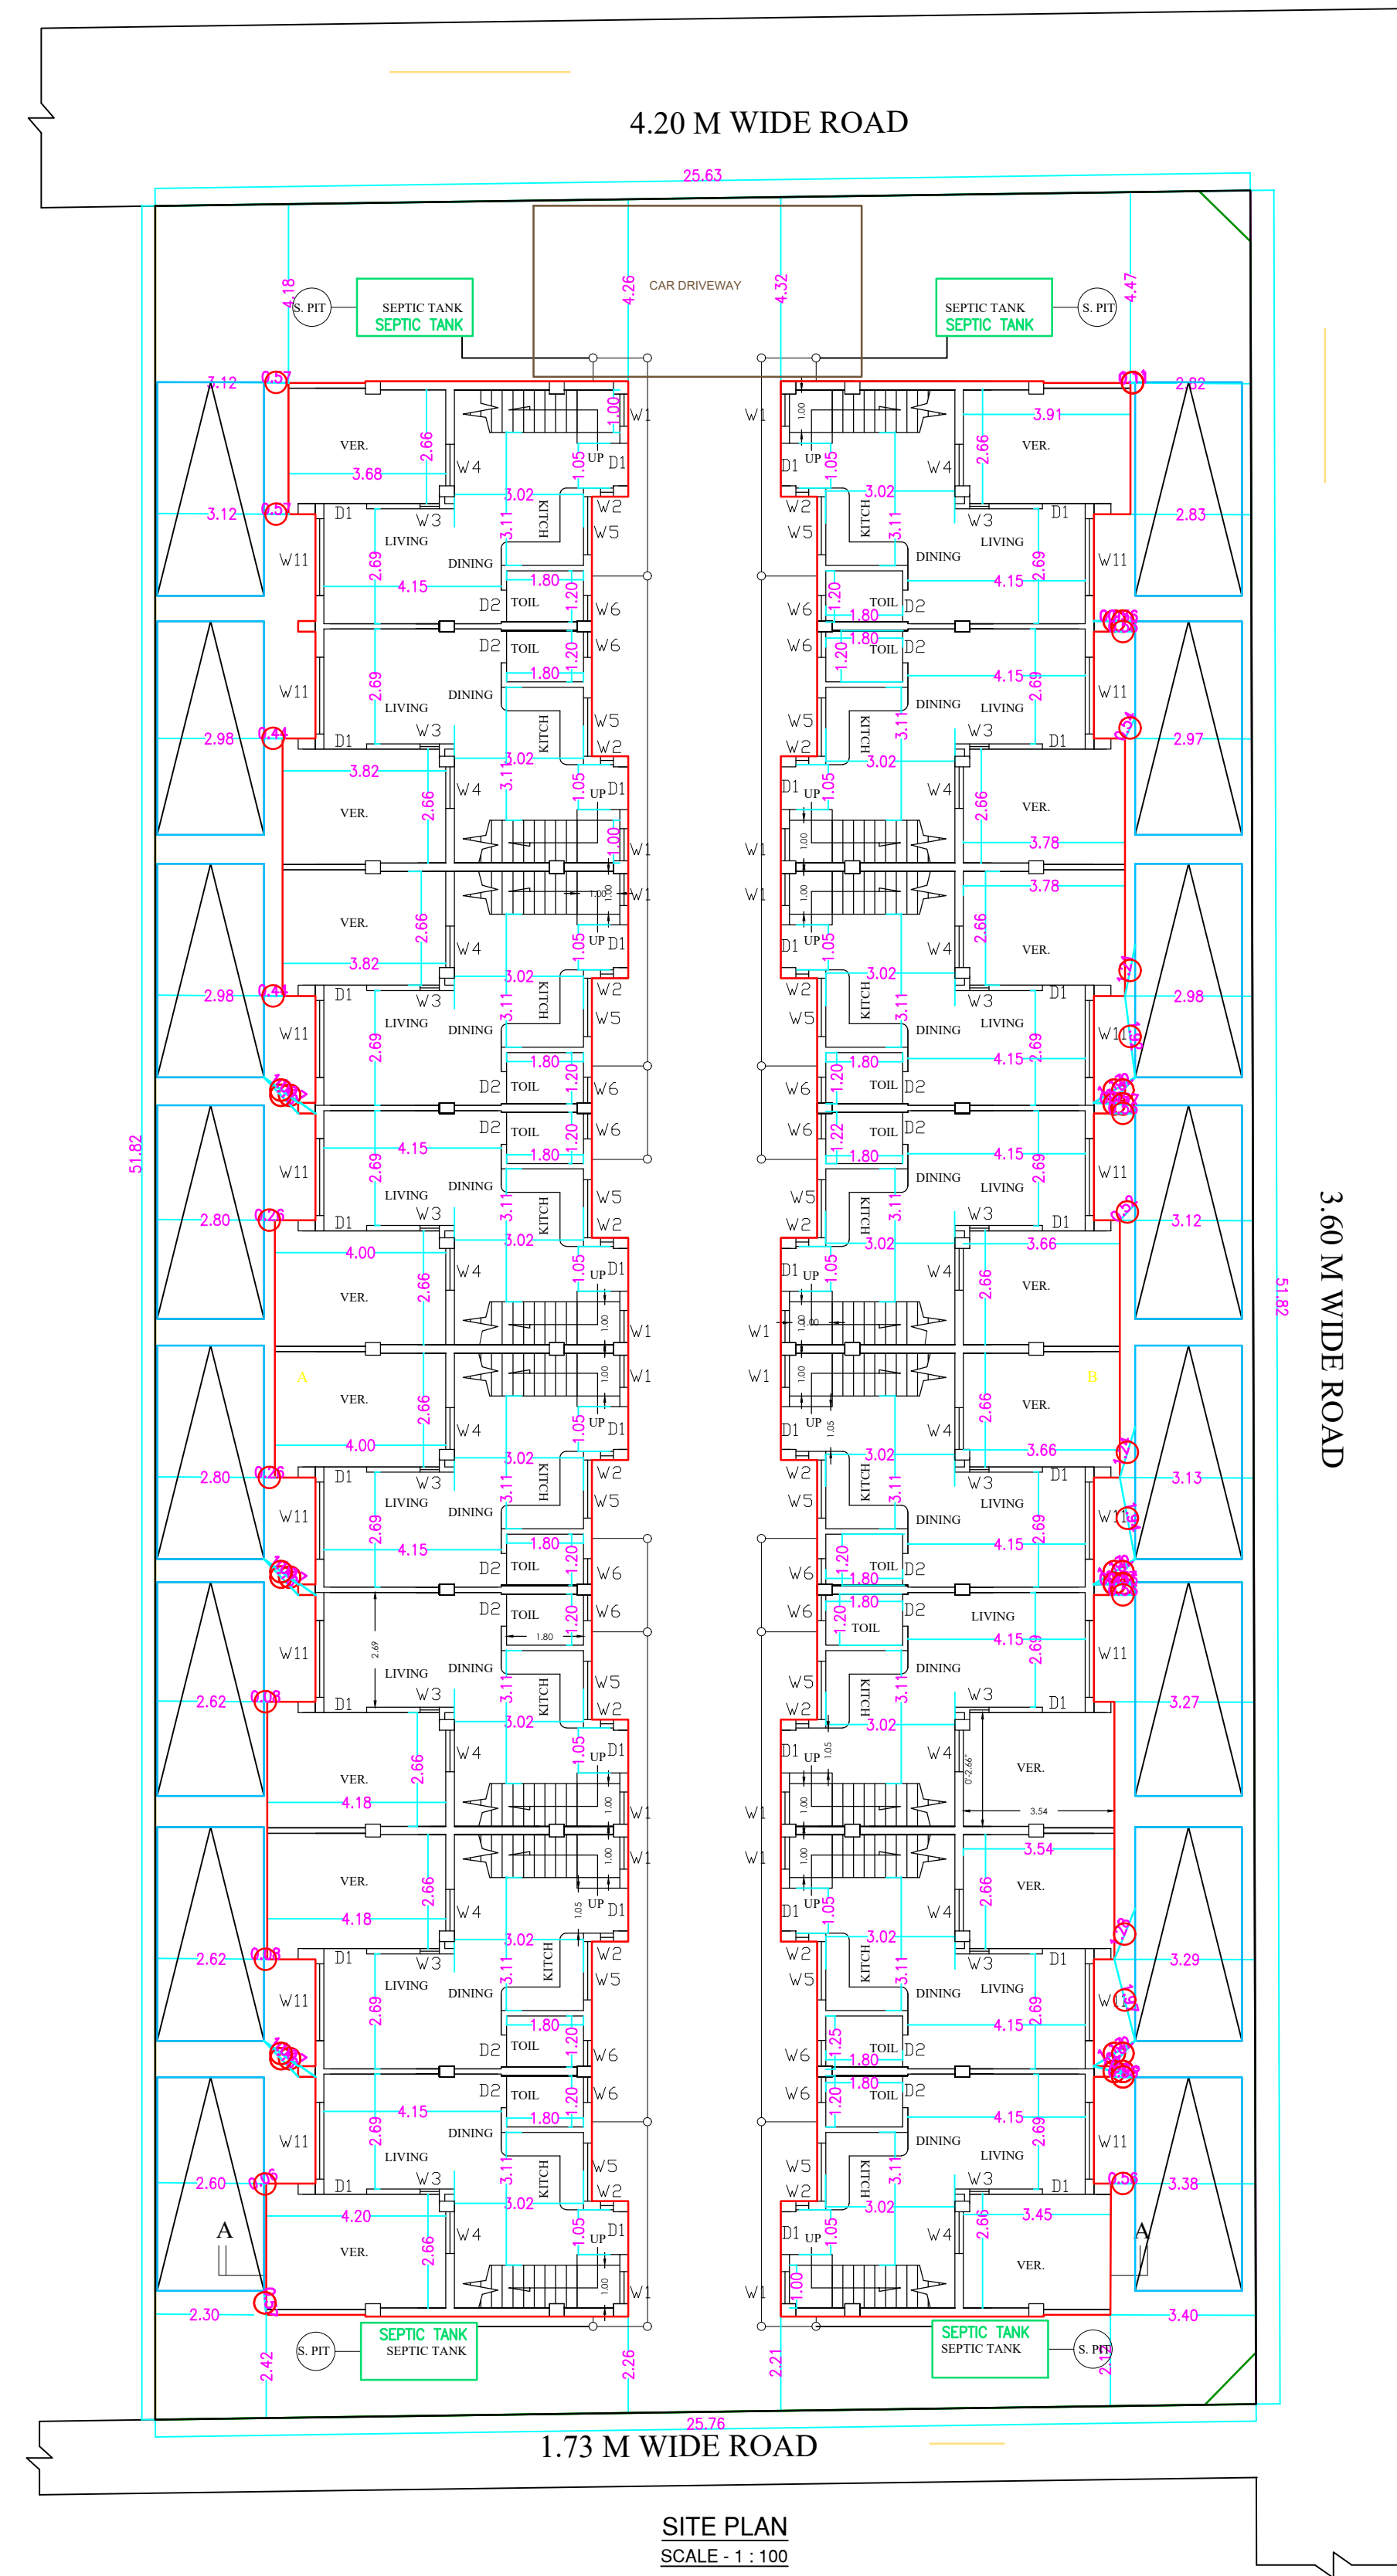
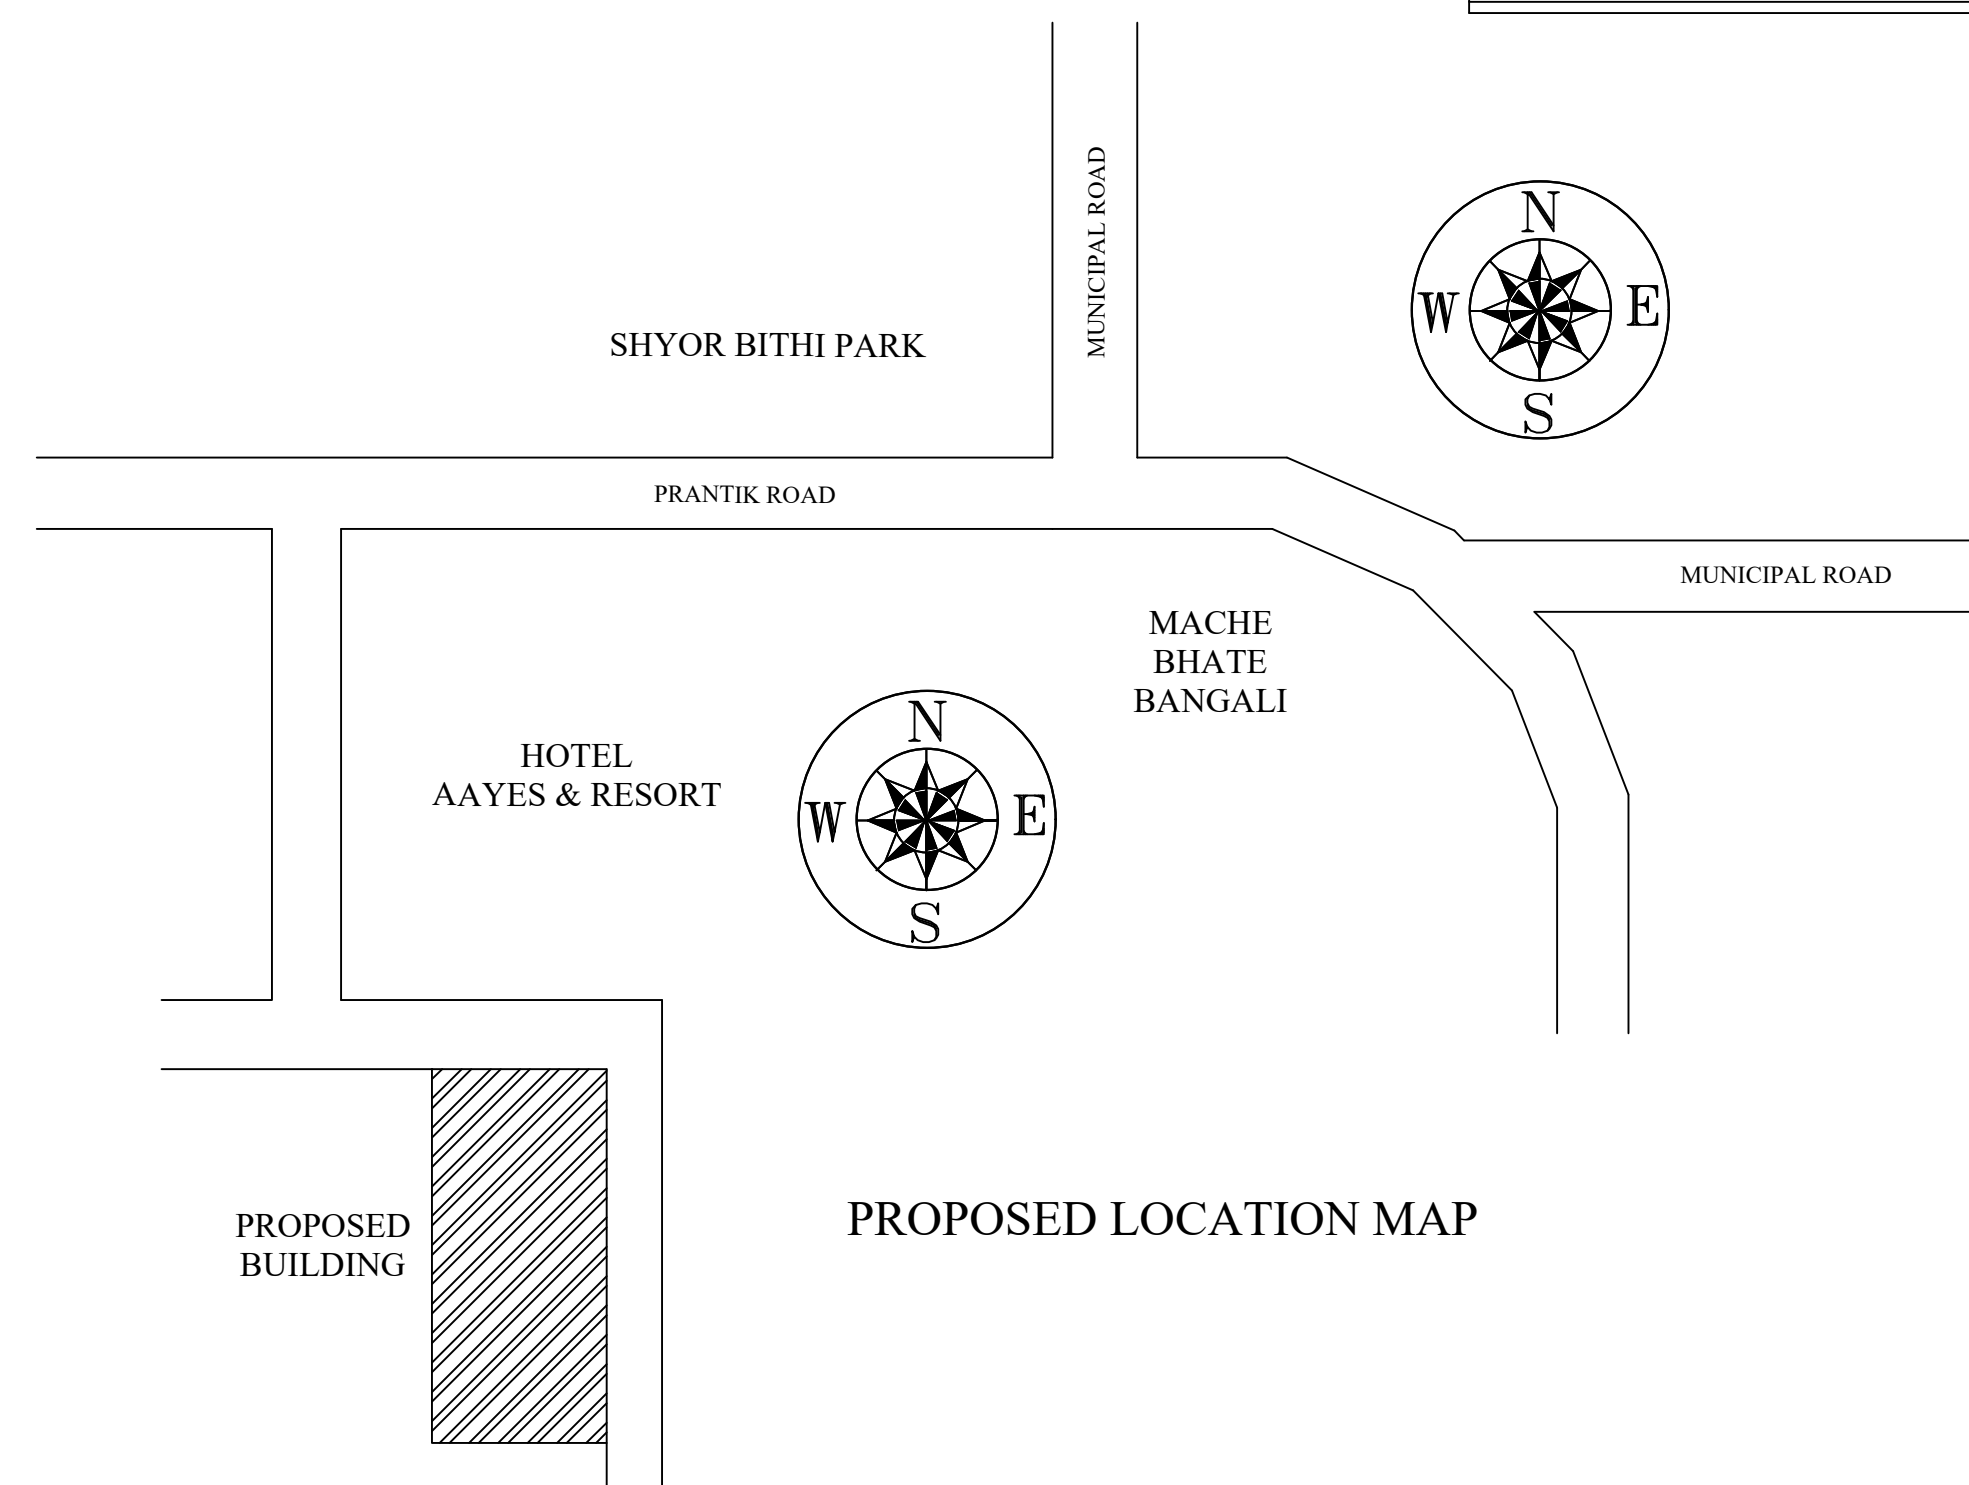


DOOR SCHEDULE			WINDOW SCHEDULE		
Type	Size	No	Type	Size	No
D1	1000 x 2100	W1	750 x 1950		
D2	750 x 2100	W2	300 x 1950		
D3	1800 x 2100	W3	450 x 1950		
D4	900 x 2100	W4	900 x 1550		
		W5	1300 x 1350		
		W6	600 x 900		
		W7	900 x 1700		
		W8	950 x 1700		
		W9	820 x 1350		
		W10	370 x 1350		
		W11	1800 x 1350		
		W12	900 x 1950		
		W13	950 x 1950		
		W14	1500 x 1350		

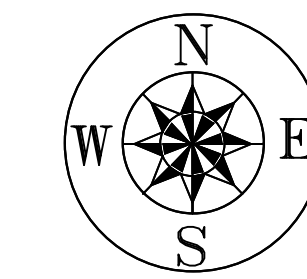

PROPOSED MULTI STORIED ROW-HOUSE BUILDING PLAN OF
M/S. MEGA E-SOLUTIONS PRIVATE LIMITED
REPRESENTED BY IT'S DIRECTOR
AVIJIT NASKAR
S/O : Late. JAY RAM NASKAR
AT HOLDINGNO.- AB21BOL037929
WARD NO-02
IN L.DAG NO-430
KHATA NO.- 1748
MOUZA-MADHUSUDANPUR,
J.I. NO.- 68, P.S.-Borpur,
DIST.- BIRBHUM,
UNDER BOLPUR MUNICIPALITY.

AREA STATEMENT :-
1. AREA OF LAND = 1807 SQ.FT. = 167.48 SQ.M. = 38 Dec.
2. PROPOSED GROUND COVERAGE
BLOCK - 'A' = 333.94 SQ.M.
BLOCK - 'B' = 285.21 SQ.M.
TOTAL = 619.15 SQ.M.
3. PROPOSED 1ST
BLOCK - 'A' = 336.08 SQ.M.
BLOCK - 'B' = 288.08 SQ.M.
TOTAL = 624.16 SQ.M.
4. PROPOSED STAIR ROOM COVERED AREA = 550.22 SQ.M.
5. PROPOSED LIFT M/C ROOM COVERED AREA = SQ.M.
6. TOTAL COVERED AREA = 1332.31 SQ.M. = 550.00 SQ.M.
7. PROPOSED TOTAL NUMBER OF PARKING = 16 Nos.
9. F.A.R. =

SPECIFICATION :-
BLOCK WORK :- WITH CEMENT MORTAR (1:3) FOR EXTERIOR WALL & (1:4) FOR INTERIOR WALL.
PLASTER :- WITH CEMENT MORTAR (1:3) FOR EXTERIOR WALL & (1:4) FOR INTERIOR WALL.
ROOFING :- 12% SLOPE WITH CORRUGATED GALVAZINCOATED SHEET (0.35 THICK) OVER 100 MM C.C. SLAB.
FLOORING :- 100 MM C.C. SLAB WITH 100 MM FILLING (0.35 THICK) OVER 100 MM C.C. SLAB.
PAINTING :- EXTERIOR WALL WITH WHITE WASH, INTERIOR WALL WITH WHITE WASH, ROOF WITH RED OXIDE PAINT.
WOOD WORK :- 12% SLOPE WITH CORRUGATED GALVAZINCOATED SHEET (0.35 THICK) OVER 100 MM C.C. SLAB.
DOOR :- 1000 X 2100 MM, WINDOW :- 750 X 1950 MM, LIFT M/C ROOM :- 1000 X 1000 MM, STAIR ROOM :- 1000 X 1000 MM.

NOTES :-
1. ALL DIMENSIONS ARE IN MM UNLESS OTHERWISE MENTIONED.
2. ALL OUTLET WALLS 250 MM THIN UNLESS OTHERWISE SPECIFIED.
3. ALL PARTITIONS WALL 125 MM THIN.

OWNER'S SIGNATURE :-

DRAWN BY :-

CONSULTANTS:

SCALE:
AS SHOWN

DATE:
DATE

DEALT:
DEALT

CHECKED:
CHECKED

