

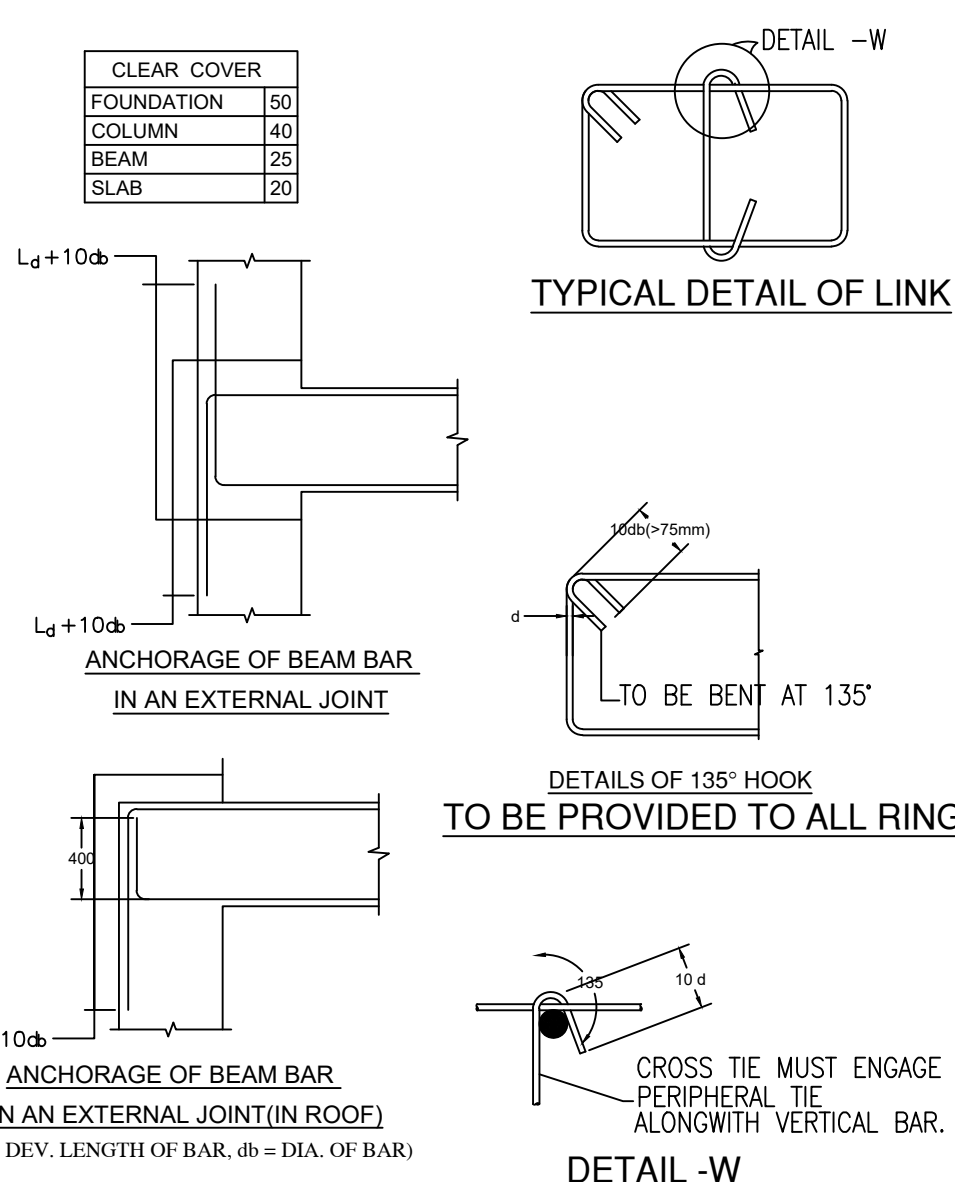
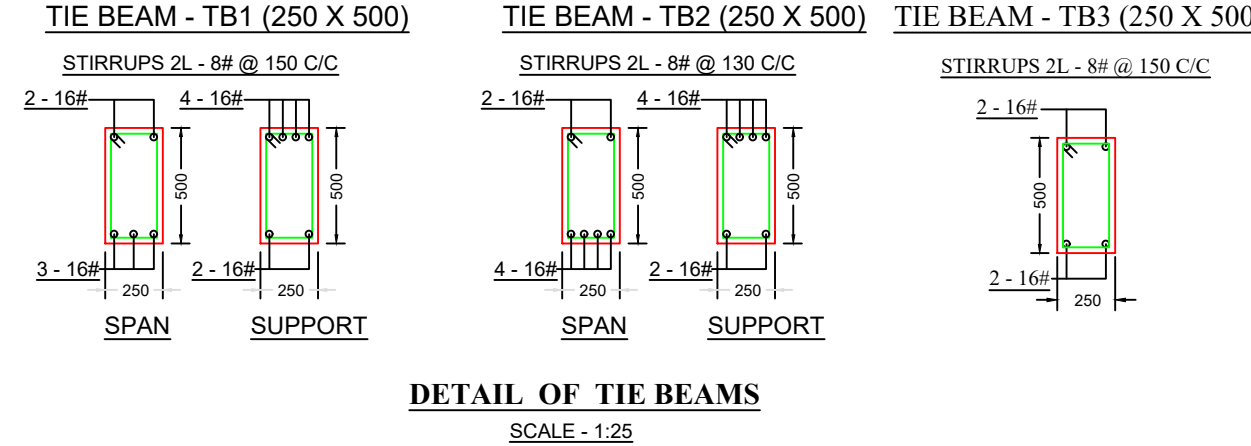
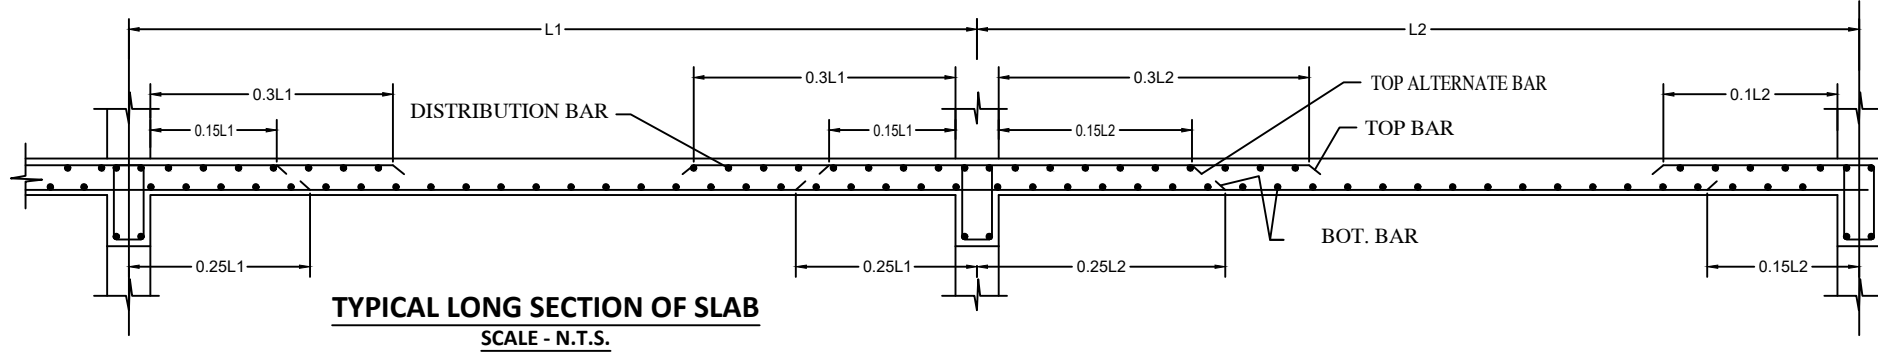



ALTERATION OF G+4 STORIED BUILDING PLAN IN FAVOUR OF SRI TARAKNATH DAS ON PLOT NO.- 150, KHATIAN NO. - 2160 & 2251, J.L. NO.- 278 AT MOUZA- SALGECIA, WARD NO.- 17, HOLDING NO. - 1101, UNDER TAMRALIPTA MUNICIPALITY, P.S.- TAMLUK. DIST.- PURBA MEDINIPUR.

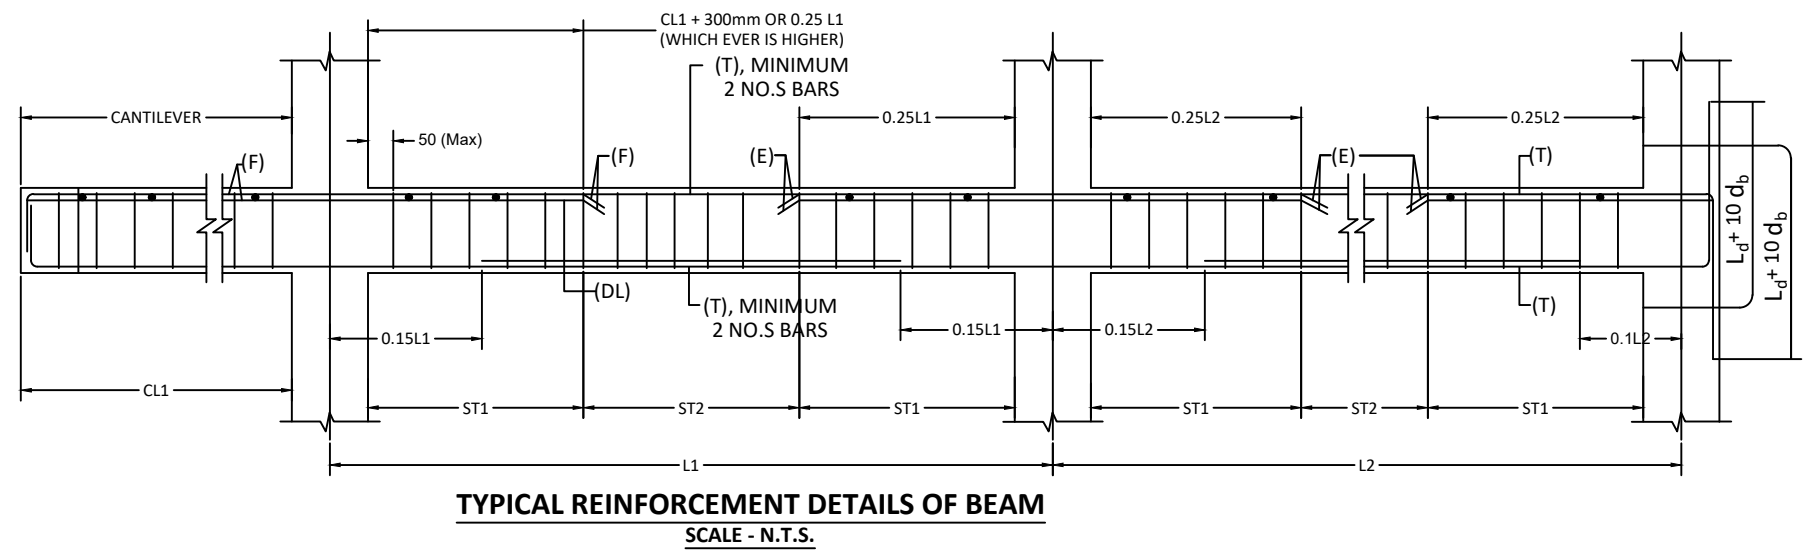

DOORS & WINDOWS SCHEDULE			
M.K.D	WIDTH	HEIGHT	
C.G.	1.60	2.10	
D	1.05	2.10	
D1	0.90	2.10	
D2	0.75	2.10	
W	0.90	1.35	
W1	1.20	1.35	
V	0.60	0.45	
R.S.	3.00	2.40	




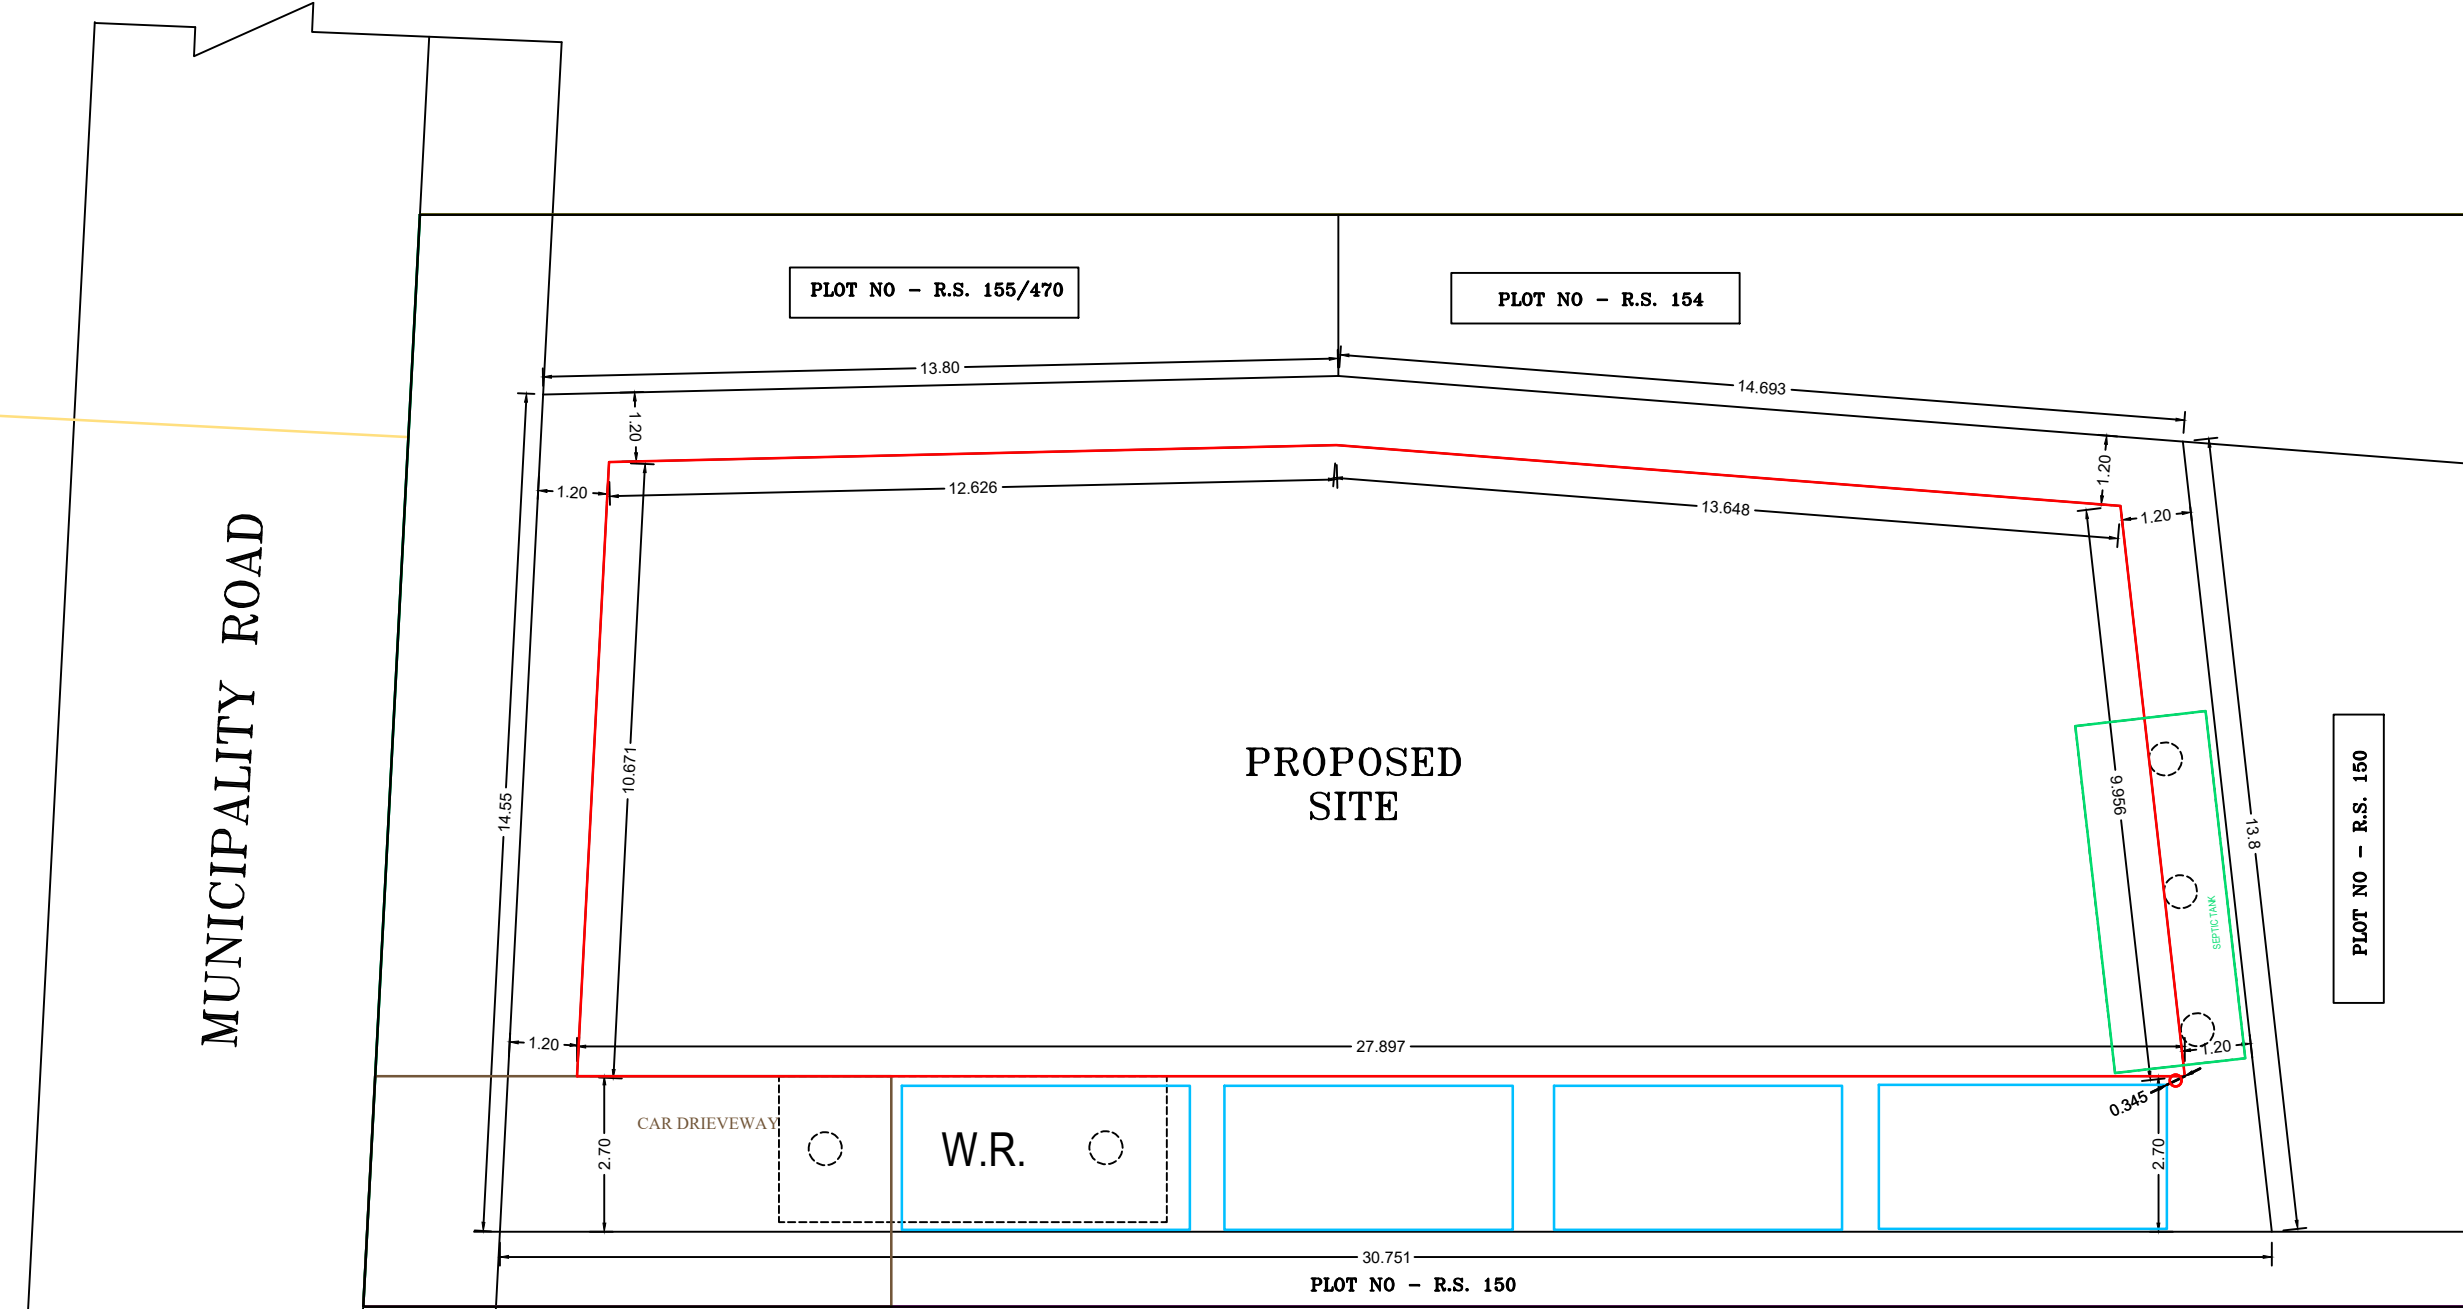


SITE PLAN
FLOOR-GROUND

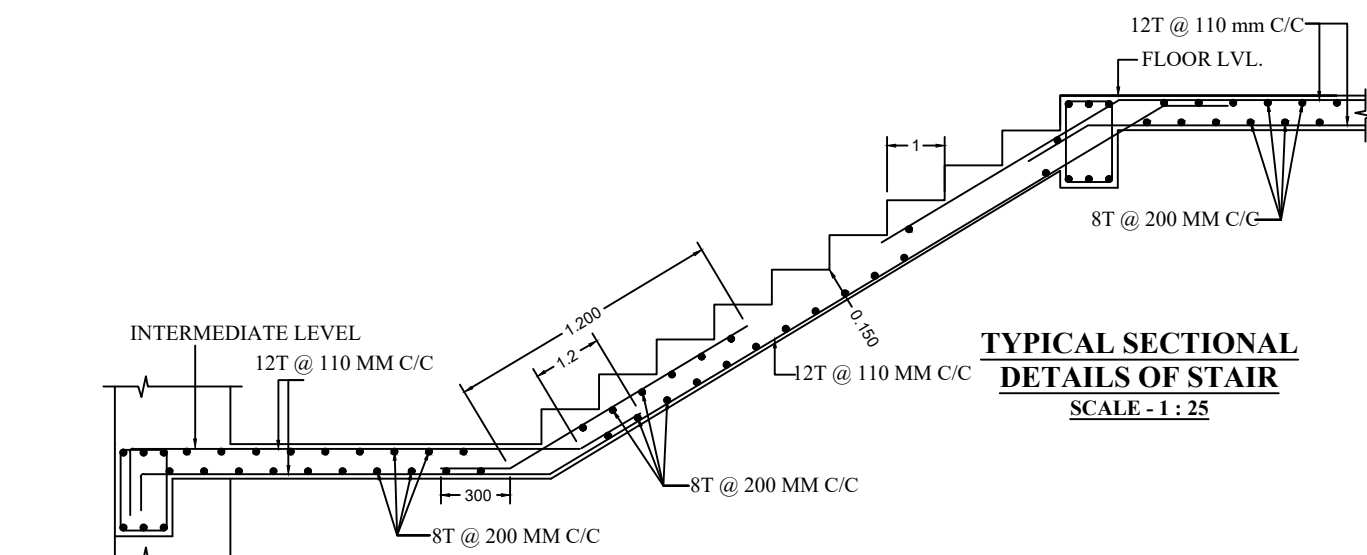


SCHEDULE OF RAFT FOOTINGS									
FOOTINGS	MNO	L	B	D	SLAB REINFORCEMENT	BEAM REINFORCEMENT	STIRRUPS	WIDTH	DEPTH
FE	4750	5100	400	120	120 @ 120 C/C @ 120 C/C	7-20W ALT 7-20W ALT	4L-10W @ 120 C/C	500	700


SCHEDULE OF COMBINED FOOTINGS									
FOOTINGS	MNO	L	B	D	SLAB REINFORCEMENT	BEAM REINFORCEMENT	BEAM (MM)		
F1	13500	2000	500	120	120 @ 120 C/C @ 120 C/C	7-20W ALT 7-20W ALT	4L-10W @ 120 C/C	600	700
F2	13500	2000	500	120	120 @ 120 C/C @ 120 C/C	7-20W ALT 7-20W ALT	4L-10W @ 120 C/C	600	700
F3	6765	2000	500	120	120 @ 120 C/C @ 120 C/C	7-20W ALT 7-20W ALT	4L-10W @ 120 C/C	600	700
F4	6050	2000	500	120	120 @ 120 C/C @ 120 C/C	7-20W ALT 7-20W ALT	4L-10W @ 120 C/C	600	700
F5	3550	2000	500	120	120 @ 120 C/C @ 120 C/C	7-20W ALT 7-20W ALT	4L-10W @ 120 C/C	600	700
F6	3500	2000	500	120	120 @ 120 C/C @ 120 C/C	7-20W ALT 7-20W ALT	4L-10W @ 120 C/C	600	700
F7	3500	2000	500	120	120 @ 120 C/C @ 120 C/C	7-20W ALT 7-20W ALT	4L-10W @ 120 C/C	600	700
F8	3500	2000	500	120	120 @ 120 C/C @ 120 C/C	7-20W ALT 7-20W ALT	4L-10W @ 120 C/C	600	700
F9	5845	2000	500	120	120 @ 120 C/C @ 120 C/C	7-20W ALT 7-20W ALT	4L-10W @ 120 C/C	600	700
F10	25000	2000	500	120	120 @ 120 C/C @ 120 C/C	7-20W ALT 7-20W ALT	4L-10W @ 120 C/C	600	700

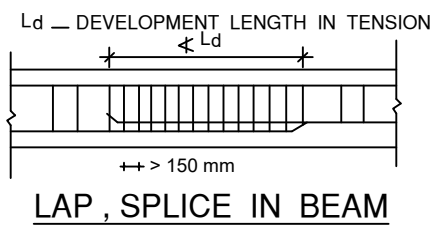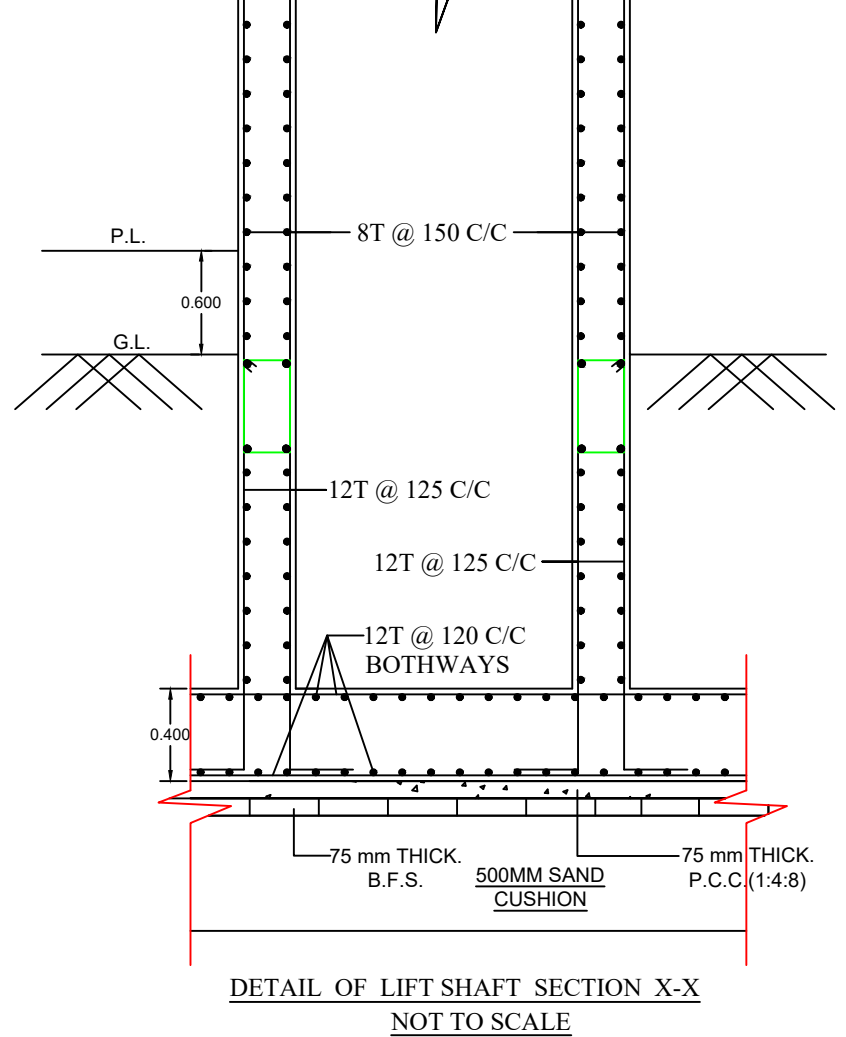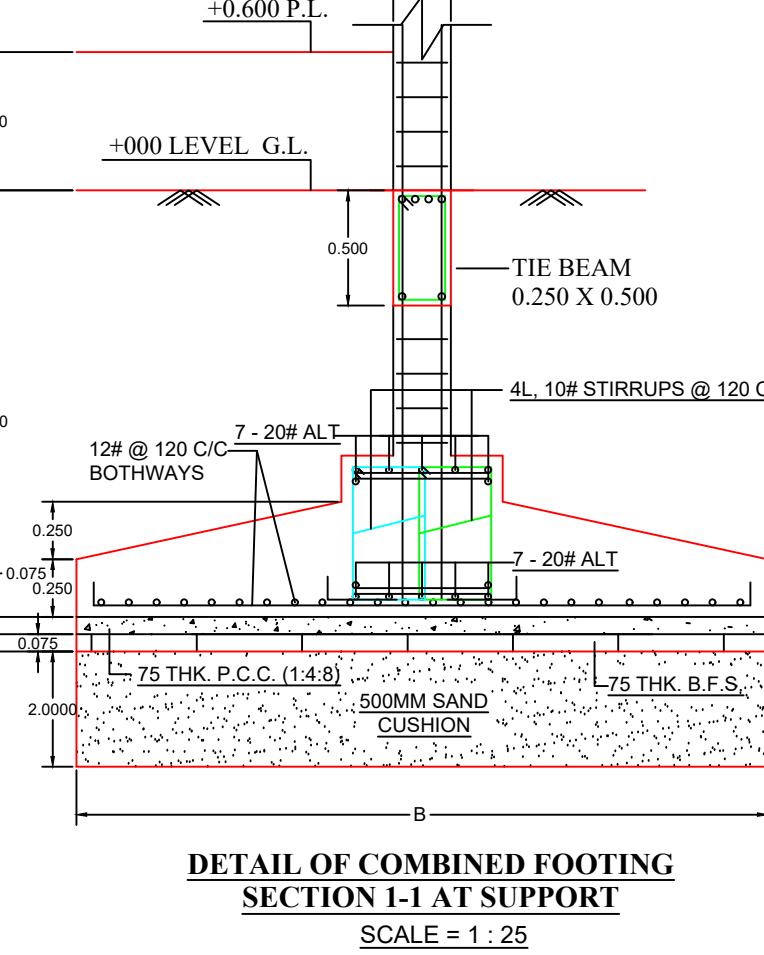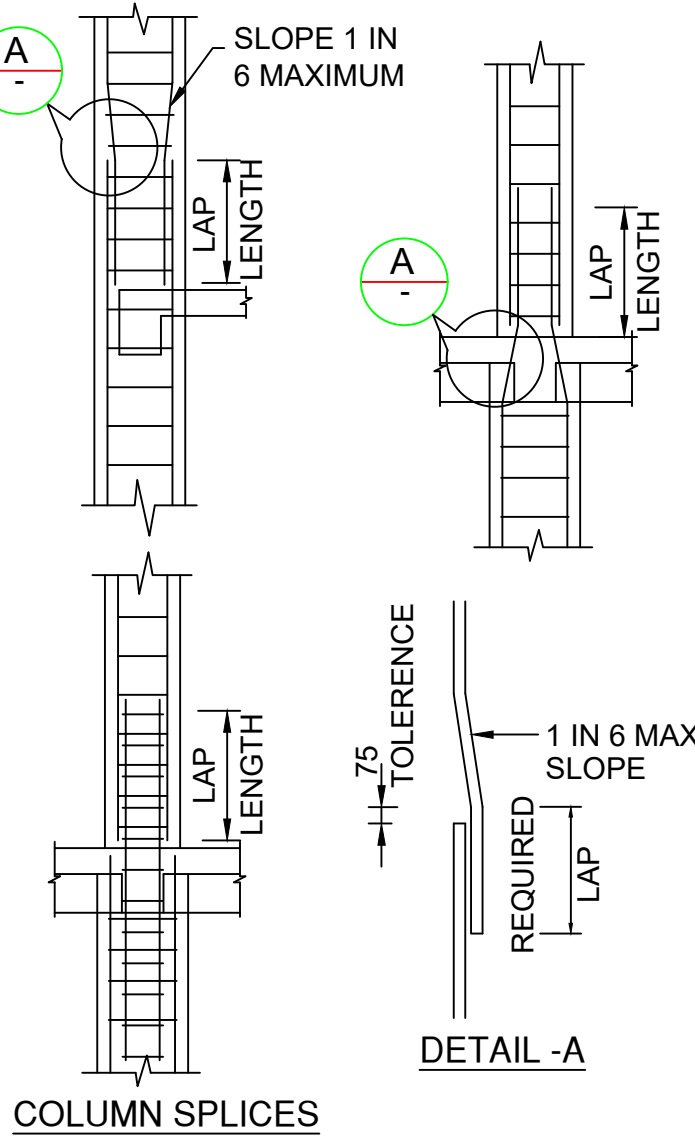


Ld = 10db (mm)	DIA OF BAR (mm)
660	12 T
960	16 T
1200	20 T

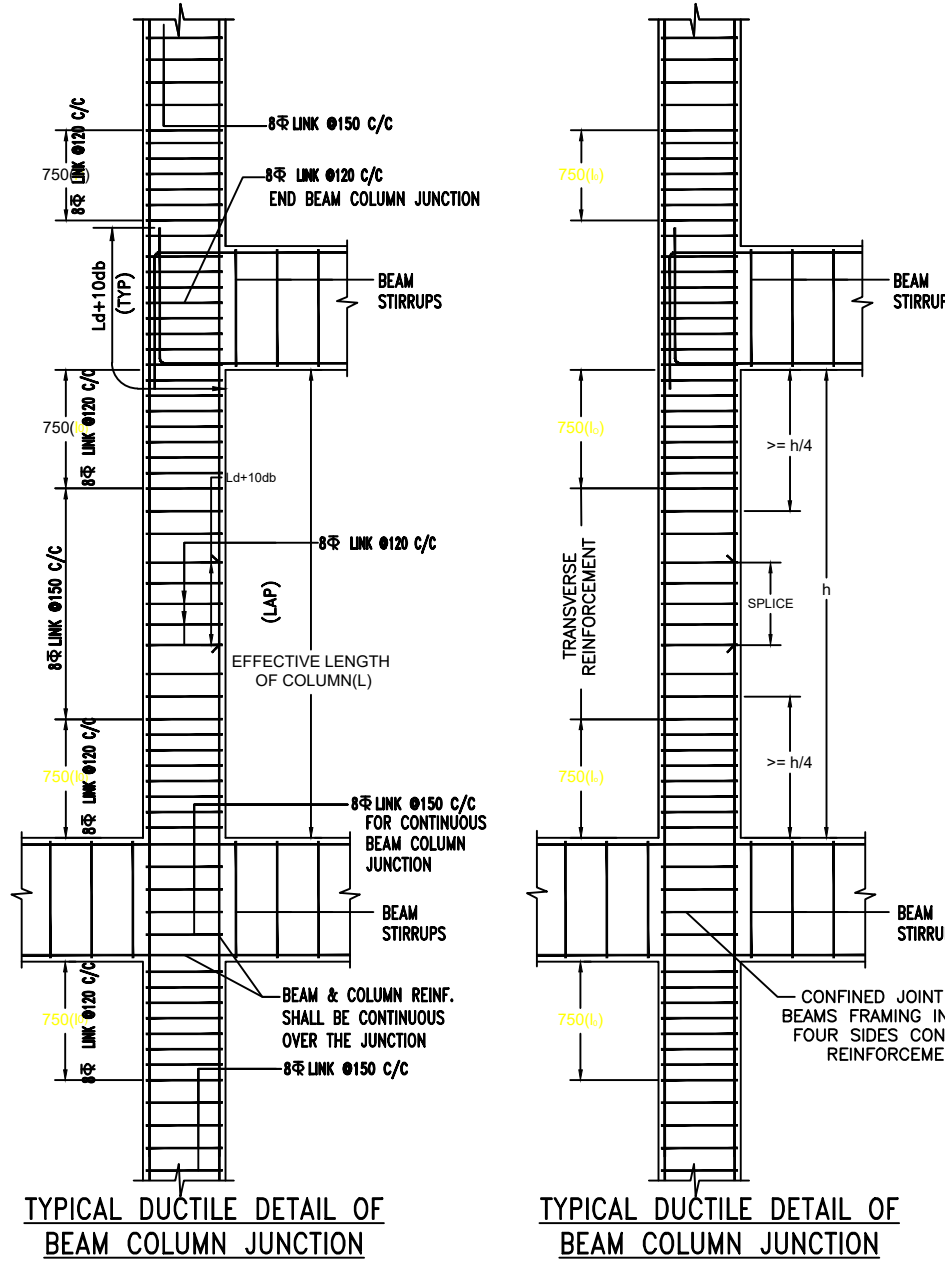


SECTION B-B

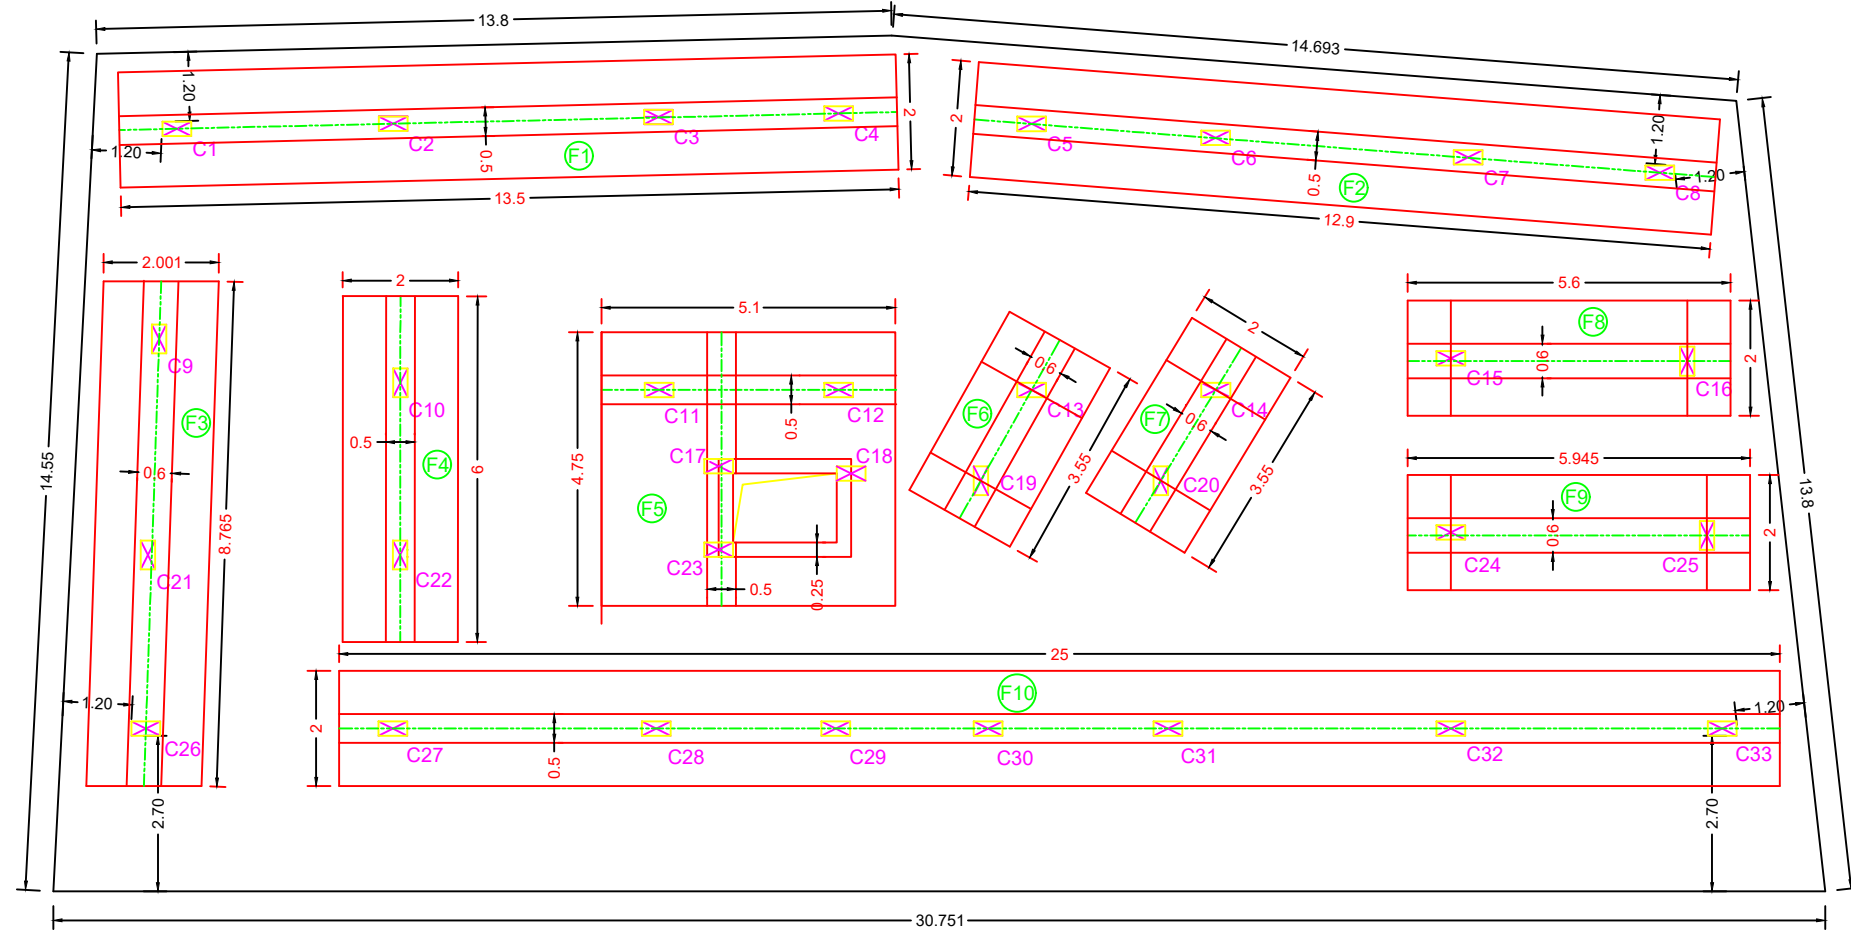


FOUNDATION LAYOUT PLAN
TOP OF TIE BEAM AT +0.00 LEVEL G.L.

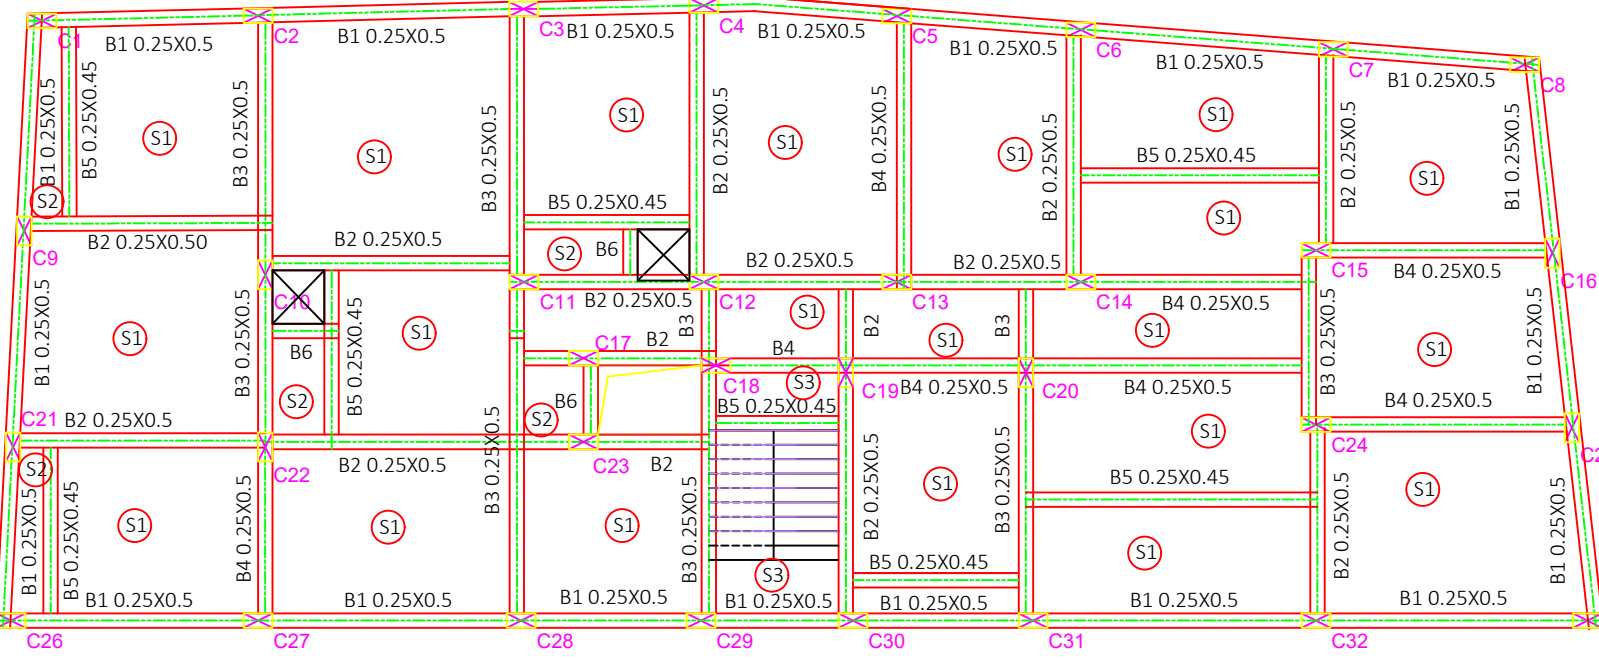


TYPICAL BEAM-SLAB LAYOUT
SCALE: 1:100

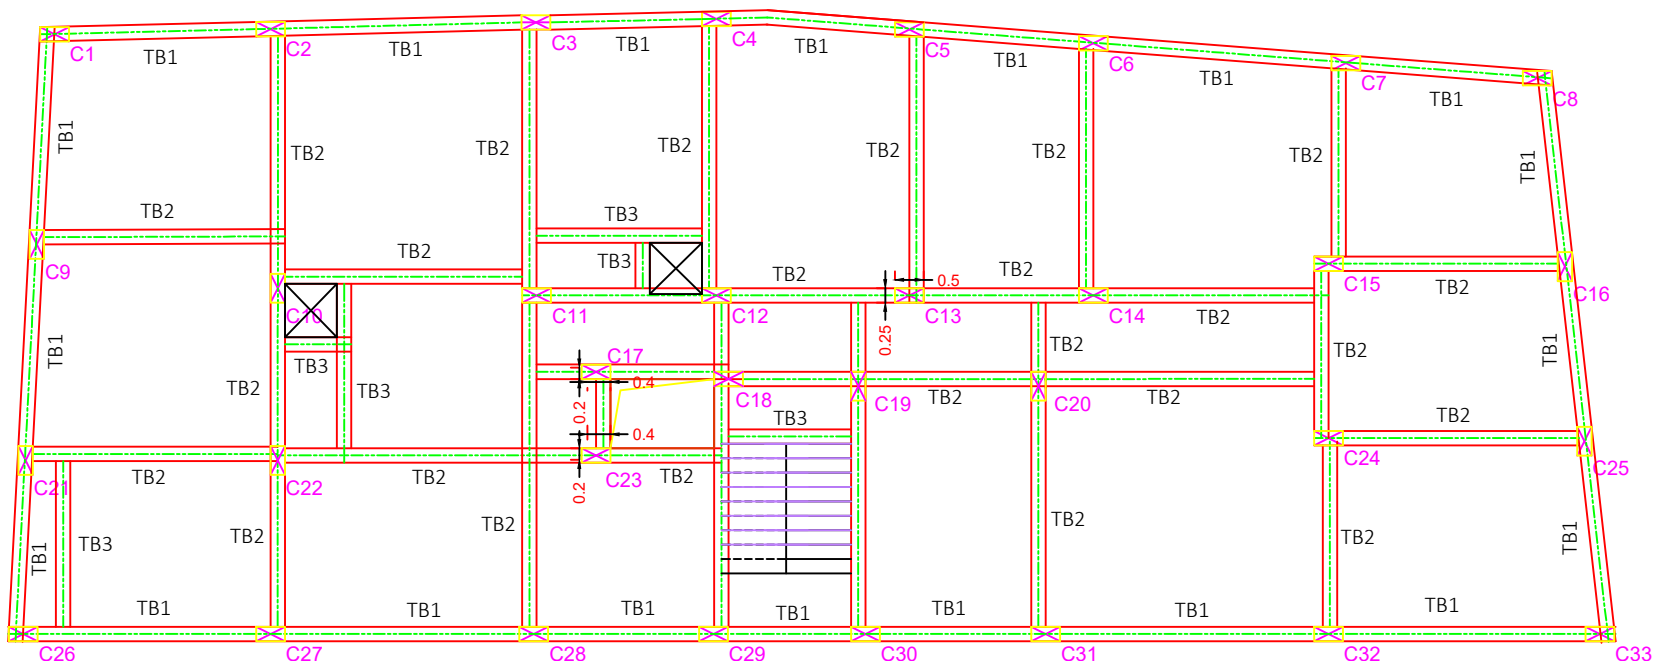


TIE BEAM LAYOUT
SCALE: 1:100

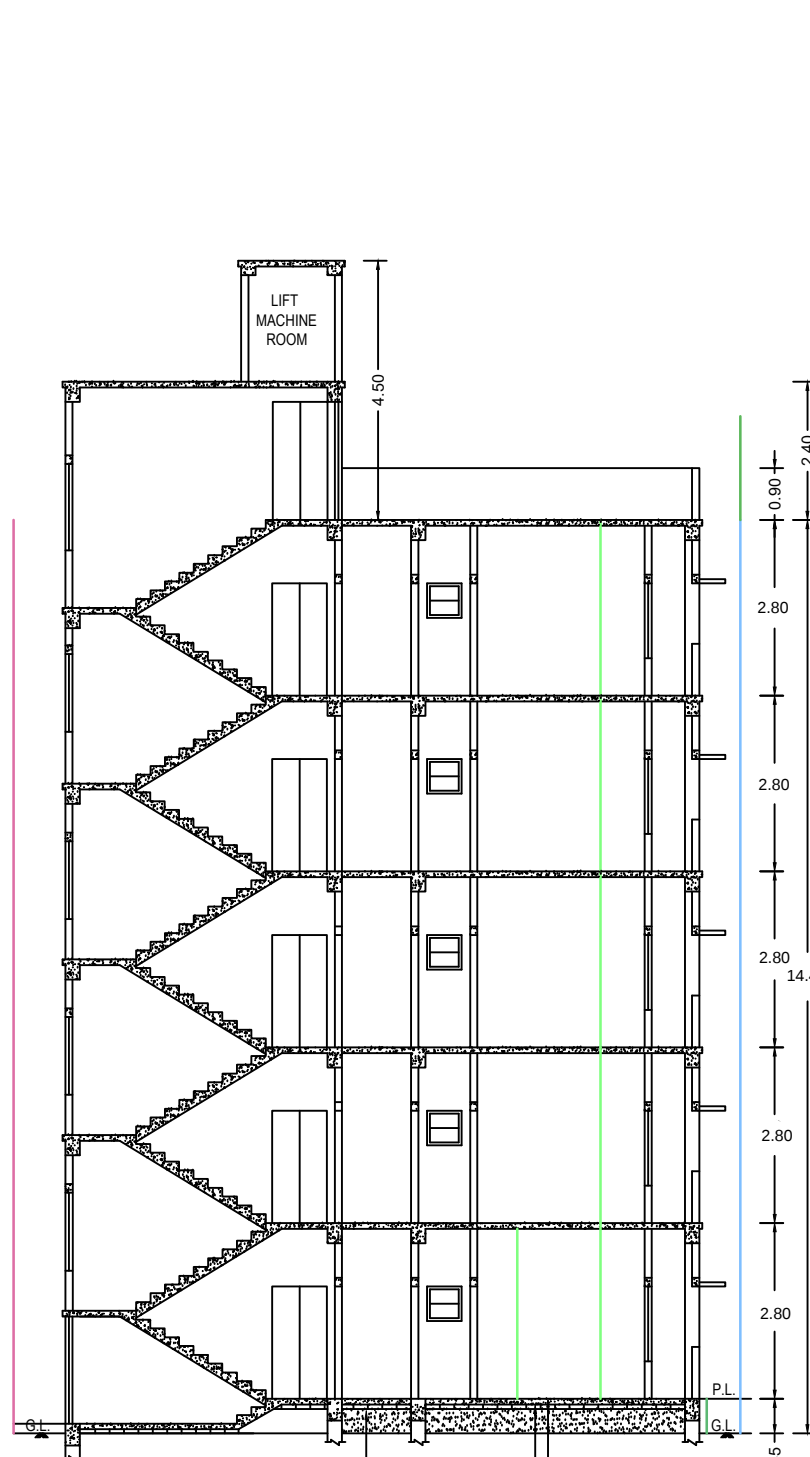


SECTION A-A

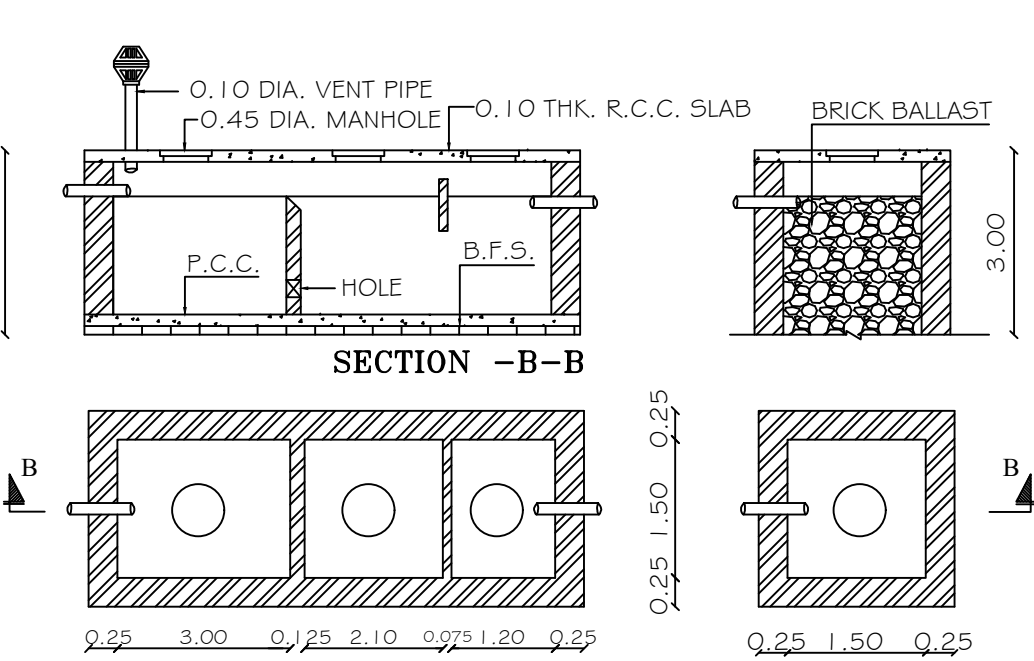


DETAILS OF SEPTIC TANK & SOAKPIT

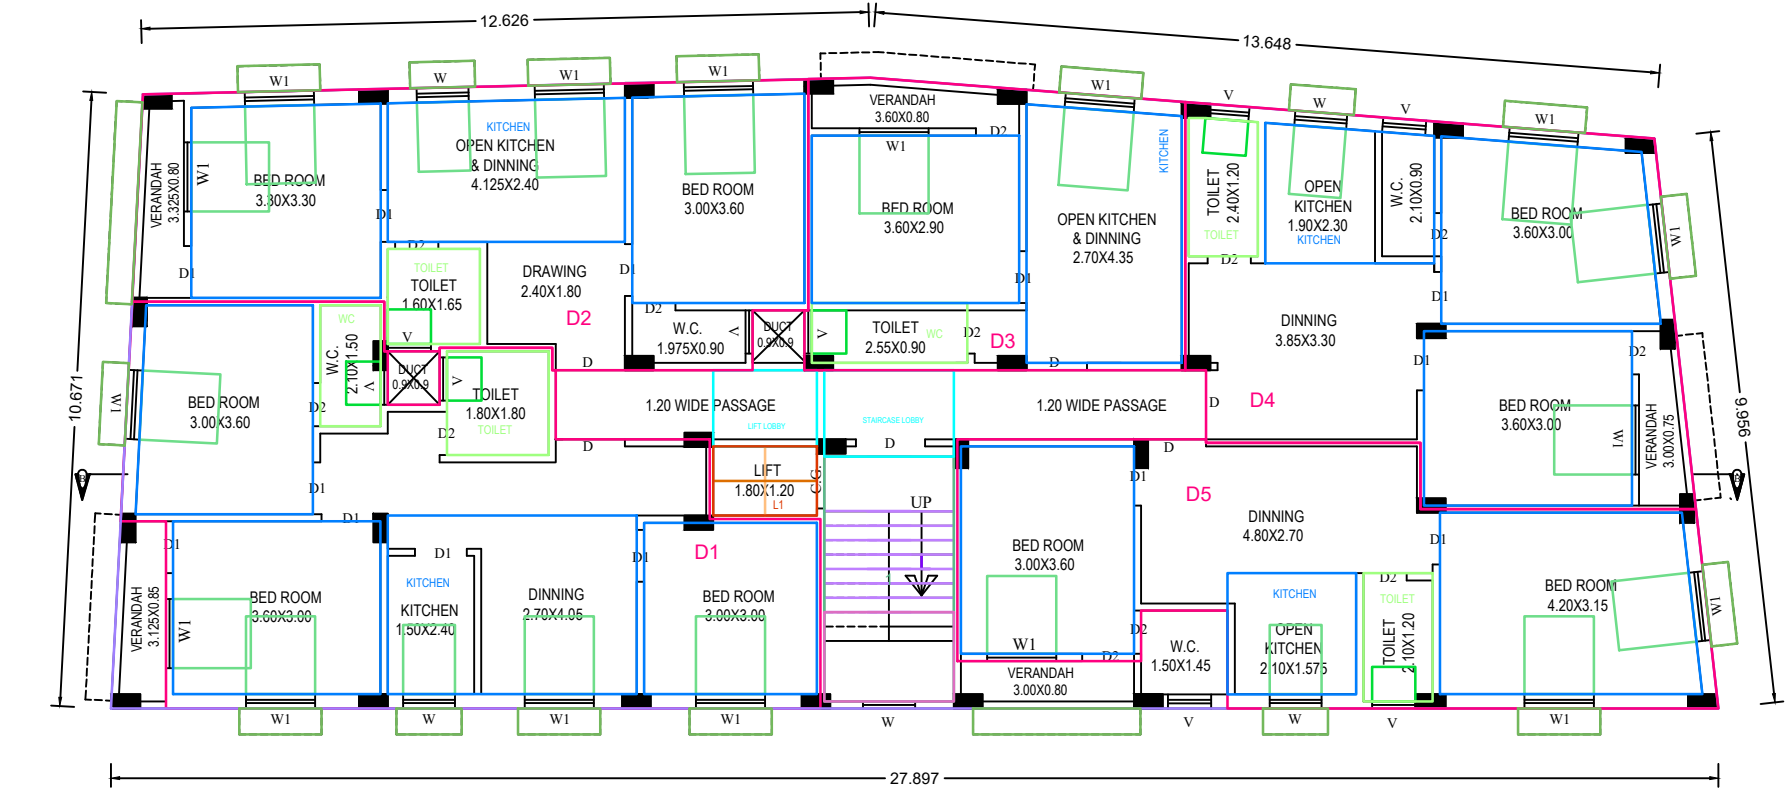


THIRD FLOOR PLAN
FLOOR03

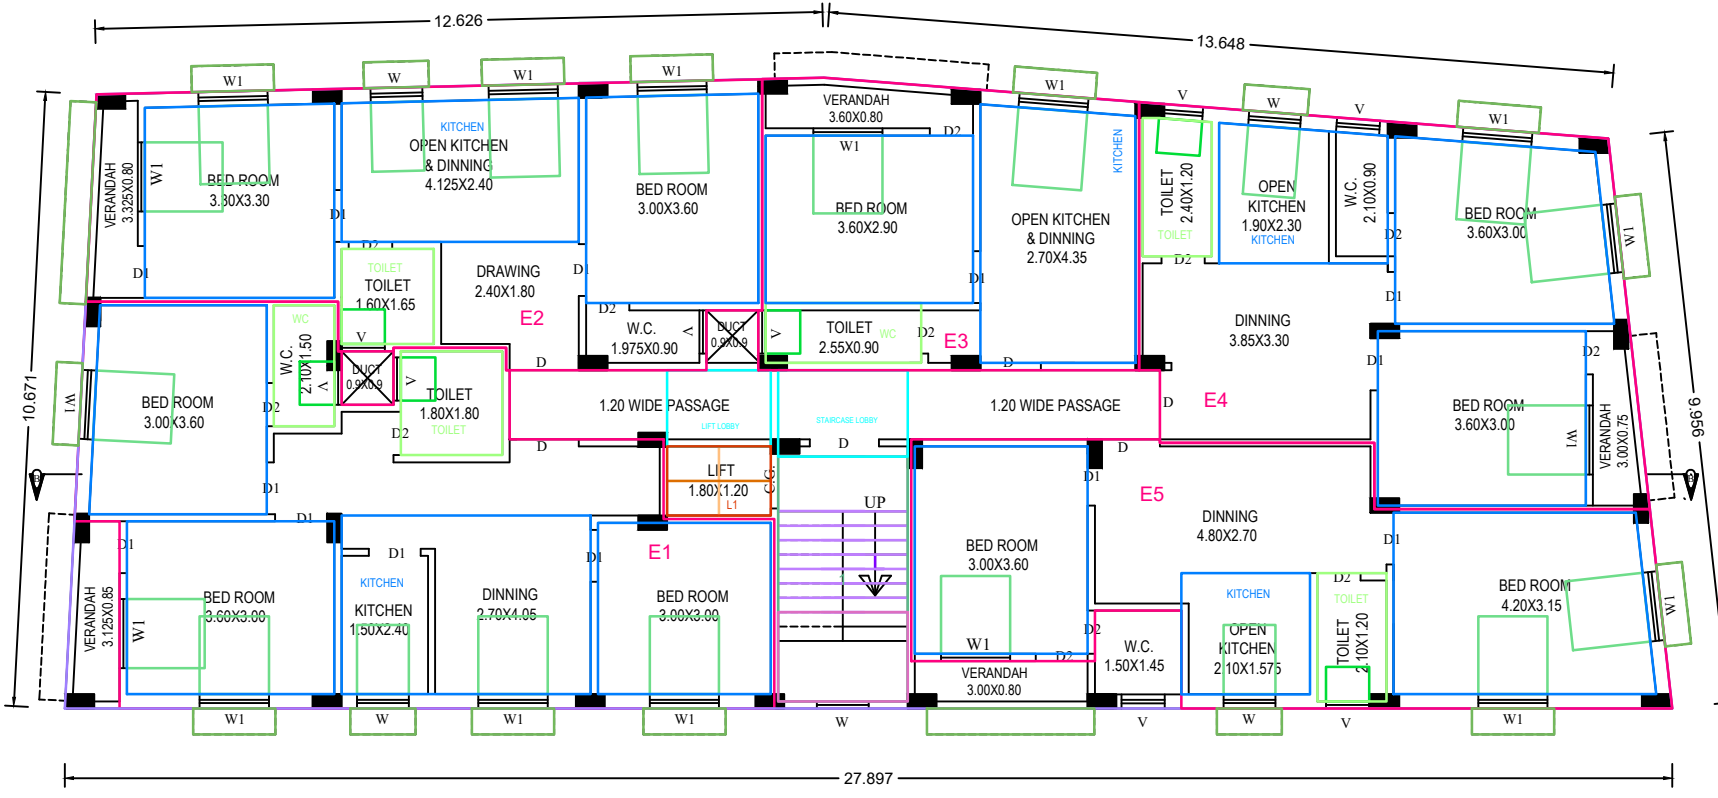


FOURTH FLOOR PLAN
FLOOR04

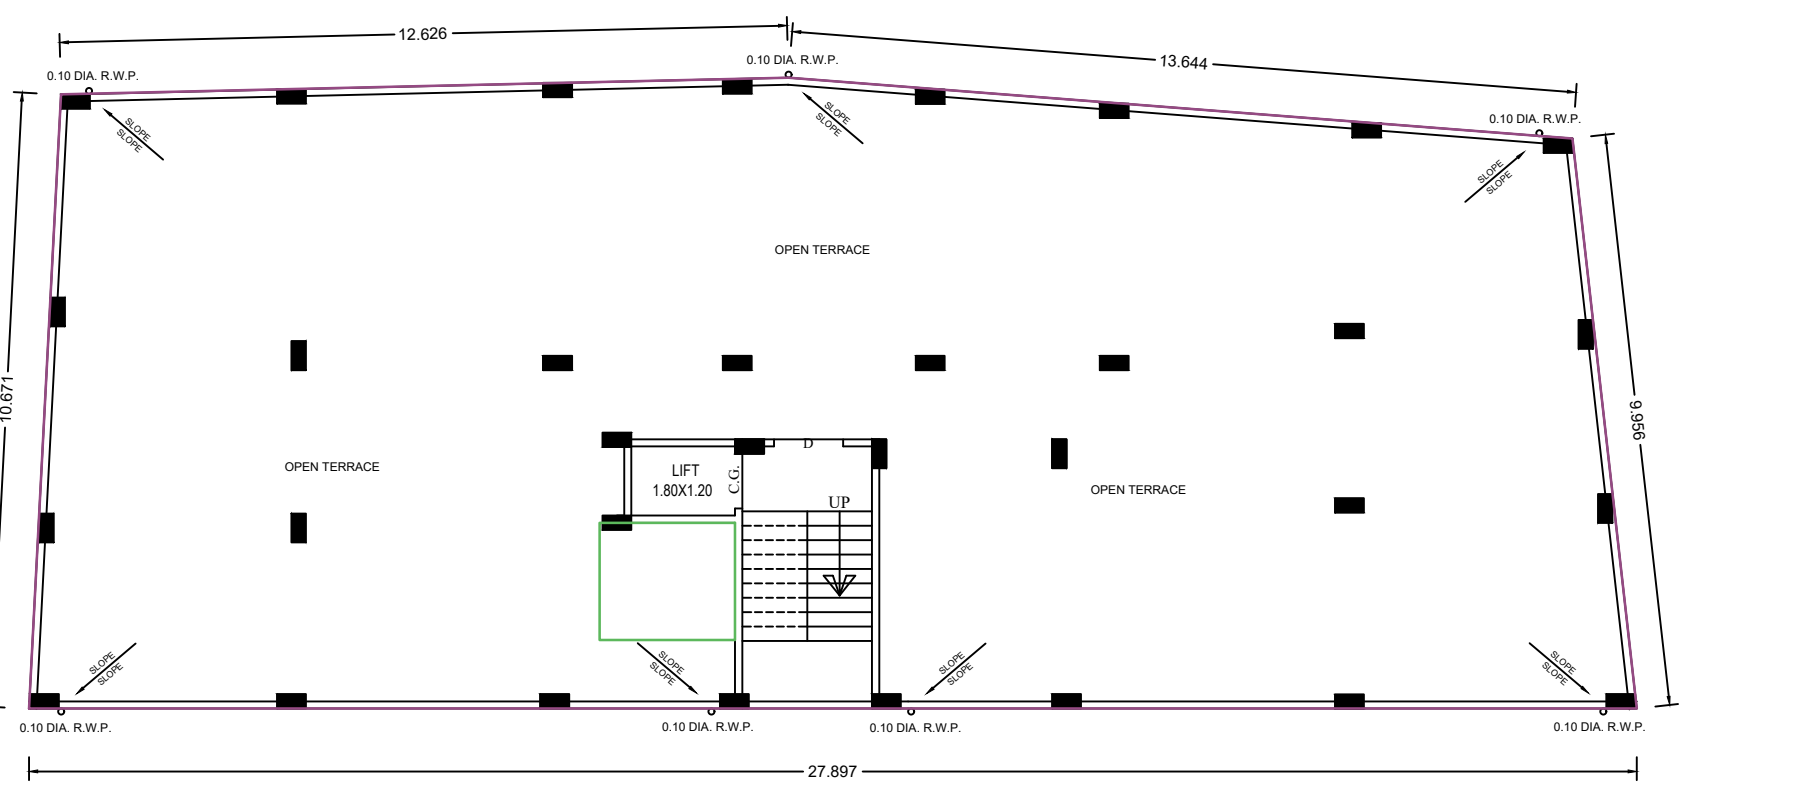


ROOF PLAN
FLOOR: TERRACE

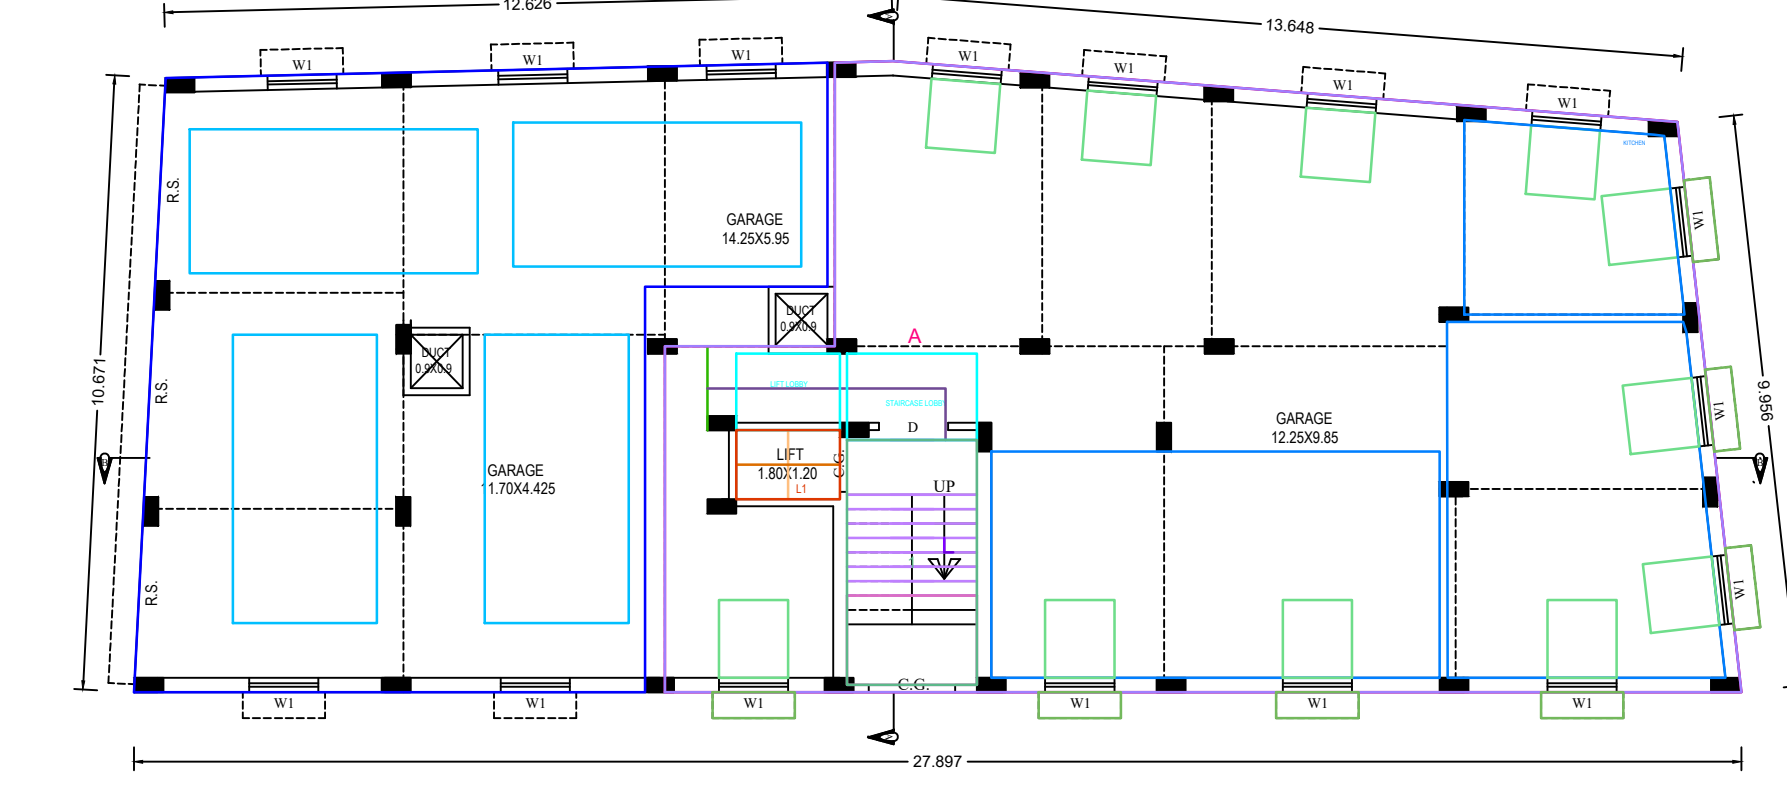


GROUND FLOOR PLAN
FLOOR-GROUND

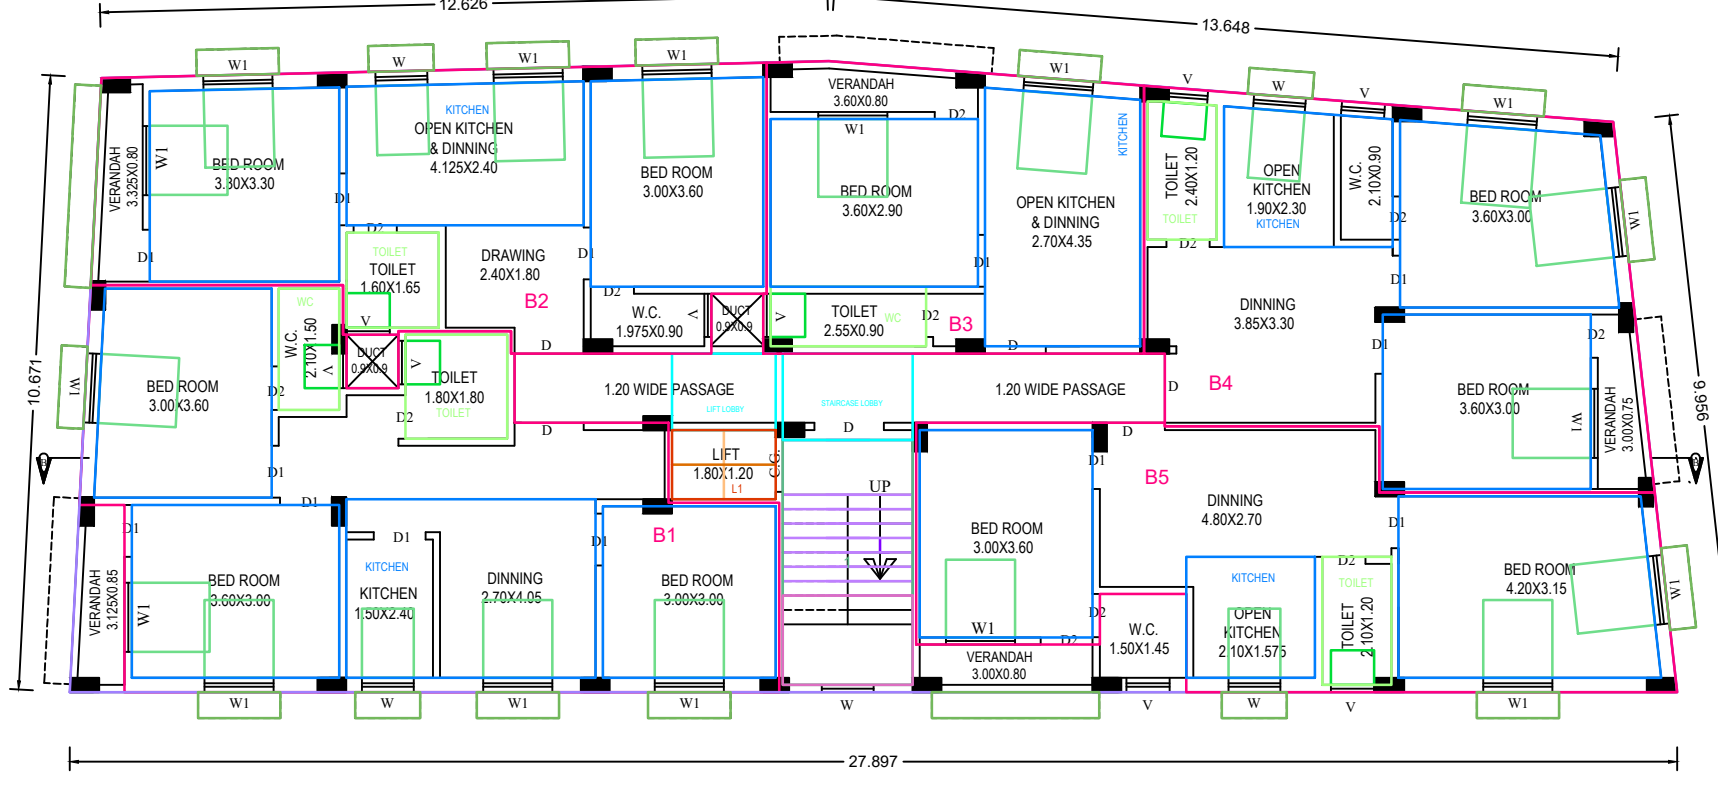

FIRST FLOOR PLAN
FLOOR01

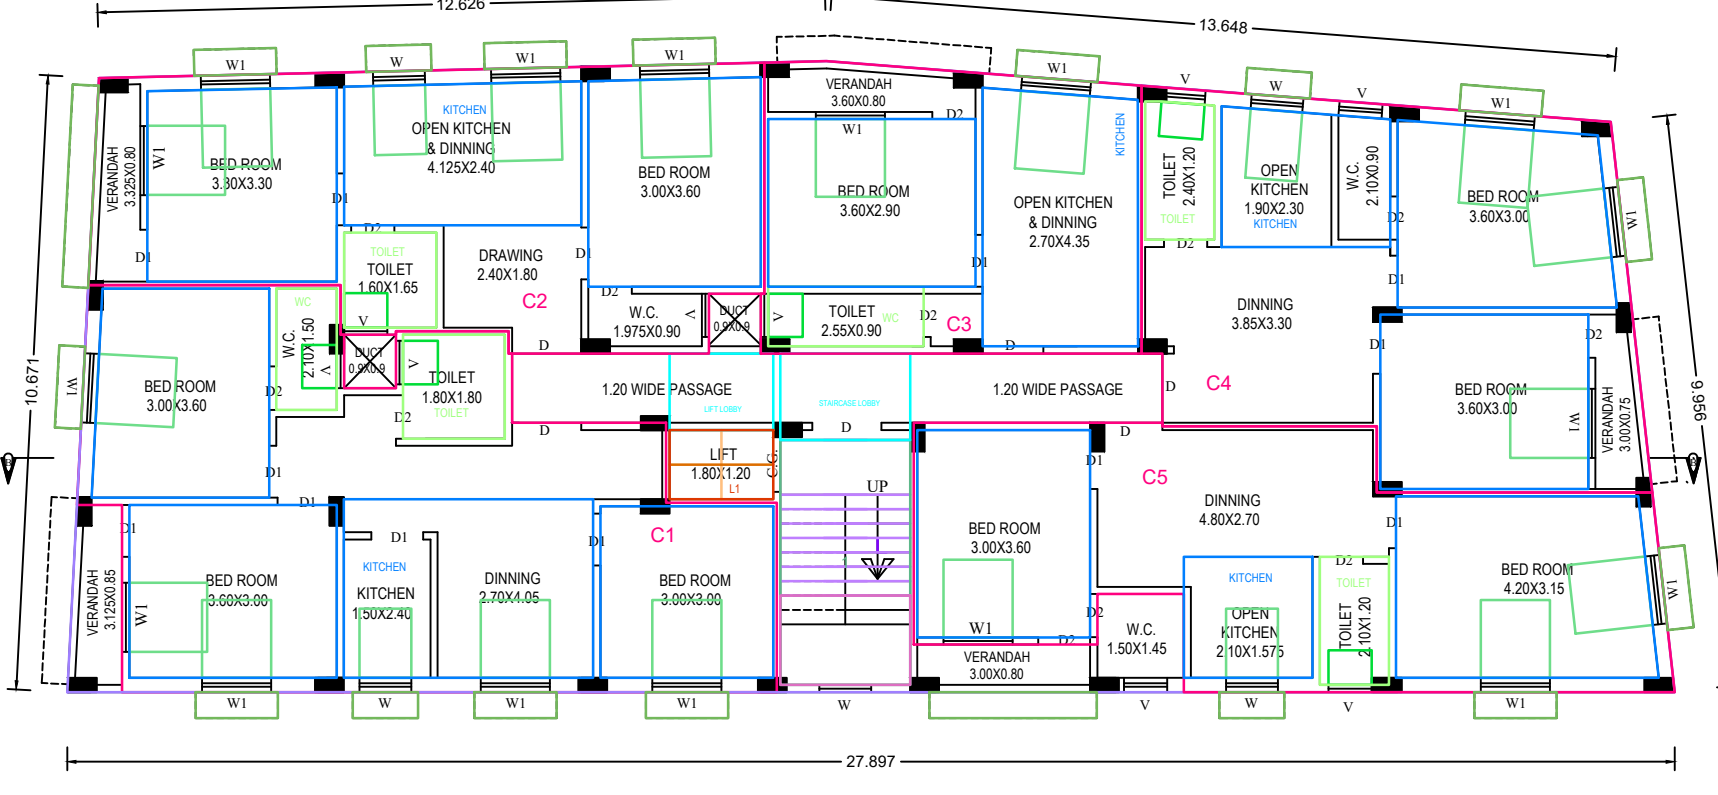

SECOND FLOOR PLAN
FLOOR02

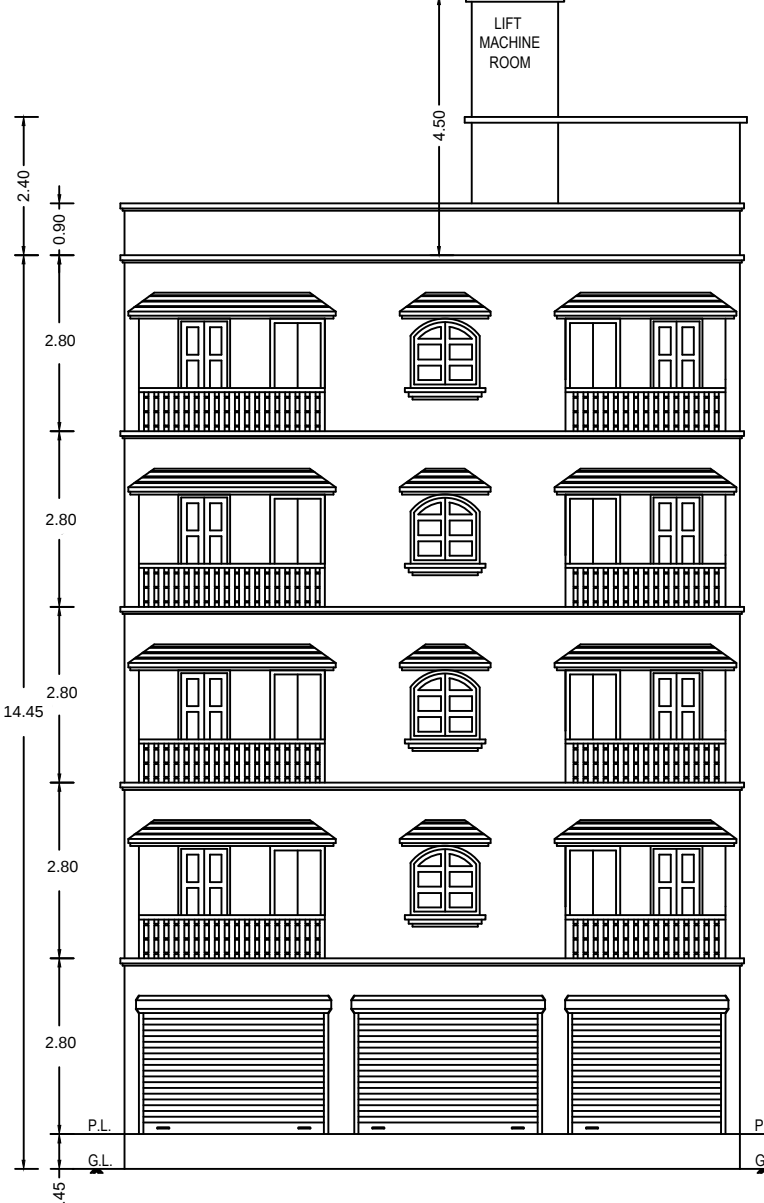

FRONT ELEVATION

NOTES :-

1. ALL DIMENSION ARE INCHES IN UNLESS OTHERWISE STATED.
2. DO NOT SCALE THE DRAWING WRITTEN DIMENSION SHOULD BE FOLLOWED.
3. BRICK WORK IN CEMENT AND SAND MORTAR (1:6).
4. PLASTER ARE IN CEMENT AND SAND MORTAR 20MM (1:6).
5. GRADE OF CONCRETE M-20 - 10TH (1:6), 5TH (1:4).
6. GRADE OF STEEL - 4.1.5
7. ASSUME BEARING PRESSURE OF SOIL 80. KVM/2
8. COVER TO REINFORCEMENT COLUMN-2", BEAM-1", SLAB-1/2".
9. STAIR CASE TRAIL- 17, RICKER-67.

COVER AREA :-

- a. AREA OF LAND -> 10.00 DECIMAL
- b. GROUND FLOOR COVER AREA -> 286.62 SQ.M.
- c. FIRST FLOOR COVER AREA -> 286.62 SQ.M.
- d. SECOND FLOOR COVER AREA -> 286.62 SQ.M.
- e. THIRD FLOOR COVER AREA -> 286.62 SQ.M.
- f. FOURTH FLOOR COVER AREA -> 286.62 SQ.M.

OWNERS SIGNATURE

SIGNATURE OF ARCHITECT

SIGNATURE OF L.B.S

SIGNATURE OF GEO-TE

SIGNATURE OF STRUCTURAL ENGINEER

SCALE :- 1:200, 1:100

DATE :-

TITLE: MUNICIPALITY SANCTION

DRAWING NO - BKB/TAM - 10L