




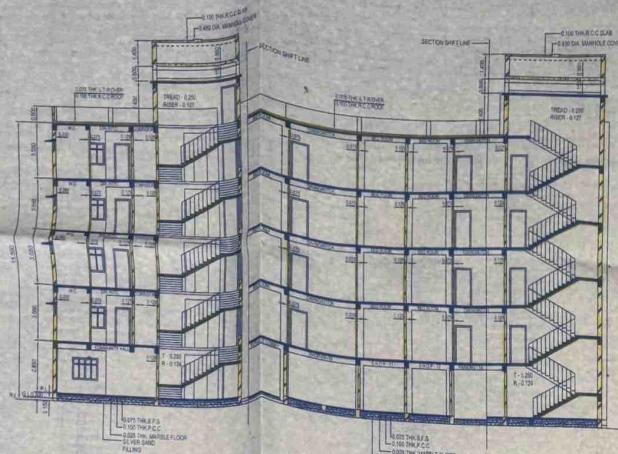


SECTION AT X-X
SCALE: 1:100

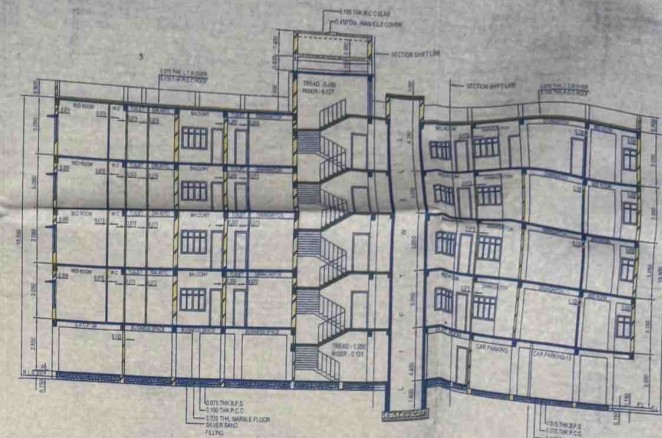

SECTION AT Y-Y
SCALE: 1:100

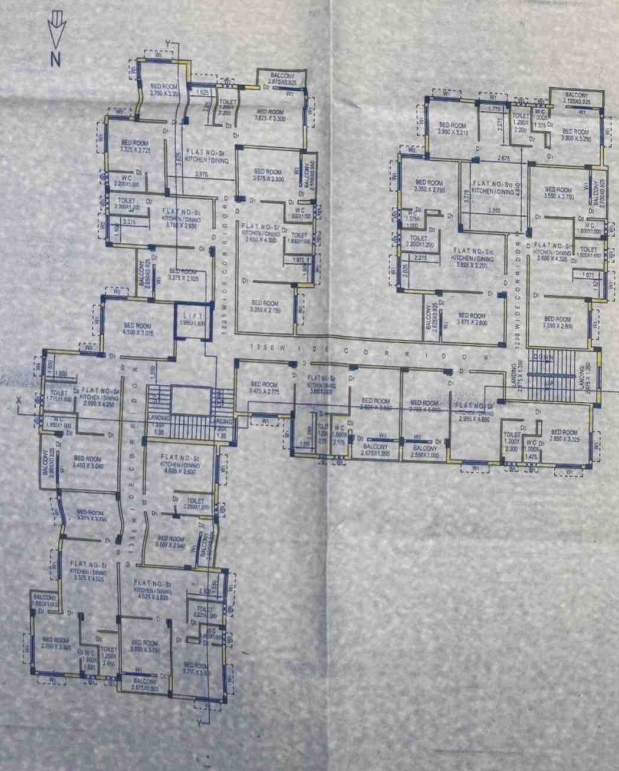

SECOND FLOOR PLAN
SCALE: 1:100

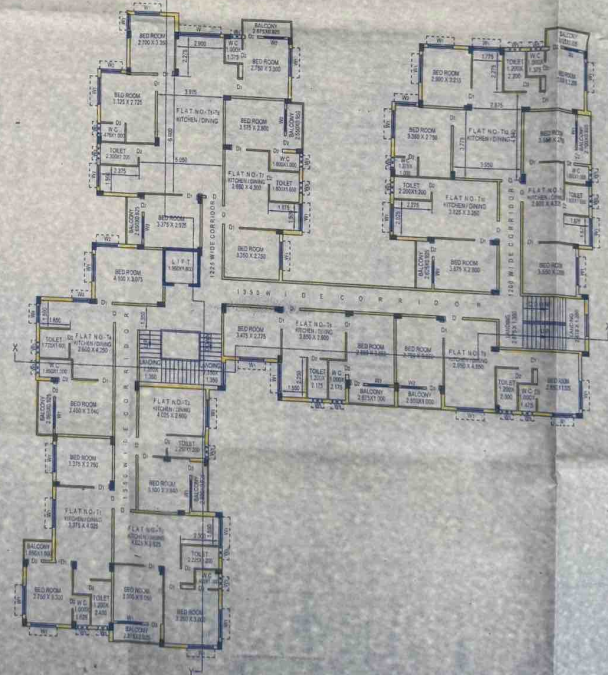

THIRD FLOOR PLAN
SCALE: 1:100

SHEET NO. 7 OF 5 (ARCHITECTURAL SHEET)
FOR STRUCTURAL SEE SHEET NO. 4 & 5

NOTES:
1. ALL DIMENSIONS ARE IN METERS.
2. ALL DIMENSIONS ARE TO FACE UNLESS OTHERWISE SPECIFIED.
3. ALL DIMENSIONS ARE TO FACE UNLESS OTHERWISE SPECIFIED.
4. ALL DIMENSIONS ARE TO FACE UNLESS OTHERWISE SPECIFIED.
5. ALL DIMENSIONS ARE TO FACE UNLESS OTHERWISE SPECIFIED.

EXTENSION PLAN OF GHY STORED RESIDENTIAL
BUILDING OF CHATTERJEE CONSTRUCTION AT
MOUZA - SONARPUR, J.L. NO. - 39, R.S. DAG NO. -
1630 APPERTAINING TO R.S. KHATIAN NO. - 307, R.S.
DAG NO. - 1631 APPERTAINING TO R.S. KHATIAN
NO. - 307, R.S. DAG NO. - 1632 APPERTAINING TO R.S.
KHATIAN NO. - 1089 (KHANDA) FROM R.S. KHATIAN
NO. - 241, WARD NO. - 12, HOLDING NO. - 549
NATUNPALLY (PASCHIM) UNDER RAJAPUR -
SONARPUR MUNICIPALITY, P.S. - SONARPUR, DIST. -
SOUTH 24 PGS. KOL. - 700150.

OWNER: CHATTERJEE CONSTRUCTION PROF. ANUP CHATTERJEE		NAME OF C.T.B. NALLU RAMAN GHOSAL (G.T.E. - 03)
REFERENCE NO. - 08/2023/REV.00 DRAWING NO. - 02/SR/06/23		NAME OF P.E. JIT CHAKRABORTY (L.B.E. - 01 CLASS II)
APPROVAL OF REVISED PLAN Vide Memo No. - 206-08-11 & 6-00/VUDMA 1st Sanction No. - 206-08-11 & 6-00/VUDMA 2nd Sanction No. - 206-08-11 & 6-00/VUDMA 3rd Sanction No. - 206-08-11 & 6-00/VUDMA 4th Sanction No. - 206-08-11 & 6-00/VUDMA 5th Sanction No. - 206-08-11 & 6-00/VUDMA 6th Sanction No. - 206-08-11 & 6-00/VUDMA 7th Sanction No. - 206-08-11 & 6-00/VUDMA 8th Sanction No. - 206-08-11 & 6-00/VUDMA 9th Sanction No. - 206-08-11 & 6-00/VUDMA 10th Sanction No. - 206-08-11 & 6-00/VUDMA		NAME OF L.B.S. JIT CHAKRABORTY (L.B.E. - 01 CLASS II)
OFFICE USE ONLY		
APPROVAL OF REVISED PLAN Vide Memo No. - 206-08-11 & 6-00/VUDMA 1st Sanction No. - 206-08-11 & 6-00/VUDMA 2nd Sanction No. - 206-08-11 & 6-00/VUDMA 3rd Sanction No. - 206-08-11 & 6-00/VUDMA 4th Sanction No. - 206-08-11 & 6-00/VUDMA 5th Sanction No. - 206-08-11 & 6-00/VUDMA 6th Sanction No. - 206-08-11 & 6-00/VUDMA 7th Sanction No. - 206-08-11 & 6-00/VUDMA 8th Sanction No. - 206-08-11 & 6-00/VUDMA 9th Sanction No. - 206-08-11 & 6-00/VUDMA 10th Sanction No. - 206-08-11 & 6-00/VUDMA		