


Location of the proposed project "URVASI APARTMENT BLOCK B (EXTENSION)" (B+G+9)
 Saptarshi Park, P.S. New Township, Durgapur-713212

PROJECT NAME -
 PLAN OF PROPOSED (B+G+9) STORED RESIDENTIAL CUM COMMERCIAL BUILDING OF MR. ANIL KUMAR BOSE S/O JAGADISH BOSE, MR. BIJAY PRASAD S/O SHYAM BIHARI PRASAD, MR. SWARUP DAS S/O SUBAL CHANDRA DAS, MR. ARUP DAS S/O SUBAL CHANDRA DAS, MRS. NIYATI RANI PANDEY W/O KRISHNA KUMAR PANDEY MR. JAYANTA BANERJEE S/O KSHIROD BANERJEE, MRS. DULALI ROY C/O SUDHANGSU ROY (REPRESENTED BY K.C. ASSOCIATES.) R.S. PLOT NO-71, L.R. PLOT NO-271, 273 L.R. KHATIAN NO- 507, 788, 1268, 2573, 2014, 2013, 2575, J.L. NO-109, MOUZA- SHANKARPUR, P.S.-NEW TOWNSHIP, DIST-PASCHIM BARDHAMAN, WEST BENGAL-713212

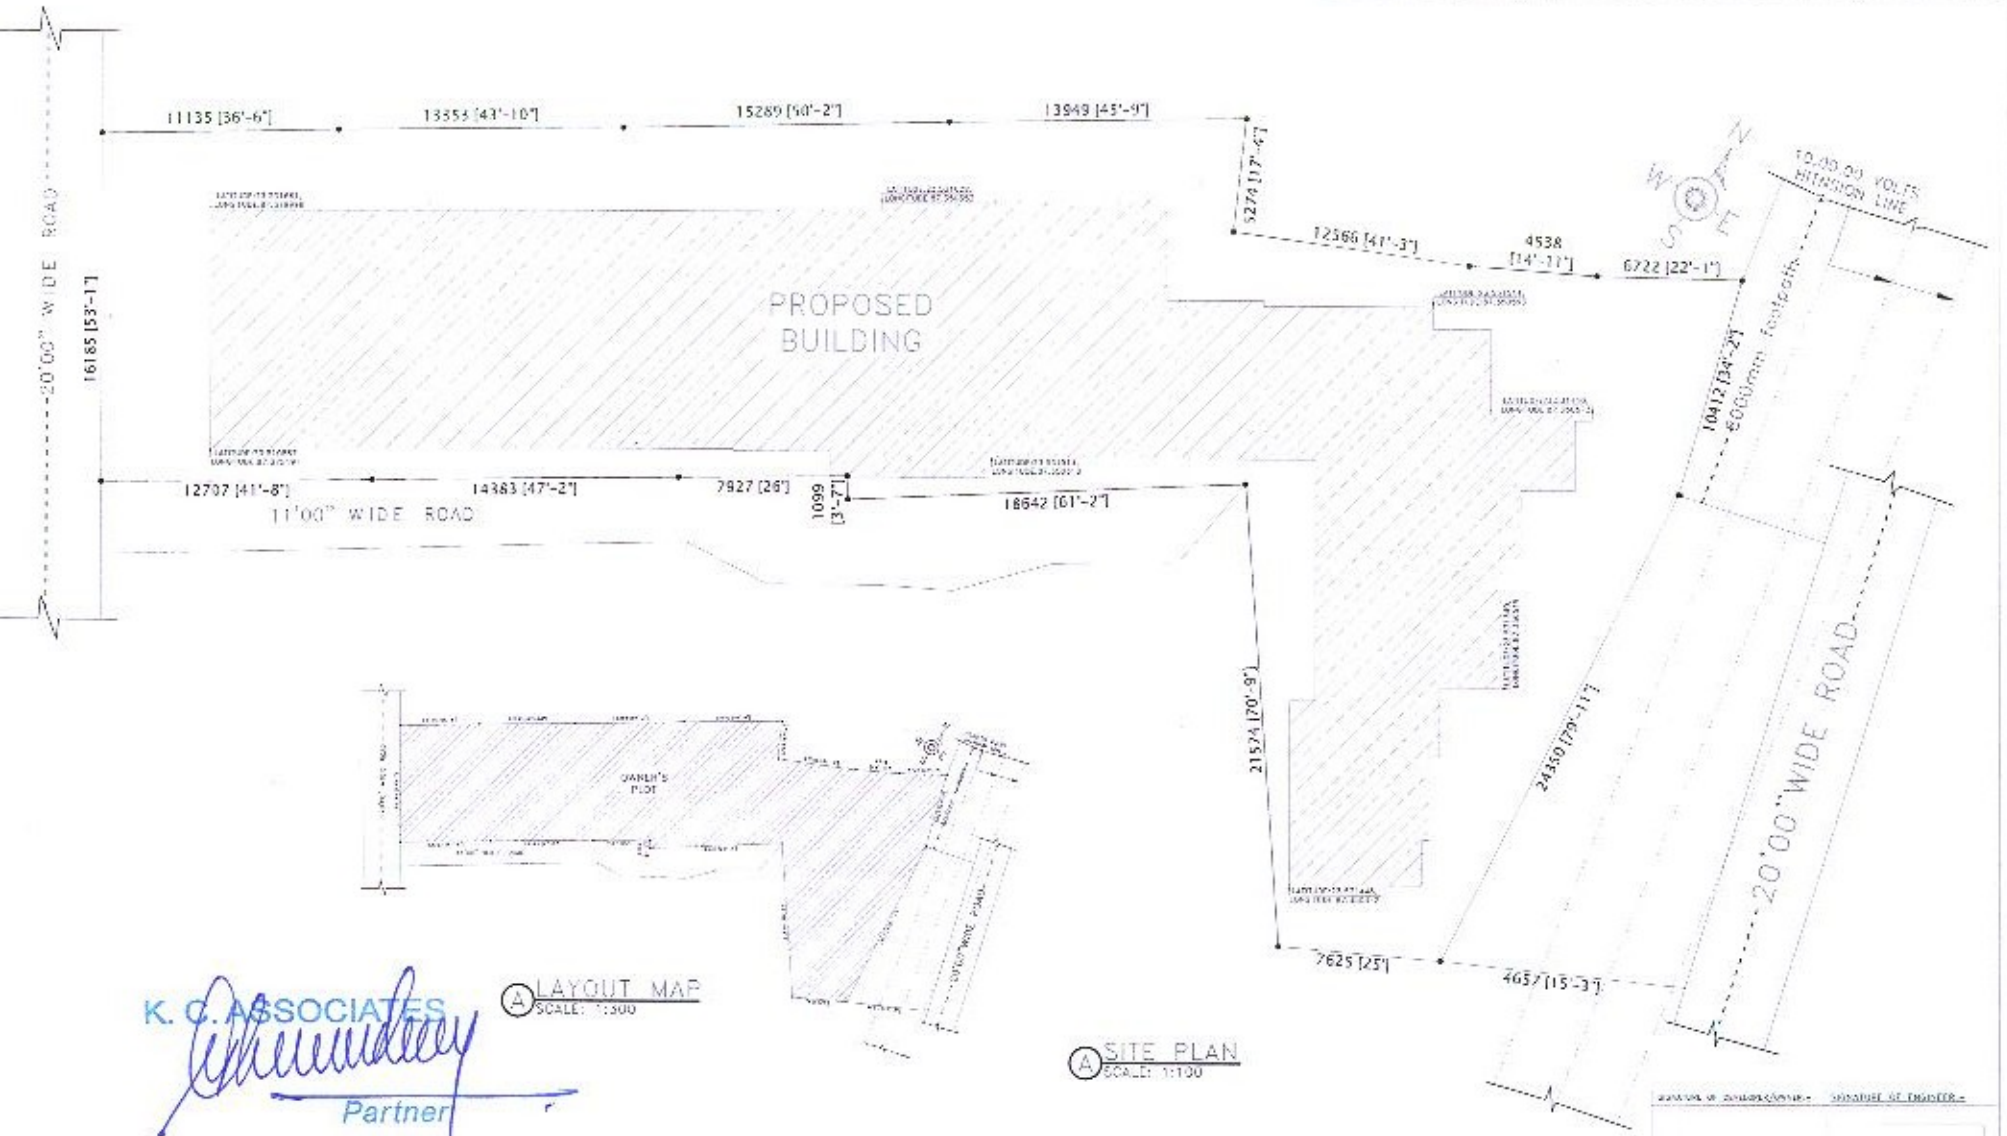

K. C. ASSOCIATES
K. C. Associates
 Partner

(A) LAYOUT MAP
 SCALE: 1:300

(A) SITE PLAN
 SCALE: 1:100

APPROVAL OF SUBSCRIBER - SIGNATURE OF ENGINEER -

[Signature]
 [Stamp]