
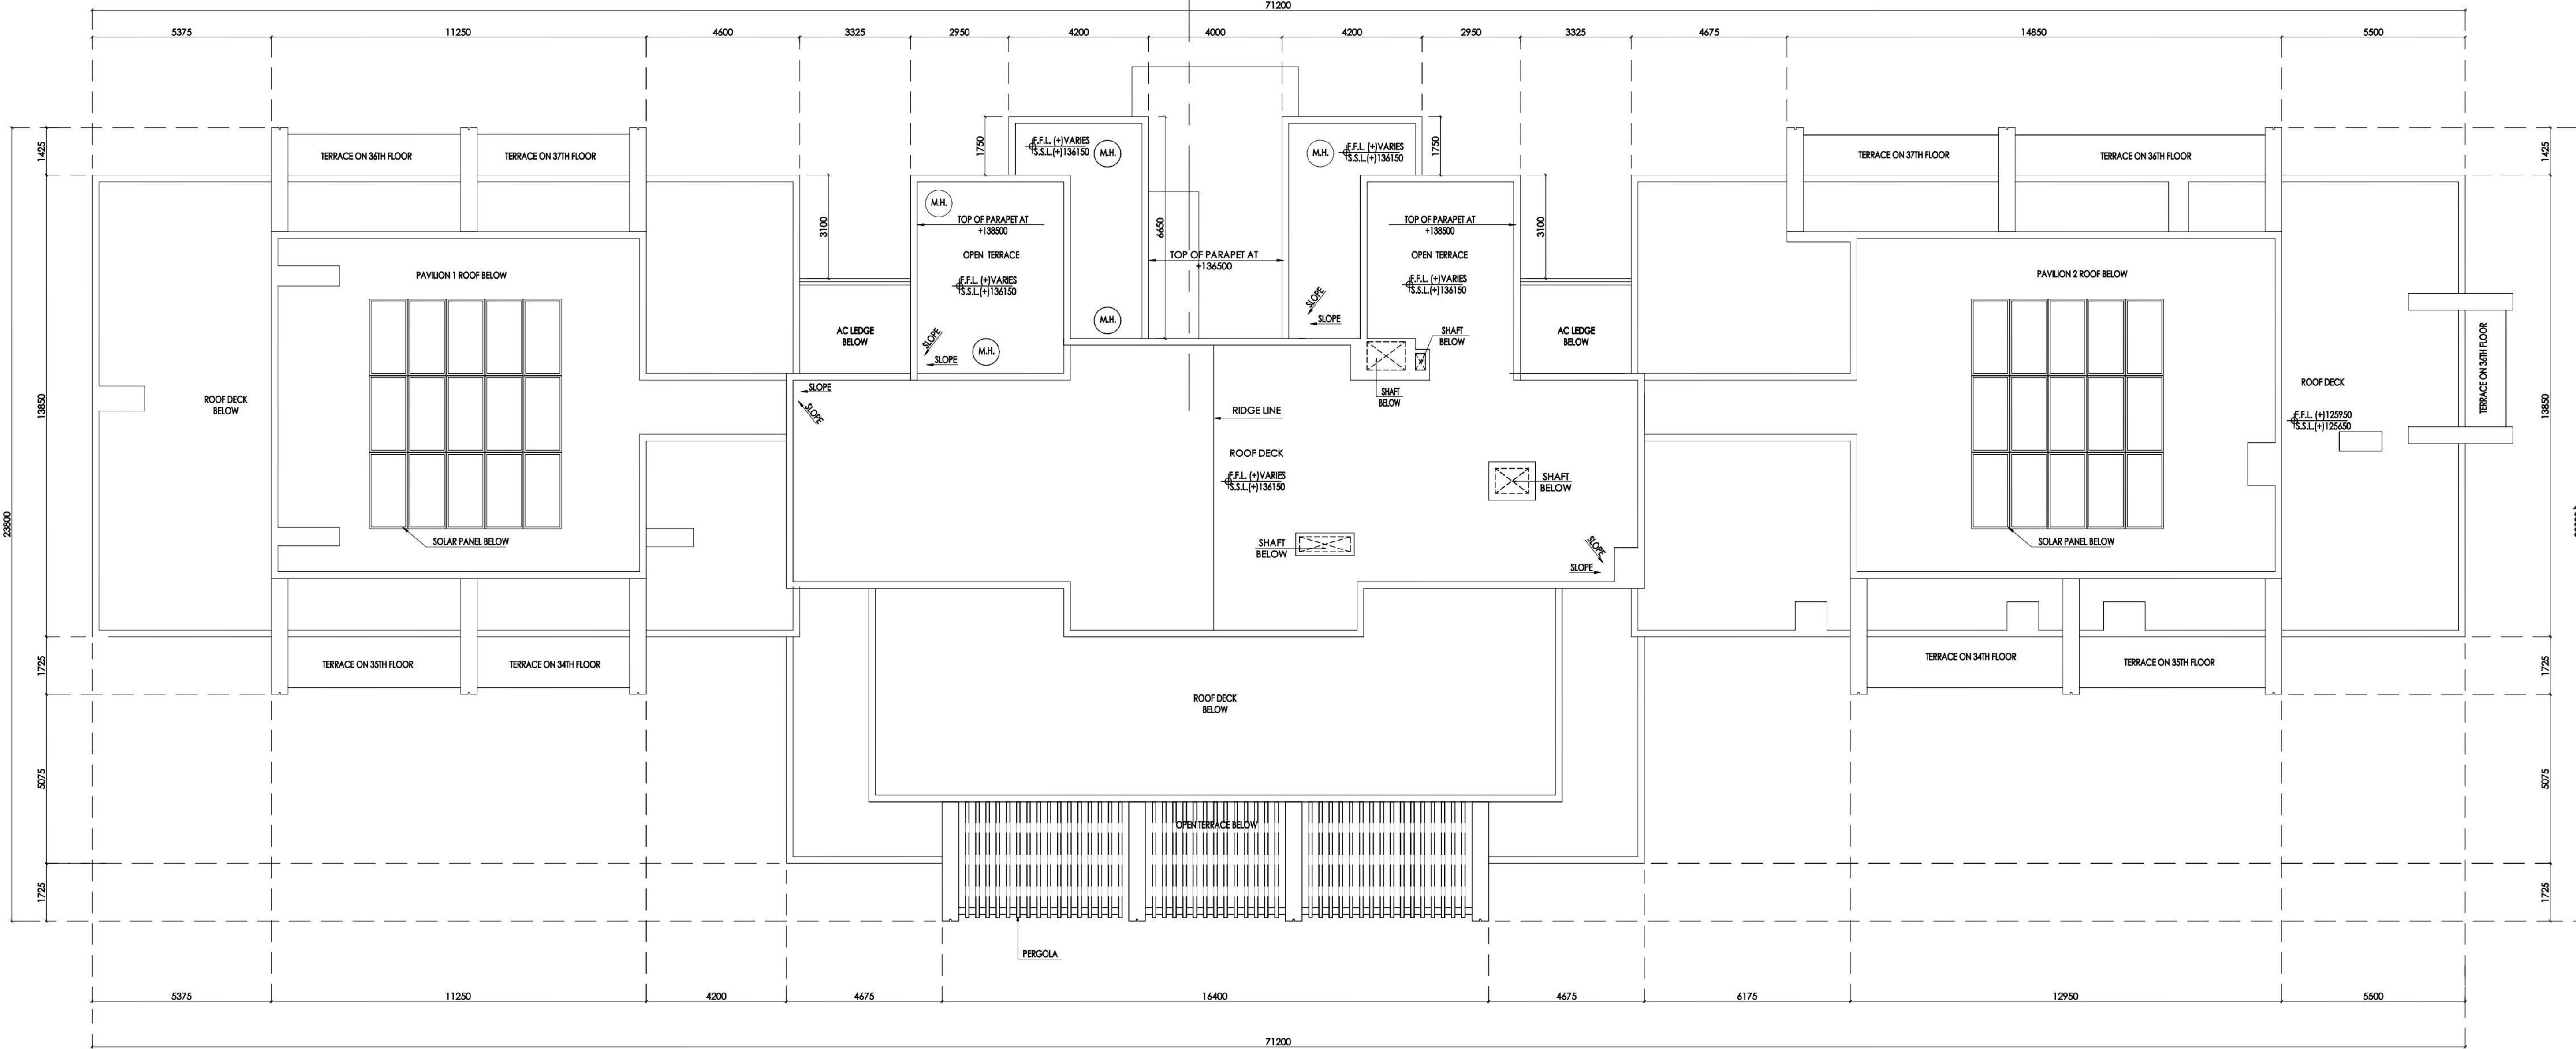


THIS DRAWING IS THE PROPERTY OF "M.N. CONSULTANTS ONE DESIGN SOLUTIONS" AND IS MERELY LENT FOR LIMITED USE. SUBJECT TO THE CONDITION THAT IT SHALL NOT BE REPRODUCED, LENT OR USED IN ANY WAY DETRIMENTAL TO OUR INTEREST.

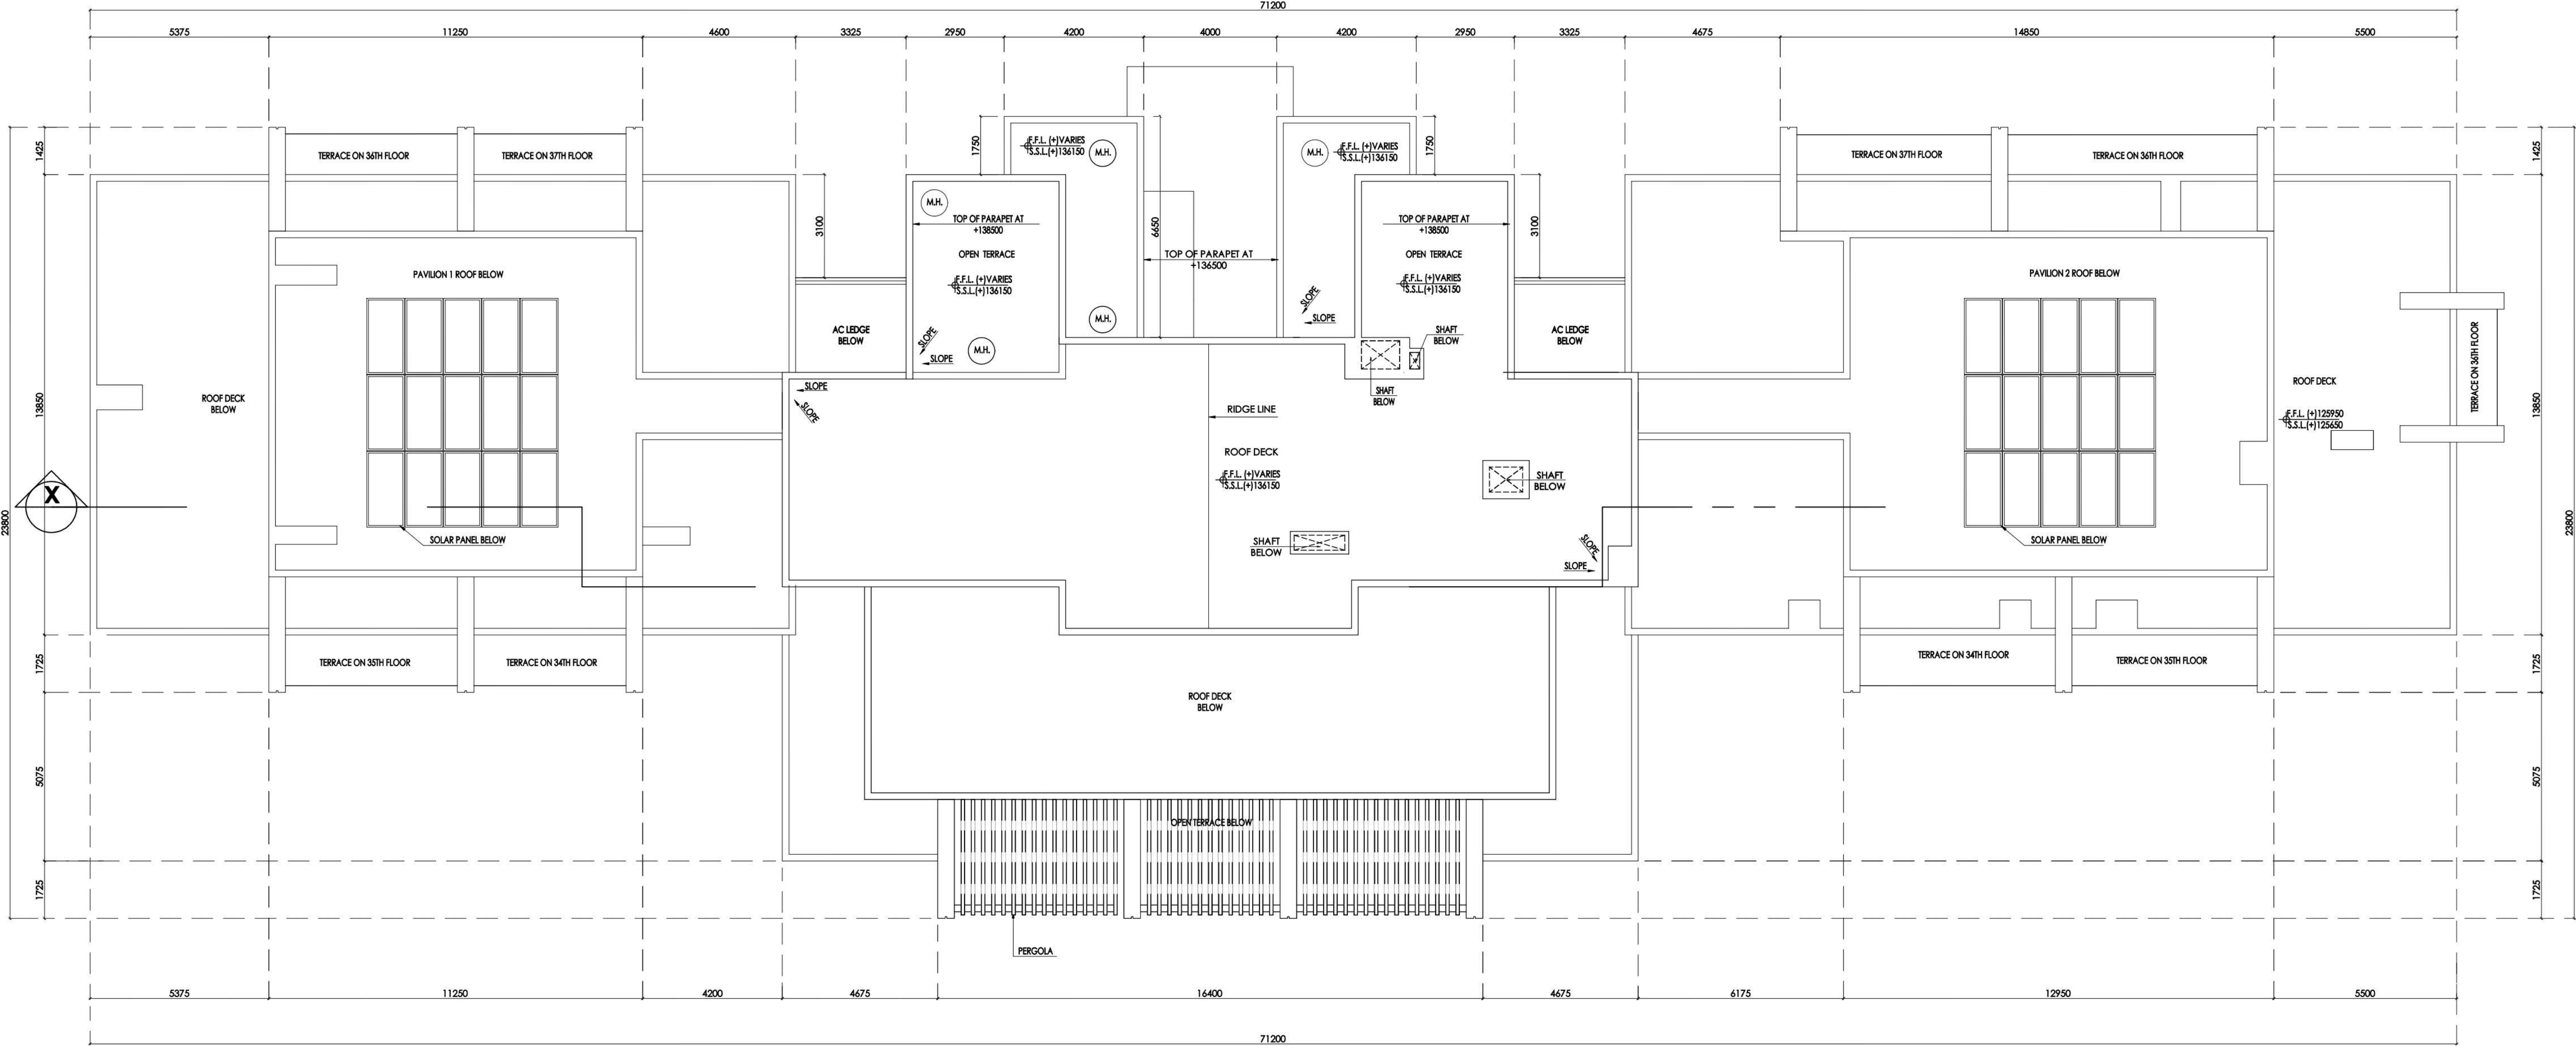

PS Group Realty Pvt. Ltd.

*Ankur Sancheti*

(Constituted Attorney / Authorised Signatory)

NOTES:  
1. ALL DIMENSIONS & LEVELS ARE IN MM, UNLESS MENTIONED OTHERWISE.  
2. ALL EXTERNAL WALLS ARE 200 MM THICK & INTERNAL WALLS 100 MM, 125 MM & 150 MM UNLESS MENTIONED OTHERWISE.  
3. THE DRAWING SHALL BE READ, NOT SCALED EITHER IN PART OR IN FULL.  
4. THE DRAWING SHALL BE USED FOR THE PURPOSE ISSUED AND SHALL NOT BE USED FOR ANY OTHER PURPOSE WITHOUT WRITTEN CONSENT FROM THE ARCHITECT.

SPECIFICATIONS :-  
1. EXTERNAL WALLS ARE 200 mm AND INTERNAL WALLS 125mm & 100 mm THICK WITH CEMENT MORTAR 1:3 AND 1:4 RESPECTIVELY.  
2. 75 THICK SCREED CONCRETE ON ROOF SLAB (1:1.5:3) USING CHEMICALS AND P.C.C. ARE 100MM.  
3. GRADES OF STEEL IS Fe-400, AND GRADE OF CONCRETE IS M-20.  
4. ALL MATERIAL AND CONSTRUCTION SHOULD BE AS PER IS CODE.  
5. ALL R.C.C. WORKS SHALL BE CARRIED OUT WITH (1 : 1.5 : 3) PROPORTION.  
6. 400 mm PROJECTED CHAJJAH.  
7. 16 mm GRADE STONE CURBS WILL BE USE IN R.C.C. WORKS.  
8. ALL MARBLE FLOORING TO BE USED.

NAME OF OWNER'S  
1. DO HEREBY UNDER TAKE WITH FULL RESPONSIBILITY:  
2. I SHALL FOLLOW THE INSTRUCTION OF ARCHITECT & E.S.E. DURING CONSTRUCTION OF THE BUILDING (AS PER B.P. PLAN).  
3. MUNICIPAL CORPORATION AUTHORITY WILL NOT BE RESPONSIBLE FOR THE STRUCTURAL STABILITY OF THE BUILDING & ADJOINING STRUCTURE.  
4. IF ANY SUBMITTED DOCUMENTS ARE FOUND TO BE FAKE, THE K.M.C. AUTHORITY WILL REVOKE THE SANCTION PLAN.  
5. THE CONSTRUCTION OF UNDERGROUND WATER RESERVOIR WILL BE UNDER THE GUIDANCE OF ARCHITECT & E.S.E. BEFORE STARTING OF BUILDING FOUNDATION WORK.

NAME OF OWNER / APPLICANT  
Ankur Kumar Sancheti is authorised Signatory of Maninagar Developers LLP & 4 Others and Authorised representative of PS Group Realty Pvt. Ltd. being the Constituted Attorney of Diamond Tannery & Co. And 14 Others.  
Address- 1002, E.M. Bypass, Kolkata - 700105.

CERTIFICATE OF ARCHITECT  
I CERTIFY THAT ALL THE ARCHITECTURAL DRAWINGS OF THE PROJECT - AT PREMISES NO-122/D/S, MATIESWARTOLA ROAD, WARD NO.- 66, BOROUGH NO.- VII, P.S.- PRAGATI MAIDAN, KOLKATA - 700046, HAVE BEEN PREPARED BY ME COMPLYING WITH KOLKATA MUNICIPAL CORPORATION BUILDING CODE 2009. I ALSO CERTIFY THAT THE PLANS AND DRAWINGS PREPARED BY ME COMPLY WITH ALL PROVISIONS REGARDING THE FIRE PROTECTION AS PER THE PREVAILING NATIONAL BUILDING CODE. I SHALL BE HELD RESPONSIBLE IF ANY INCORRECT INFORMATION IS FURNISHED BY ME OR ANY VIOLATION OF THE PROVISION OF THESE RULES OR THE PREVAILING NATIONAL BUILDING CODE IS FOUND IN ANY OF THE DRAWINGS AND DOCUMENTS, SIGNED BY ME AND SUBMITTED TO THE SANCTIONING AUTHORITY FOR OBTAINING SANCTION. THE CONSTRUCTION OF U.G.W.R. WILL BE COMPLETED UNDER GUIDANCE OF ARCHITECT AND E.S.E. THE EXISTING STRUCTURE WILL BE DEMOLISHED BEFORE COMMENCEMENT OF THE NEW CONSTRUCTION. EXISTING BUILDING IS FULLY OCCUPIED BY OWNER.

NAME OF ARCHITECT  
ANIRBAN BAKSHI  
COUNCIL OF ARCHITECTURE  
ADDRESS:  
153/27, S.N. ROY ROAD, KOLKATA-700038.  
CA/2001/27297

CERTIFICATE OF GEO-TECHNICAL ENGINEER  
IT IS CERTIFIED THAT THE COMPREHENSIVE GEO INVESTIGATION HAS BEEN PREPARED BY ME FOR DESIGN AND CALCULATION OF THE FOUNDATION BY ANALYZING THE SOIL SAMPLE FOR ESTIMATING THE BEARING CAPACITY OF THE SOIL ON WHICH FOUNDATION OF THE STRUCTURE WILL BE CONSTRUCTED. I SHALL ALSO CHECK THE NATURE OF THE SOIL AFTER EXCAVATION AT SITE SO THAT FOUNDATION IS EXTENDED UP TO APPROPRIATE DEPTH THAT HAS BEEN PREPARED IN THE TECHNICAL REPORT.

NAME OF GEO TECHNICAL ENGINEER  
JISHNU PAL  
EMPANELLED NO-G.T/1/32  
ADDRESS : NORTH BASARA, PALPARA, P.O.- BAKSARA, PIN : 711110

CERTIFICATE OF STRUCTURAL ENGINEER  
THE STRUCTURAL DESIGN & DRAWING OF THE BOTH FOUNDATION & SUPERSTRUCTURES OF THE BUILDING HAVE BEEN MADE BY ME CONSIDERING ALL THE POSSIBLE LOADS INCLUDING THE SECOND LOAD AS PER THE NATIONAL BUILDING CODE OF INDIA & CERTIFY THAT IT IS SAFE AND STABLE IN ALL RESPECT.  
THE STRUCTURAL DESIGN HAVE BEEN DONE CONSIDERING THE SOIL INVESTIGATION REPORT PREPARED BY GEO-TECHNICAL ENGINEER, 6A, MILAN PARK, P.O.-GARIA, KOLKATA - 700064, & SIGNED BY MR. JISHNU PAL & EMPANELLED NO-G.T/1/32

NAME OF STRUCTURAL ENGINEER  
ANKIT AGARWALA  
E.S.E-(I) 172/I  
ADDRESS:  
1516, RAJDAANGA MAIN ROAD, KOLKATA-700107

CERTIFICATE OF STRUCTURAL REVIEWER :  
I HAVE REVIEWED THE STRUCTURAL DESIGN AND CALCULATION MADE BY STRUCTURAL ENGINEER. THE S. CERTIFIED THAT THE STRUCTURAL DESIGN AND CALCULATION HAVE BEEN MADE AS PER NORMS AND STRUCTURE IS SAFE AND STABLE IN ALL RESPECT.

NAME OF STRUCTURAL REVIEWER  
UTPAL SANTRA  
E.S.R-(I) 58/10  
ADDRESS:  
1516, RAJDAANGA MAIN ROAD, KOLKATA-700107

CONSULTANT  
Architect and Structural Consultant  
M.N. Consultants One Design Solutions  
MNC House,  
1516, Rajdanga Main Road,  
Kolkata - 700107

Project :  
PROPOSED RESIDENTIAL COMPLEX FOR BLOCK-A) TOWER 1 & TOWER 2) G+38 STORIES (HEIGHT-132.90 M), BASEMENT WITH PODIUM G+4 STORIES (HEIGHT-17.10 M) INTEGRATED WITH TOWER-1 & 2, ALONG WITH BLOCK-B, BASEMENT+THREE STORIES BUNGALOW (HEIGHT-14.10 M) AND BLOCK-C, G+10TH STORIES RESIDENTIAL BUILDING (HEIGHT-44.60 M) AT PREMISES NO-122/D/S, MATIESWARTOLA ROAD, C.S DAG NO-660(P), 661(P), 662(P), 668(P), 669(P), 670, 671(P), 672(P), 673(P), 674(P), 675(P), 676(P), 678(P), 682(P), 684(P), 685(P) CORRESPONDENT TO C.S KHATAN NO.- 223, 611, 481, 429, 430, 180, 221, 171, 138, 234, 238, 58, 177, 581, 395, 585 OF MOUDA -TANGRA, J.I. NO. S. WARD NO. - 66, BOROUGH NO. - VII, P.S.- PRAGATI MAIDAN, KOLKATA - 700046, U/S 393A OF THE KMC ACT 1980 OF KMC BUILDING RULES 2009, UNDER KOLKATA MUNICIPAL CORPORATION.

Drawing Title : SANCTION DRAWING (BLOCK - A)  
ABOVE ROOF PLAN  
Scale - 1:100

Drawn by  
S.N.  
Design  
Development

Checked by  
B.S.  
Sanction drawing  
Construction Dwg

Approved by  
P.R.  
As Built Dwg

Project  
MATR-SD-15  
1516-2025/01/MATR  
B.P. NO.-2025070118  
DATE:- 28/11/2025  
VALID UP TO 27/11/2030

DIBAKAR CHOWDHURY

Digitally signed by DIBAKAR CHOWDHURY  
Date: 2025.12.01 14:29:10 +05'30'

BROJO KISHORE DHAR

Digitally signed by BROJO KISHORE DHAR  
Date: 2025.12.01 14:40:33 +05'30'

DIGITAL SIGN. OF A.E.  
DIGITAL SIGN. OF E.E.