


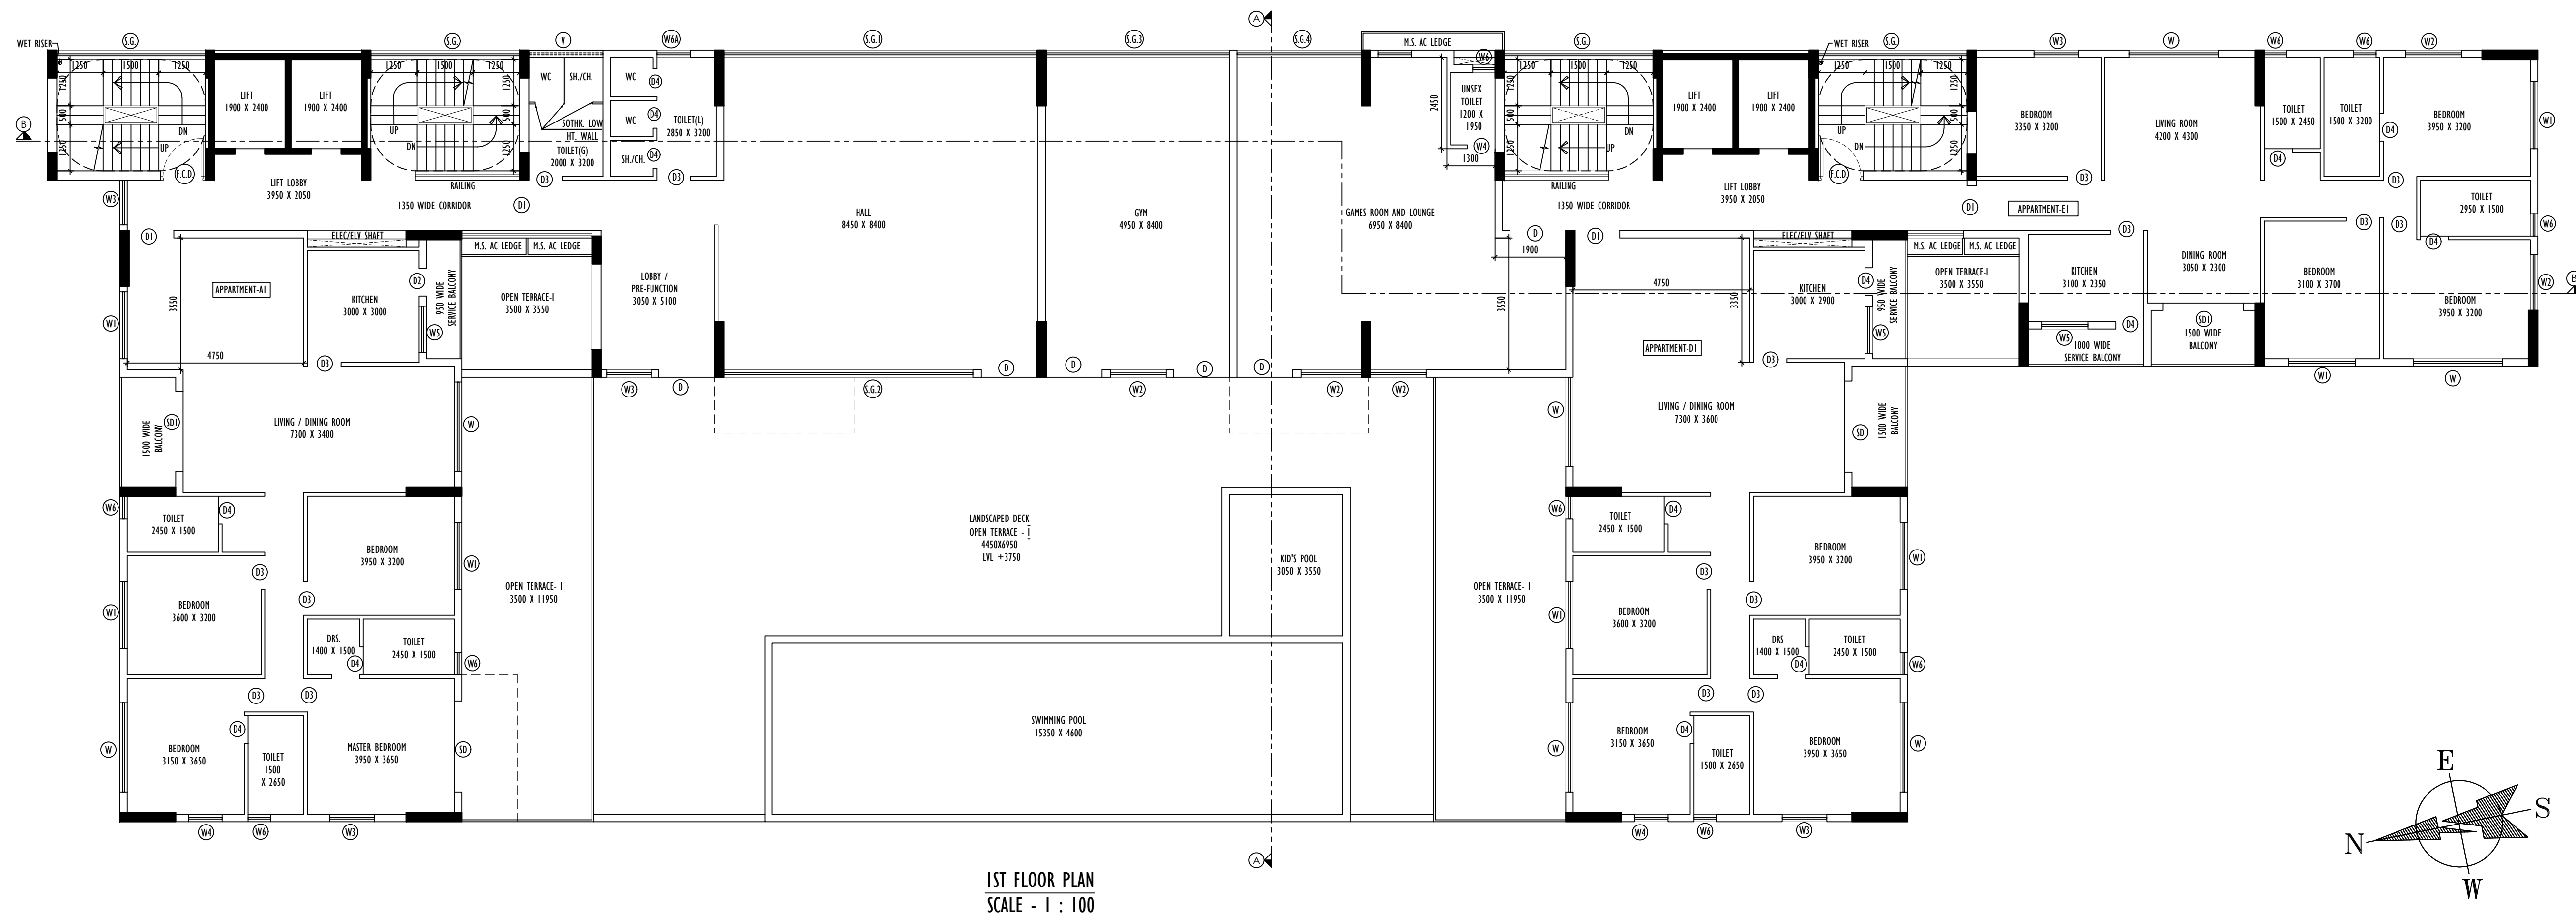

LEGEND	WIDTH	HEIGHT	LINTEL HT	SIL HT
W	2400	2300	2450	150
W1	1800	2300	2450	150
W2	1500	2300	2450	150
W3	1200	2300	2450	150
W4	900	2300	2450	150
W5	1250	1200	2450	1250
W6	600	900	2450	1550
W6A	900	2300	2450	1550
V	2000	600	2450	1850
S.G. (OPENABLE)	4000	2300	2450	150
S.G.1 (OPENABLE)	8425	2300	2450	150
S.G.2 (OPENABLE)	6700	2300	2450	150
S.G.3 (OPENABLE)	4925	2300	2450	150
S.G.4 (OPENABLE)	3350	2300	2450	150

THE STRUCTURAL DESIGN & DRAWING OF BOTH FOUNDATION & SUPERSTRUCTURE OF THE BUILDING AT PREMISES NO. - PREMISES NO. 381, PRINCE ANWAR SHAH ROAD , WARD - 93, BOROUGH - X , KOLKATA-700048 , P.S. - JADAVPUR , HAVE BEEN MADE BY ME CONSIDERING ALL THE POSSIBLE LOADS INCLUDING SEISMIC LOAD AS PER THE NATIONAL BUILDING CODE OF INDIA & CERTIFIED THAT IT IS SAFE & STABLE IN ALL RESPECT. SOIL TESTING REPORT HAS BEEN DONE BY JISHNU PAL OF JP GEO CONSULTANTS, ISO 9001:2015 CERTIFIED ORGANIZATION. THE RECOMMENDATION OF SOIL TEST REPORT HAS BEEN CONSIDERED DURING STRUCTURAL CALCULATION.

UNDERSIGNED HAS INSPECTED THE SITE AND CARRIED OUT SOIL INVESTIGATION THEREON. IT IS CERTIFIED THAT THE EXISTING SOIL OF THE SITE IS ABLE TO CARRY THE LOAD COMING FROM THE PROPOSED CONSTRUCTION AND THE FOUNDATION SYSTEM PROPOSED HEREIN IS SAFE & STABLE IN ALL RESPECT FROM GEO-TECHNICAL POINT OF VIEW.

WE HEREBY UNDERTAKE WITH FULL RESPONSIBILITY THAT

I / I WE SHALL ENGAGE ARCHITECT & E.S.E. DURING CONSTRUCTION.

I / I WE SHALL FOLLOW THE INSTRUCTION OF ARCHITECT & E.S.E. DURING CONSTRUCTION OF THE BUILDING (AS PER S.B.PLAN)

I K.M.C. AUTHORITY WILL NOT BE RESPONSIBLE FOR STRUCTURAL STABILITY OF THE BUILDING ADJOINING STRUCTURE.

IF ANY SUBMITTED DOCUMENTS ARE FOUND TO BE FAKE THE K.M.C. AUTHORITY WILL REVOKE THE SANCTION PLAN.

THE CONSTRUCTION OF WATER RESERVOIR AND SEPTIC TANK WILL BE UNDER THE GUIDANCE ARCHITECT / E.S.E. BEFORE STARTING OF BUILDING FOUNDATION WORK.

I CERTIFIED WITH FULL RESPONSIBILITY THAT THE BUILDING PLAN HAS BEEN DRAWN AS PER PROVISION OF K.M.C. BUILDING RULES 2009 AS AMENDED FROM TIME TO TIME AND THE SITE CONDITION INCLUDING WIDTH OF THE ABUTTING ROAD 6.93 M.(AVG). IT IS A BUILDABLE SITE NOT A TANK OR FILLED UP TANK THE LAND IS DEMARCATED BY BOUNDARY WALL

THE CONSTRUCTION OF SEMI UNDERGROUND WATER TANK / RESERVOIR AND SEPTIC TANK WILL BE COMPLETED BEFORE STARTING OF BUILDING FOUNDATION WORK. THE EXISTING STRUCTURE DEMOLISHED BEFORE STARTING OF CONSTRUCTION & OCCUPIED BY OWNER .

PROJECT TITLE :

PROPOSED (G+VII) STORIED (25.500 M. HEIGHT) RESIDENTIAL BUILDING U/S - 393A OF K.M.C. ACT- 1980 ALONG WITH U/R 69A(1)a COMPLYING K.M.C. BUILDING RULE- 2009, AT PREMISES No.- 381, PRINCE ANWAR SHAH ROAD , WARD- 93, BRGH- X, KOLKATA- 700 068. P.S.- JADAVPUR

SHEET TITLE :
FIRST FLOOR PLAN, TYPICAL FLOOR PLAN, ROOF PLAN & ABOVE ROOF PLAN

DRAWN BY : RABTI MONDAL		DEALT BY : SAUMYA CHAKRABARTI		CHECKED BY : RAJA BASU	
SCALE - 1:100		SHEET NO. - 04		SHEET SIZE - A0	
				DATE - 16.01.2025	

DRAWING NO. - SKB/381, PRINCE ANWAR SHAH ROAD/AR/EODB/0

ARCHITECT : M/s. Subir Kumar Basu
Consulting Architects & Engineers
4, Broad Street, Kolkata - 700 019
website : www.subirkumarbasu.com

B.P NO : 2024100279 DATE : 28/03/2025

VALID UP TO : 27/03/2030

SIGNATURE OF A.E. BLDG. (C) BR. - X SIGNATURE OF E.E. BLDG. (C) BR. - X