



SPACE FOR K. M. C. SEAL

SPECIFICATIONS:

1. GRADE OF CONCRETE - M25
2. GRADE OF STEEL - Fe500
3. ALL DIMENSIONS ARE IN MM. UNLESS OTHERWISE MENTIONED.
4. P.C.C. FOR FOUNDATION & PLINTH IN RATIO 1:3:6.
5. 25 THK. CEMENT CONCRETE WITH WATER PROOFING COMPOUND FOR D.P.C.
6. ALL EXTERNAL WALLS ARE 200 MM. THICK. AAC (LIGHT WEIGHT) BRICK WORK WITH ADHESIVE.
7. 125 MM. & 75 MM. THK. PARTITION BRICK WALL ARE WITH 1:4 CEMENT SAND MORTAR.
8. 25 TO 37 THK. CAST IN SITU MARBLE FLOORING.
9. ALL MATERIALS ARE TO BE USED AS PER PROVISION OF NATIONAL BUILDING CODE OF INDIA.
10. ALL PARTITION WALLS ARE 125 MM. THICK AAC (LIGHT WEIGHT) BRICK WORK WITH ADHESIVE.

CERTIFICATE OF L.B.S

I, the undersigned, being a duly qualified and experienced Structural Engineer, have examined the structural design and drawings of the above mentioned building and certify that the same are in accordance with the provisions of the National Building Code of India and the rules and regulations of the Government of West Bengal, and that the building is safe and stable in all respects.

[Signature]

Sankar Das
B.E. (CIVIL), M.E. (CIVIL), M.A.S.E.
The Kolkatta Municipal Corporation

SANKAR DAS (L.B.S. NO. - 575H)

SIGNATURE OF L.B.S.

I, the undersigned, being a duly qualified and experienced Structural Engineer, have examined the structural design and drawings of the above mentioned building and certify that the same are in accordance with the provisions of the National Building Code of India and the rules and regulations of the Government of West Bengal, and that the building is safe and stable in all respects.

[Signature]

Sankar Das
B.E. (CIVIL), M.E. (CIVIL), M.A.S.E.
The Kolkatta Municipal Corporation

SIGNATURE OF STRUCTURAL ENGINEER,
SANKAR DAS NO. - [E.S.EI/12]

Alok Roy
B.E. (CIVIL), M.E. (CIVIL), M.A.S.E.
The Kolkatta Municipal Corporation

SIGNATURE OF GEOTECHNICAL ENGINEER,
ALOK ROY

EMPALEMENT NO. - G.T.I/11

DECLARATION OF OWNER

I, the undersigned, declare with full responsibility that I will engage architect / E.S.E. during the construction of the building and will ensure that the construction is carried out in accordance with the approved drawings and specifications. I will also ensure that the building is safe and stable in all respects.

Rakesh Singh
Director
Sri Rakesh Singh & Co. Pvt. Ltd.
31st Floor, 1st Wing
393A of KMC Building Rule 2009 and KMC Act 1980.

SIGNATURE OF OWNER

PROPOSED G + IV STORIED RESIDENTIAL BUILDING
AT PREMISES NO.- 1A, BAISHNABSETT 1ST LANE,
WARD NO.- 24, BOROUGH - IV, KOLKATA - 700006,
UNDER KOLKATA MUNICIPAL CORPORATION U/S
393A OF KMC BUILDING RULE 2009 AND KMC ACT 1980.

JOB NO.	C/1365	REV.	0
DRG. NO.	CAMI		
SCALE:-	1:100 (OTHERWISE MENTIONED)		
DRAWN BY:	SHILPA NAG		


CONSULTANT

TETRAON ENGINEERING



CONSULTANCY PVT.LTD.

31st Floor, 1st Wing
393A of KMC Building Rule 2009 and KMC Act 1980.

PHON NO 03 4972 5600
E-mail : tetraon@gmail.com

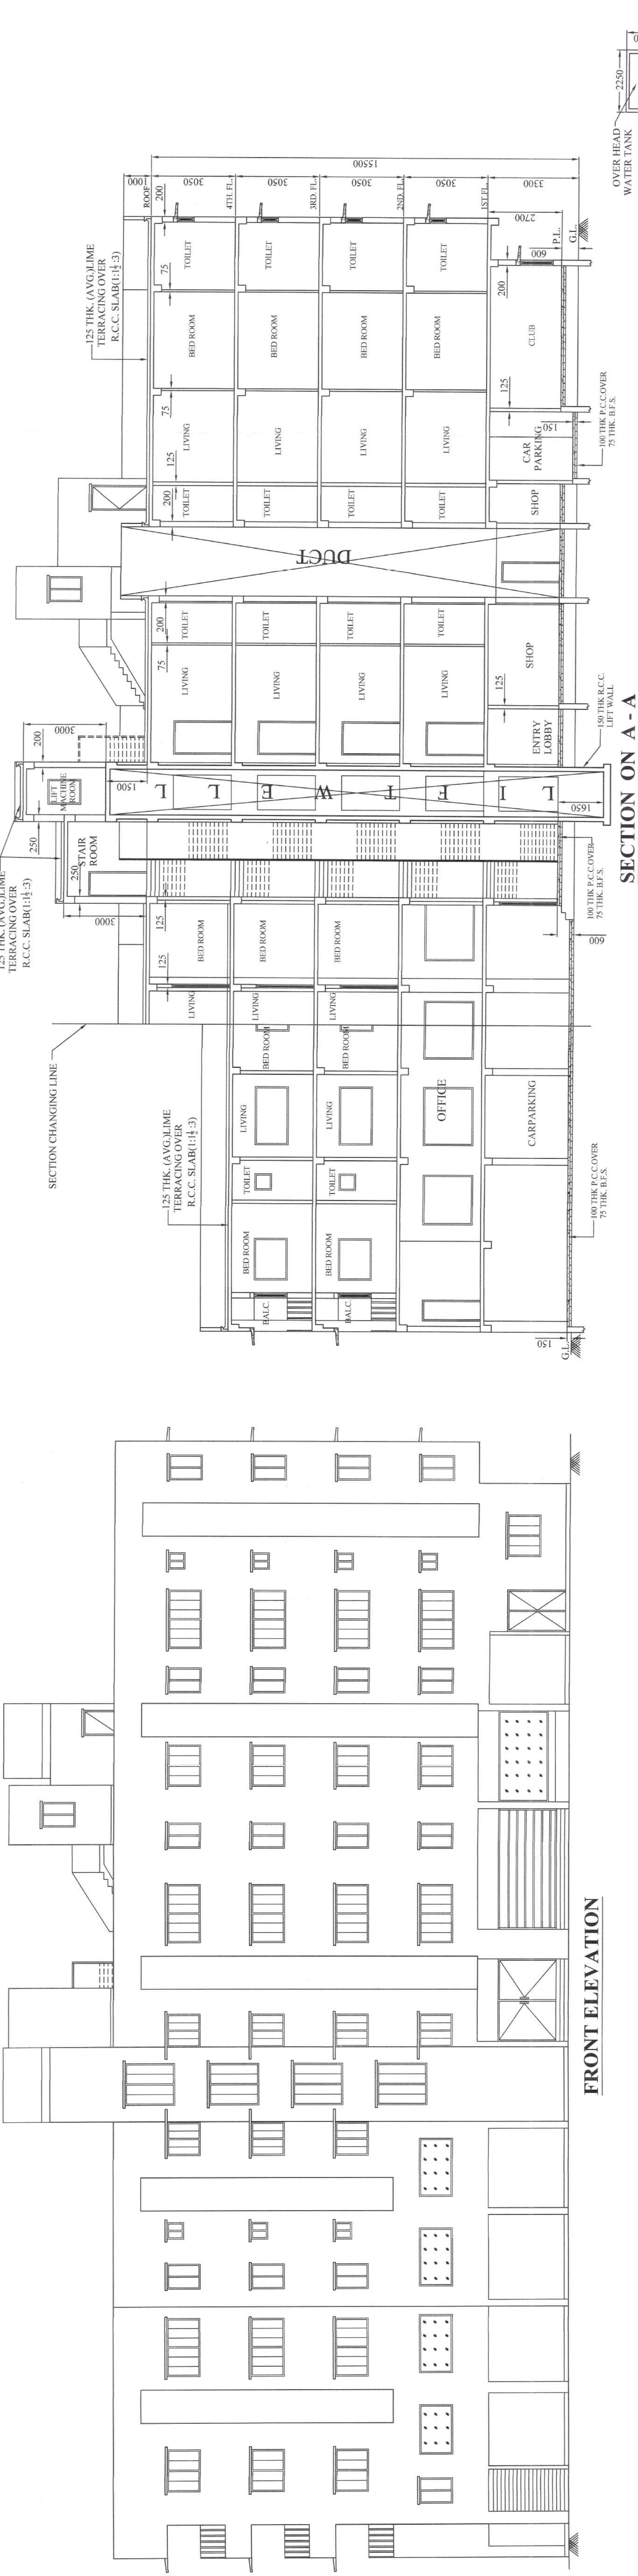

SECTION ON A - A

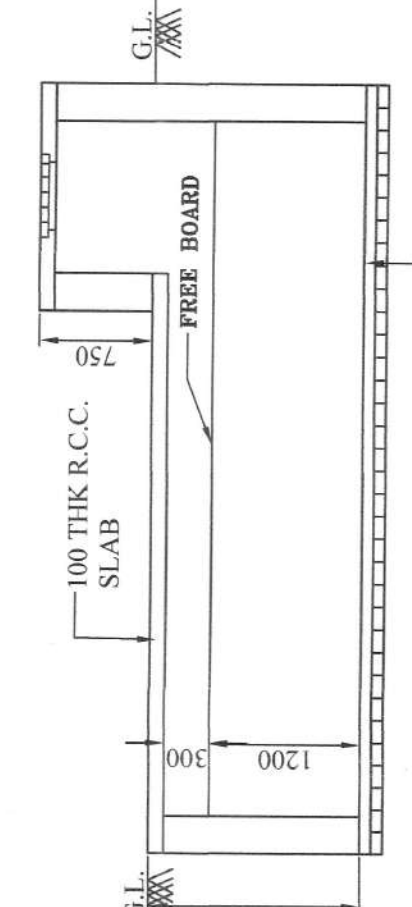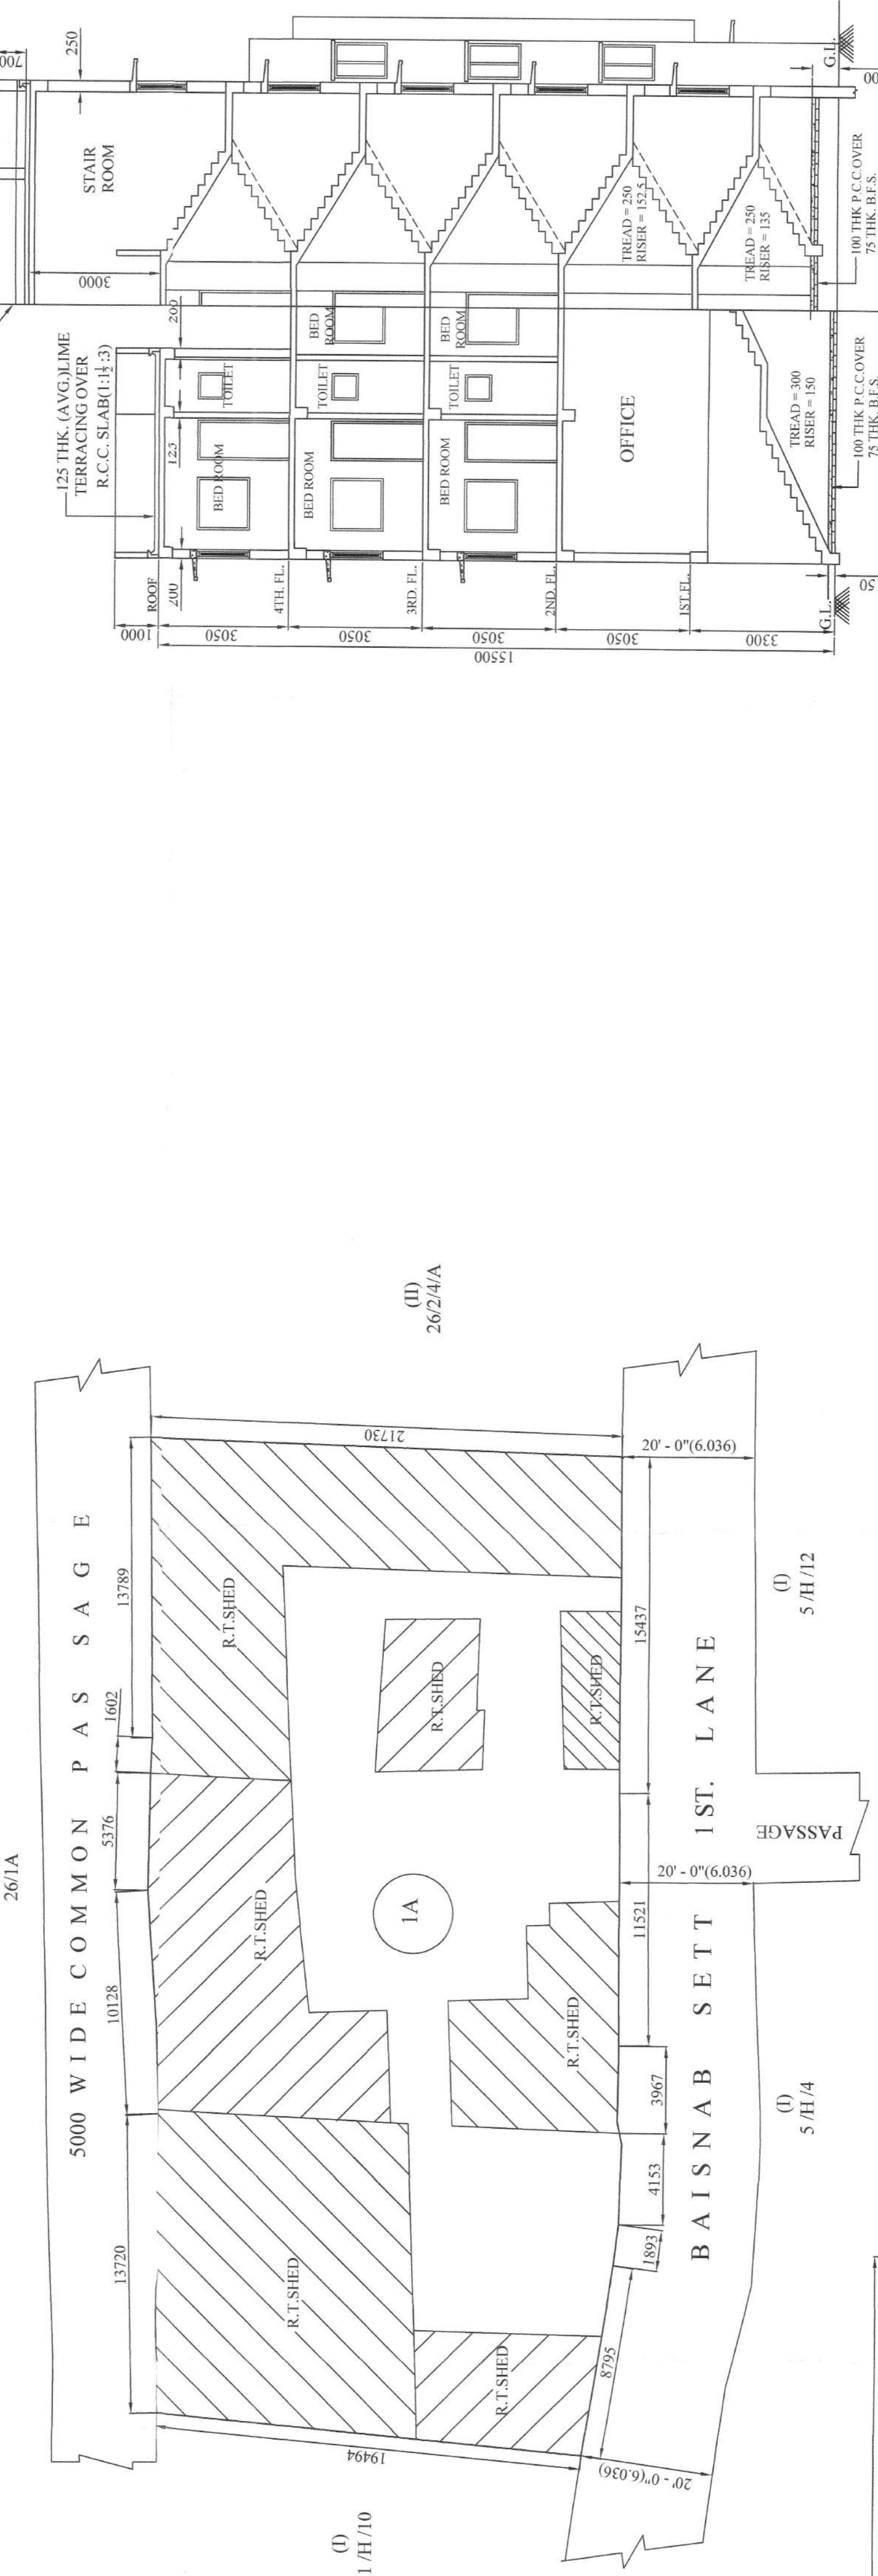

SECTIONAL ELEVATION

SEC. - P - P

75 THK. R.C.C. COVER

75 THK. R.C.C. COVER

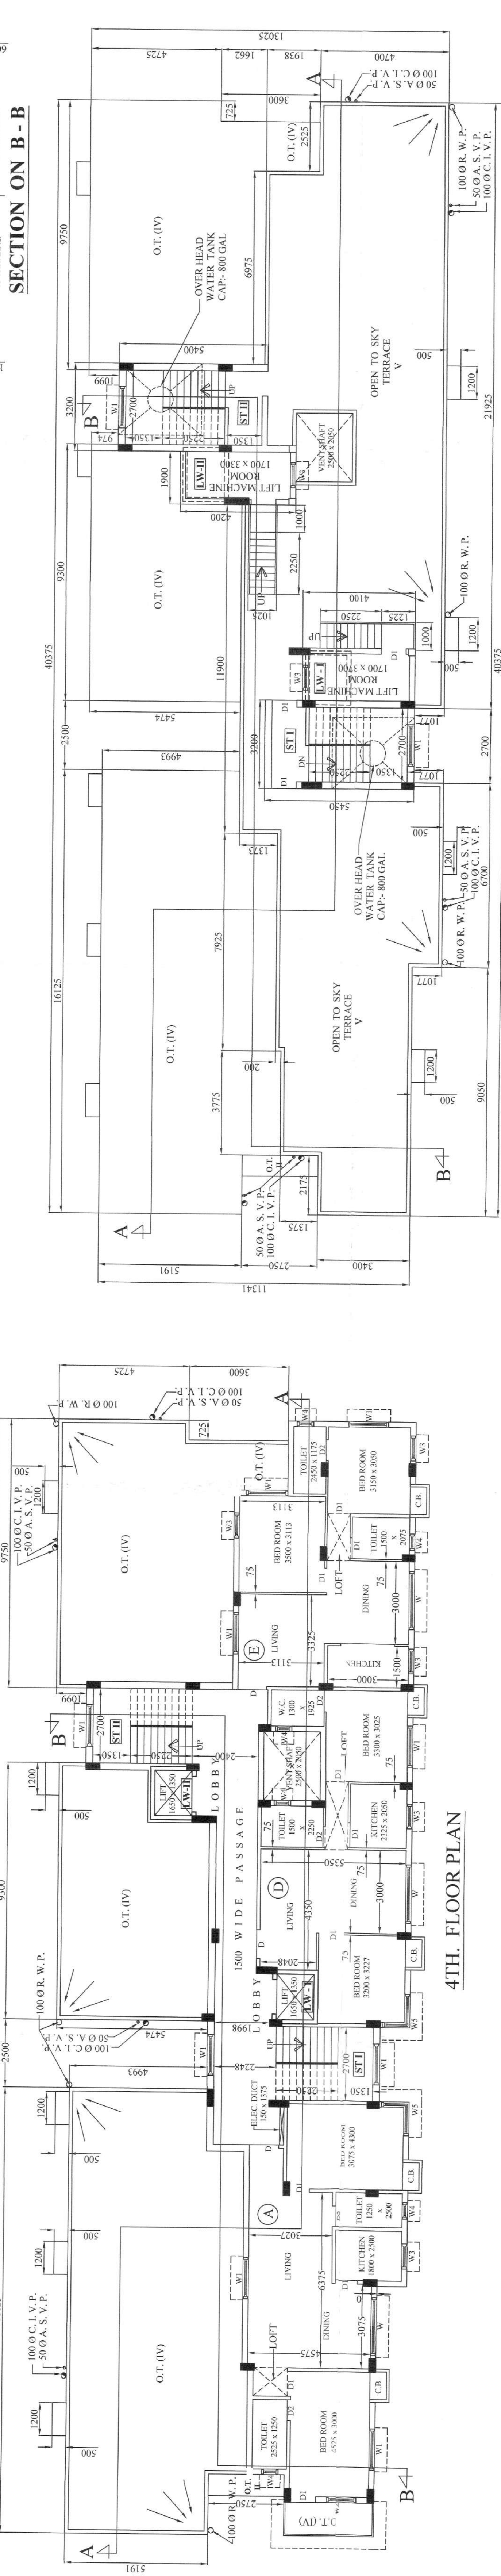

ROOF PLAN

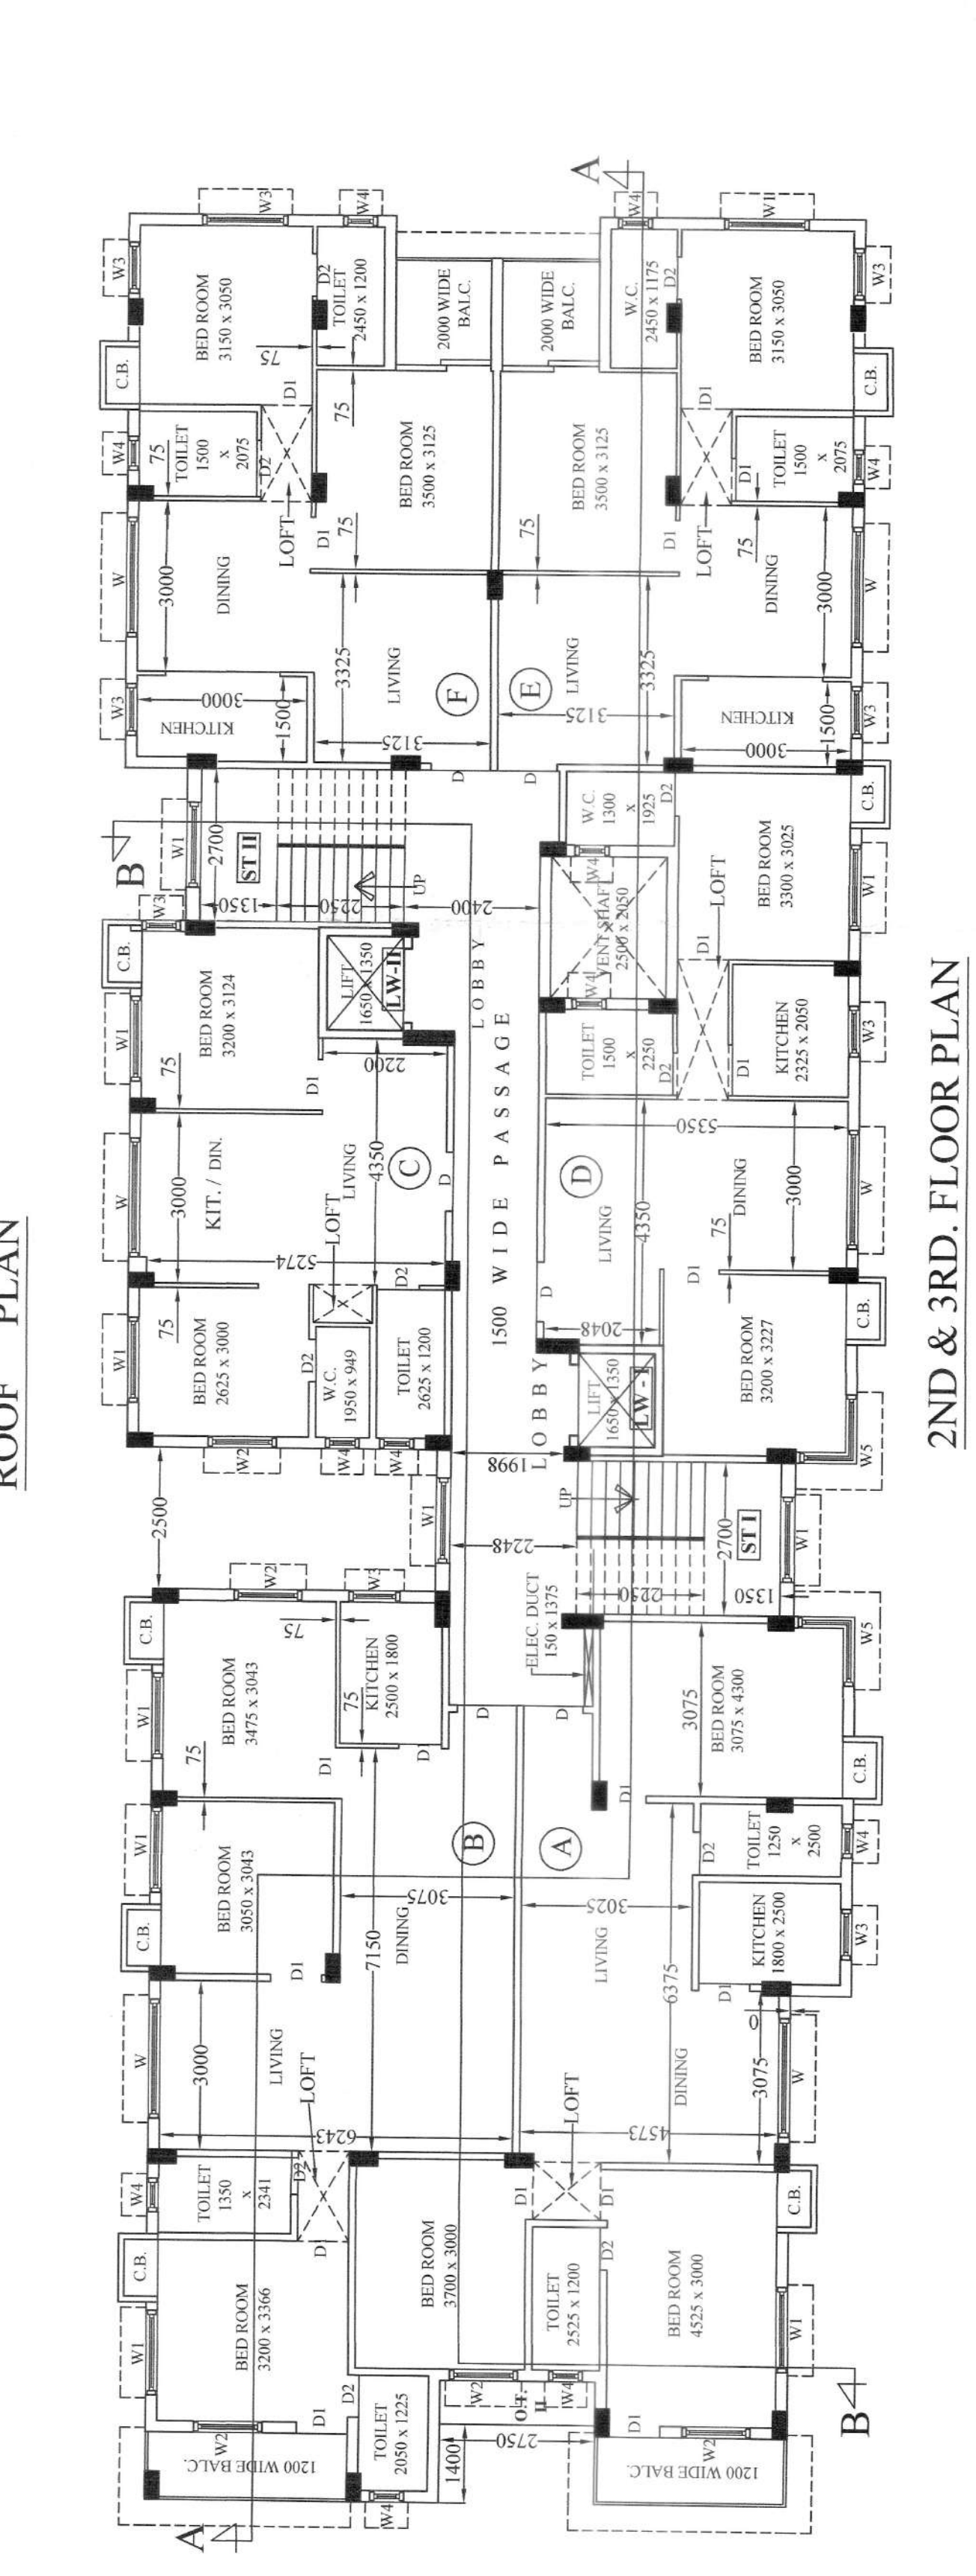


1ST. FLOOR PLAN

2ND & 3RD. FLOOR PLAN

Plan for Water Supply arrangement building
SEKULI G. & O. H. reserves should be
stayed on Road/Passage or Foot-path
beyond 2.5 months or after construction
proceeding with the work of Water Supply any
supply and the sanction obtained before
proceeding with the work of Water Supply any
arrangement may lead to economic construction.

Before starting any Construction the
with no construction work should be started
and all foundations should be provided in the plan
to execute the work is subject to the above
conditions.

This sanction refers to the proposed
construction work and the Engineer's Office
Engineers makes no admission as to
the correctness of the plan.

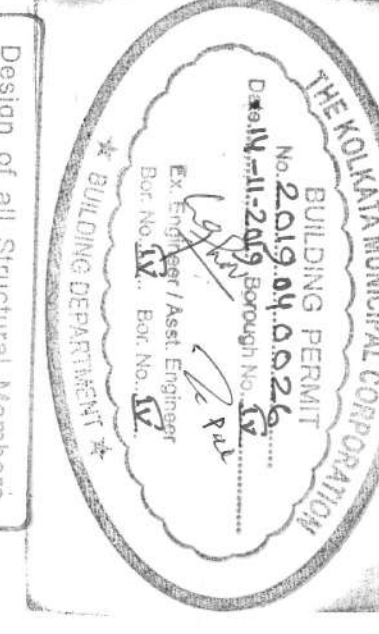

The building materials that will be
stayed on Road/Passage or Foot-path
beyond 2.5 months or after construction
proceeding with the work of Water Supply any
arrangement may lead to economic construction.

No rain water pipe should be fixed or
discharge pipe should be provided at
the building. Engineer's Office
proceeding with the drainage work.

A suitable pump has to be provided for
pumping effluent water for the distribution
building. Engineer's Office
proceeding with the drainage work.

Water Conservation should be followed
for the building. Engineer's Office
proceeding with the drainage work.

THE SANCTION IS VALID
UP TO 10.10.2019

NECESSARY WORKS SHOULD BE FINISHED
WITHIN THE SPECIFIED PERIOD
PROVIDING DURING CONSTRUCTION

As approved by the Regional Engineer
Bangalore on 10/10/2019

Sanctioned subject to the provision
of existing structure to provide
convenient access to the
building. Engineer's Office
proceeding with the drainage work.

Design of all Structural Members
shall be in accordance with the
specification in the National Building
Code of India.

CONSTRUCTION SITE SHALL BE MAINTAINED
SO THAT ALL WATER COLLECTION & PARTICULARLY
REPAIRS TO THE WATER SUPPLY SYSTEMS
SHALL BE COMPLETED
WITHIN A WEEK.

As approved by the Regional Engineer
Bangalore on 10/10/2019

As approved by the Regional Engineer
Bangalore on 10/10/2019

