




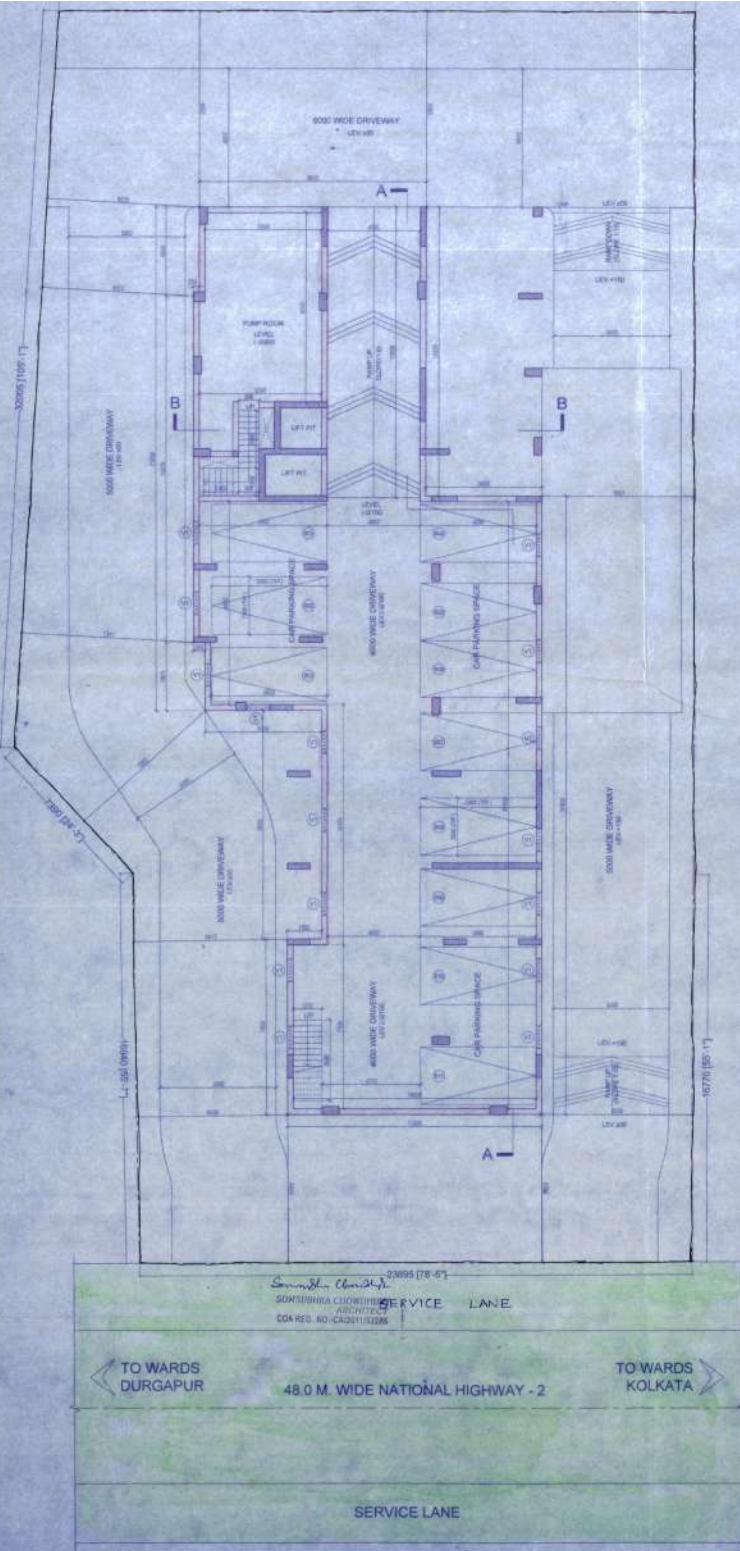


BASEMENT PLAN
SCALE 1:100

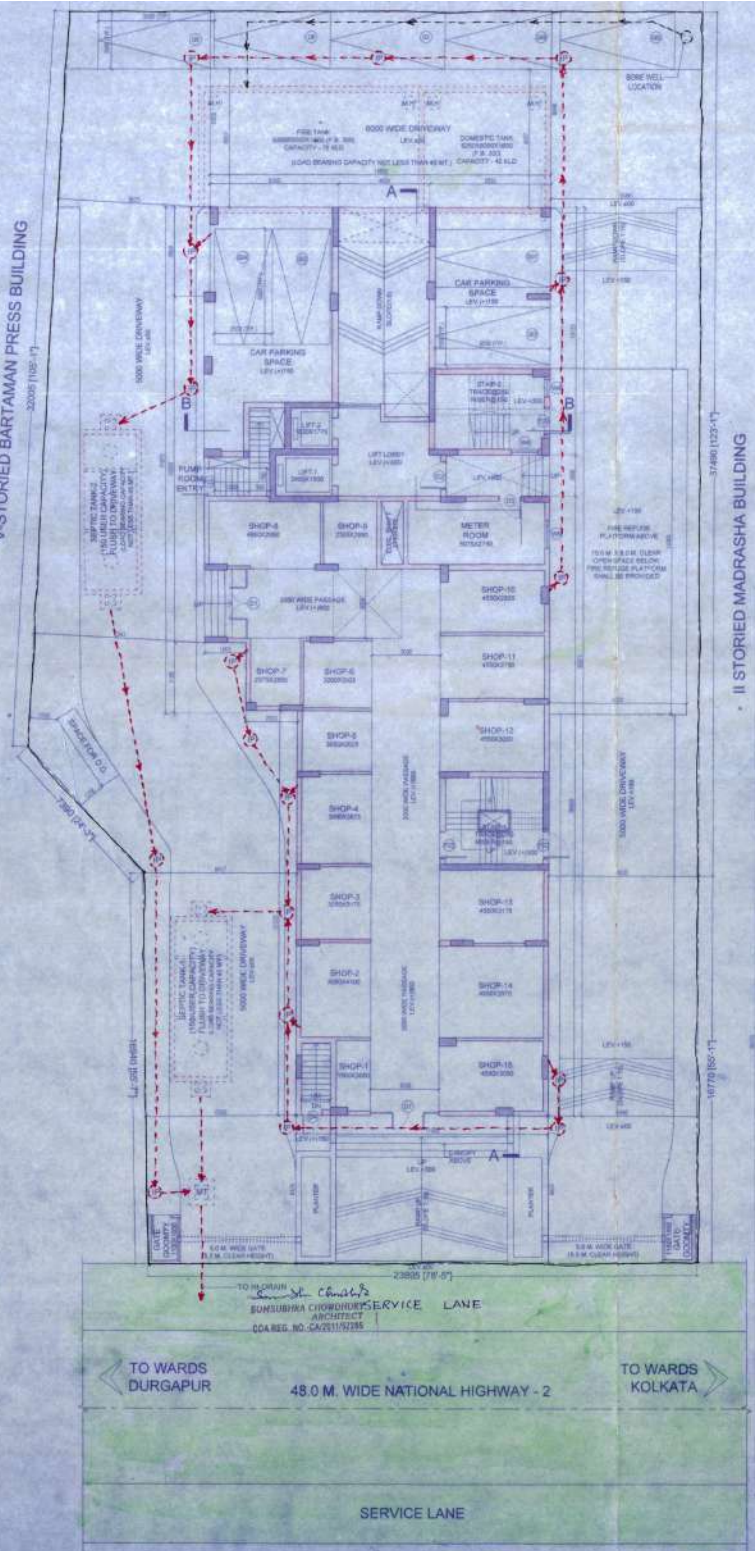

GROUND FLOOR PLAN
SCALE 1:100

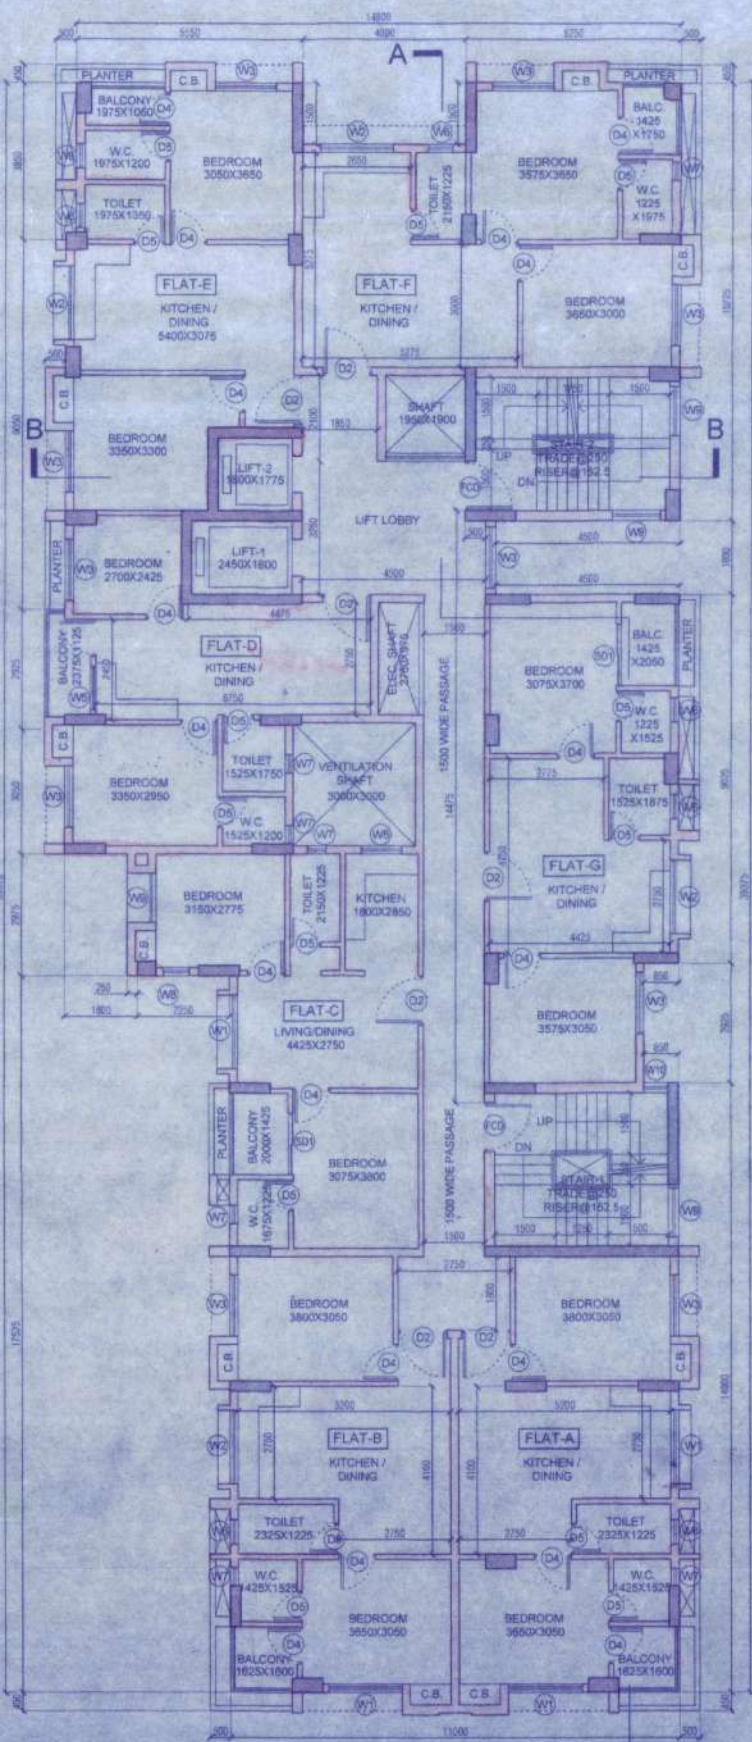

TYPICAL FLOOR PLAN
(1ST TO 7TH, 9TH & 10TH)
SCALE 1:100

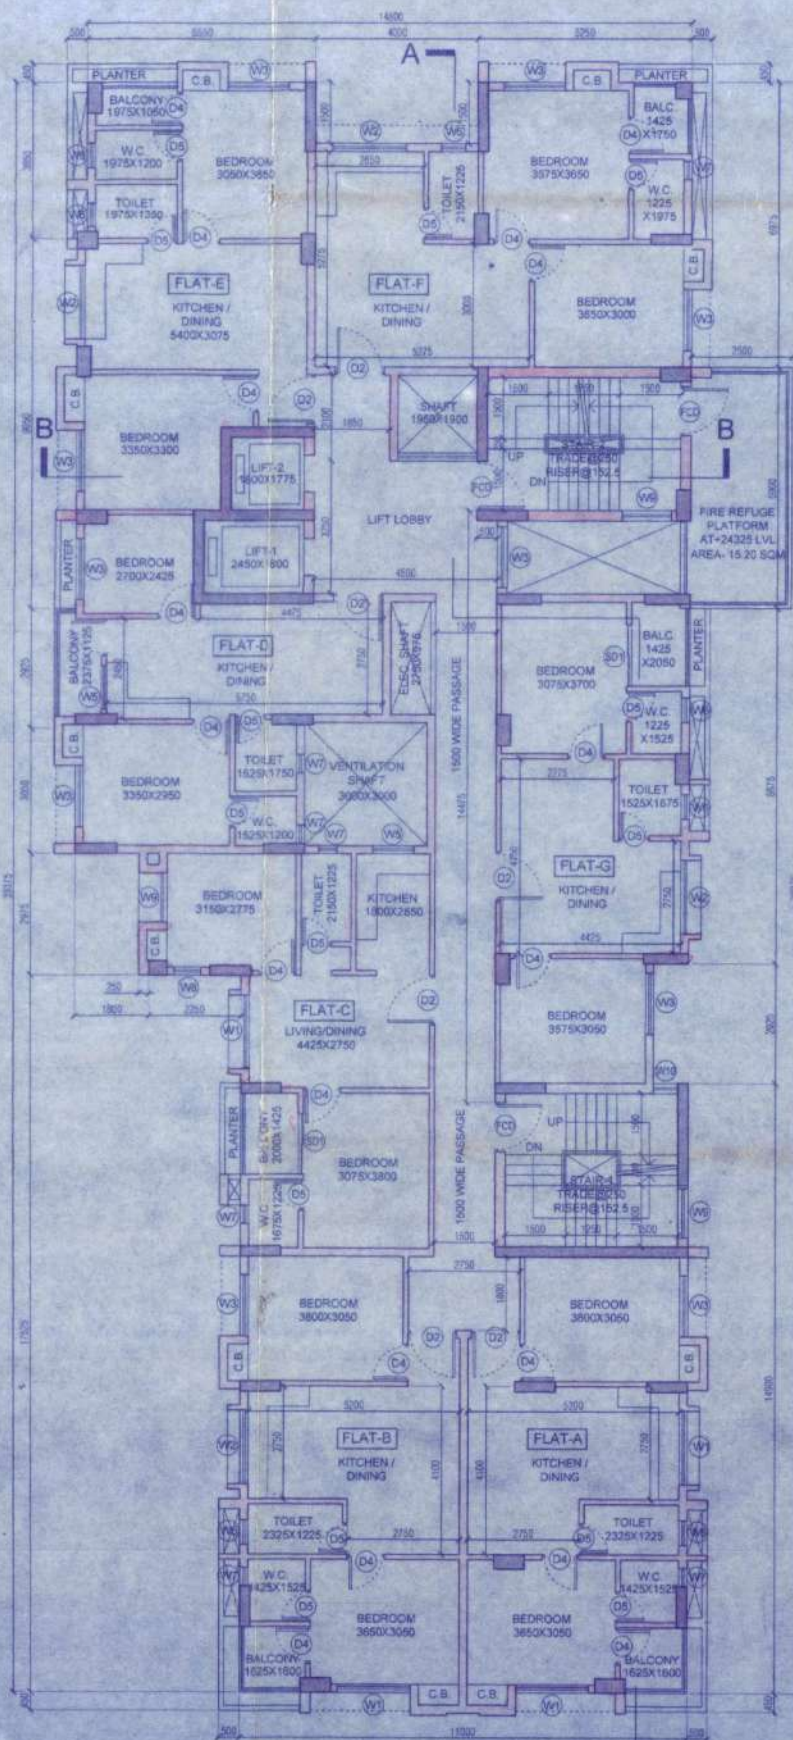

8TH FLOOR PLAN
SCALE 1:100