


SL.NO.	EASTING	NORTHING	Latitude	DMS	Longitude	DMS
P-1	639183.070	2497067.780	22.574664	22° 34' 28.7904" N	88.353834	88° 21' 13.802" E
P-2	639190.267	2497098.242	22.574939	22° 34' 29.7804" N	88.353907	88° 21' 14.065" E
P-3	639172.025	2497100.981	22.574965	22° 34' 29.874" N	88.353730	88° 21' 13.428" E
P-4	639165.378	2497072.649	22.574709	22° 34' 28.9524" N	88.353662	88° 21' 13.183" E

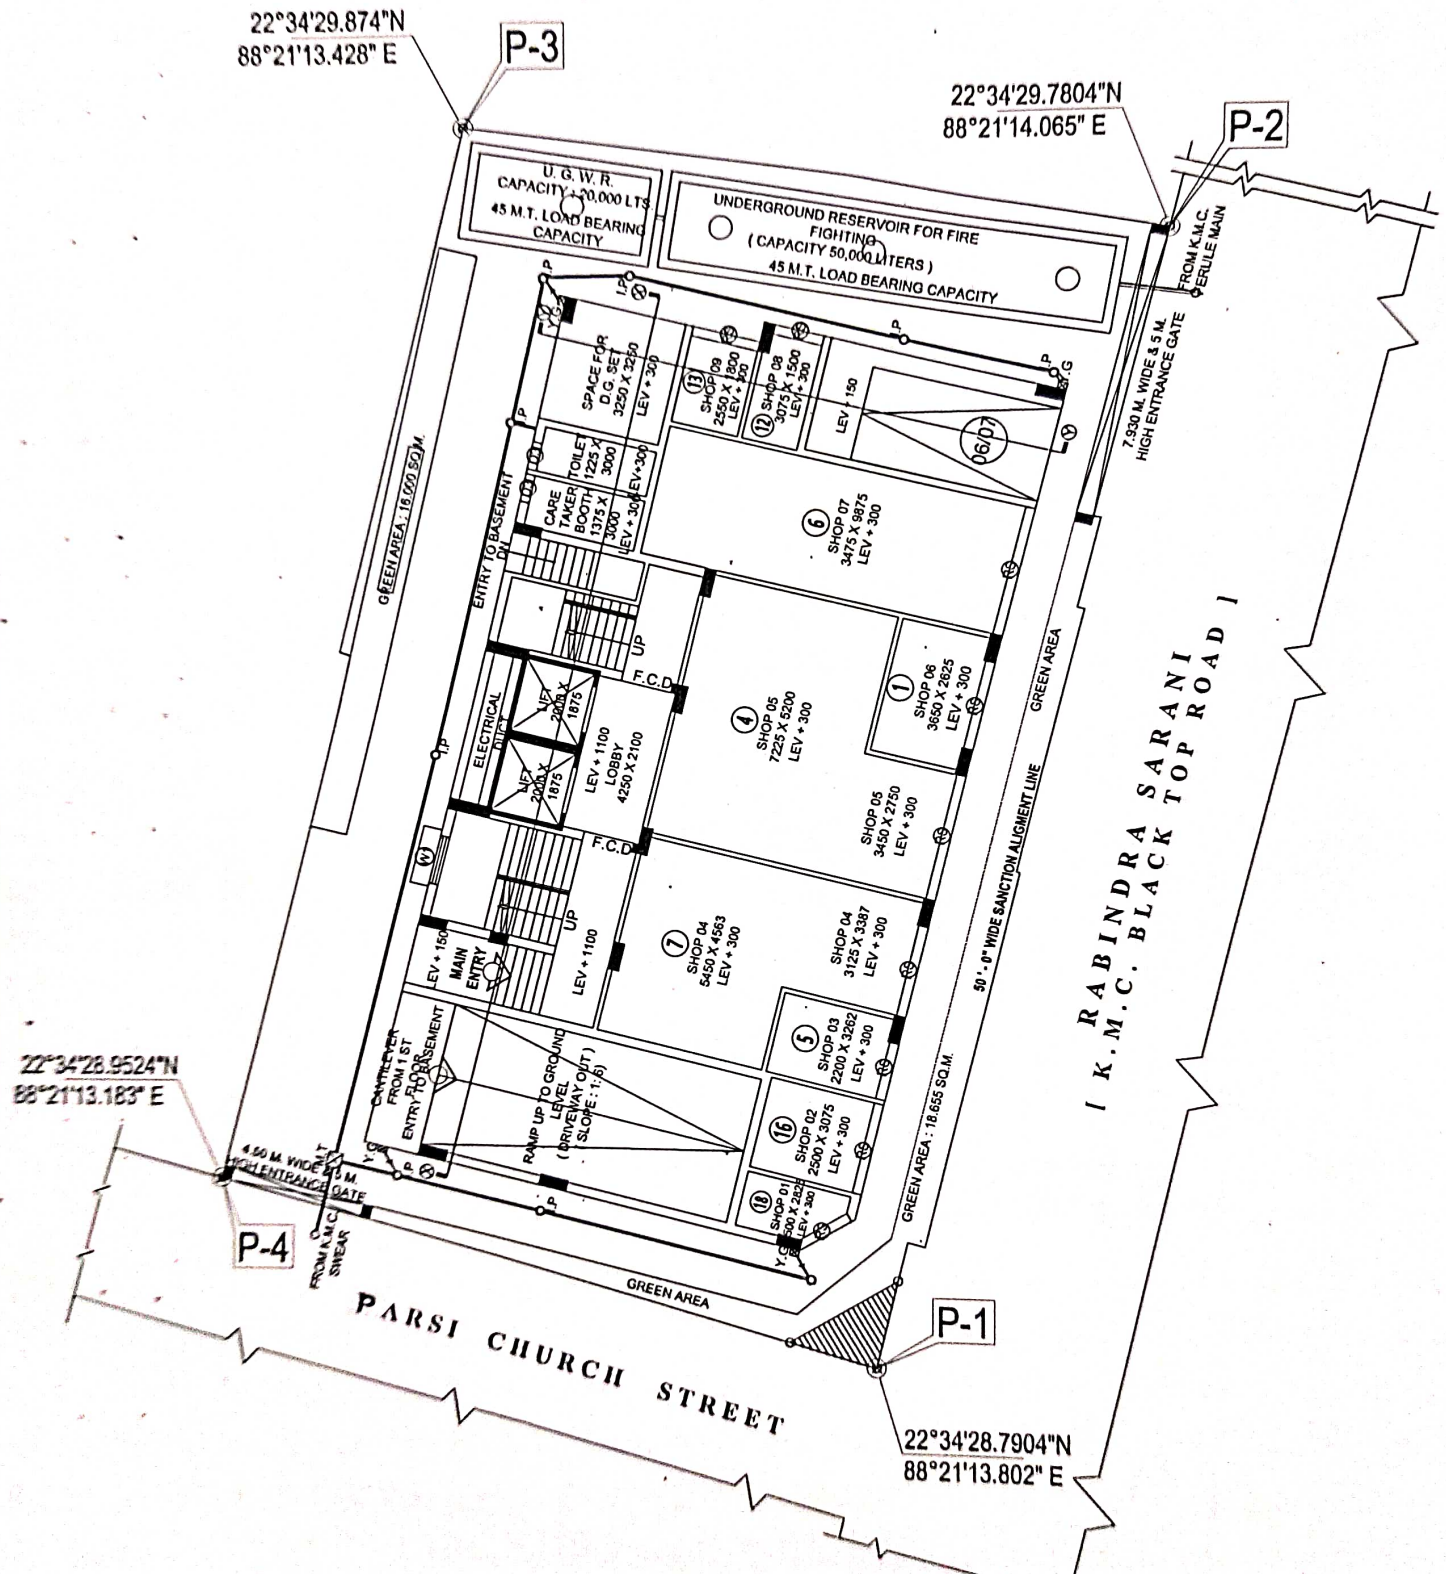

PROPOSED GROUND FLOOR PLAN.
(SCALE: 1: 100)

RASHBEHARI CONSTRUCTION PVT. LTD.
O. K. Marsh. v. yady
 Director/Auth. Signatory