

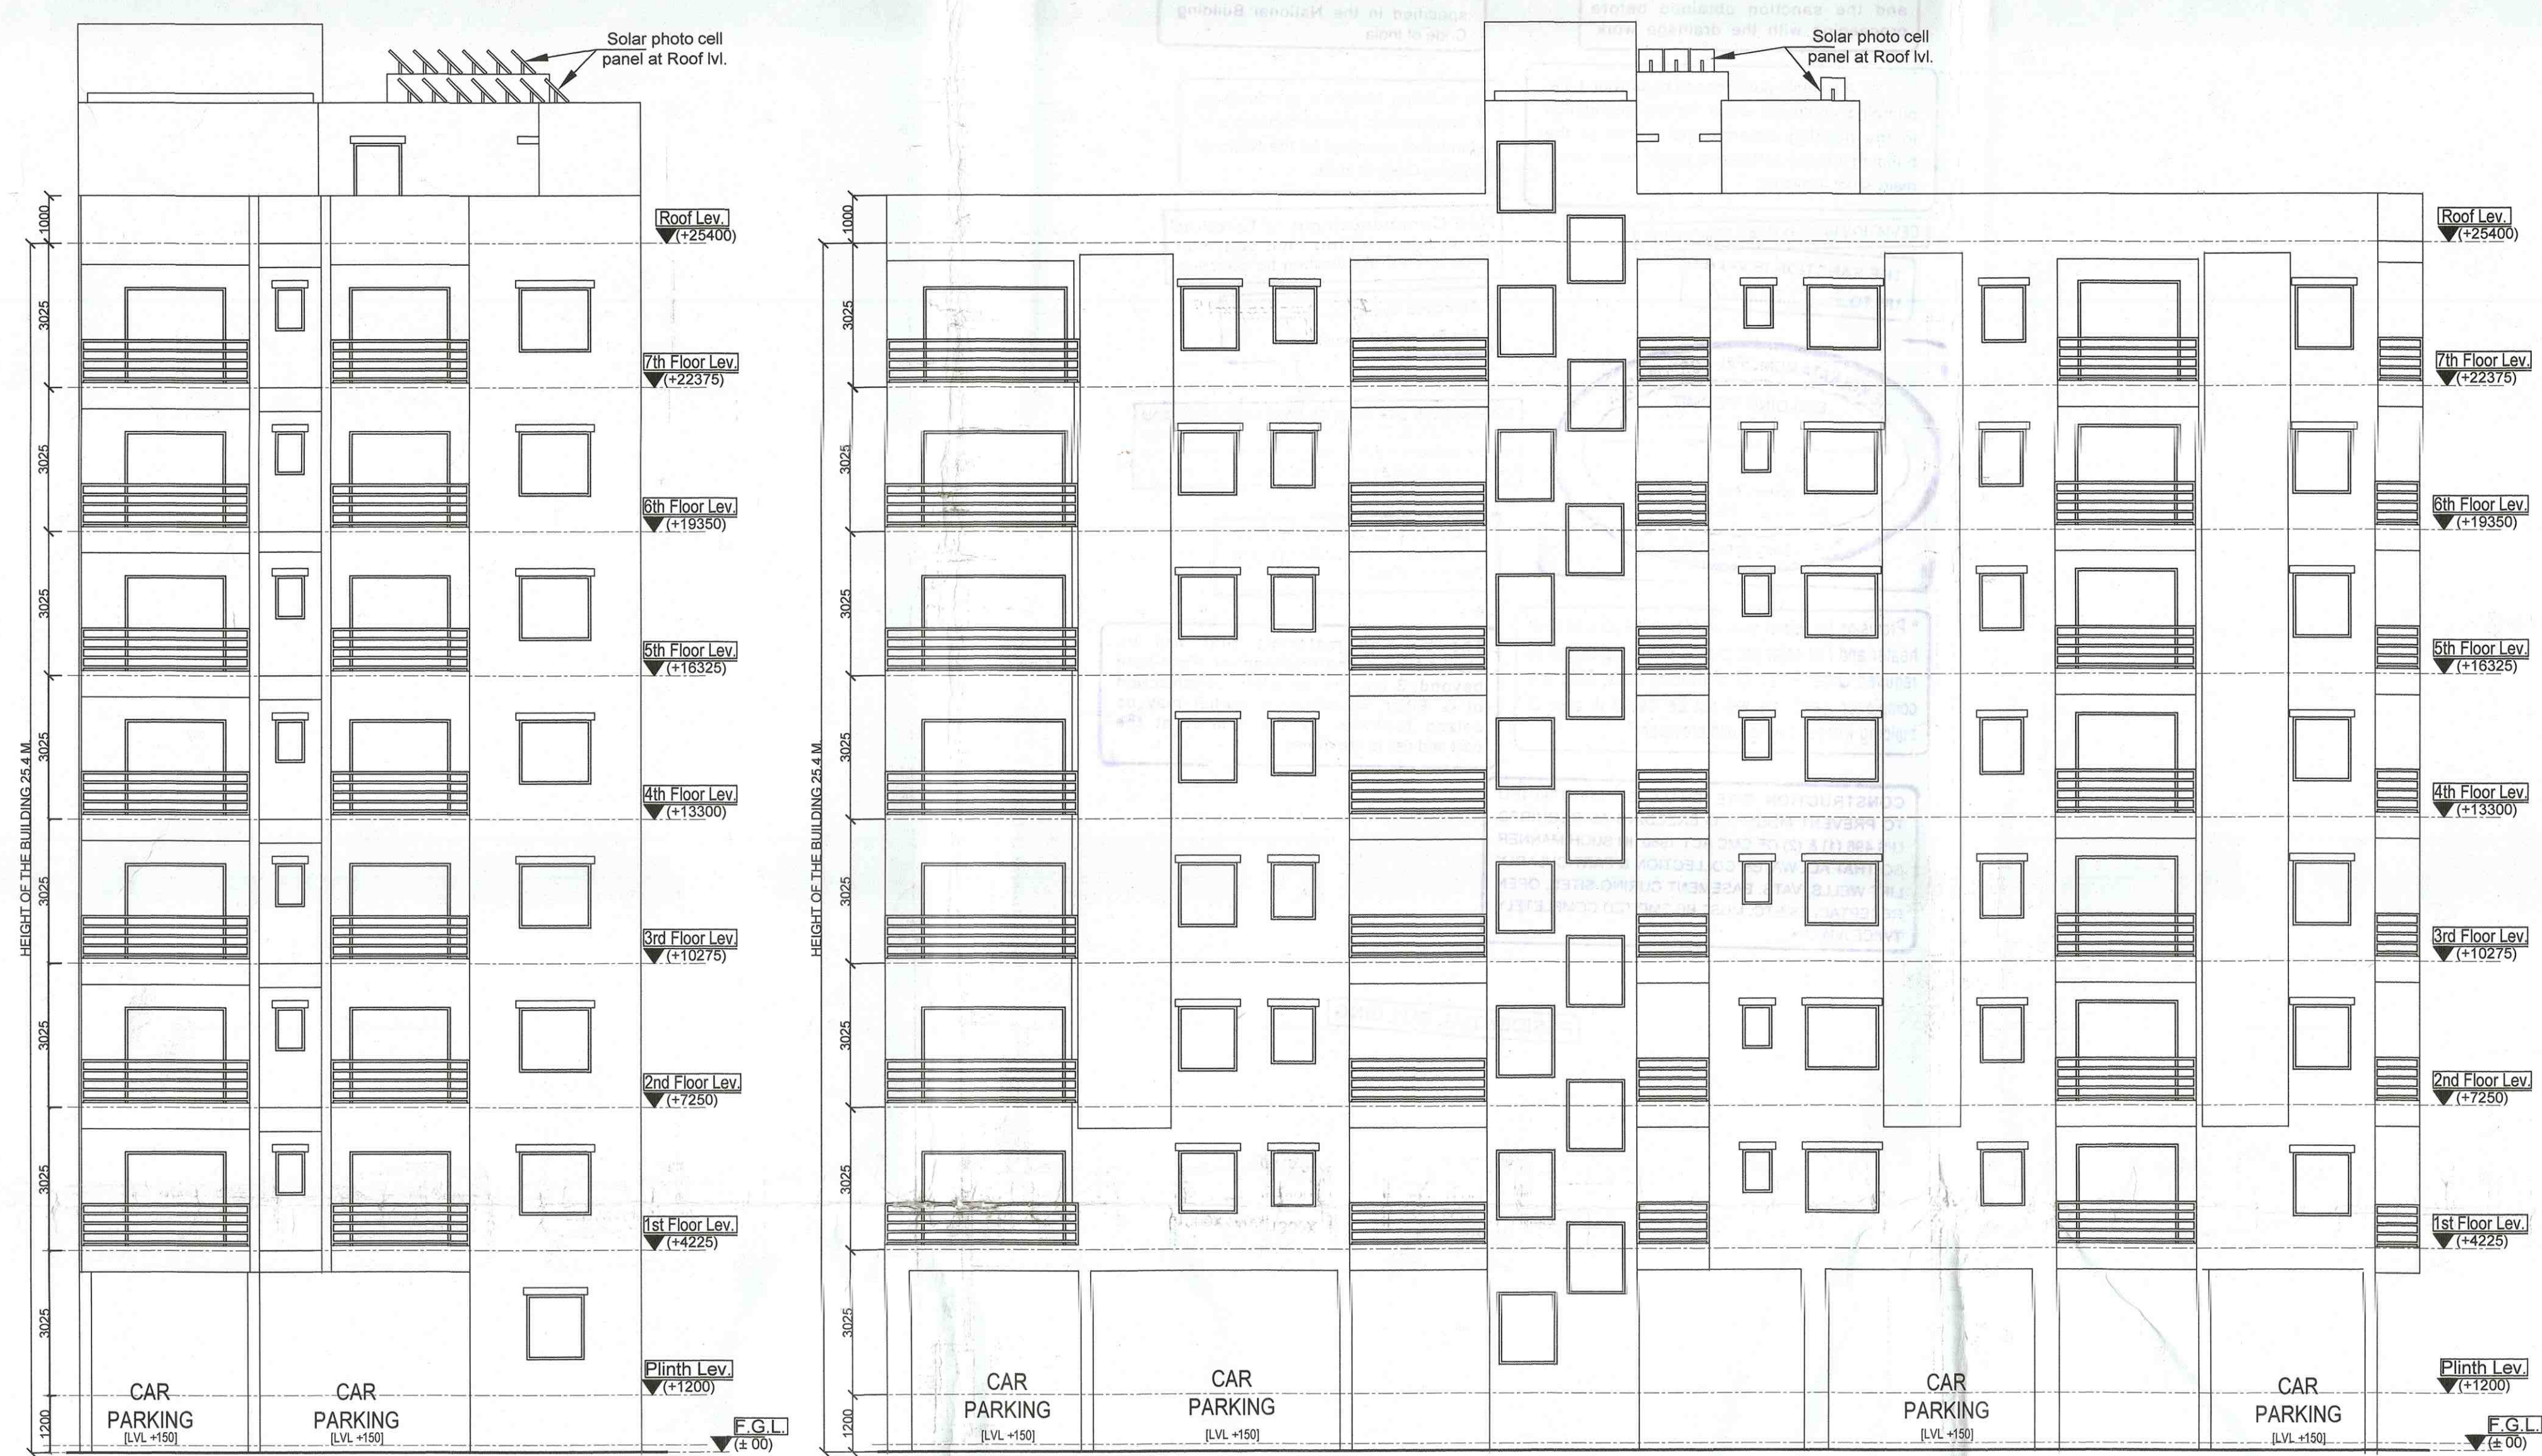


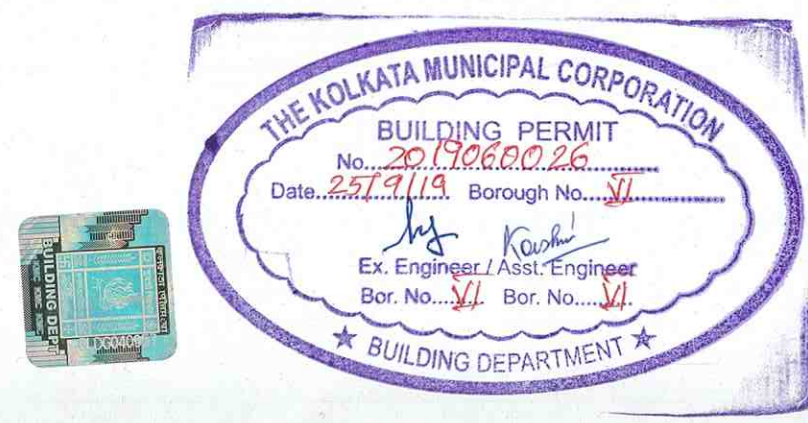


FRONT ELEVATION


SIDE ELEVATION

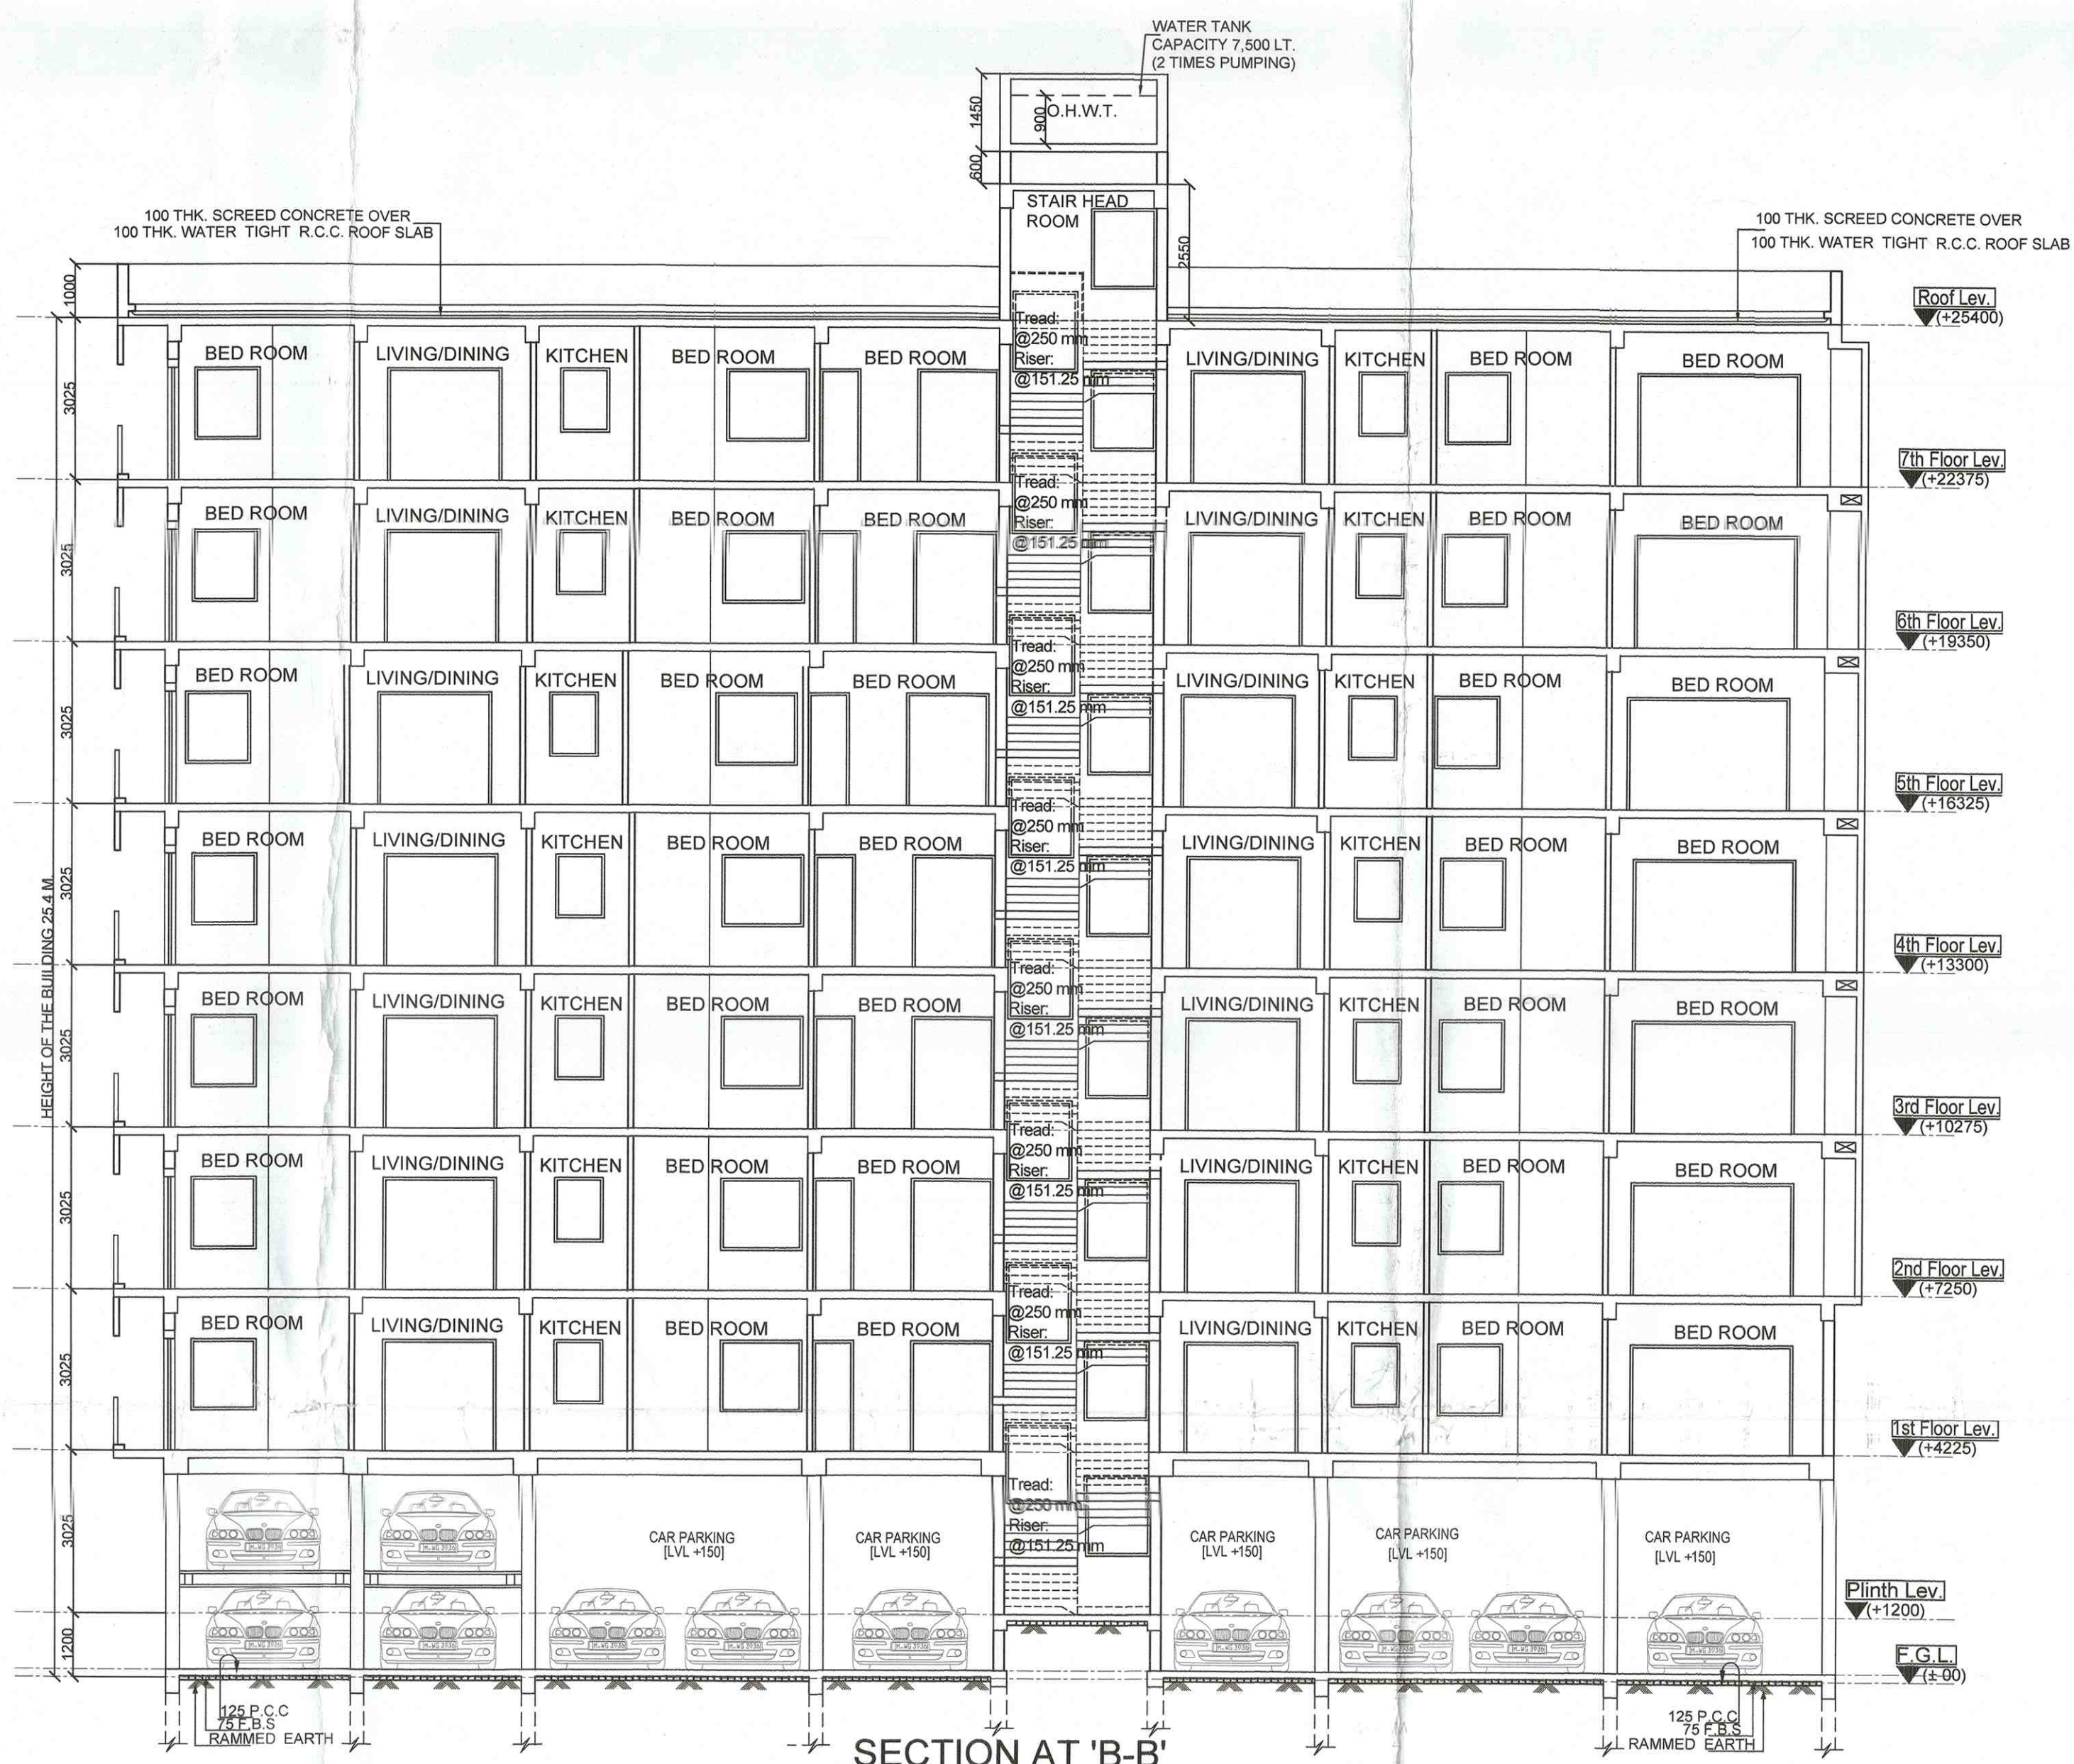


SECTION AT 'B-B'

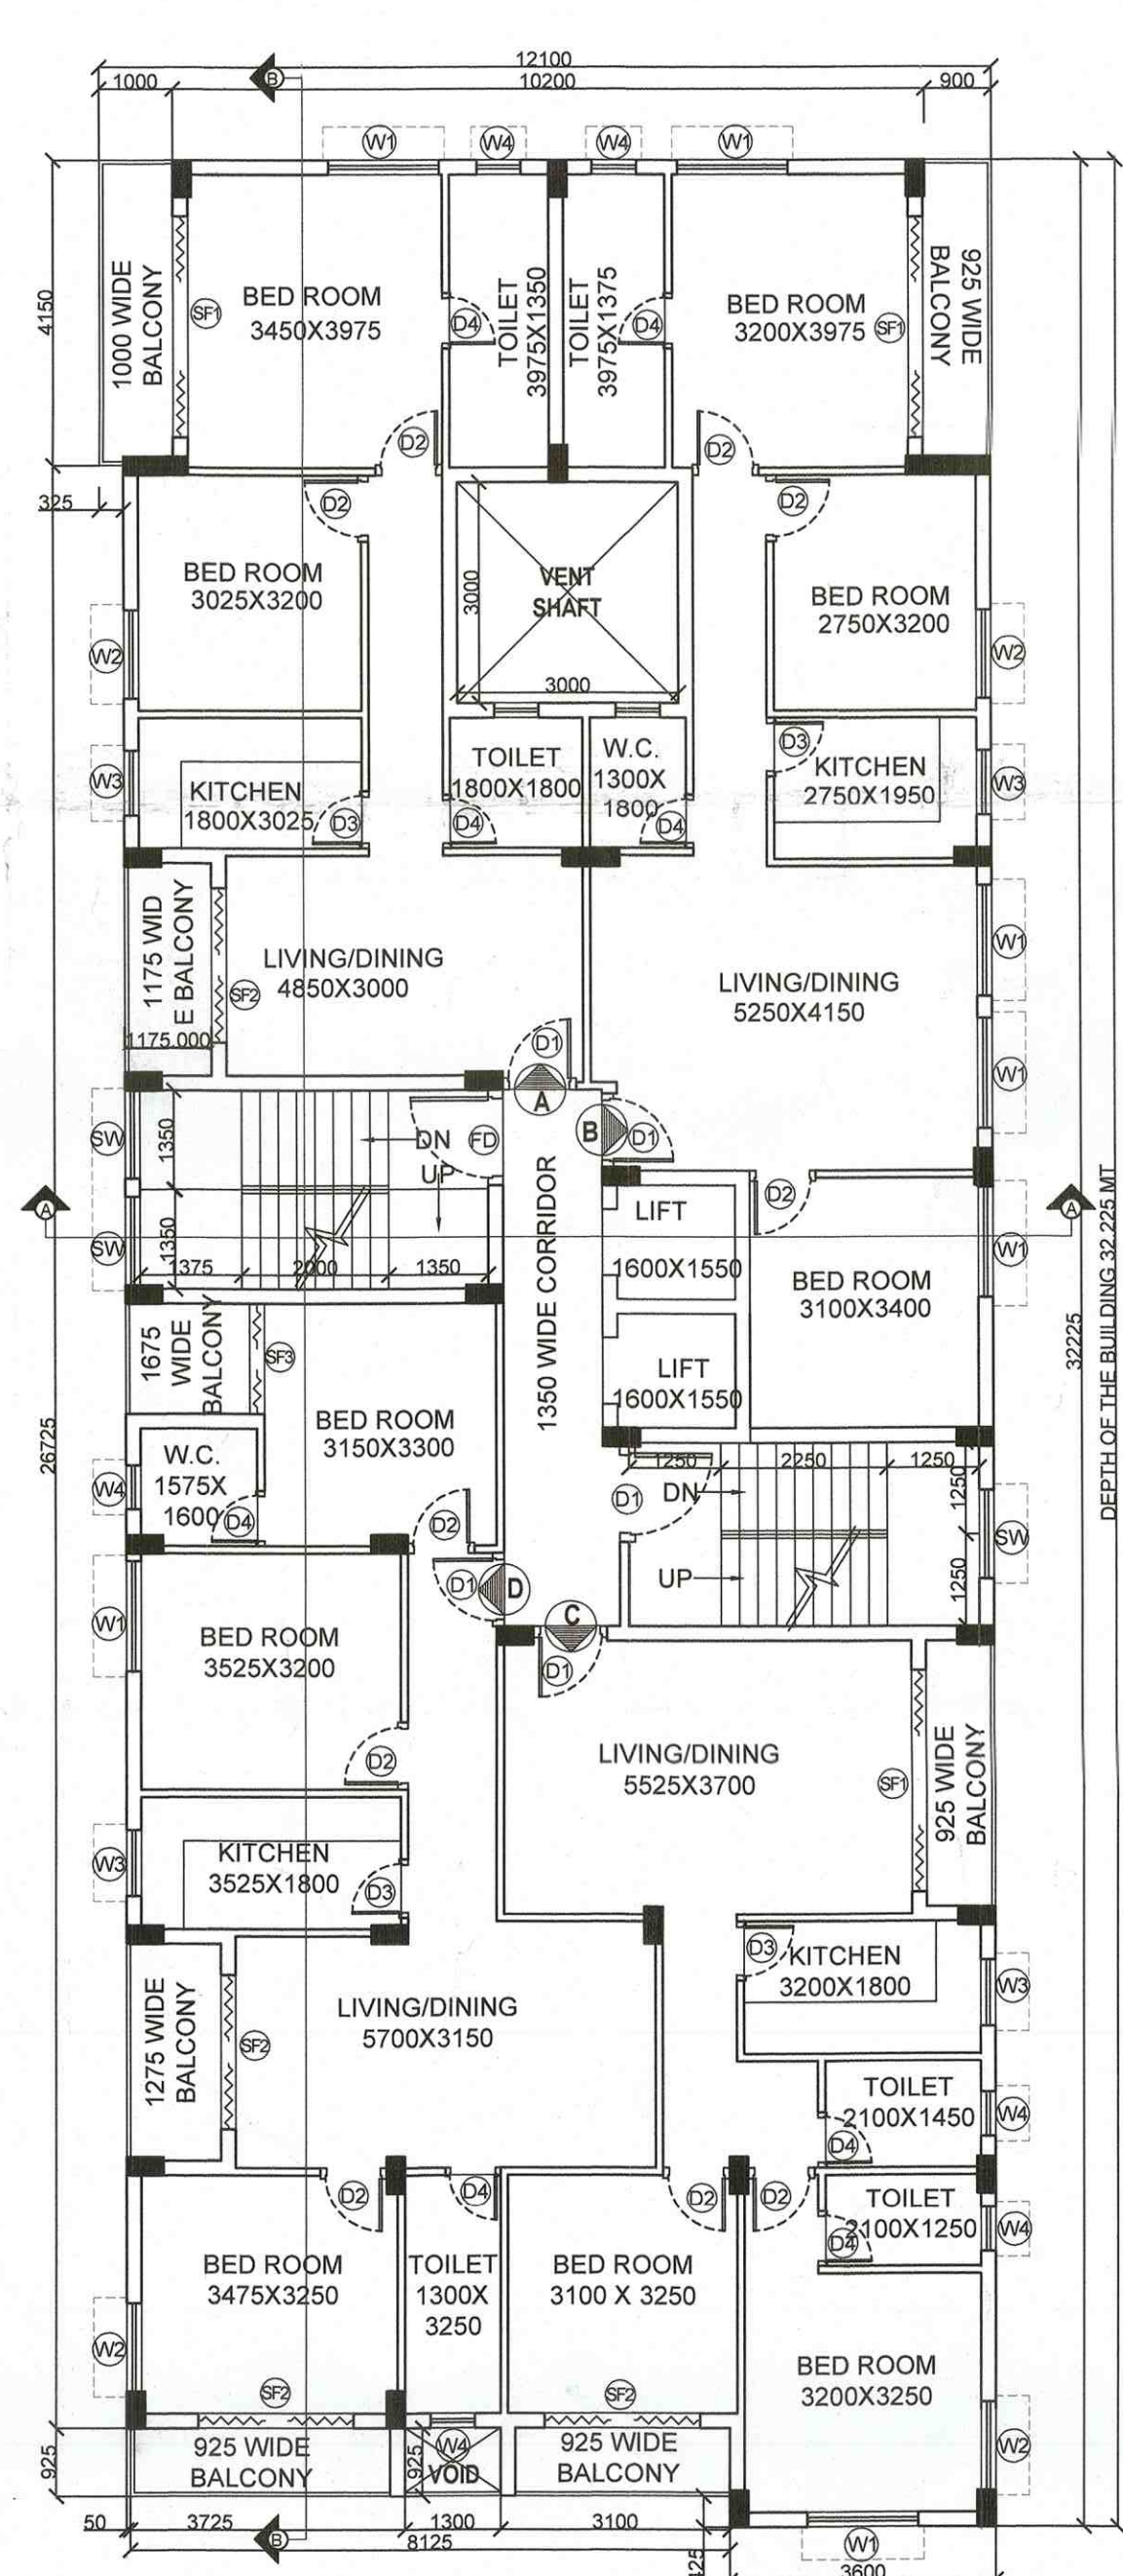


1ST FLOOR PLAN
SCALE: 1:100

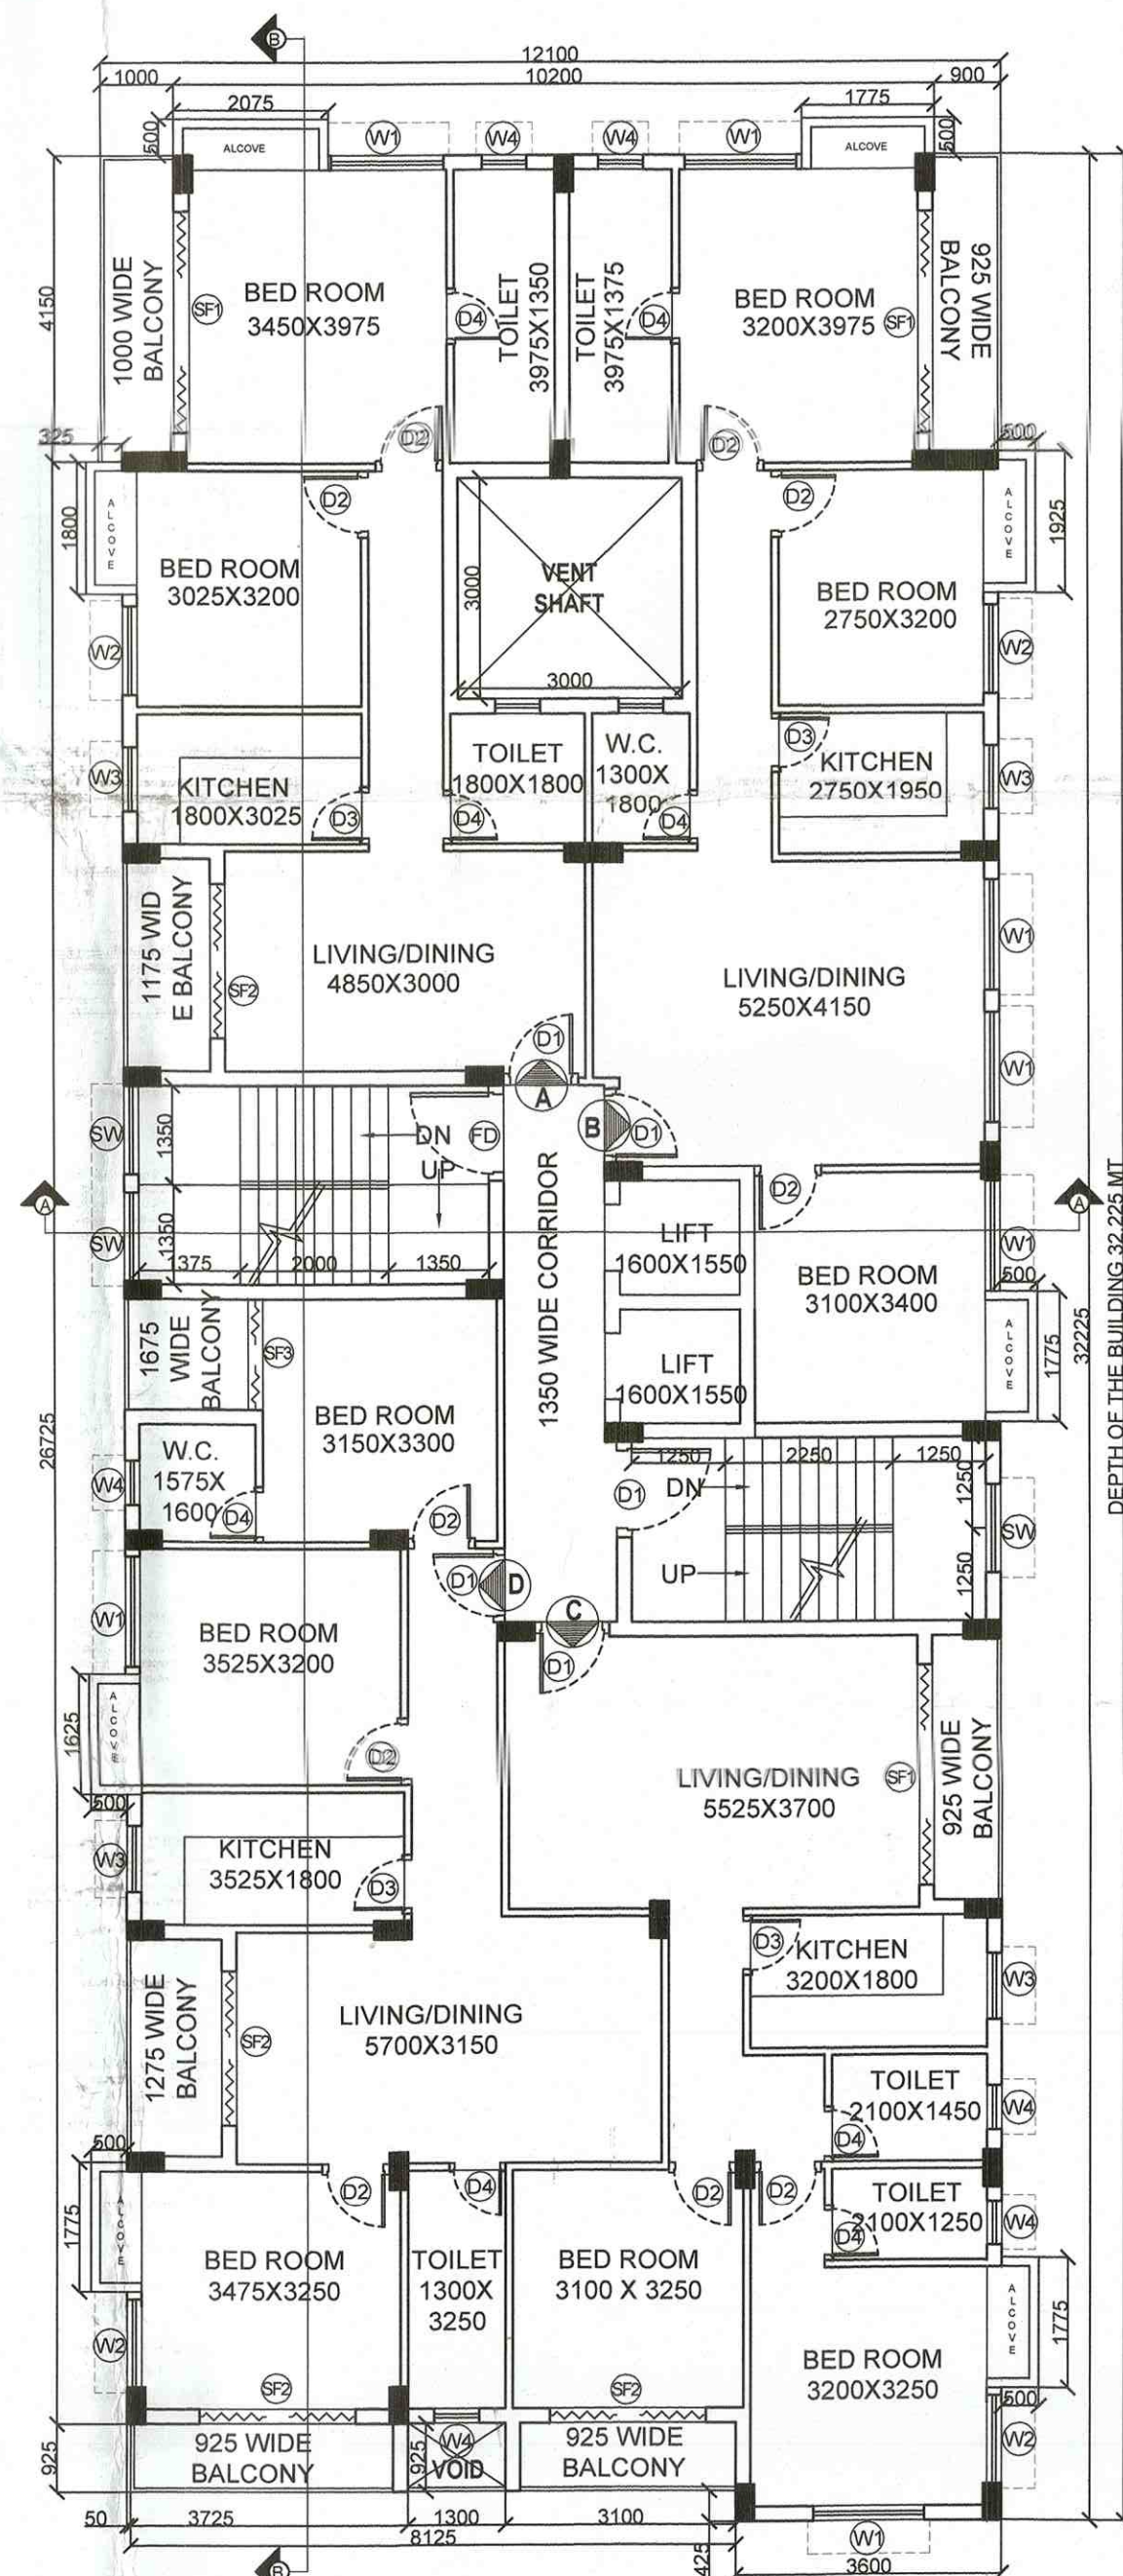


TYPICAL FLOOR PLAN
(2ND TO 7TH)
SCALE: 1:100

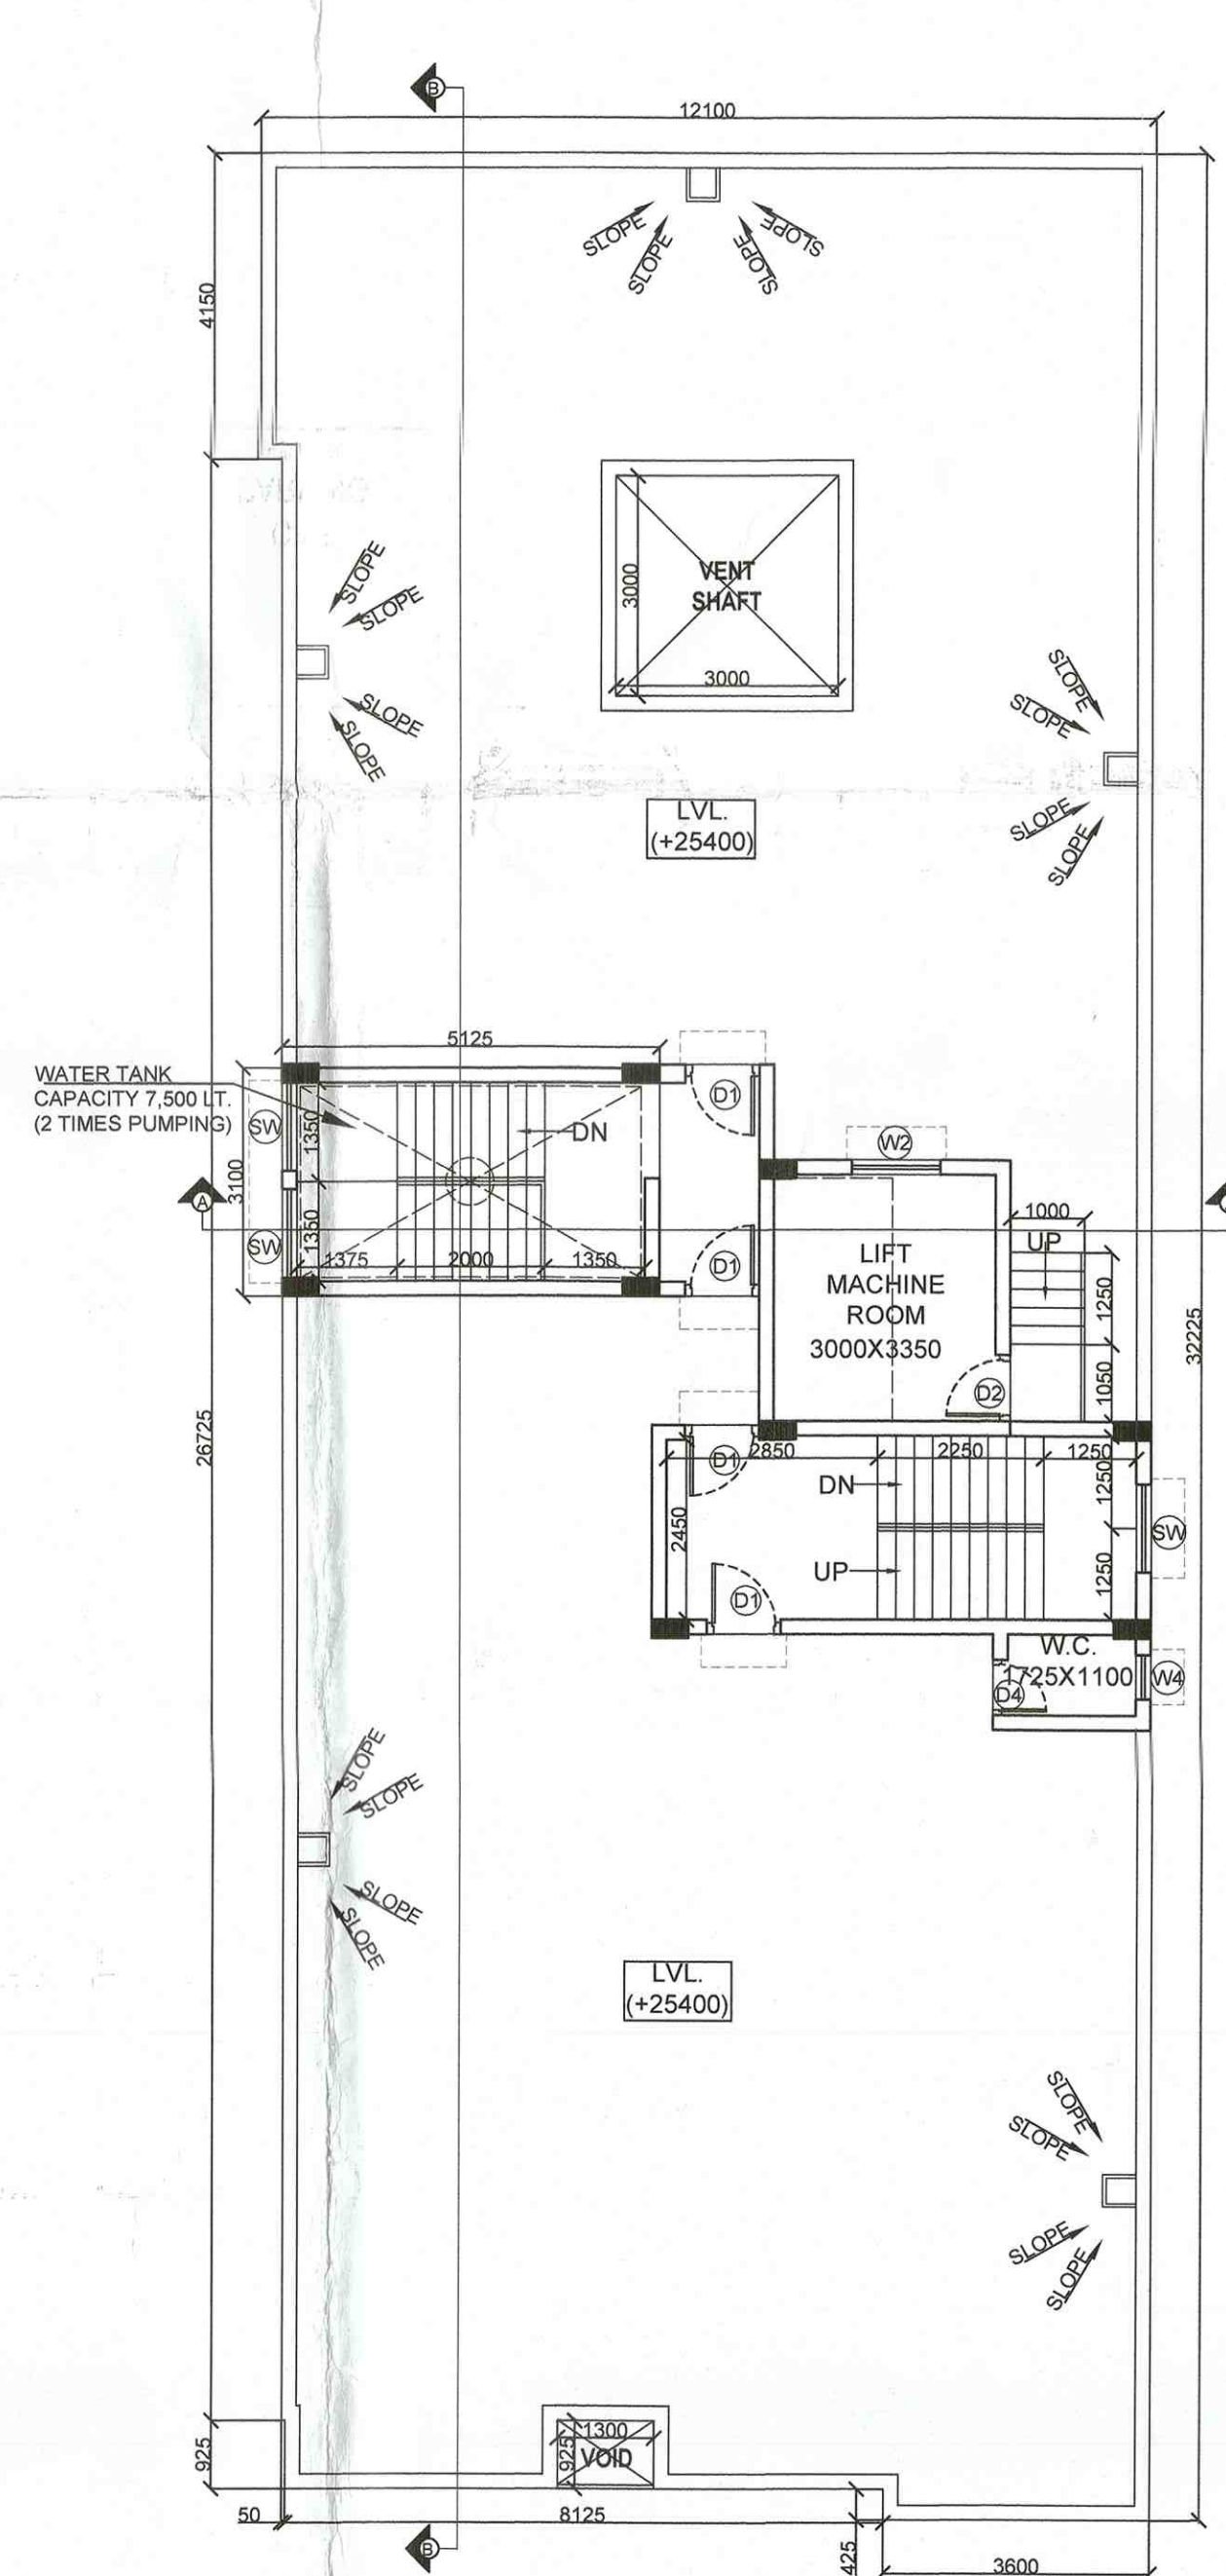

ROOF PLAN
SCALE: 1:100

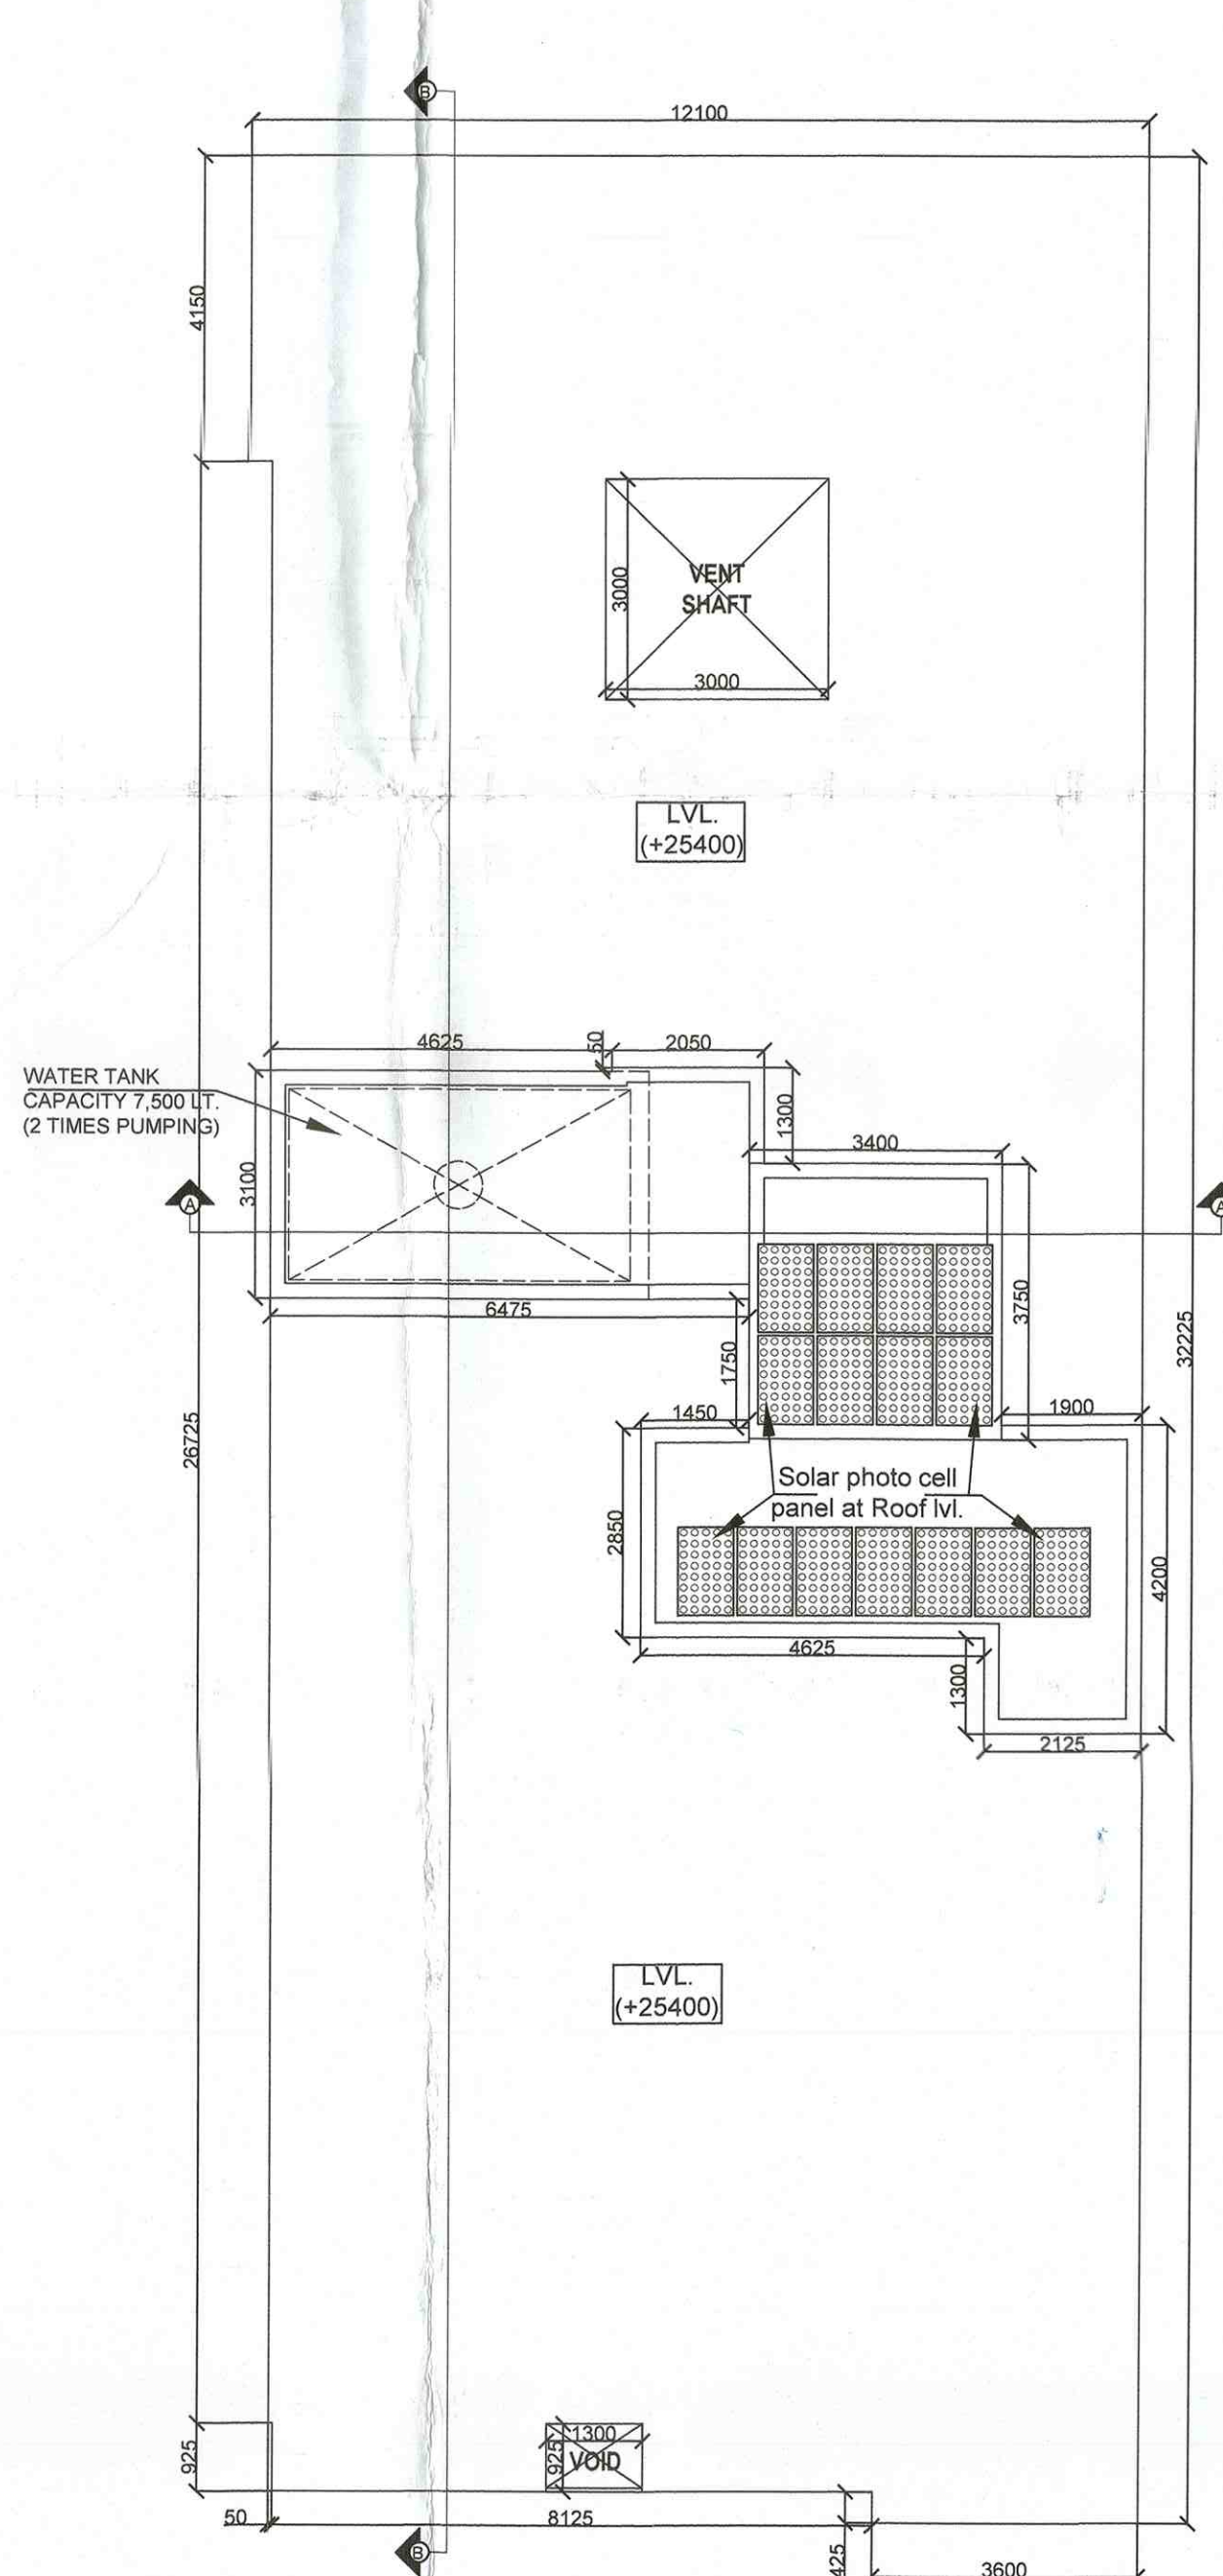

ABOVE ROOF PLAN
SCALE: 1:100

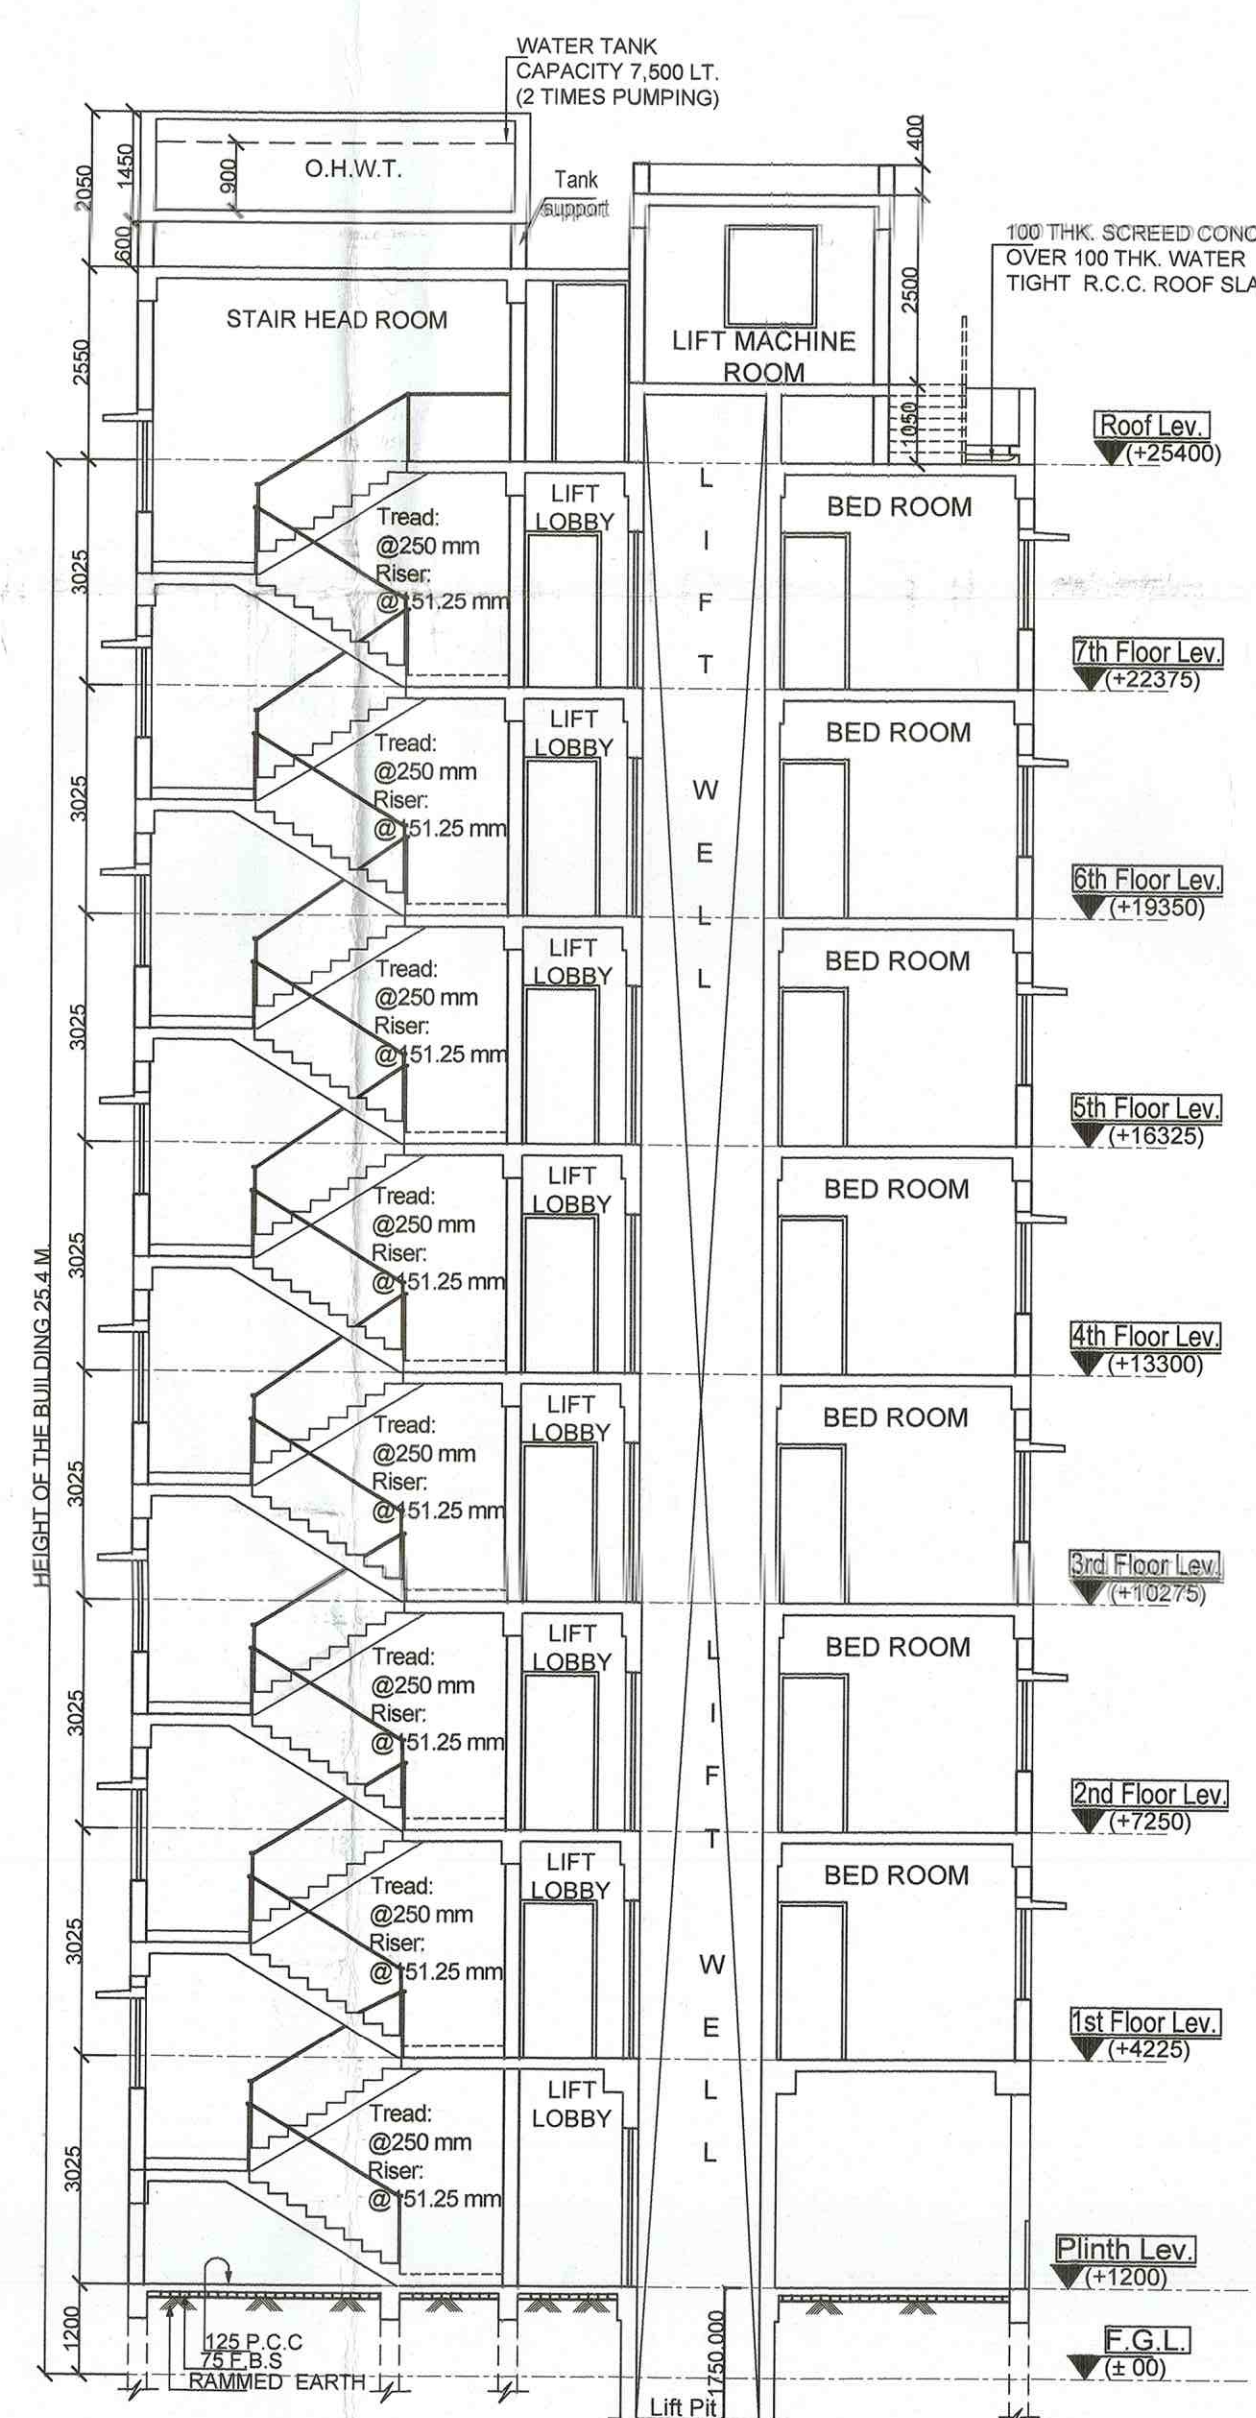

SECTION AT 'A-A'

- NOTES
1. ALL DIMENSIONS ARE IN MM.
2. RCC FRAMED STRUCTURE
3. SCALE: 1:100 (UNLESS OTHERWISE MENTIONED)
4. 200 M.M. THK. EXTERNAL 100 M.M. THK. INTERNAL WALLS WITH 1:4 CEMENT MORTAR JOINTS.

DOOR - WINDOW SCHEDULE					
WINDOWS			DOOR		
MARKED	WIDTH	HEIGHT	MARKED	WIDTH	HEIGHT
W1	1500	1350	D1	1100	2100
W2	1200	1350	D2	800	2100
W3	800	1200	D3	800	2100
W4	800	800	D4	750	2100
W5	1200	1350	D5	3000	2100
W6	1200	1350	D6	1500	2100

CERTIFICATE OF GEO-TECHNICAL ENGINEER
UNDERSIGNED HAS INSPECTED THE SITE, CARRIED OUT THE SOIL INVESTIGATION THEREIN. IT IS CERTIFIED THAT THE EXISTING SOIL OF THE SITE IS ABLE TO CARRY THE LOAD COMING FROM THE PROPOSED CONSTRUCTION AND THE FOUNDATION SYSTEM PROPOSED THEREIN IS SAFE AND STABLE IN ALL RESPECT FROM GEO-TECHNICAL POINT OF VIEW.

Subhankar Roy
SUBHANKAR ROY
Engineer (Geotechnical)
Kolkata Municipal Corporation
E.C.T. No. 5, Class-

SIGNATURE OF THE GEO-TECHNICAL ENGINEER
MR. SUBHANKAR ROY (GEOTECH-1/15)
(M.E.(SOIL & TRANSPORT), B.C.E.,
LMIGS, LMIRC, MIE, LMSCCE(J.U.))

CERTIFICATE OF STRUCTURAL ENGINEER
THE STRUCTURAL DESIGN OF BOTH FOUNDATION AND SUPERSTRUCTURE OF THE BUILDING HAVE BEEN MADE BY ME CONSIDERING ALL POSSIBLE LOADS INCLUDING THE SEISMIC LOAD AS PER N.B.C. OF INDIA AND BASIS OF SOIL INVESTIGATION REPORT BY M/s EARTHFILE (RUPAK KUMAR BANERJEE). CERTIFY THAT IT IS SAFE AND STABLE IN ALL RESPECT.

M.S. MITA SAHA
M.S. MITA SAHA
M.E. (Struct), C.E.
AG-89, Sec-II, Salt Lake

SIGNATURE OF THE STRUCTURAL ENGINEER
MITA SAHA (E.S.E. - 92/I)

DECLARATION OF ARCHITECT.
CERTIFIED THAT THE PLAN ITSELF WITH FULL RESPONSIBILITY THAT THE BUILDING PLAN HAS DRAWN UP AS PER PROVISION OF K.M.C. BUILDING RULES 2009, AS AMENDED FROM TIME TO TIME AND THE SITE CONDITION INCLUDING THE ADJUTING ROAD IS CONFORM WITH THE PLAN. IT IS A BUILDABLE SITE NOT A TANK OR FILLED UP TANK. THERE IS AN EX STRUC. TO BE DEMOLISHED BEFORE COMMENCEMENT OF WORK IT IS FULLY OCCUPIED BY THE OWNER, THERE IS NO TENENT.

Amritav Biswas
AMITAV BISWAS
Chartered Architect
CA/2010/47702

SIG. OF THE ARCHITECT.
AMITAV BISWAS (CA/2010/47702)

I DO HERE BY DECLARE WITH FULL RESPONSIBILITY THAT, I SHALL ENGAGE L.B.A & ESE DURING CONSTRUCTION. I SHALL FOLLOW THE INSTRUCTION OF L.B.A & ESE DURING CONSTRUCTION OF THE BUILDING (AS PER PLAN) K.M.C. AUTHORITY WILL NOT BE RESPONSIBLE FOR STRUCTURAL STABILITY OF THE BUILDING & ADJONING STRUCTURE IF ANY SUBMITTED DOCUMENT ARE FAKE. THE K.M.C. AUTHORITY WILL REVOKE THE SANCTION PLAN. THE CONSTRUCTION OF U.G.W.R. TAKEN UNDER THE GUIDENCE OF LB/ASE BEFORE STARTING OF BUILDING FOUNDATION.


HATIM & COMPANY
HATIM & COMPANY
FIRDOUS KALIM
Civil/Board Attorney

SIGNATURE OF THE OWNER
FIRDOUS KALIM (C/A OF HATIM & CO.)

TITLE:
GROUND FLOOR PLAN, FIRST FLOOR PLAN, TYPICAL FLOOR PLAN, ELEVATION, SECTION-AA, SECTION-BB, SITE PLAN, KEY PLAN

PROJECT:
PROPOSED G+VII STORIED RESIDENTIAL BUILDING OF HEIGHT 25.40 M. AT PREMISES NO: 90, MUZAFFAR AHMED STREET (PREVIOUSLY RIPON STREET), UNDER K.M.C. WARD NO: 62, BOROUGH: VI, P.S. PARK STREET, KOLKATA-700016, COMPLYING K.M.C. BUILDING RULES 2009 UNDER SECTION 393A OF K.M.C. ACT 1980 WITHIN THE KOLKATA MUNICIPAL CORPORATION

PROJECT ARCHITECT:
PRAKALPA
145, NANI GOPAL ROY CHOWDHURY AVENUE,
Mezzanine & 2nd floor, KOLKATA - 700 014
T: 033 84507757, WEB SITE: www.prakalpa.in
E-MAIL: prakalpa.arch@gmail.com

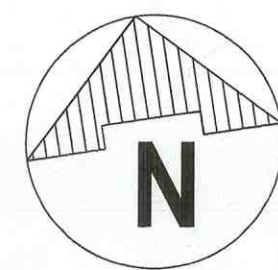

DRAWN BY : SOURAV DAS
CHECKED BY : AMITAV BISWAS
APPROVED BY :
SCALE: 1:100 (U.O.M.) DATE: 10.05.2018
SUBMISSION DRAWING
DRAWING NO. REVISION NO. R0
RIPONSTREET / AR / SANC-02