

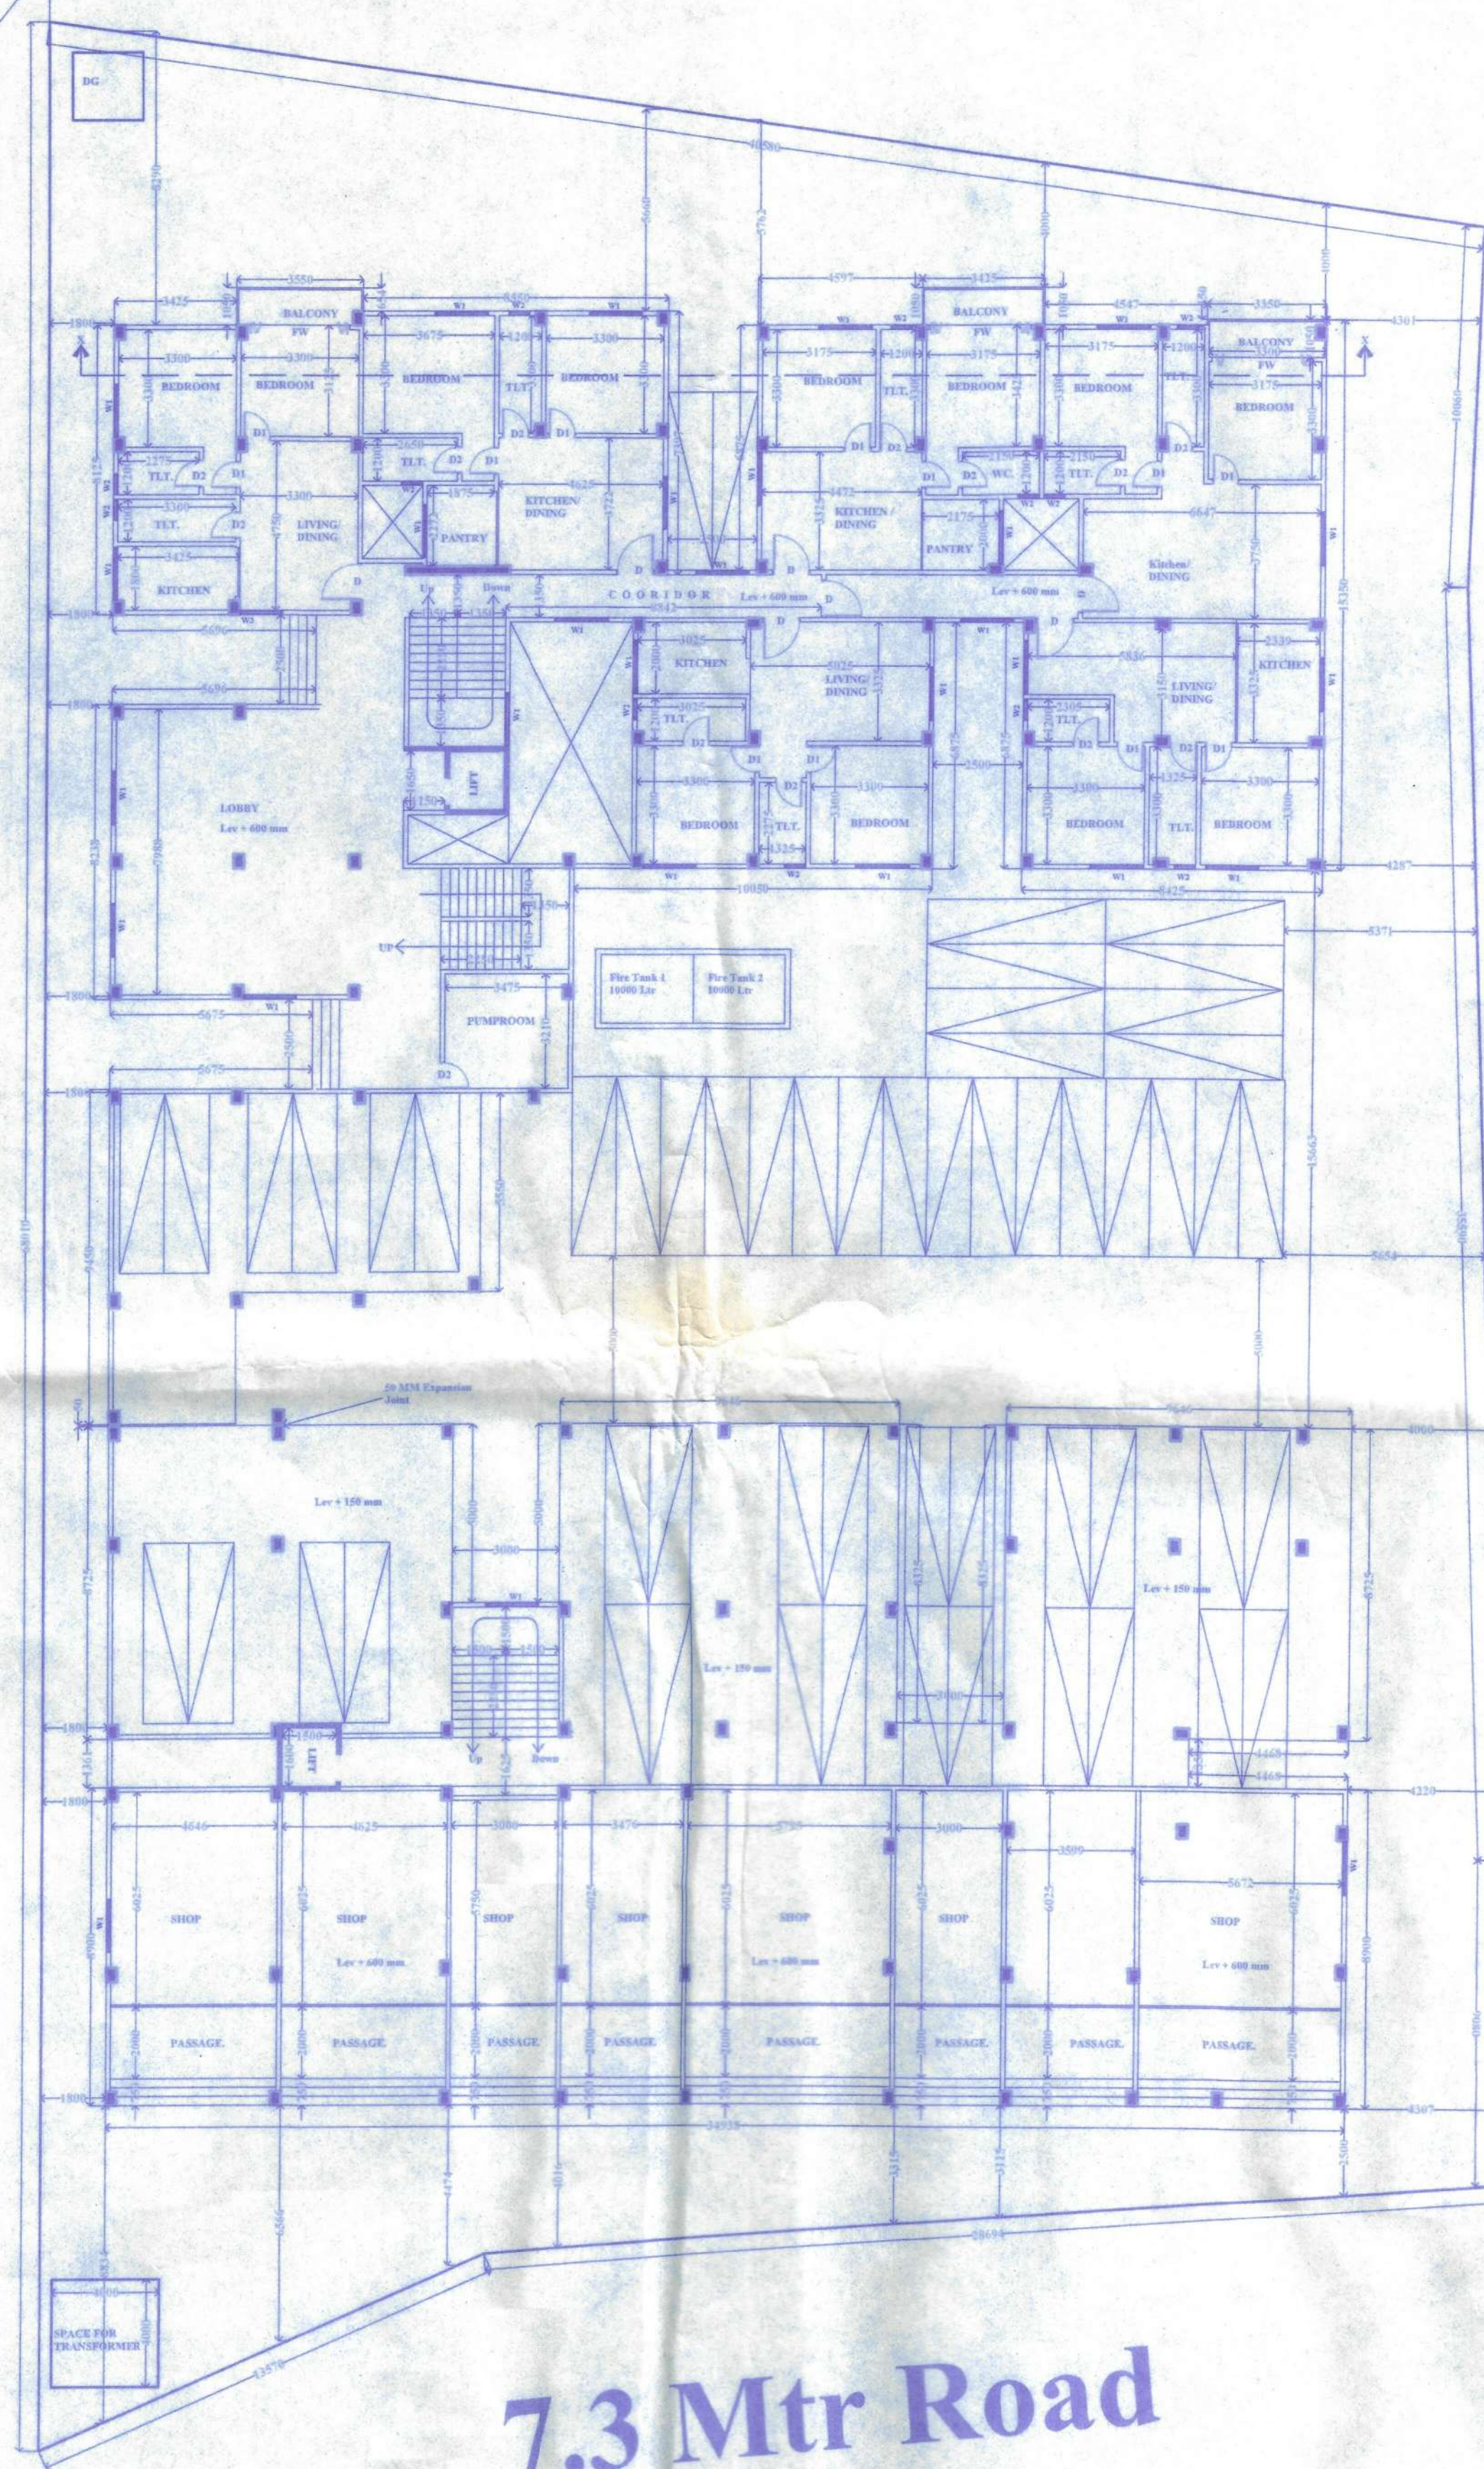


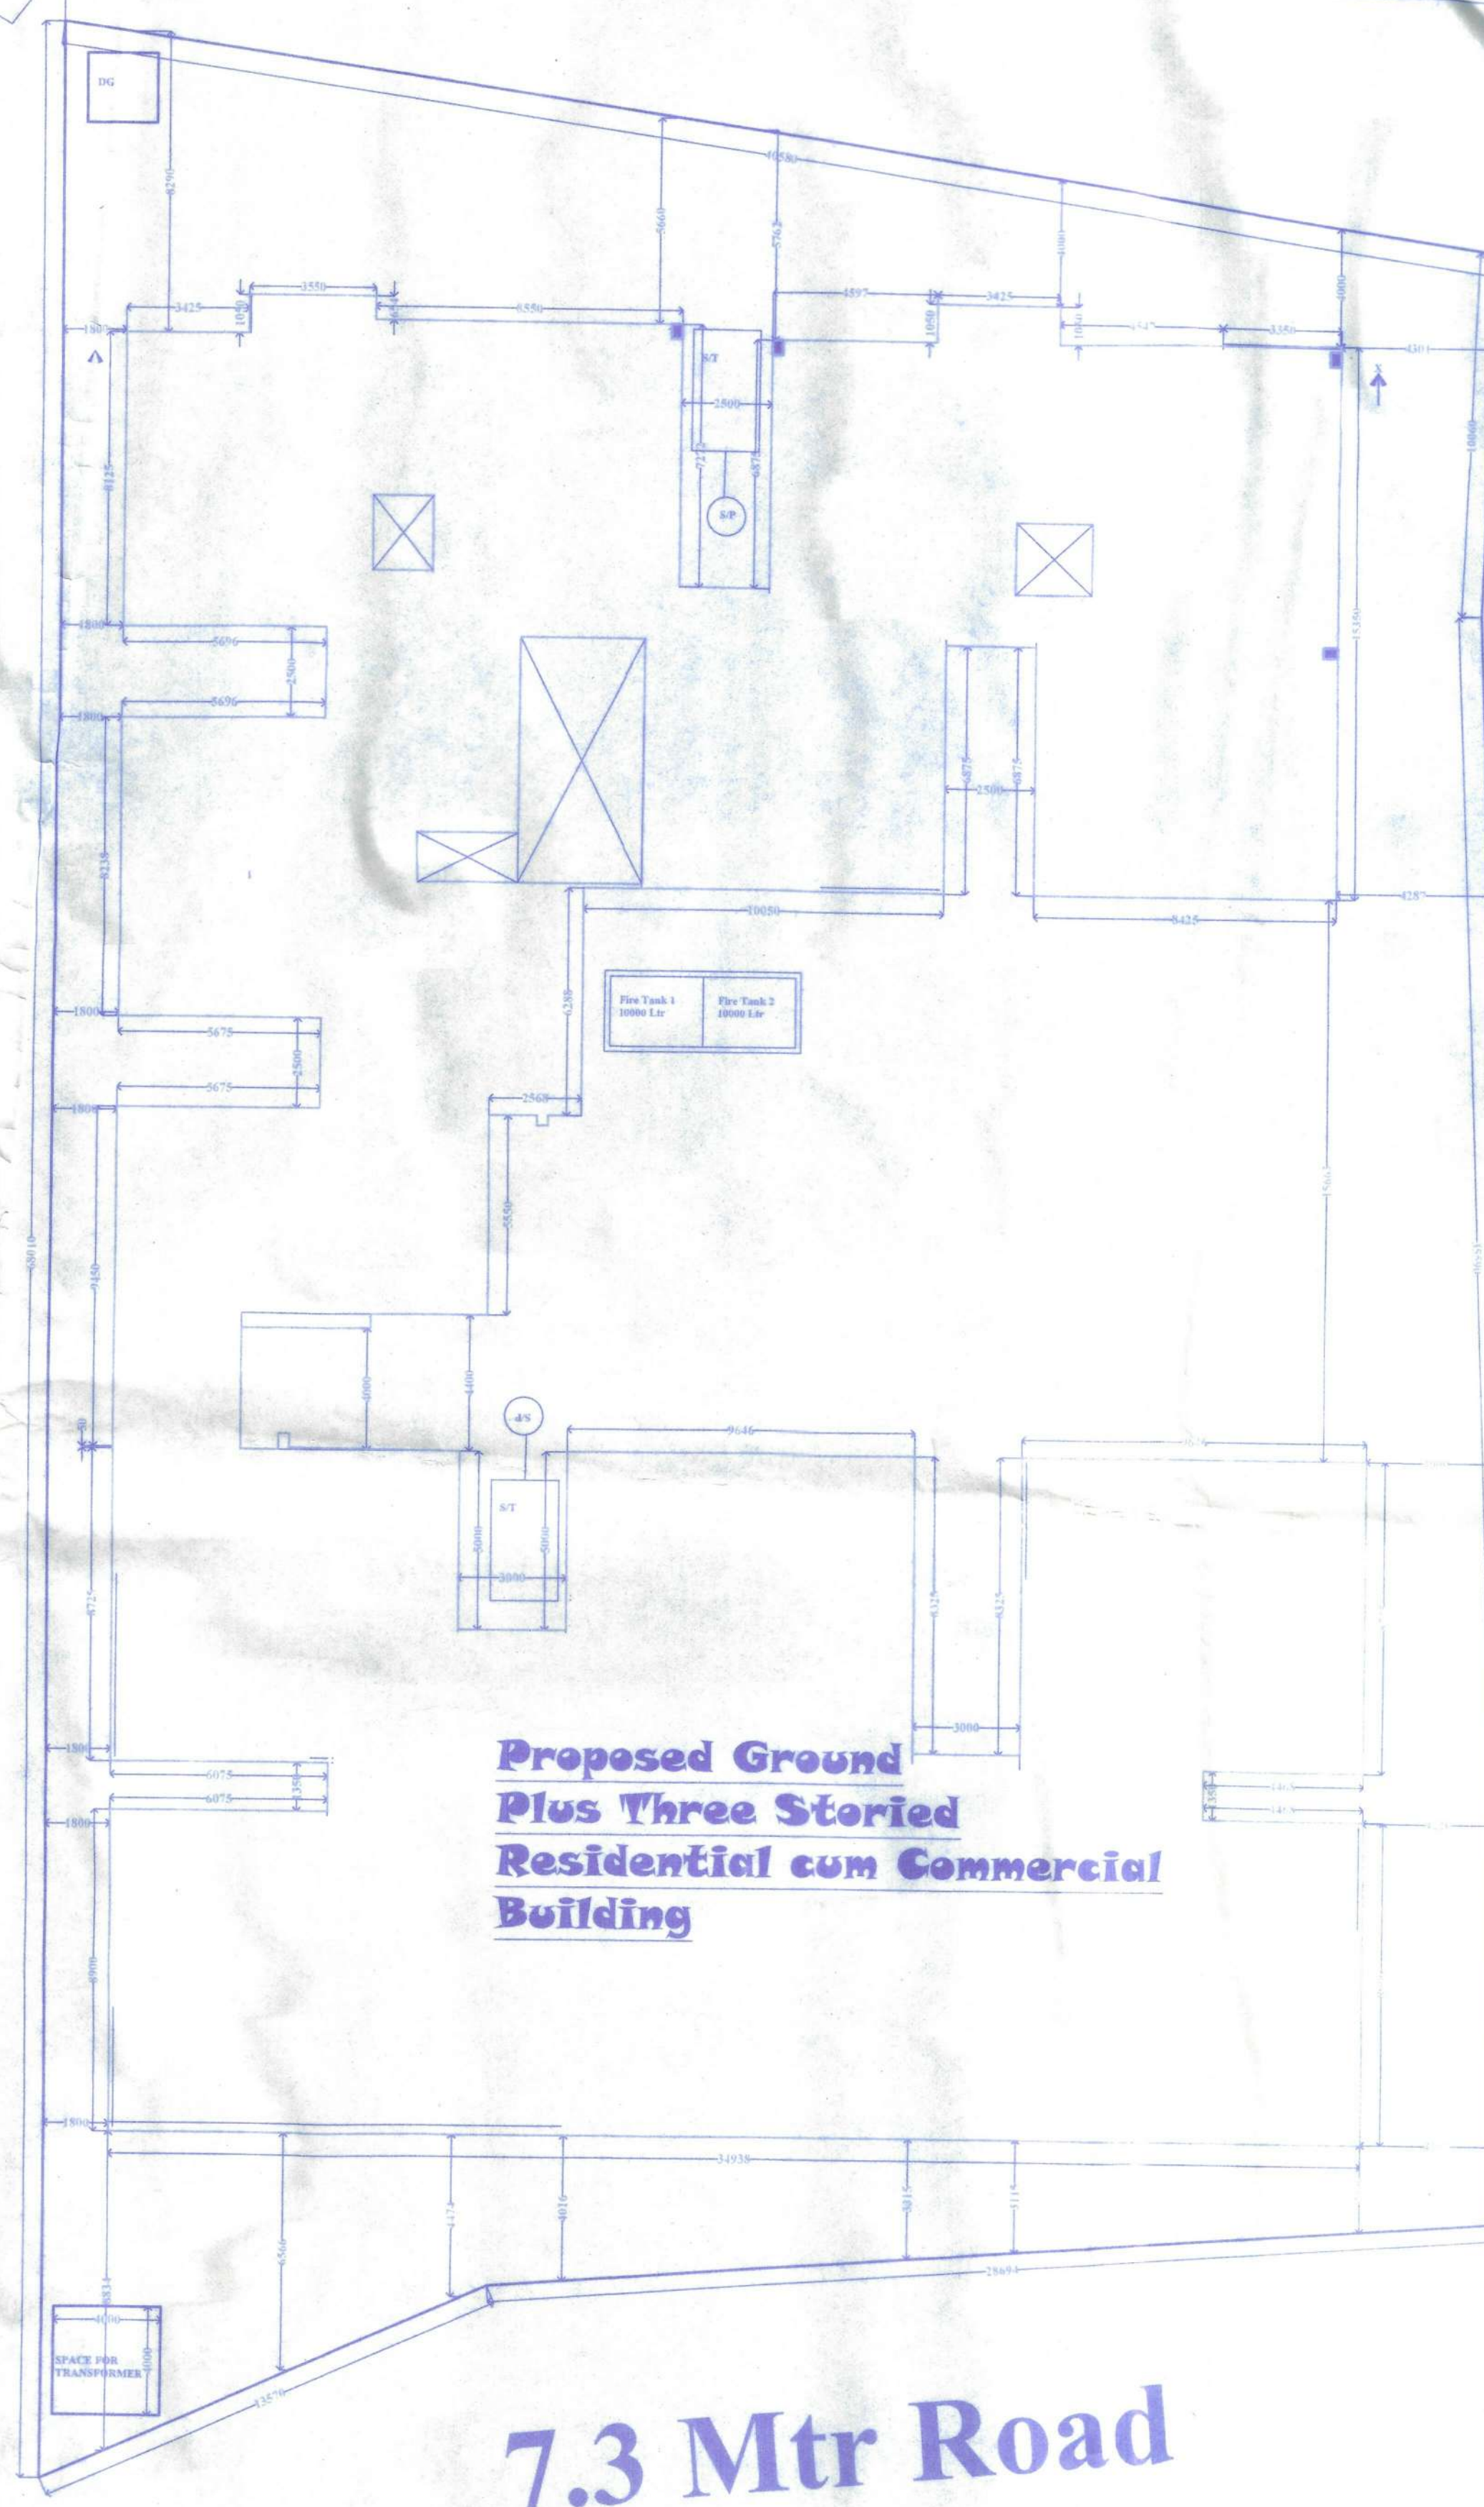

GROUND FLOOR PLAN
SCALE 1:100

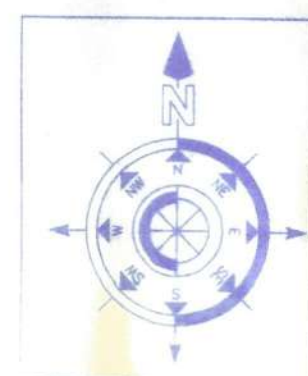

SITE PLAN
SCALE 1:100

[illegible]

May be Sanctioned
Architect
Siliguri Mahakuma Parishad

Technically Approved
District Engineer
Siliguri Mahakuma Parishad
Siliguri, Dist. Darjeeling

The Construction of the Building shall be supervised by the Licensed Building Surveyor/Architect signing the plan application. Unless otherwise approved by the Authority the permission shall remain valid for a period of TWO YEARS.
Registration No. 226. Permission Granted/Permission granted subject to the condition as noted in the ORDER. Building plans also to be approved by the Matigara Panchayat Samity, before the proposed construction undertaken.

IDE ORDER NO 387/JMPS
DATE 25/09/2025

Executive Officer
Matigara Panchayat Samity
P.O. Kadamtala, Dist. Darjeeling

Junior Engineer (RWP)
Matigara Development Block
&
Building Plan In Charge
Matigara Panchayat Samity

APPROVED
Executive Officer
Matigara Panchayat Samity
P.O. Kadamtala Dist. Darjeeling