



H/O CHANDANA GHOSH & OTHER'S.

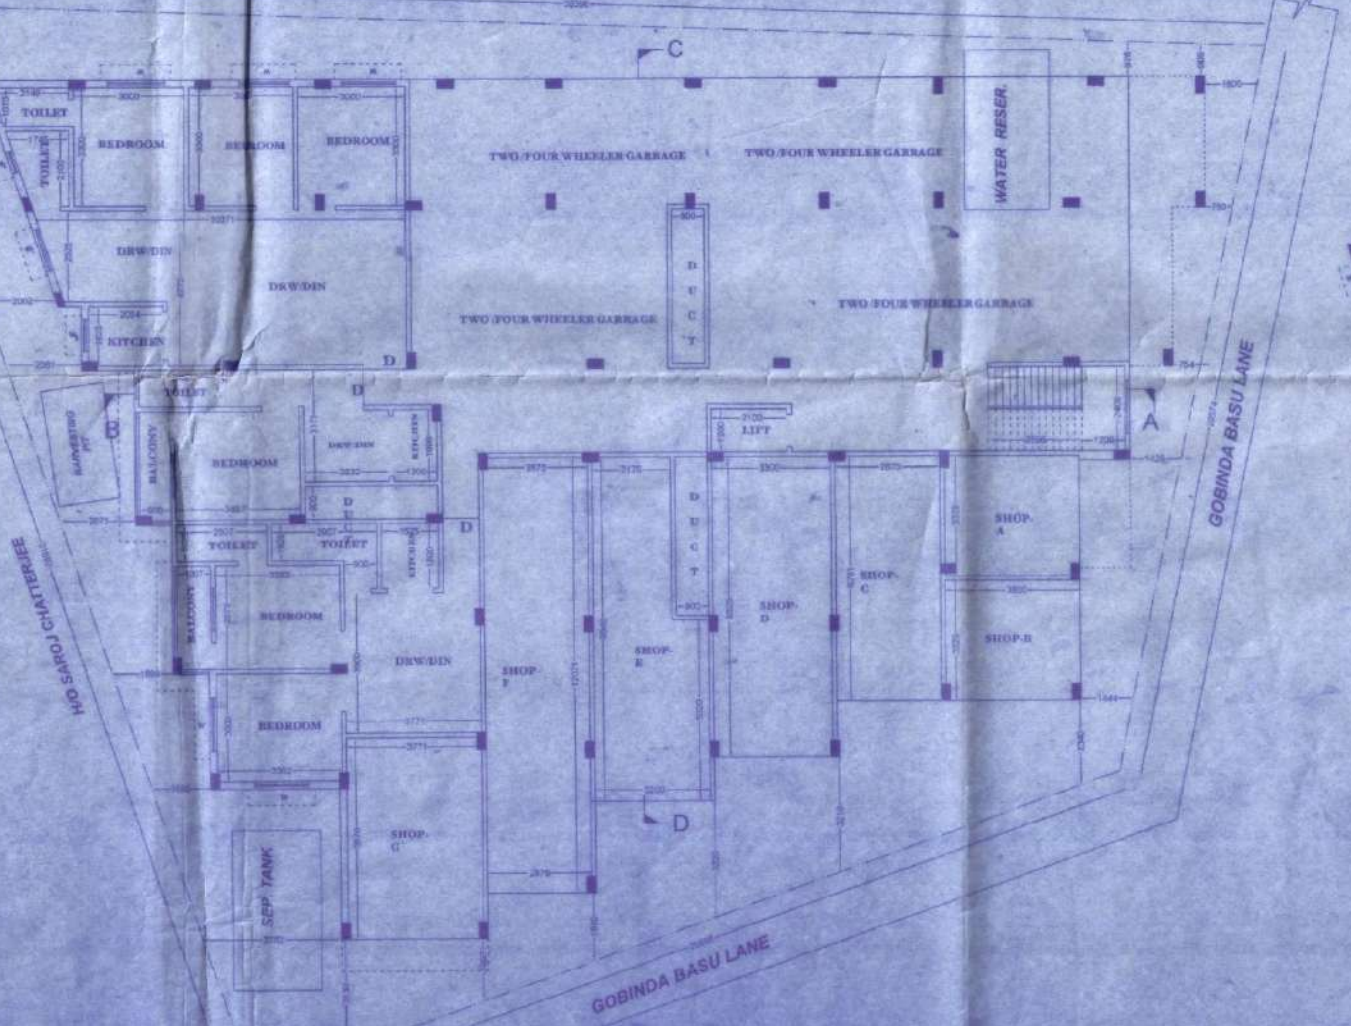

GROUND FLOOR PLAN
SCALE: 1:100

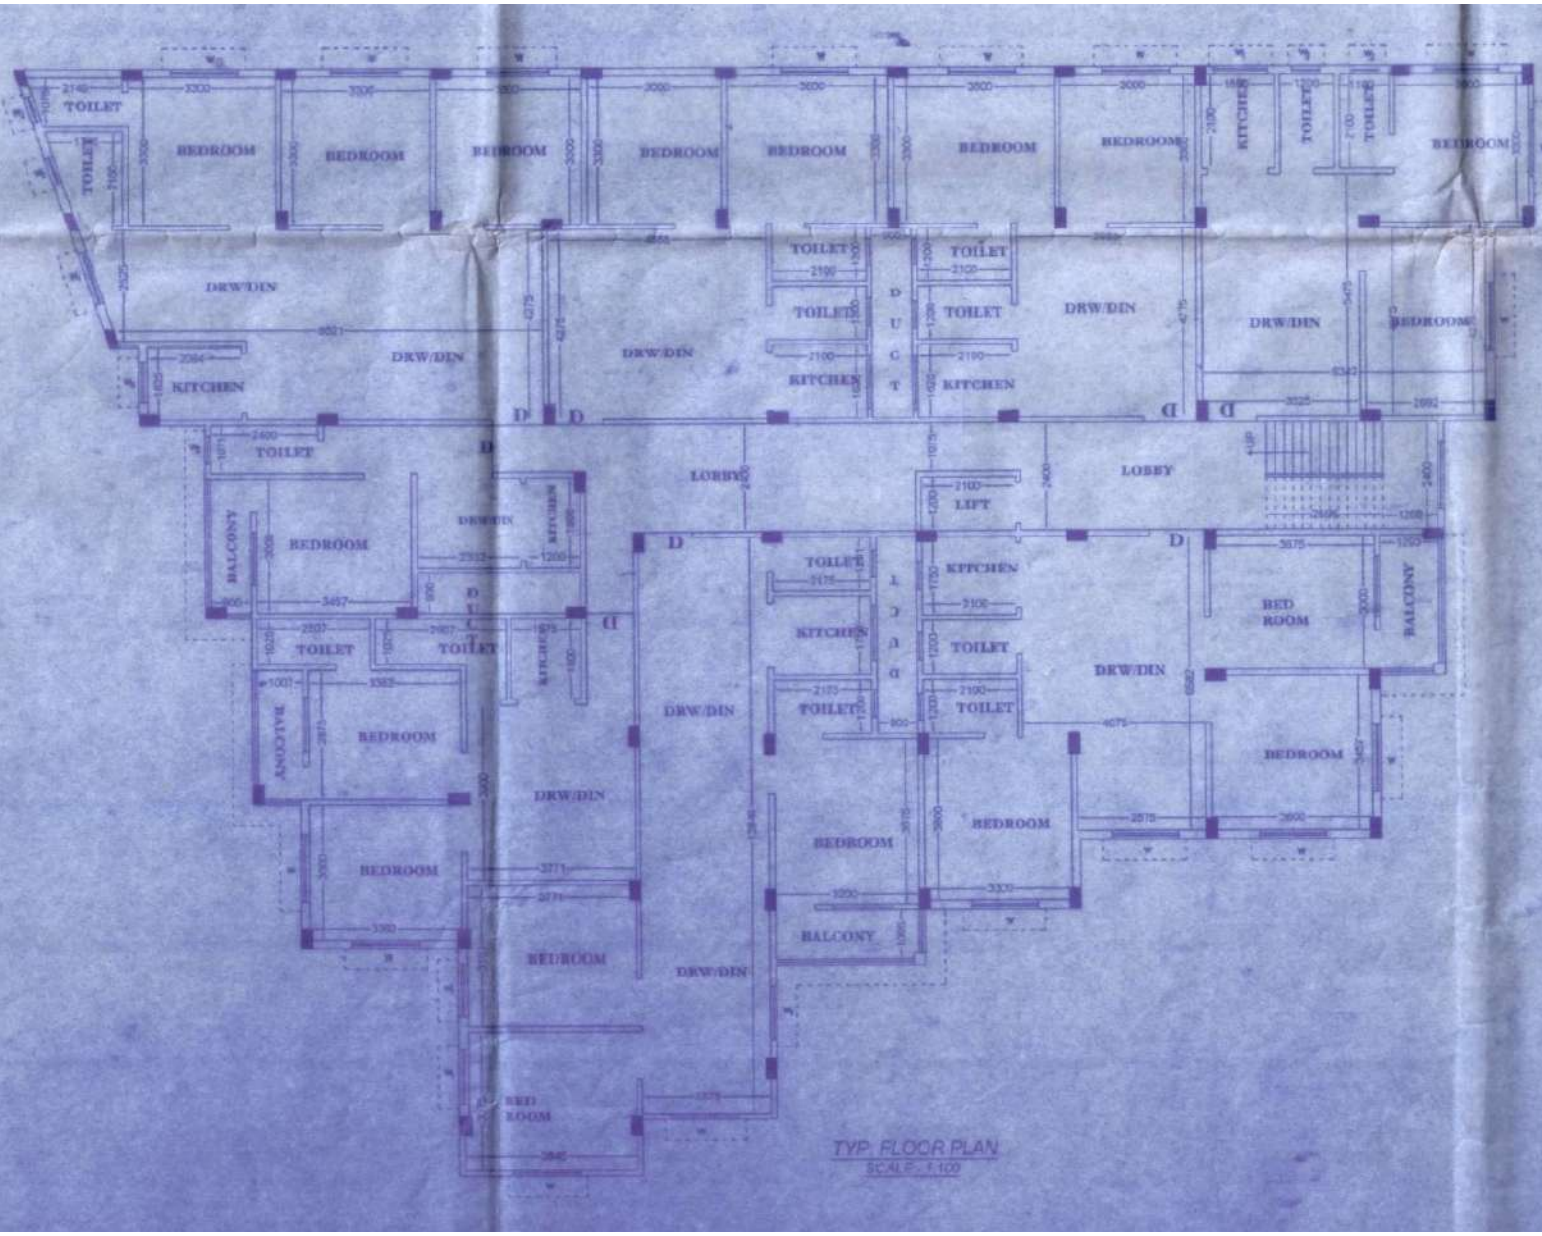

TYP. FLOOR PLAN
SCALE: 1/100