

PROPOSED PLAN OF BLOCK - F - G + IV STORIED
RESIDENTIAL BUILDING AT MOUZA - BALIGORI, J.L.
NO.- 34, L.R.KH. NO.- 1599 - 1603, 1615 - 1617, 1624, 1627,
1630, 1631, 1633 - 1640, 1642 - 1669, 1671, 1672, 1674 - 1690,
1693, 1695 - 1701, 1703 - 1713, 1715 - 1731, R.S./L.R. DAG
NO.- 1/684, 13, 13, 685, 22, 23, 24, 25, 26, P.S.- TECHNOCITY,
DT.- NORTH 24PARGANAS UNDER PATHARGHATA
GRAM PANCHAYAT.

PROJECT NAME
THE ECO PALACE
DEVELOPER

NEXT GENERATION HOUSING PVT. LTD.
171/C/1, PICNIC GARDEN ROAD, GREEN RESIDENCY KOLKATA - 700039.

AREA STATEMENT
AREA OF LAND (AS PER DEED) = 128 KH - 00 CH - 00 SFT. = 8428.083 SQ.M.
AREA OF LAND (AS PER SITE) = 125 KH - 00 CH - 00 SFT. = 8361.204 SQ.M.
PERMISSIBLE F.A.R. (2.00 (7M-9M)) = 16722.408 SQ.M.
PROPOSED F.A.R. (1.058) = 2220.640 SQ.M.
PERMISSIBLE GROUND COVERAGE 45% OF LAND AREA = 3792.942 SQ.M.
PROPOSED GROUND COVERAGE 2.88% OF LAND AREA = 242.300 SQ.M.
GROUND FLOOR COVERED AREA = 271.180 SQ.M.
FIRST FLOOR COVERED AREA = 240.160 SQ.M.
SECOND FLOOR COVERED AREA = 240.160 SQ.M.
THIRD FLOOR COVERED AREA = 240.160 SQ.M.
FOURTH FLOOR COVERED AREA = 240.050 SQ.M.
TOTAL COVERED AREA = 1187.380 SQ.M.
TOTAL CAR PARKING AREA = 202.270 SQ.M.
TOTAL PROVIDED NO. OF CAR PARKING = 08 NOS.

TENEMENT AREA
GROUND FLOOR FIRST TO FORTH FLOOR
CAR PARKING 202.270 SQ.M. FLAT - A 86.060 SQ.M.
STAIR & PAS 24.900 SQ.M. FLAT - B 50.930 SQ.M.
FLAT - C 85.020 SQ.M.

DOORS & WINDOW'S SCHEDULE			
TYPE	SIZE (DOOR)	TYPE	SIZE (WINDOW)
D1	1050 X 2100	W	1500 X 1350
D2	900 X 2100	W1	1000 X 1350
D3	750 X 2100	W2	600 X 600

NOTE :-
1. SCALE: 1:100 (OTHERWISE MENTIONED)
2. ALL DIMENSION ARE IN M.M.
3. DRAIN - 150
4. ALL OUTER WALL - 200 MM
5. ALL INNER WALL - 125.75 MM
6. GRADE OF CON. M-20 AND THAT THE
STEEL IS Fe 415
7. GRADE OF CON. M-20 AND THAT THE
STEEL IS Fe 415

WE SHALL NOT CONSTRUCT THE BUILDING IN DEVIATION OF THE SUBMITTED
PLANS AND DRAWINGS.

Mr. R. K. Saha
Director

Mr. R. K. Saha
Director

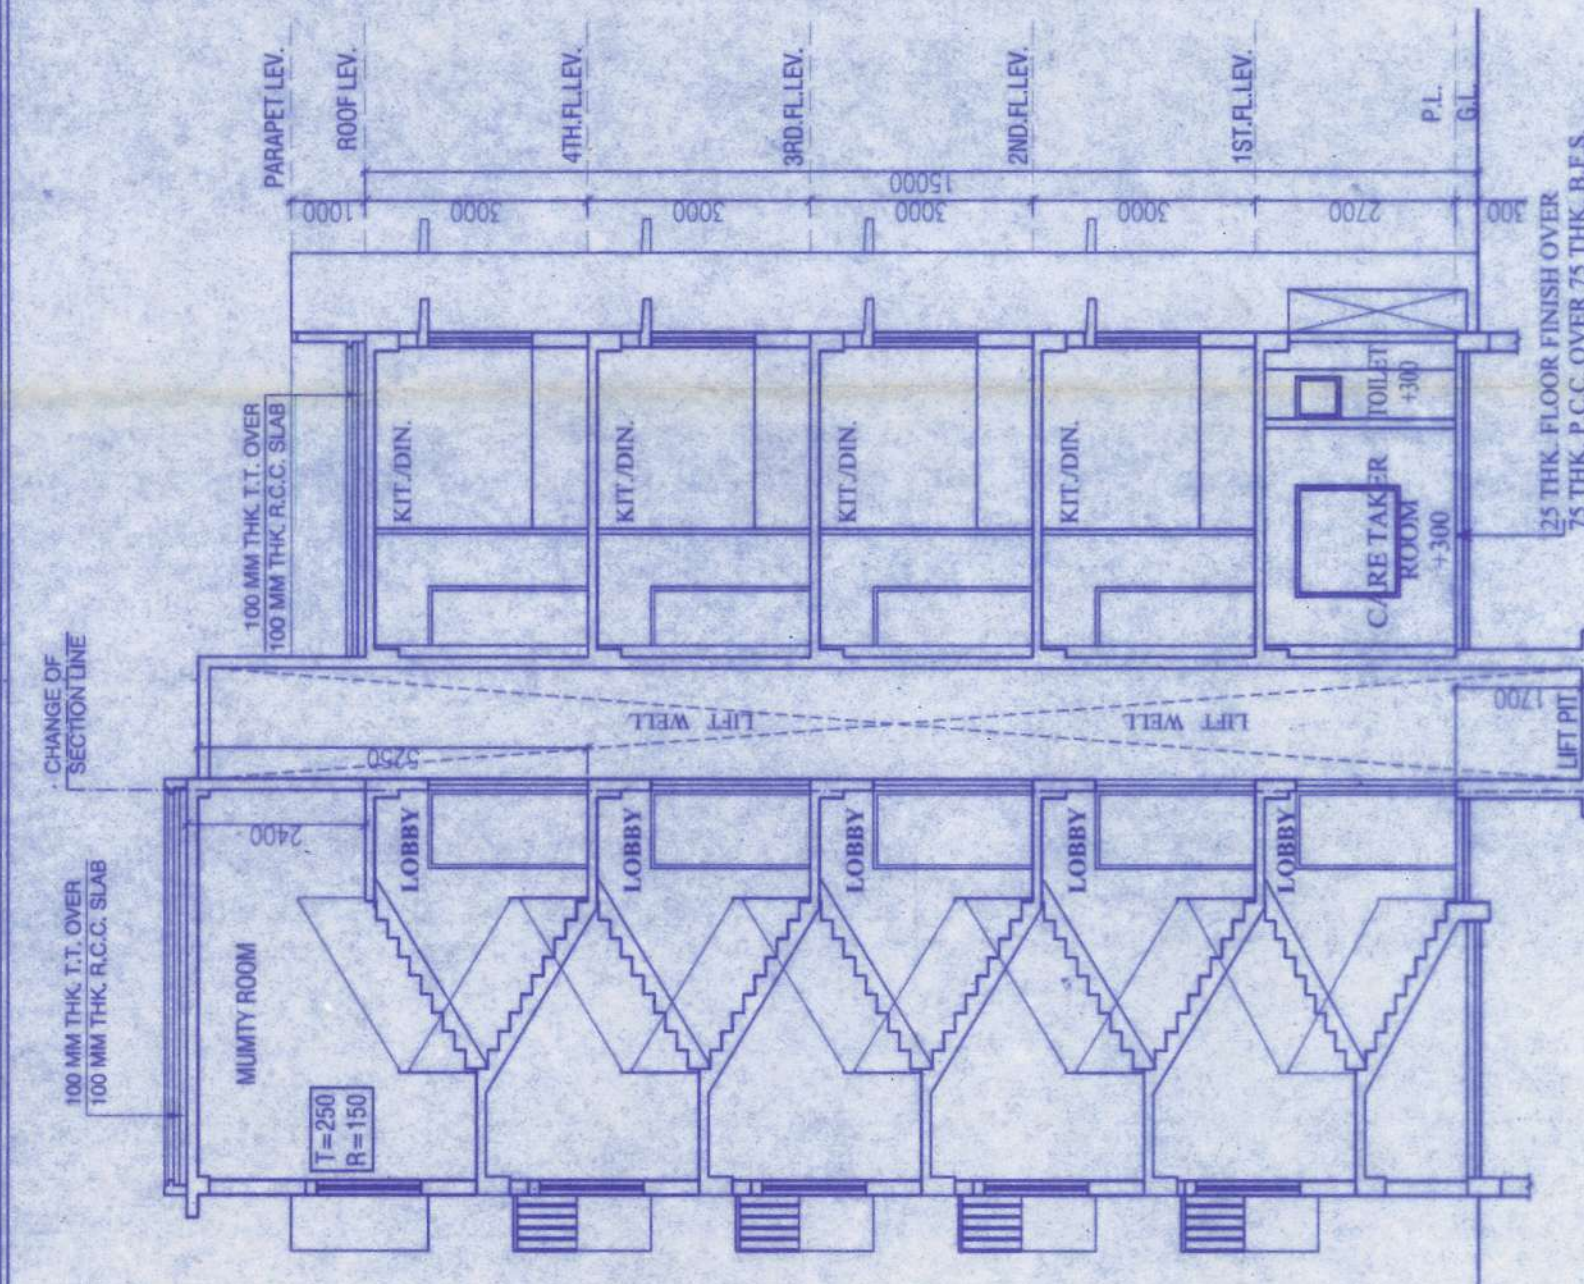

SECTION: Y-Y1
SCALE: 1:100

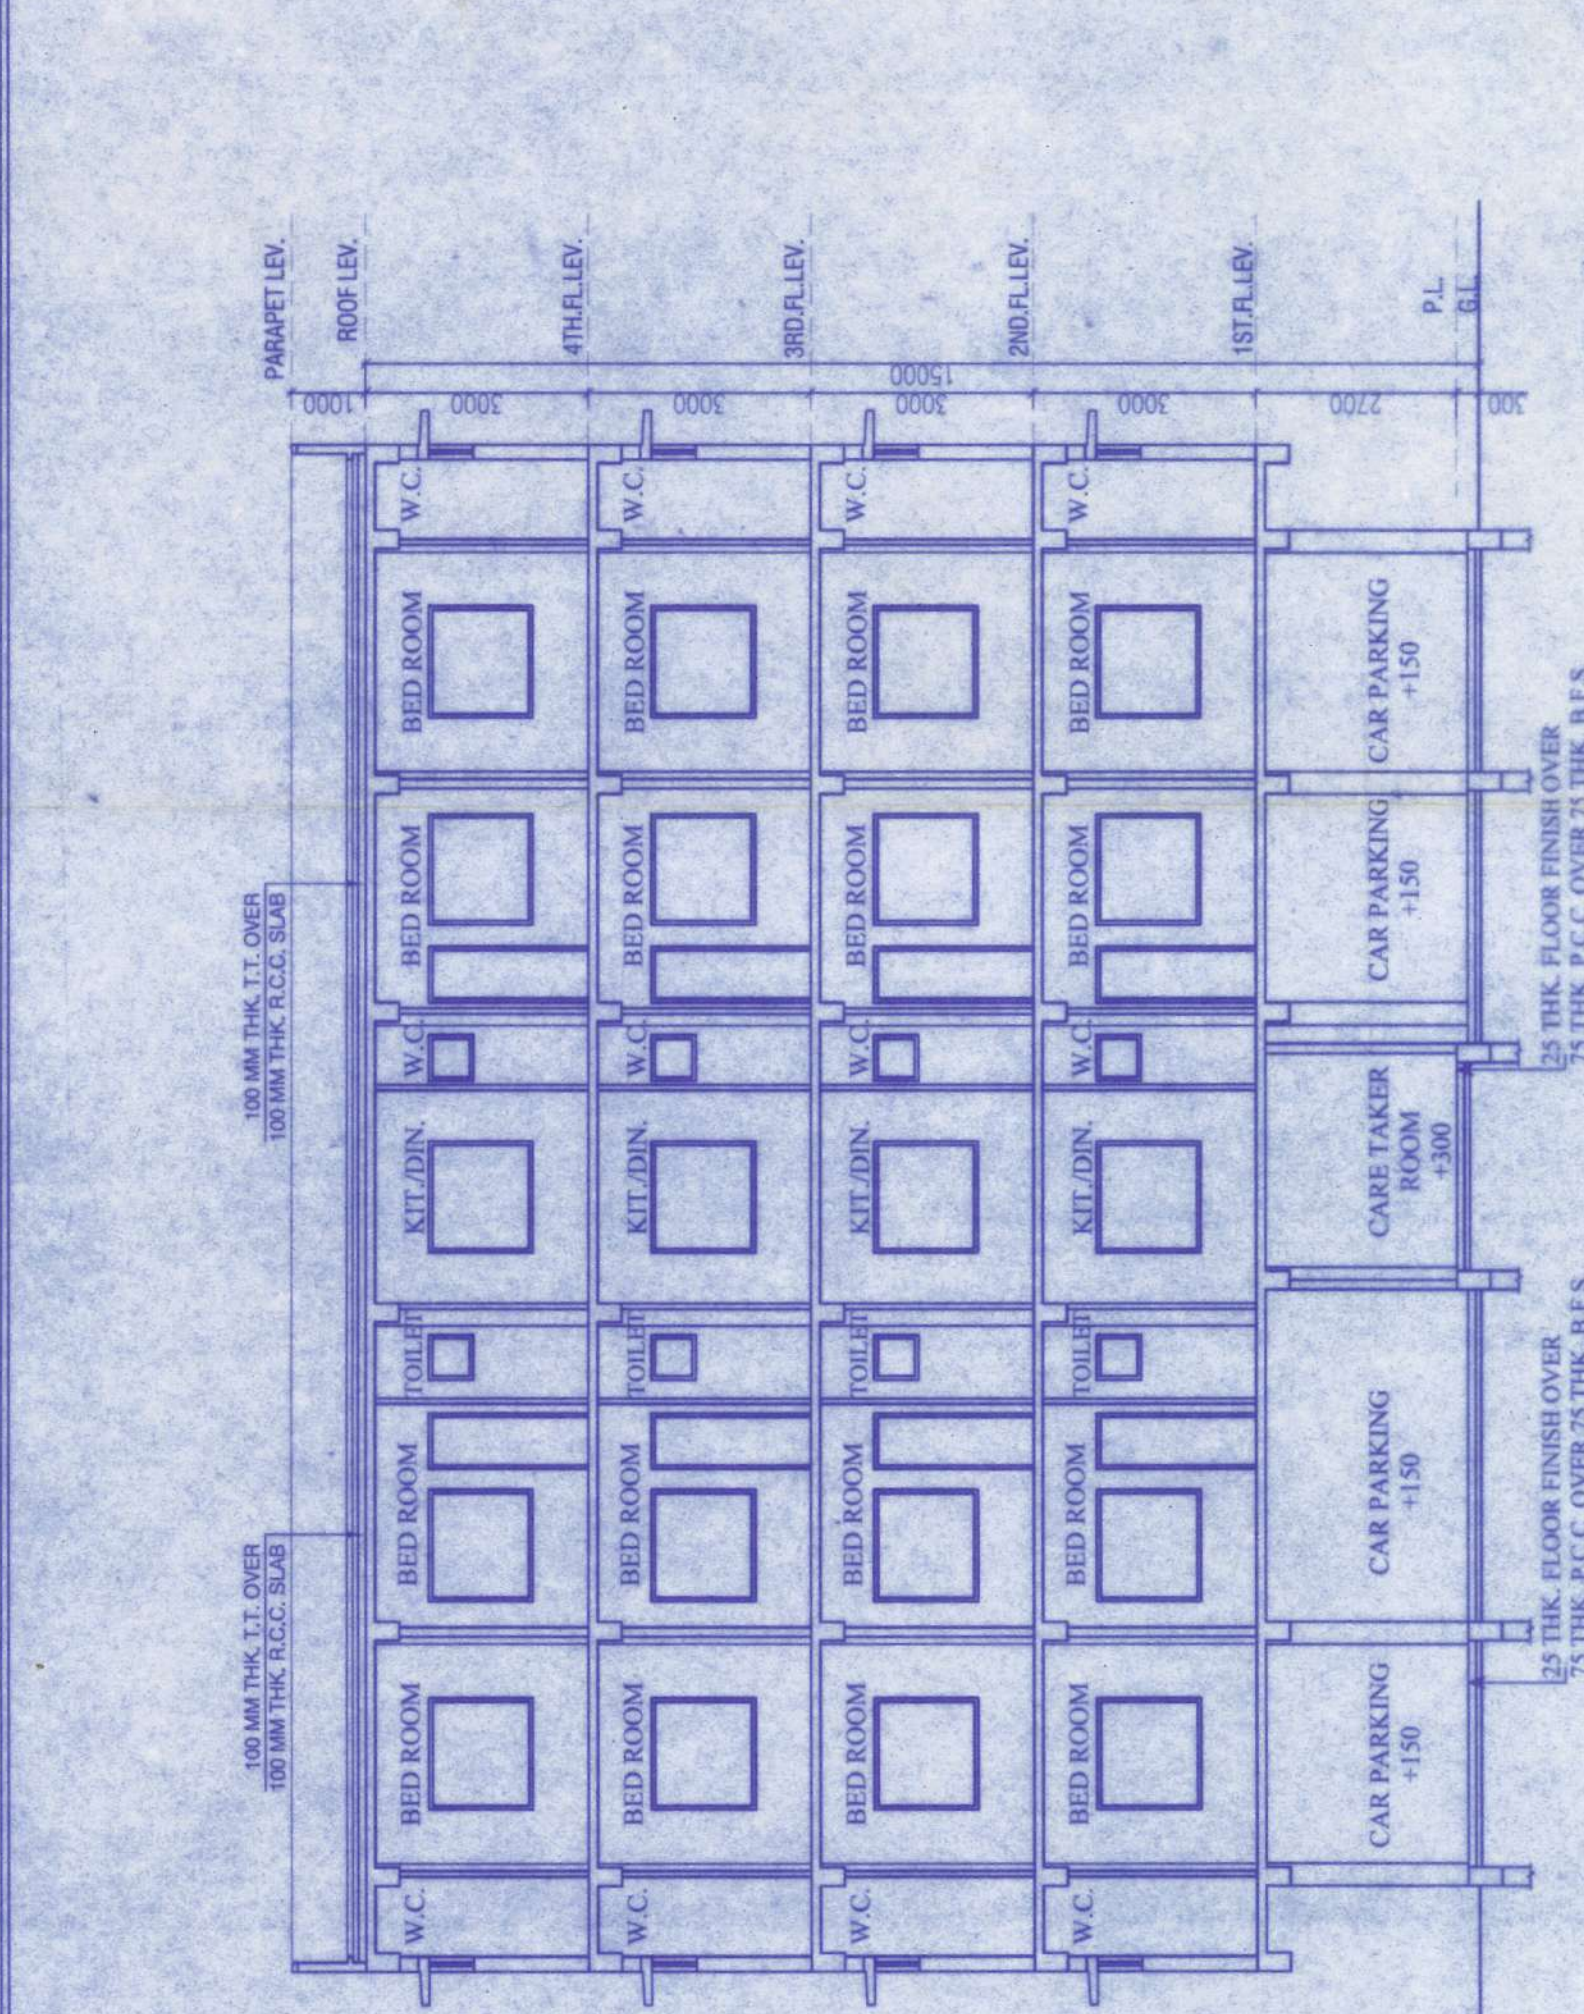


SECTION: X-X1
SCALE: 1:100

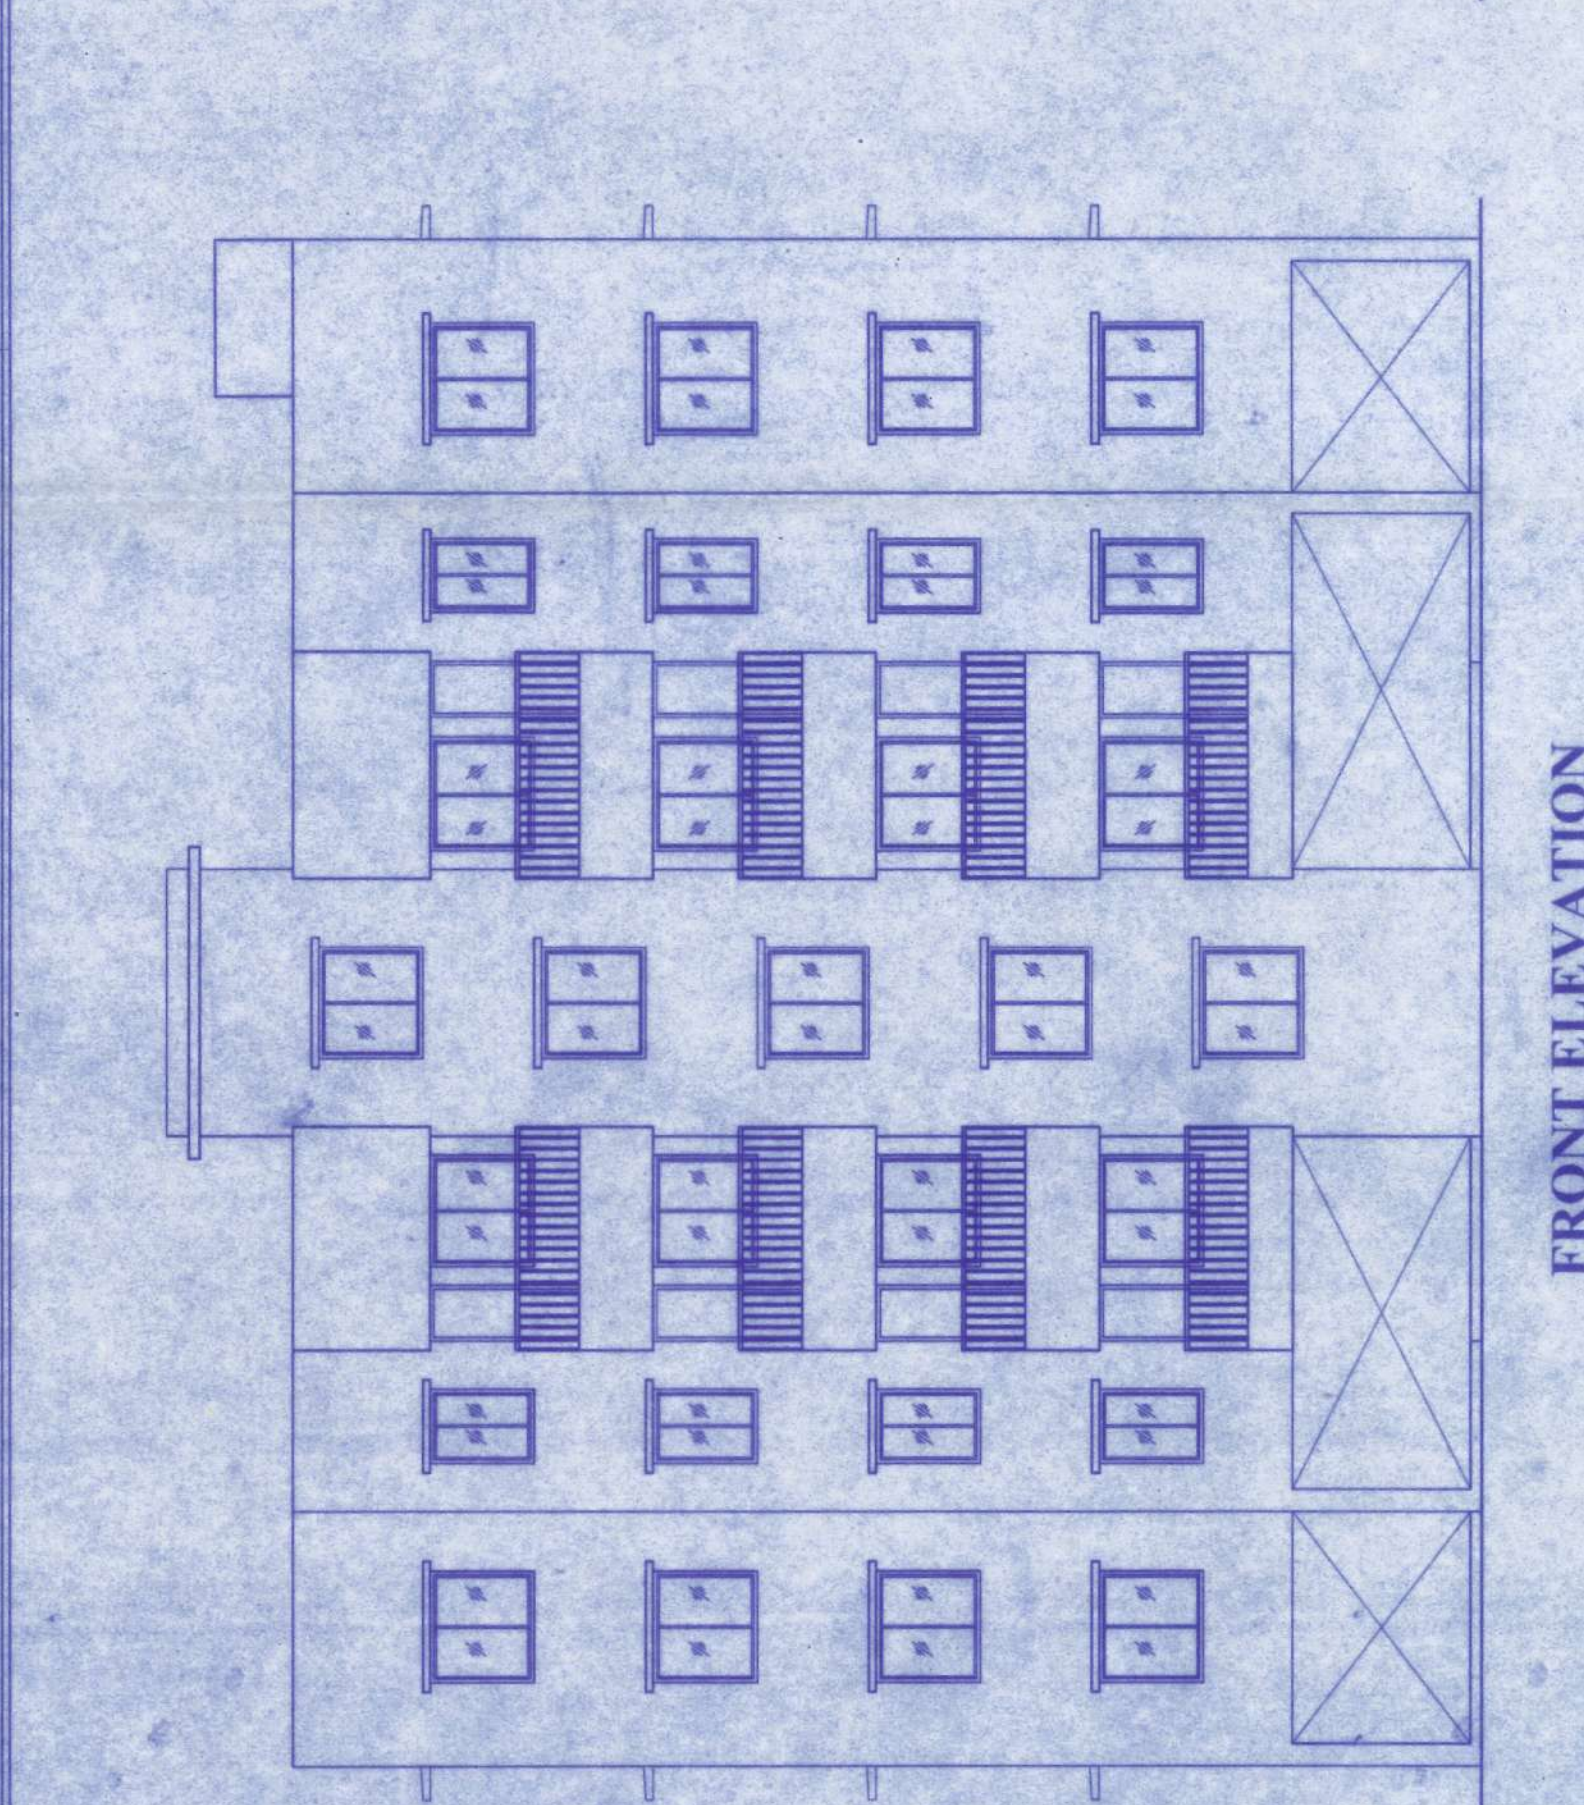


FRONT ELEVATION
SCALE: 1:100




LOCATION PLAN
NOT TO SCALE

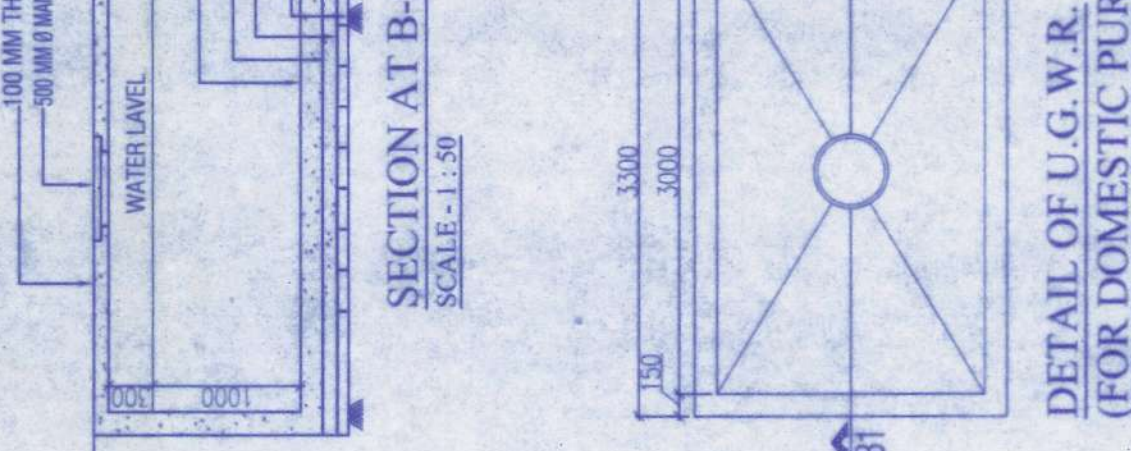


SECTION AT B-B1
SCALE: 1:150

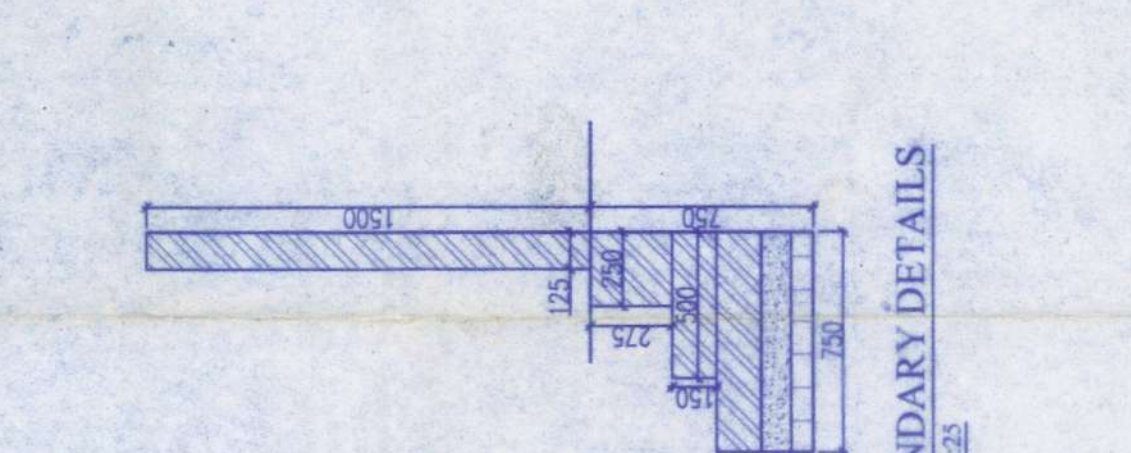


SECTION AT D-D1
SCALE: 1:150

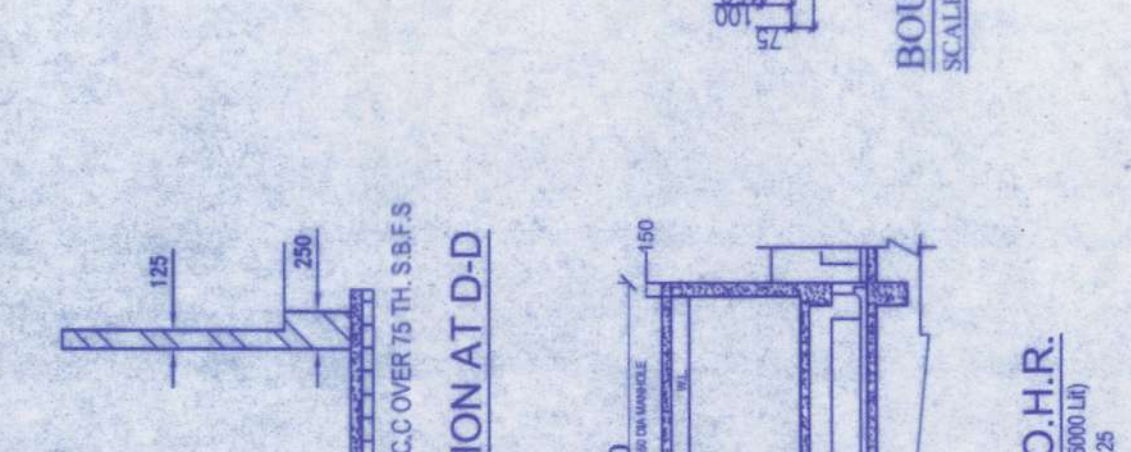


SECTION AT S-S1
SCALE: 1:50

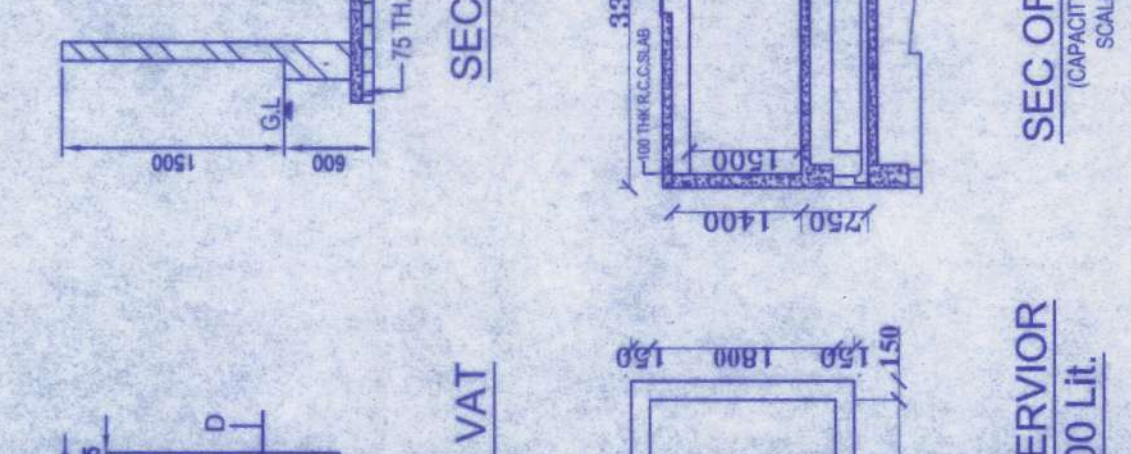

SECTION OF O.H. RESERVOIR
CAPACITY-15000 LIT.
SCALE: 1:25

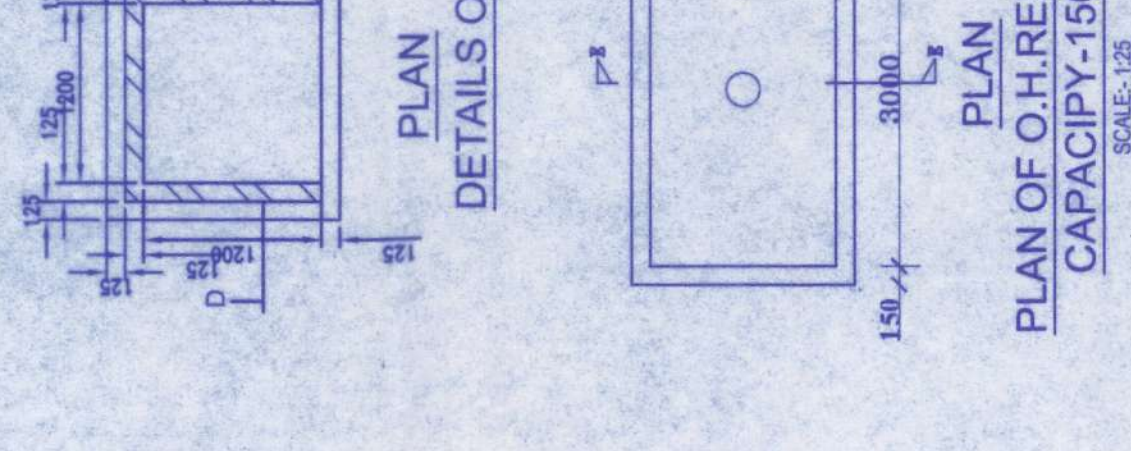


PLAN OF SEPTIC TANK
SCALE: 1:50

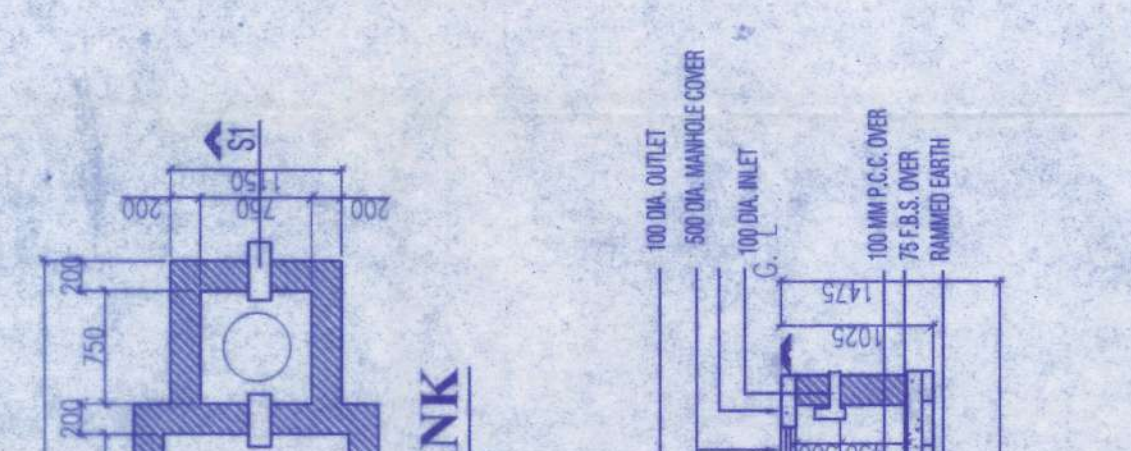


PLAN OF O.H. RESERVOIR
CAPACITY-15000 LIT.
SCALE: 1:25




PLAN OF SEPTIC TANK
SCALE: 1:50

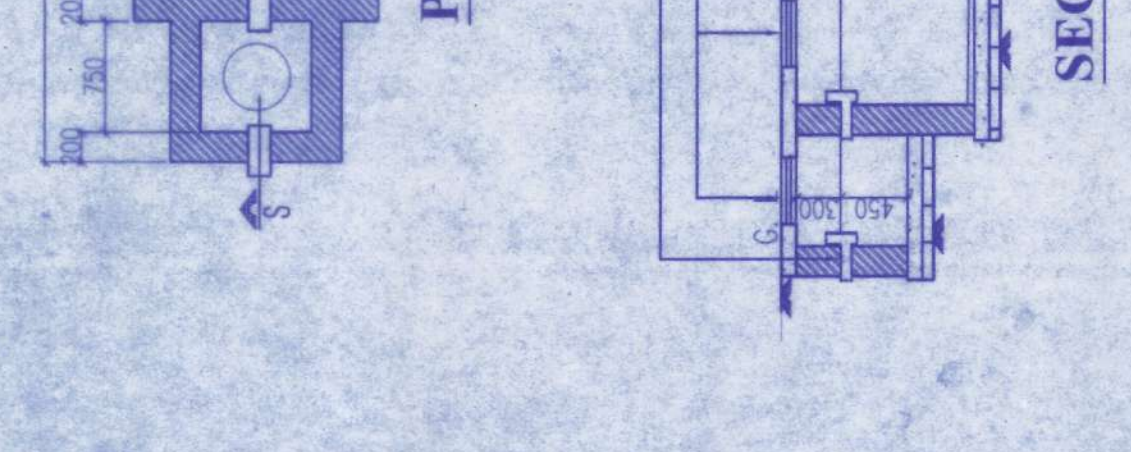


PLAN OF O.H. RESERVOIR
CAPACITY-15000 LIT.
SCALE: 1:25

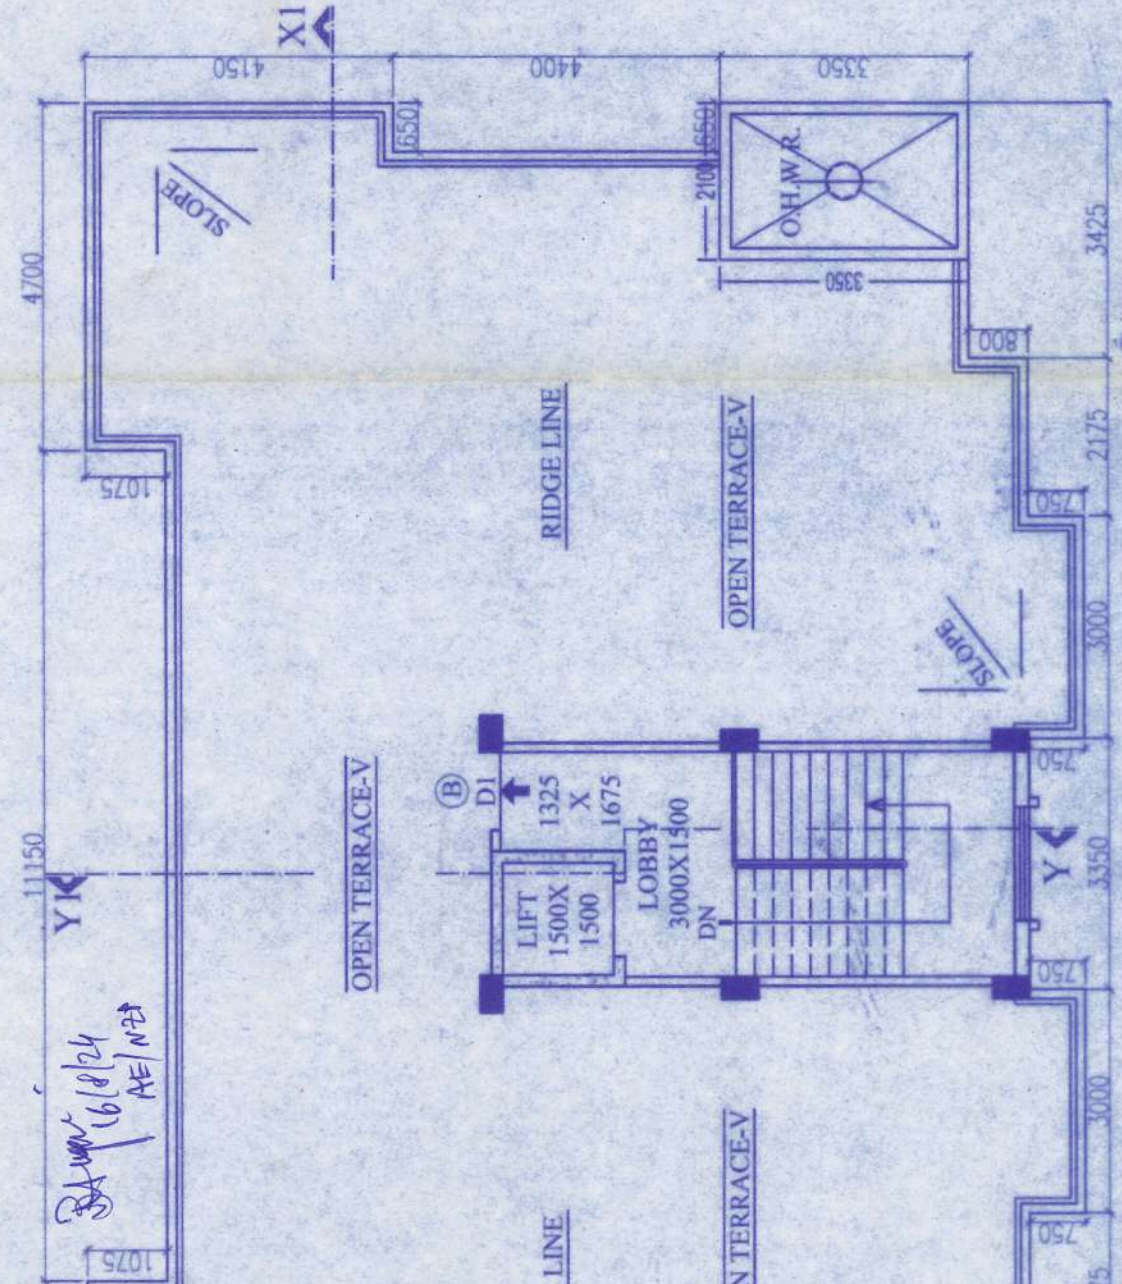

ROOF PLAN
SCALE: 1:100

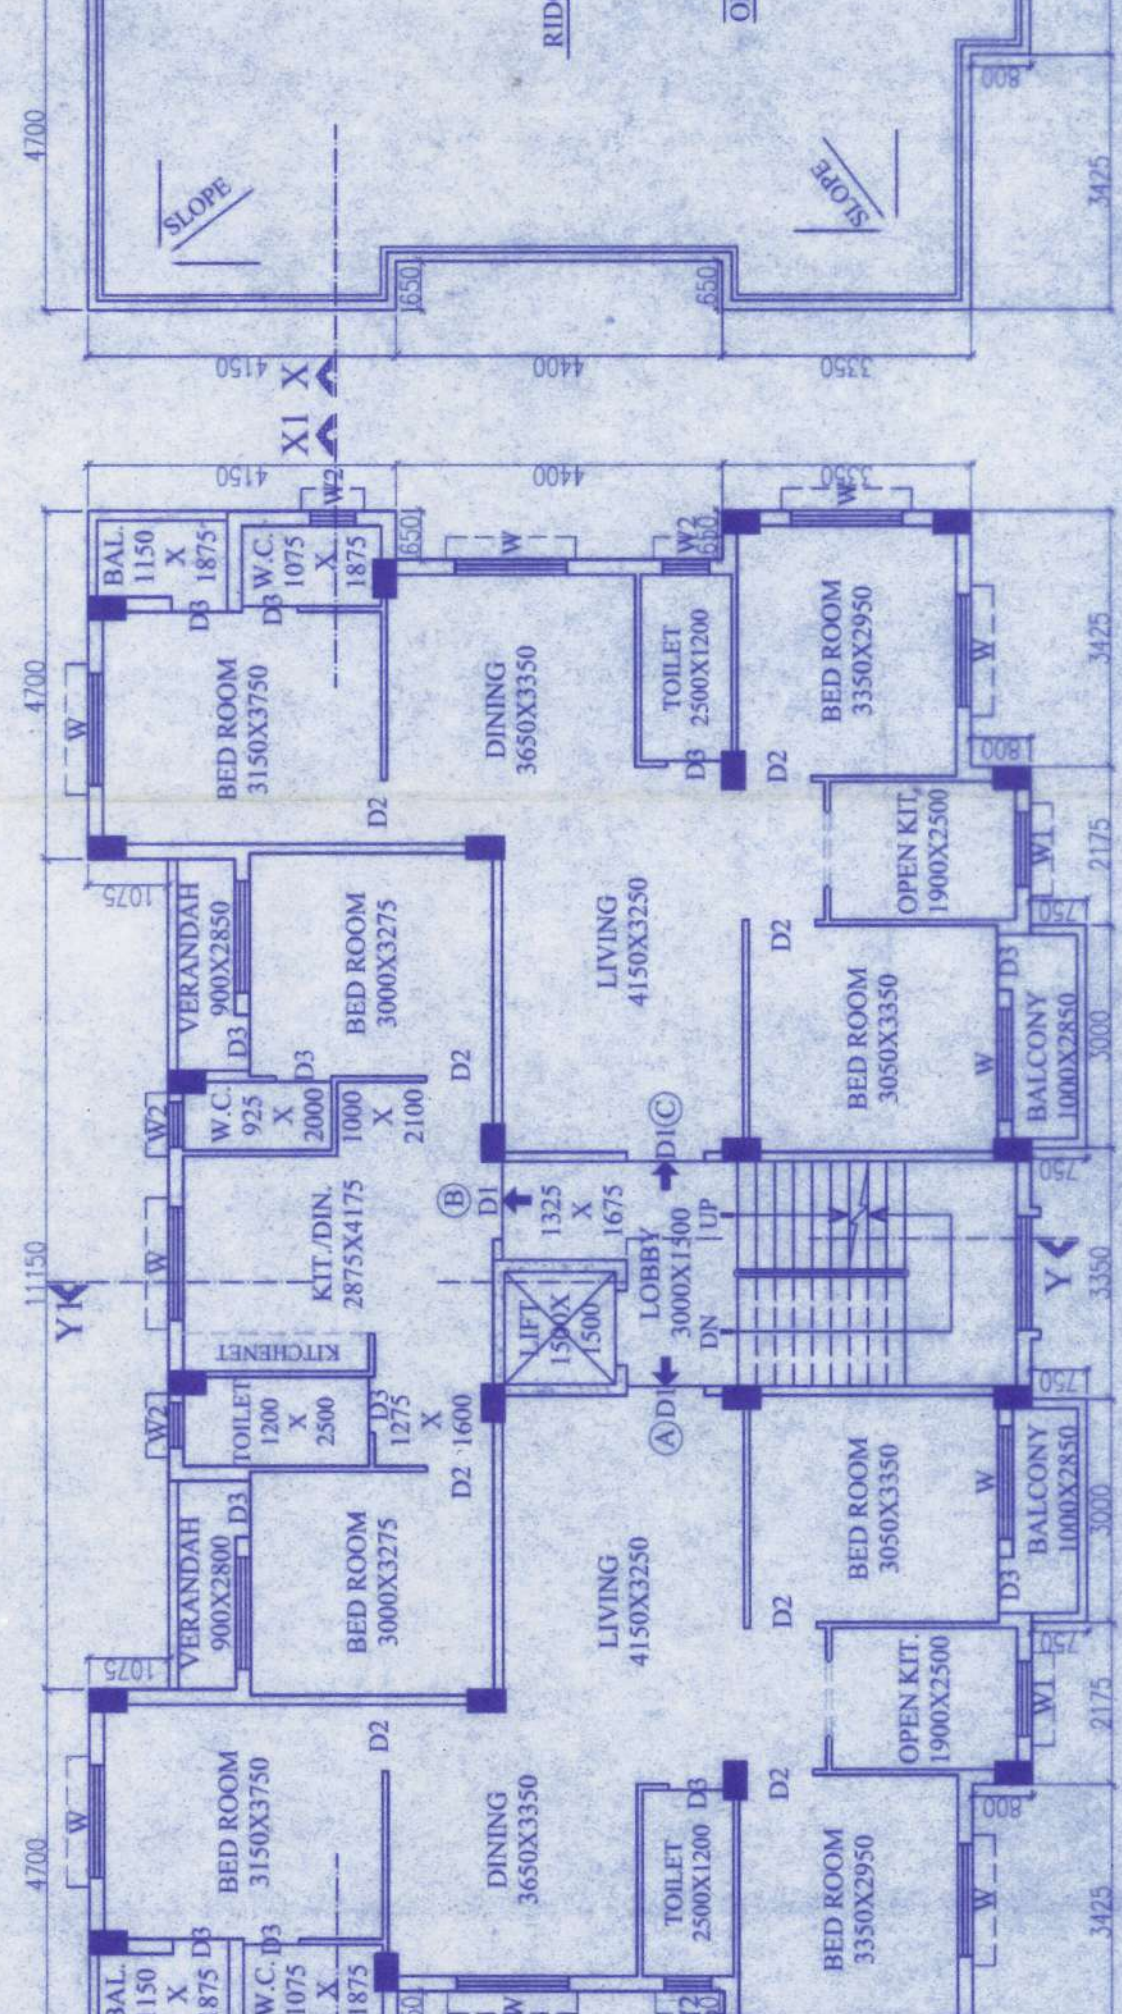

1ST, 2ND, 3RD & 4TH FLOOR PLAN
SCALE: 1:100

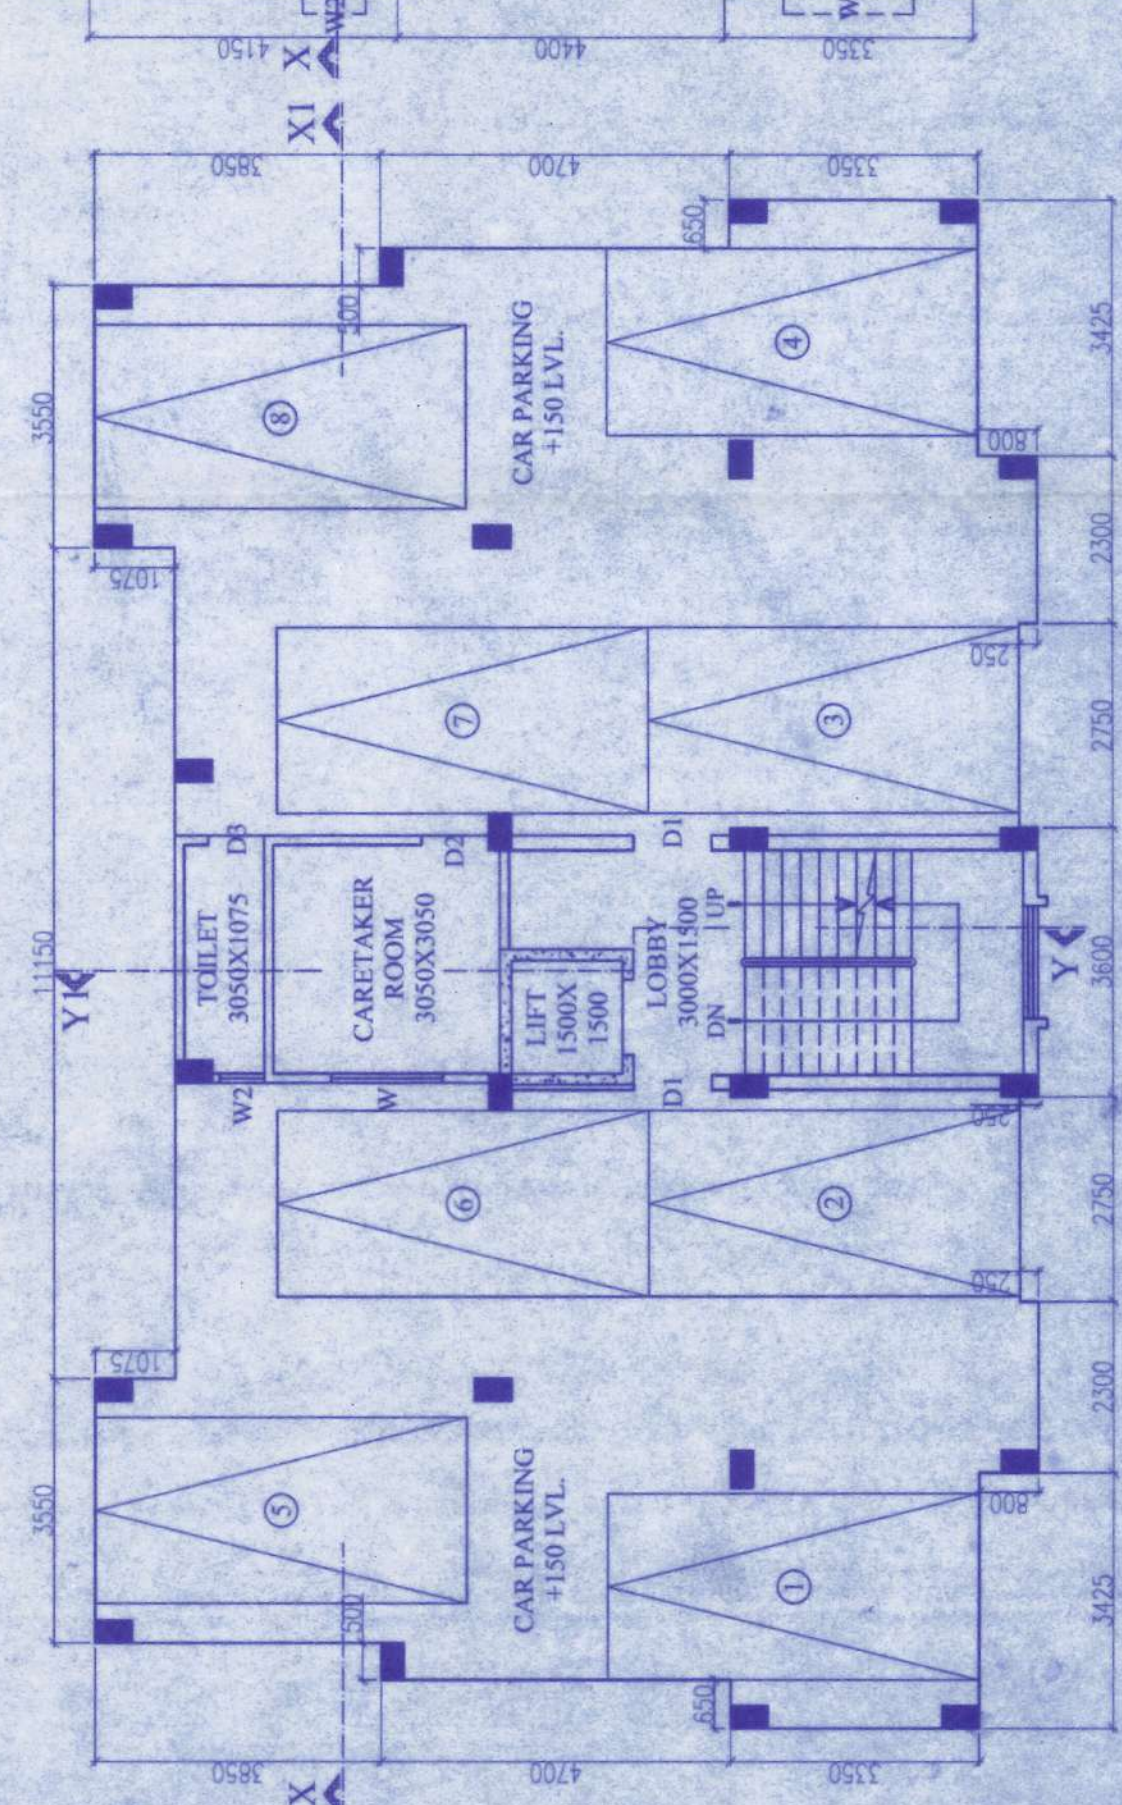

GROUND FLOOR PLAN
SCALE: 1:100

Mr. R. K. Saha
Director

Mr. R. K. Saha
Director

