





RIGHT SIDE ELEVATION
SCALE:1:100


FRONT ELEVATION
SCALE:1:100

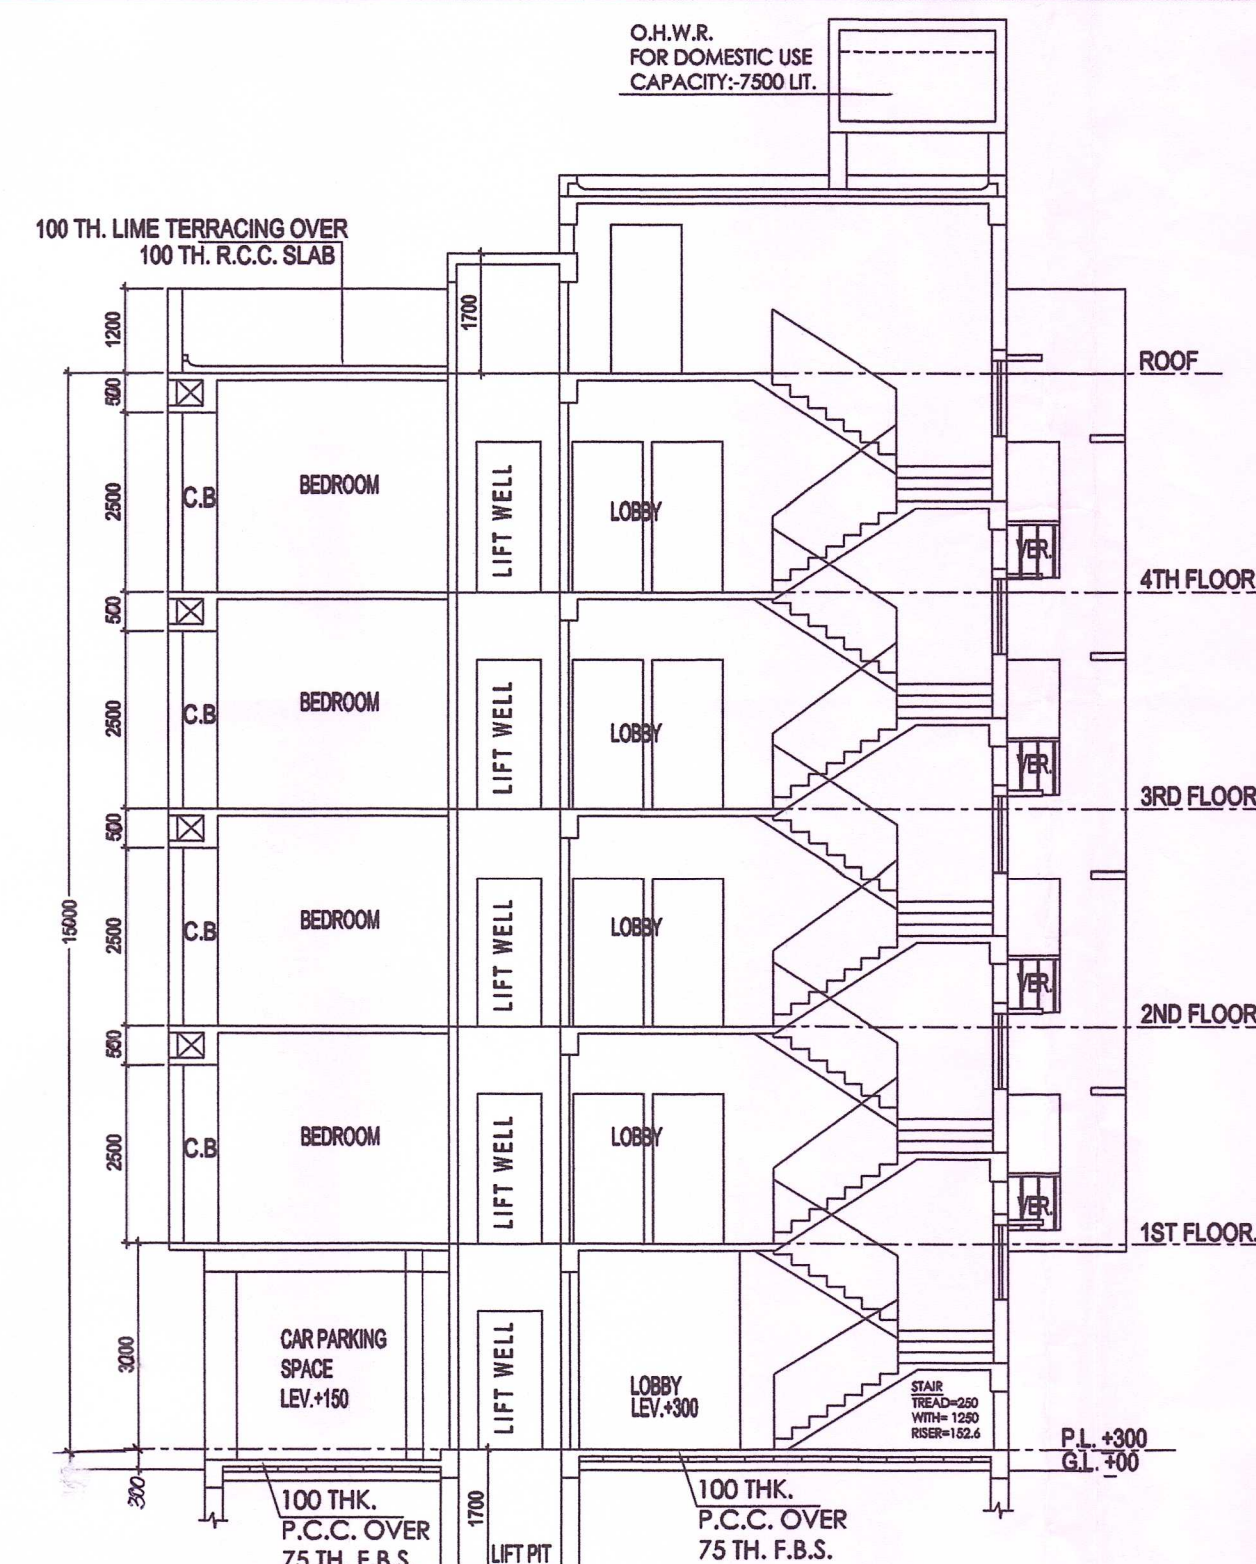


SECTION AT X-X
SCALE : 1:100

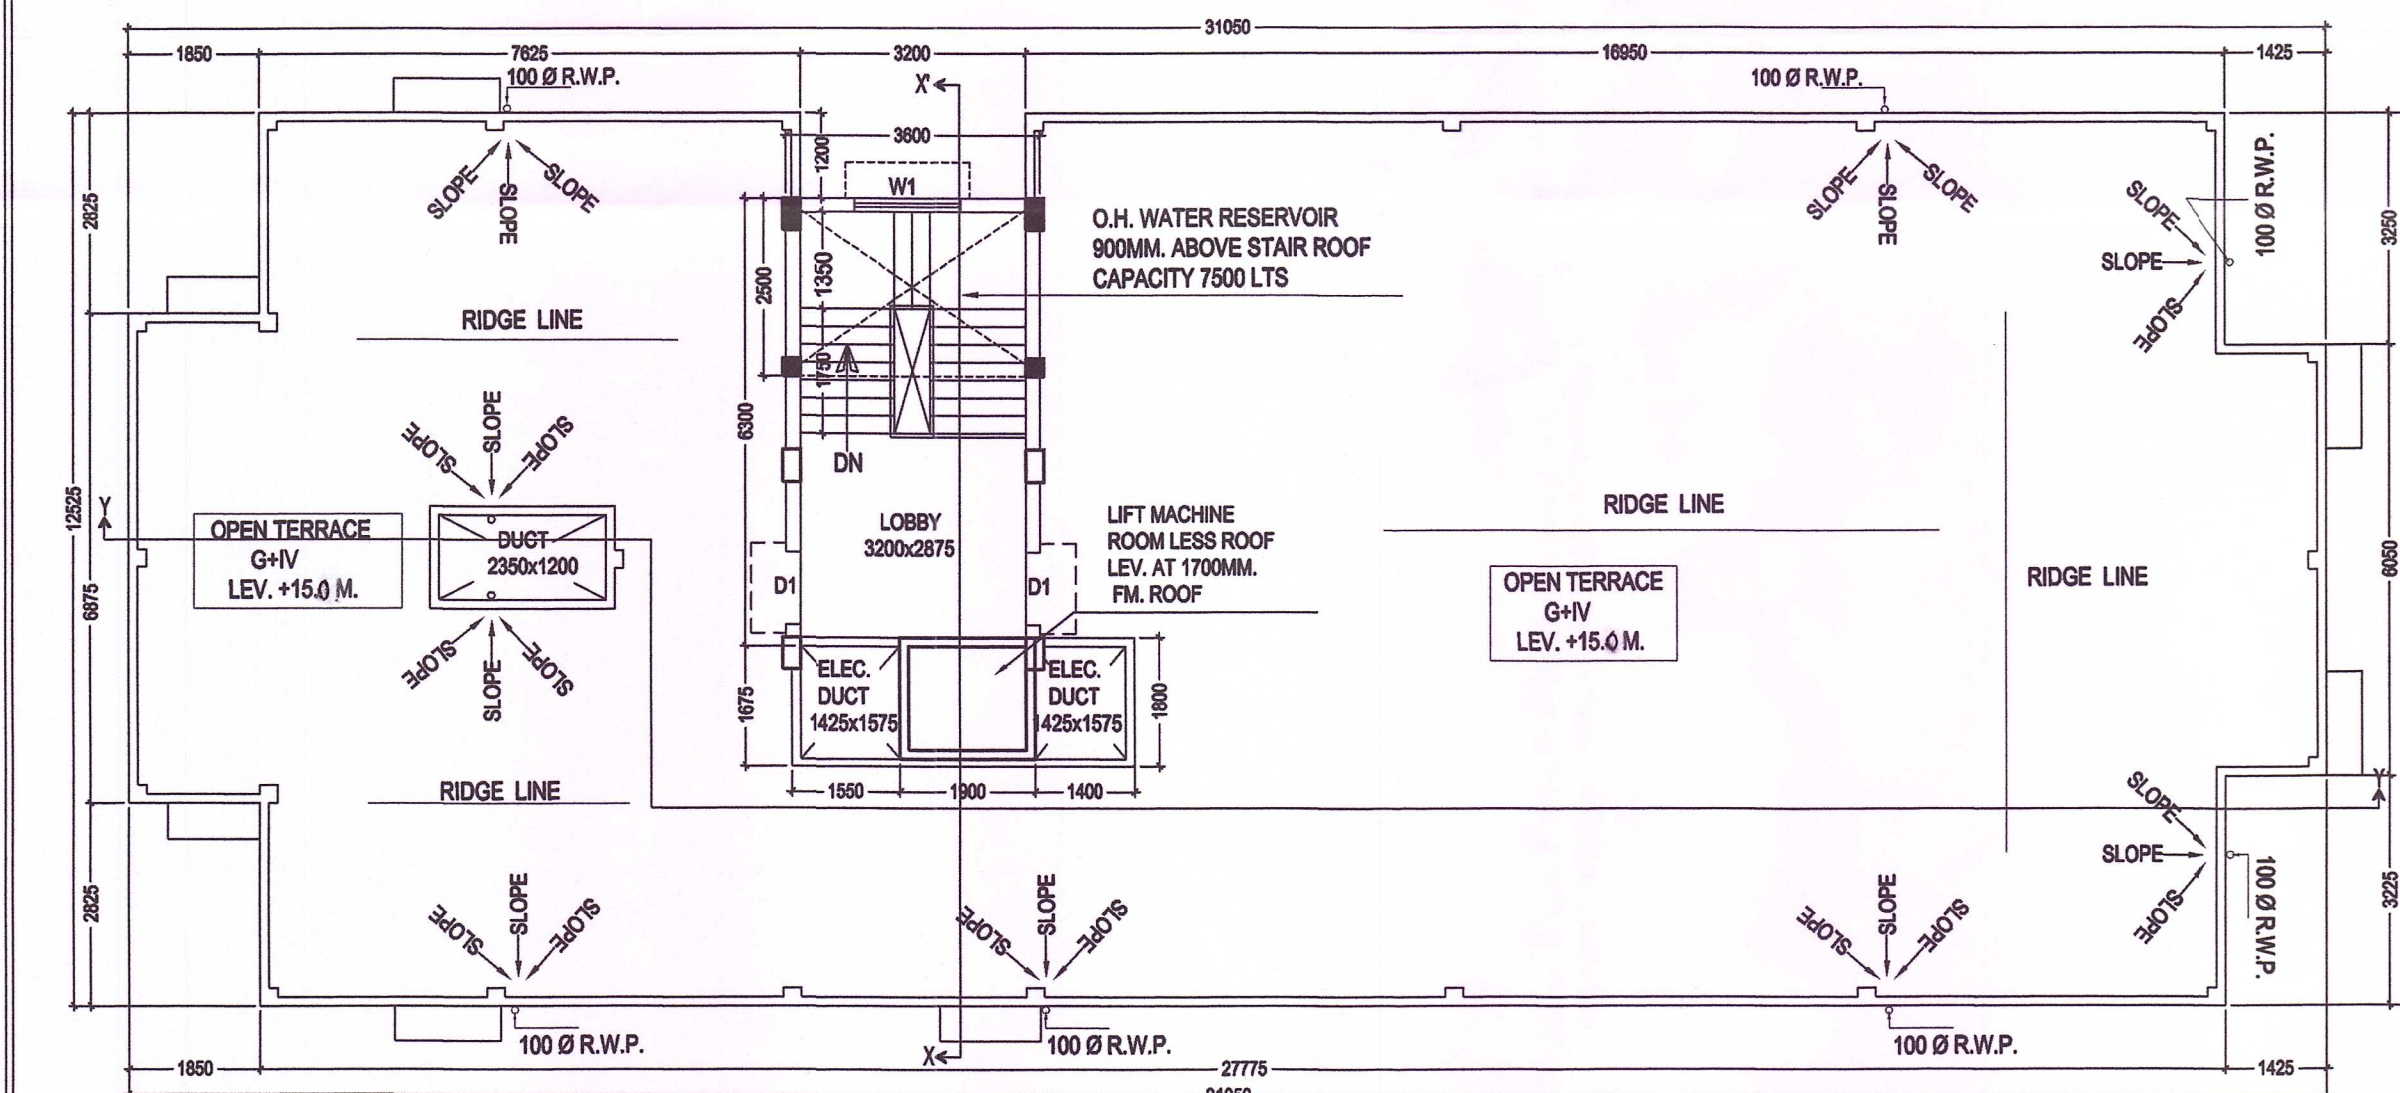


ROOF PLAN
SCALE:1:100

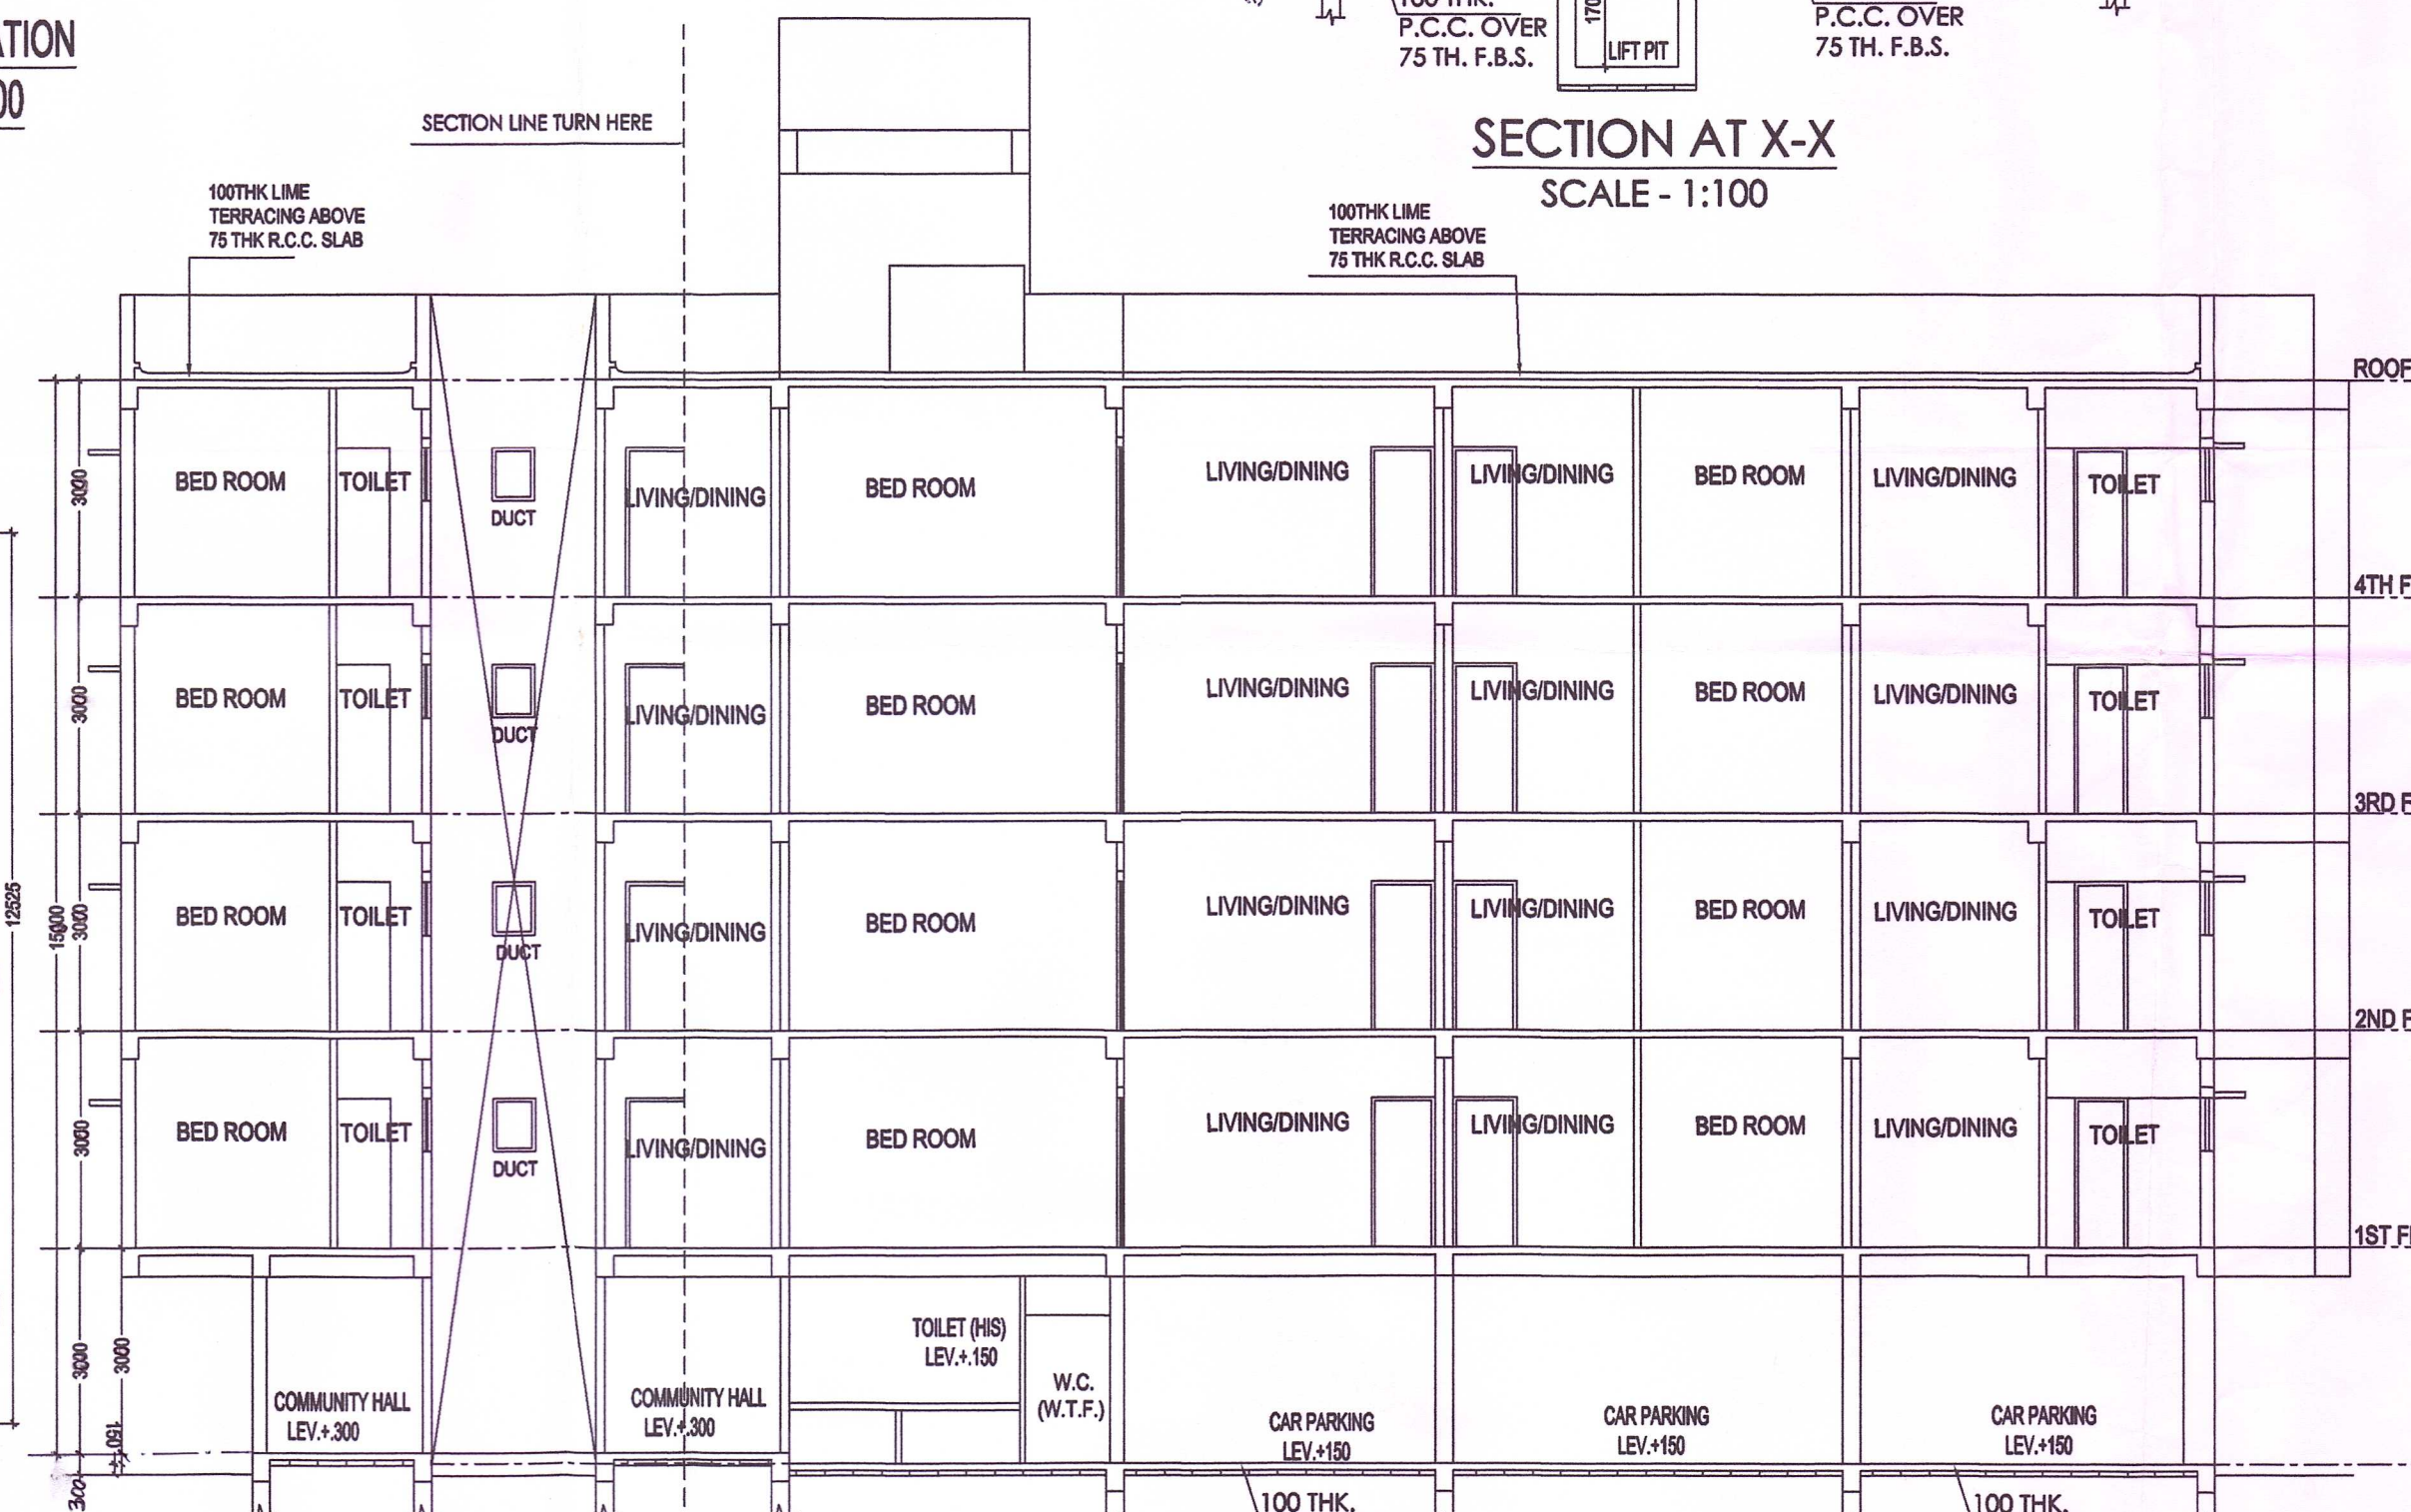

SECTION AT Y-Y
SCALE - 1:100

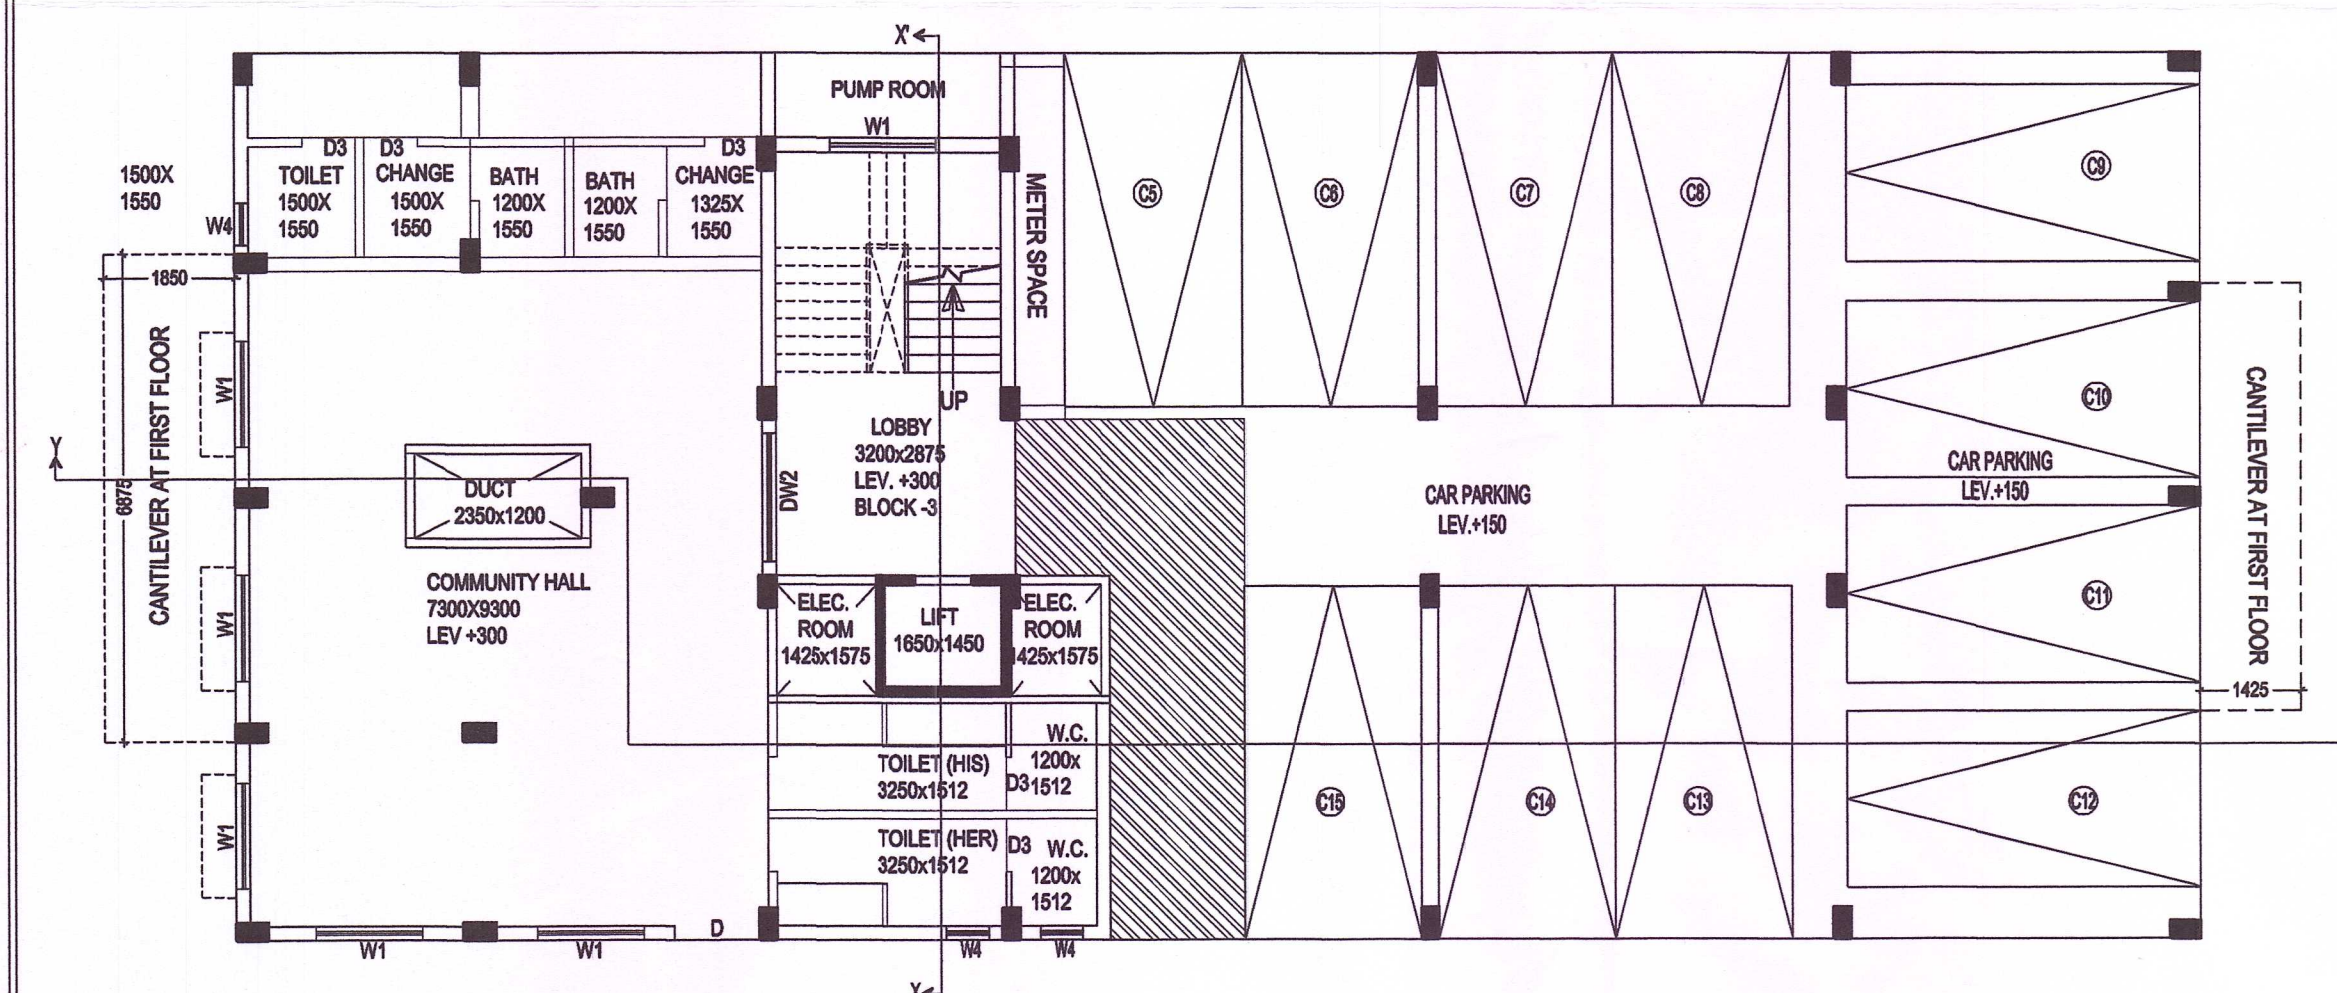

GROUND FLOOR PLAN
SCALE:1:100

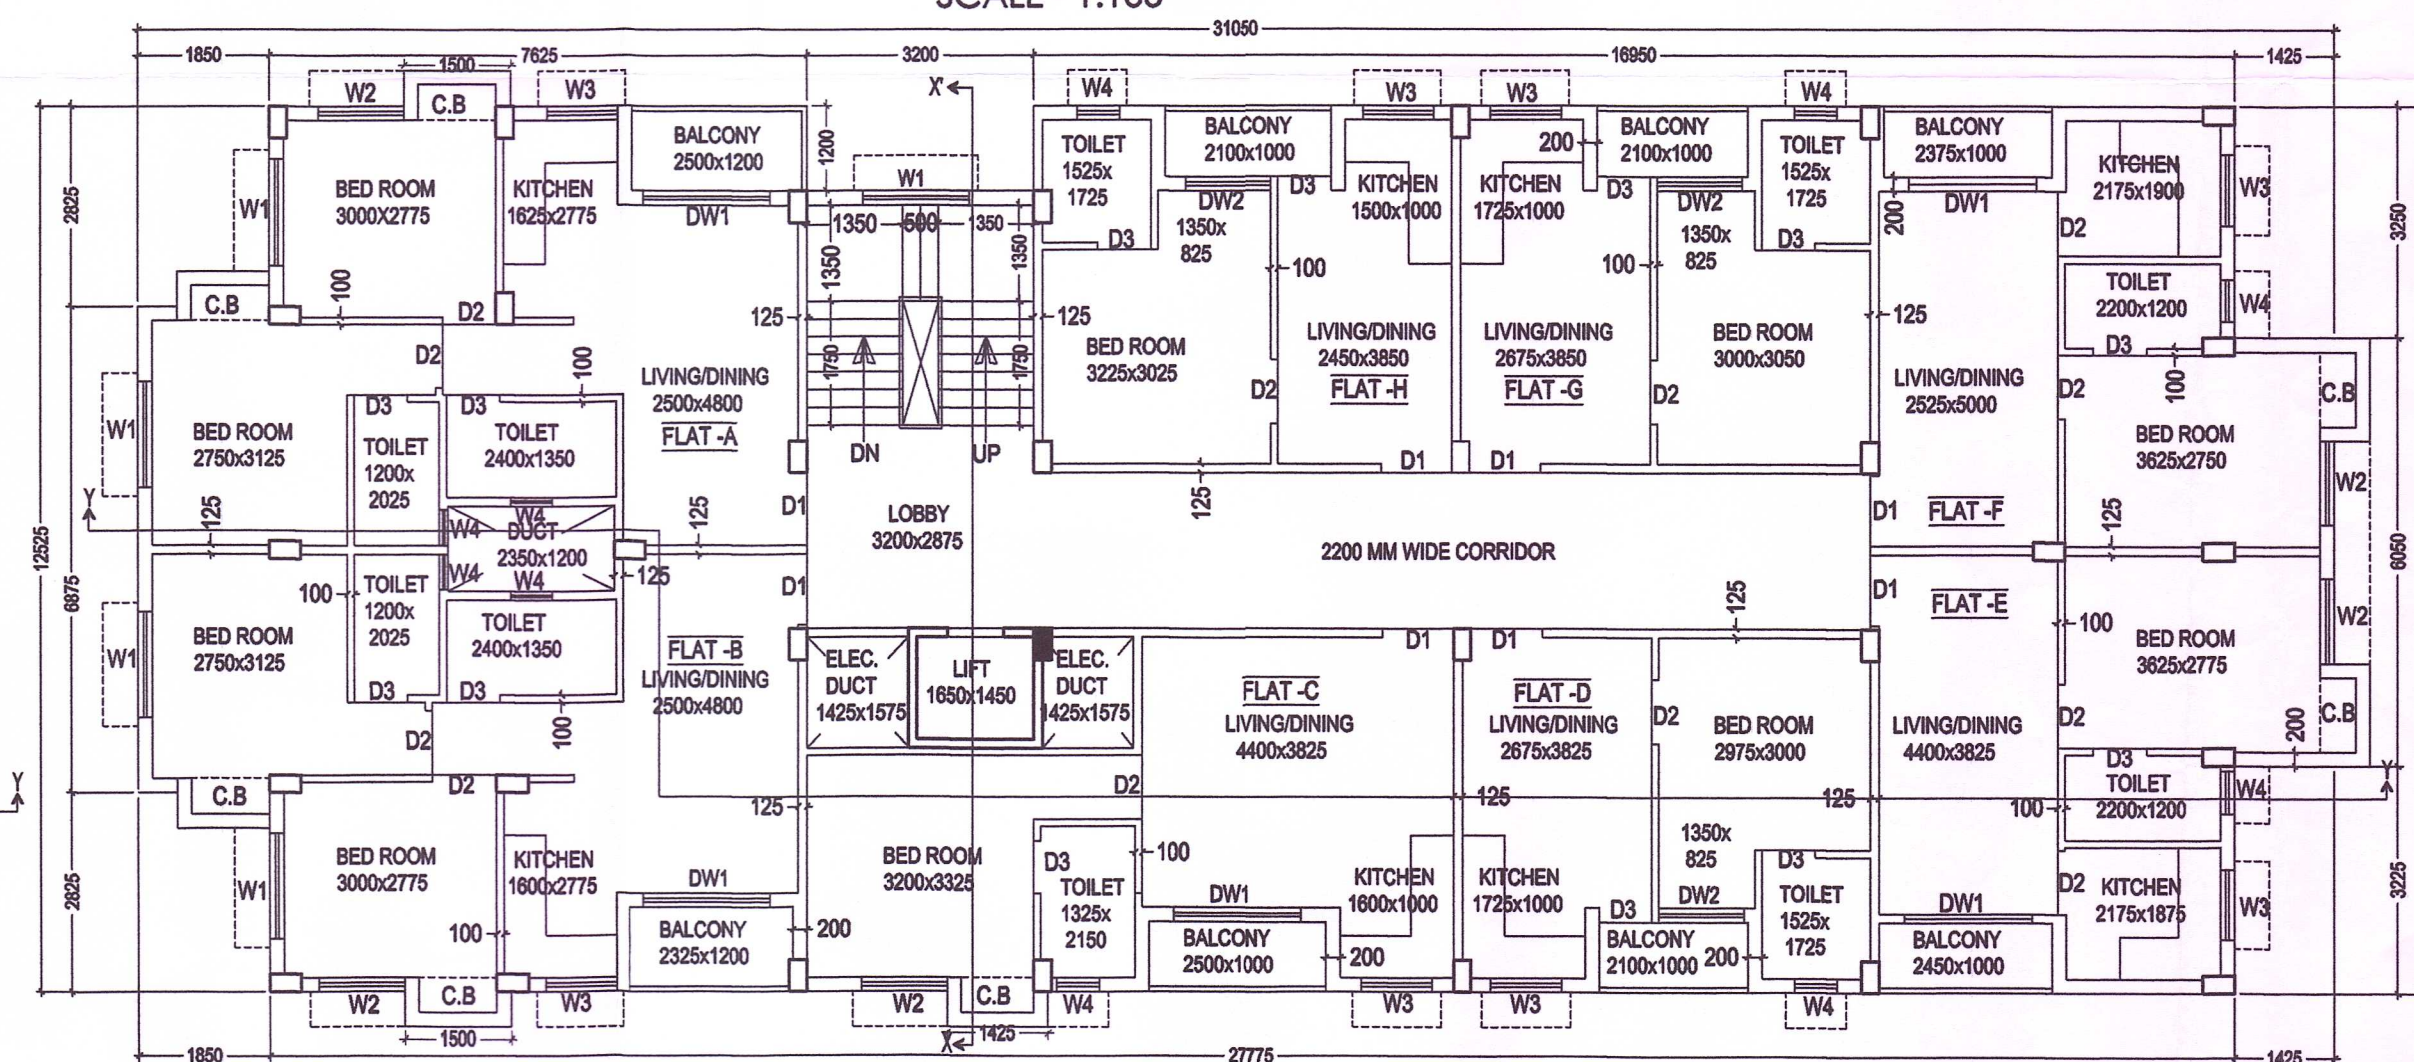

TYPICAL (1ST TO 4TH) FLOOR PLAN
SCALE:1:100

SCHEDULE OF DOORS & WINDOWS

NO	SILL	LINTEL	SIZE
D1	—	2100	1000X2100
D2	—	2100	900X2100
D3	—	2100	750X2100
DW1	—	2100	1800X2100
DW2	—	2100	1200X2100
W1	900	2100	1500X1200
W2	900	2100	1200X1200
W3	1050	2100	1000X1050
W4	1350	2100	800X750

NOTES :-
(a) ALL DIMENSIONS ARE IN MM.
(b) ALL EXTERNAL WALLS ARE 200 TH.
(c) ALL INTERNAL WALLS ARE 100TH. & 125 TH.
(d) GRADE OF STEEL : Fe415
(e) GRADE OF CONCRETE : M20
(f) OTHER SPECIFICATIONS WILL BE FOLLOWED AS PER N.B.C.

Prodan
Illambazar Gram Panchayat

SIGNATURE OF PANCHAYET PRADHAN

APPROVED
Clearance is hereby accorded for Construction/ Extension of the building (Acknowledgement No. HTB.U.2.D.166 Dt. 07/09/24) with the following conditions:
1. Structural Stability lies upon the owner's risk as per Certificate of the Structural Engineer & duly vetted by D.C.
2. If necessary Clearance for Fire, Environment & approach Road must be obtained from the appropriate authority.
3. Construction must be done with strict adherence with the approved drawing without any deviation.

Assistant Engineer
Birbhum Zilla Parishad

District Engineer
Birbhum Zilla Parishad

SIGNATURE OF OWNER/AUTHORIZED SIGNATORY

CERTIFICATE OF STRUCTURAL ENGINEER.

THIS IS TO CERTIFY THAT THE STRUCTURAL DESIGN AND DRAWING OF BOTH FOUNDATION AND SUPER STRUCTURE OF THE BUILDING HAS BEEN MADE BY ME CONSIDERING ALL POSSIBLE LOADS INCLUDING THE SEISMIC LOAD AS PER THE NATIONAL BUILDING CODE OF INDIA AND CERTIFIED THAT IT IS SAFE AND STABLE IN ALL RESPECTS.

KOLLOI KUMAR GHOSHAL
BS (Civil) MIE
Chartered Engineer
Membership No. 100622
Regd. No. 87793 RM
(M/C Empsment No. ESE/11/281)

SIGNATURE OF STRUCTURAL ENGG.

CERTIFICATE OF ARCHITECTS

I DO HEREBY CERTIFY WITH FULL RESPONSIBILITY THAT THE BUILDING PLAN HAS BEEN DRAWN UP AS PER RULE OF N.B.C. OF INDIA AMENDED FROM TIME TO TIME THAT THE WIDTH OF THE ABUTTING ROAD CONFORM WITH THE PLAN AND IT IS A BUILDABLE SITE. NOT A TANK OR A FILLED UP TANK. THE SITE PLAN, LOCATION PLAN AGREES WITH THE SITE. THE PLOT IS DEMARCATED BY BOUNDARY WALLS & MEASUREMENTS TALLY WITH THE REGD. DEED PLAN. THE EXISTING STRUCTURE AS SHOWN FULLY OCCUPIED BY OWNERS AS PER OWNERS UNDERTAKING.

ANUPAM MAITI
C.O.A. Registered Architect
CA/2010/48539
anupam.mozaiik@yahoo.co.in
SIGNATURE OF ARCHITECTS.

GROUND FLOOR PLAN, TYPICAL FLOOR PLAN (1st to 4th), ROOF PLAN, ELEVATION & SECTIONS AT 'X-X', 'Y-Y', SITE PLAN.

PROPOSED G+V STORED & II STORED RESIDENTIAL COMPLEX AT - MOUZA - KAMAR PARA , J.L. NO.-131, R.S. DAG NO. 460,461,464,464/ 1097. L.R. KHATIAN NOS. 60,134,436, 1171, 1172,1173, 1185, 1209, 1282, 1298, 1538. CORRESPONDING TO L.R. DAG NOS. 460, 461, 464, 464/ 1097, P.S. - ILLAMBAZAR, DIST. - BIRBHUM.



ARCHITECTS
MOZAIK
P-543, RAJA BASANTA ROY ROAD
KOLKATA-700 029
PH. 40670084/88311 80114

DRAWN BY:-
MUKTI PADA BERA
DATE:- 05.07.2024
BLOCK - 3
scale:- 1:100