

12TH, 13TH, 14TH, 15TH FLOOR PLAN, BLOCK - A

DATE: 19.09.2023

SCALE: AS NOTED

ISSUE STATUS: SMC / NMC

ALL STORES WILL BE USED FOR STORAGE

OF NON-COMBUSTIBLE MATERIALS

PROJECT NO: 22/02/2024/0004, DATED 18.09.2024

TITLE: 12TH, 13TH, 14TH, 15TH FLOOR PLAN, BLOCK - A

PLAN SHOWING PROPOSED 15TH FLOOR RESIDENTIAL BUILDING & (G+1) STORED MULTIPURPOSE HALL BLOCK USE OF B.O.C. ACT 1987 ALONG WITH BALCONY ROAD. CONSTRUCTION AND BUILDING RULE 2009 & REGULATION NO. 234.12 CANAL ROAD. C.M.C. WARD NO. 57, BOROUGH NO. 14, P-2, HANDEGA, KODAKA-15

DESIGNER: SMC / NMC

DATE: 19.09.2023

SCALE: AS NOTED

ISSUE STATUS: SMC / NMC

ALL STORES WILL BE USED FOR STORAGE

OF NON-COMBUSTIBLE MATERIALS

12TH, 13TH, 14TH, 15TH FLOOR PLAN, BLOCK - A

DATE: 19.09.2023

SCALE: AS NOTED

ISSUE STATUS: SMC / NMC

ALL STORES WILL BE USED FOR STORAGE

OF NON-COMBUSTIBLE MATERIALS

PROJECT NO: 22/02/2024/0004, DATED 18.09.2024

TITLE: 12TH, 13TH, 14TH, 15TH FLOOR PLAN, BLOCK - A

PLAN SHOWING PROPOSED 15TH FLOOR RESIDENTIAL BUILDING & (G+1) STORED MULTIPURPOSE HALL BLOCK USE OF B.O.C. ACT 1987 ALONG WITH BALCONY ROAD. CONSTRUCTION AND BUILDING RULE 2009 & REGULATION NO. 234.12 CANAL ROAD. C.M.C. WARD NO. 57, BOROUGH NO. 14, P-2, HANDEGA, KODAKA-15

DESIGNER: SMC / NMC





DATE: 19.09.2023

SCALE: AS NOTED

ISSUE STATUS: SMC / NMC

ALL STORES WILL BE USED FOR STORAGE

OF NON-COMBUSTIBLE MATERIALS

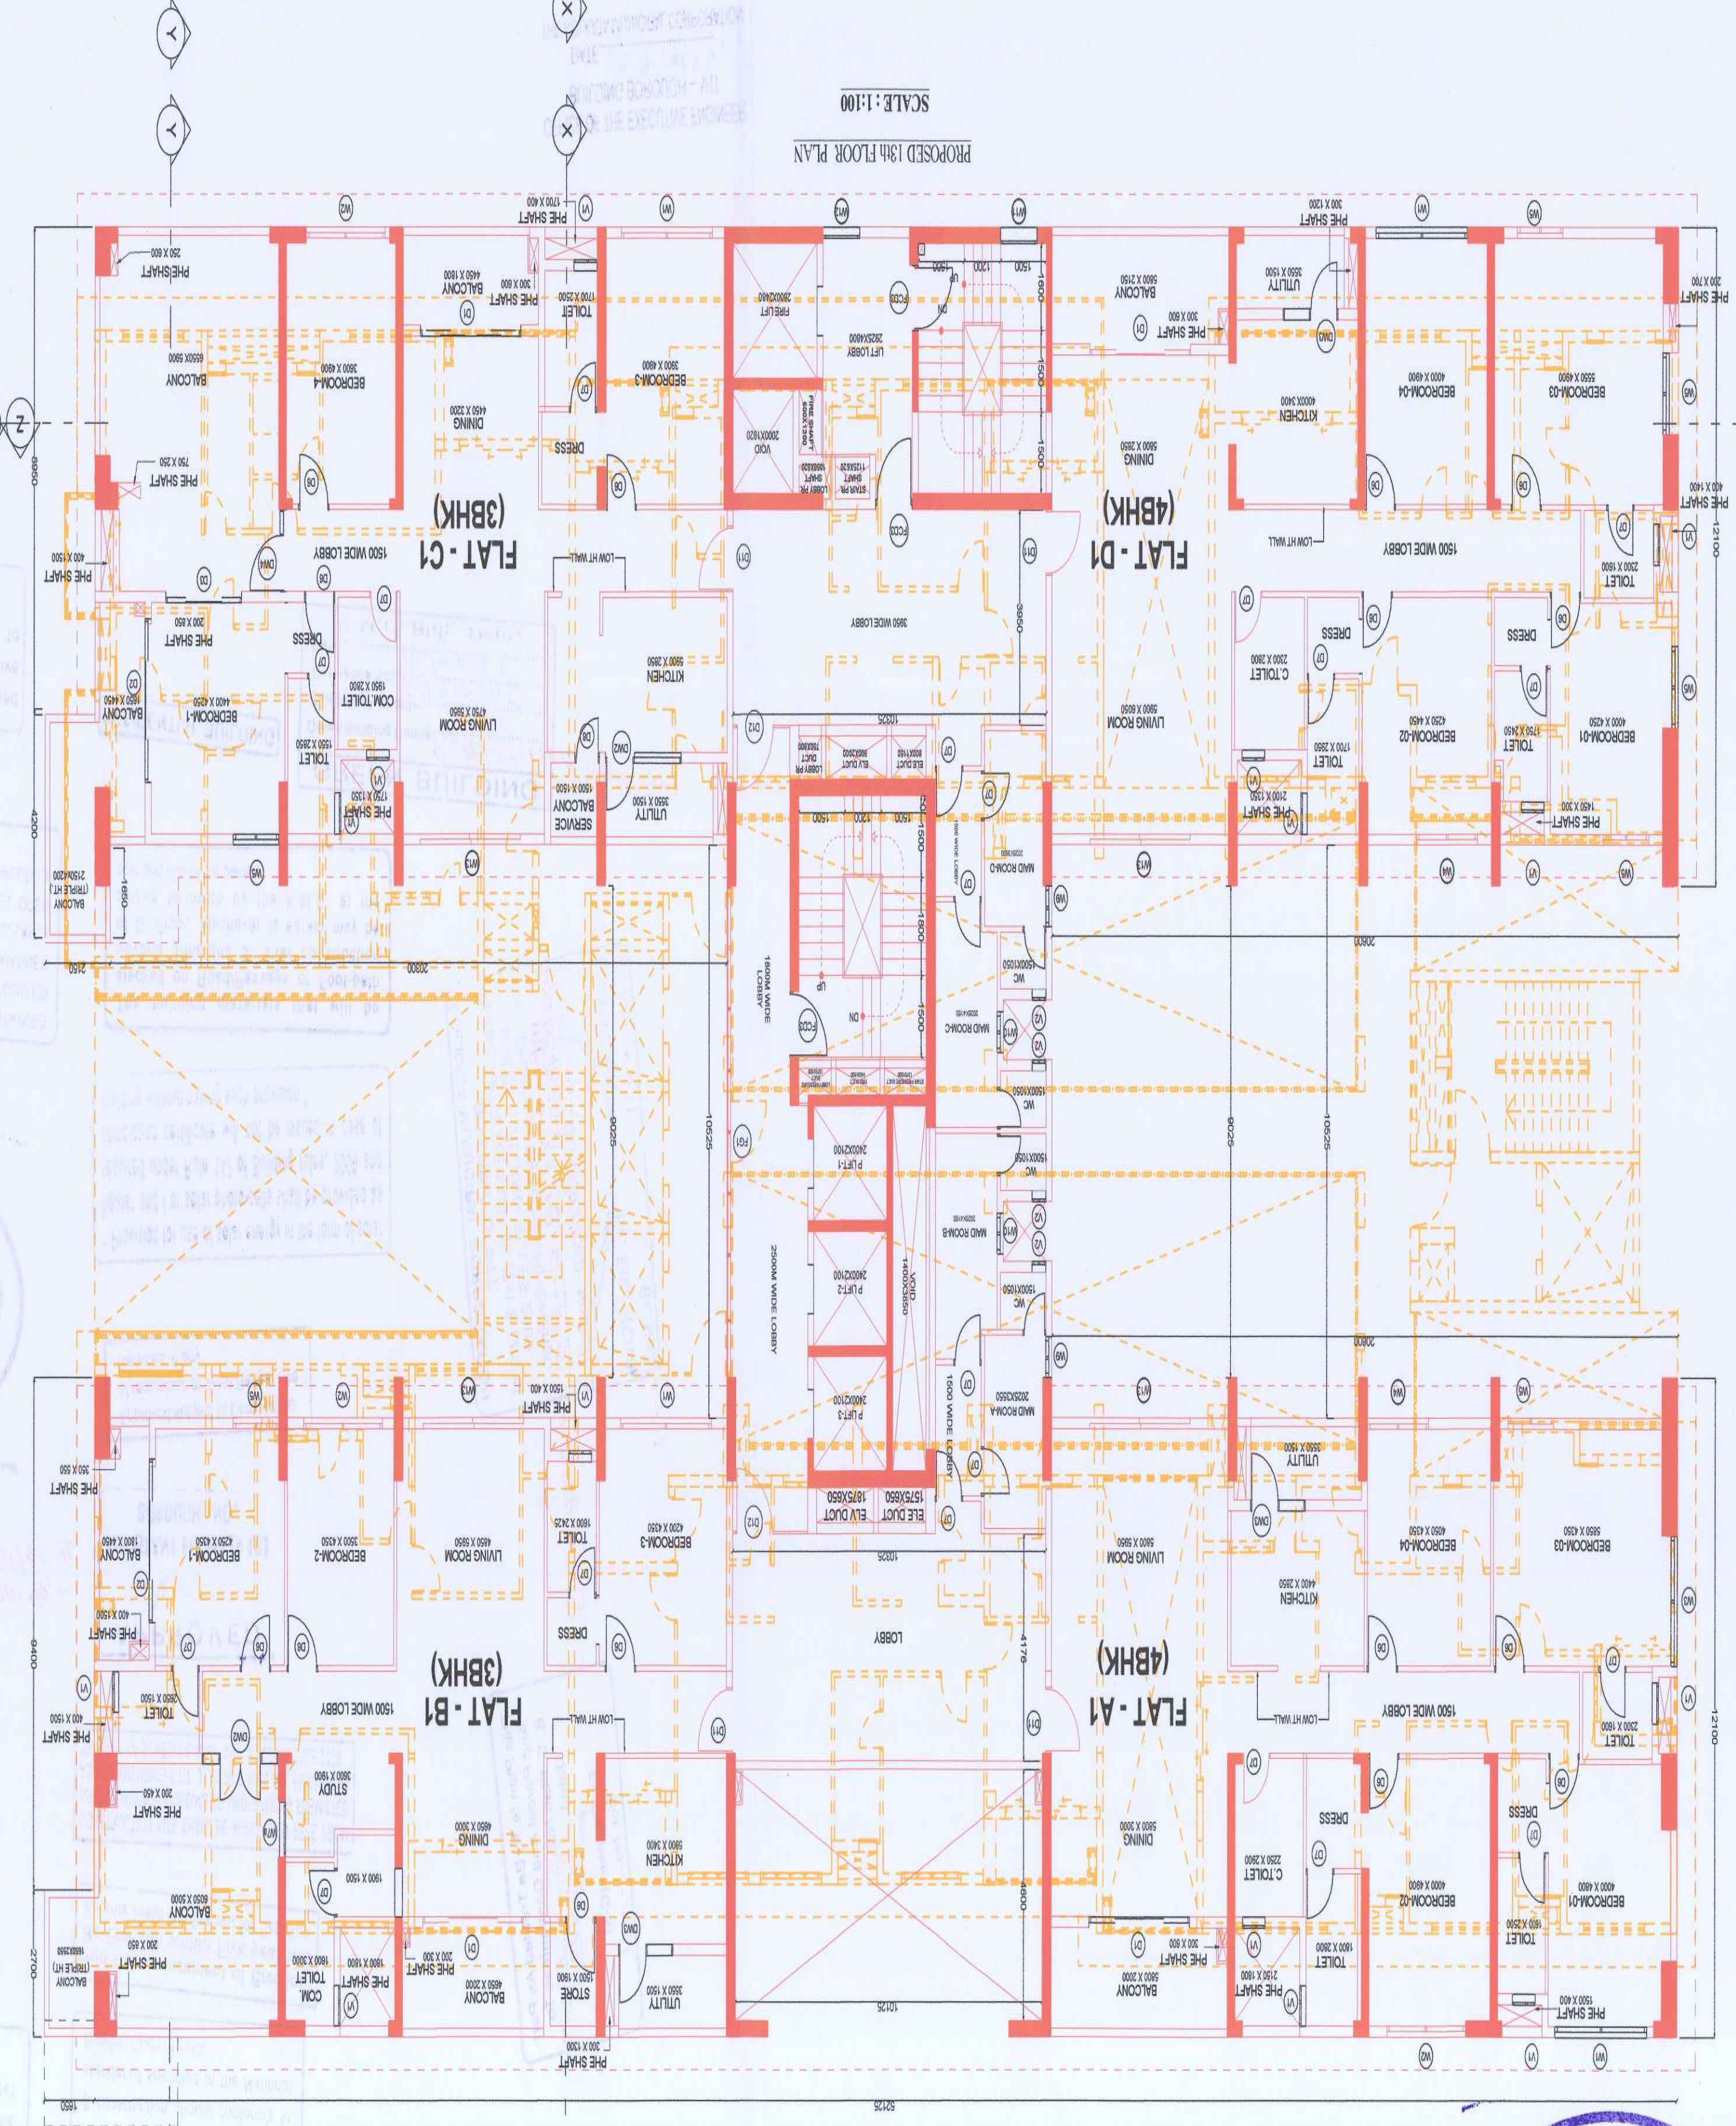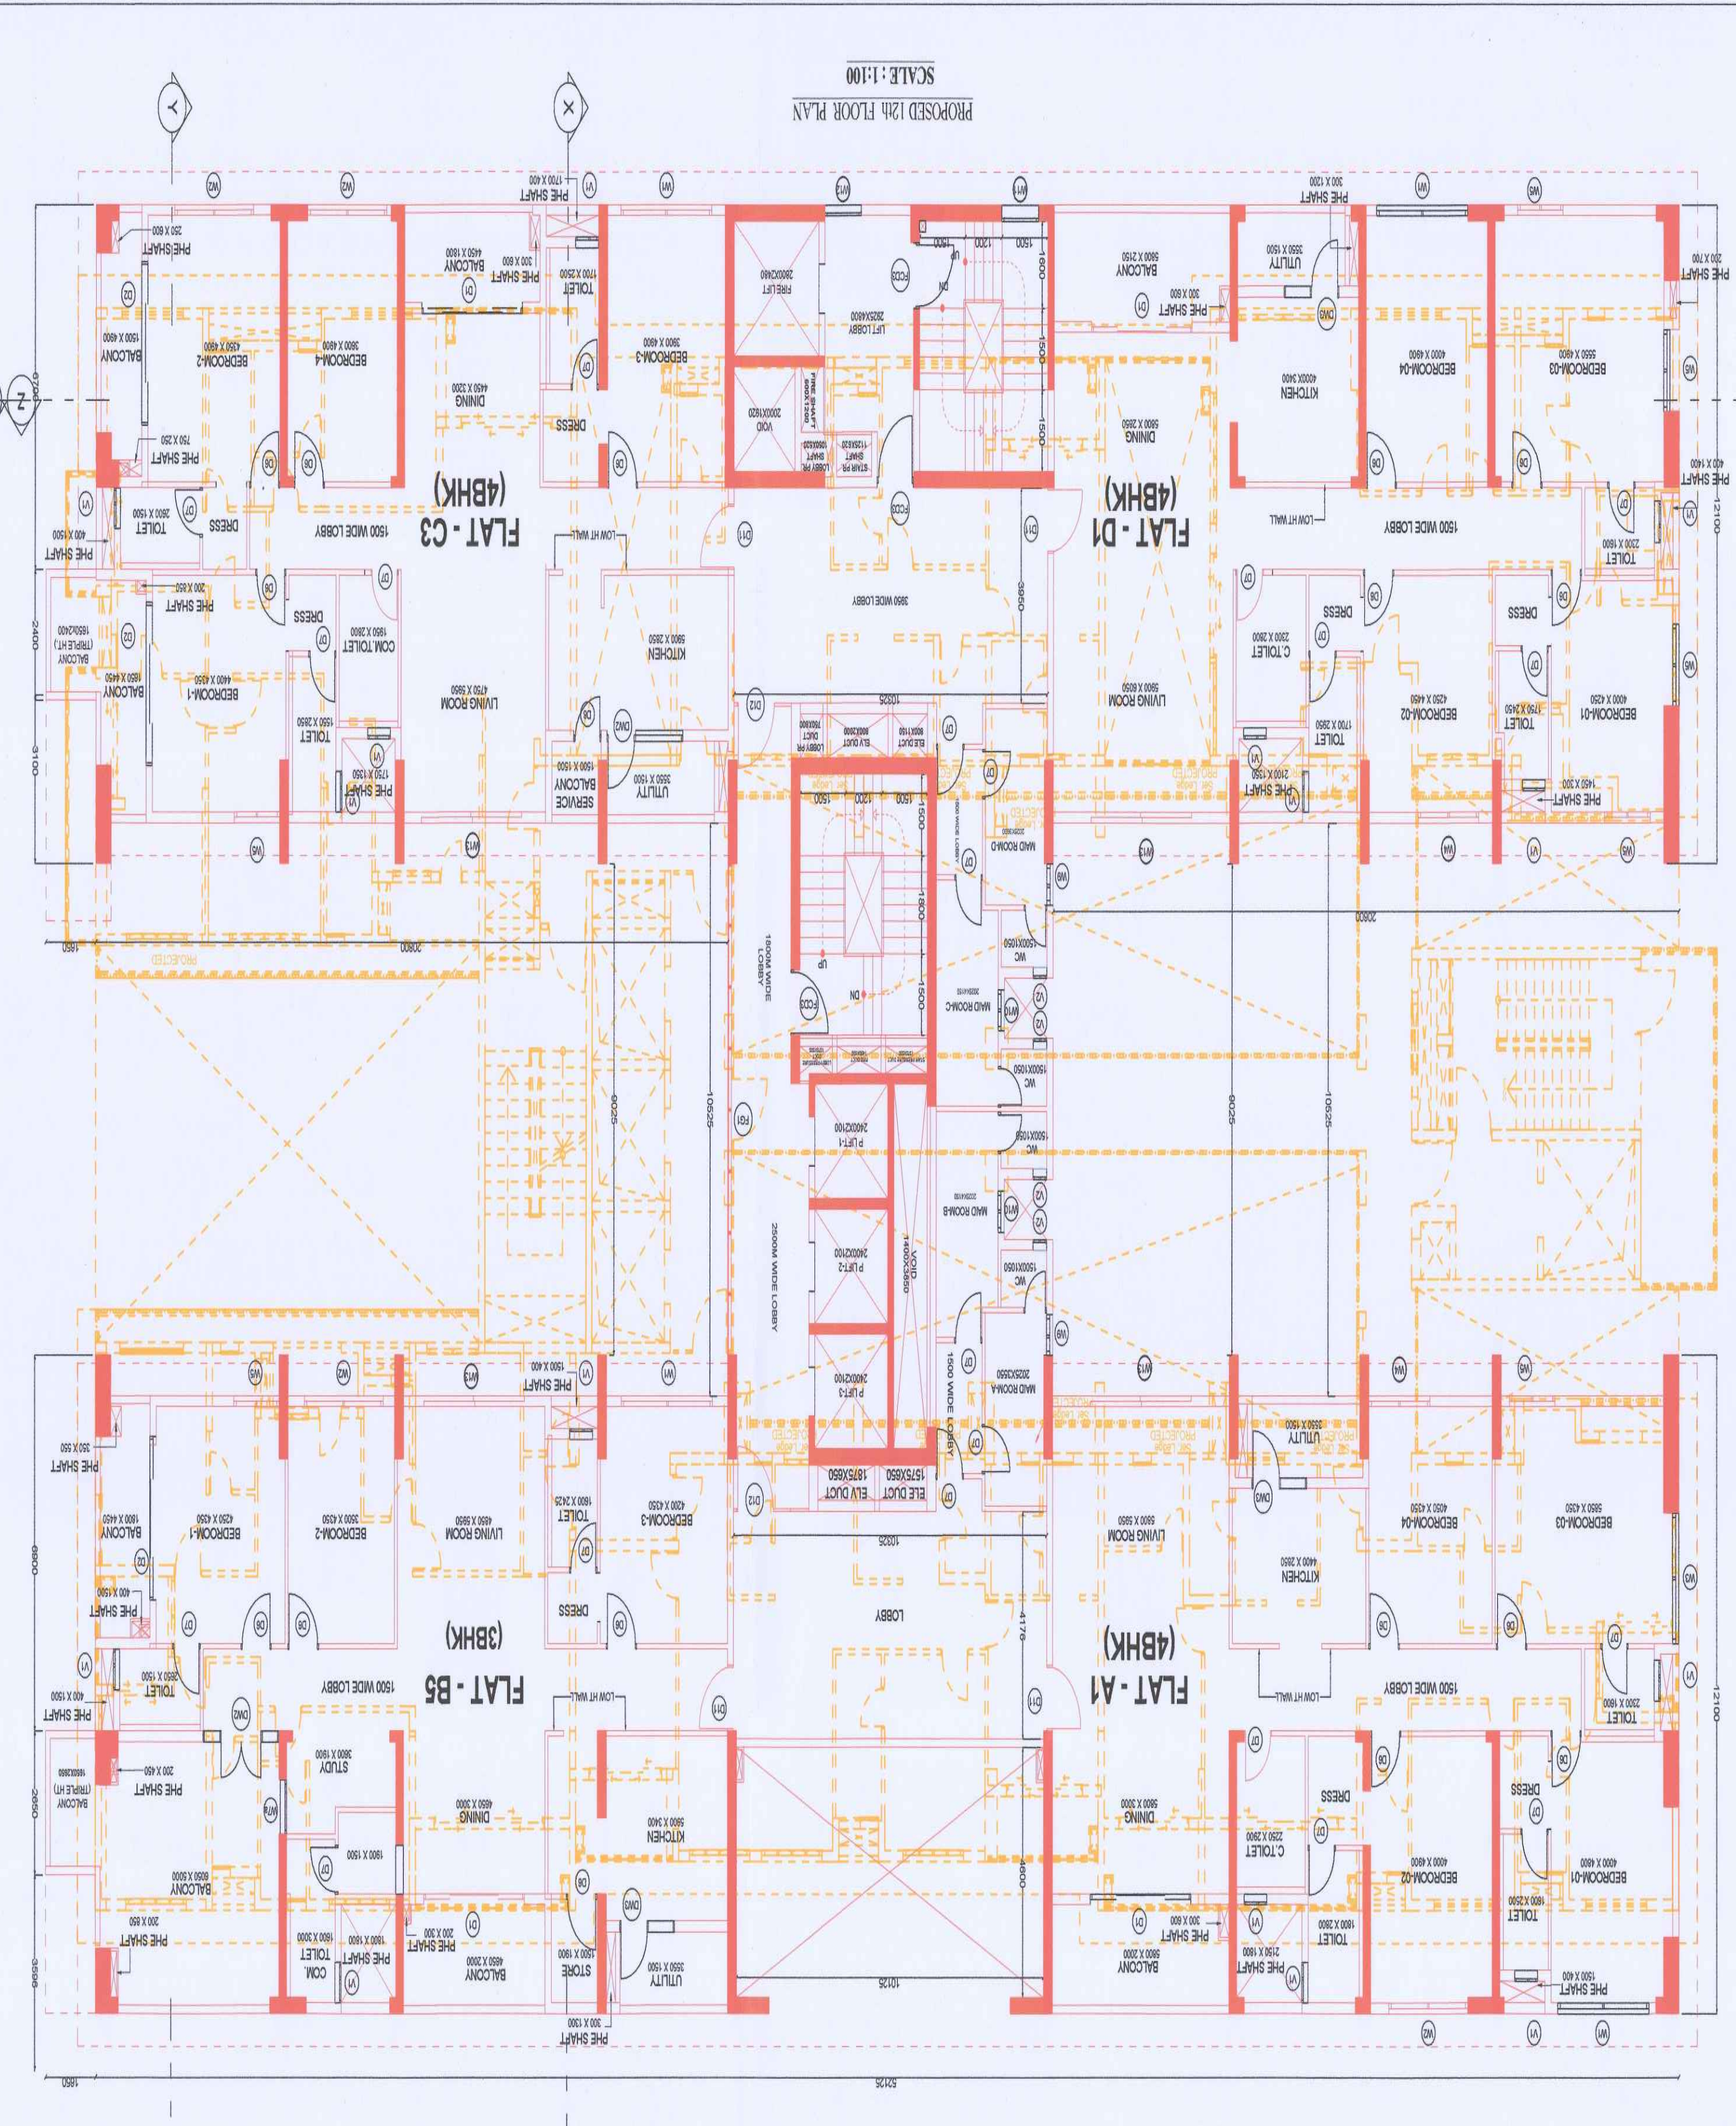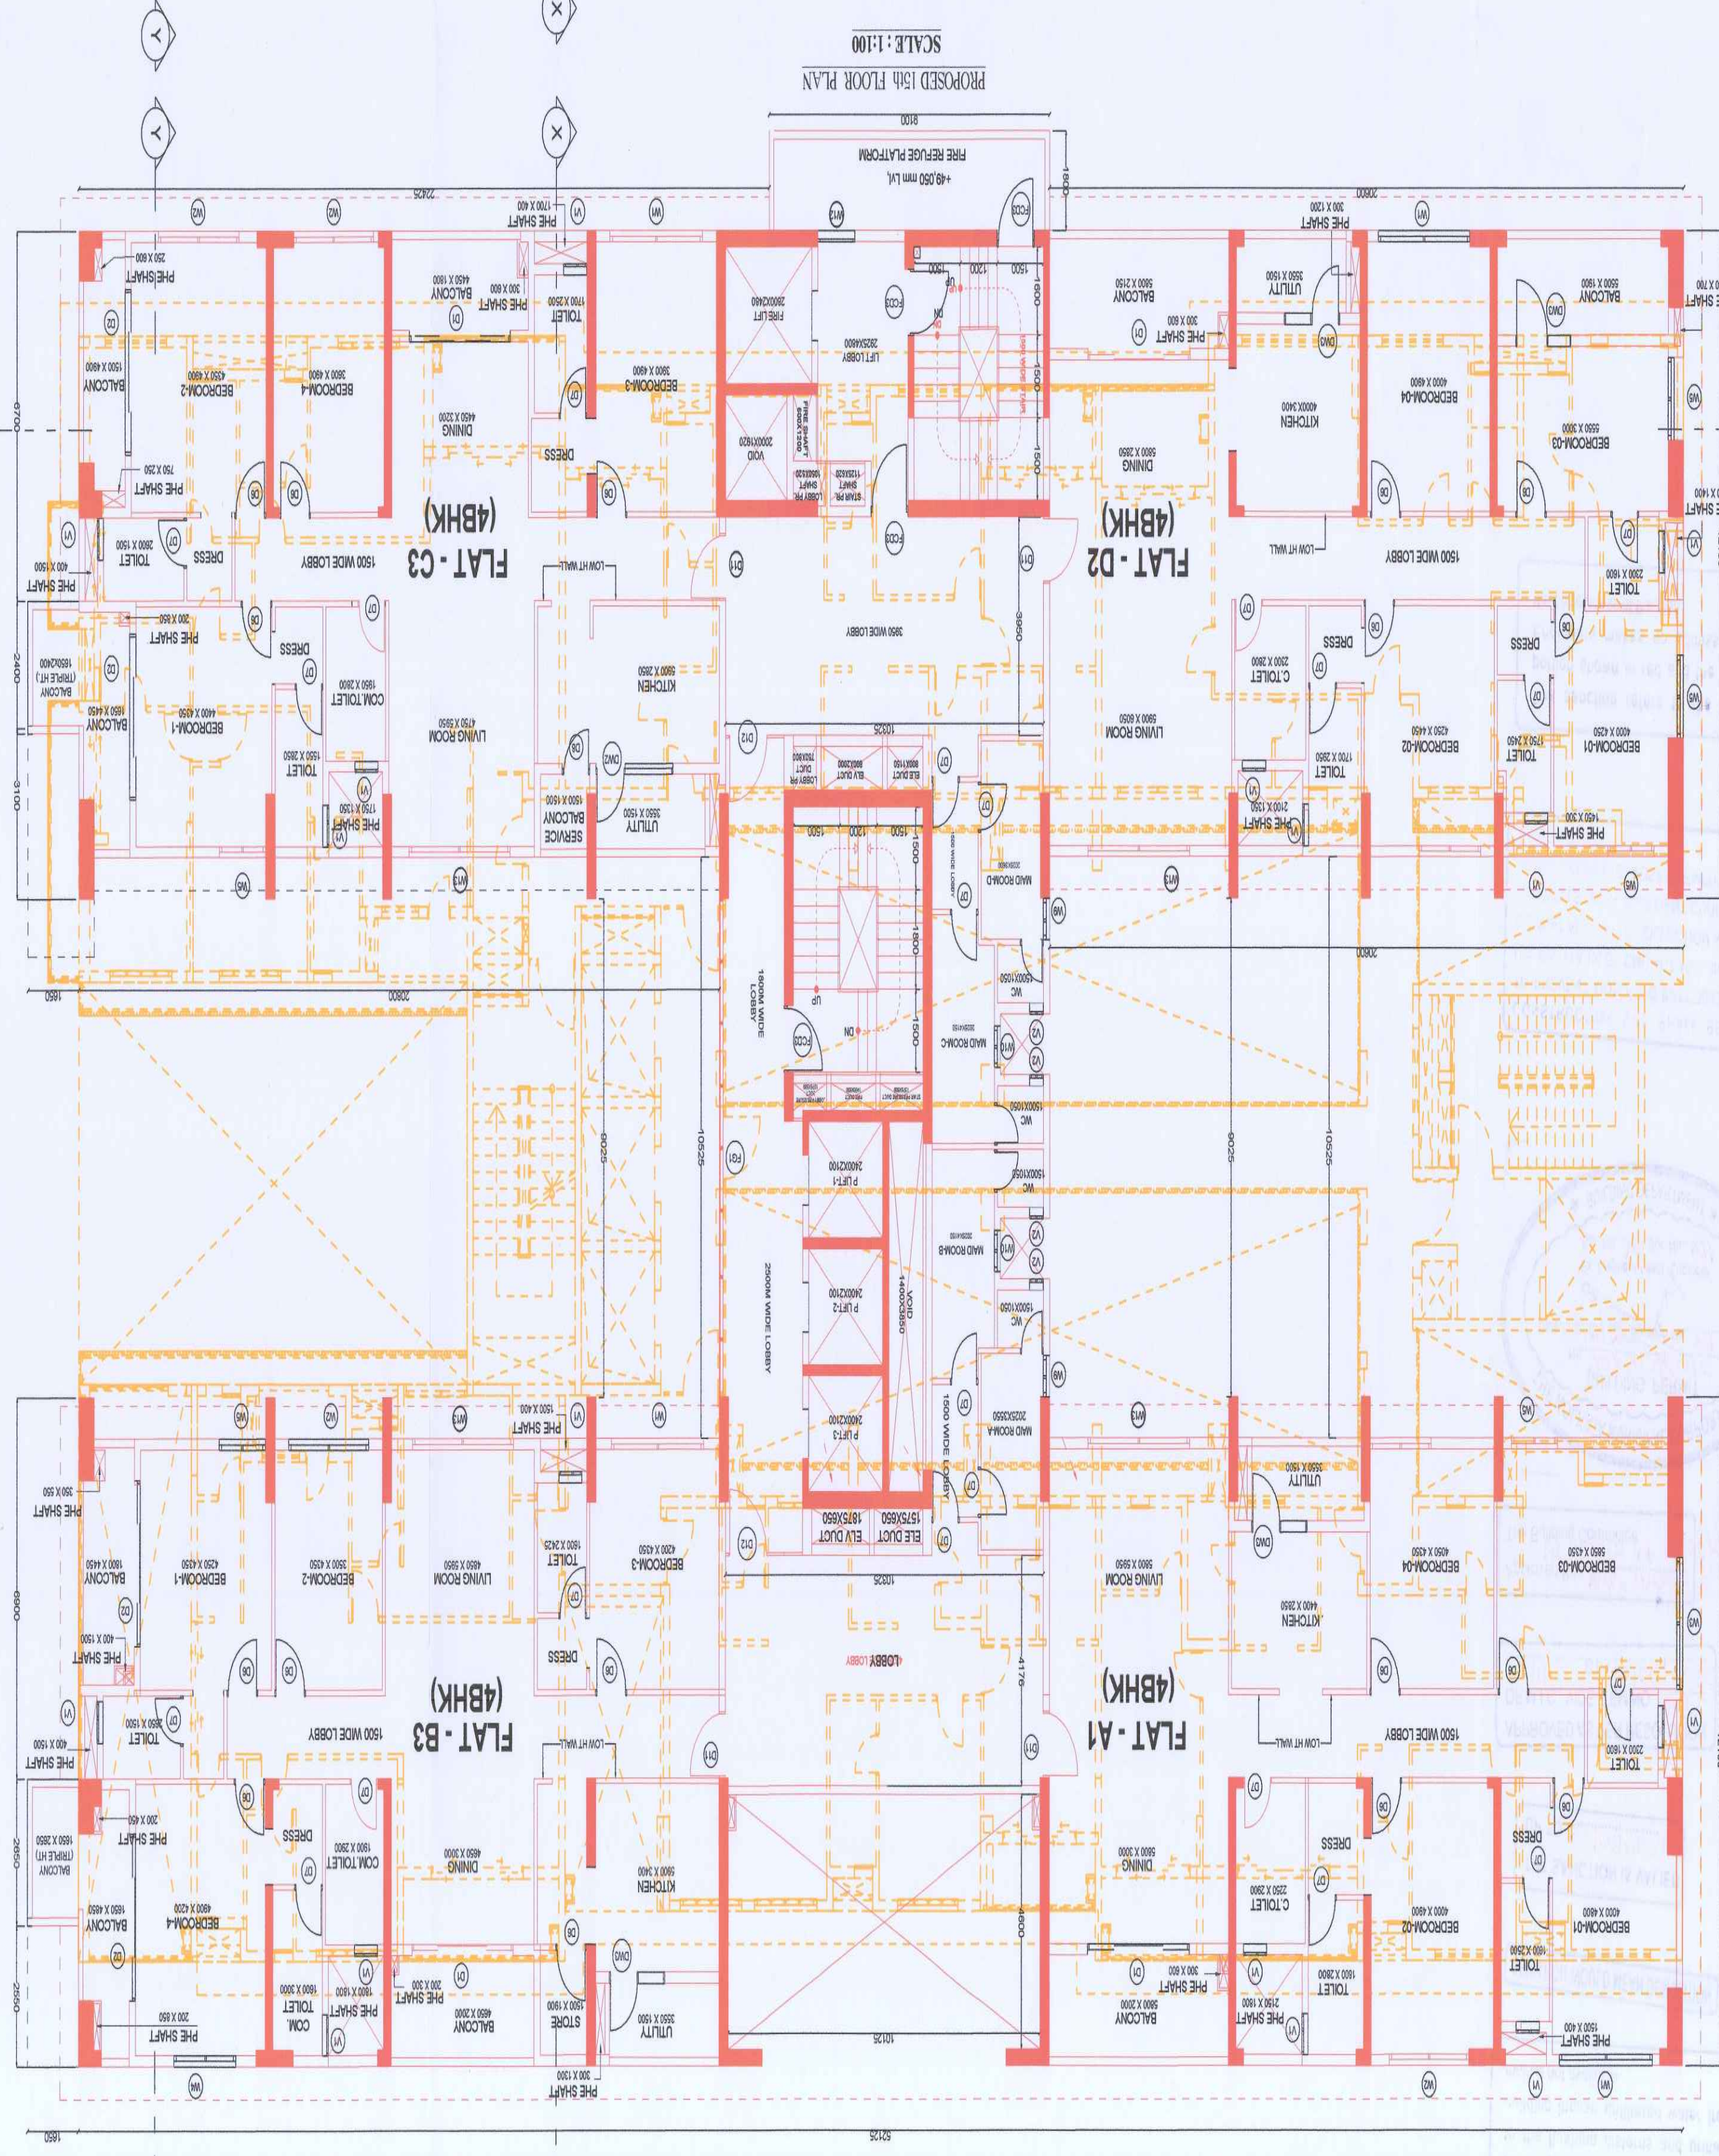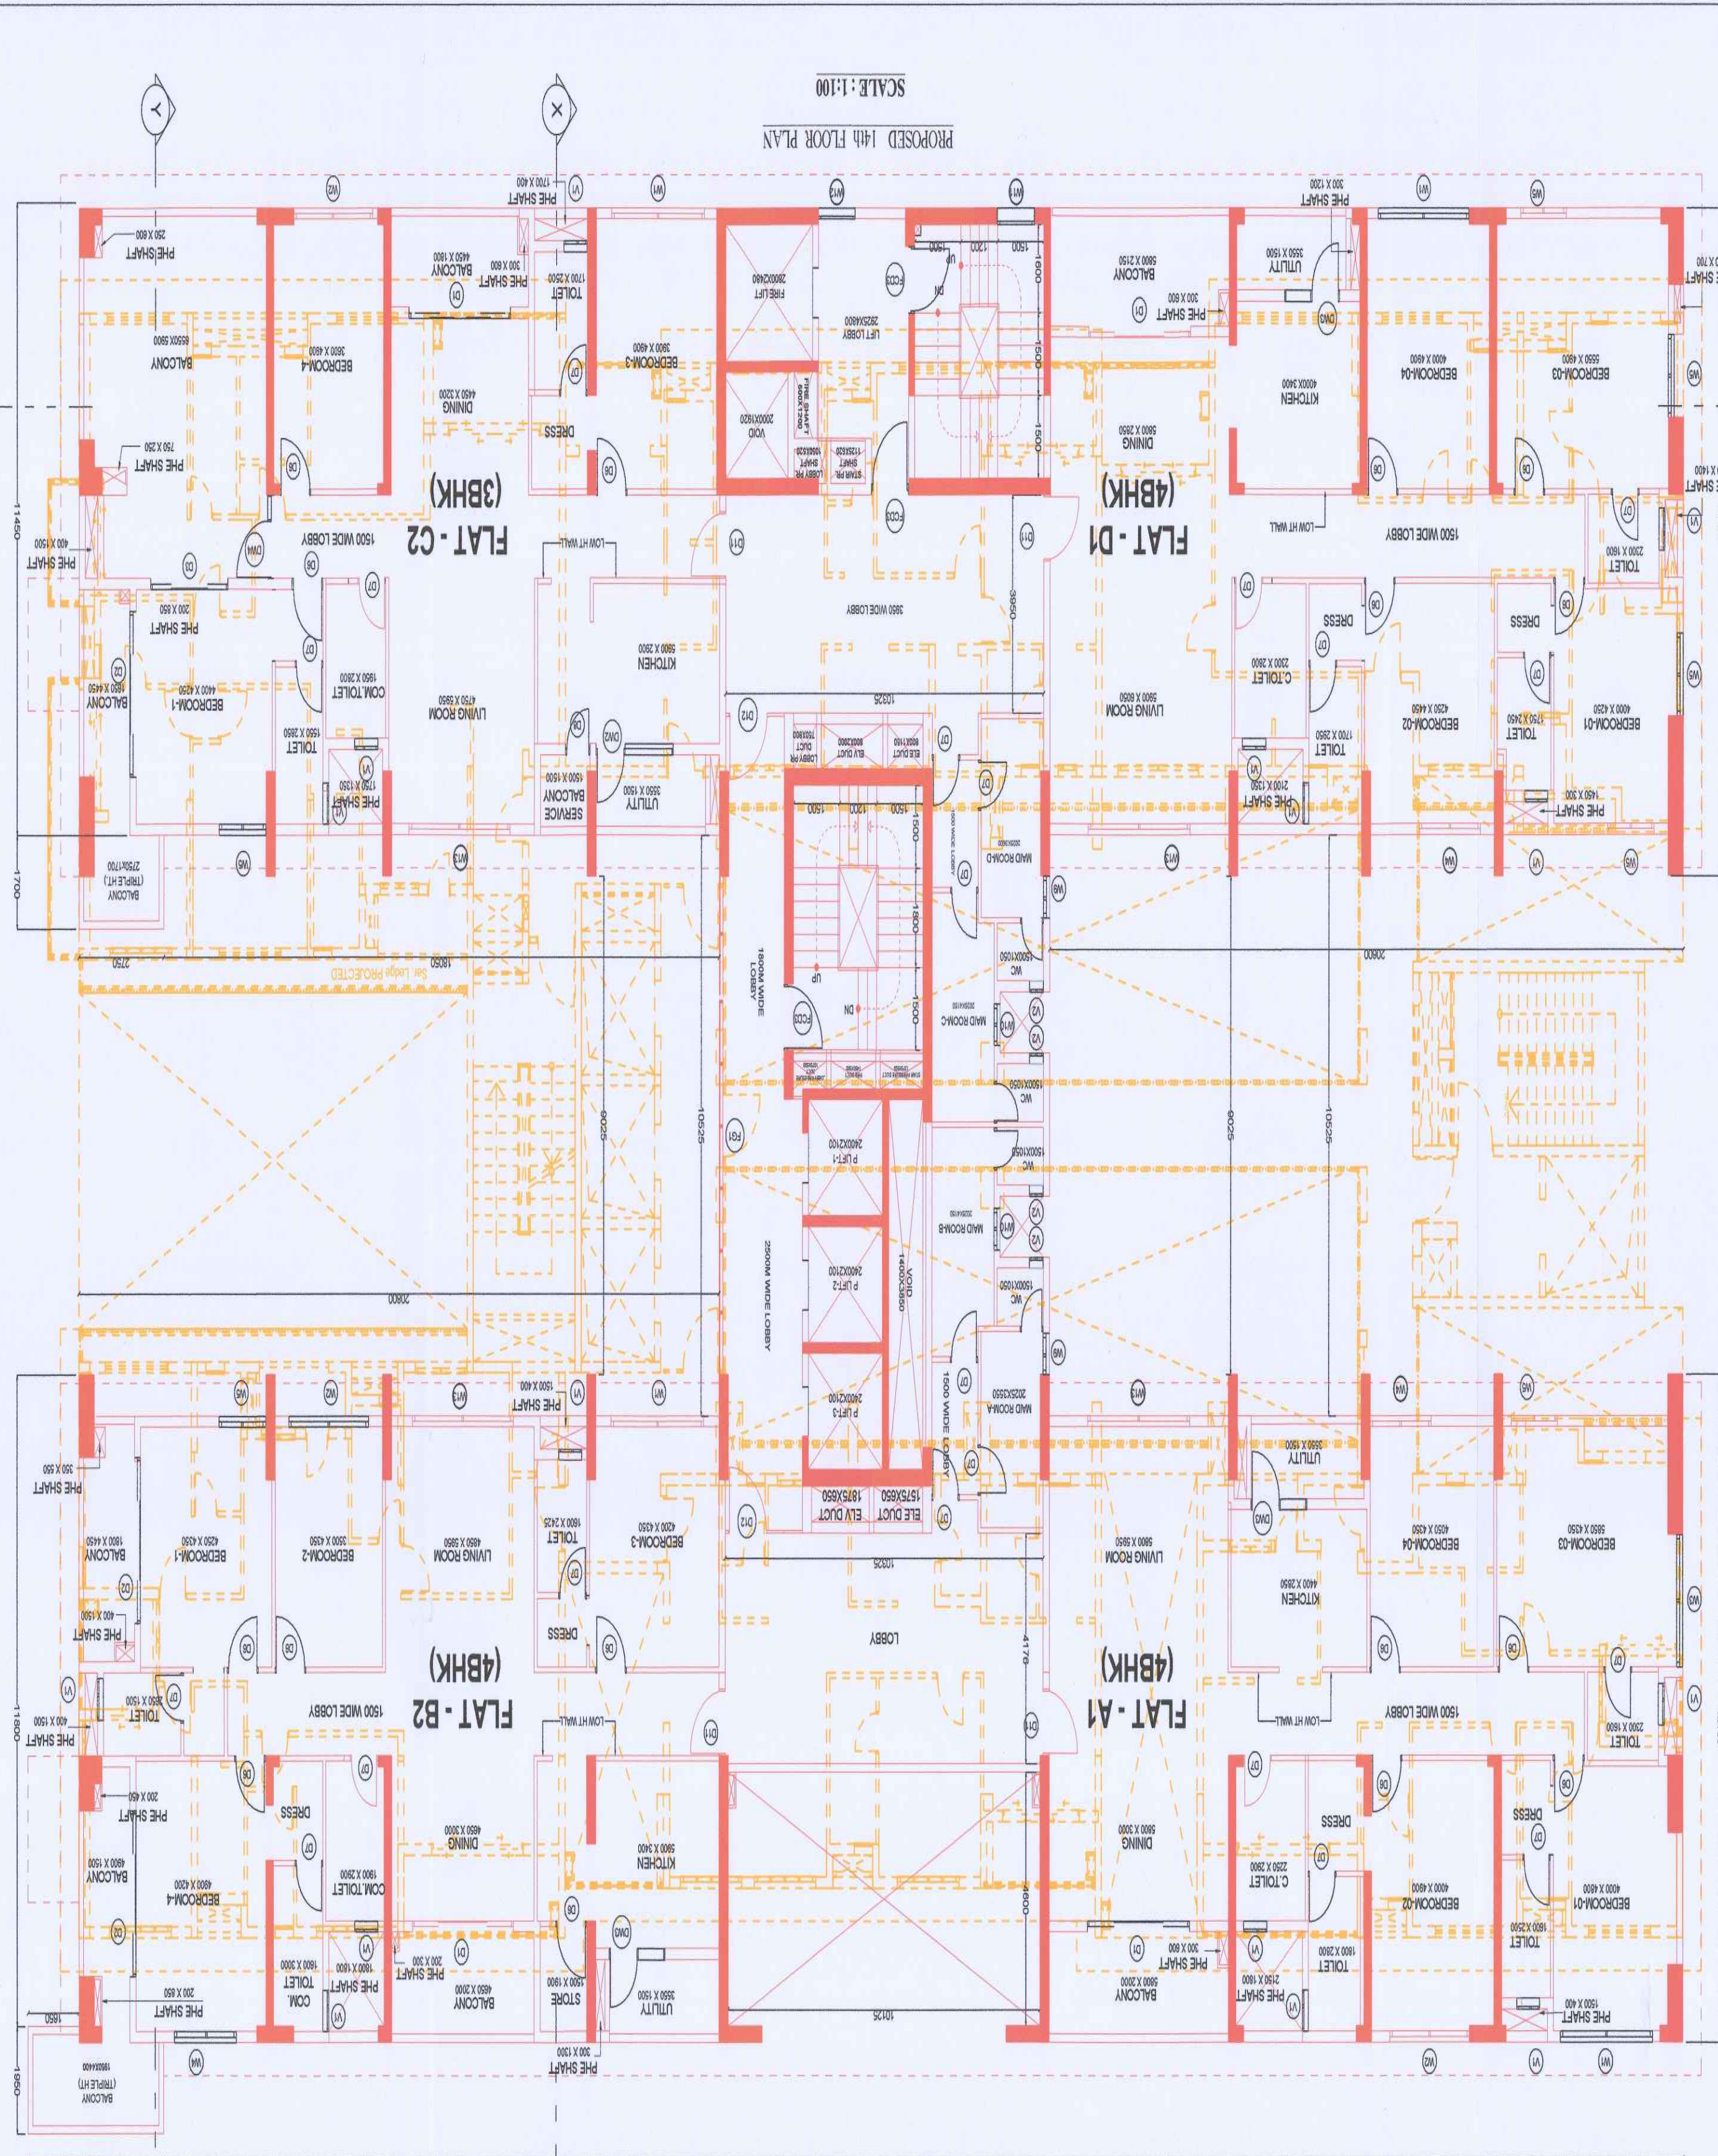

12TH, 13TH, 14TH, 15TH FLOOR PLAN, BLOCK - A

DATE: 19.09.2023

SCALE: AS NOTED

ISSUE STATUS: SMC / NMC

ALL STORES WILL BE USED FOR STORAGE

OF NON-COMBUSTIBLE MATERIALS

PROJECT NO: 22/02/2024/0004, DATED 18.09.2024

TITLE: 12TH, 13TH, 14TH, 15TH FLOOR PLAN, BLOCK - A

PLAN SHOWING PROPOSED 15TH FLOOR RESIDENTIAL BUILDING & (G+1) STORED MULTIPURPOSE HALL BLOCK USE OF B.O.C. ACT 1987 ALONG WITH BALCONY ROAD. CONSTRUCTION AND BUILDING RULE 2009 & REGULATION NO. 234.12 CANAL ROAD. C.M.C. WARD NO. 57, BOROUGH NO. 14, P-2, HANDEGA, KODAKA-15

DESIGNER: SMC / NMC

DATE: 19.09.2023

SCALE: AS NOTED

ISSUE STATUS: SMC / NMC

ALL STORES WILL BE USED FOR STORAGE

OF NON-COMBUSTIBLE MATERIALS

12TH, 13TH, 14TH, 15TH FLOOR PLAN, BLOCK - A

DATE: 19.09.2023

SCALE: AS NOTED

ISSUE STATUS: SMC / NMC

ALL STORES WILL BE USED FOR STORAGE

OF NON-COMBUSTIBLE MATERIALS

PROJECT NO: 22/02/2024/0004, DATED 18.09.2024

TITLE: 12TH, 13TH, 14TH, 15TH FLOOR PLAN, BLOCK - A

PLAN SHOWING PROPOSED 15TH FLOOR RESIDENTIAL BUILDING & (G+1) STORED MULTIPURPOSE HALL BLOCK USE OF B.O.C. ACT 1987 ALONG WITH BALCONY ROAD. CONSTRUCTION AND BUILDING RULE 2009 & REGULATION NO. 234.12 CANAL ROAD. C.M.C. WARD NO. 57, BOROUGH NO. 14, P-2, HANDEGA, KODAKA-15

DESIGNER: SMC / NMC

DATE: 19.09.2023

SCALE: AS NOTED

ISSUE STATUS: SMC / NMC


ALL STORES WILL BE USED FOR STORAGE


OF NON-COMBUSTIBLE MATERIALS

NO.	REMARKS	DATE	BY
01	ISSUED FOR PERMIT	19.09.2023	SMC / NMC
02	ISSUED FOR PERMIT	19.09.2023	SMC / NMC
NOTE: ALL DIMENSIONS ARE IN MILLIMETERS UNLESS OTHERWISE STATED. GRADE OF CONCRETE WILL BE AS PER STRUCTURAL DESIGN GRADE OF STEEL IS 500 IS.

NOTE: ALL DIMENSIONS ARE IN MILLIMETERS UNLESS OTHERWISE STATED. GRADE OF CONCRETE WILL BE AS PER STRUCTURAL DESIGN GRADE OF STEEL IS 500 IS.

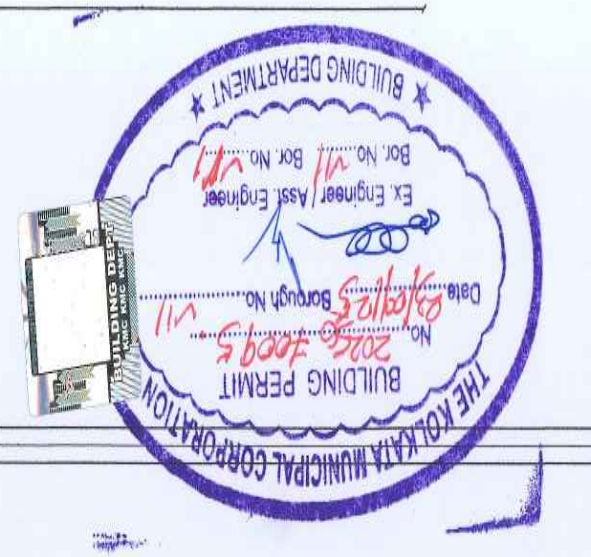

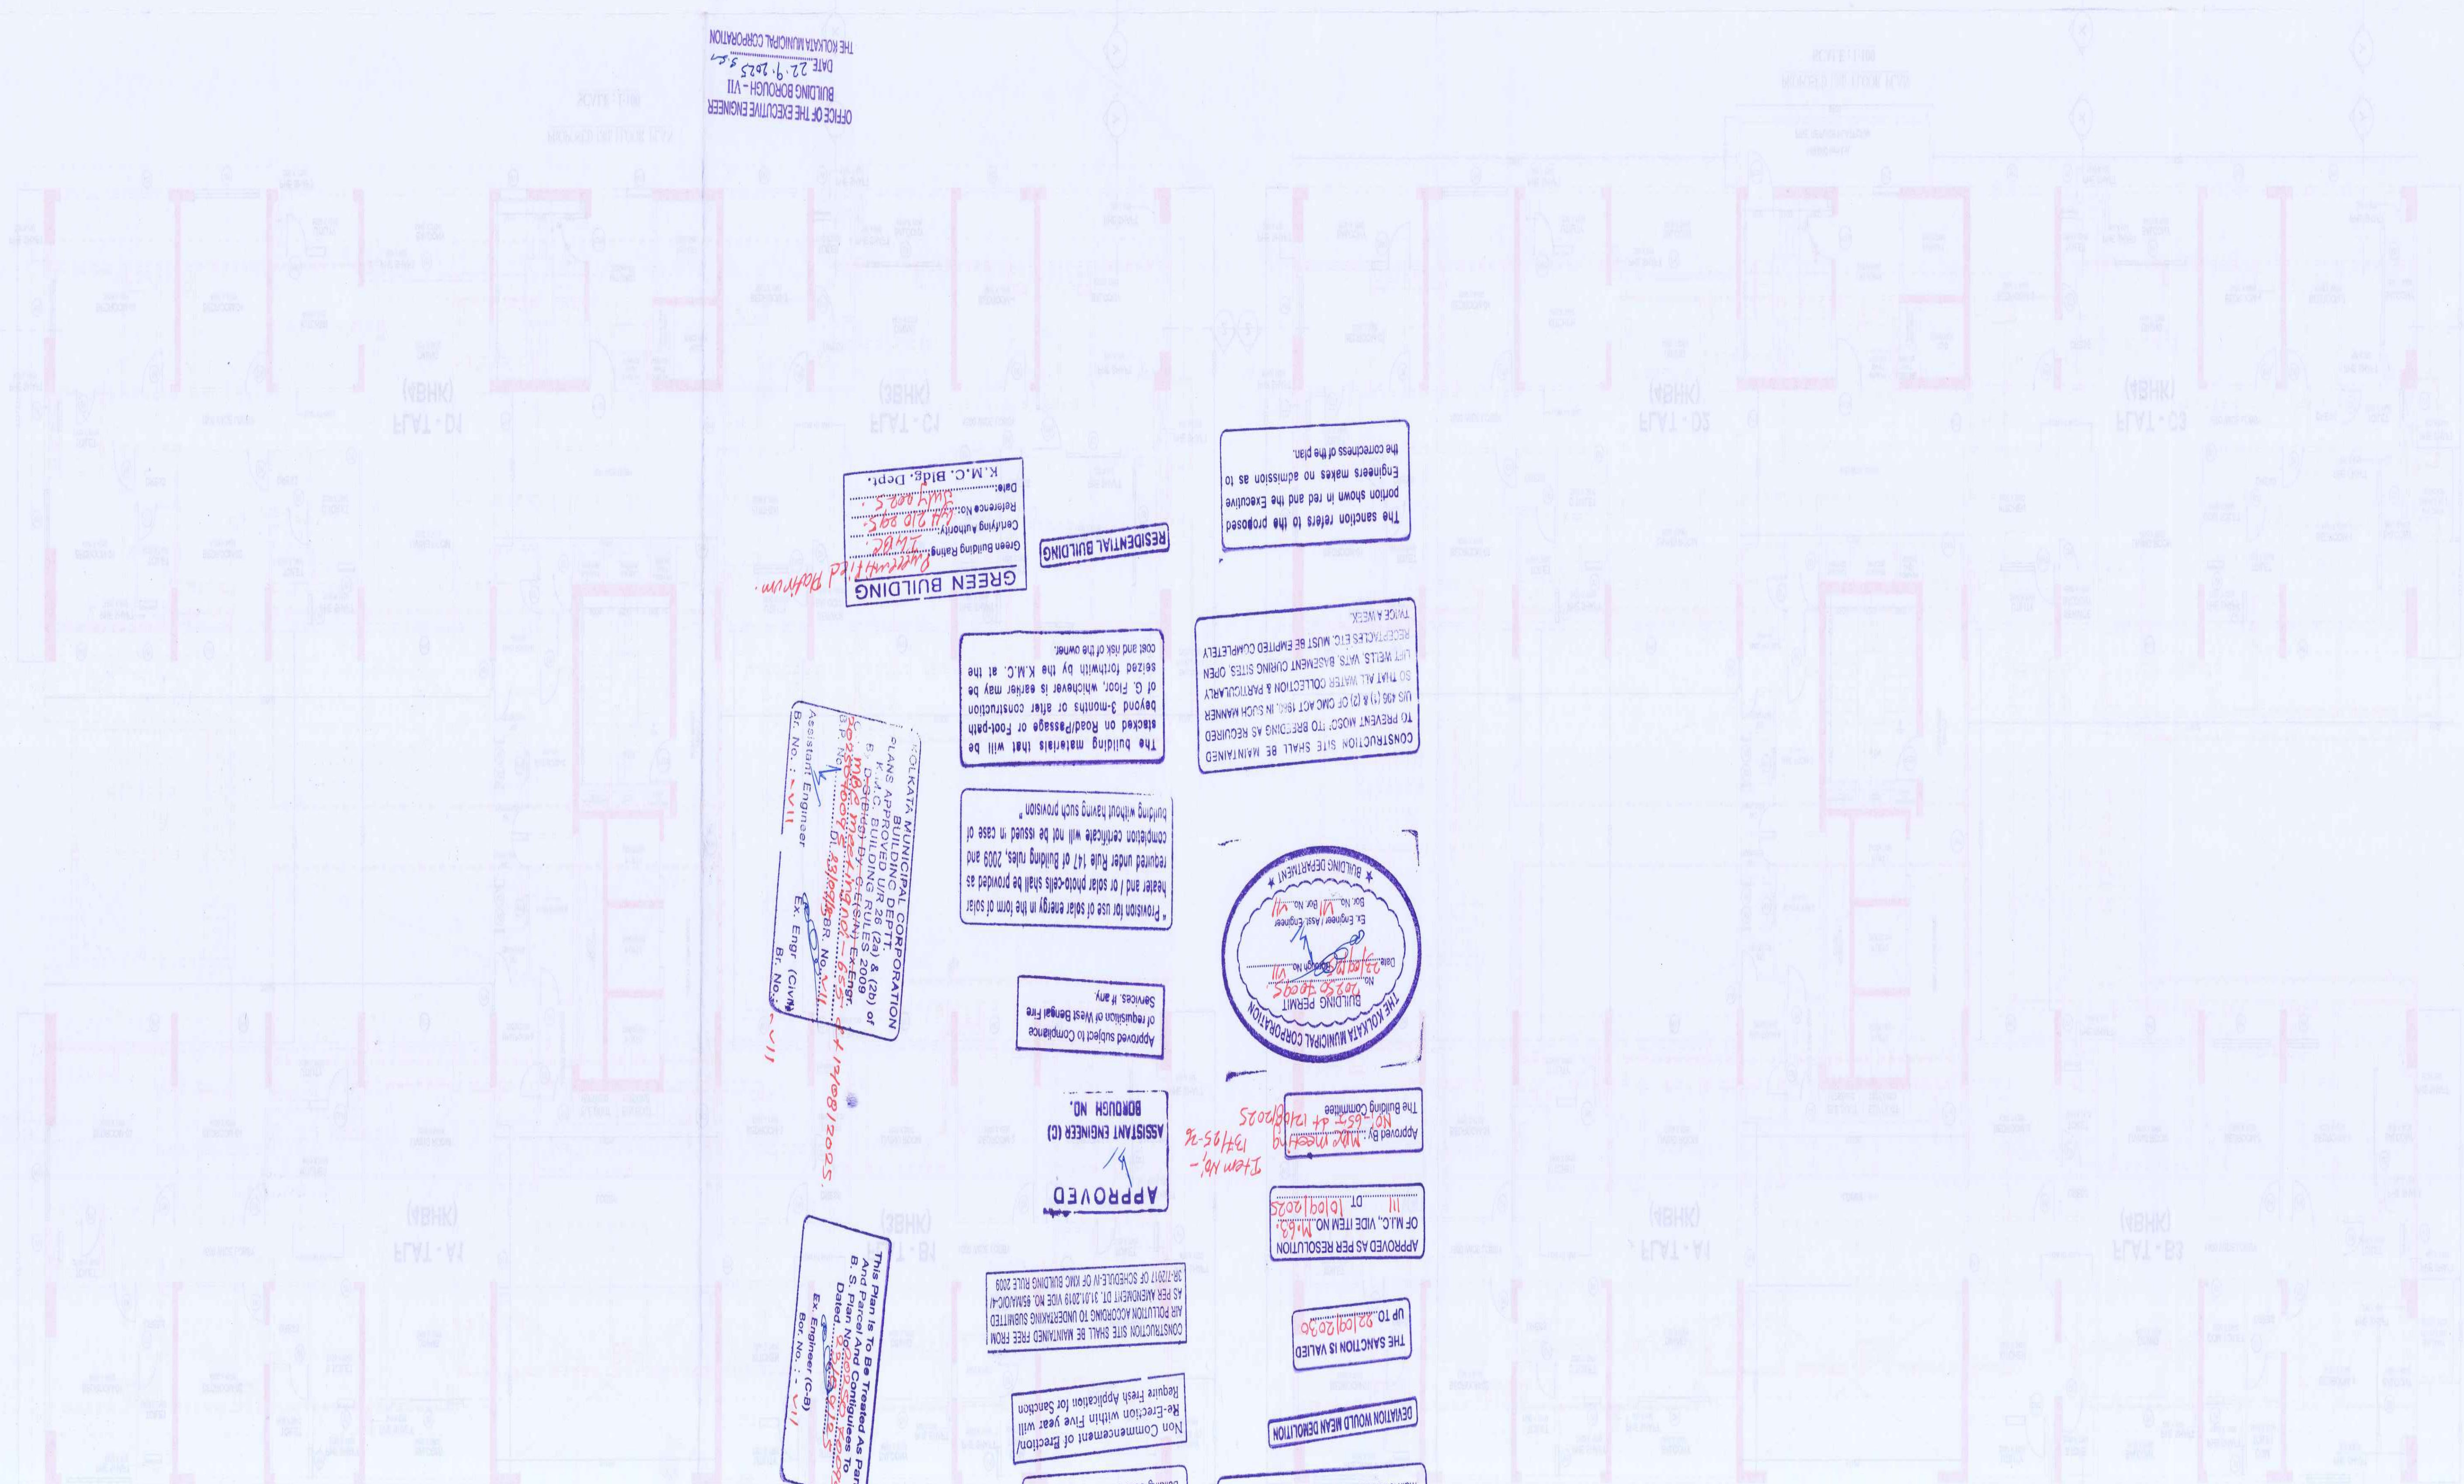

BLU-A-12/13/14/15