






FRONT ELEVATION
SCALE: 1:100

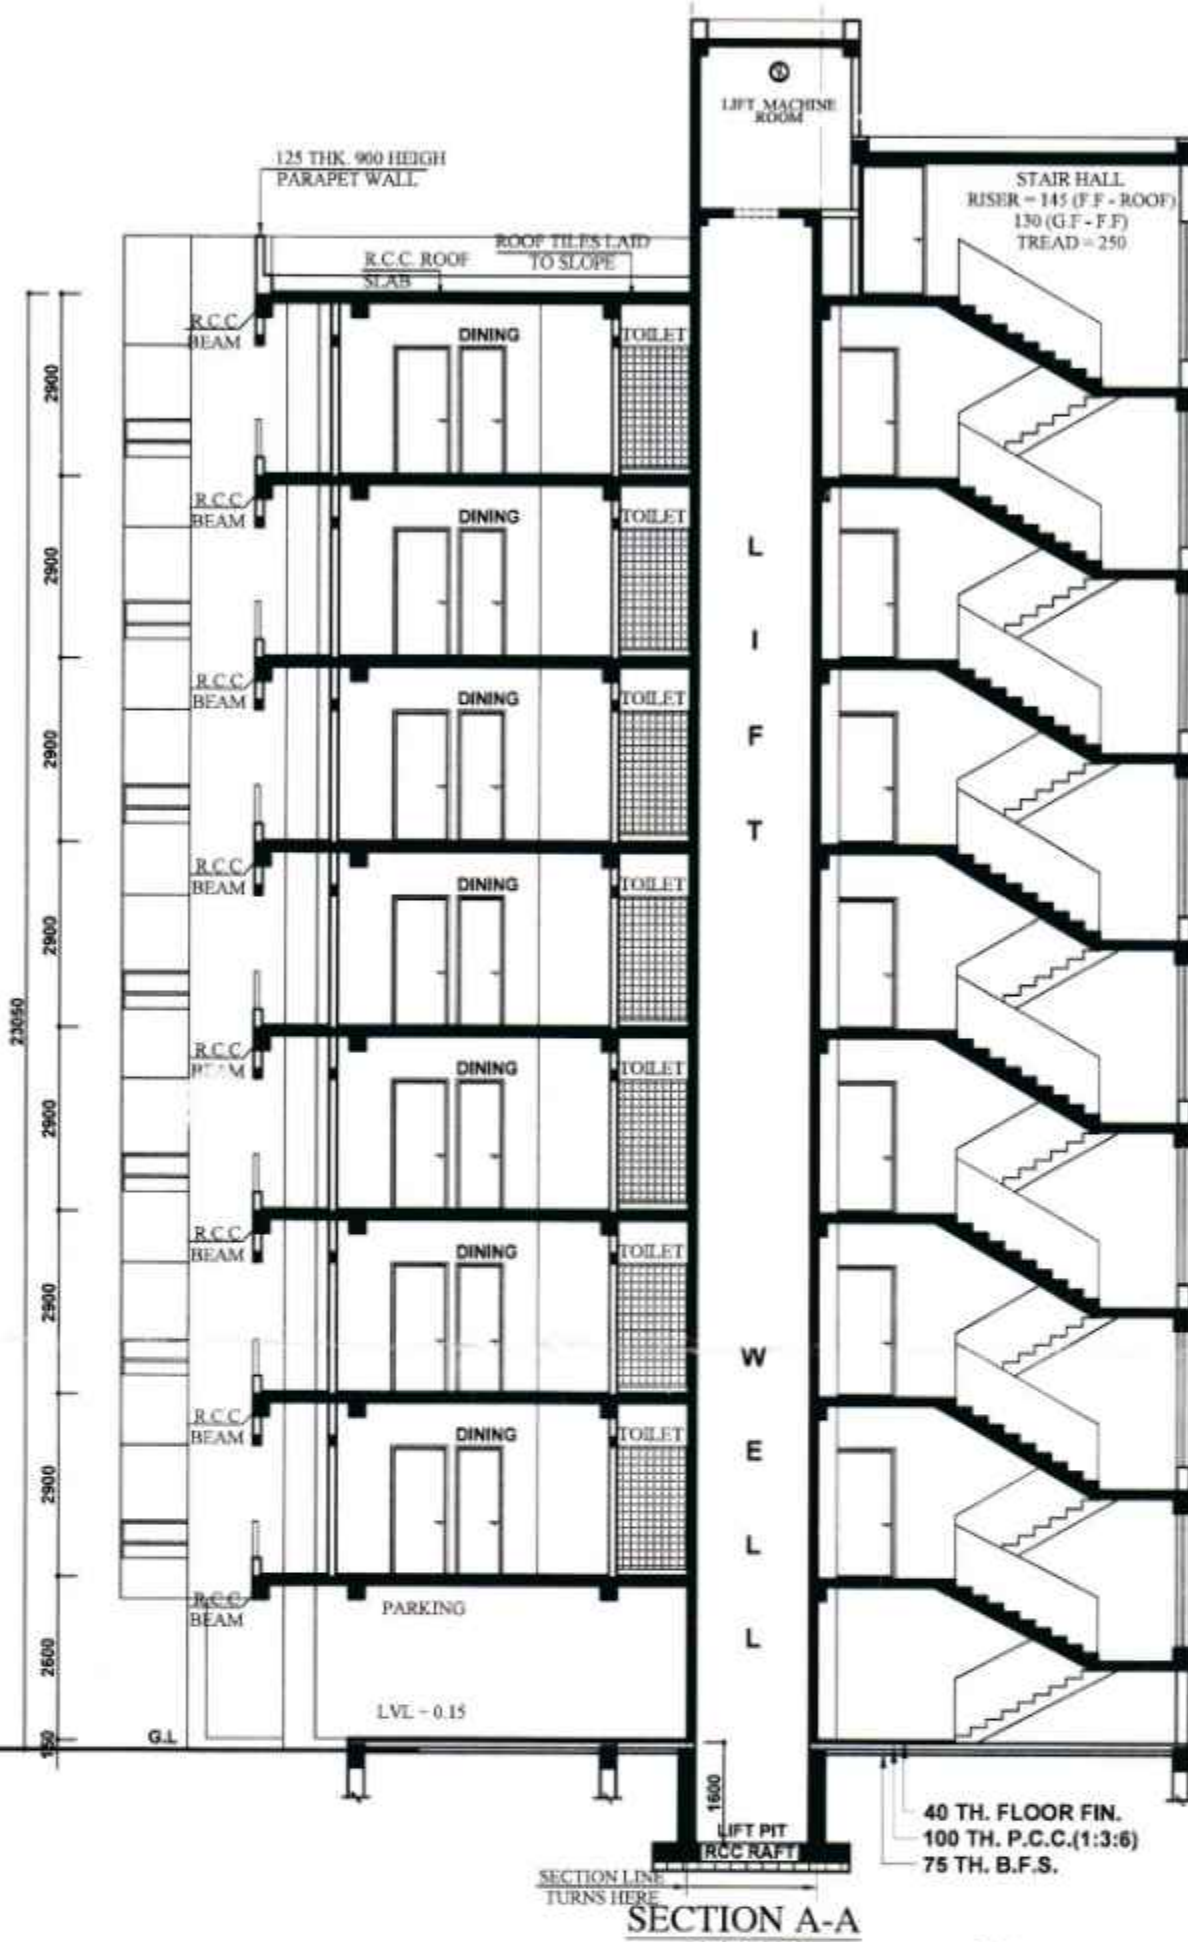


SECTION A-A
SCALE: 1:100

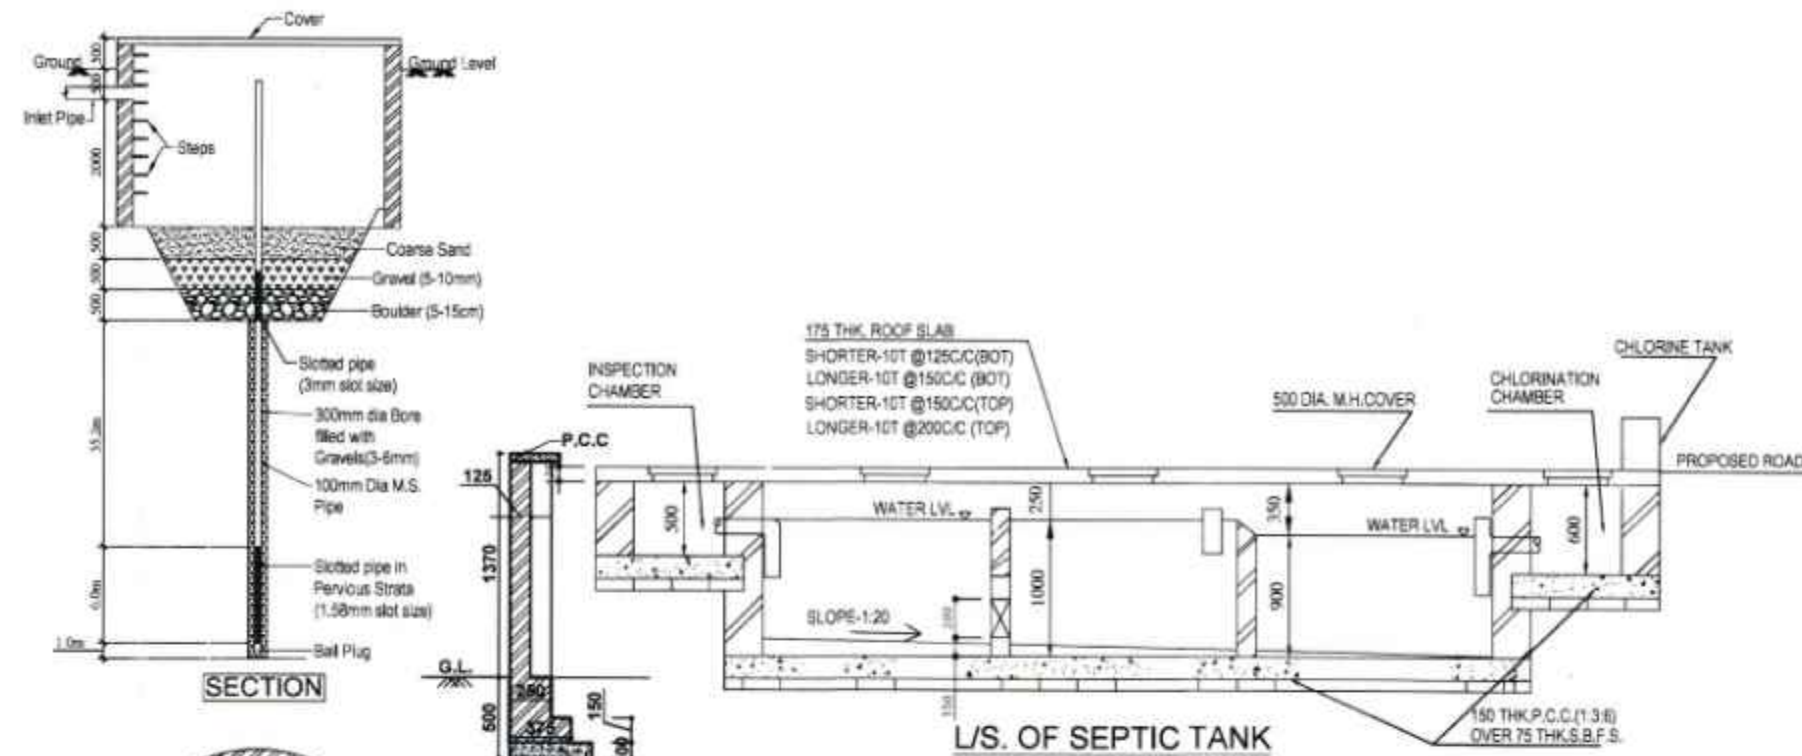

SECTION
SCALE: N.T.S.

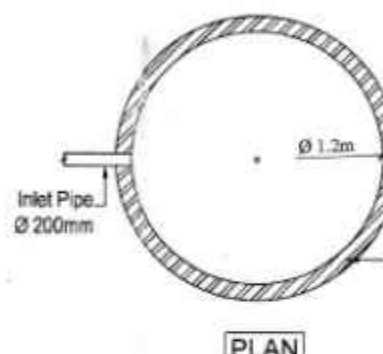

PLAN
SCALE: N.T.S.

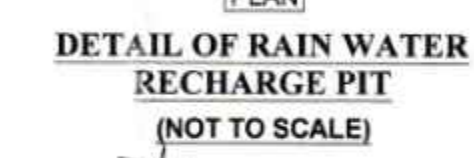

DETAIL OF RAIN WATER RECHARGE PIT
SCALE: N.T.S.



SITE PLAN
SCALE: 1:200



DETAIL OF SEPTIC TANK
SCALE: 1:200



SECTION - Z Z
SCALE: 1:200



SECTION Y-Y
SCALE: 1:200




SOAK PIT PLAN
SCALE: 1:200




DETAIL OF U.G. W.R.
SCALE: 1:50



GROUND FLOOR PLAN
SCALE: 1:100

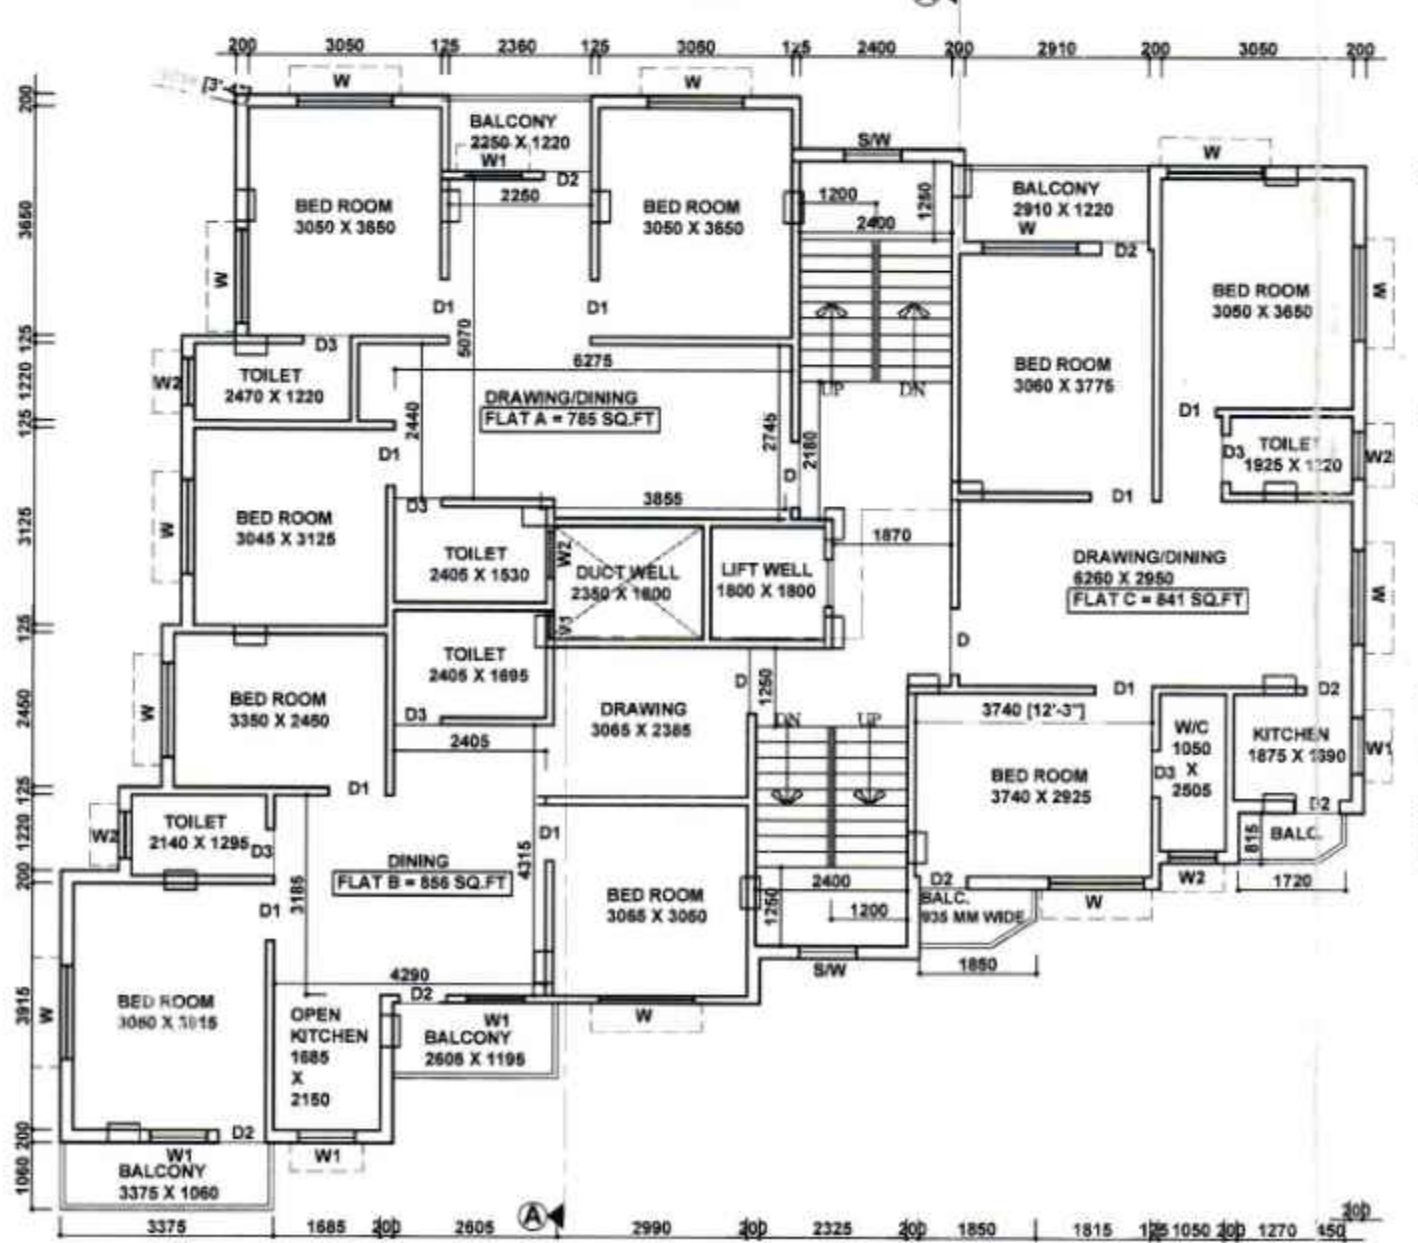

1ST FLOOR PLAN
SCALE: 1:100

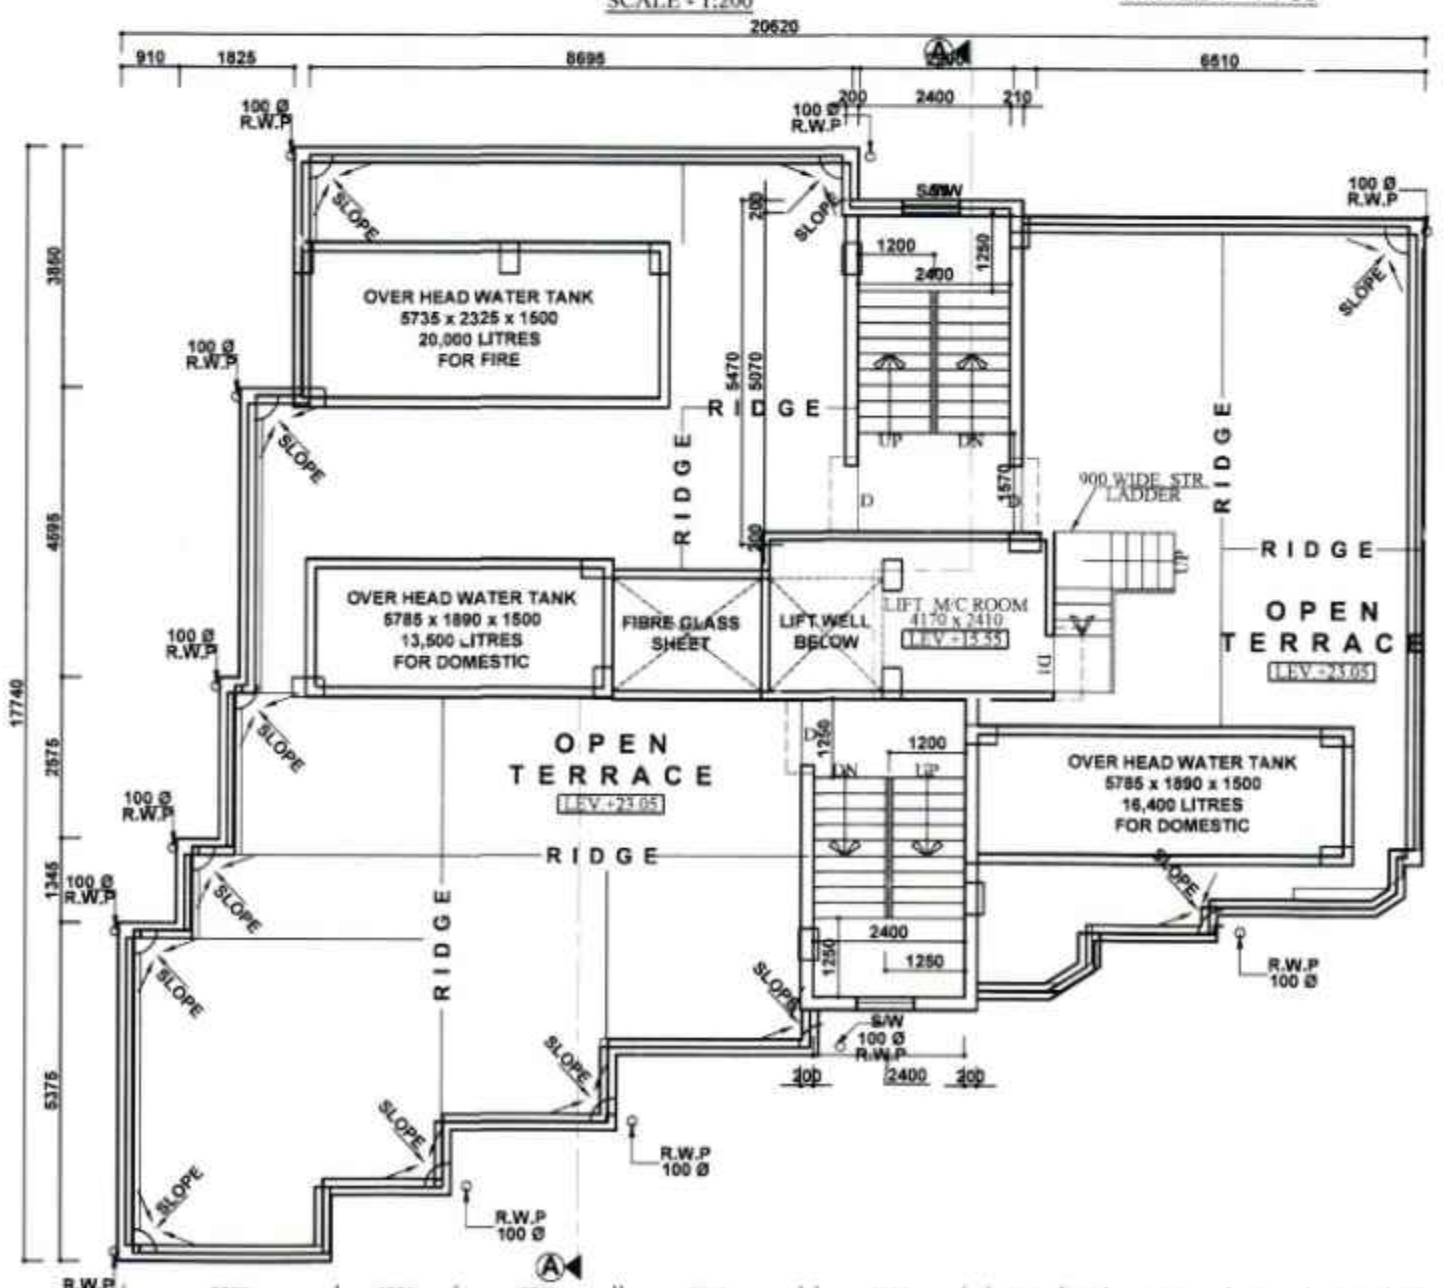

TERRACE FLOOR PLAN
SCALE: 1:100

SCHEDULE OF DOORS & WINDOWS

MARK	SIZE(MM)	DESCRIPTION
D	1050X2100	PANNEL DOOR
D1	900X2100	PANNEL DOOR
D2	750X2100	PANNEL DOOR
D3	750X2100	P.V.C. DOOR AND FRAME
W	1500X1250	GLAZED WINDOW WITH GRILL
W1	1200X1250	- DO -
W2	900X1250	- DO -
W3	750X600	GLAZED LOUVRES
SW	900X1500	- DO -
EF	300 MM Ø	EXHAUST FAN

SCHEDULE OF FLOOR FINISHES

TYPE	THICK.	DESCRIPTION
(A)	40 MM	I.P.S. FLOORING WITH 150 HIGH I.P.S. SKTG.
(B)	40 MM	CERAMIC TILES FLOORING WITH 2100 HIGH WHITE GLAZED DADO.

AREA STATEMENT

1.) LAND AREA AS PER DEED:	445.15 SQ.M/11 DEC
2.) GROUND FLOOR AREA:	200.80 SQ.M
3.) TYPICAL FLOOR AREA:	267.88 SQ.M
5.) TOTAL FLOOR AREA (G.F TO 7TH) :-	2075.96 SQ.M
6.) HIEGHT OF THE BUILDING :-	23.05 M
7.) NO OF FLATS:-	21
8.) NO OF PARKING:	11

NOTES:-
1. ALL DIMENSIONS ARE IN mm, CHAINAGE AND LEVELS ARE IN m. UNLESS OTHERWISE NOTED.
2. ALL STRUCTURAL DRAWINGS BE READ IN CONJUNCTION WITH ARCHITECTURAL DRAWING.
3. HIEGHT OF THE BUILDING IS 23.05 m.

DATE	SL. No.	SUBMISSION NO.	DRAWN	CHECKED
DATE	SL. No.	REVISION NO.	DRAWN	CHECKED

PLAN FOR PROPOSED EIGHT (G+7) STORIED RESIDENTIAL APARTMENT OF ASWANI DAS S/O - BIJOY DAS, R.S. PLOT NO:- 1359(P) & 1360, L.R. PLOT NO:- 1594, KHATIAN NO:- 2158, J.L. NO:- 83(110), MOUZA - KALIGANJ, P.S.- NEW TOWNSHIP, DIST. - PASCHIM BARDHAMAN.

CONSULTANT/ARCHITECT'S SIGNATURE

Jui Chatterjee
AR. JUI CHATTERJEE, B.Arch
Registration No : CA/2021/134352
Ph : 9434649359, 7555893411
4/13, Subhata Commercial Complex,
City Centre, Durgapur - 713216

JUI CHATTERJEE
(COA REG NO - CA/2021/134352)

LAN'D OWNERS' SIGNATURE :

Asume Das

Approved Plan No...22...on Meeting
No.15/2022-23...Date:22/05/2022
Valid upto:22/05/2024

Somnath Sen
Pradhan 25/05/24
Jemua Gram Panchayat

TITLE ARCHITECTURAL DRAWING SHOWING GROUND & 1ST FLOOR PLAN, TYPICAL FLOOR PLAN, ROOF PLAN, SECTION, ELEVATION, SITE & DEED PLAN OF G+7 STORIED RESIDENTIAL APARTMENT.	DRAWN SIG.
DRG.NO.: CC/APT_PNC/03-18	CHECKED SIG.
SHEET NO.: 1 OF 1	SCALE 1:50, 1:200, 1:25, 1:100

LAST UPDATED: 30-03-2019