




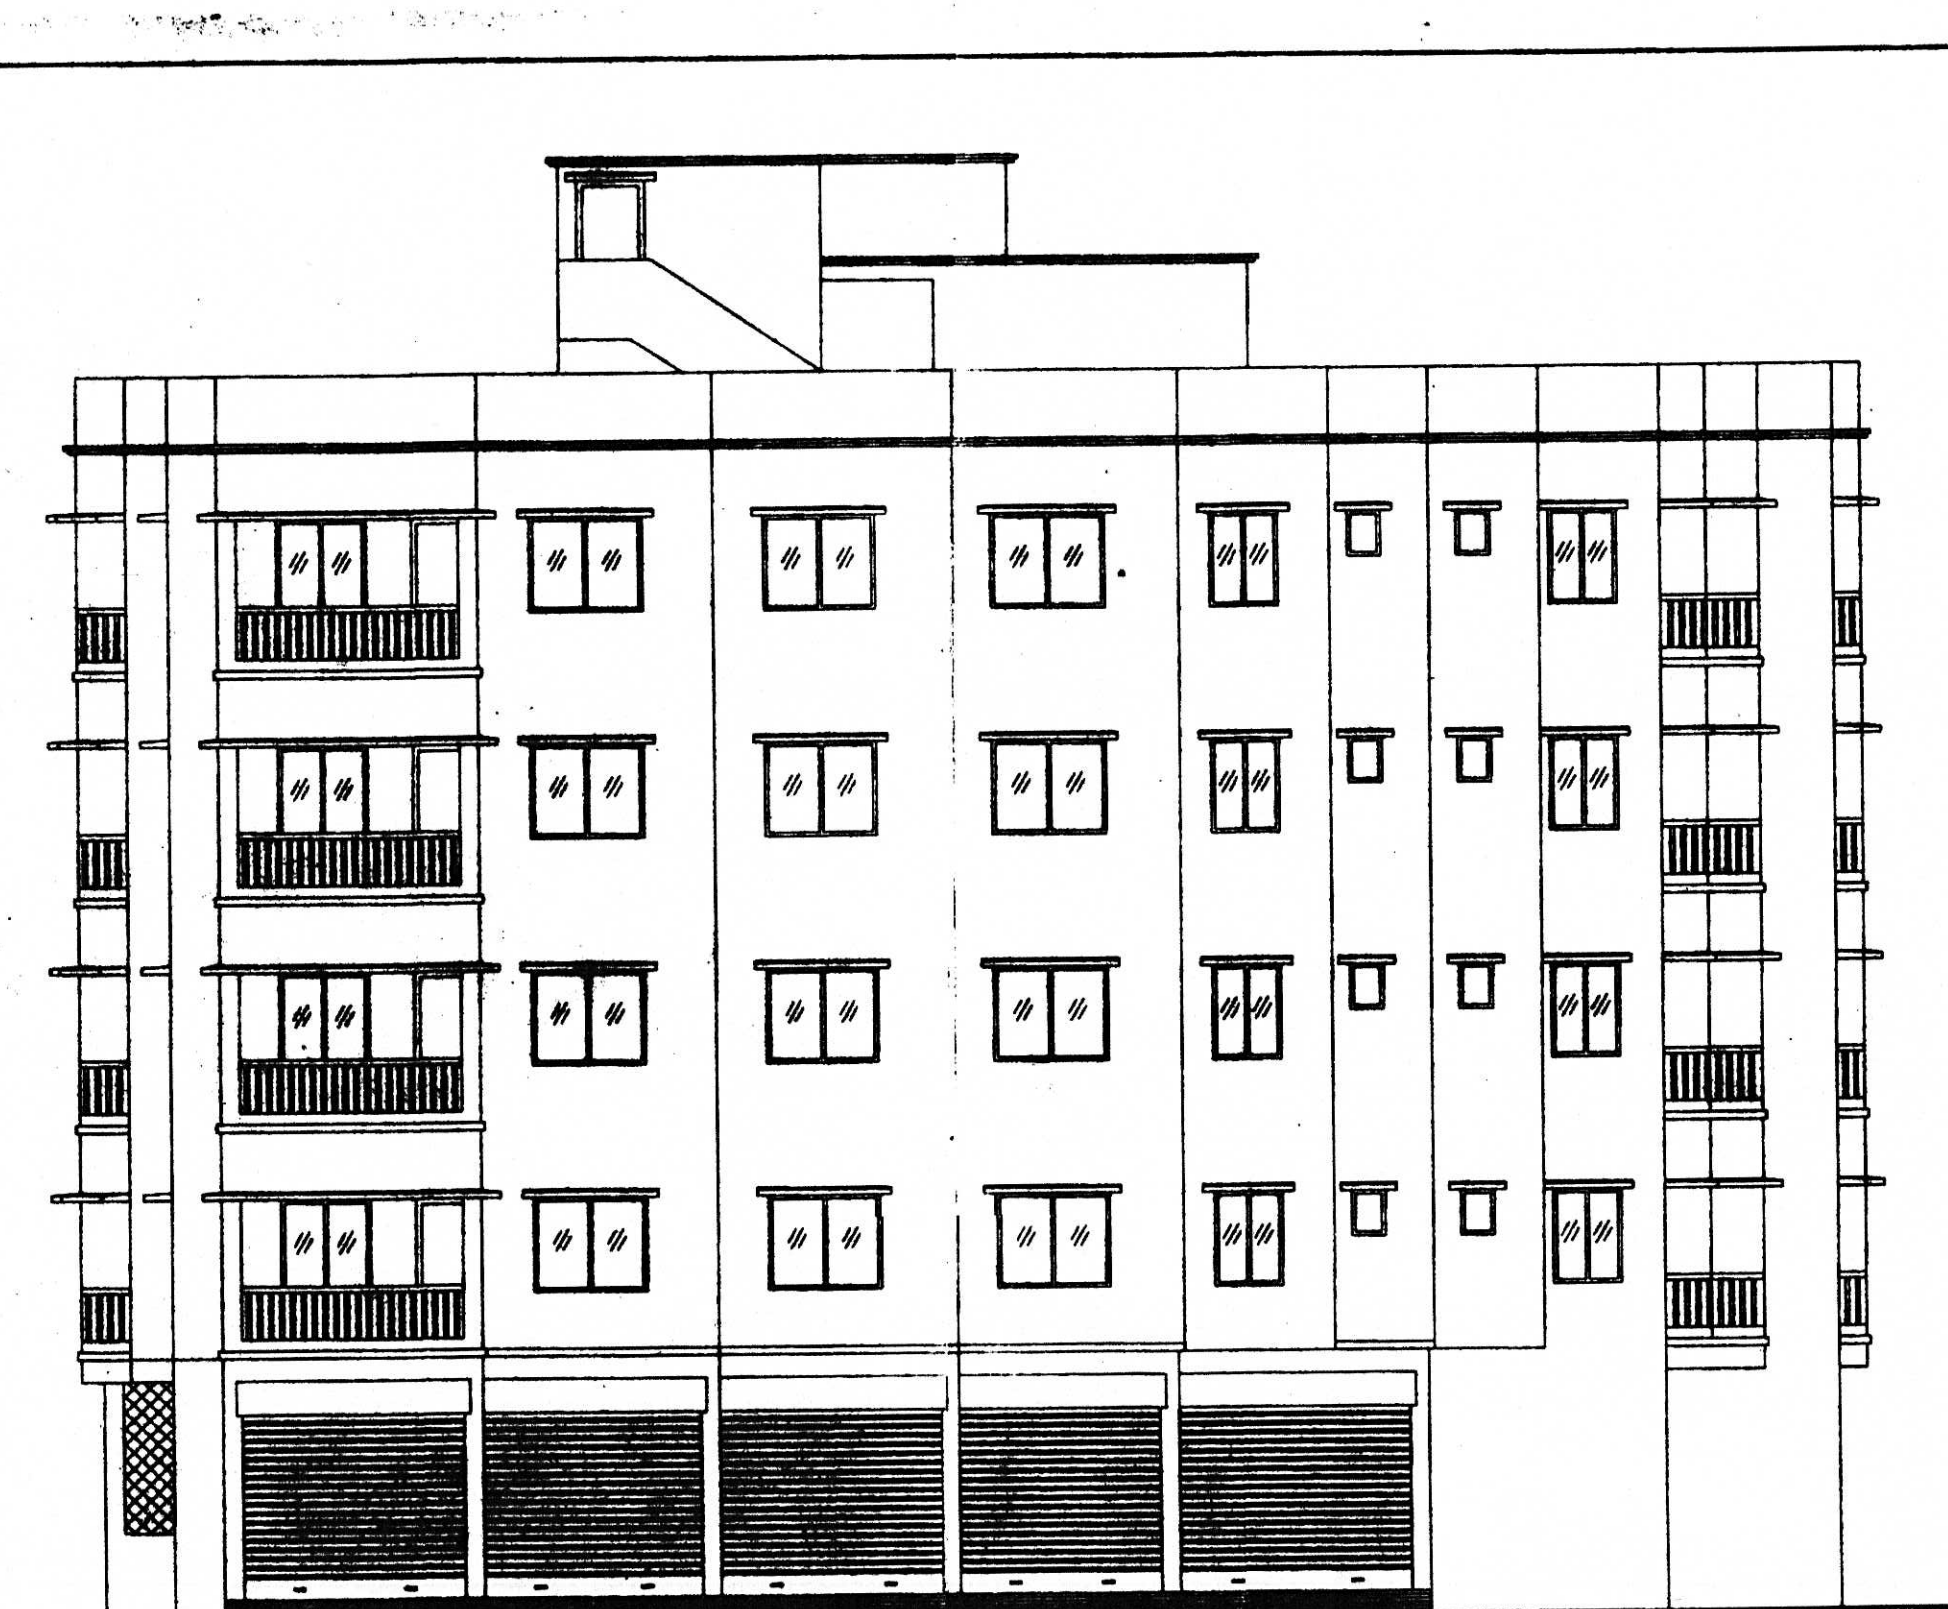


FRONT ELEVATION
SCALE 1:100

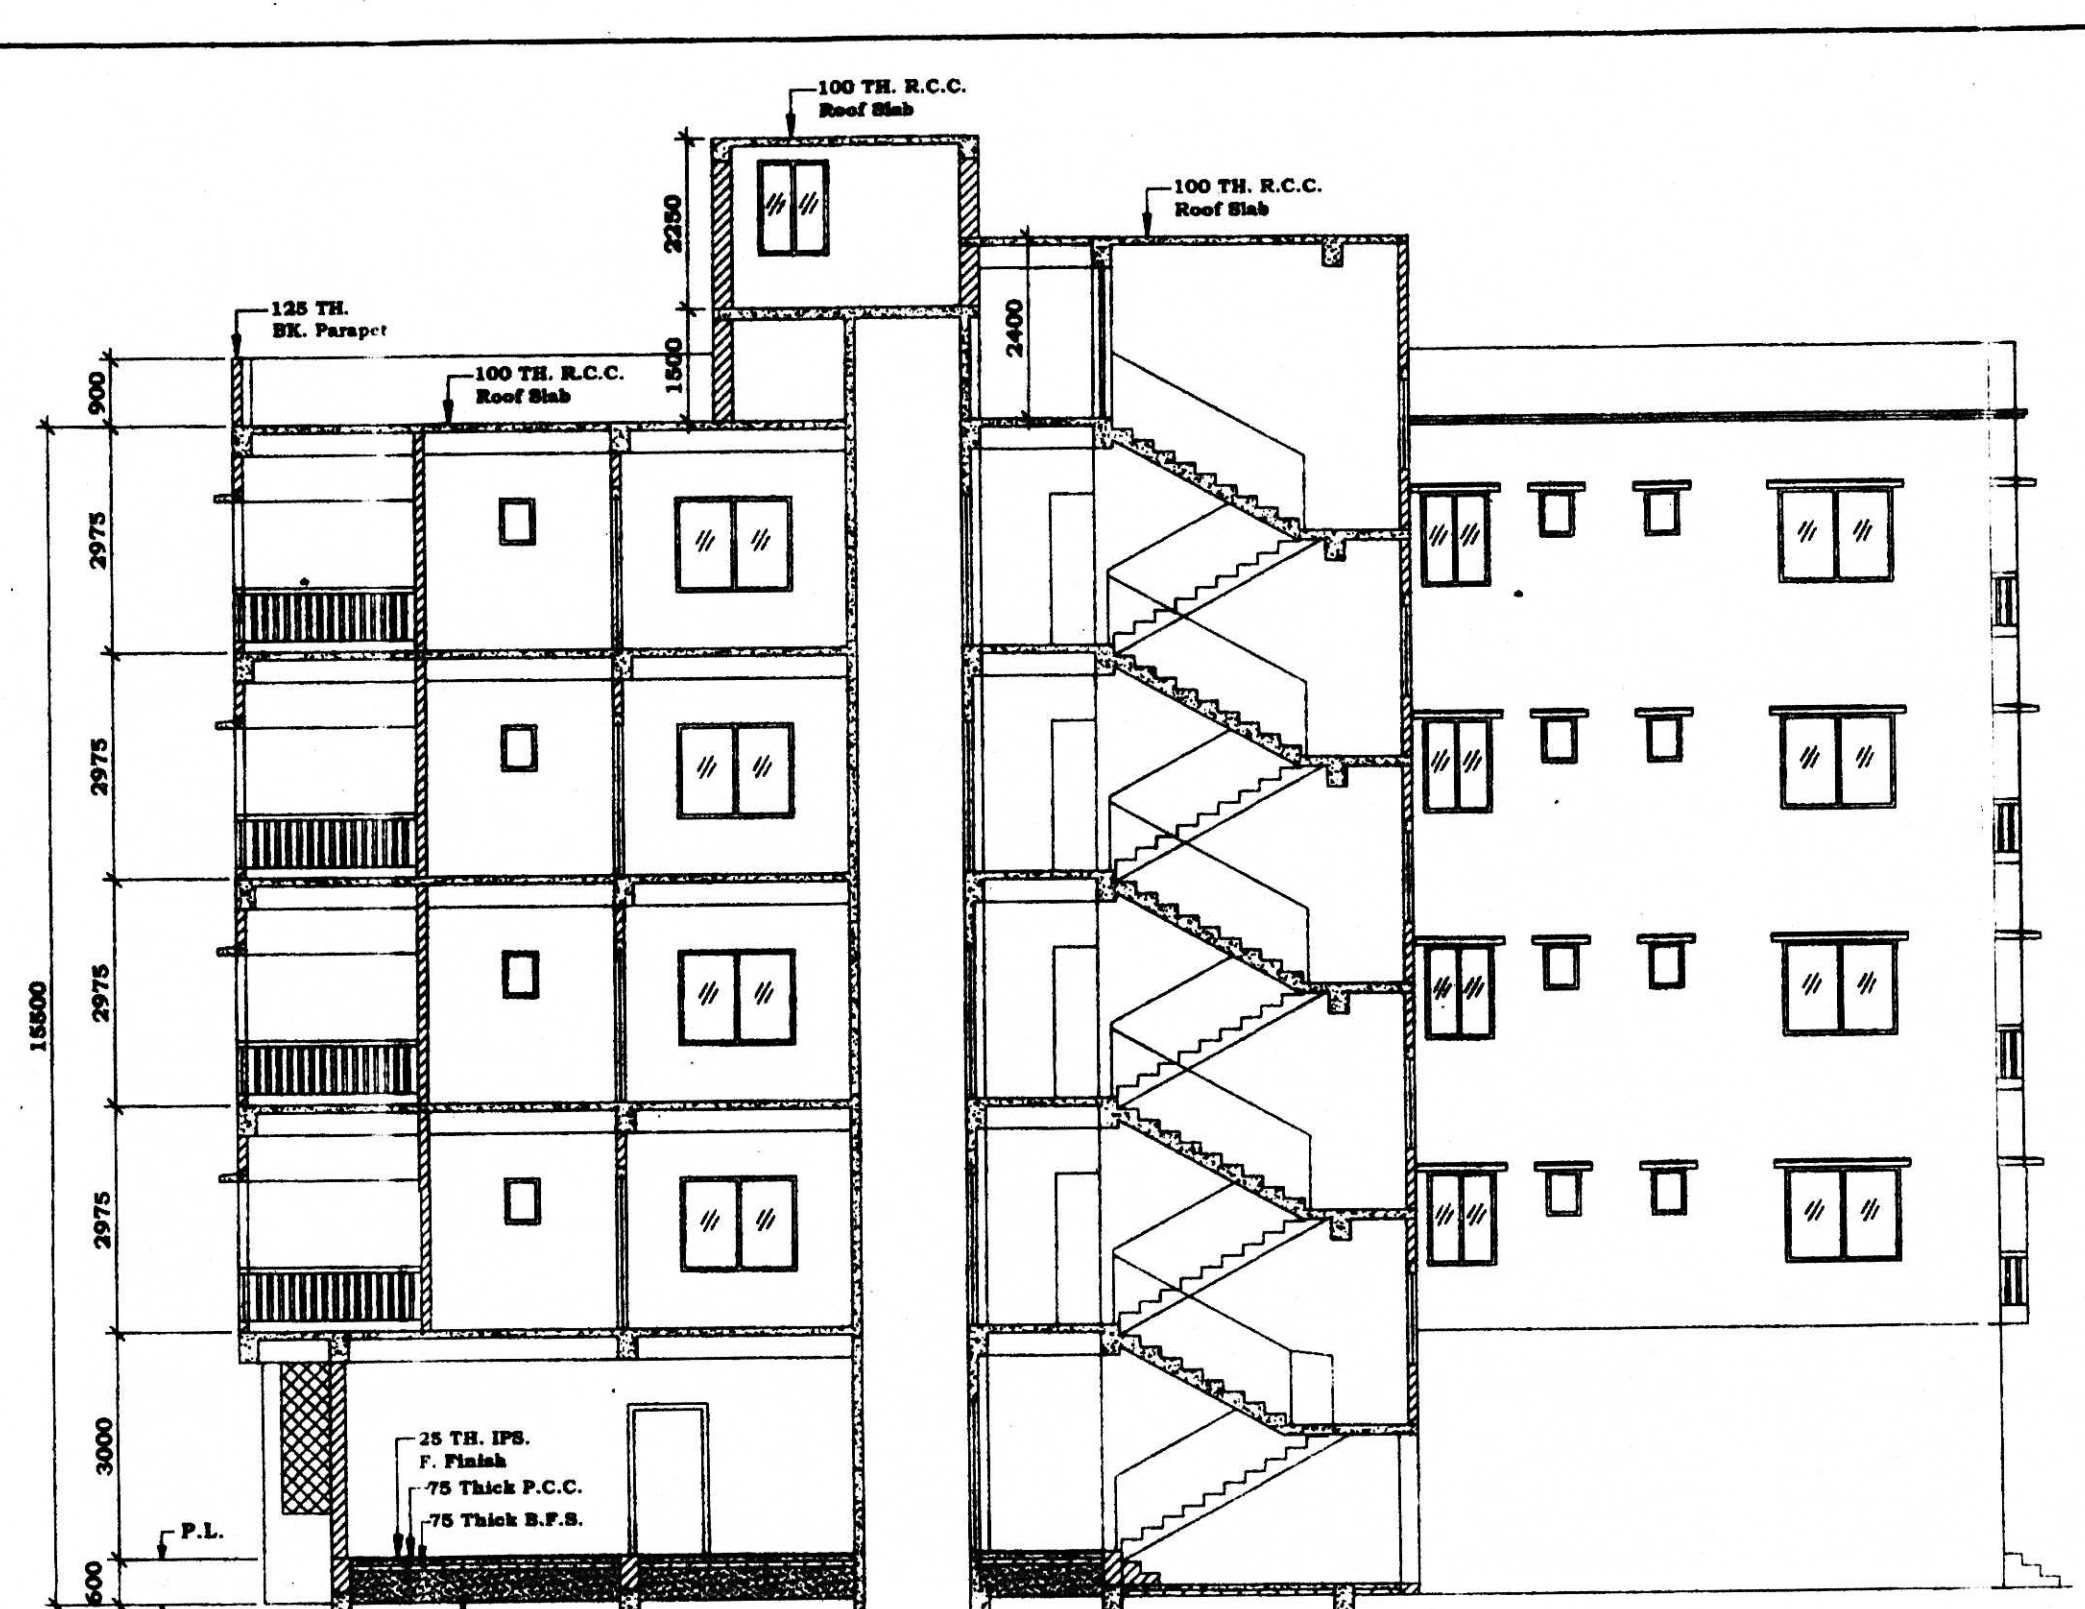

SECTION A-A
SCALE 1:100

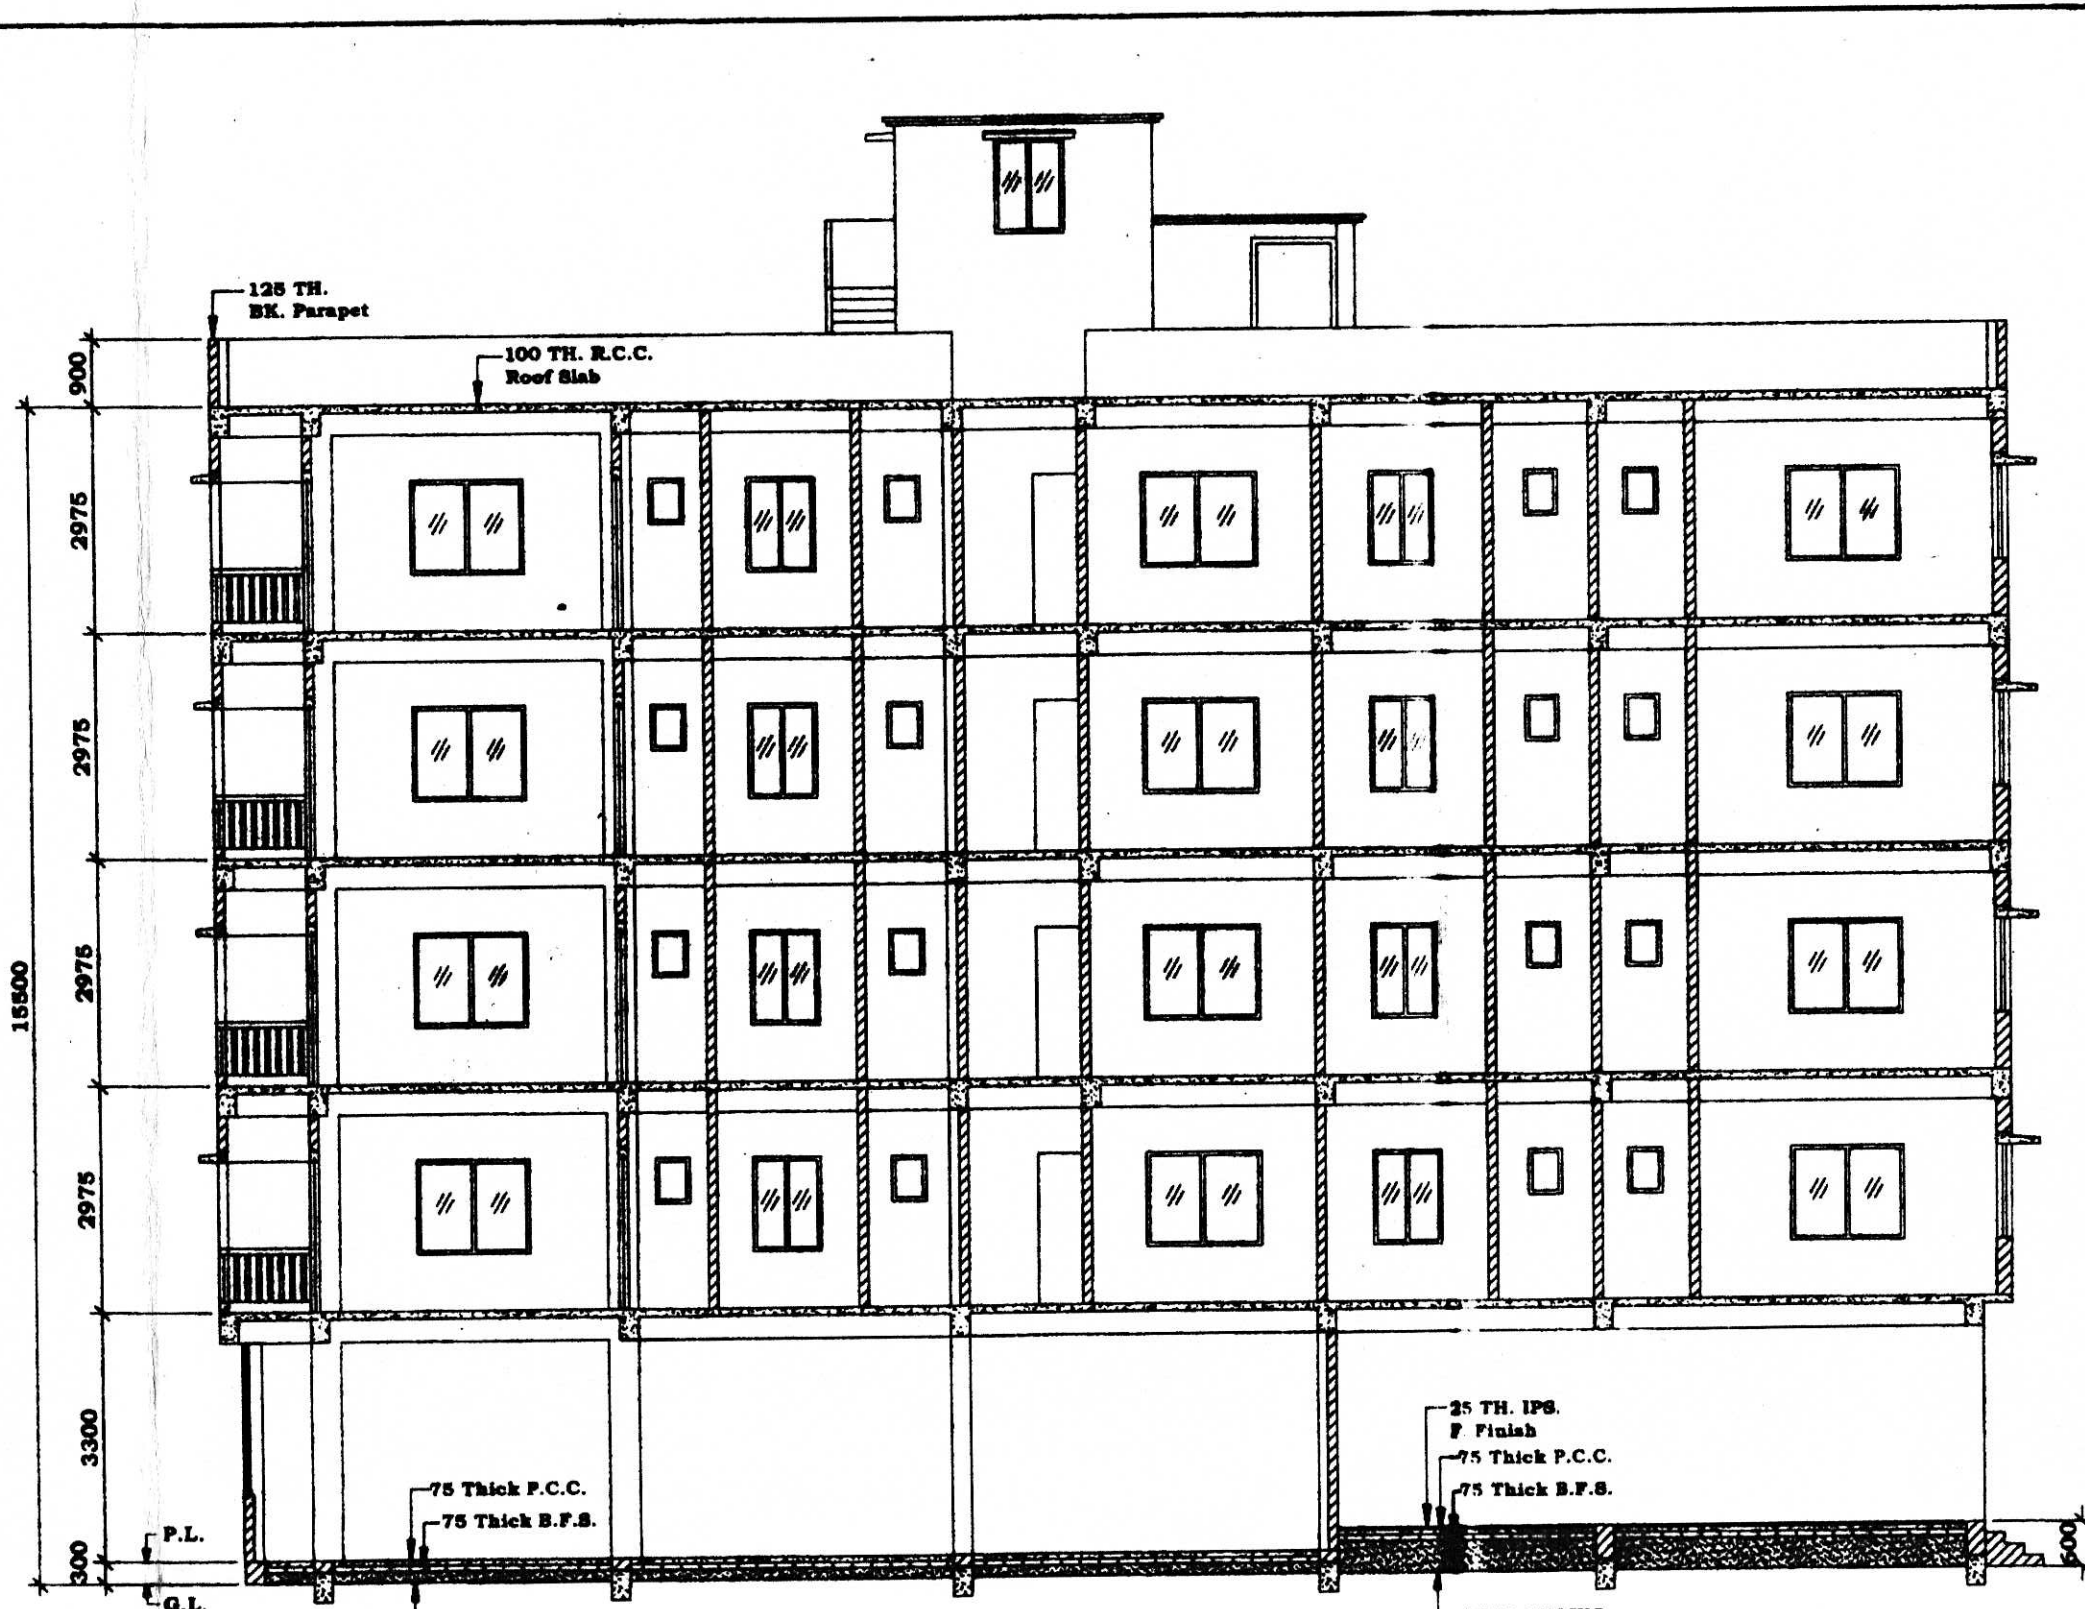

SECTION B-B
SCALE 1:100

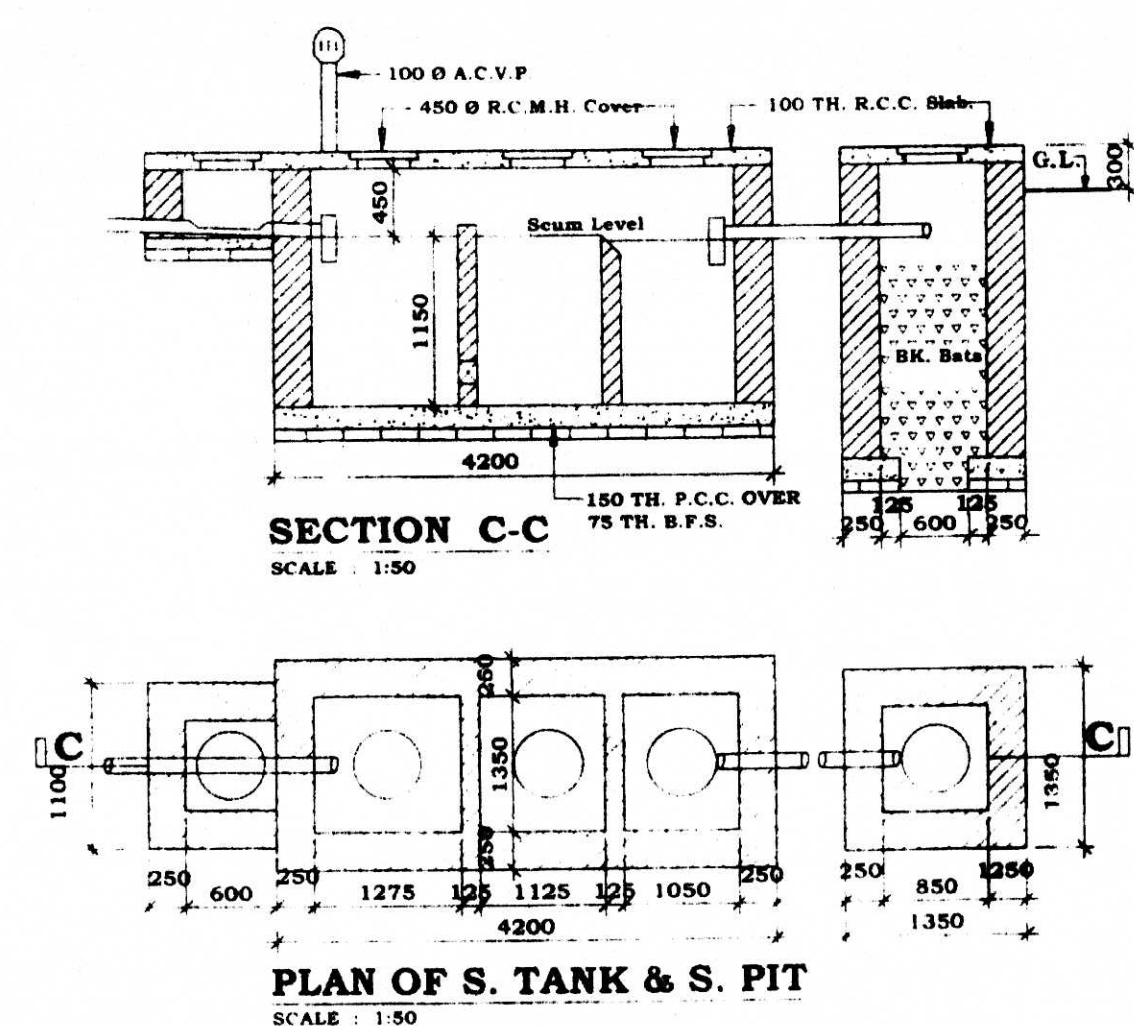


SECTION C-C
SCALE 1:50


PLAN OF S. TANK & S. PIT
SCALE 1:50

SCHEDULE OF DOOR & WINDOW

DOORS		WINDOWS	
SL. NO.	SIZE	SL. NO.	SIZE
D1	1050 X 2000	W1	1500 X 1250
D2	900 X 2000	W2	1200 X 1250
D3	750 X 2000	W3	900 X 1250
		W4	600 X 600

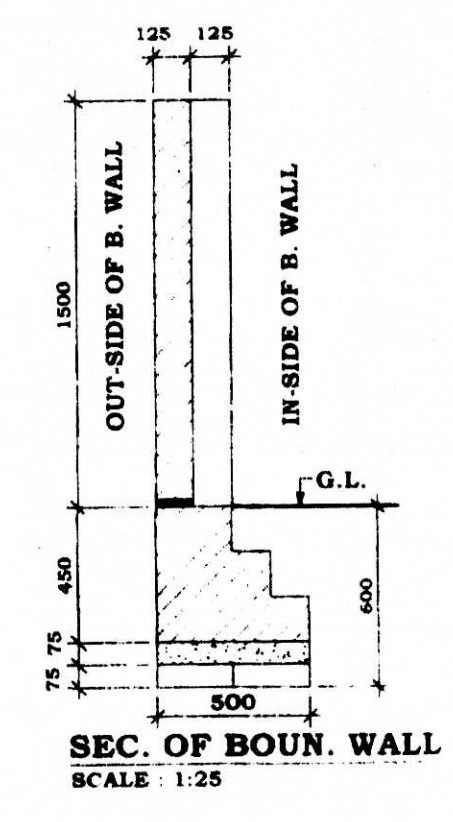


SEC. OF BOUN. WALL
SCALE 1:25

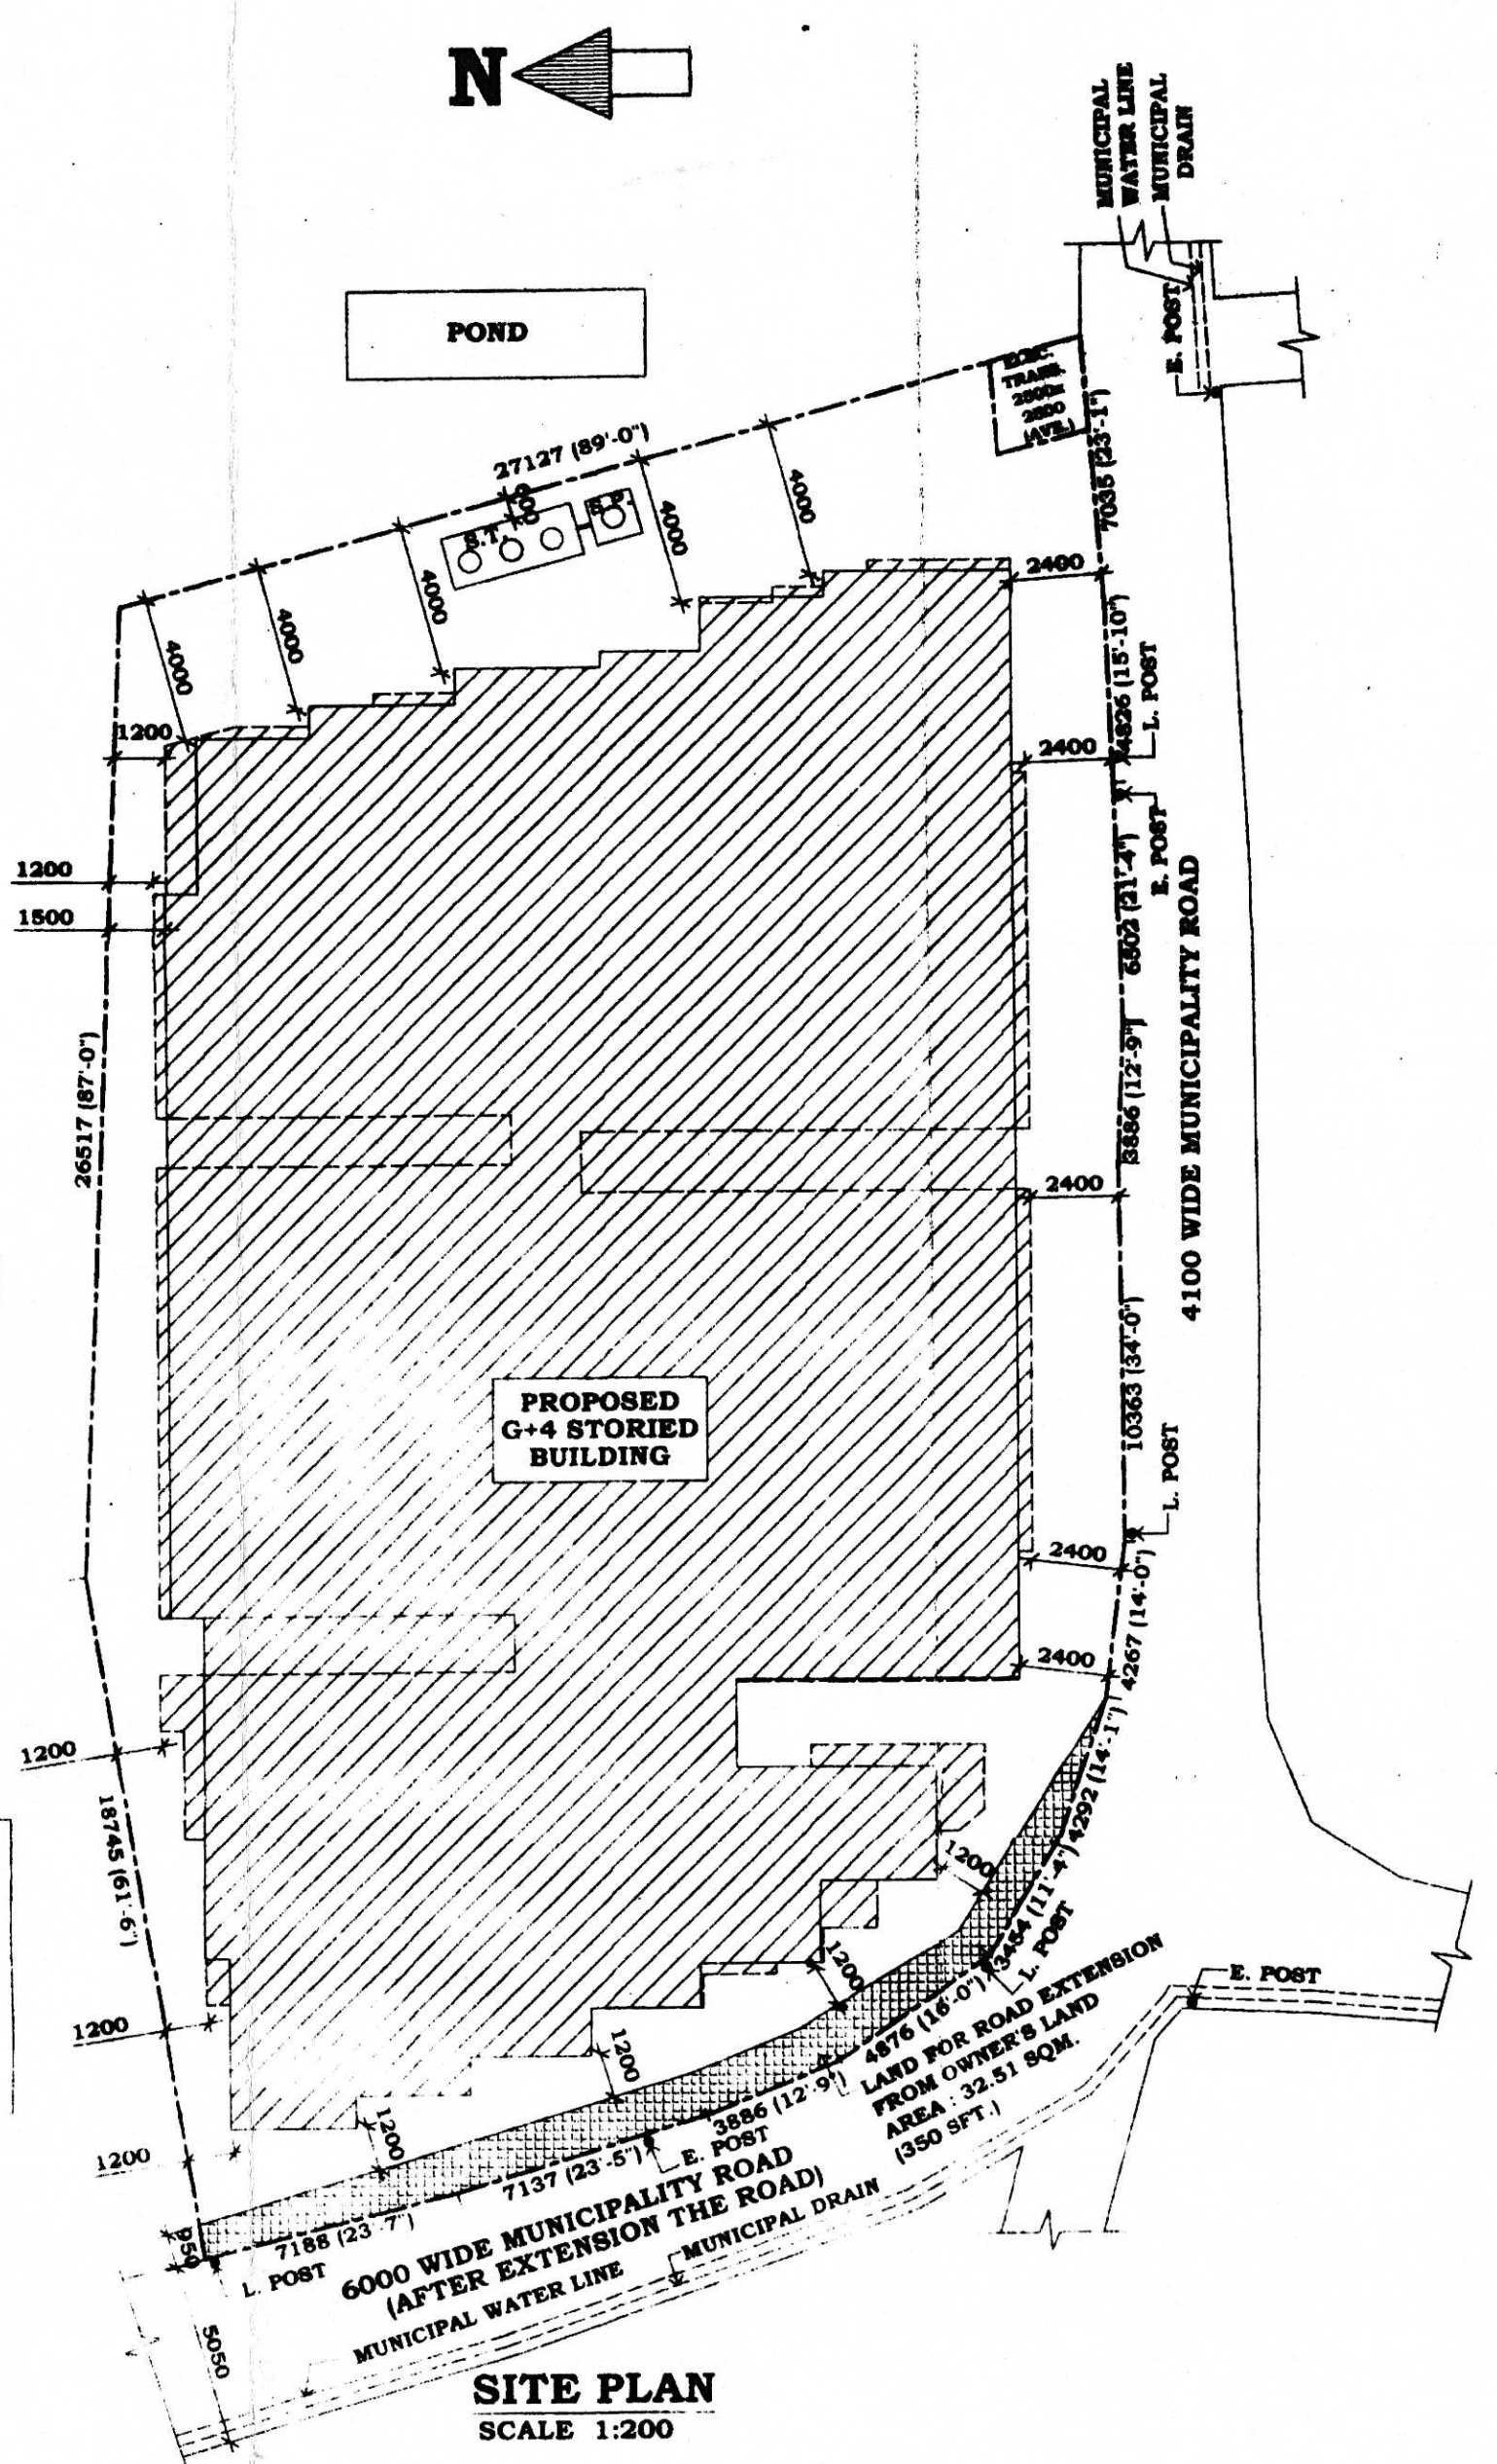


SITE PLAN
SCALE 1:200



GROUND FLOOR PLAN
SCALE 1:100

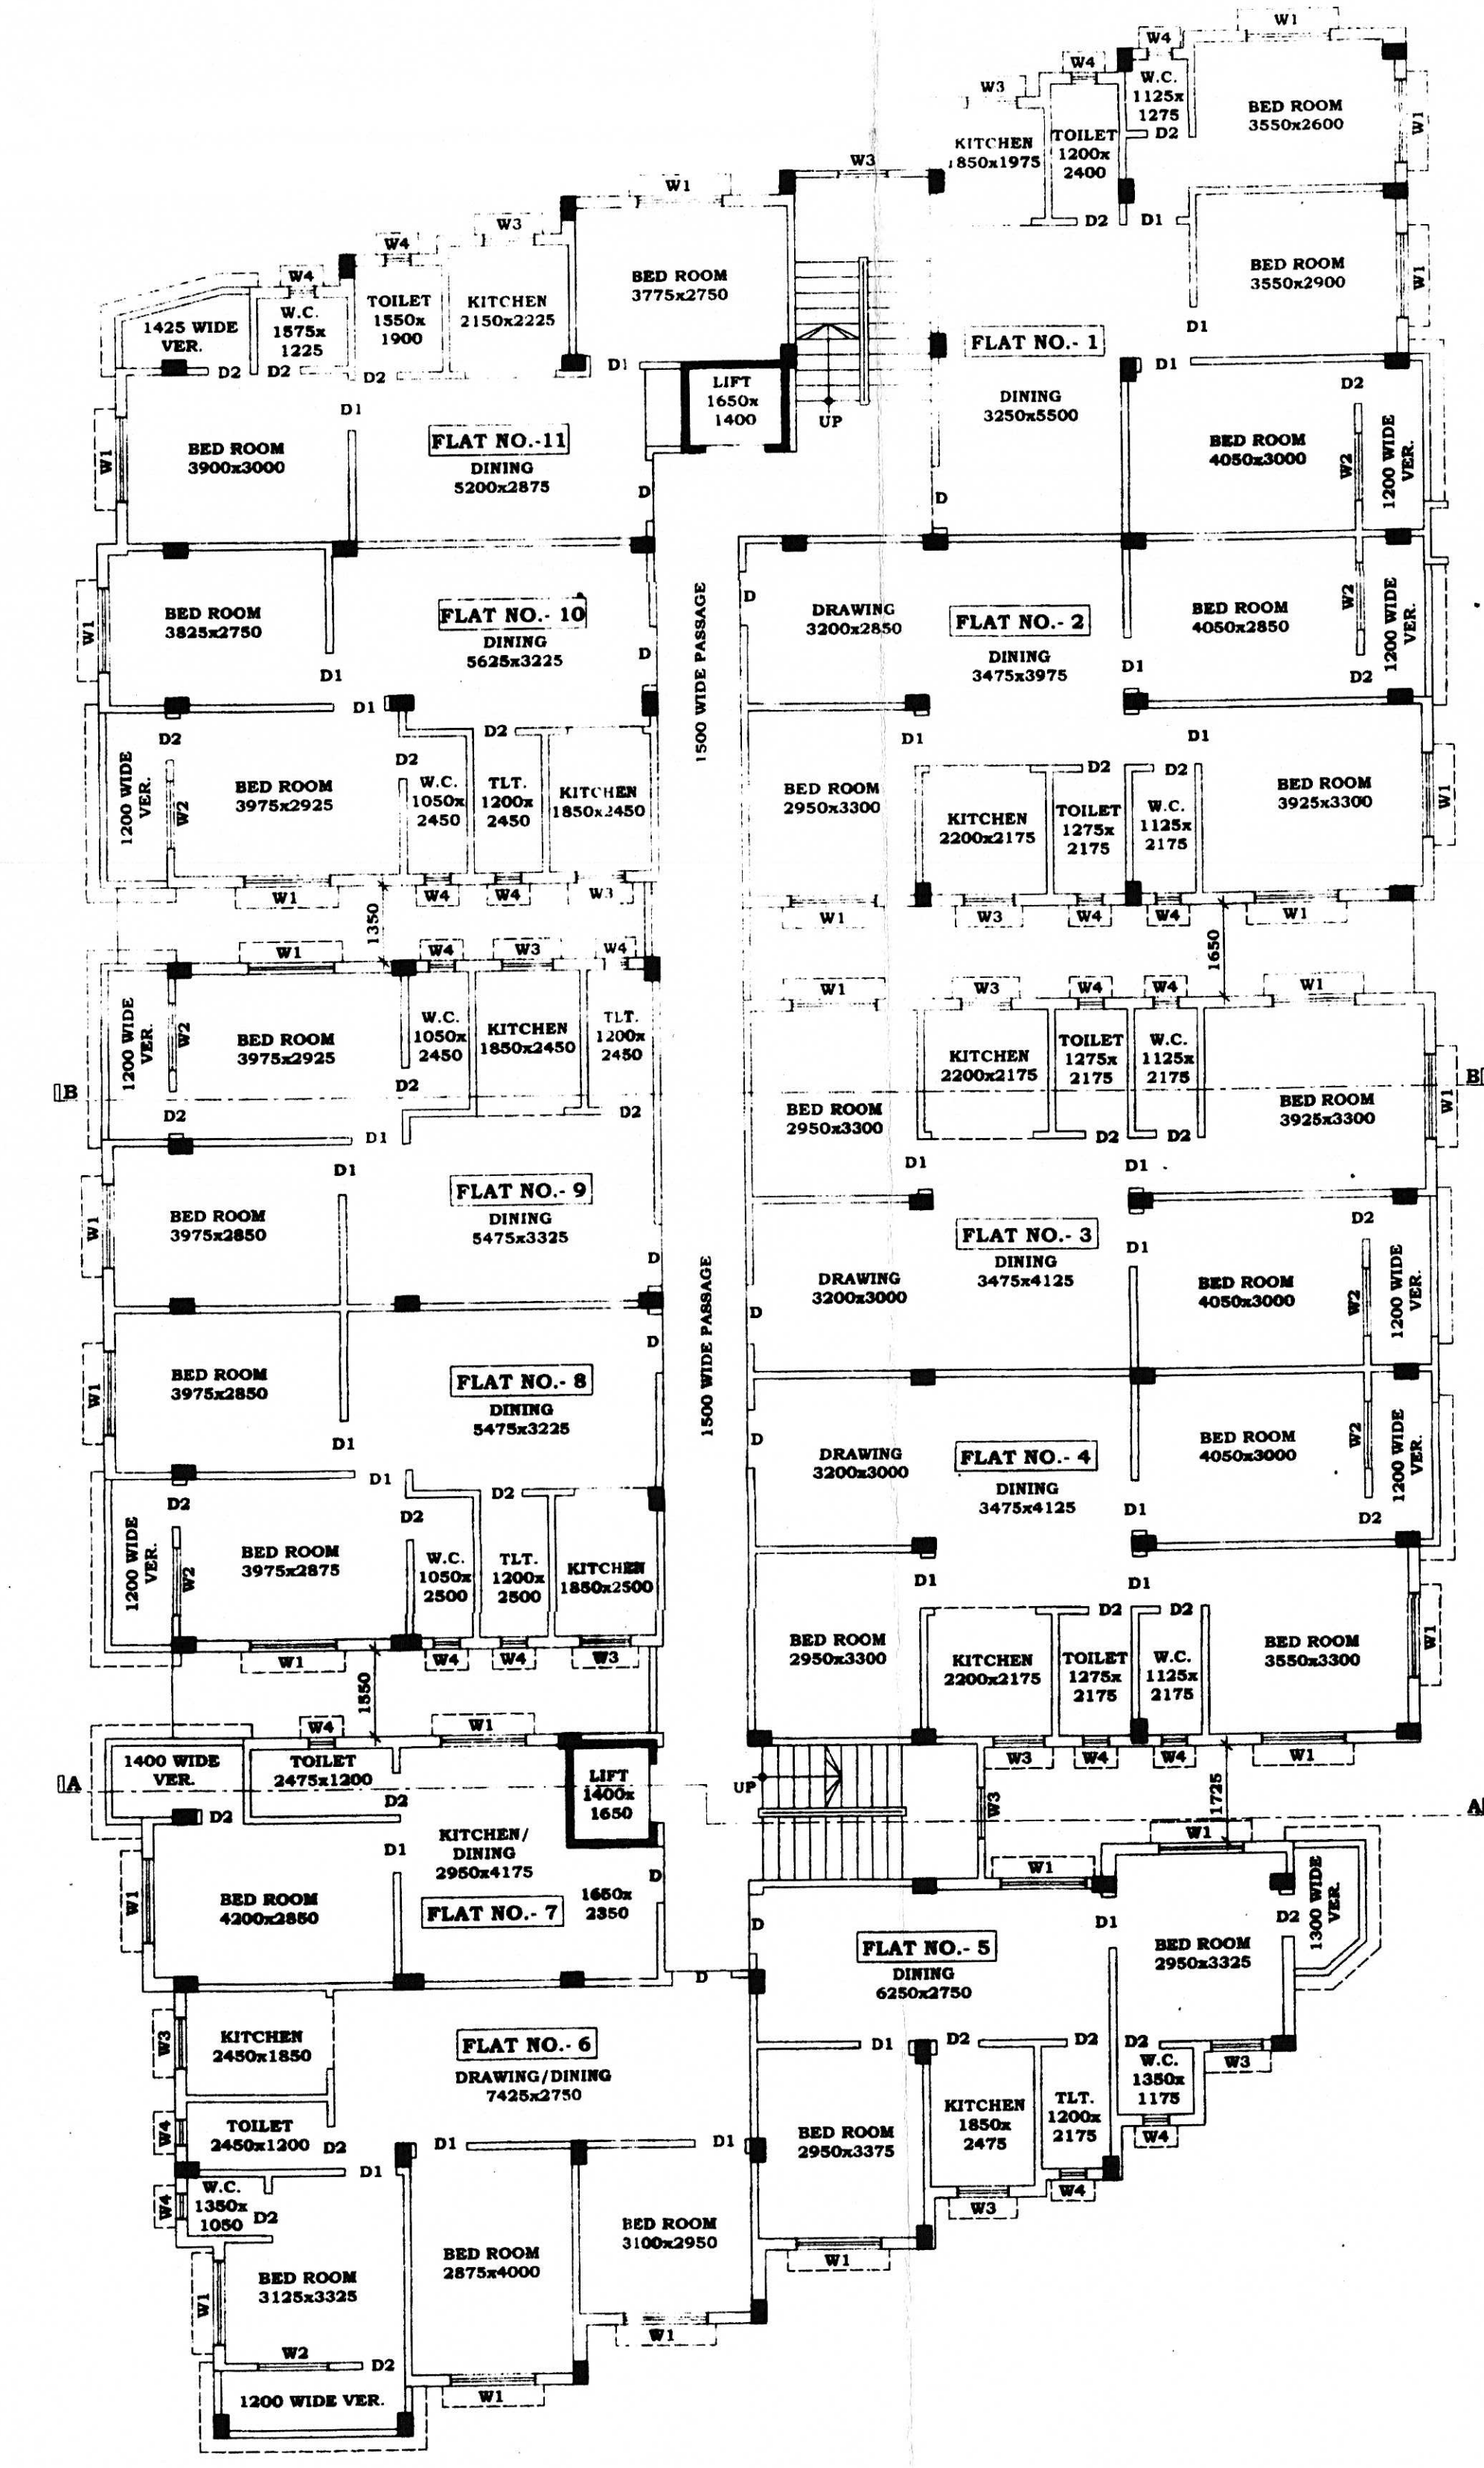

1ST, 2ND, 3RD & 4TH FLOOR PLAN
SCALE 1:100

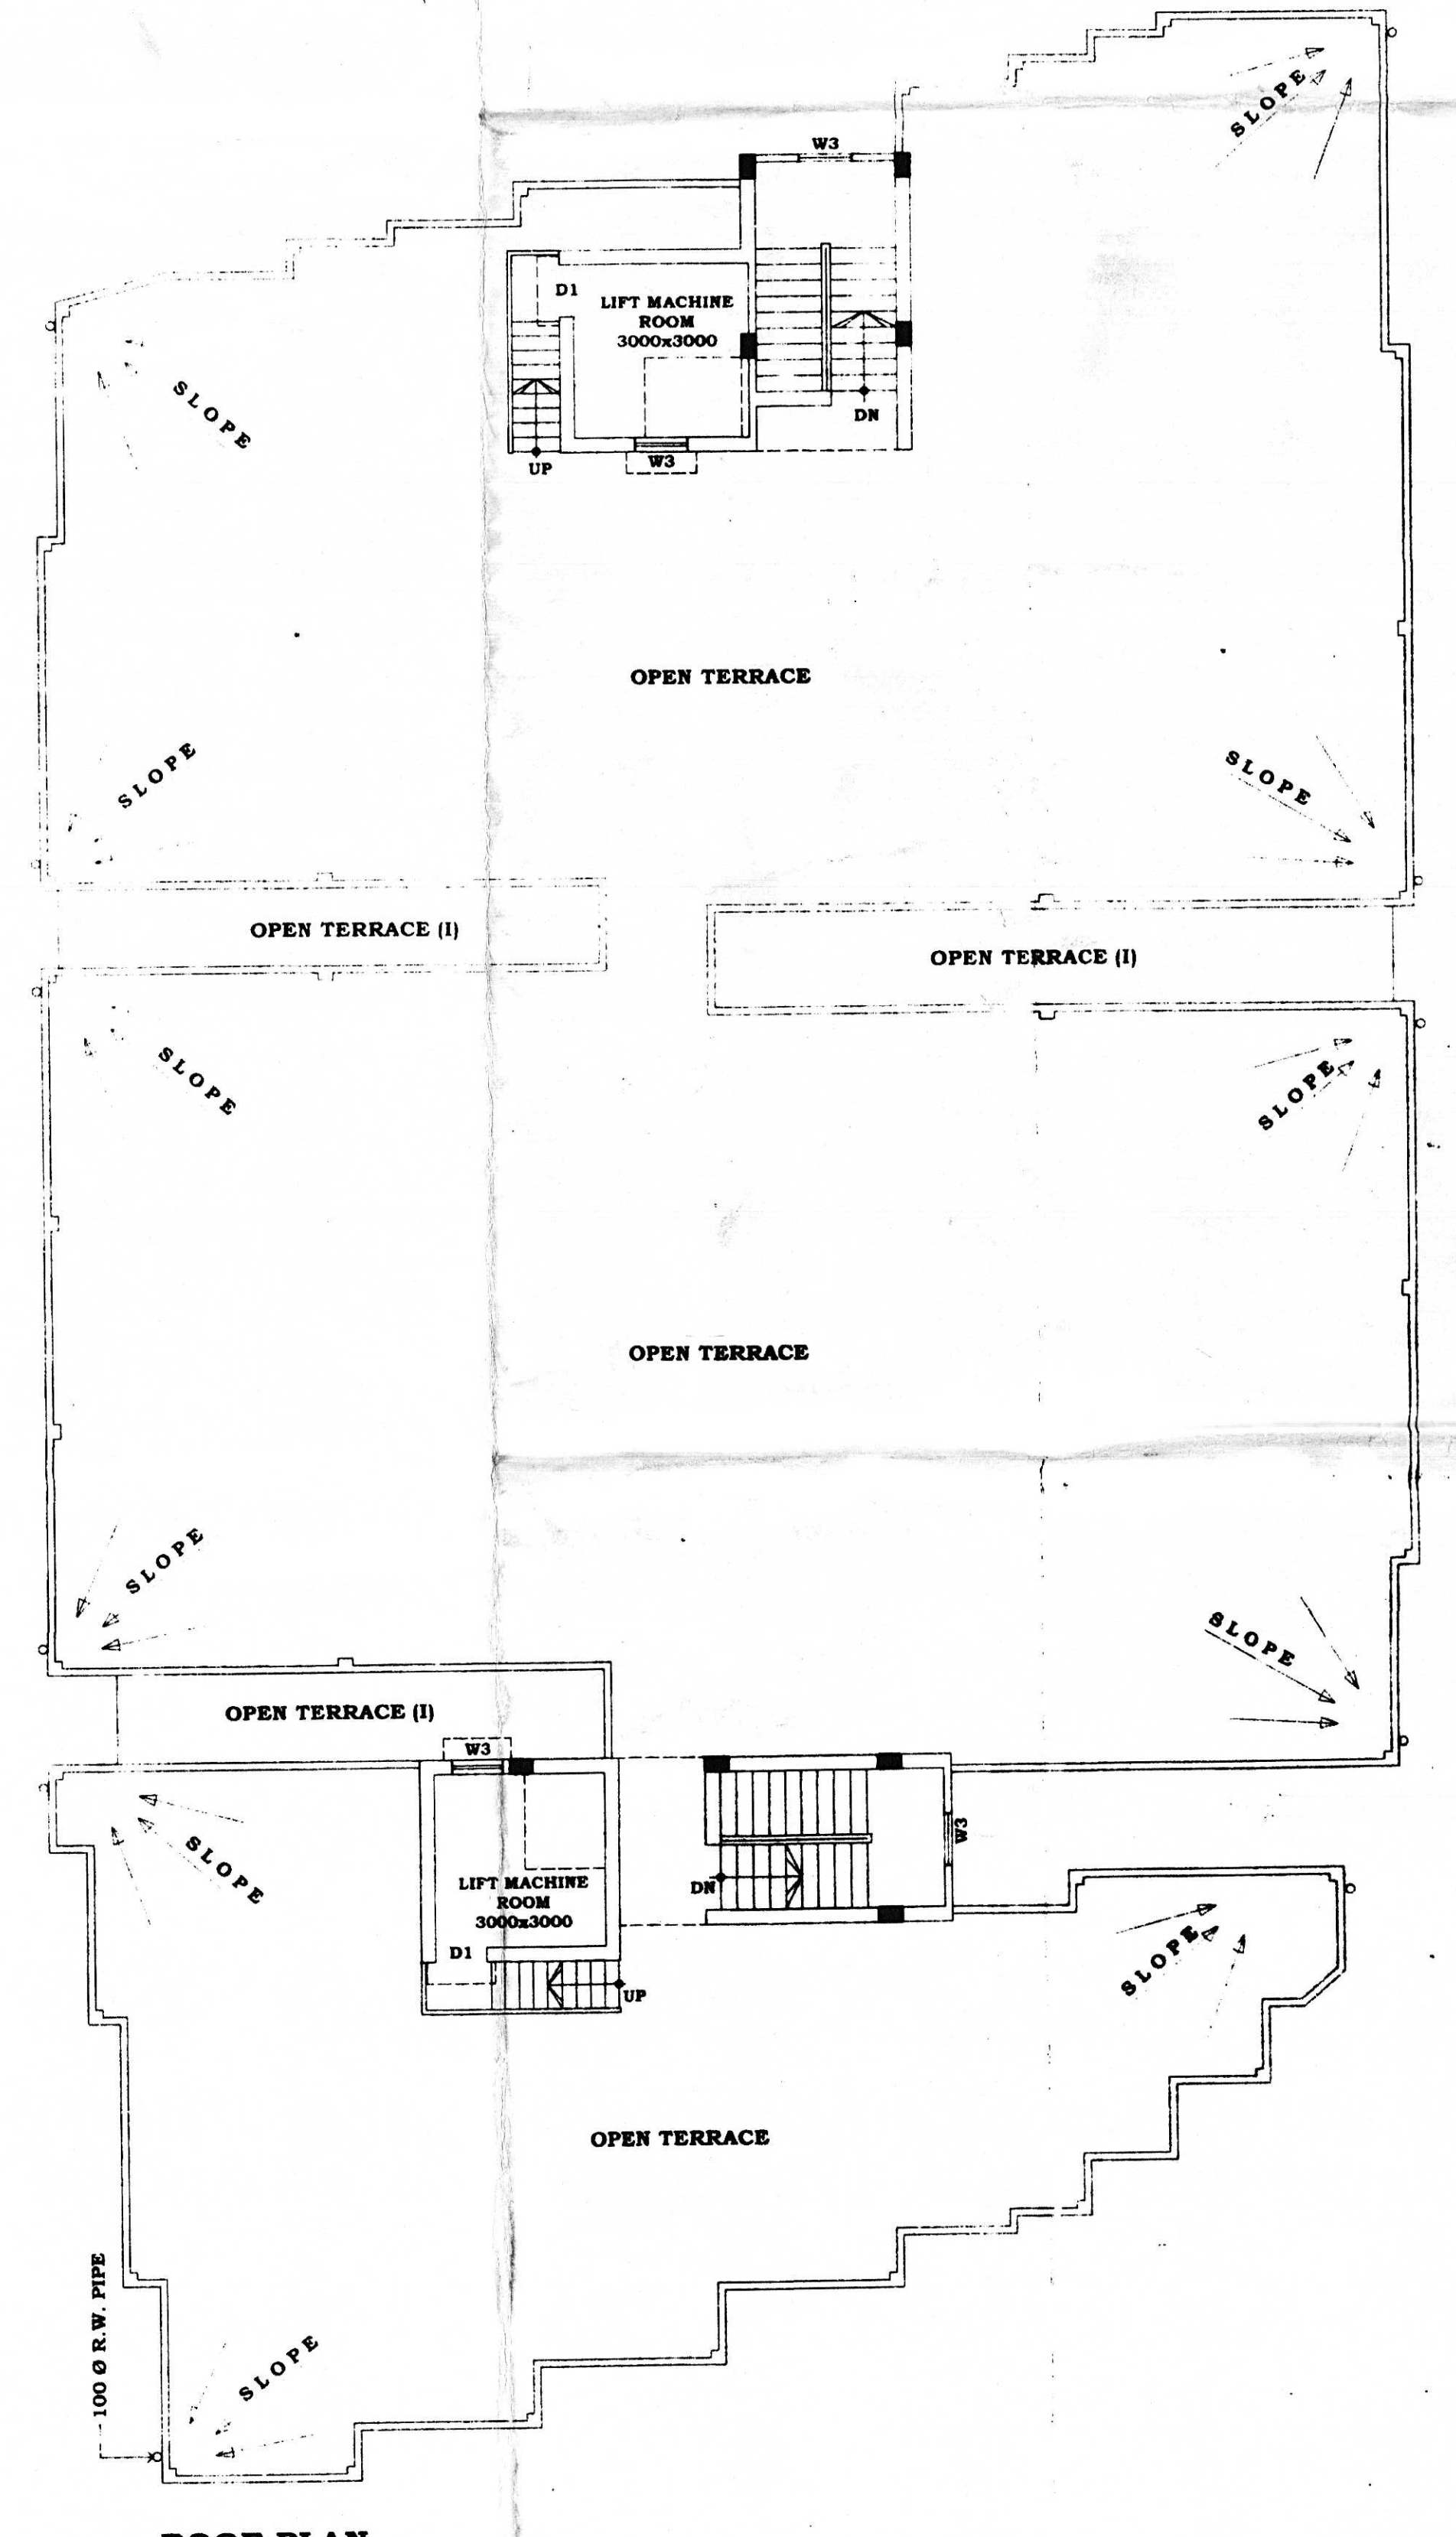

ROOF PLAN
SCALE 1:100

PROPOSED G-4 STORED RESIDENTIAL FLAT BUILDING PLAN OF
"DECA ASSOCIATES" ON L.R. DAG NO. 104, L.R. KRATIAN NO. 6421,
MOUZA- DOHARIA, J.L. NO. 46, R.S. NO. 139 & 132, HOLDING NO.-
24/A, BIRSEH PALLY (SOUTH), (ID:2507), WARD NO.- 23, P.S.-
MADHYAMGRAM, DIST.- NORTH 24 PARGANAS, UNDER
MADHYAMGRAM MUNICIPALITY.

BUILDING PLAN COMMITTEE - 47
MEETING DATE: 20.09.2024.

SANCTIONED
ON 29/01/2025
PA NO. 227/2024-25
VALID UPTO 28/01/2028.

CHAIRMAN
Madhyamgram Municipality
Dist.- North 24 Parganas



এমপ্লক ২টি পরিবেশক স্থান
যেমন বালু, পাথর, ইত্যাদি
অবশ্যই প্রদান করতে হবে
পরিবেশক প্রদানকারী
স্বাক্ষর
মহাপাট্রাণী দেবজনা

STATEMENT OF AREA :

COVERED AREA	
LAND AREA	17 K. 07 CH. 32 SFT. OR, 1169.36 SQM.
GROUND FLOOR	347.39 SQM.
GARAGE & CAR PARKING	348.75 SQM.
SHOP	115.84 SQM.
STAIR, LIFT & COMM. AREA	798.63 SQM.
FIRST FLOOR	798.63 SQM.
SECOND FLOOR	798.63 SQM.
THIRD FLOOR	798.63 SQM.
FOURTH FLOOR	798.63 SQM.
TOTAL	3008.50 SQM.
DEVELOPMENT LAND AREA	1132.55 SQM.
GROUND COVERAGE	69.43 %
F.A.R.	3.42

CERTIFICATE OF STRUCTURAL ENGINEER
I, THE ENGINEER, HAVE EXAMINED THE FOUNDATION AND SUPER STRUCTURE OF THE G-4 STORED BUILDING PROPOSED FOR CONSTRUCTION ON ABOVE SCHEDULED LAND HAS BEEN PERSONALLY INSPECTED AND SO DESIGNED BY M. I. IN ALL TO SAFE OF ALL RESPECTS INCLUDING THE CONSIDERATION OF BEARING CAPACITY AND SETTLEMENT OF SOIL AND OTHER CONDITIONS, IF ANY CONFORMING TO ALL STIPULATIONS OF RELEVANT IS CODE OF PRACTICE AND BS CODES.

Dipika Majumder *ASIM SARKAR*
B.Tech. (Civil) B.E. (Structural Engineering)
MM/Struc/009/2019-20 ENROLLED GEOTECHNICAL ENGINEER
Class II KMC NO. CLASS II/2

SIGNATURE OF STRUCTURAL ENGINEER SIGNATURE OF GEOTECHNICAL ENGINEER

CERTIFICATE OF ENGINEER
I, THE ENGINEER, HAVE EXAMINED THE FOUNDATION AND SUPER STRUCTURE OF THE BUILDING HAVE BEEN SO DESIGNED BY M. I. IN ALL TO SAFE OF ALL RESPECTS INCLUDING THE CONSIDERATION OF BEARING CAPACITY AND SETTLEMENT OF SOIL, ETC. AS PER BS CODES.

Saratthi Mukhopadhyay
Civil Engineer.
L.No. MMLBS-1008/2016-17

SIGNATURE OF L.B.S

CERTIFICATE OF THE OWNERS
I, THE OWNERS, CERTIFY THAT WE HAVE GONE THROUGH THE BUILDING RULES AND M.S. AND AGREE BY THOSE RULES DURING AND AFTER CONSTRUCTION OF THE BUILDING AND ALSO DECLARE THAT WE WILL BE RESPONSIBLE TO OBTAIN THE ABOVE SIGNED ENGINEER BEFORE STARTING OF THE SAID CONSTRUCTION FOR SUPERVISING THE BUILDING.

- Murmu Ghosh
- Tanima Basu
- Aravinda Chatterjee
- Shaboboth Majumder
- Sanku Sanyal
- Karnal Paul
- Utpal Bhattacharya
- Tanay Nayan Das
- Pradyumn Das
- Himani Das

SIGNATURE OF THE OWNERS
AARCH. VIEW
ARCHITECTS, PLANNERS & DESIGNERS
97/A, MUNICIPALITY MARKET (1ST FLOOR),
MADHYAMGRAM, KOLKATA-700129
MOB: 9903472605, 9017574739
DRAWN BY: SUGATA BANERJEE