


PROPOSED BUILDING CO - ORDINATE PLAN -

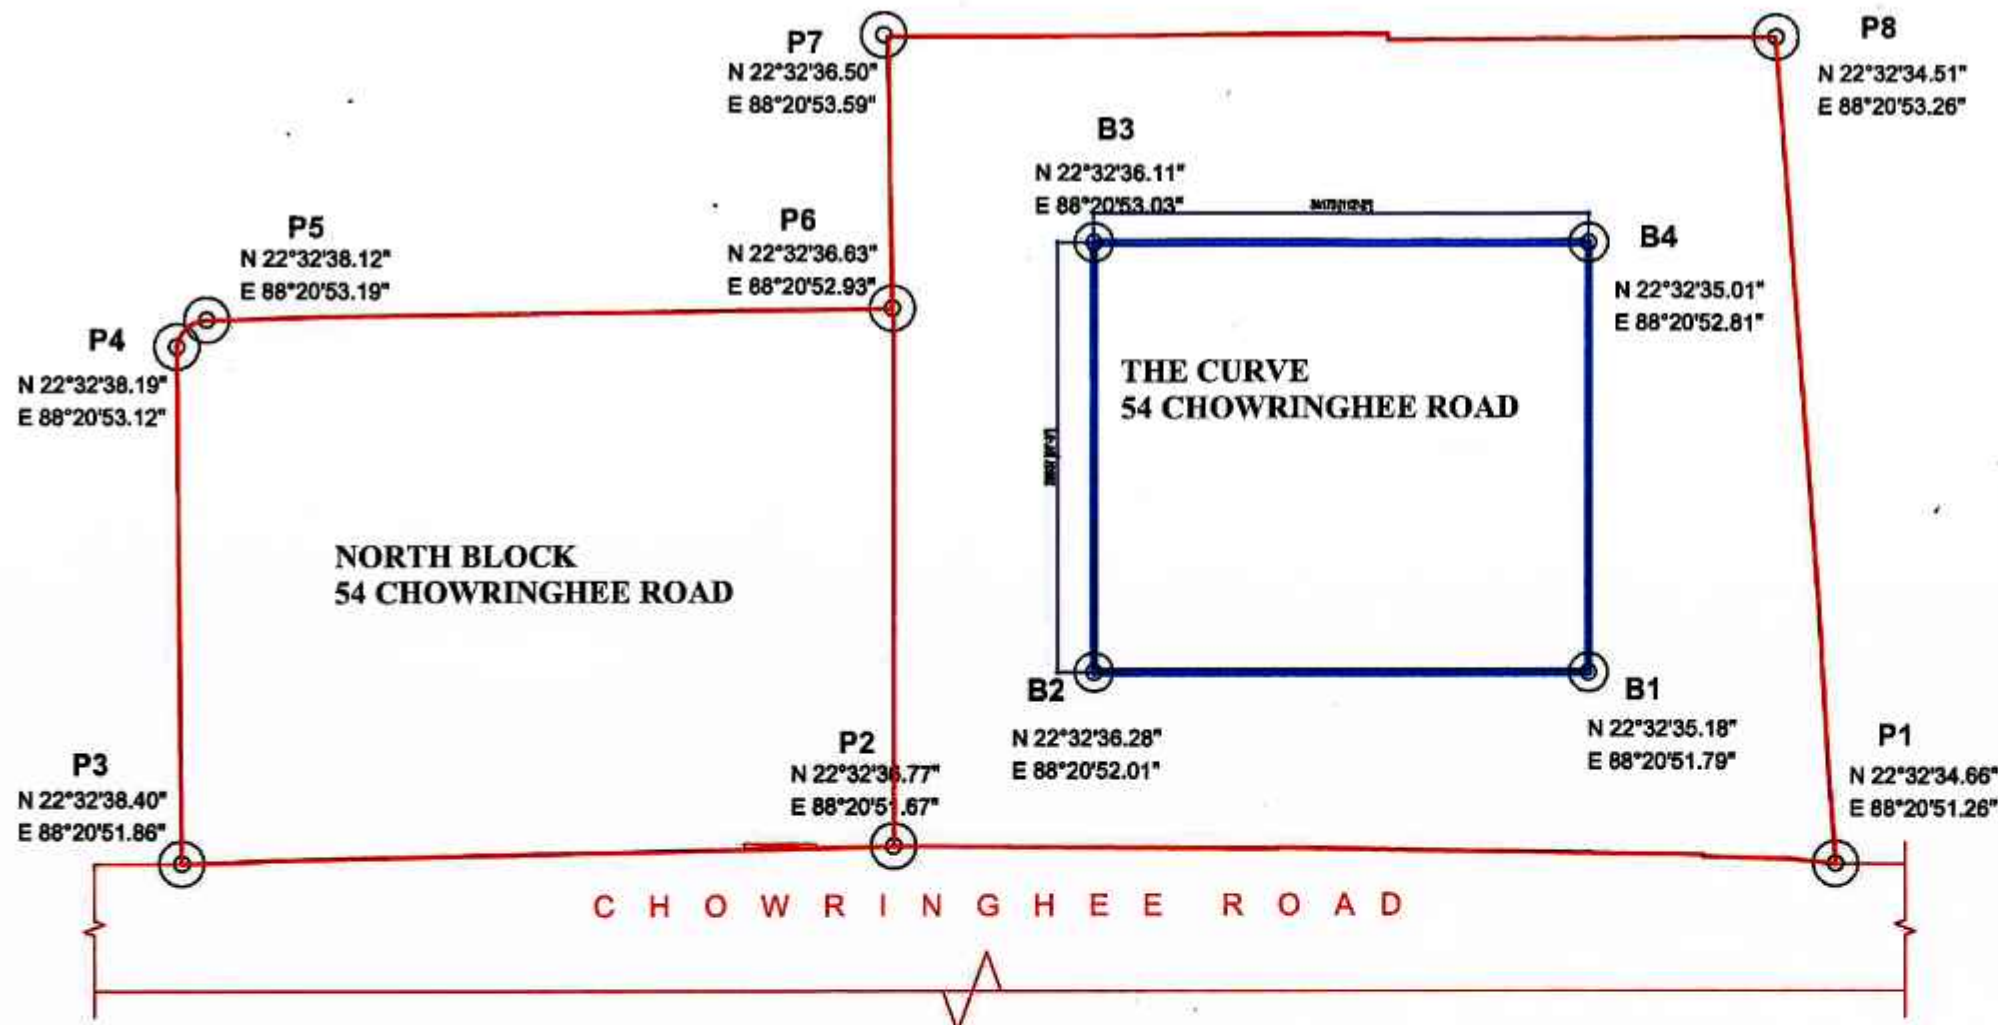

SITE PLAN

BUILDING CORNER POINT NO.	LATITUDE (DD MM SS.s)	LONGITUDE (DD MM SS.s)	HIGHEST SITE ELEVATION (AMSL) IN M
B1	22°32'35.18" N	88°20'51.79" E	4.46
B2	22°32'36.28" N	88°20'52.01" E	4.48
B3	22°32'36.11" N	88°20'53.03" E	4.50
B4	22°32'35.01" N	88°20'52.81" E	4.47

SITE CORNER POINT NO.	LATITUDE (DD MM SS.s)	LONGITUDE (DD MM SS.s)	HIGHEST SITE ELEVATION (AMSL) IN M
P1	22°32'34.66" N	88°20'51.26" E	4.48
P2	22°32'36.77" N	88°20'51.67" E	4.51
P3	22°32'38.40" N	88°20'51.86" E	4.45
P4	22°32'38.19" N	88°20'53.12" E	4.46
P5	22°32'38.12" N	88°20'53.19" E	4.52
P6	22°32'36.63" N	88°20'52.93" E	4.50
P7	22°32'36.50" N	88°20'53.59" E	4.47
P8	22°32'34.51" N	88°20'53.26" E	4.49

CERTIFICATE :-

I HAVE CARRIED OUT GPS SURVEY OF THE SAID PLOT THROUGH OUR STAFF TO MEASURE UTM CO-ORDINATES OF ABOVE REFERRED PROPERTY.

NAME AND SIGNATURE OF OWNER

For CHOWRINGHEE PLANNERS LLP
by the pen of
ANB HIGHRISE (P) LTD
Director/Authorized Signatory
as Consulting Attorney

NOTE

- DO NOT SCALE OF DRAWING
- FOLLOW ONLY WRITING DIMENSION
- ALL DIMENSION ARE IN M

DESCRIPTION OF PROPERTY

PLAN SHOWING CO - ORDINATES OF PROPOSED RESIDENTIAL BUILDING ON PLOT 54, JAWAHARLAL NEHRU ROAD, KOLKATA, WEST BENGAL - 700071, WARD NO. - 63, BOROUGH NO - 7, PS - SHAKESPEARE SARANI, UNDER KOLKATA MUNICIPAL CORPORATION, KOLKATA, KOLKATA, WEST BENGAL.

SURVEYED BY		DRAWN BY	
SURVEY DATE		CHECKED BY	
DRAWING DATE		DRAWING NO.	



SCALE :
NOT TO SCALE

SHEET SIZE : A4

NAME & ADDRESS OF SURVEYOR



PREDIAL SURVEY CONCERN

SPECIALISATION ON SURVEY INCLUDING:-

ALL SURVEY WORKS, SURVEYING, PLANNING, DESIGNING, DRAWING, ESTIMATION, VALUATION, etc.

100, PATHURIA GHAT STREET, KOLKATA - 700014

MOB: 98200 80000, 98200 80001