






FRONT ELEVATION
SCALE:- 8'-0"=1"

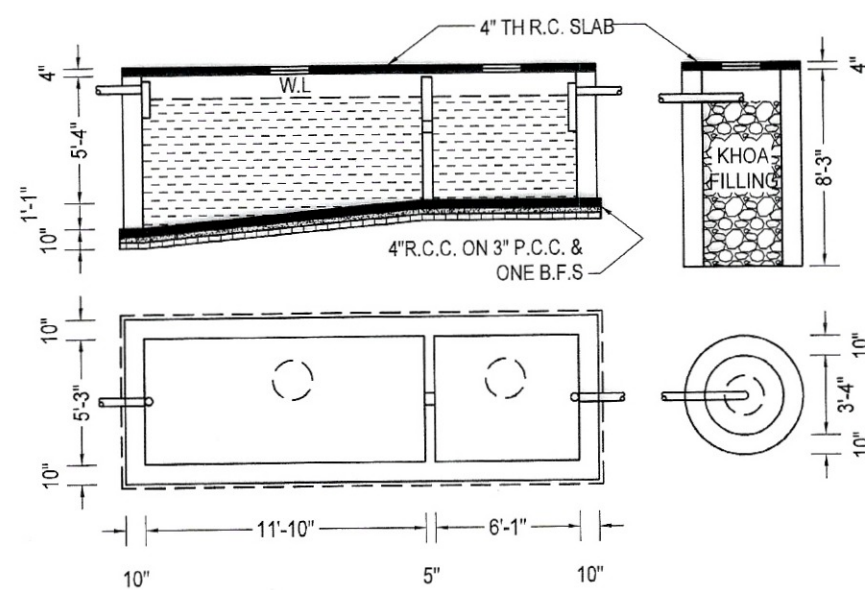


SEPTIC TANK & SOAK PIT DETAILS
SCALE:- 8'-0"=1"

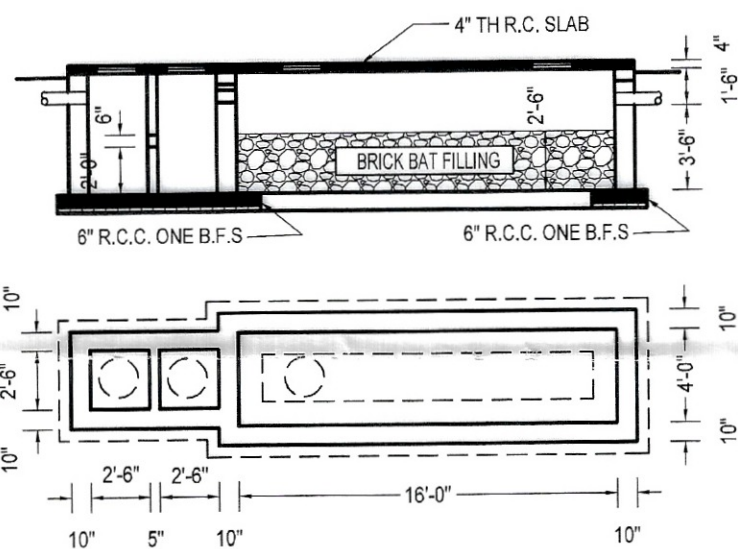


RAIN WATER RECHARGE PIT DETAILS
SCALE:- 8'-0"=1"

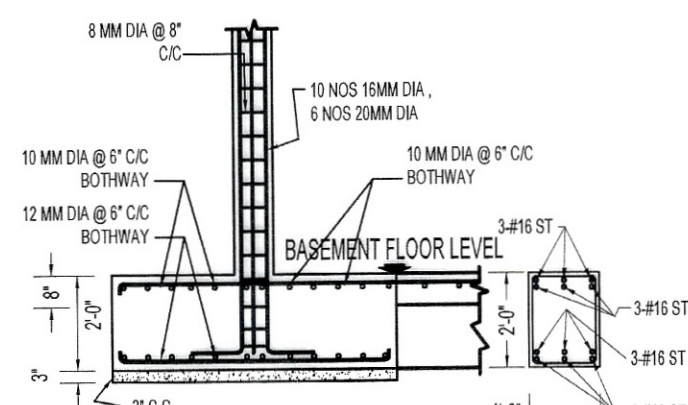


DETAILS OF R.C. COLUMN & FOUNDATION
SCALE:- 4'-0"=1"

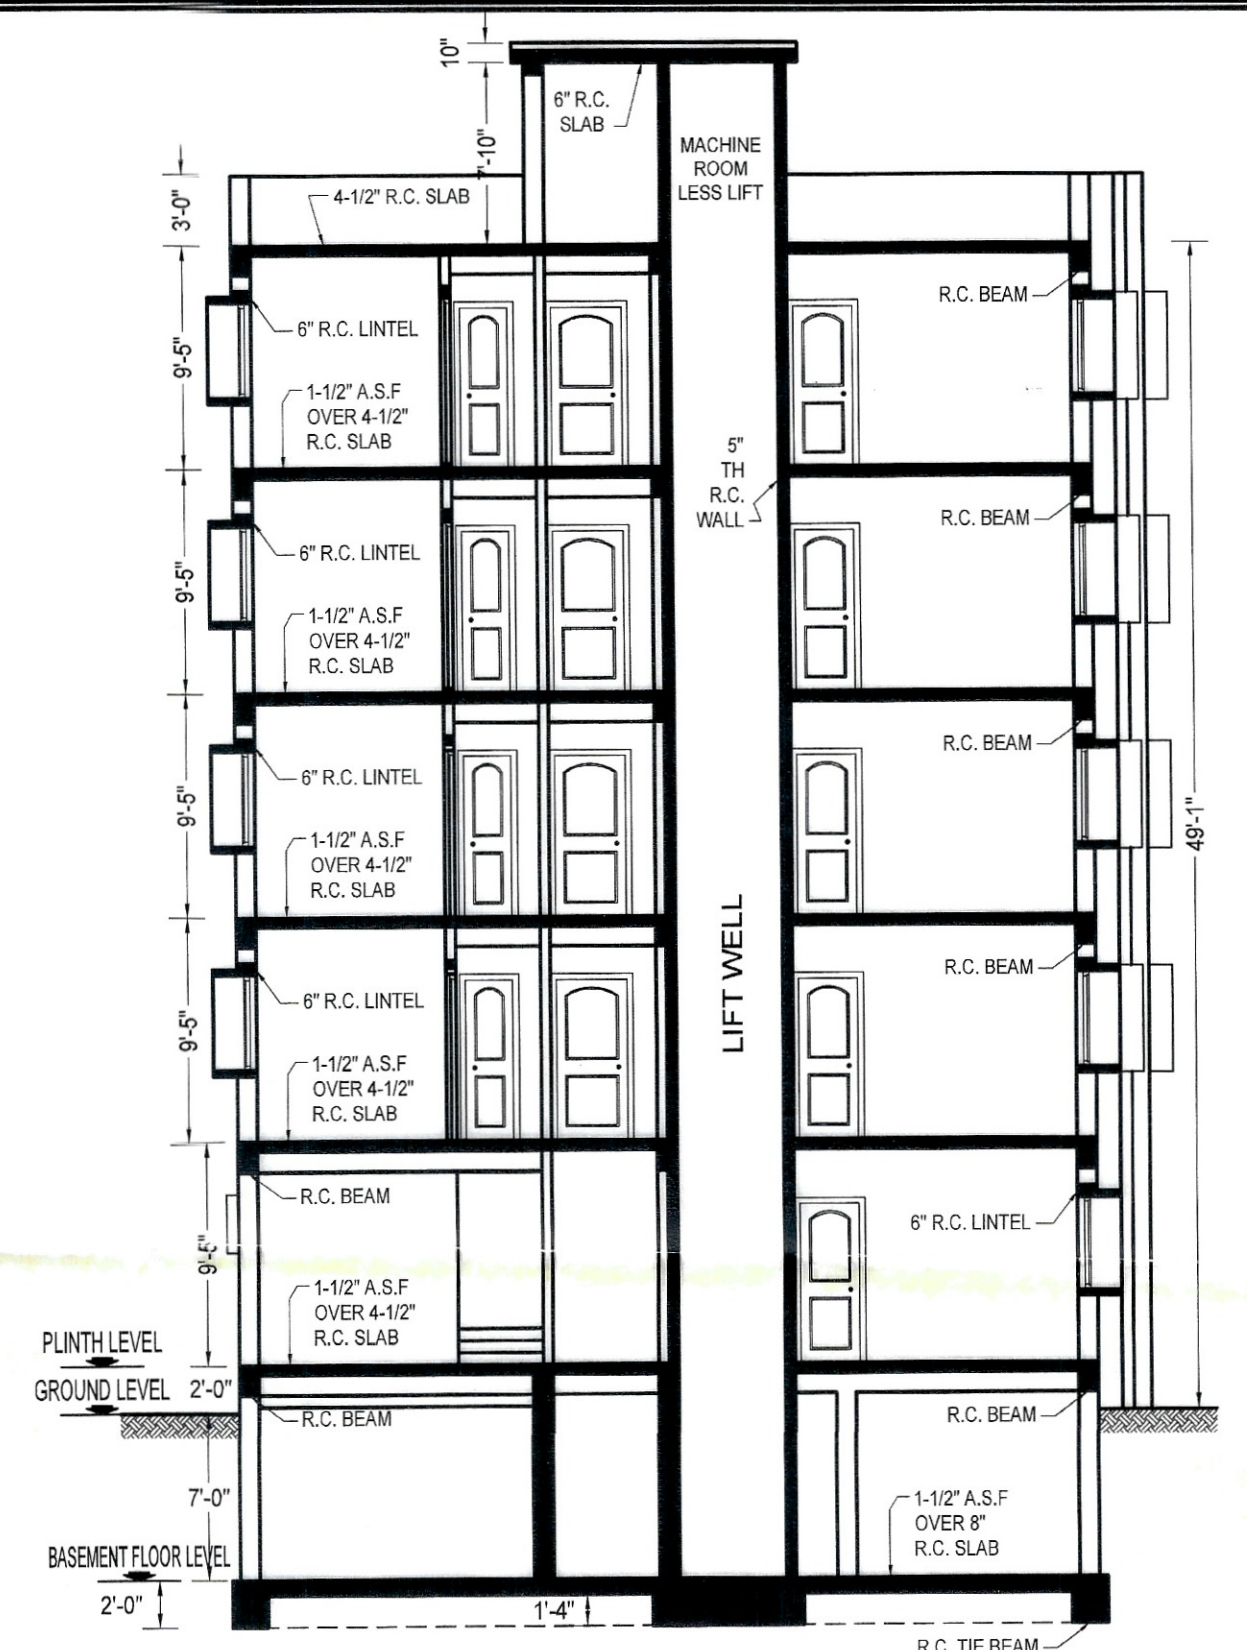


SECTION AT A-A
SCALE:- 8'-0"=1"

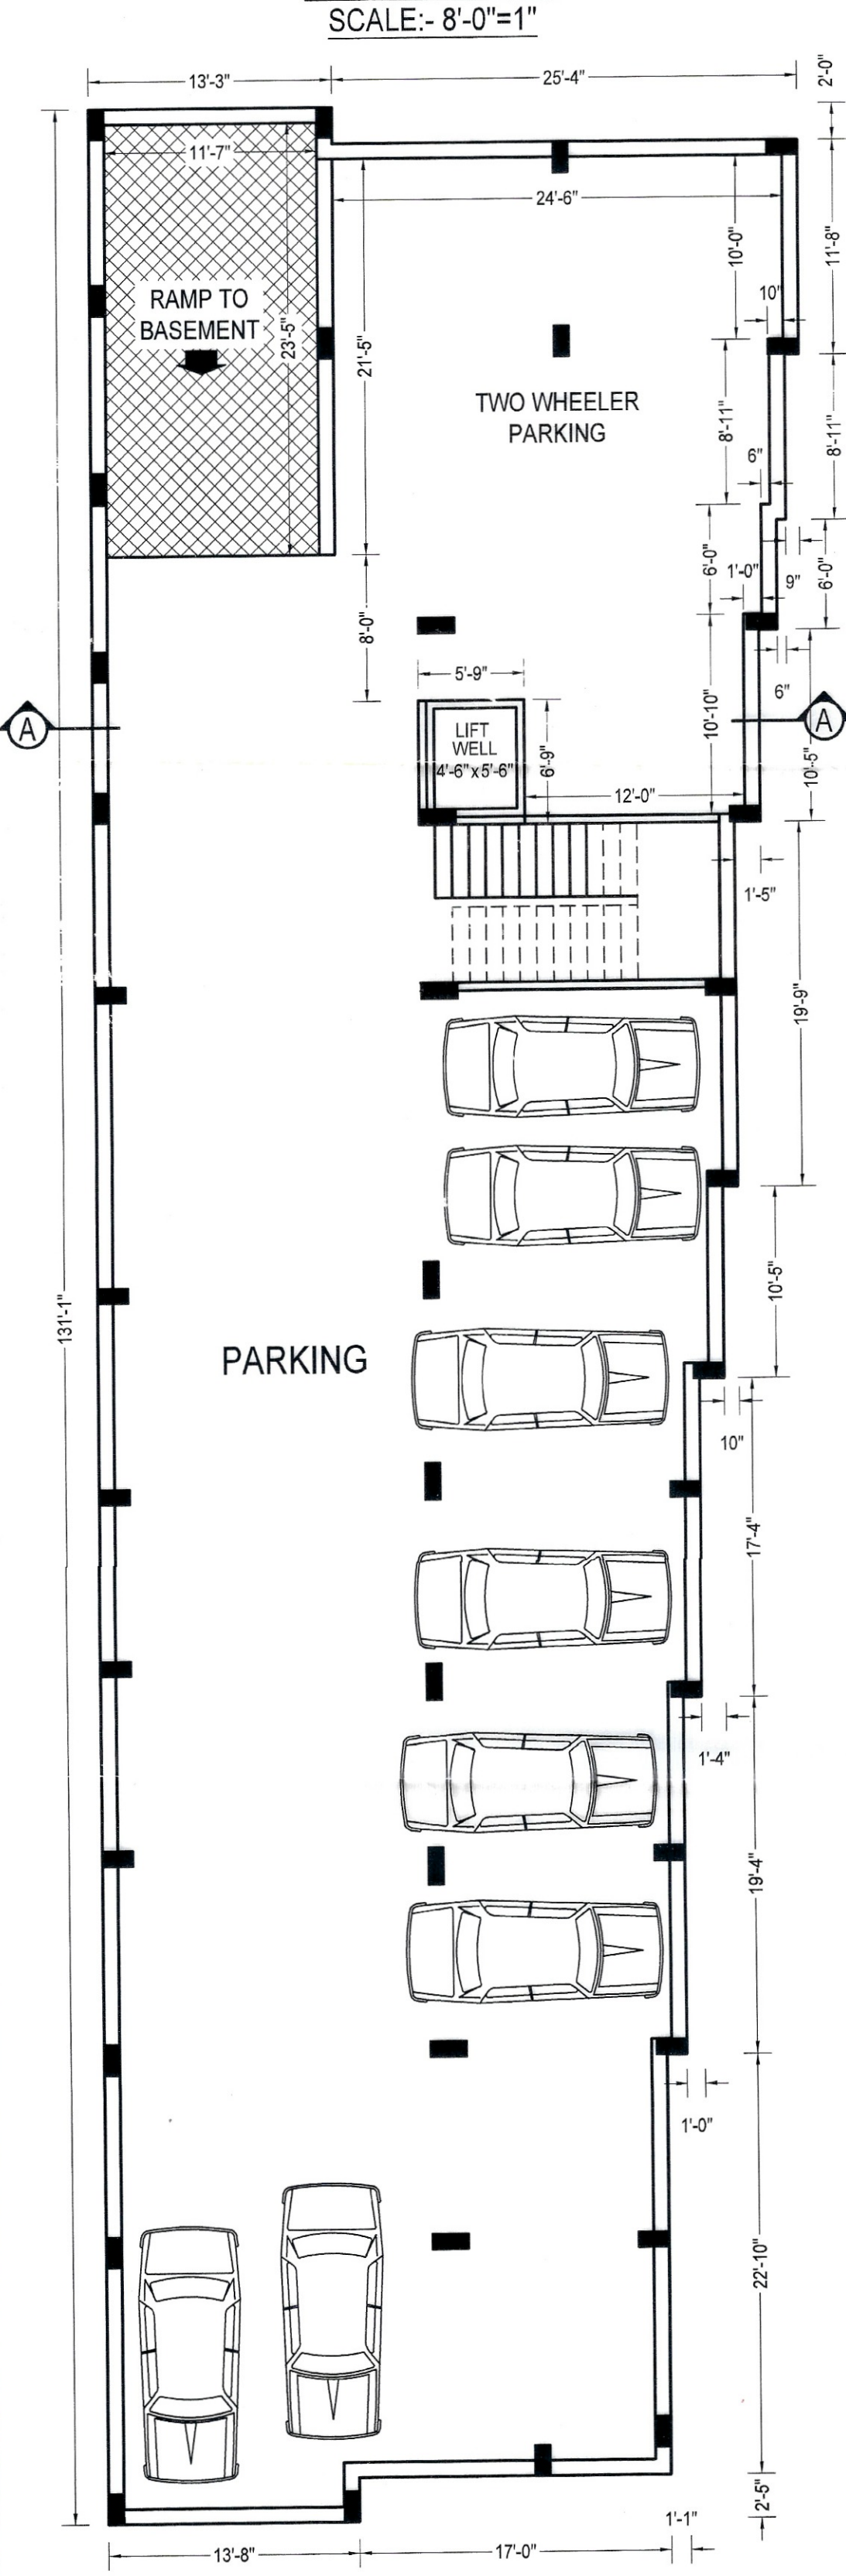


BASEMENT FLOOR PLAN
SCALE:- 8'-0"=1"

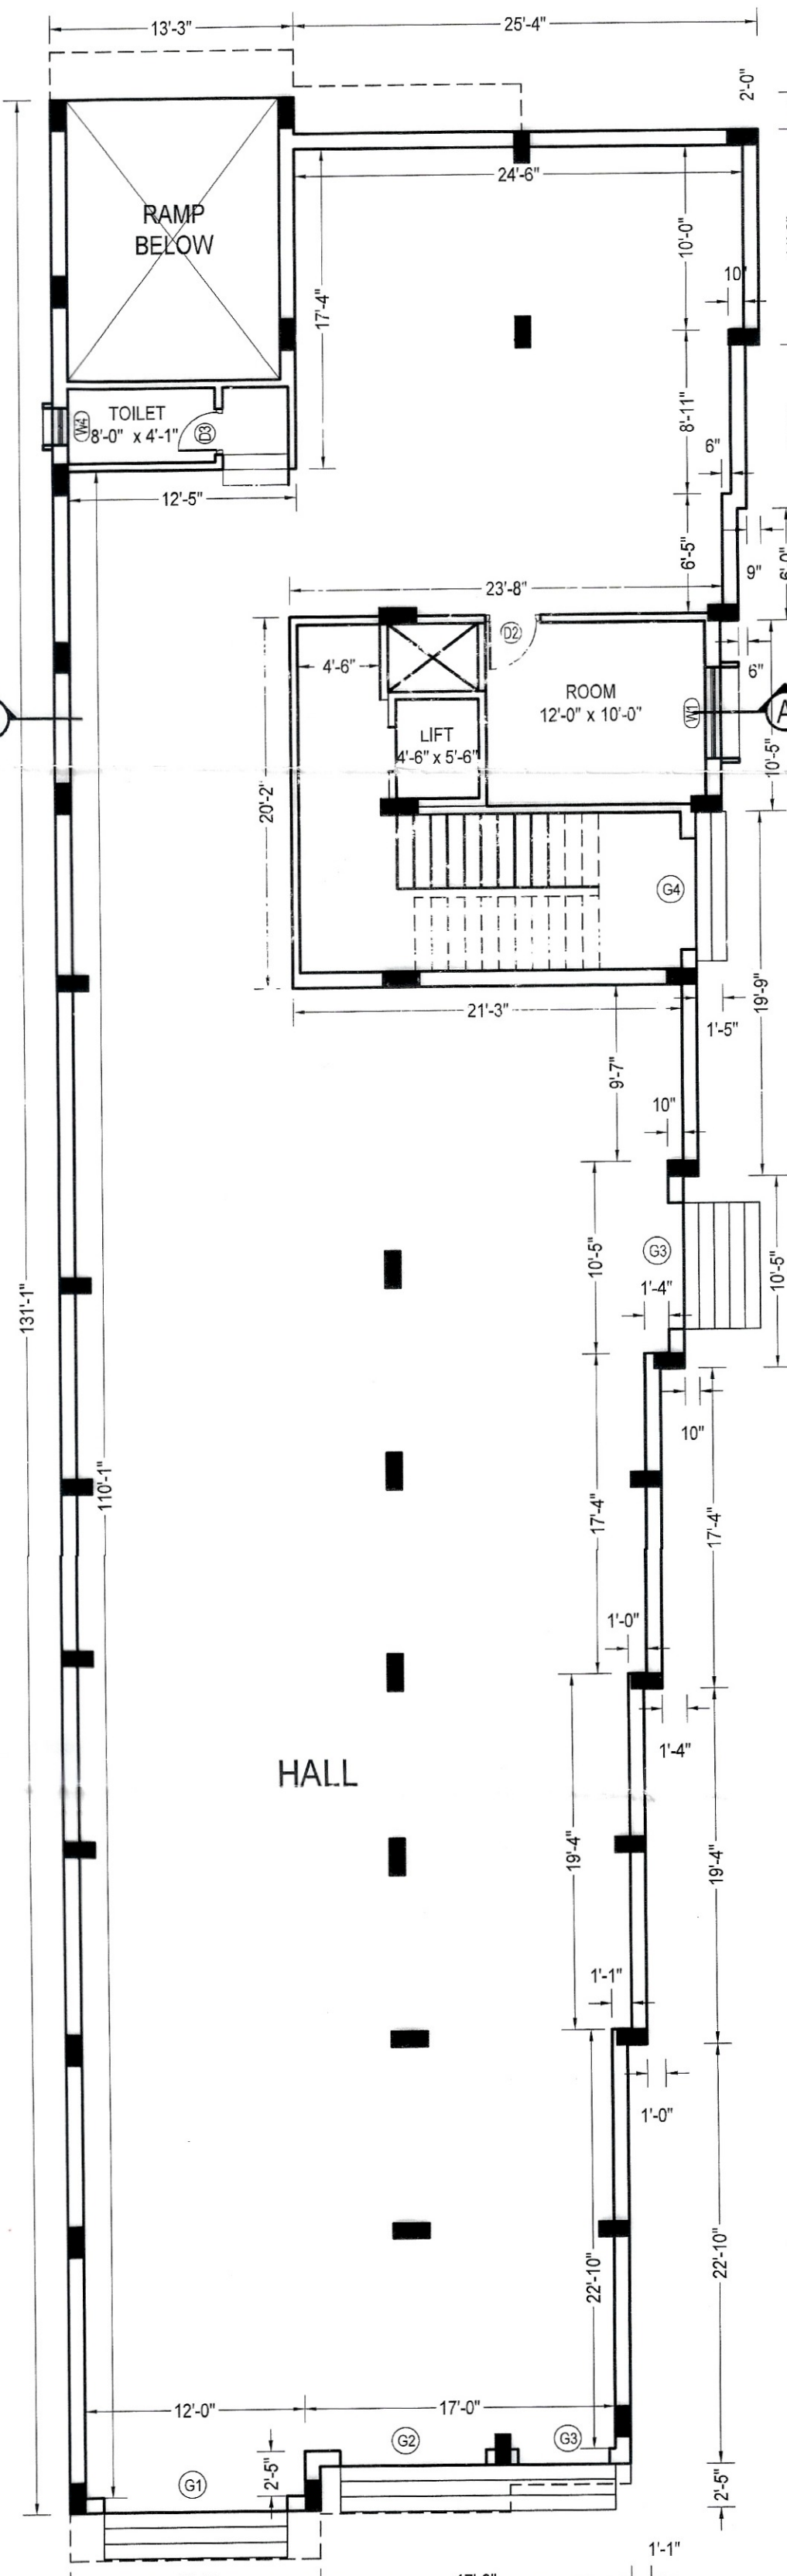

GROUND FLOOR PLAN
SCALE:- 8'-0"=1"

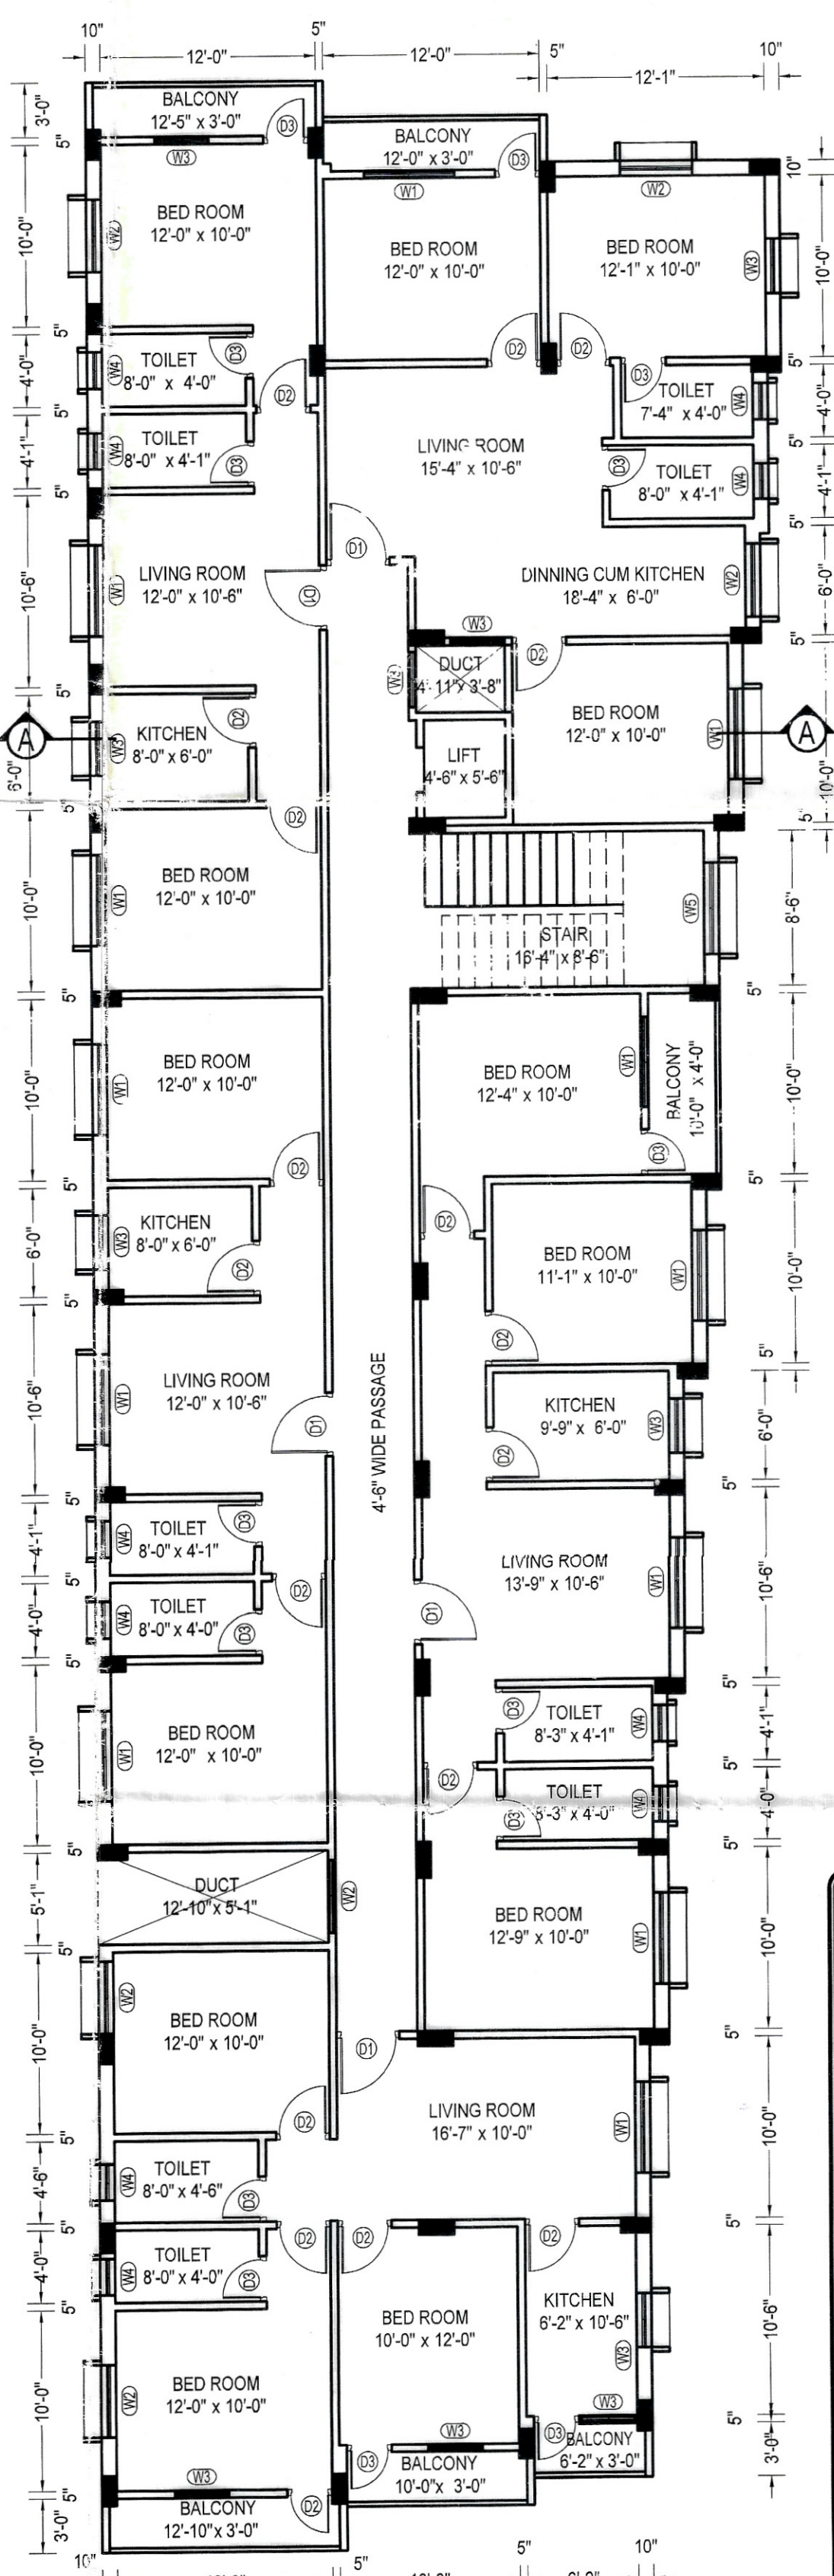

TYPICAL FIRST TO FOURTH FLOOR PLAN
SCALE:- 8'-0"=1"

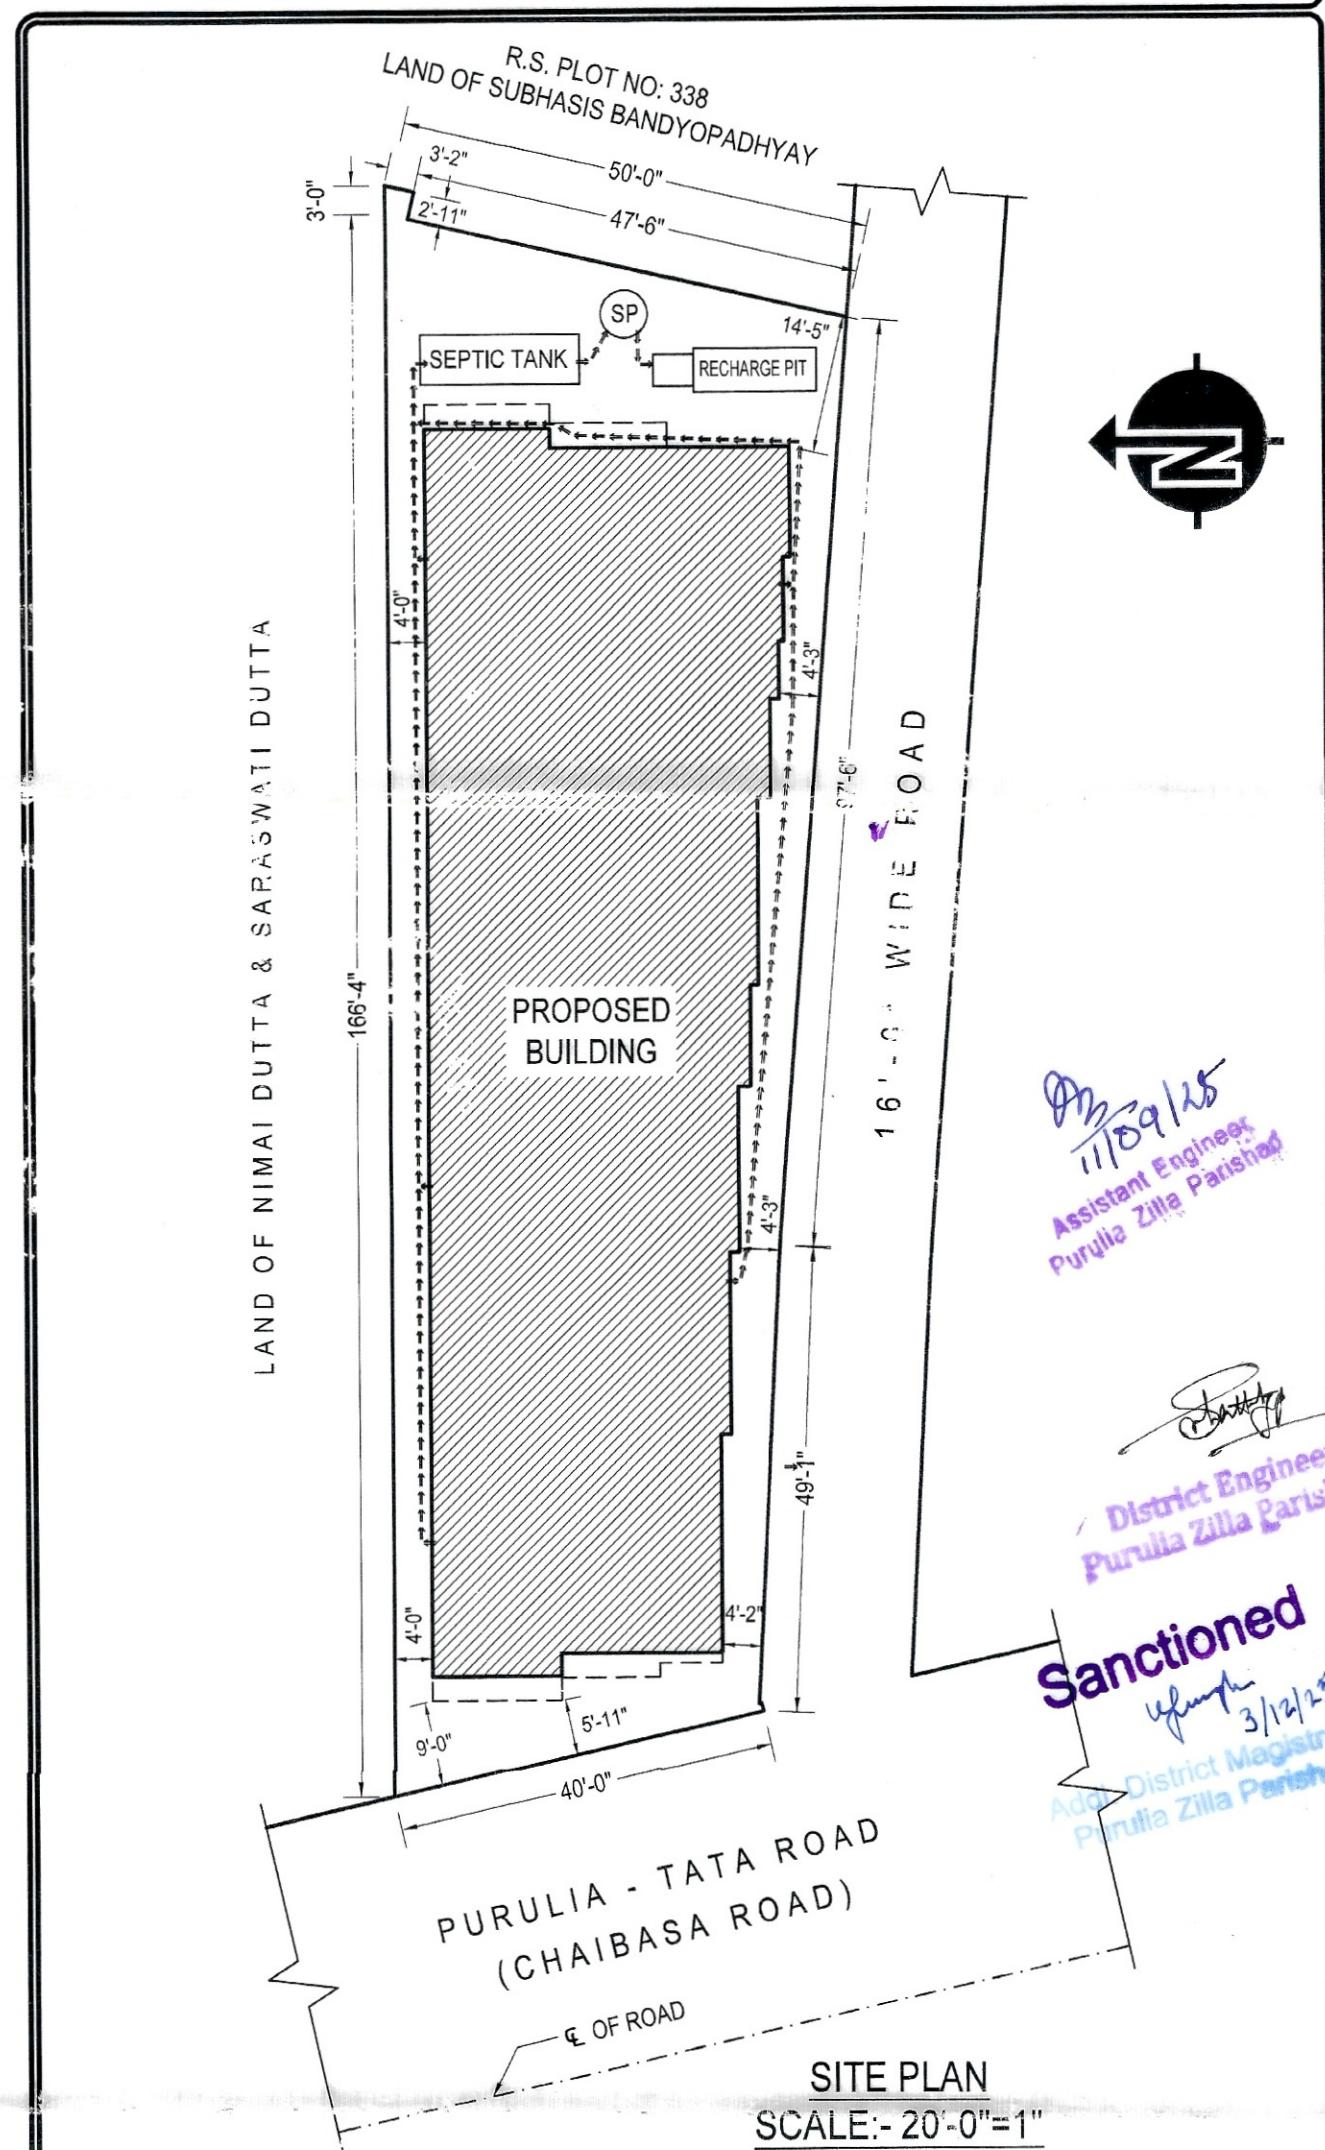

SITE PLAN
SCALE:- 20'-0"=1"

SPECIFICATIONS:-

1. CEMENT CONC. 6:3:1 WITH 1-1/2" DN. STONE METAL IN FOUNDATION & PLINTH.
2. 1 ST. CLASS BRICKWORK IN CEMENT MORTAR 4:1 IN 5/3" WALL & 6:1 IN OTHERS.
3. D.P.C. IN CEMENT CONC. 4:2:1 IN 1/2" DN. STONE CHIPS & 2% WATER PROOFING COMPOUND.
4. R.C. CONC. 3:1-1/2:1 WITH 3/4" DN. STONE CHIPS H.Y.S.D. BARS.
5. PLASTER WITH CEMENT MORTAR 4:1 IN CEILING & 6:1 IN WALLS.
6. ARTIFICIAL STONE FLOOR IN CEMENT CONC. 4:2:1 WITH 1/2" DN. STONE CHIPS & CEMENT PUNNING.

PROPOSED BASEMENT PLUS GROUND PLUS FOUR STORIED COMMERCIAL CUM RESIDENTIAL FLAT BUILDING WITHIN MOUZA: DULMI, J.L. NO. 04, R.S. & L.R. PLOT NO: 335 (PART), KHATA NO: 4108, 4107, 4108 & 4111, UNDER SONAIJURI GRAM PANCHAYAT, P.S.- TAMNA, SITUATED AT PURULIA-TATA ROAD, DIST: PURULIA.

AREA STATEMENT	FLOOR	AREA IN SFT	AREA IN Sqm
COVERED AREA	BASEMENT (PARKING)	6853	636.6
	GROUND (COMMERCIAL)	4375	406.4
	1st to 4th EACH AS FLAT	4511	419.1

MARK	WIDTH	HEIGHT	TYPE
G1	10'-0"	8'-0"	ROLLING SHUTTER
G2	8'-0"	8'-0"	"
G3	5'-0"	8'-0"	"
G4	6'-0"	7'-0"	COLLAPSIBLE DOOR
D1	3'-6"	7'-0"	PANEL DOOR
D2	3'-0"	7'-0"	"
D3	2'-6"	7'-0"	"
W1	5'-0"	4'-0"	GLAZED WINDOW
W2	4'-0"	4'-0"	"
W3	3'-0"	4'-0"	"
W4	2'-0"	2'-0"	"
W5	3'-0"	8'-0"	"

OWNER:- 1. SUMAN SARAWGI, 2. MADHU SARAWGI, 3. SUBHAM BHUDIA, 4. DIMPLE SARAWGI.

SIGNATURE OF OWNER:
Suman Sarawgi
Madhu Sarawgi
Subham Bhudiga
Dimple Sarawgi

DRAWN BY:
Jahar Lal Mukherjee

LIC.NO:11022
JAHARLAL MUKHERJEE
MUNSHIDANGA, PURULIA.
PH: 9932843234