

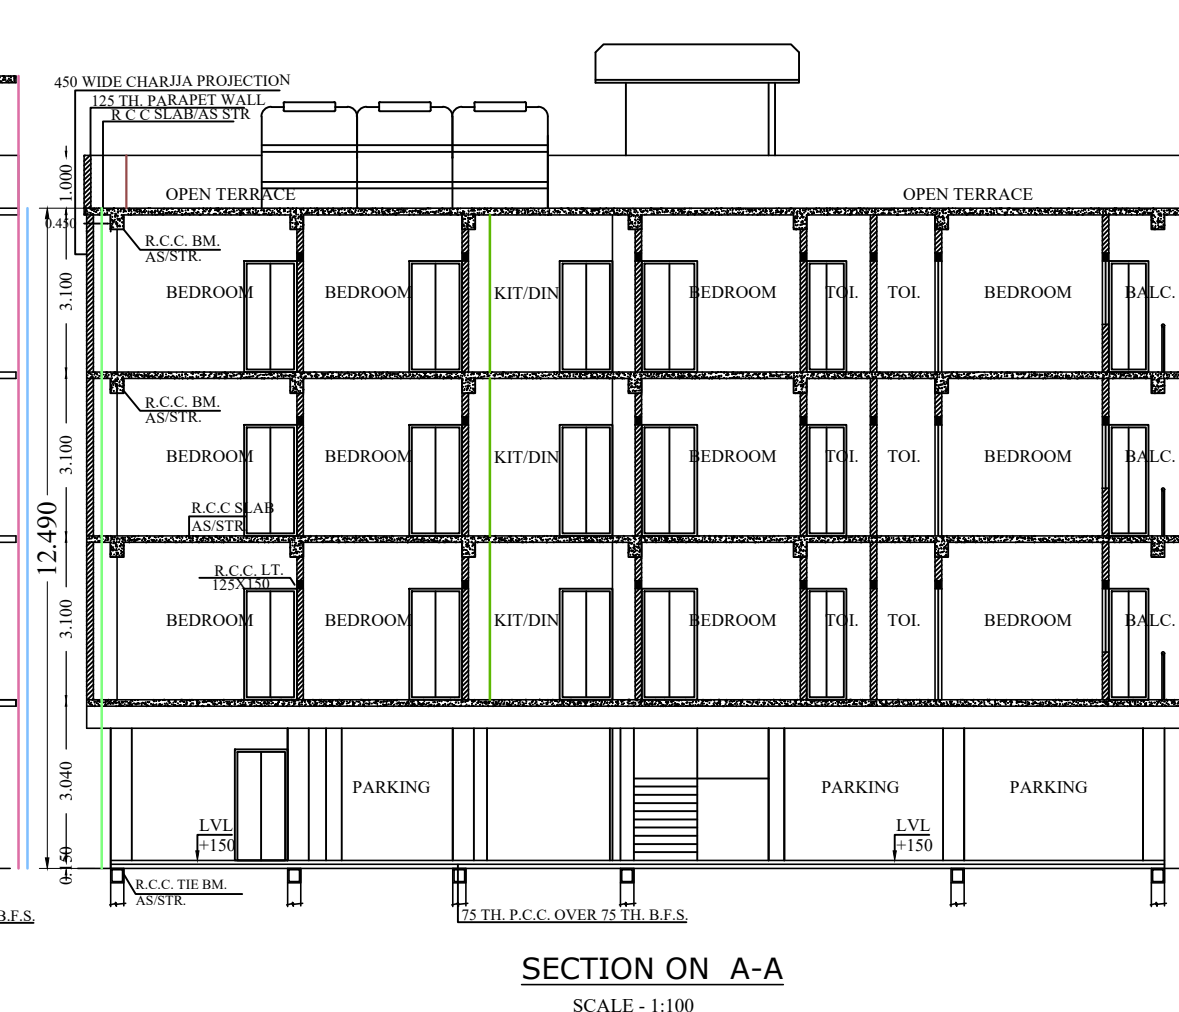
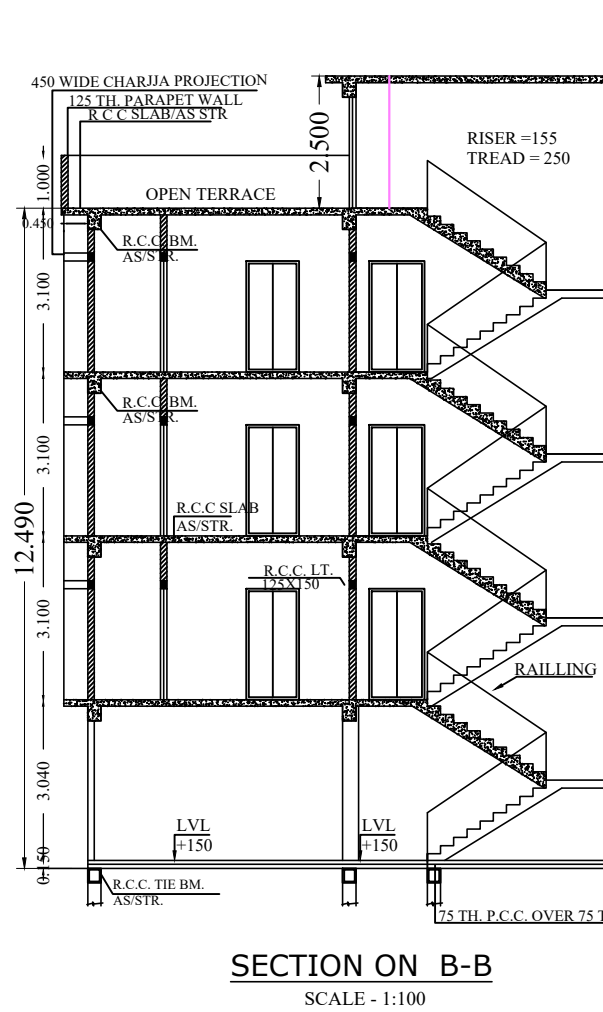
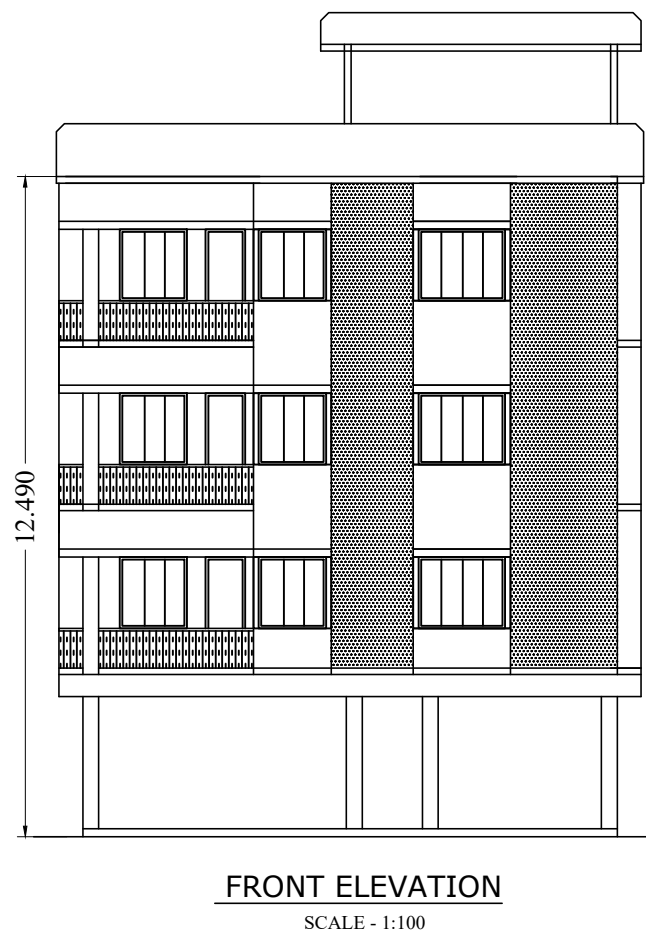
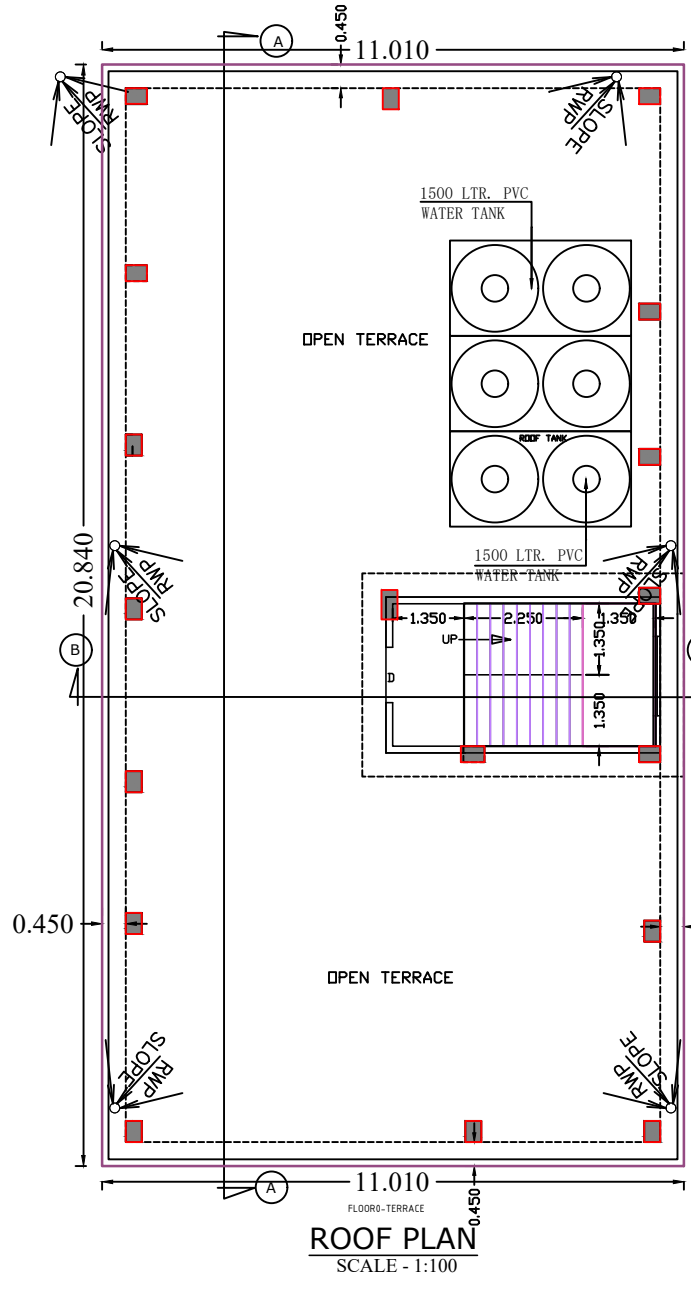


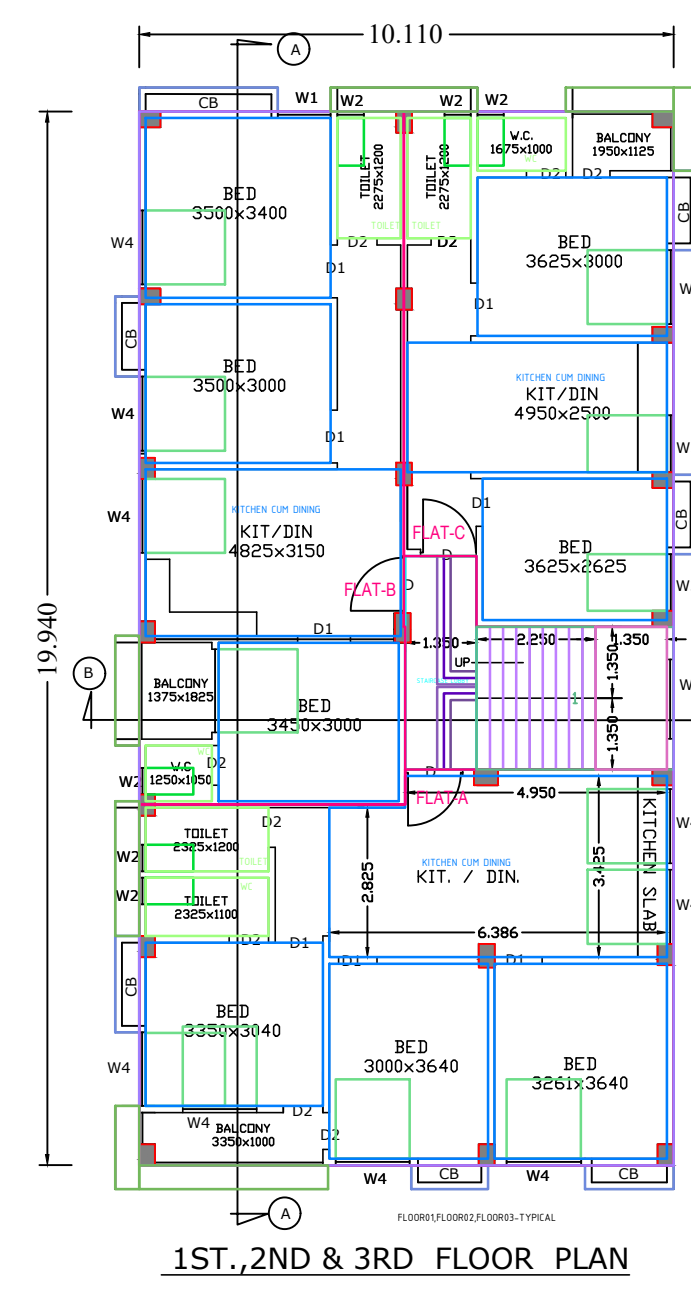

BUILDING PLAN
NAME OF OWNER:-
SMT. SUPRITI MAJUMDAR, D/O LT. NANI GOPAL GHOSH, W/O SRI BIMAL KUMAR MAJUMDAR, AT DINABANDHU MITRA SARANI, SUBHASH PALLY, P.O. & P.S.- SILIGURI, WARD NO.-18(S.M.C.), DIST.-DARJEELING, PIN-734001
PROJECT TITLE:-
RESIDENTIAL BUILDING AT ROAD NO-5, PATICOLONY, SILIGURI JUNCTION
P.O.-PRADHAN NAGAR,P.S.-MATIGARA, WARD NO.-47, DIST.-DARJEELING,PIN-734003
LAND SCHEDULE :-
PLOT NO.-R.S.- 300, L.R.- 685
KHAHAN NO.- R.S.- 29, L.R.-1281(NEW L.R.- 1280)
JL NO.- 86 SHEET NO.-R.S.-1, L.R.-2
MOUZA:- UJANU P.O-PRADHAN NAGAR
P.S.- MATIGARA (NOW PRADHAN NAGAR)
DIST.- DARJEELING
WARD NO.- 47 (S.M.C.) PIN-734003
HOLDING NO.- 61283
L.U.C.C MEMO NO.-15015/SIDA DATE-15/MAY/2025
AREA STATEMENT:-
LAND AREA :- 356.34 Sq.m. (AS DEED)
LAND AREA :- 356.12 Sq.m. (AS KHATAN)
LAND AREA :- 355.70 Sq.m. (AS SITE)
DEVELOPMENT LAND AREA: 355.70 - 5.0 - 350.70 Sq.m

Block Name	Location	Area	Volume	Height	Area
Block 1	Block 1	100	1000	10	1000
Block 2	Block 2	100	1000	10	1000
Block 3	Block 3	100	1000	10	1000
Block 100	Block 100	100	1000	10	1000

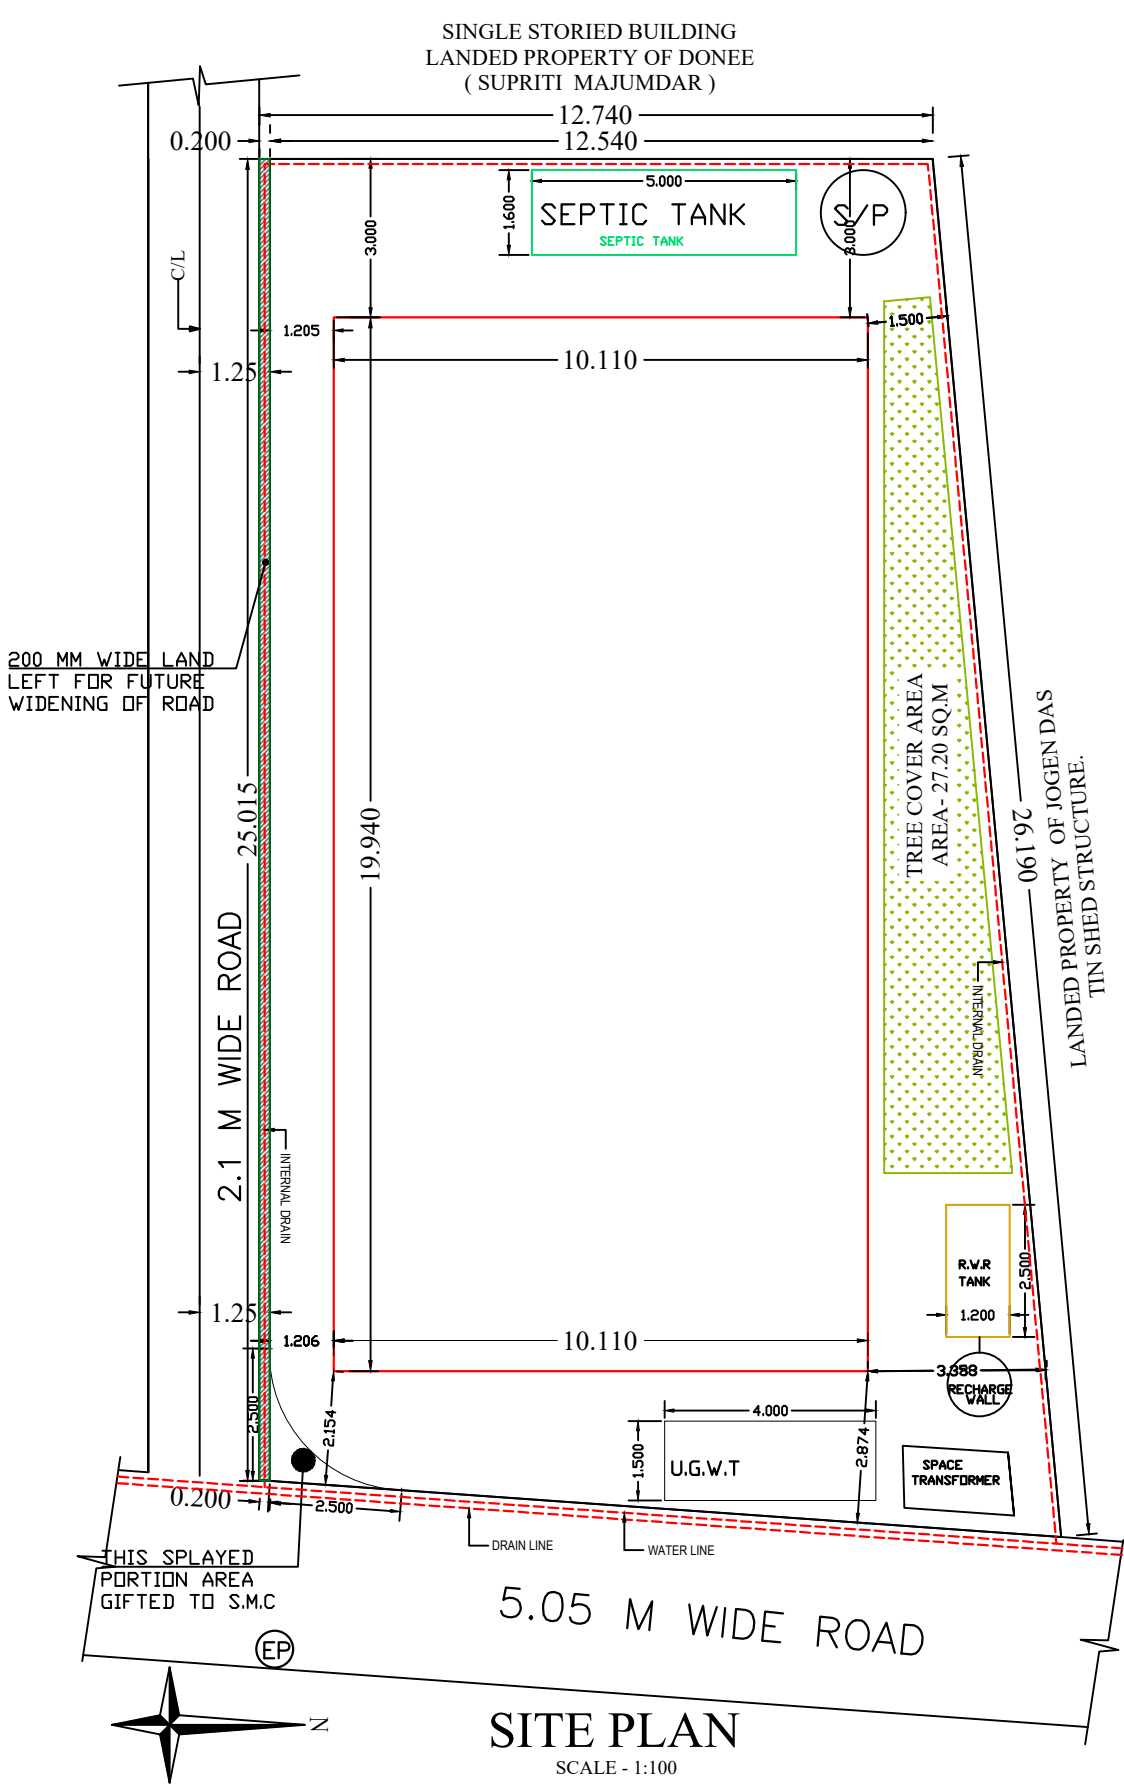

SITE PLAN
NAME OF OWNER:-
SMT. SUPRITI MAJUMDAR, D/O LT. NANI GOPAL GHOSH, W/O SRI BIMAL KUMAR MAJUMDAR, AT DINABANDHU MITRA SARANI, SUBHASH PALLY, P.O. & P.S.- SILIGURI, WARD NO.-18(S.M.C.), DIST.-DARJEELING, PIN-734001
PROJECT TITLE:-
RESIDENTIAL BUILDING AT ROAD NO-5, PATICOLONY, SILIGURI JUNCTION
P.O.-PRADHAN NAGAR,P.S.-MATIGARA, WARD NO.-47, DIST.-DARJEELING,PIN-734003
LAND SCHEDULE :-

