




FRONT ELEVATION  
SCALE: 1:100

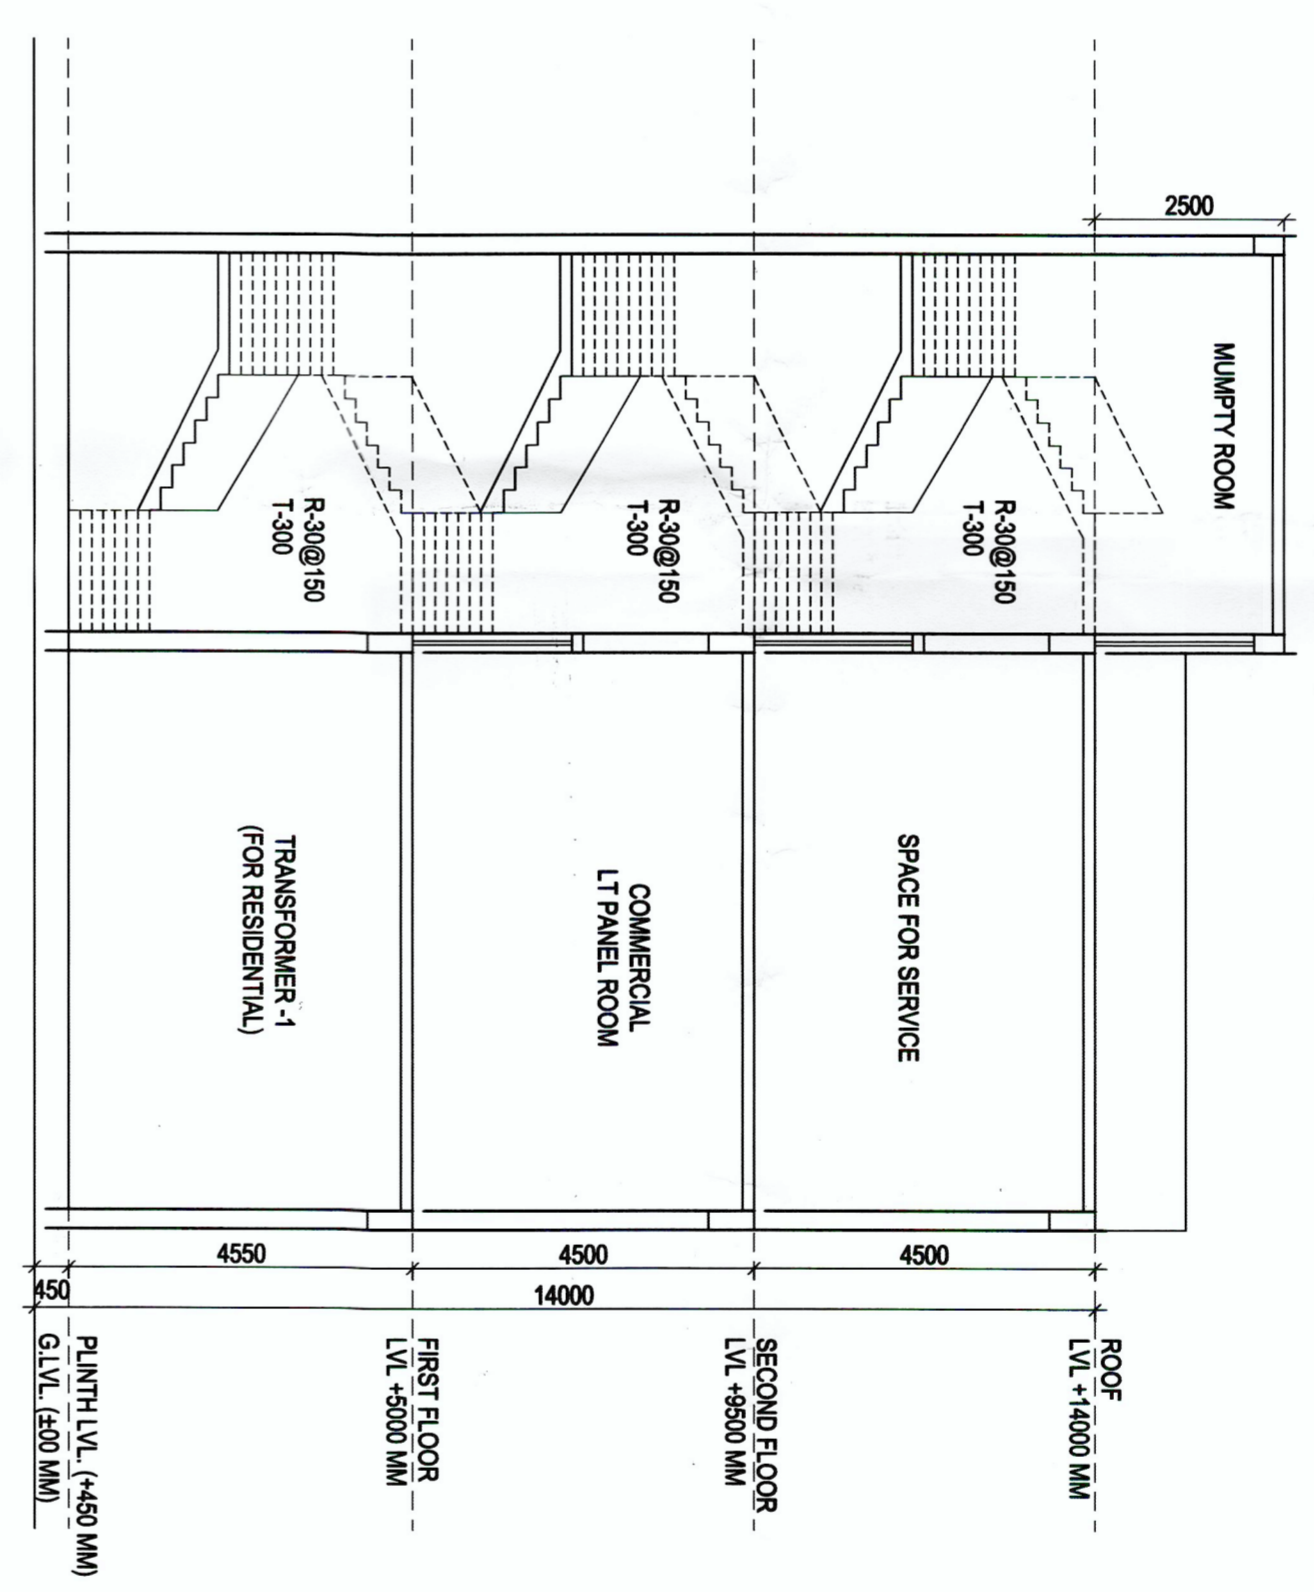


SECTION AT AA  
SCALE: 1:100

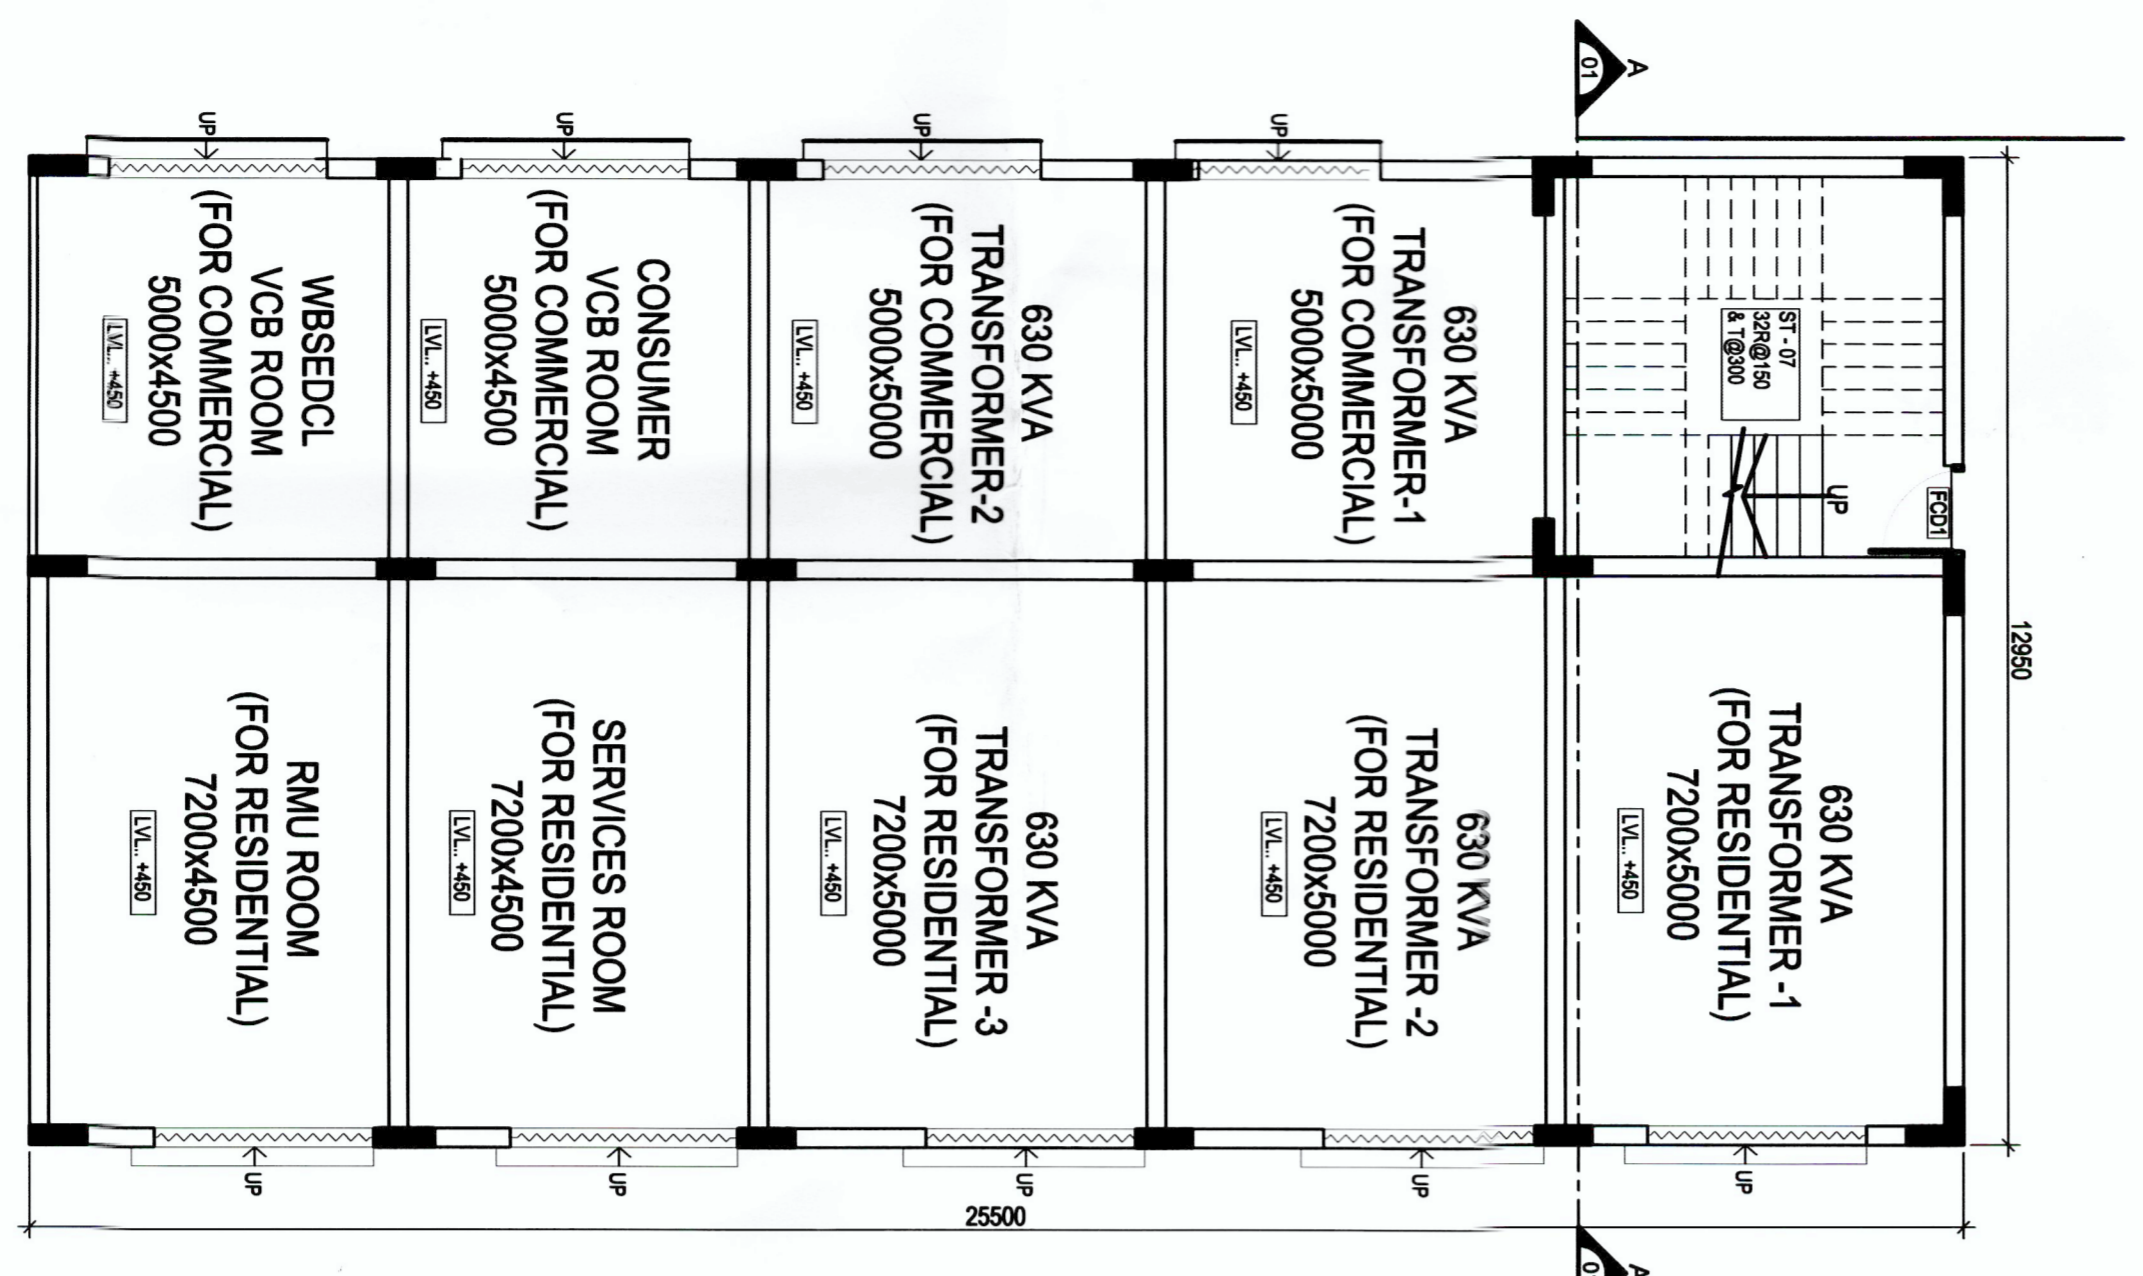


GROUND FLOOR PLAN  
SCALE: 1:100

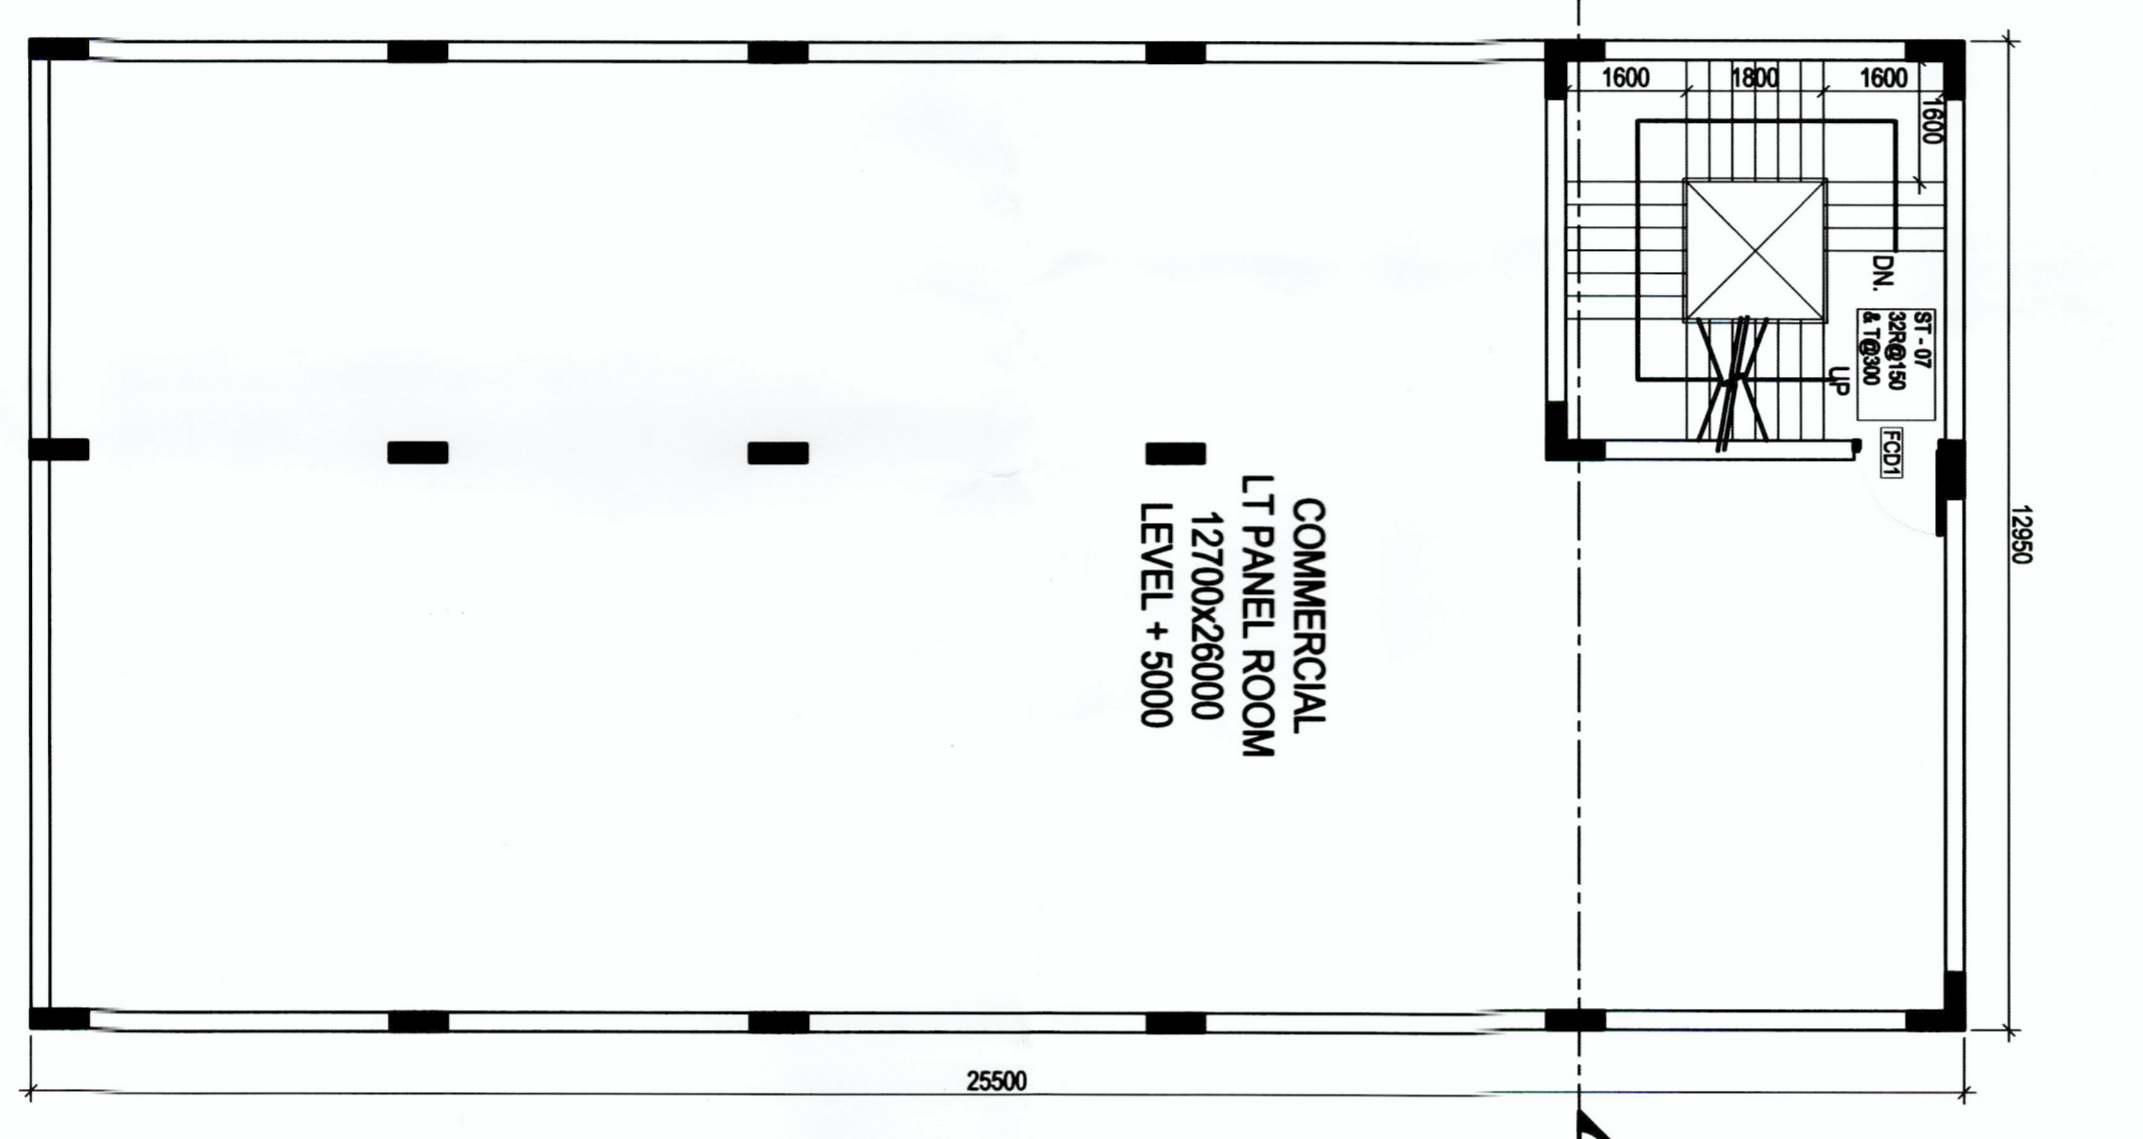

FIRST FLOOR PLAN  
SCALE: 1:100

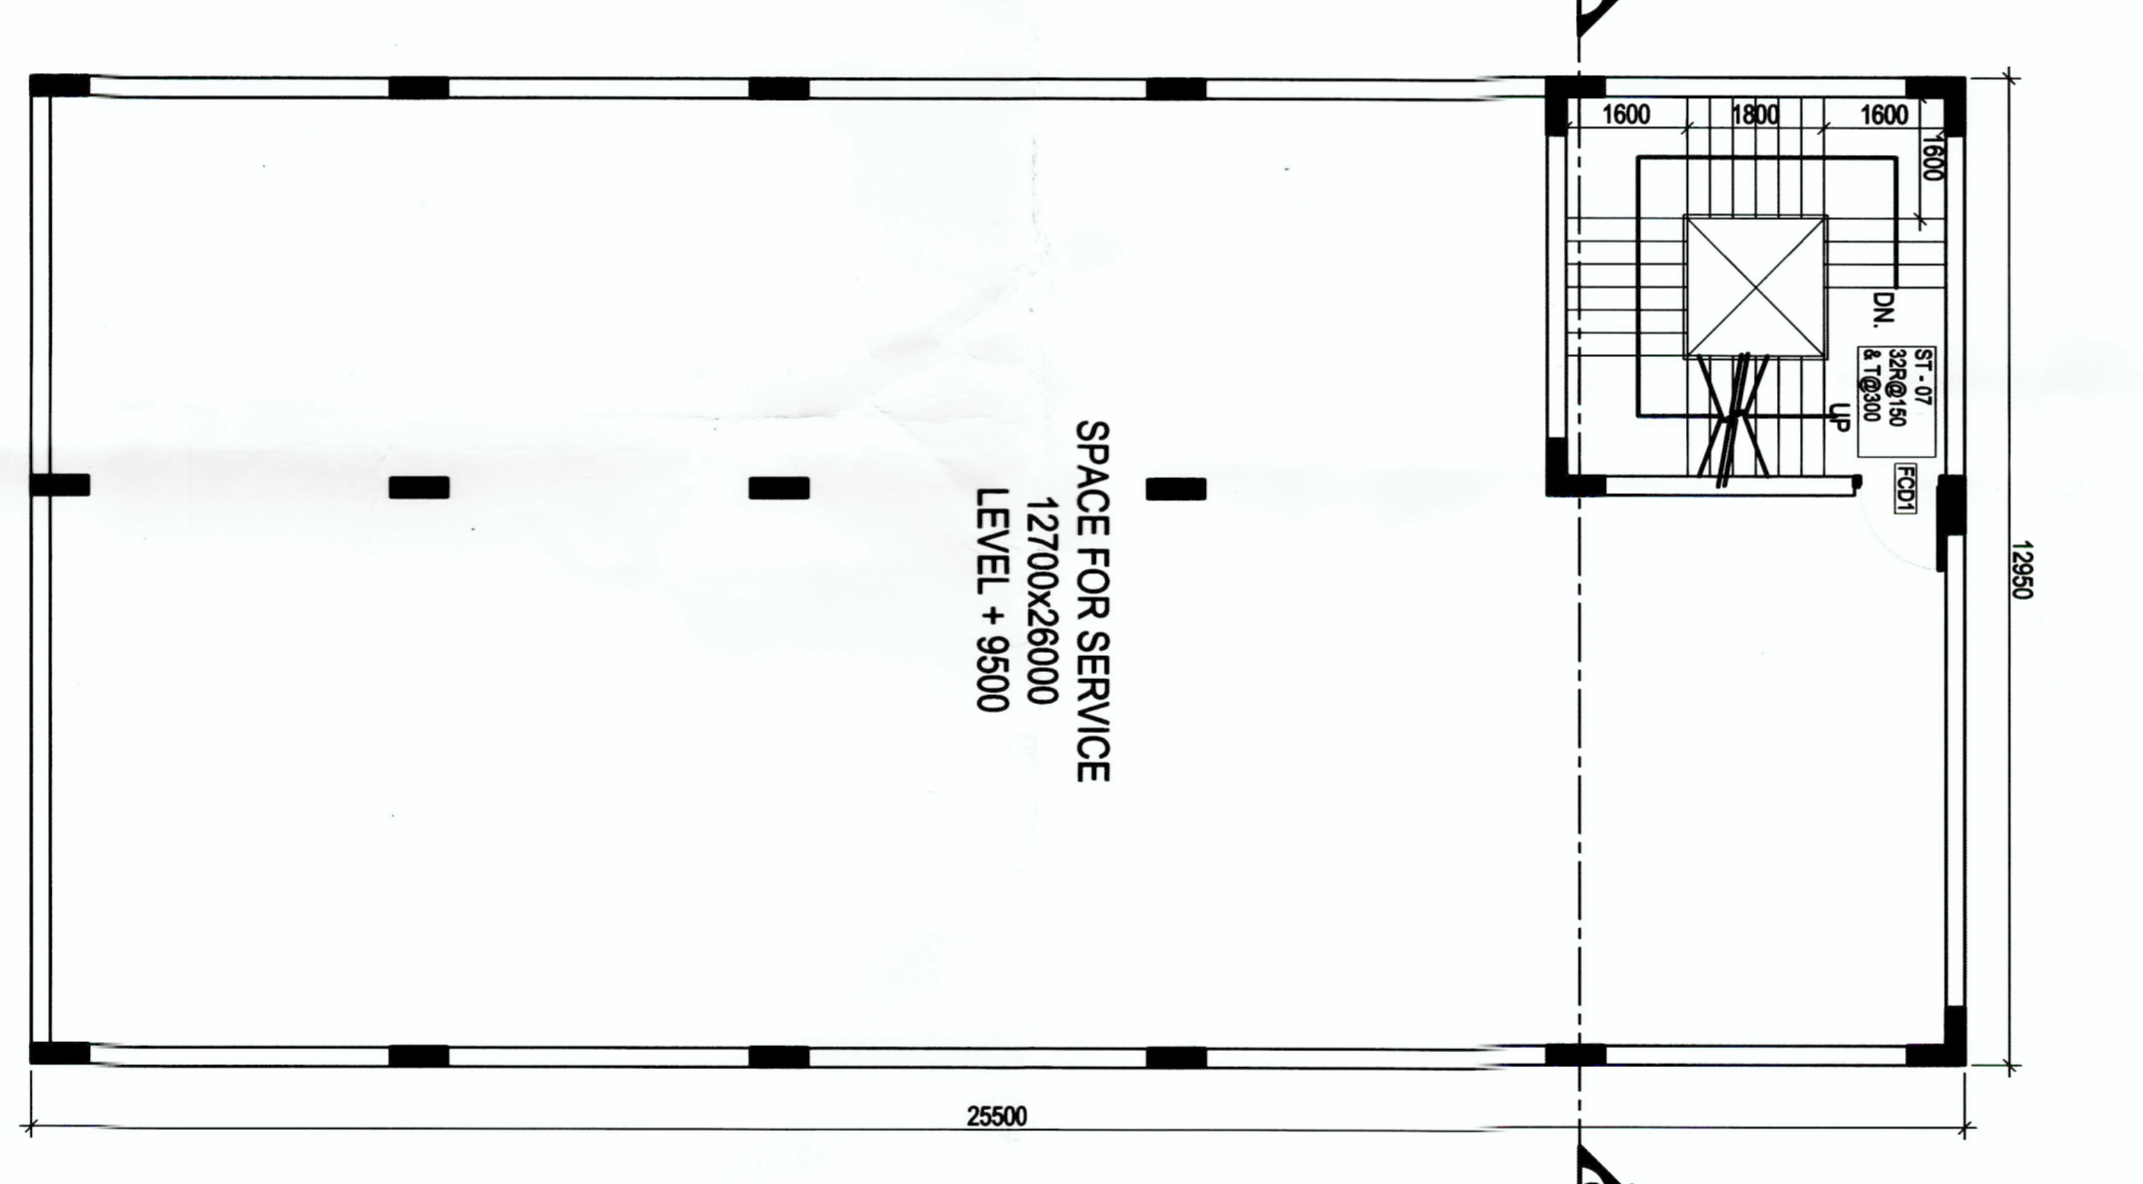

SECOND FLOOR PLAN  
SCALE: 1:100

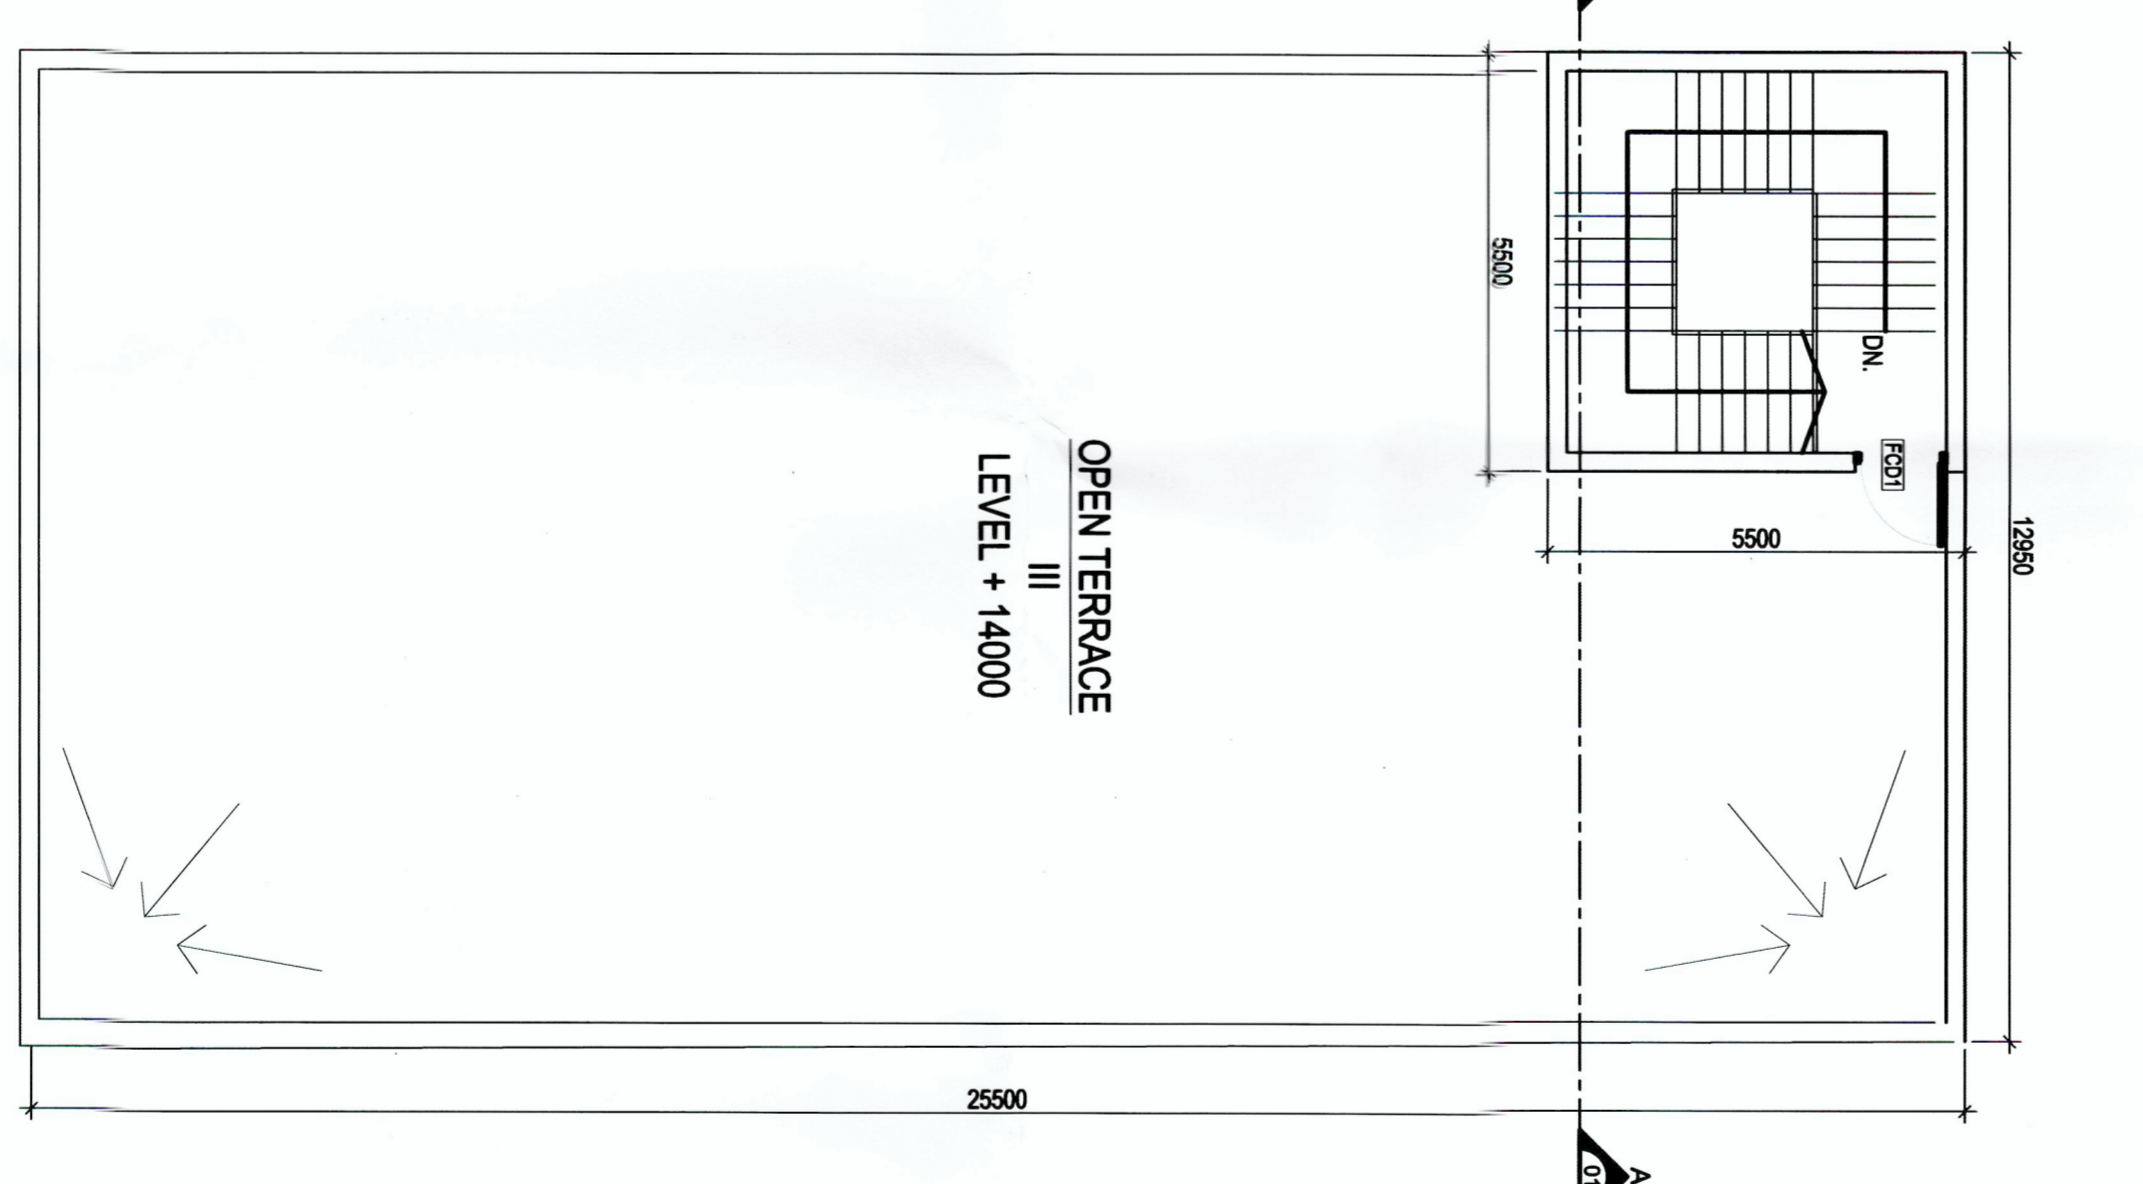

ROOF PLAN  
SCALE: 1:100

- SPECIAL NOTE:**
1. ALL DIMENSIONS ARE IN METERS UNLESS OTHERWISE SPECIFIED.
  2. ALL DIMENSIONS ARE TO FACE UNLESS OTHERWISE SPECIFIED.
  3. ALL DIMENSIONS ARE TO FACE UNLESS OTHERWISE SPECIFIED.
  4. ALL DIMENSIONS ARE TO FACE UNLESS OTHERWISE SPECIFIED.
  5. ALL DIMENSIONS ARE TO FACE UNLESS OTHERWISE SPECIFIED.
  6. ALL DIMENSIONS ARE TO FACE UNLESS OTHERWISE SPECIFIED.
  7. ALL DIMENSIONS ARE TO FACE UNLESS OTHERWISE SPECIFIED.
  8. ALL DIMENSIONS ARE TO FACE UNLESS OTHERWISE SPECIFIED.
  9. ALL DIMENSIONS ARE TO FACE UNLESS OTHERWISE SPECIFIED.
  10. ALL DIMENSIONS ARE TO FACE UNLESS OTHERWISE SPECIFIED.

**SANCTION DRAWINGS**

SCALE: 1:100	DATE: 11/11/2023
DRAWN BY: JAYANTH	CHECKED BY: JAYANTH
DESIGNED BY: JAYANTH	DATE: 11/11/2023
PROJECT NO: BUCH MLD-4-S-16	

**ARCHITECTURAL DRAWING**

CONSULTANT: ARCHITECT

PROJECT: BUCH MLD-4-S-16

LOCATION: ACTION AREA 1, NEW TOWN, KODAKA, TN-1918

**GENERAL NOTES:**

1. ALL DIMENSIONS ARE IN METERS UNLESS OTHERWISE SPECIFIED.
2. ALL DIMENSIONS ARE TO FACE UNLESS OTHERWISE SPECIFIED.
3. ALL DIMENSIONS ARE TO FACE UNLESS OTHERWISE SPECIFIED.
4. ALL DIMENSIONS ARE TO FACE UNLESS OTHERWISE SPECIFIED.
5. ALL DIMENSIONS ARE TO FACE UNLESS OTHERWISE SPECIFIED.
6. ALL DIMENSIONS ARE TO FACE UNLESS OTHERWISE SPECIFIED.
7. ALL DIMENSIONS ARE TO FACE UNLESS OTHERWISE SPECIFIED.
8. ALL DIMENSIONS ARE TO FACE UNLESS OTHERWISE SPECIFIED.
9. ALL DIMENSIONS ARE TO FACE UNLESS OTHERWISE SPECIFIED.
10. ALL DIMENSIONS ARE TO FACE UNLESS OTHERWISE SPECIFIED.

**APPROVED:**

*[Signature]*

Project Manager / Architect

**DOOR & WINDOW SCHEDULE**

NO.	TYPE	WIDTH	HEIGHT	UNIT	REMARKS
01	DOOR	1000	2100	1	
02	DOOR	1000	2100	1	
