



PLAN AT PREMISES NO.- 149, DAS PARA ROAD,
WARD NO. 124, BR. XVI, UNDER K.M.C.

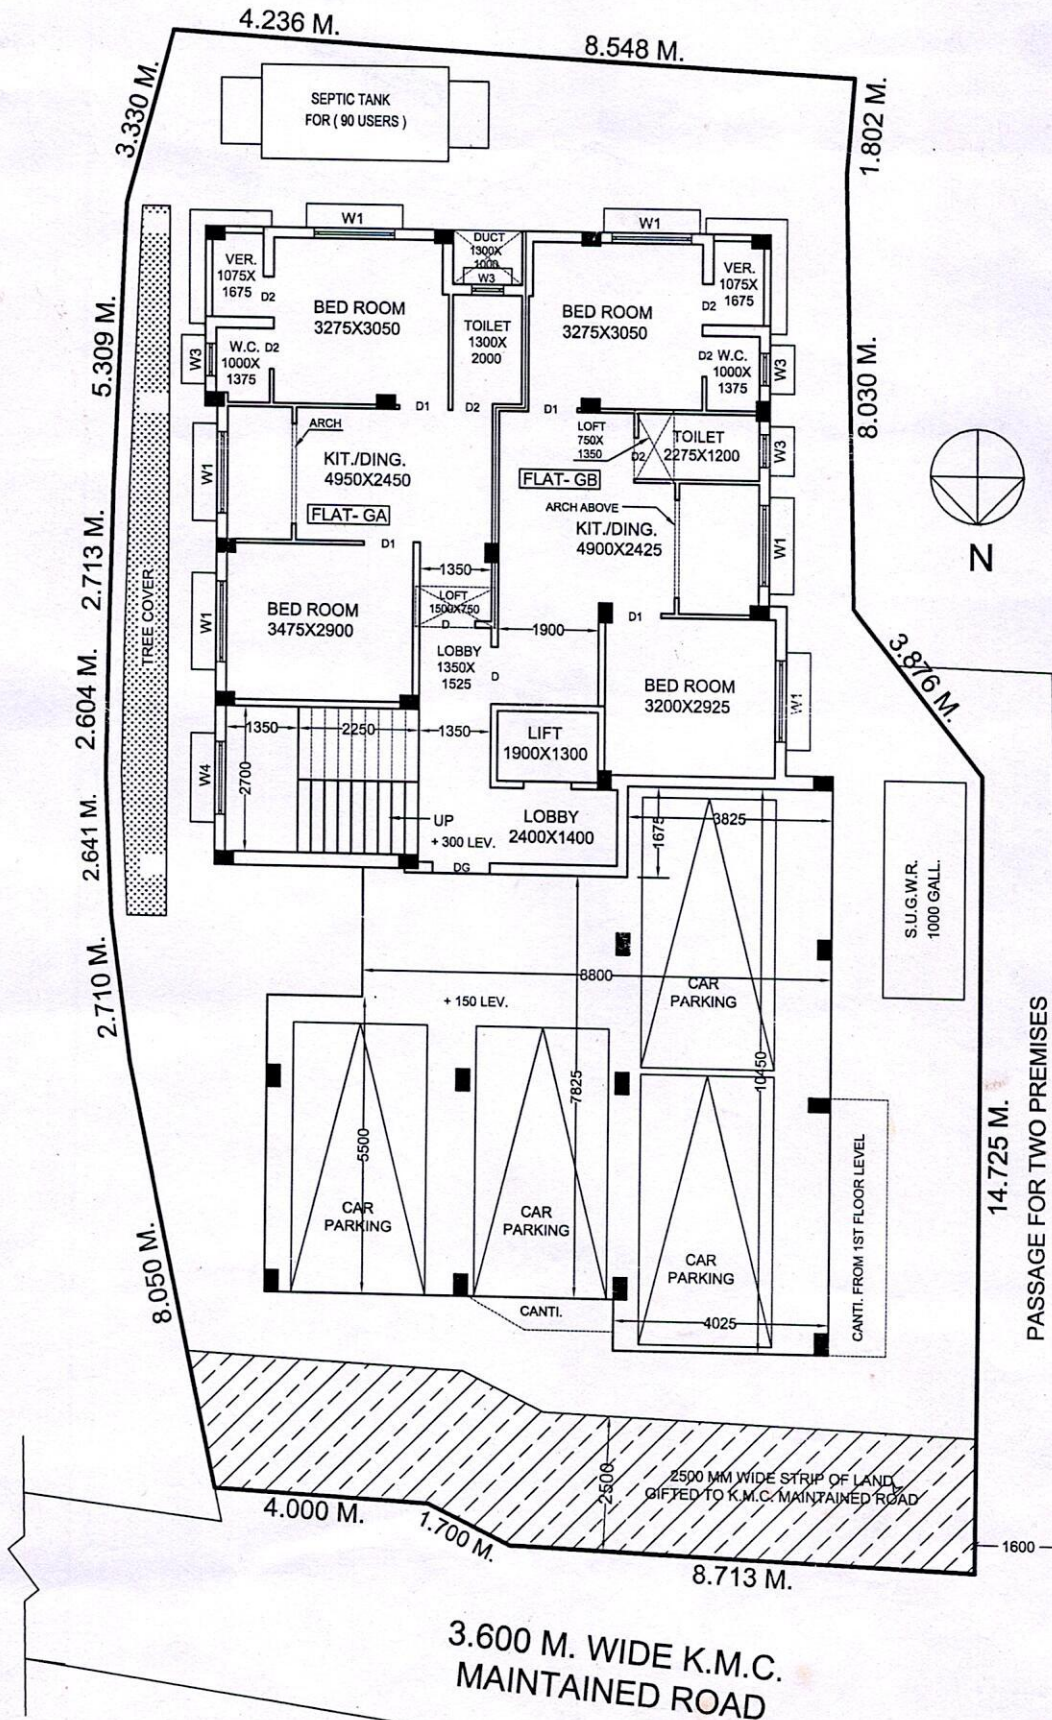

AREA STATEMENT (FIRST, SECOND & THIRD FLOOR)				
FLAT MKD.	COVERED AREA.	STAIR & LIFT	% OF SERVICE	SUPER BUILT-UP AREA.
GA	488 SQ.FT.	68 SQ.FT.	139 SQ.FT.	695 SQ.FT.
GB	536 SQ.FT.	74 SQ.FT.	153 SQ.FT.	763 SQ.FT.


PLAN AT PREMISES NO.- 149, DAS PARA ROAD,
WARD NO. 124, BR. XVI, UNDER K.M.C.

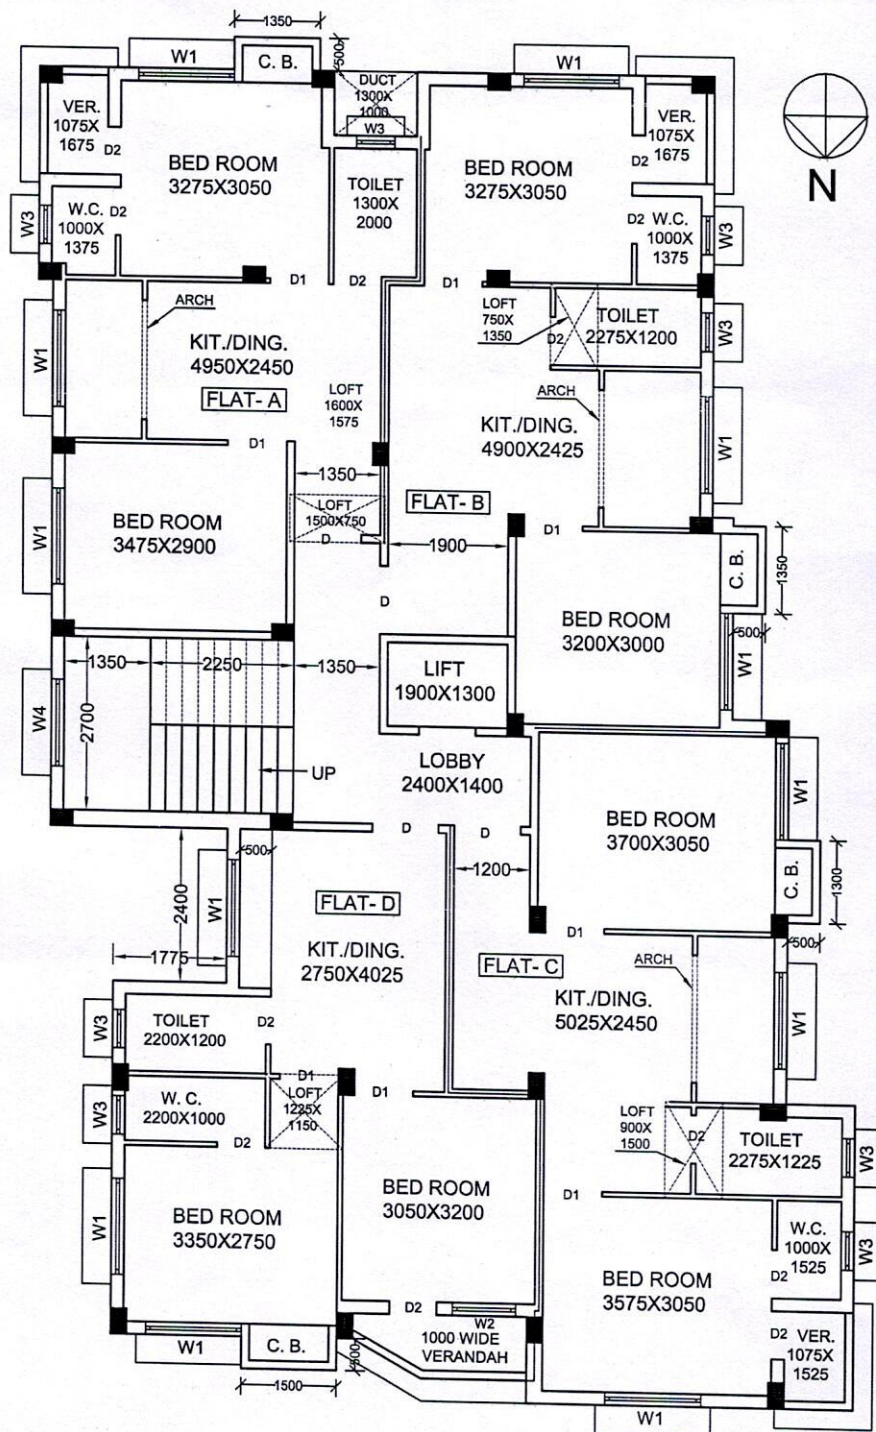

FIRST, SECOND & THIRD FLOOR PLAN

AREA STATEMENT (FIRST, SECOND & THIRD FLOOR)				
FLAT MKD.	COVERED AREA.	STAIR & LIFT	% OF SERVICE	SUPER BUILT-UP AREA.
A	495 SQ.FT.	68 SQ.FT.	141 SQ.FT.	704 SQ.FT.
B	539 SQ.FT.	74 SQ.FT.	153 SQ.FT.	766 SQ.FT.
C	568 SQ.FT.	78 SQ.FT.	162 SQ.FT.	808 SQ.FT.
D	493 SQ.FT.	68 SQ.FT.	140 SQ.FT.	701 SQ.FT.

SITE PLAN OF: ANITA CHATTERJEE,
 AT 149 DASPARA ROAD, K.M.C. WARD No. 124, BR. No. XIV,
 KOL. - 63, MOUZA: PURBA-BARISHA, S.L. No. 23, R. S. No. 43,
 KHATIAN No. 538, DAG No. 1909(P), P.S. THAKURPUR,
 DIST. 24-PGS. (S), SCALE: 1"=20' 0", LAND AREA: 4 Kt. 12 Ch. (APPX);
 SHOWN IN RED.

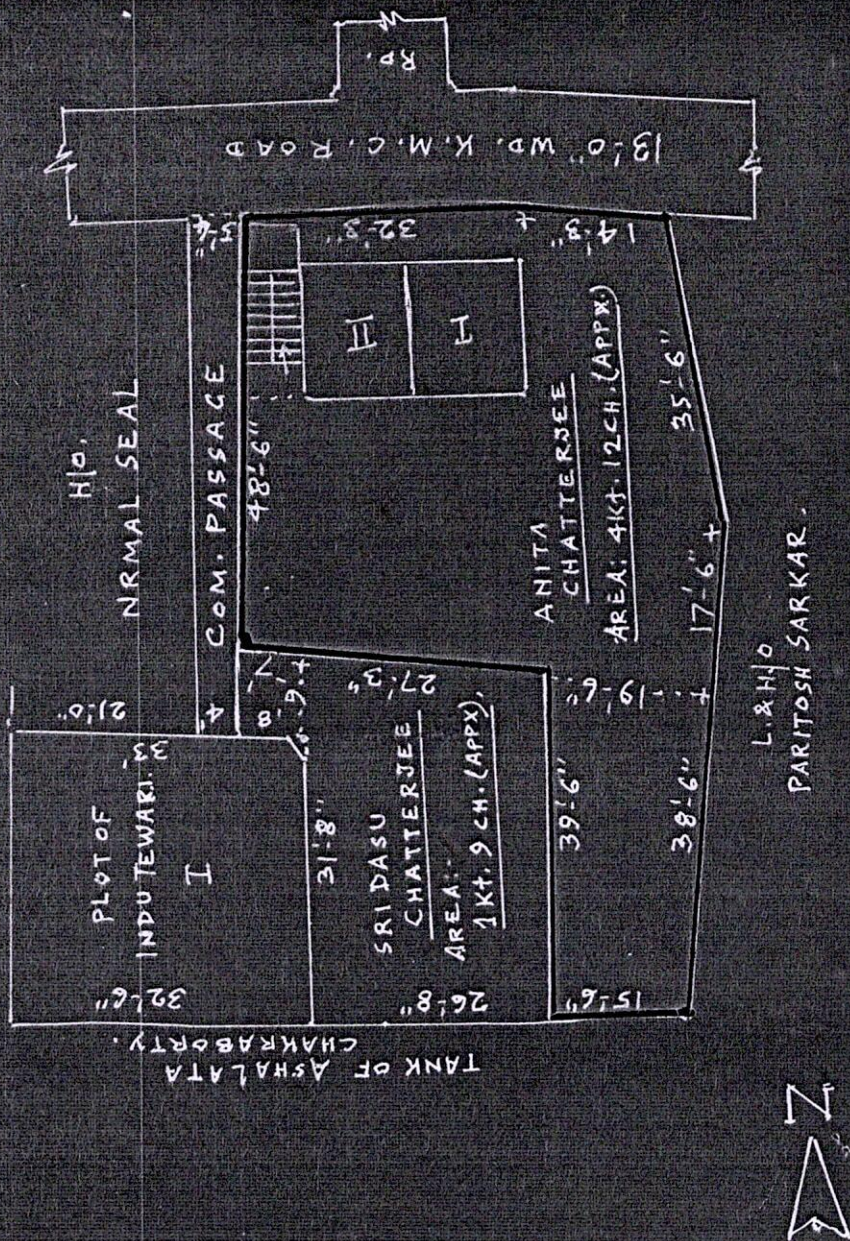

L. & H. D.
 PARITOSH SARKAR.

APPROVAL
 L.S. (K.M.C.) NO. 354/11
 M. M. L. GUPTA ROAD, KOL-4
 Boundary :- A.C. Pal