


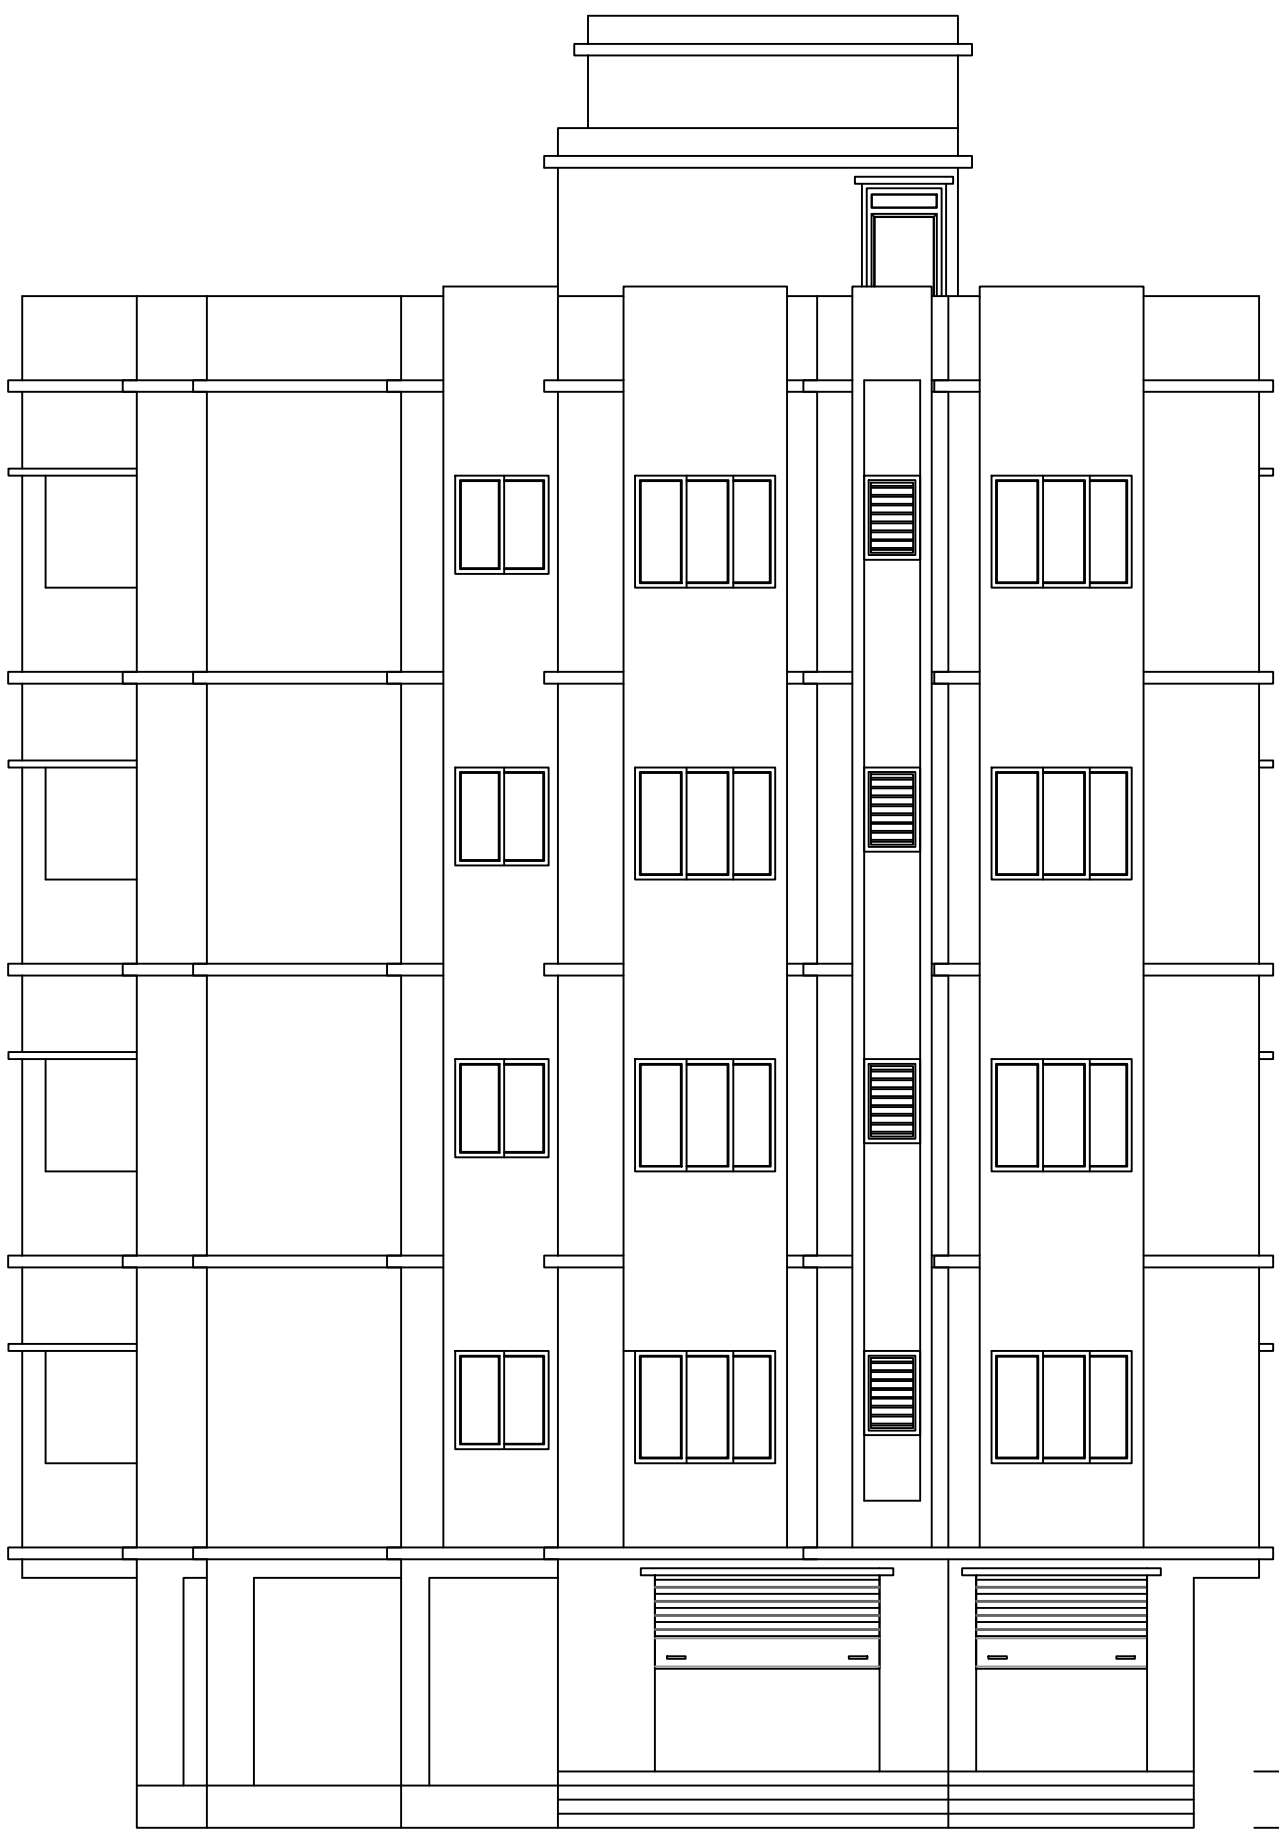


FRONT ELEVATION
SCALE - 1 : 100



SIDE ELEVATION
SCALE - 1 : 100




SECTION A-B
SCALE - 1 : 100

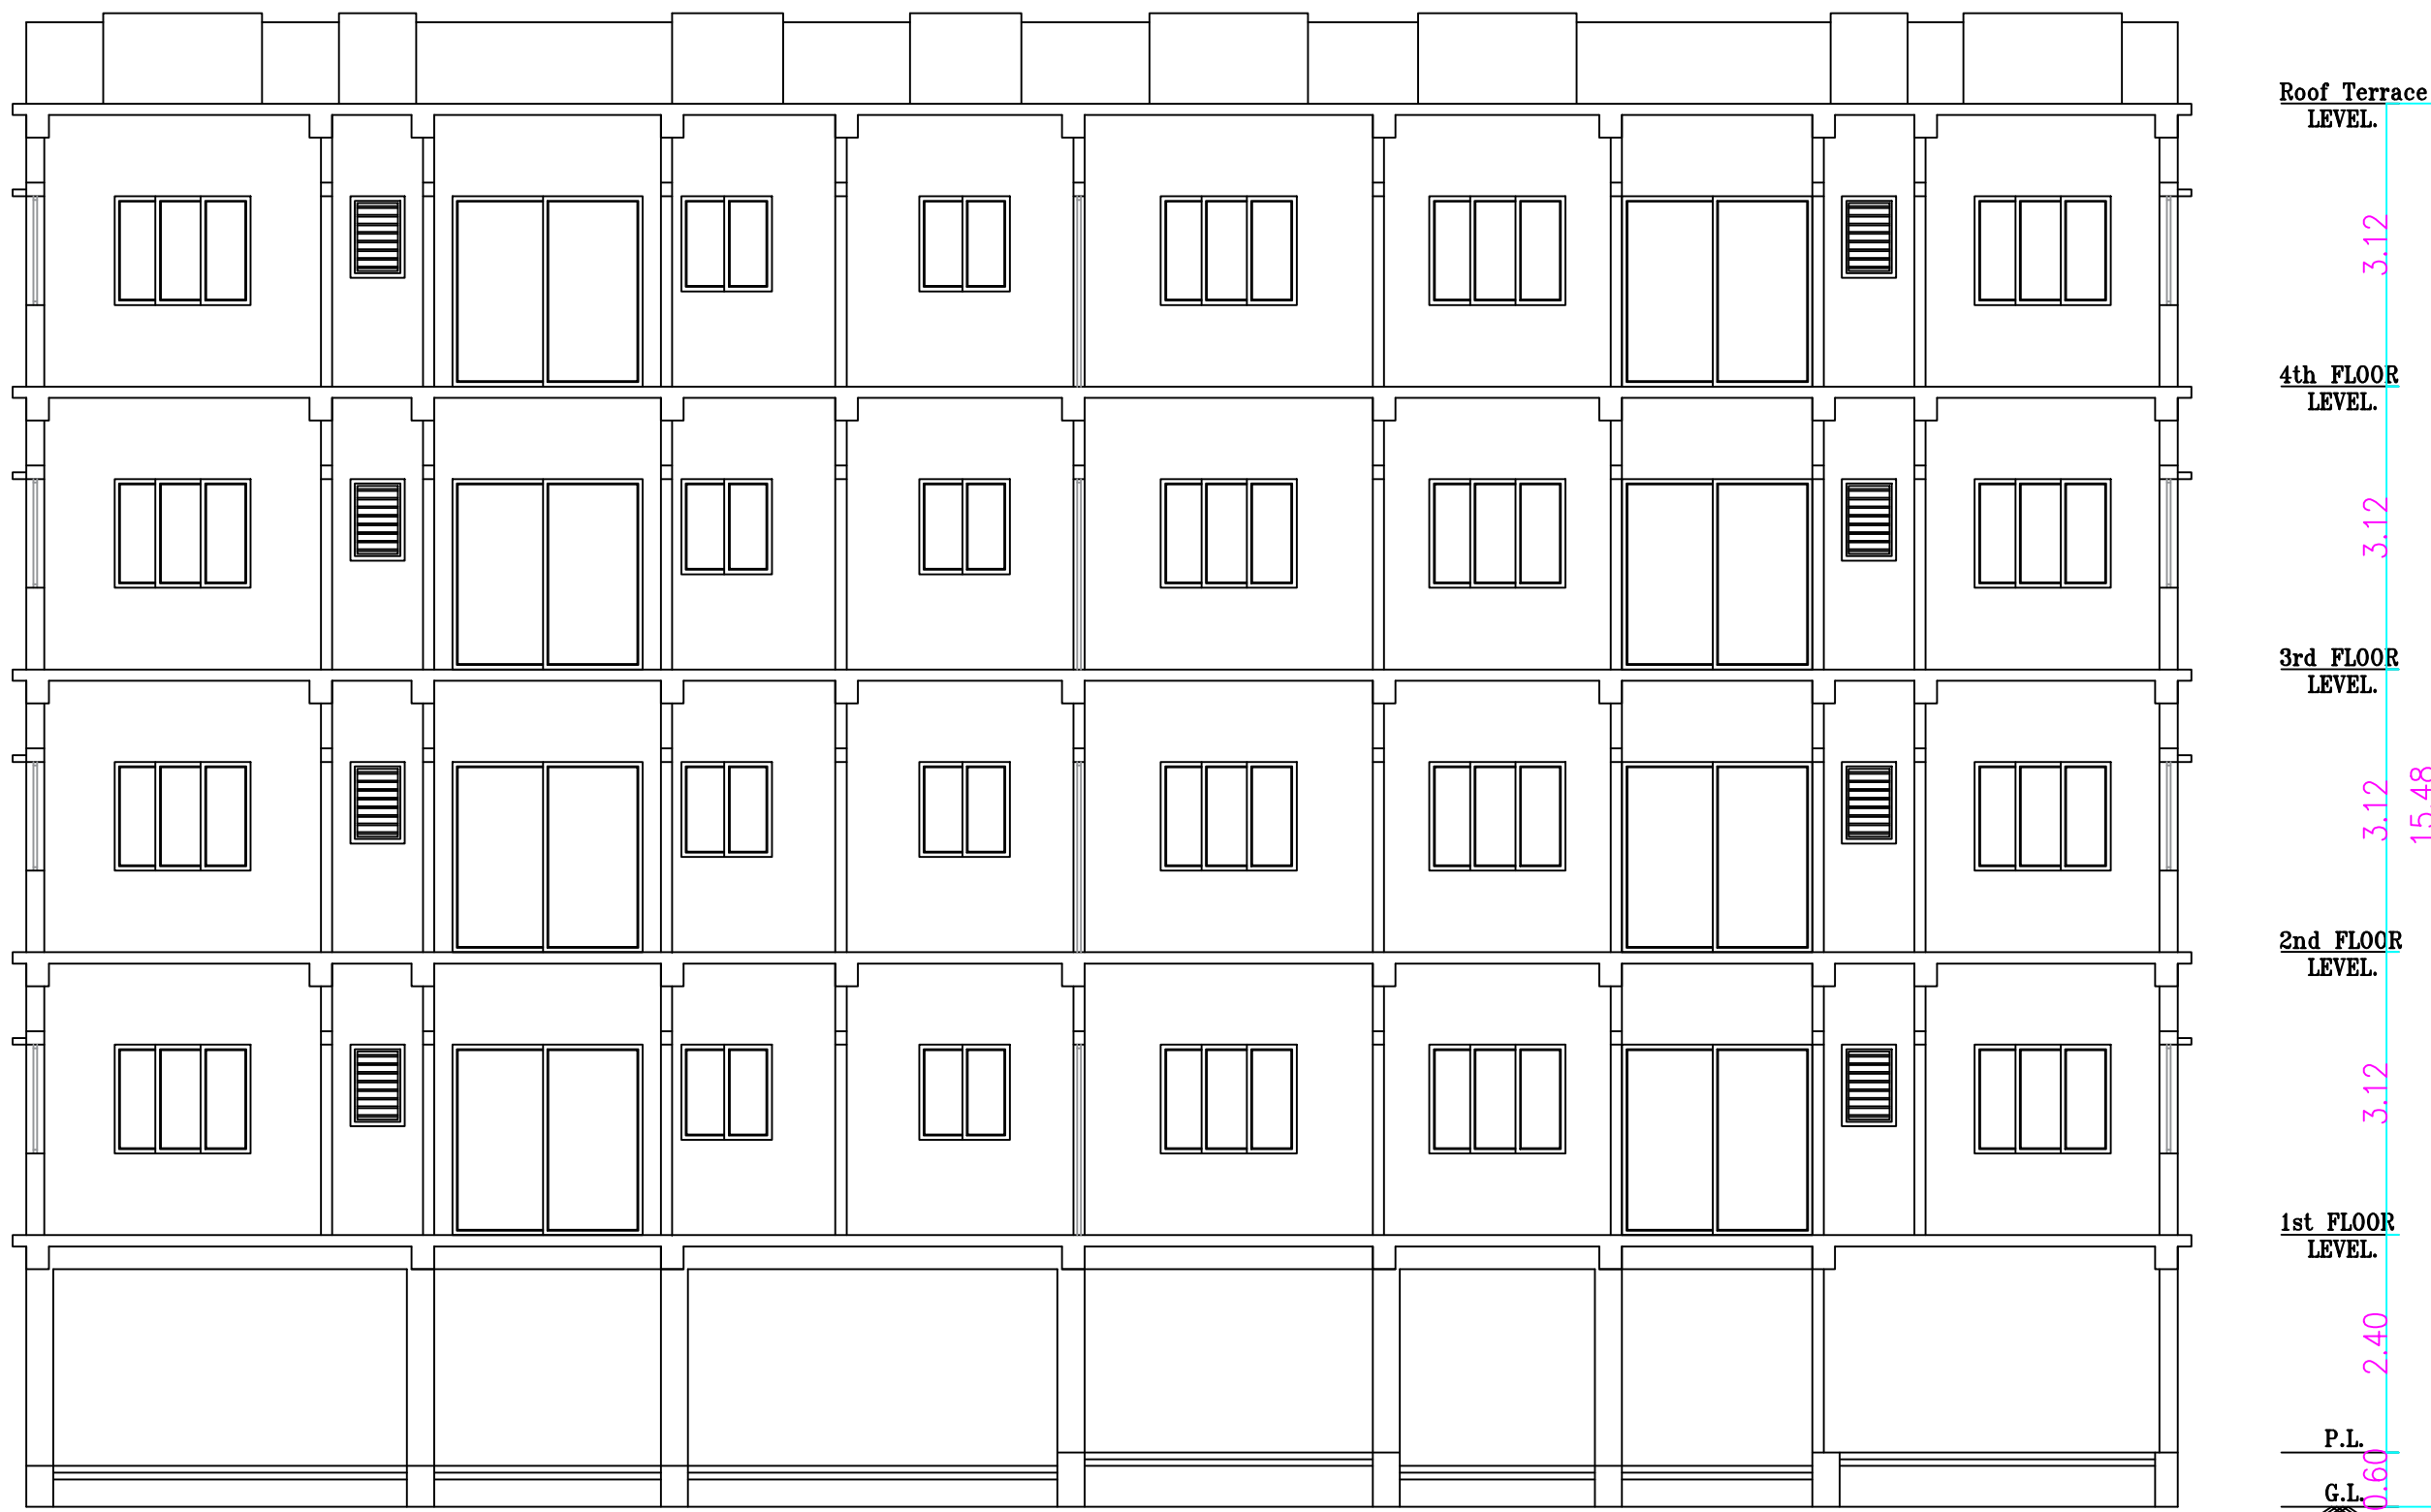


SECTION C-D
SCALE - 1 : 100


SCHEDULE OF DOORS & WINDOWS							
MKD.	HEIGHT	WIDTH	REMARKS	MKD.	HEIGHT	WIDTH	REMARKS
D1	2100	1000	PANEL	W1	1200	1500	GLAZED
D2	2100	900	PANEL	W2	1050	1000	GLAZED
D3	2100	750	PANEL	W3	1200	900	GLAZED
				W4	600	600	GLAZED
				W5	1500	850	GLAZED

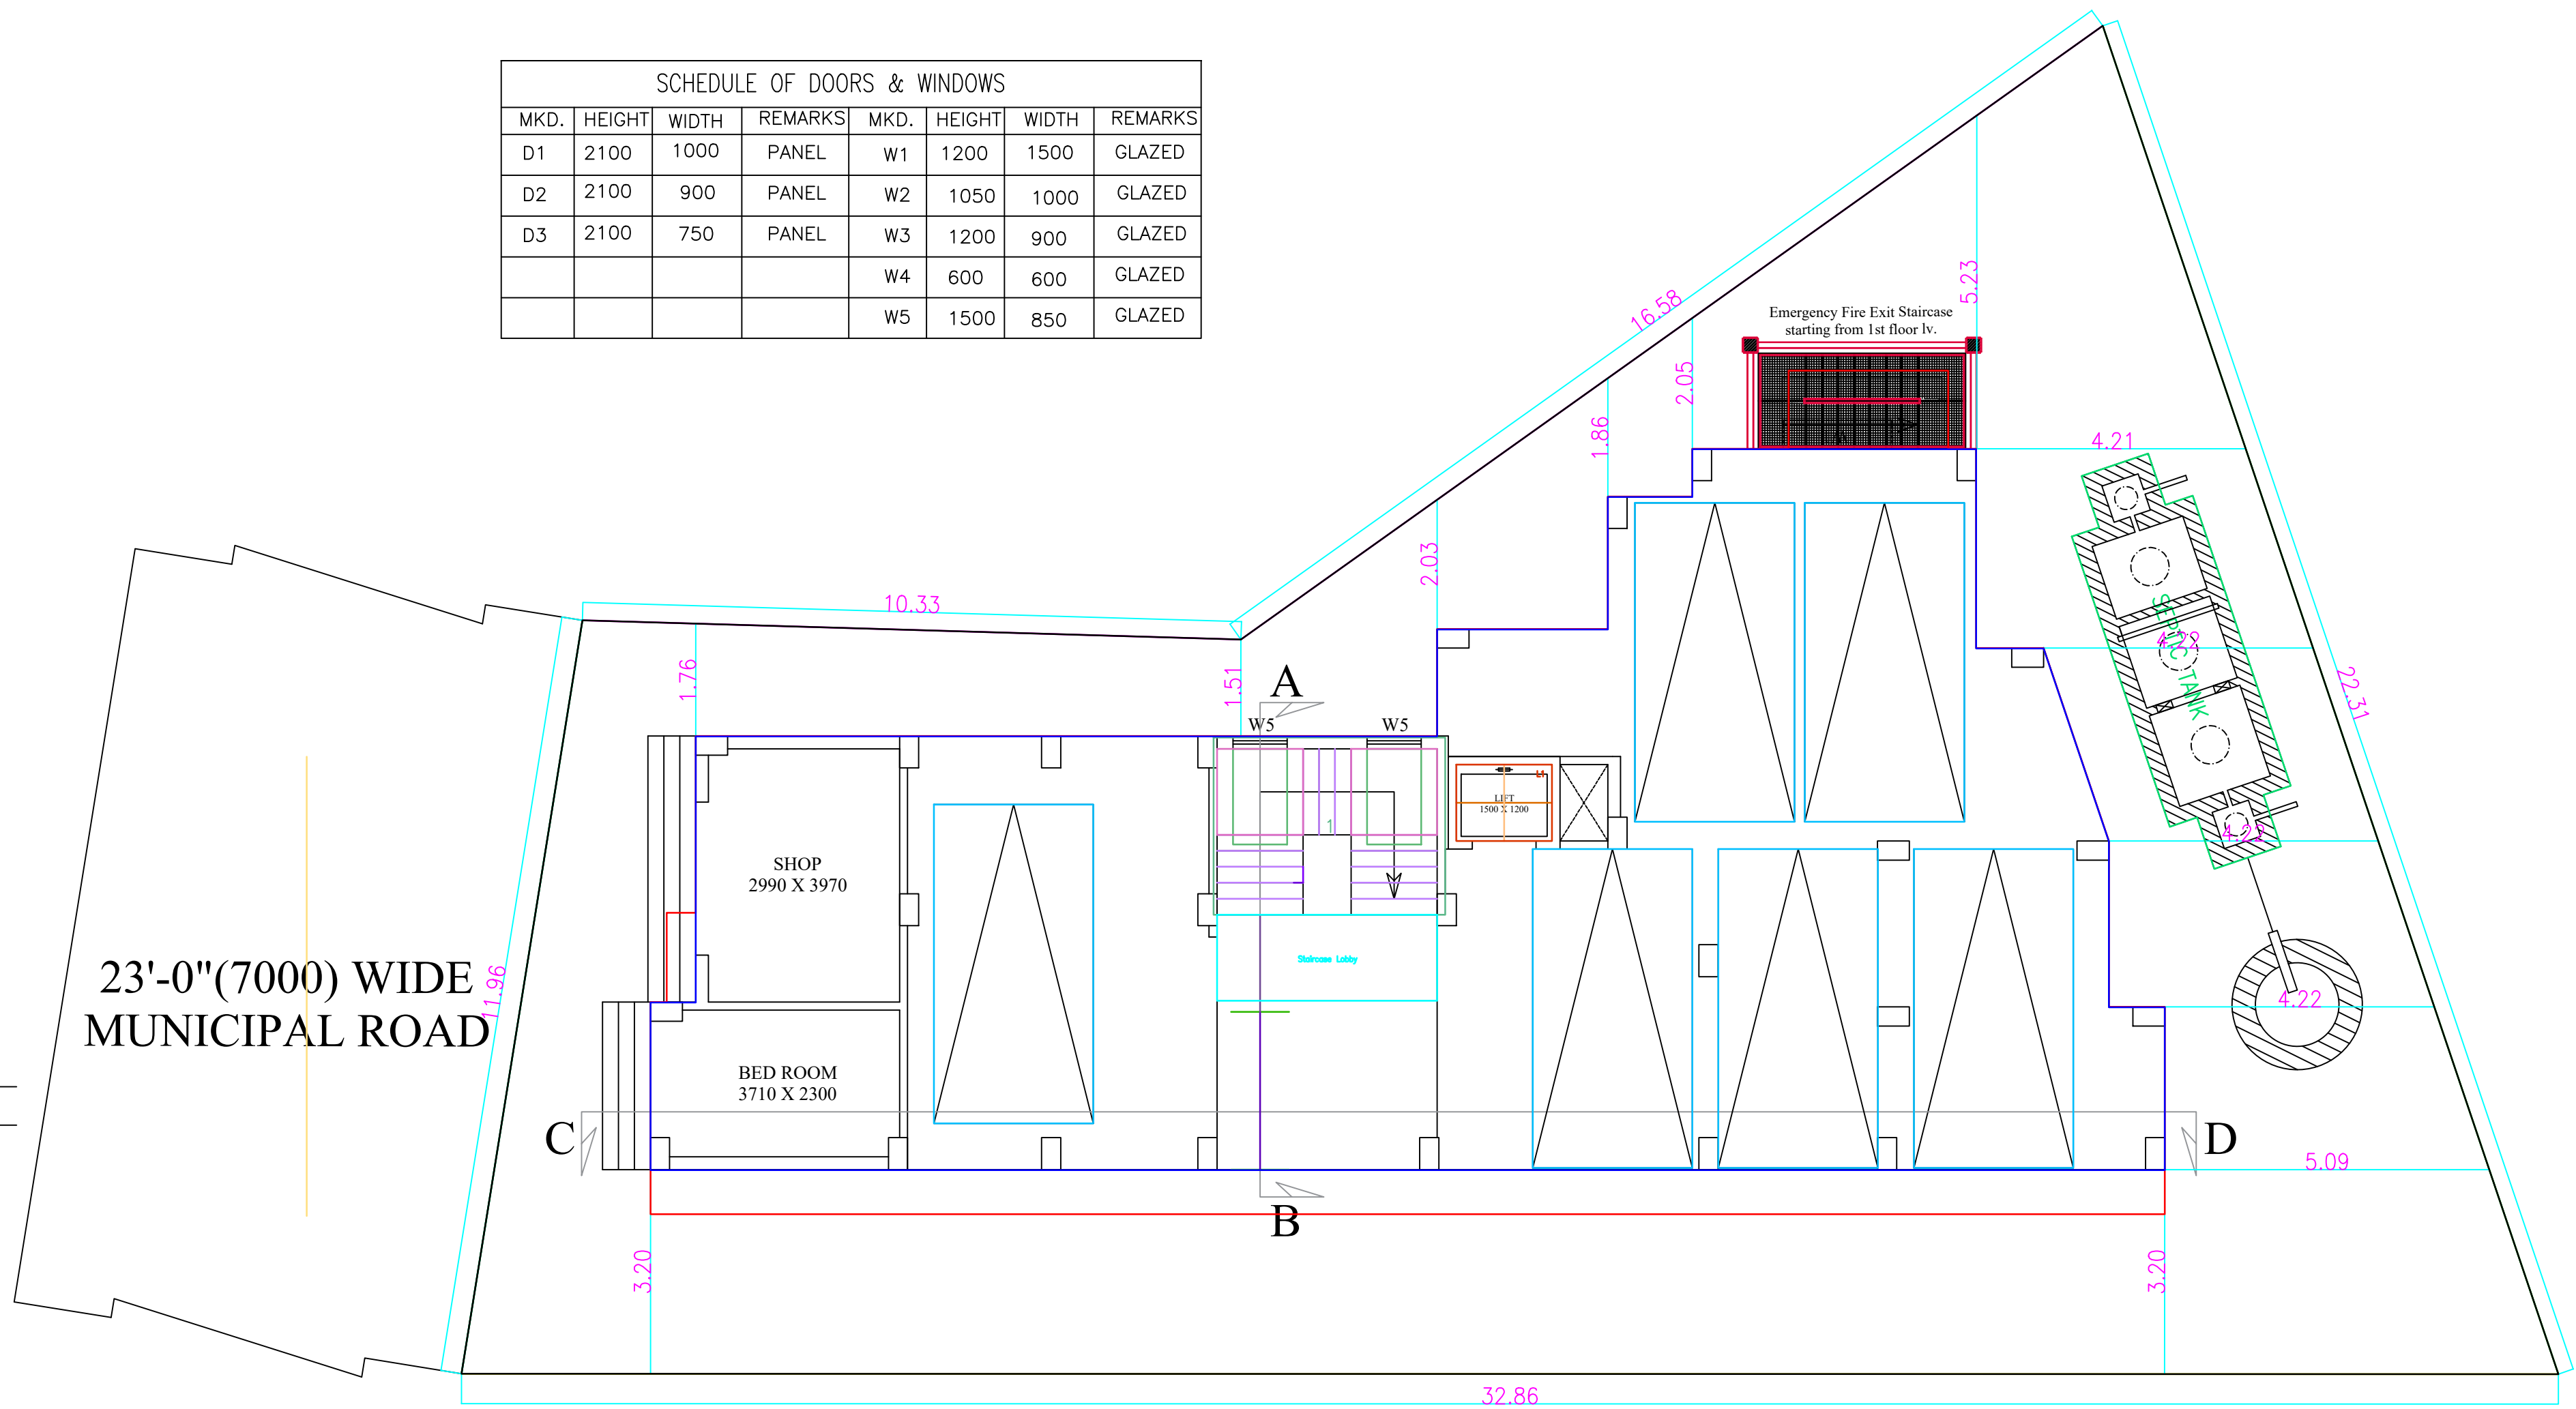


GROUND FLOOR PLAN
SCALE - 1 : 100

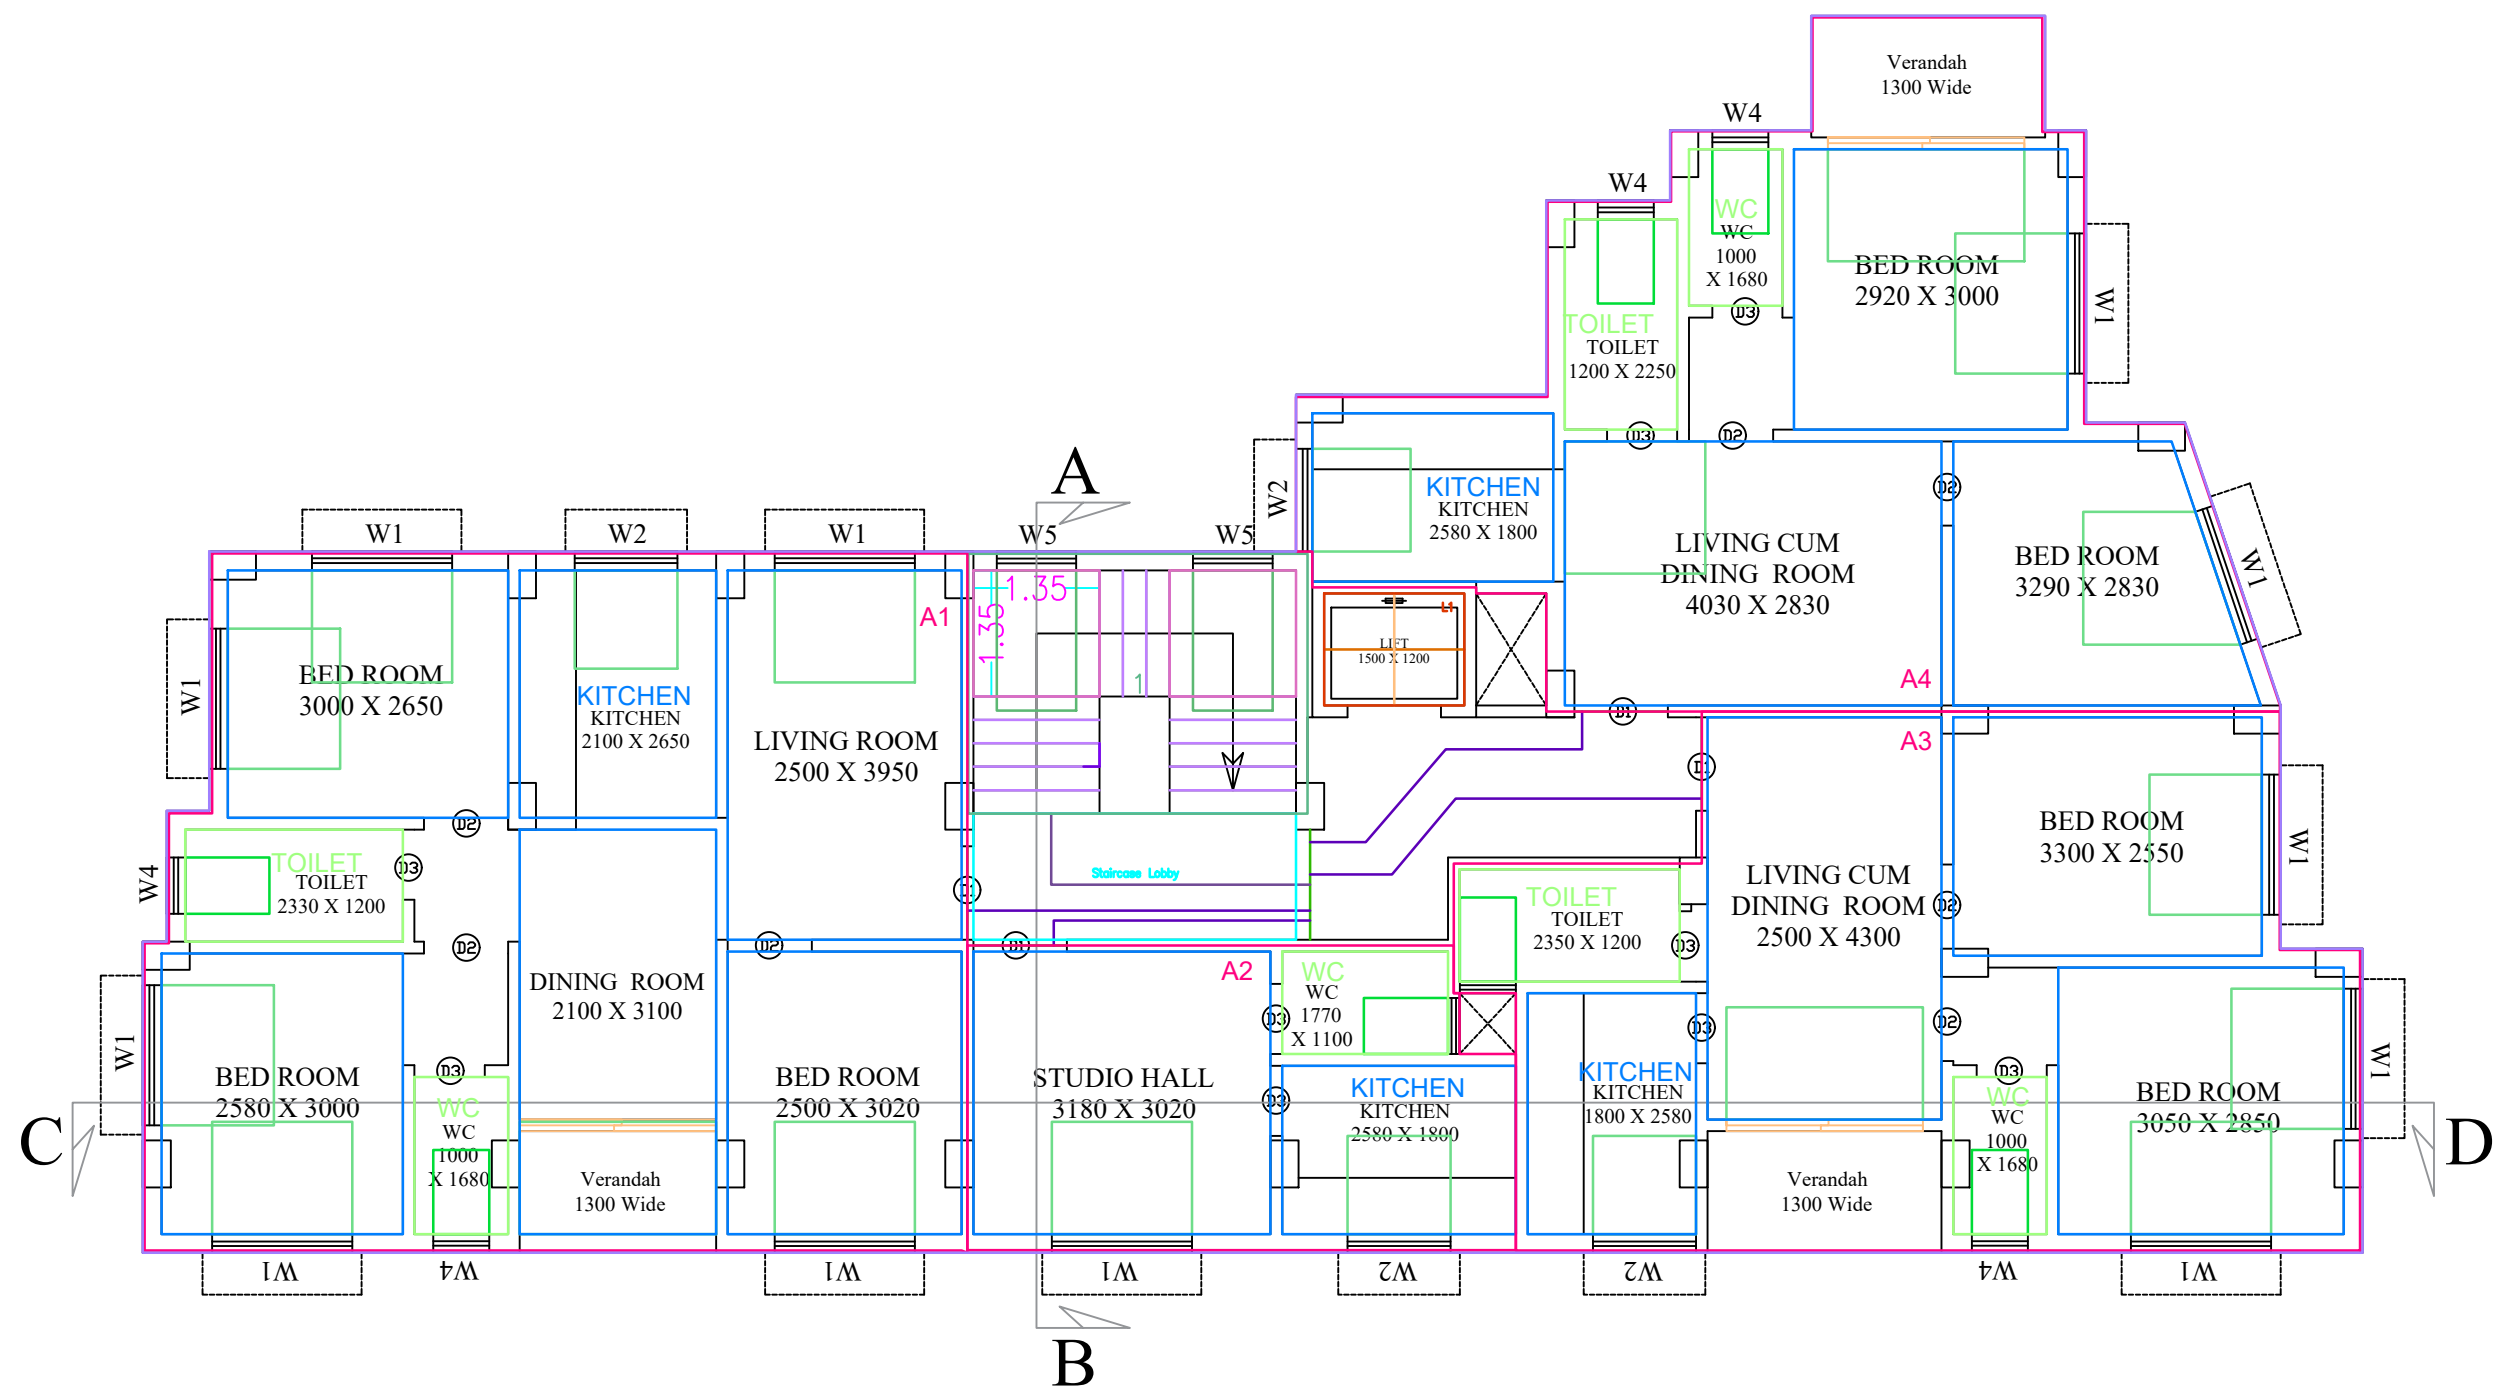


TYPICAL FLOOR PLAN (1st to 4th)
SCALE - 1 : 100
FLOOR01,FLOOR02,FLOOR03,FLOOR04-TYPICAL

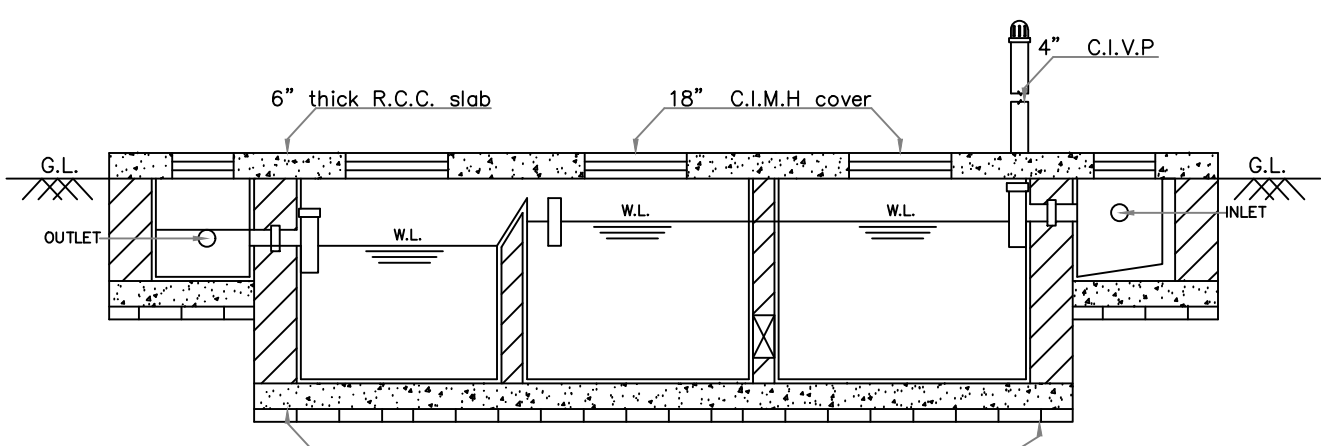


SECTION AT - C-C
SCALE - 1 : 100

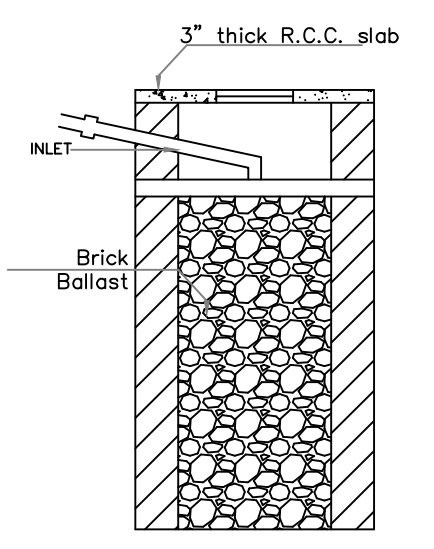


SECTION AT - D-D
SCALE - 1 : 100

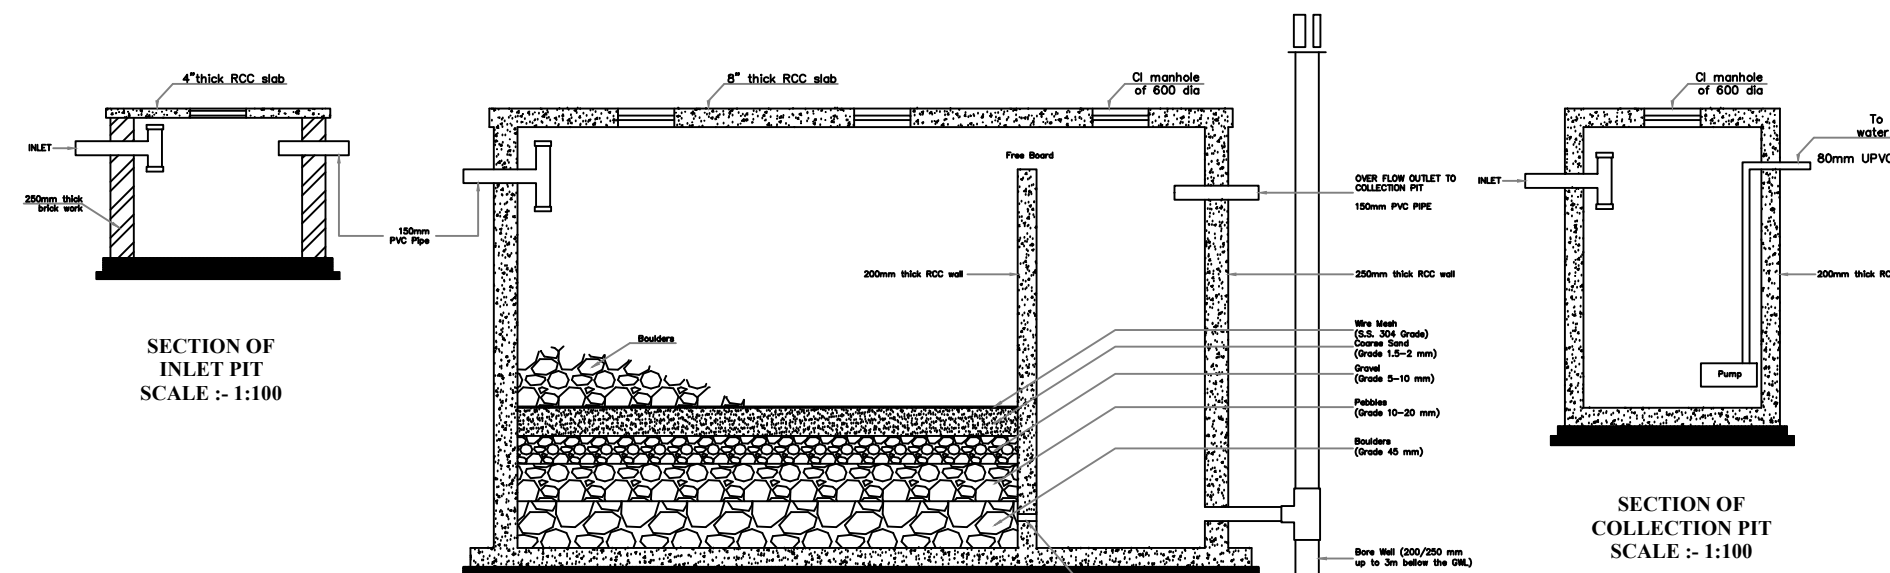


SECTION OF
RAIN WATER HARVESTING SUMP
SCALE - 1:100

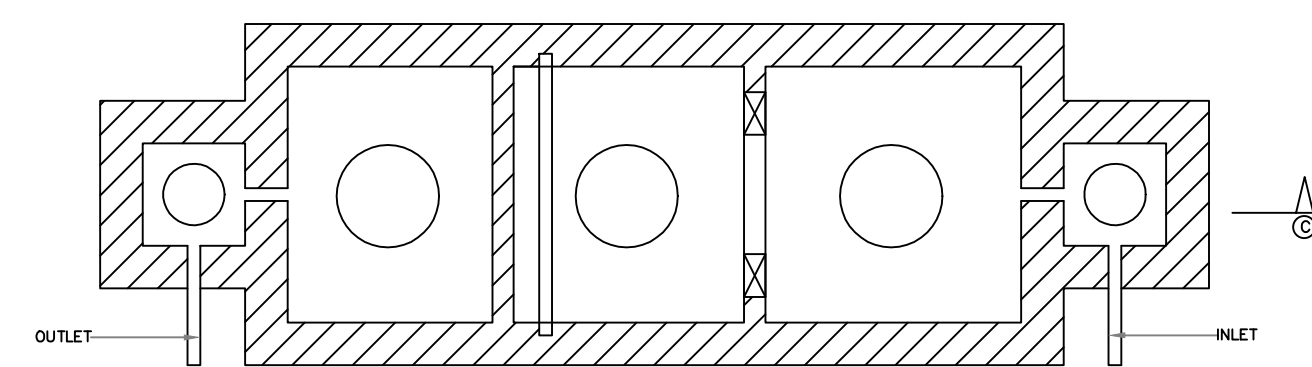


PLAN OF
SEPTIC TANK(150 users)
SCALE : 1 : 100

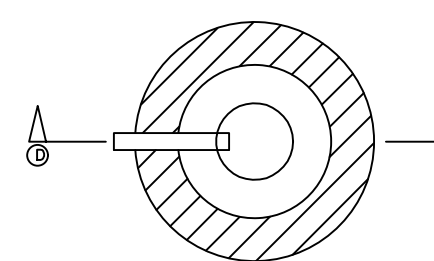


PLAN OF
SOAK WELL
SCALE : 1 : 100

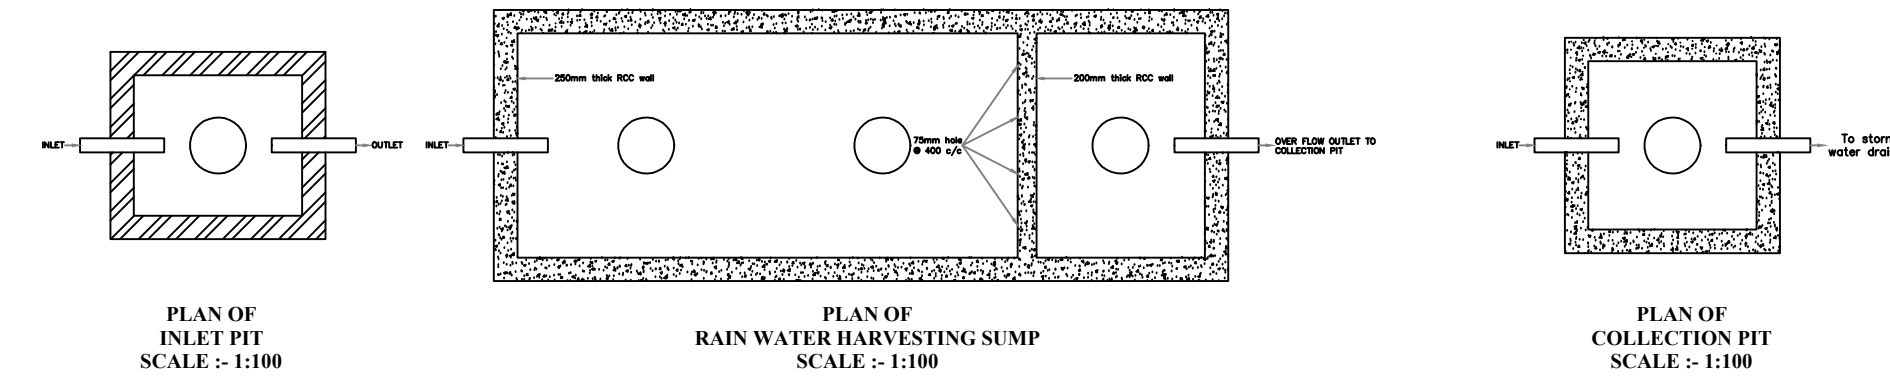

PLAN OF
RAIN WATER HARVESTING SUMP
SCALE - 1:100

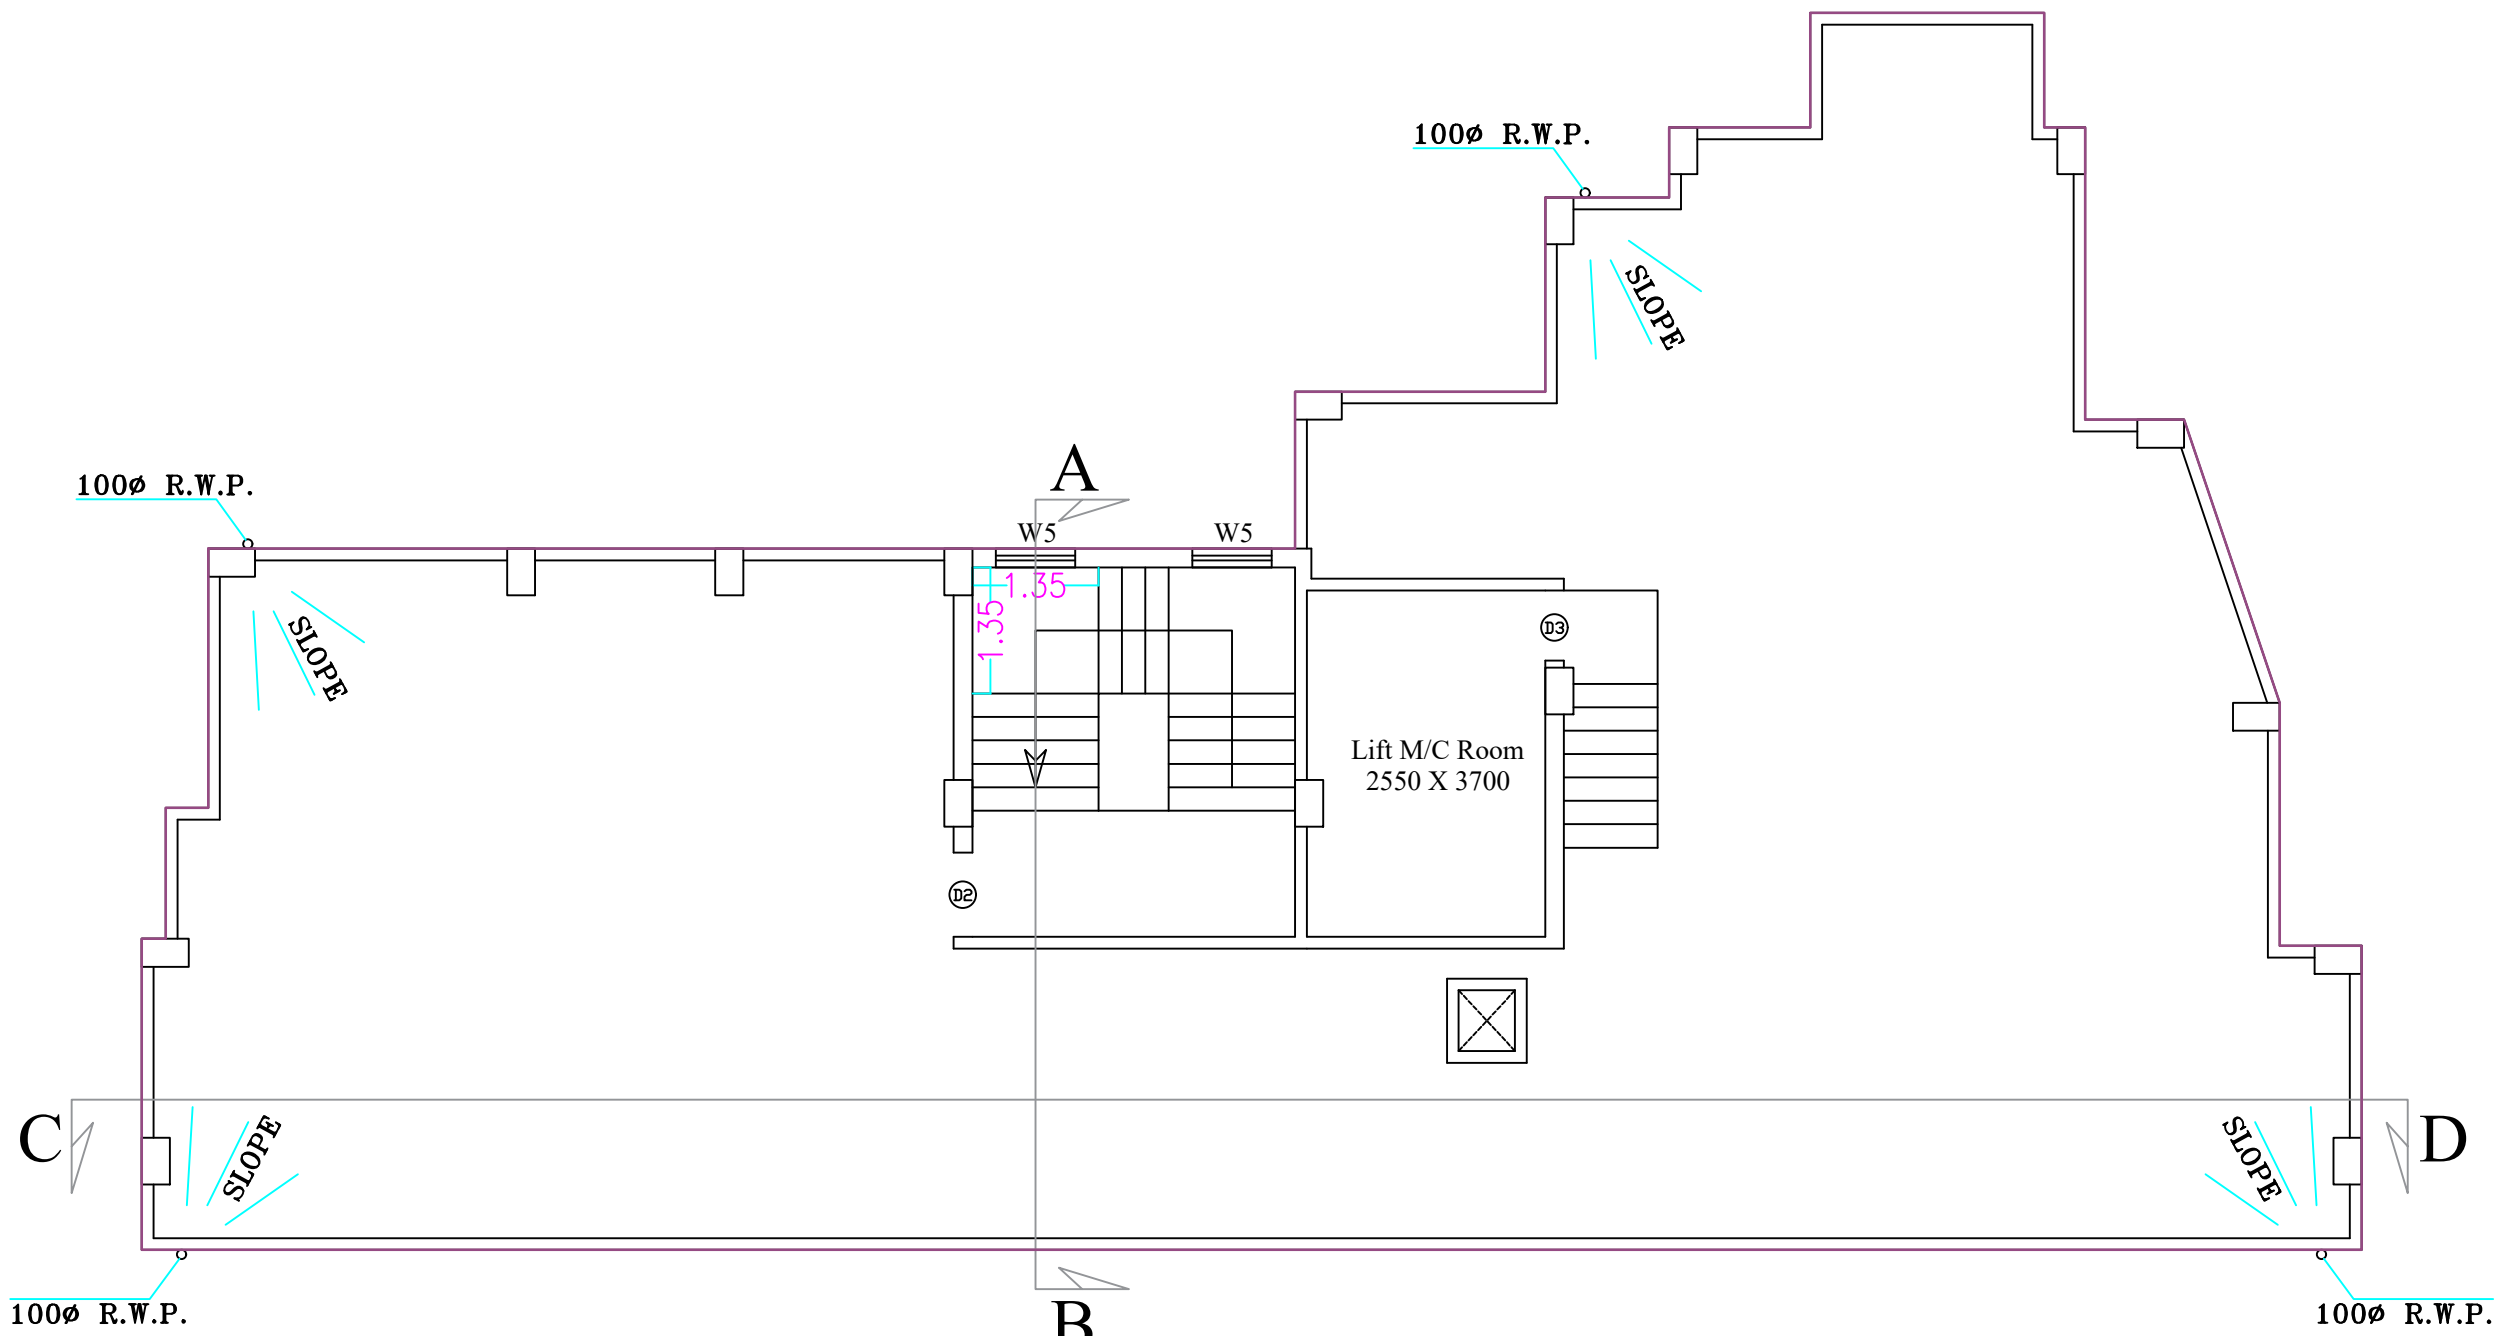

ROOF PLAN
SCALE - 1 : 100

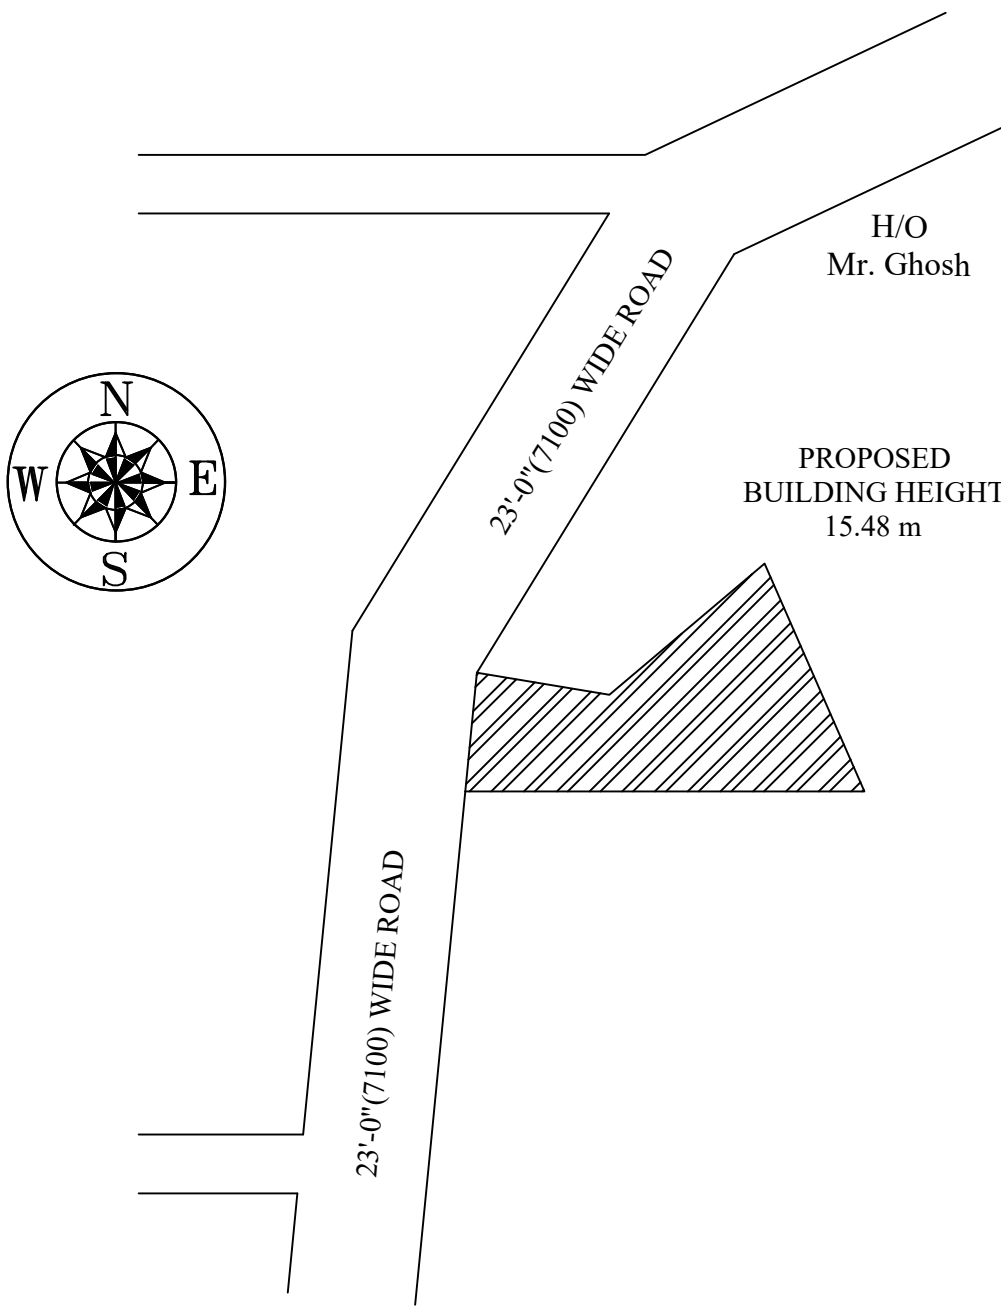

PROPOSED SITE PLAN

FIVE STORIED RESIDENTIAL BUILDING PLAN OF

TARUN KUMAR MONDAL

S/O : LATE. RADHASHYAM MONDAL

AT HOLDINGNO.- AE21BOL003466
WARD NO-05
IN L.R.DAG NO. - 1001
L.R.KHATIAN NO.- 18104
MOUZA-BOLPUR ,
J.L. NO.- 99 , P.S.-Bolpur,
DIST.- BIRBHUM ,
UNDER BOLPUR MUNICIPALITY.

AREA STATEMENT :-

1. AREA OF LAND = 4599.79 SQ. FT. = 427.49 SQ.M.
2. PROPOSED GROUND COVERAGE (43.38%) = 185.44 SQ.M.
3. PROPOSED 1ST TO 4TH FLOOR = 205.75 SQ.M.
4. PROPOSED STAIR ROOM COVERED AREA= 10.08 SQ.M.
5. PROPOSED LIFT M/C ROOM COVERED AREA= 1.80 SQ.M.
6. PROPOSED TOTAL COVERED AREA= 1008.44 SQ.M.
7. PROPOSED TOTAL NUMBER OF PARKING = 6 Nos.
8. F.A.R. =

SPECIFICATION :-

BRICK WORK :- WITH CEMENT MORTAR (6:1) FOR 250MM TH WALL & (4:1) FOR 125MM TH WALL
PLASTER :- WITH CEMENT MORTAR (6:1) FOR WALL & (4:1) FOR CEILING
R.C WORK :- ALL R.C.C WORK SHOULD BE OF GRADE M20 (M1:1.5:3) MIX
ROOF :- A.V.G. 100 TH LIME TERRACING (7:2:2) OVER 125MM TH R.C.C ROOF SLAB
LAP LENGTH & COVER TO REINFORCEMENT SHOULD CONFORM I.S. 456:2000 (REV).
FLOOR:- L.P.S.
GRADE OF STEEL FE500 AS PER IS 456
WOOD WORK :- SAL WOOD FOR FRAME & C.P. TEAK WOOD FOR SHUTTER


NOTES:-

1. ALL DIMENSIONS ARE IN MM UNLESS OTHERWISE MENTIONED .
2. ALL OUTER WALLS 250 MM THK UNLESS OTHERWISE SPECIFIED .
- & ALL PARTITIONS WALL 125 MM THK.

OWNER'S SIGNATURE :-

DRAWN BY :-

ABHISHEK MONDAL
Civil Engineer (B.Tech.)
LBS-1 , BM/PW/LBS 1/01
Contact No : 9932253566

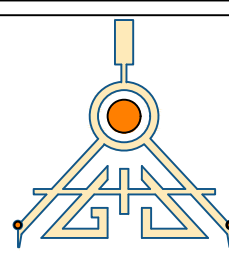

CONSULTANTS:-

SCALE	DATE	DEALT	CHECKED
AS SHOWN			