




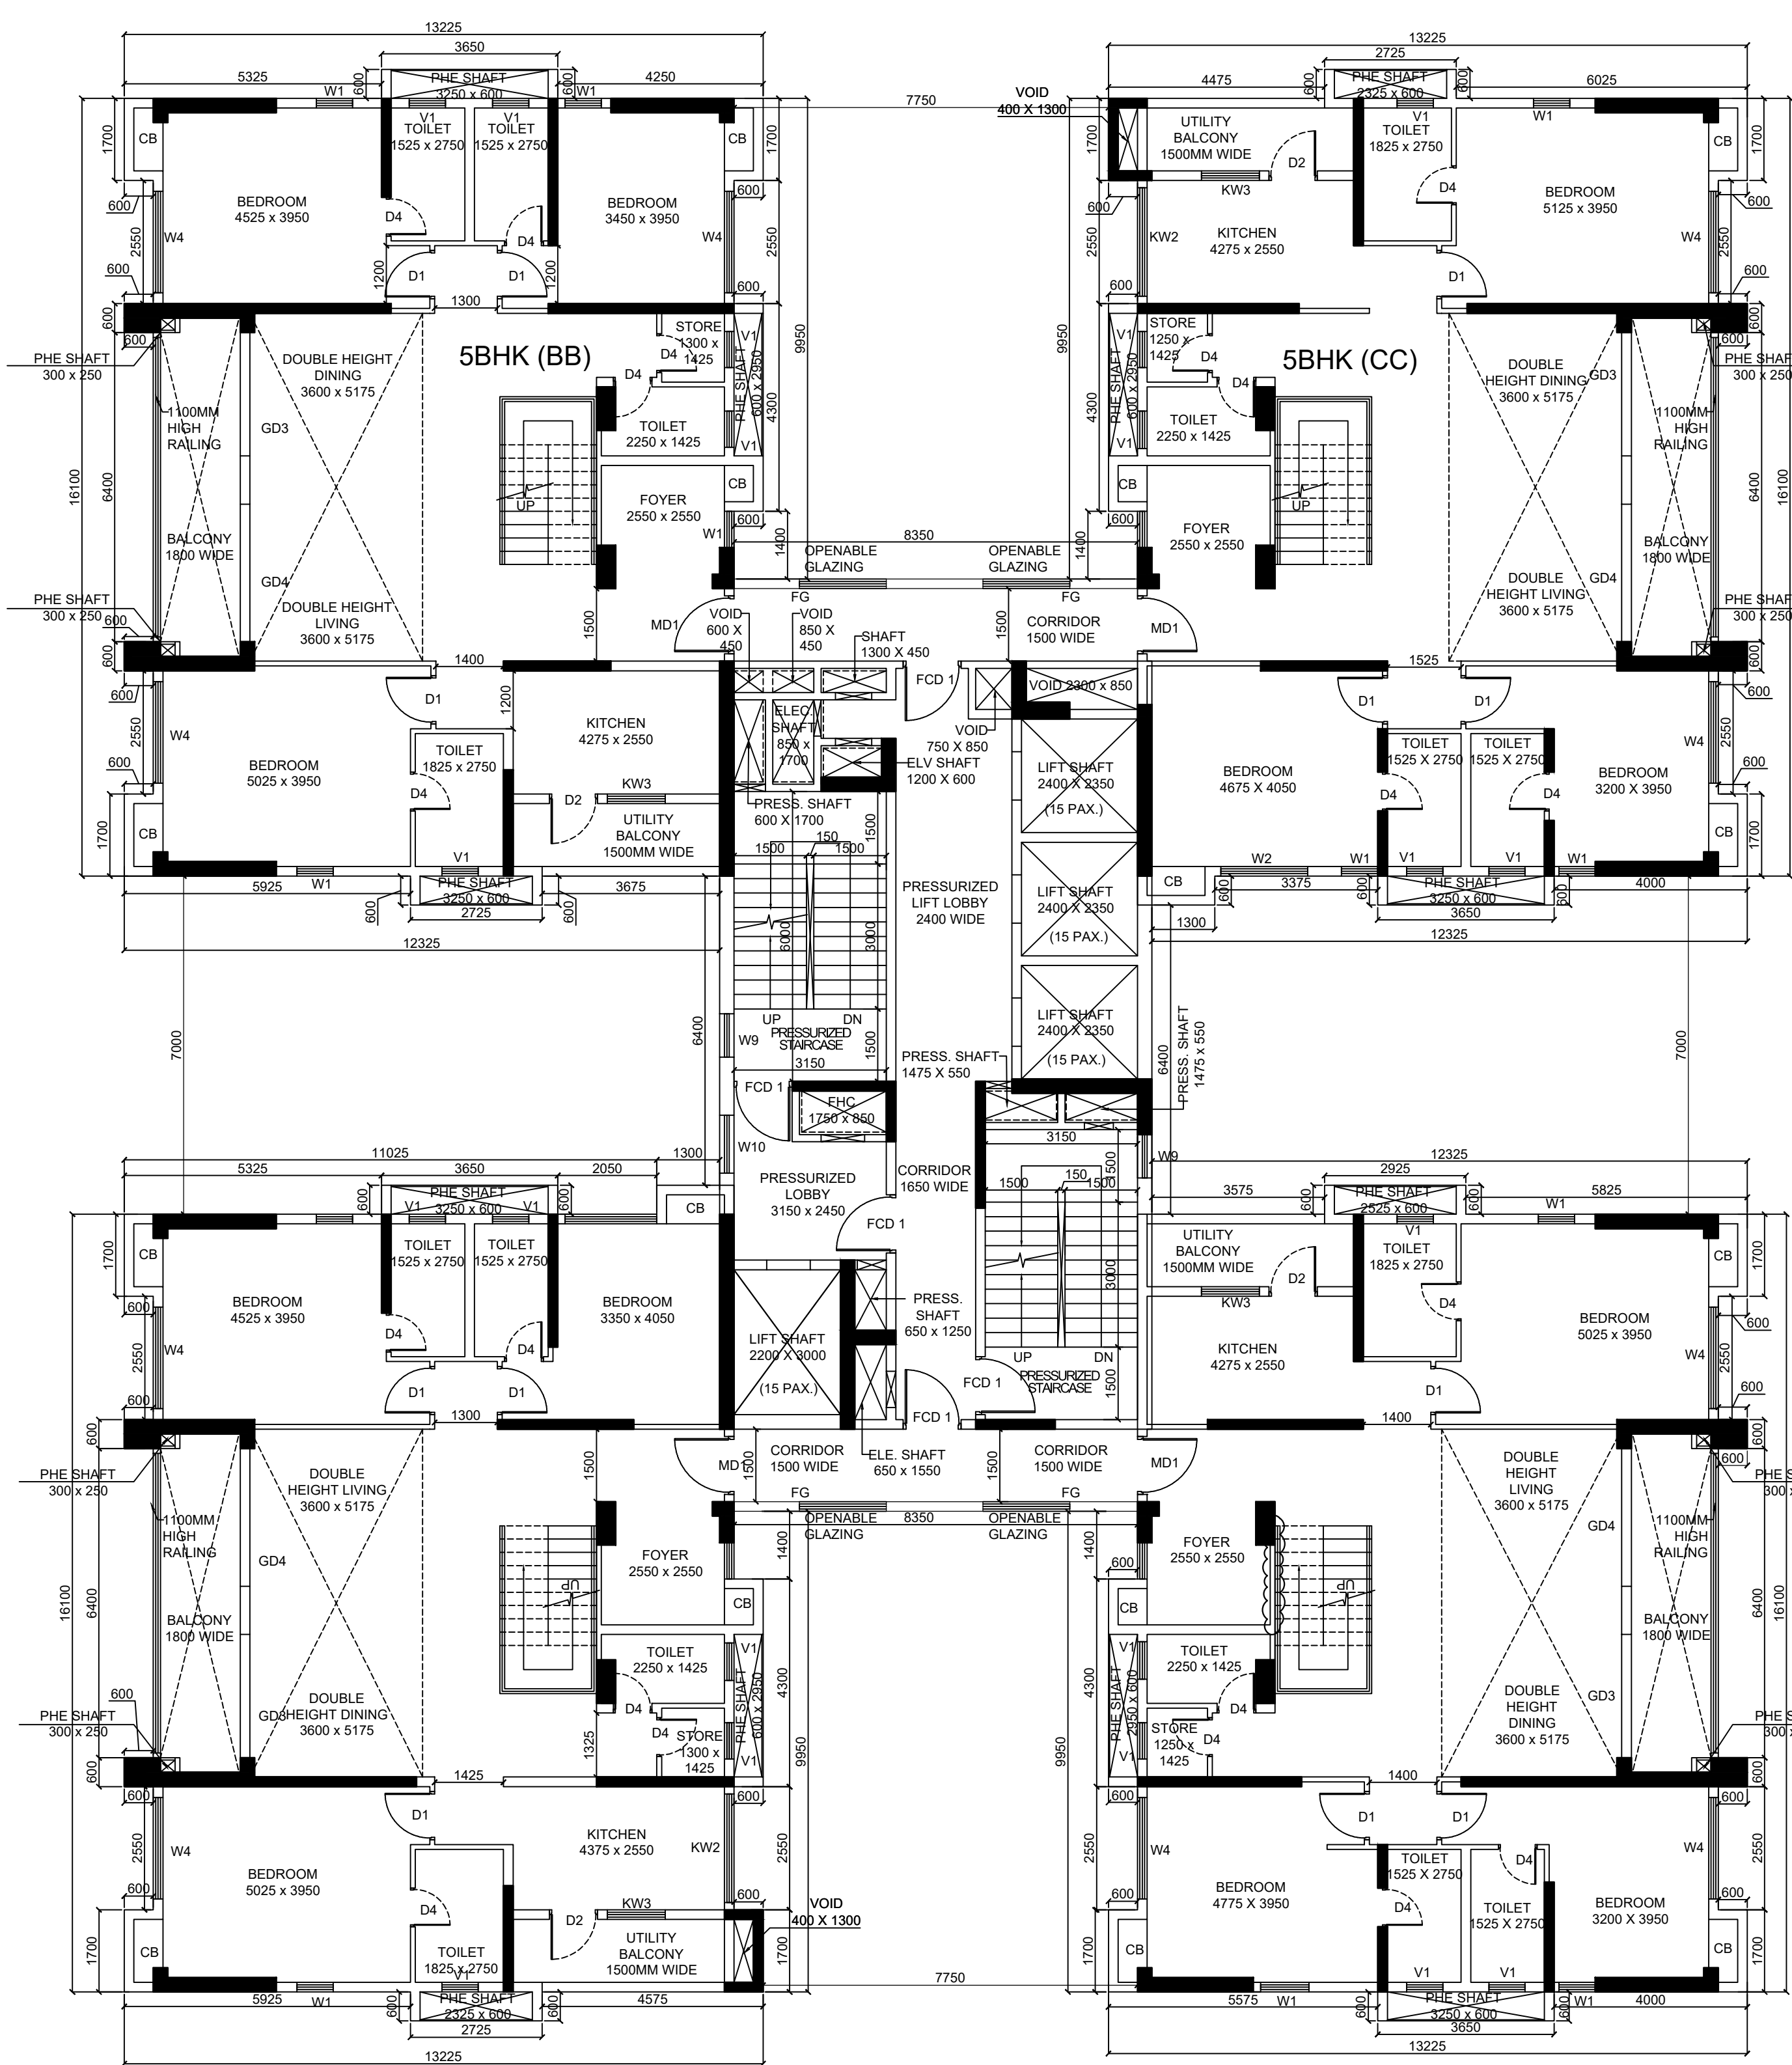


26TH FLOOR PLAN
DUPLEX LOWER

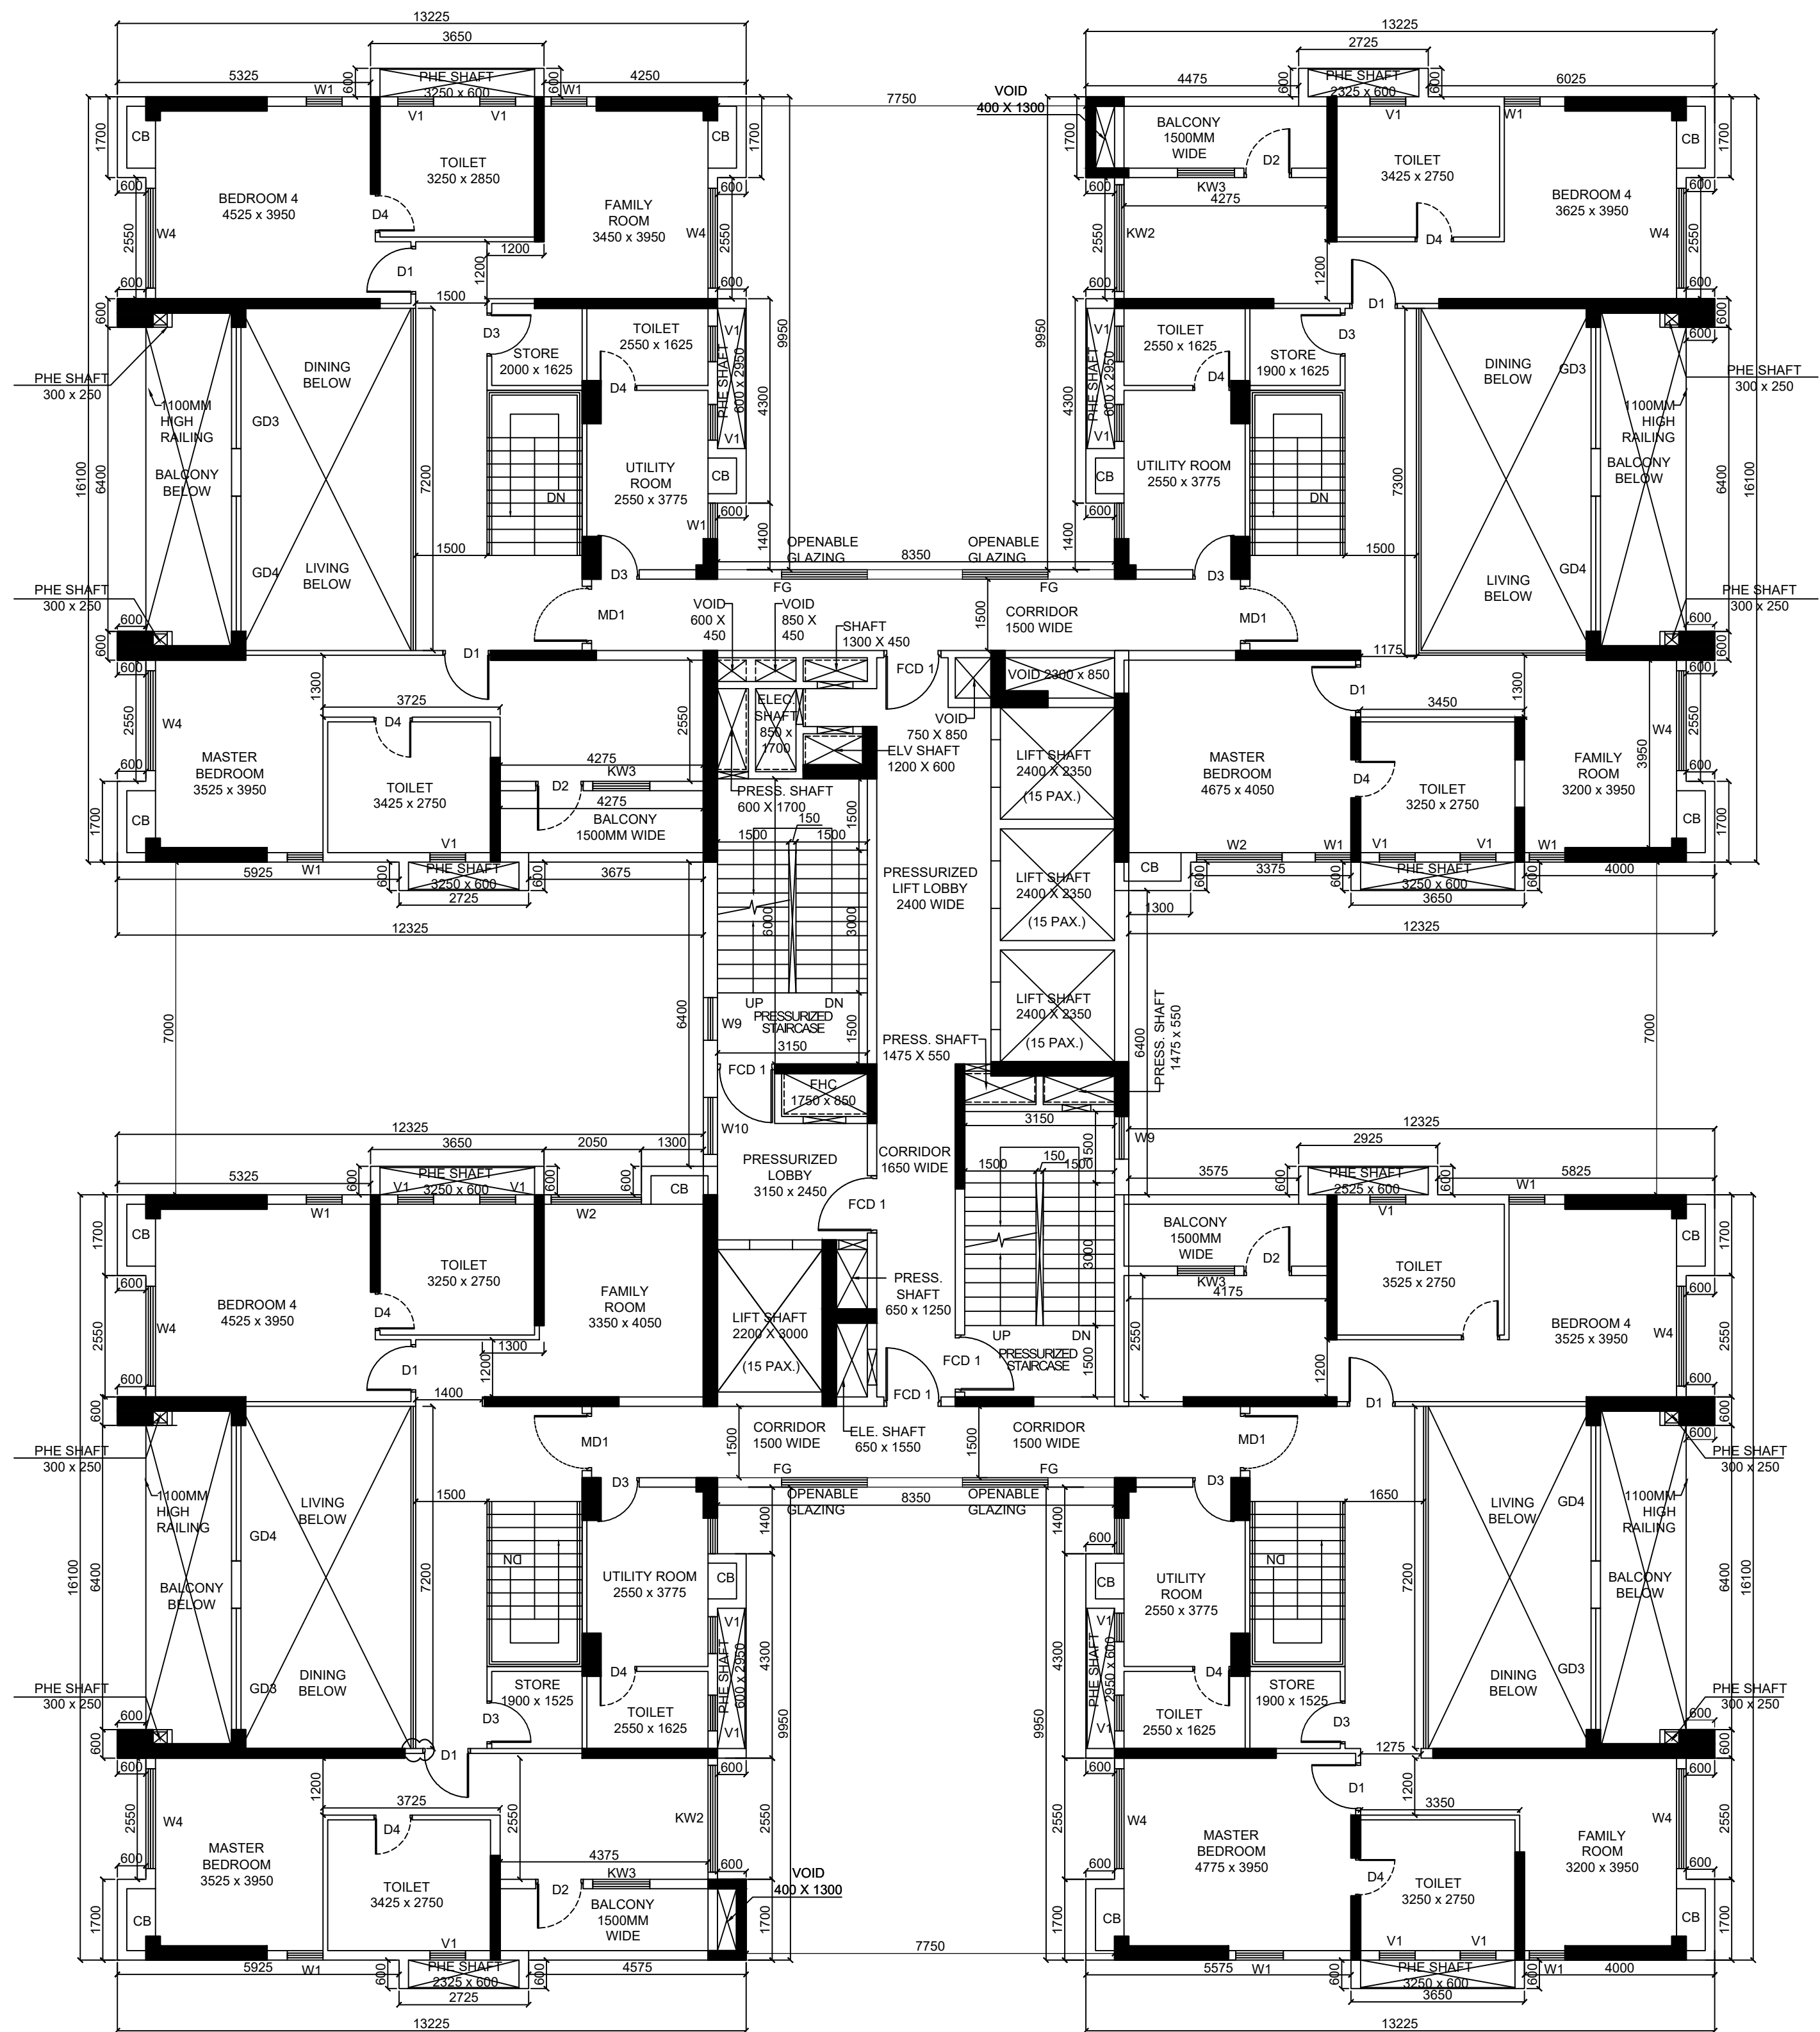

27TH FLOOR PLAN
DUPLEX UPPER

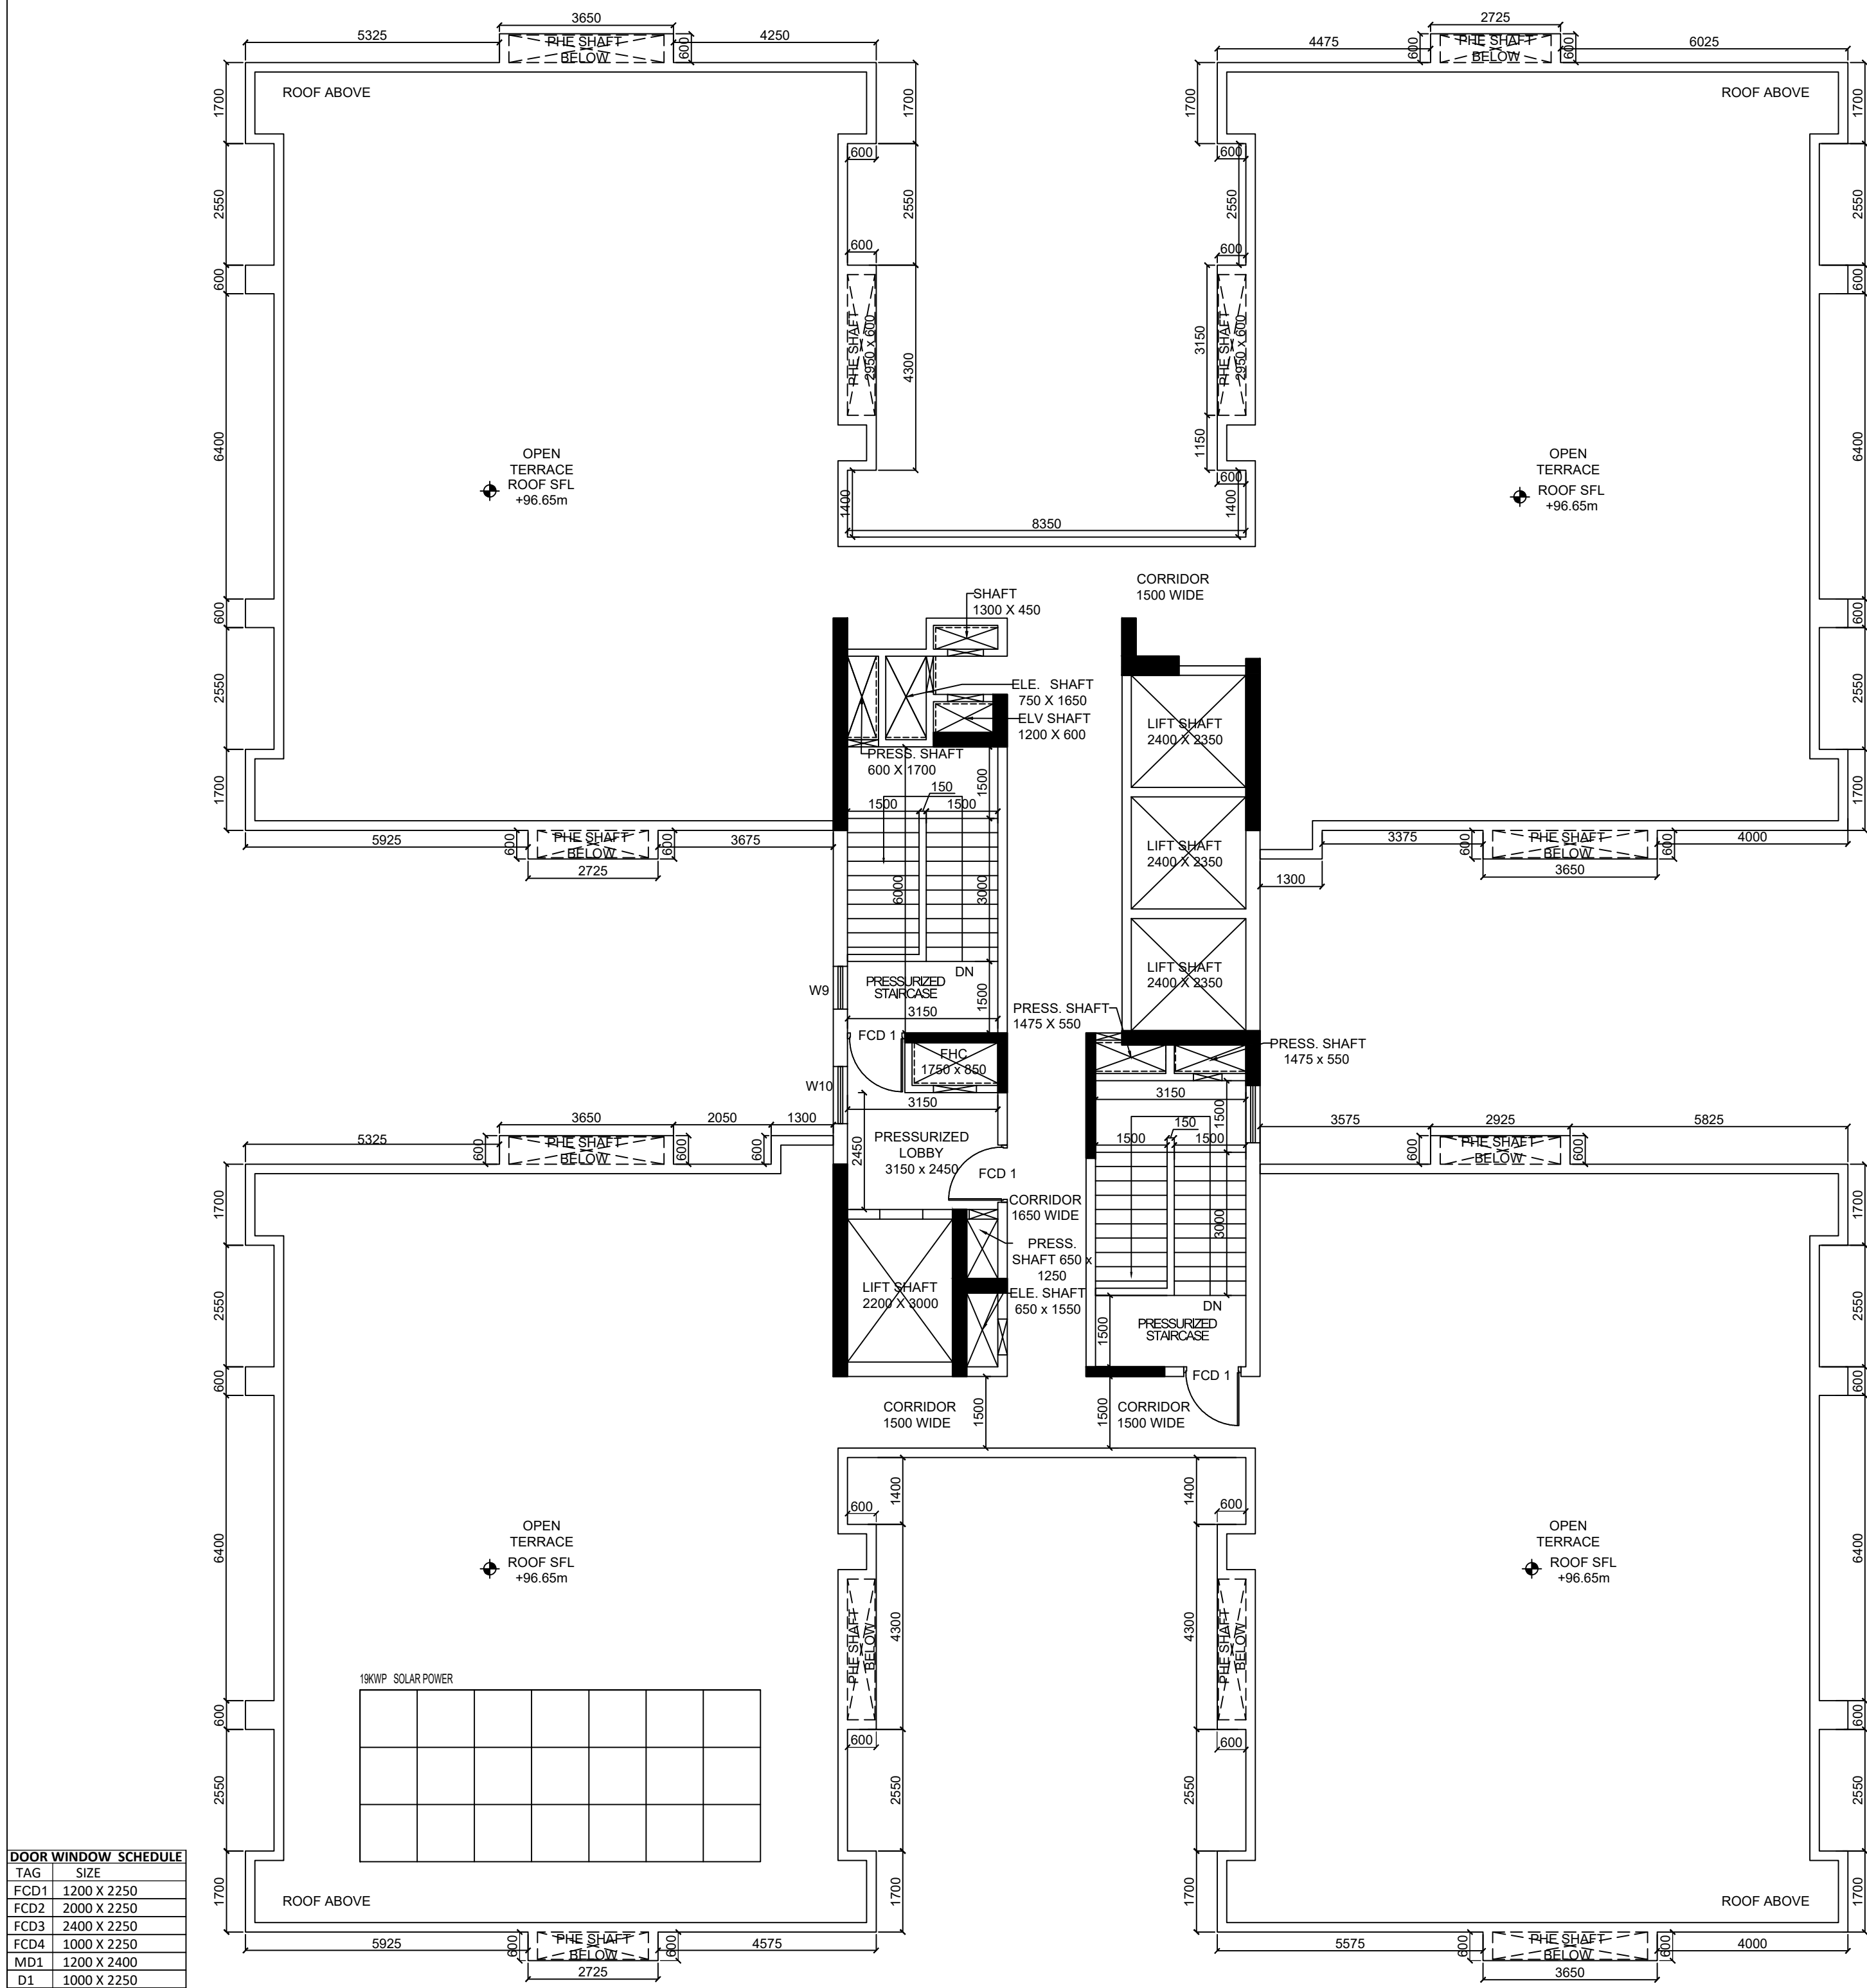

ROOF FLOOR PLAN

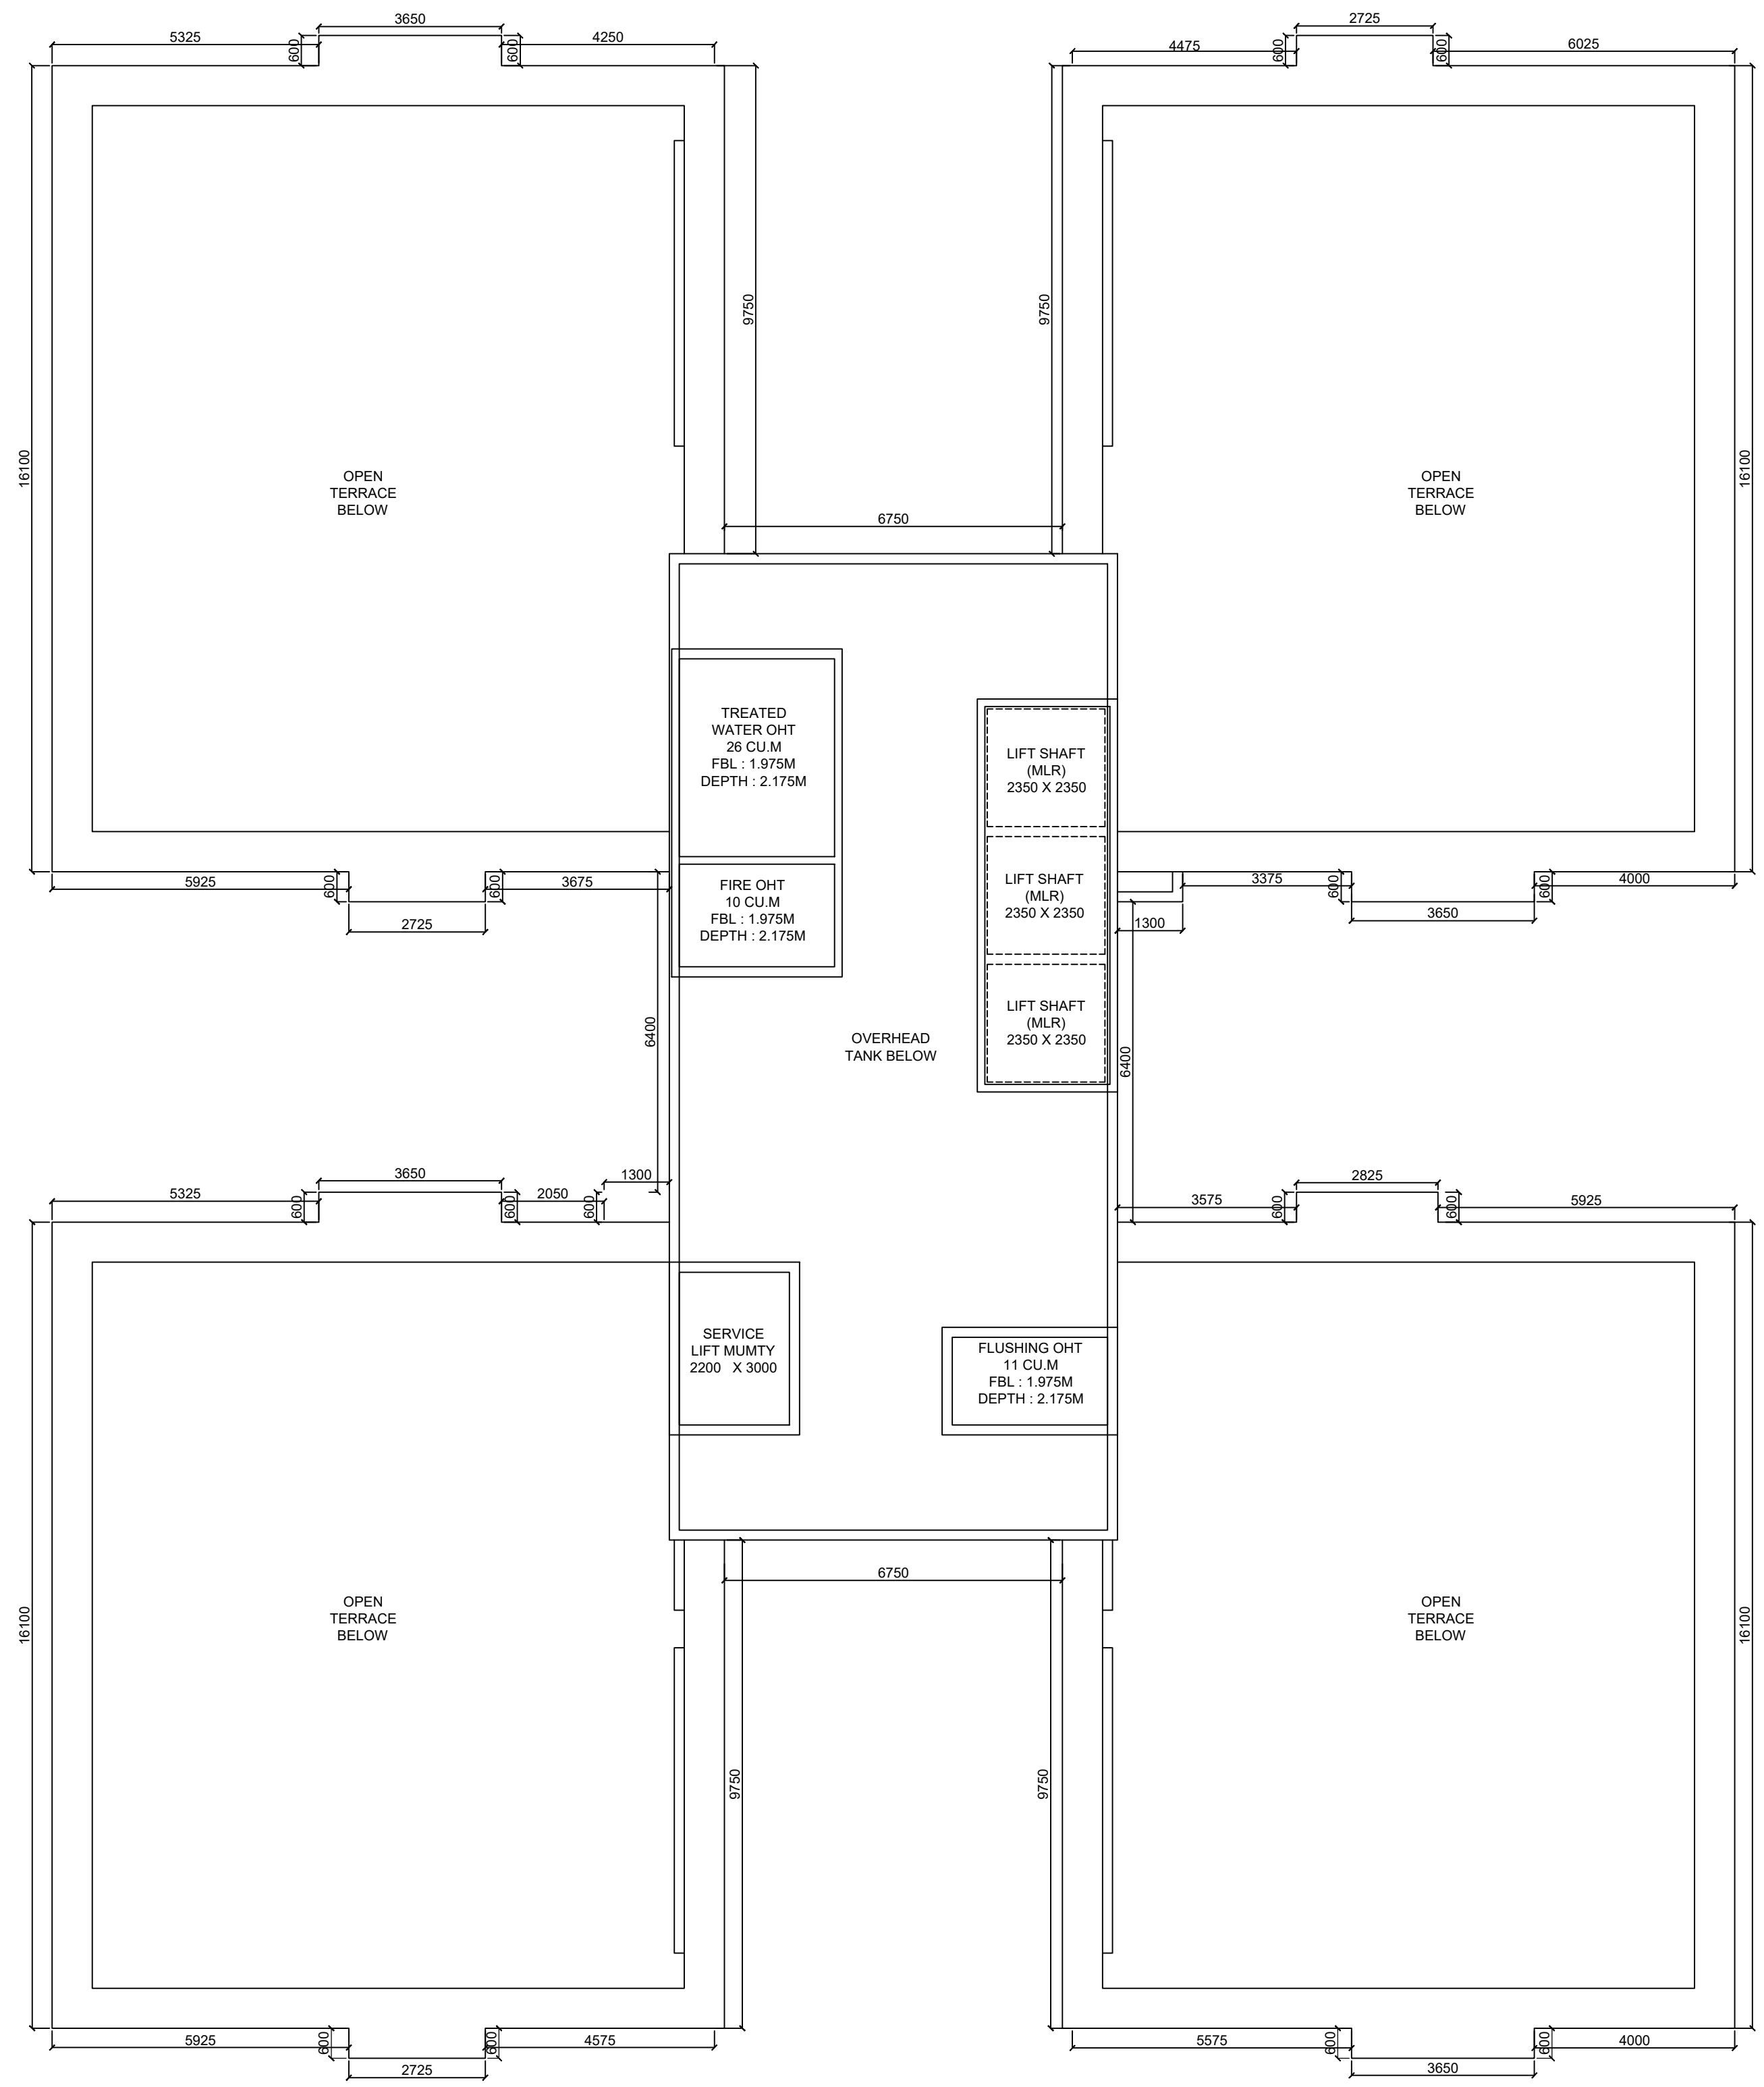

ABOVE ROOF PLAN

TAG	SIZE
FCD1	1200 X 2350
FCD2	2500 X 2250
FCD3	2400 X 2250
FCD4	1800 X 2400
D1	1800 X 2400
D2	1800 X 2400
D3	900 X 2250
D4	800 X 2350
D5	2000 X 2250
D6	1200 X 2250
D01	1800 X 2400
D02	1200 X 2400
D03	2000 X 2400
D04	1800 X 2400
D05	2550 X 2400
D06	2850 X 2400
D07	1200 X 2400
D08	1200 X 2400
DECLARATION OF GEO TECHNICAL ENGINEER :
UNDERSIGNED HAS INSPECTED THE SITE AND CARRIED OUT
SOIL INVESTIGATION THEREON. IT IS CERTIFIED THAT THE
EXISTING SOIL OF THE SITE IS ABLE TO CARRY THE LOAD
COMING FROM THE PROPOSED CONSTRUCTION AND THE
FOUNDATION SYSTEM PROPOSED HEREIN IS SAFE AND
STABLE IN ALL RESPECT FROM GEO TECHNICAL POINT OF
VIEW.

SIGNATURE OF GEO TECHNICAL ENGINEER
JISHNU PAL
ENROLLMENT NO. : G.T/1/32

DECLARATION OF STRUCTURAL ENGINEER :
THE STRUCTURAL DESIGN & DRAWING OF BOTH FOUNDATION &
SUPERSTRUCTURE OF THE BUILDING HAS BEEN MADE BY ME
CONSIDERING ALL POSSIBLE LOADS INCLUDING SEISMIC LOAD AS
PER THE NATIONAL BUILDING CODE OF INDIA & CERTIFIED THAT IT
IS SAFE & STABLE IN ALL RESPECT. THE RECOMMENDATIONS OF
SOIL TEST REPORT HAS BEEN CONSIDERED DURING STRUCTURAL
CALCULATION.

SIGNATURE OF STRUCTURAL ENGINEER
ANKIT AGARWALA
ENROLLMENT NO. : ESE/1/172

- NOTE:
- ALL DIMENSIONS ARE IN MM UNLESS OTHERWISE SPECIFIED.
 - GRADE OF CONCRETE WILL BE AS PER STRUCTURAL DESIGN
 - GRADE OF STEEL FE500 I.S. CODE 1786-1979
 - ALL INTERNAL DRIVEWAYS ARE CAPABLE OF CARRYING 45MT LOAD
 - ALL SPACES MARKED WITH ASTERISK* ARE MECHANICALLY VENTILATED

DECLARATION OF STRUCTURAL REVIEWER :
I HAVE REVIEWED/CHECKED THE STRUCTURAL DRAWING
AND DESIGN DETAILS OF THIS PROJECT WHICH HAS
BEEN PREPARED BY THE STRUCTURAL ENGINEER ANKIT
AGARWALA, HAVING E.S.E. NO. ESE/1/104 WHICH HAS
BEEN DONE COMPLYING RELEVANT I.S. CODE INCLUDING
SEISMIC AND NATIONAL BUILDING CODE.
I CERTIFY THAT THE STRUCTURE WILL BE SAFE AND
STABLE AGAINST ALL VERTICAL AND LATERAL LOADS
AND WILL BE FIT FOR HABITABLE USE.

SIGNATURE OF STRUCTURAL REVIEWER
UTPAL SANTRA
E.S.R.NO.(STRUCTURAL REVIEWER)- ESR(I)/58/10

CERTIFICATE OF OWNER/APPLICANT
I HEREBY DECLARE WITH FULL RESPONSIBILITY
THAT
I SHALL ENGAGE WITH THE ARCHITECT & ESE
DURING CONSTRUCTION
I SHALL FOLLOW THE INSTRUCTIONS OF THE
ARCHITECT & ESE DURING CONSTRUCTION
KMC AUTHORITY IS NOT LIABLE FOR STRUCTURAL
STABILITY OF THE BUILDING AND ADJOINING STRUC
KMC AUTHORITY MAY REVOKE SANCTION PLAN IF
ANY DOCUMENT IS FOUND FAKE.

Mr. Indranil Sen
(AUTHORIZED SIGNATORY)
AMBUJA REALTY DEVELOPMENT LTD.

CERTIFICATE OF THE ARCHITECT
THIS IS TO CERTIFY THAT THE BUILDING PLAN HAS BEEN DRAWN
AS PER THE PROVISIONS OF K.M.C BUILDING RULE 2009 AS
AMENDED FROM TIME TO TIME. ABUTTING K.M.C ROAD
CONFORMS WITH THE PLAN & THAT IT IS A BUILDABLE SITE.

SIGNATURE OF THE ARCHITECT
NANDA KUMAR V.
CA/2004/34973

PROJECT DETAILS
PROPOSED PLAN FOR B+G+XXVII STORIED RESIDENTIAL BUILDING
COMPRISING OF SIX TOWERS ALONG WITH ONE NO. OF CLUB BUILDING
(B+G+2) CONNECTED AT BASEMENT, GROUND & PODIUM LEVEL AND A
SINGLE STOREY TEMPLE BLOCK AT - PREMISES NO. 826, CHOWBHAGHA,
RS. PLOT NO. / DAG NO. 651 (PART) KHATIAN NO. 615 IN MOUZA
NONADANGA, J.L. NO 10, BOROUGH NO. - XI, WARD NO. 108, P.S.
- ANANDAPUR, P. O. - ANANDAPUR, KOLKATA. T.O.D 1.07.
COMPLYING KMC BUILDING RULE 2009 (READ WITH RULE 69A(1)(a), 70(5) &
69(2)(g)) U/S 393A OF KMC ACT, 1980. ASSESSEE No : 311080310436

PROPOSED 26TH FLOOR PLAN
PROPOSED 27TH FLOOR PLAN
PROPOSED ROOF PLAN
PROPOSED ABOVE ROOF PLAN

DRAWING NUMBER: UTPALAA/SANC./ E-28

SCALE: AS MENTIONED

DATE: 22.10.2024

ISSUE STATUS: SANCTION

TOWER- 4

SIG. OF A.E.(C)/BLDG./BOR.-XII/K.M.C.

SIG. OF E.E.(C)/BLDG./BOR.-XII/K.M.C.

SPACE FOR K.M.C.

BUILDING PERMIT (B.P. NO) : 2024120400

DATE OF SANCTION - 15.01.2025

THE SANCTION IS VALID UP TO - 14.01.2030

