

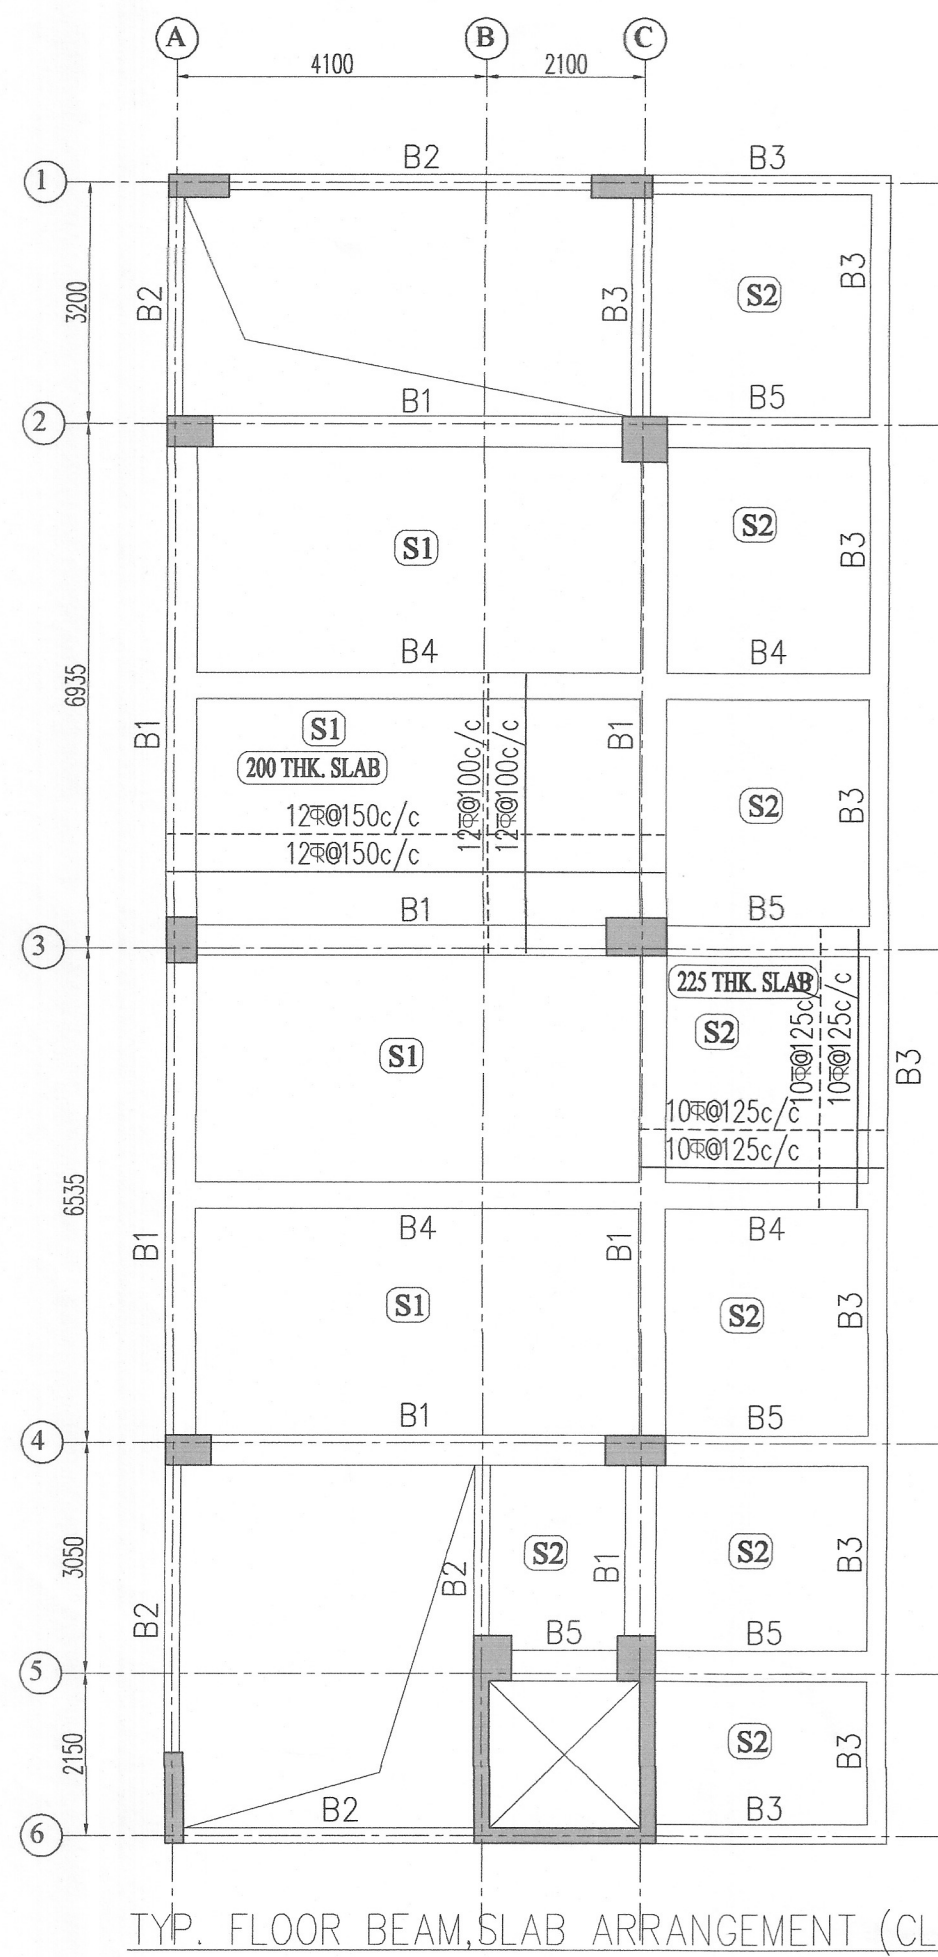


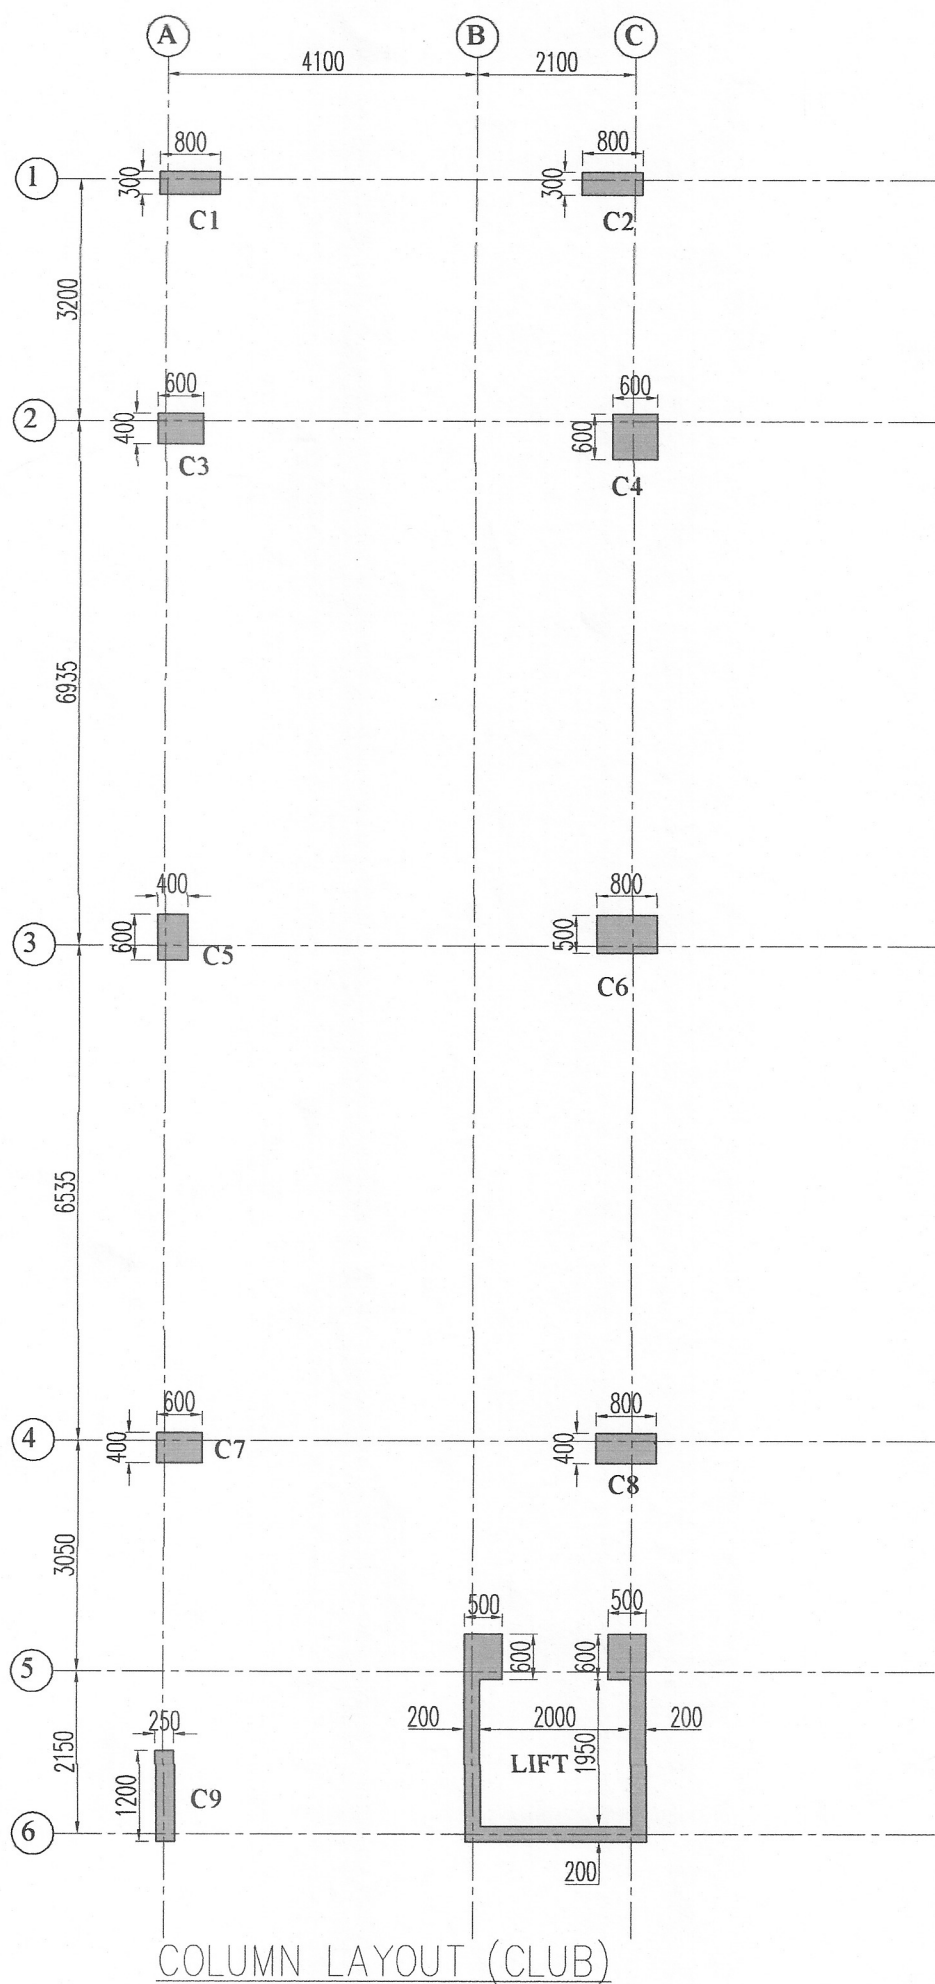

TOP BAR
BOTT. BAR

BEAM SCHEDULE		
BEAM MKD.	SECTION AT SUPPORT (M25)	SECTION AT SPAN (M25)
B1 (400X600)		
B2 (200X600)		
B3 (250X600)		
B4 (350X600)		
B5 (400X600)		

FOUNDATION ROOF	M25:Fe 500	SIZE	800X300	800X300	600X400	600X600	800X500	800X400	250X1200	AS IN LAYOUT
		STEEL	6-25T+12-20T	12-25T+6-20T	8-25T+8-20T	12-25T+8-20T	14-25T+8-20T	12-25T+8-20T	24-20T	24-25T+12-20T+84-16T
		LINKS	SEC-1	SEC-1	SEC-1	SEC-1	SEC-1	SEC-1	SEC-1	SEC-1
COLUMN MARKING			C1	C2	C3,C5,C7	C4	C6	C8	C9	LIFT

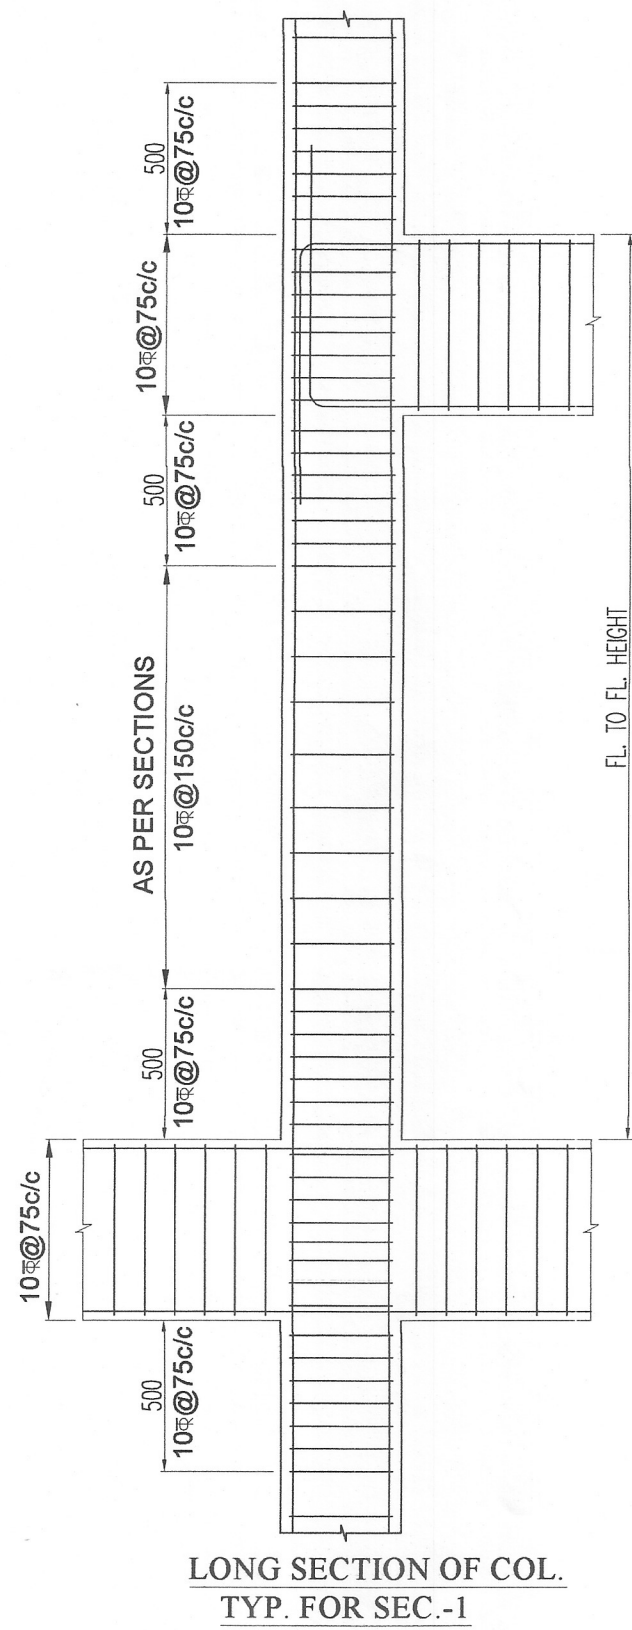

CERTIFICATE OF OWNER/DEVELOPER

CERTIFIED THAT I HAVE GONE THROUGH THE BUILDING RULES OF WEST BENGAL MUNICIPAL (BUILDING) RULES 2008 AND ITS AMENDMENT & ALSO UNDERTAKE TO ABIDE BY THOSE RULES DURING & AFTER THE CONSTRUCTION OF THE BUILDING.

PANSARI DEVELOPERS LIMITED
Authorised Signatory

SIGNATURE OF OWNER / DEVELOPER

CERTIFICATE OF ARCHITECT

I HAVE GONE THROUGH THE BUILDING RULES OF WEST BENGAL MUNICIPAL (BUILDING) RULES 2008 AND ITS AMENDMENT & ALSO UNDERTAKE TO ABIDE BY THOSE RULES DURING & AFTER THE CONSTRUCTION OF THE BUILDING.

MAHESHWARI & ASSOCIATES
37A BAKER ROAD, 2ND FLOOR, ALIPORE, KOLKATA- 700027.
Tel : 65334966, 65228584.

MAHESH KEDIA
SANTOSH KUMAR KEDIA
ADITYA MURARKA
SURESH KUMAR MURARKA
DHANUKA MERCHANTS PVT. LTD.
NEERAJ KUMAR DHANUKA
SUSHIL KUMAR DHANUKA
PURTI NANU CREATORS LLP

MAHESH KEDIA
SANTOSH KUMAR KEDIA
ADITYA MURARKA
SURESH KUMAR MURARKA
DHANUKA MERCHANTS PVT. LTD.
NEERAJ KUMAR DHANUKA
SUSHIL KUMAR DHANUKA
PURTI NANU CREATORS LLP

MAHESH KEDIA
SANTOSH KUMAR KEDIA
ADITYA MURARKA
SURESH KUMAR MURARKA
DHANUKA MERCHANTS PVT. LTD.
NEERAJ KUMAR DHANUKA
SUSHIL KUMAR DHANUKA
PURTI NANU CREATORS LLP

CERTIFICATE OF STRUCTURAL ENGINEER :

I/WE HEREBY CERTIFY THAT THE FOUNDATION AND SUPERSTRUCTURE OF PROPOSED RESIDENTIAL COMPLEX OF 3 NOS. OF G+XII STORIED (BLOCK-1,2&3) RESIDENTIAL BUILDING & 1 NOS OF G+III CLUB HOUSE AT HOLDING NOS.211, RAJARHAT MAIN ROAD, JAGARDANGA, DAG NO. -3344, 3366, KHATIAN NO. - 91, UNDER MOUZA-GOPALPUR, J.L. NO. -2 P.O-NARAYANPUR, P.S-RAJARHAT, DIST-24 PGS NORT HAVE BEEN PERSONALLY INSPECTED AND DO DESIGNED BY ME / WILL MAKE SUCH FOUNDATION AND SUPER STRUCTURE SAFE IN ALL RESPECT INCLUDING THE CONSIDERATION OF BEARING CAPACITY AND SETTLEMENT OF SOIL AND OTHER CONDITIONS, IF ANY, CONFORMING TO ALL STIPULATIONS OF ALL RELEVANT IS CODE OF PRACTICE AND NATIONAL BUILDING CODE.

JISHU PAL
B.Tech. (Civil), M.E. (Geo-tech)
KMC Reg. No: G.T/1/32
ESR/REGD/10/0043
22/8/2009 (G.T/1/2018-17)
HMC Reg. No: EGT/CLASS-1/15

SIGNATURE OF GEO-TECHNICAL ENGINEER

Mainak Majumdar
B.C.E., M.C.E. (Struct)
ESE-152/1 of KMC
ESR-(I), 152/4
STRUC.Rev.-SMC/1

SIGNATURE OF STRUCTURAL ENGINEER

CERTIFICATE OF STRUCTURAL REVIEWER :

I/WE HEREBY CERTIFY THAT THE FOUNDATION AND SUPERSTRUCTURE OF PROPOSED PROPOSED RESIDENTIAL COMPLEX OF 3 NOS. OF G+XII STORIED (BLOCK-1,2&3) RESIDENTIAL BUILDING & 1 NOS OF G+III CLUB HOUSE AT HOLDING NOS.211, RAJARHAT MAIN ROAD, JAGARDANGA, DAG NO. -3344, 3366, KHATIAN NO. - 91, UNDER MOUZA-GOPALPUR, J.L. NO. -2 P.O-NARAYANPUR, P.S-RAJARHAT, DIST-24 PGS NORT, HAVE BEEN PERSONALLY VISITED BY ME/US AND ALL THE DESIGNS, DRAWINGS, SOIL TEST REPORT AND LOAD TEST RESULTS FOR FOUNDATION AND SUPERSTRUCTURE HAVE BEEN DULY REVIEWED CONFORMING TO STIPULATIONS OF ALL LATEST RELEVANT IS CODE OF PRACTICE AND NATIONAL BUILDING CODE AND IT IS FOUND THAT EVERYTHING IS COMPLETELY IN ORDER AND THE PROPOSED FOUNDATION AND SUPER STRUCTURE ARE SAFE IN ALL RESPECT.

MANOJ KANTI MAJUMDAR
B.Sc. (Hons), B.C.E., F.I.E.C. Eng.
MI Struct. E (Long) M.A.S.C.E. (USA)
ESE-68 of
The Calcutta Municipal Corporation

SIGNATURE OF STRUCTURAL REVIEWER

CERTIFICATE OF ARCHITECT :

I/WE DO HEREBY CERTIFY THAT PLANS, ELEVATIONS AND SECTIONS AND OTHER STRUCTURAL DETAILS OF PROPOSED RESIDENTIAL COMPLEX OF 3 NOS. OF G+XII STORIED (BLOCK-1,2&3) RESIDENTIAL BUILDING & 1 NOS OF G+III CLUB HOUSE AT HOLDING NOS.211, RAJARHAT MAIN ROAD, JAGARDANGA, DAG NO. -3344, 3366, KHATIAN NO. - 91, UNDER MOUZA-GOPALPUR, J.L. NO. -2 P.O-NARAYANPUR, P.S-RAJARHAT, DIST-24 PGS NORT HAVE BEEN PREPARED IN CONFORMITY WITH ALL RELEVANT PROVISIONS UNDER WEST BENGAL MUNICIPAL (BUILDING) RULES 2007 & AMENDMENTS. THIS ALSO TO CERTIFY THAT RELEVANT "NO OBJECTION" CERTIFICATES FROM THE RESPECTIVE AUTHORITIES SUCH AS FIRE AND EMERGENCY SERVICES DEPARTMENT, AIRPORT AUTHORITY, POLLUTION CONTROL BOARD, TELECOMMUNICATION DEPARTMENT ETC AS APPLICABLE IN THIS REGARD ARE ALSO ENCLOSED WITH THE APPLICATION FOR SEEKING APPROVAL OF THE PLAN TO CONSTRUCTION /RECONSTRUCT/ADDITION TO ALTERATION OF THE BUILDING ON THE SAID PLOT.

KAMAL KUMAR PERIWAJ
CA-95-18679

SIGNATURE OF ARCHITECT

TYPE OF DRAWING :- SANCTION DRAWING

TITLE :- COLUMN LAYOUT & COLUMN SCHEDULE (CLUB)
TYP. FLOOR BEAM, SLAB ARRANGEMENT & SCHEDULE

PROJECT :

PROPOSED PLAN FOR RESIDENTIAL COMPLEX OF 3 NOS. G+XII STORIED RESIDENTIAL BUILDINGS OVER A COMMON BASEMENT & 1 NOS OF G+III CLUB HOUSE BUILDING AT RS. & L.R DAG NO. 3344 (PART), 3345 & 3366. L.R. KHATIAN NO. 26380 TO 26385 & 26438-26447. IN MOUZA- GOPALPUR, J.L. NO-2, UNDER BIDHANNAGAR MUNICIPAL CORPORATION, BOROUGH -01, WARD NO - 04, P.S. RAJARHAT, DIST - 24 PGNS (N)

ARCHITECTS
MAHESHWARI & ASSOCIATES
37A BAKER ROAD, 2ND FLOOR, ALIPORE, KOLKATA- 700027.
Tel : 65334966, 65228584.

STRUCTURAL CONSULTANT :-
ADROIT CONSULTANT
10/3, PANCHANANTALA ROAD
KOLKATA 700029

DRAWN BY:- SM DRG. NO:-GOPALPUR/MS/ST-07
APPROVED BY:- MM SCALE:- 1:100,25 DATE:- 06.01.25

