



DTC KOLKATA CLUBHOUSE					
DOOR WINDOW SCHEDULE					
TYPE	Width	Height	Lintel	Sill	
DOOR					
D1	1000	2400	2400		0
D2	1000	2100	2100		0
D3	1200	2400	2400		0
D4	1500	2400	2400		0
D4'	1500	2400	2400		0
D5	1800	2400	2400		0
D6	750	2400	2400		0
D6'	600	2400	2400		0
D7	2000	2400	2400		0
FCD	1200	2400	2400		0
AD1	750	2400	2400		0
SLIDING DOOR					
SLD1	1800	2400	2400		0
SLD1A	1800	4000			0
SLD2	900	2400	2400		0
WINDOW					
WD1	3000	AS/ PER STAIRCASE DETAIL			
WD2	1800	2700	2700		0
WD3	1200	2700	2700		0
GLAZING					
GLZ1		2700	AS/ FAÇADE DETAIL		
GLZ2		2700	AS/ FAÇADE DETAIL		

NOTE: All heights, Sill, Lintel are from Finished Floor level,
All Openings are Civil Openings
FCD : Fire Check Door

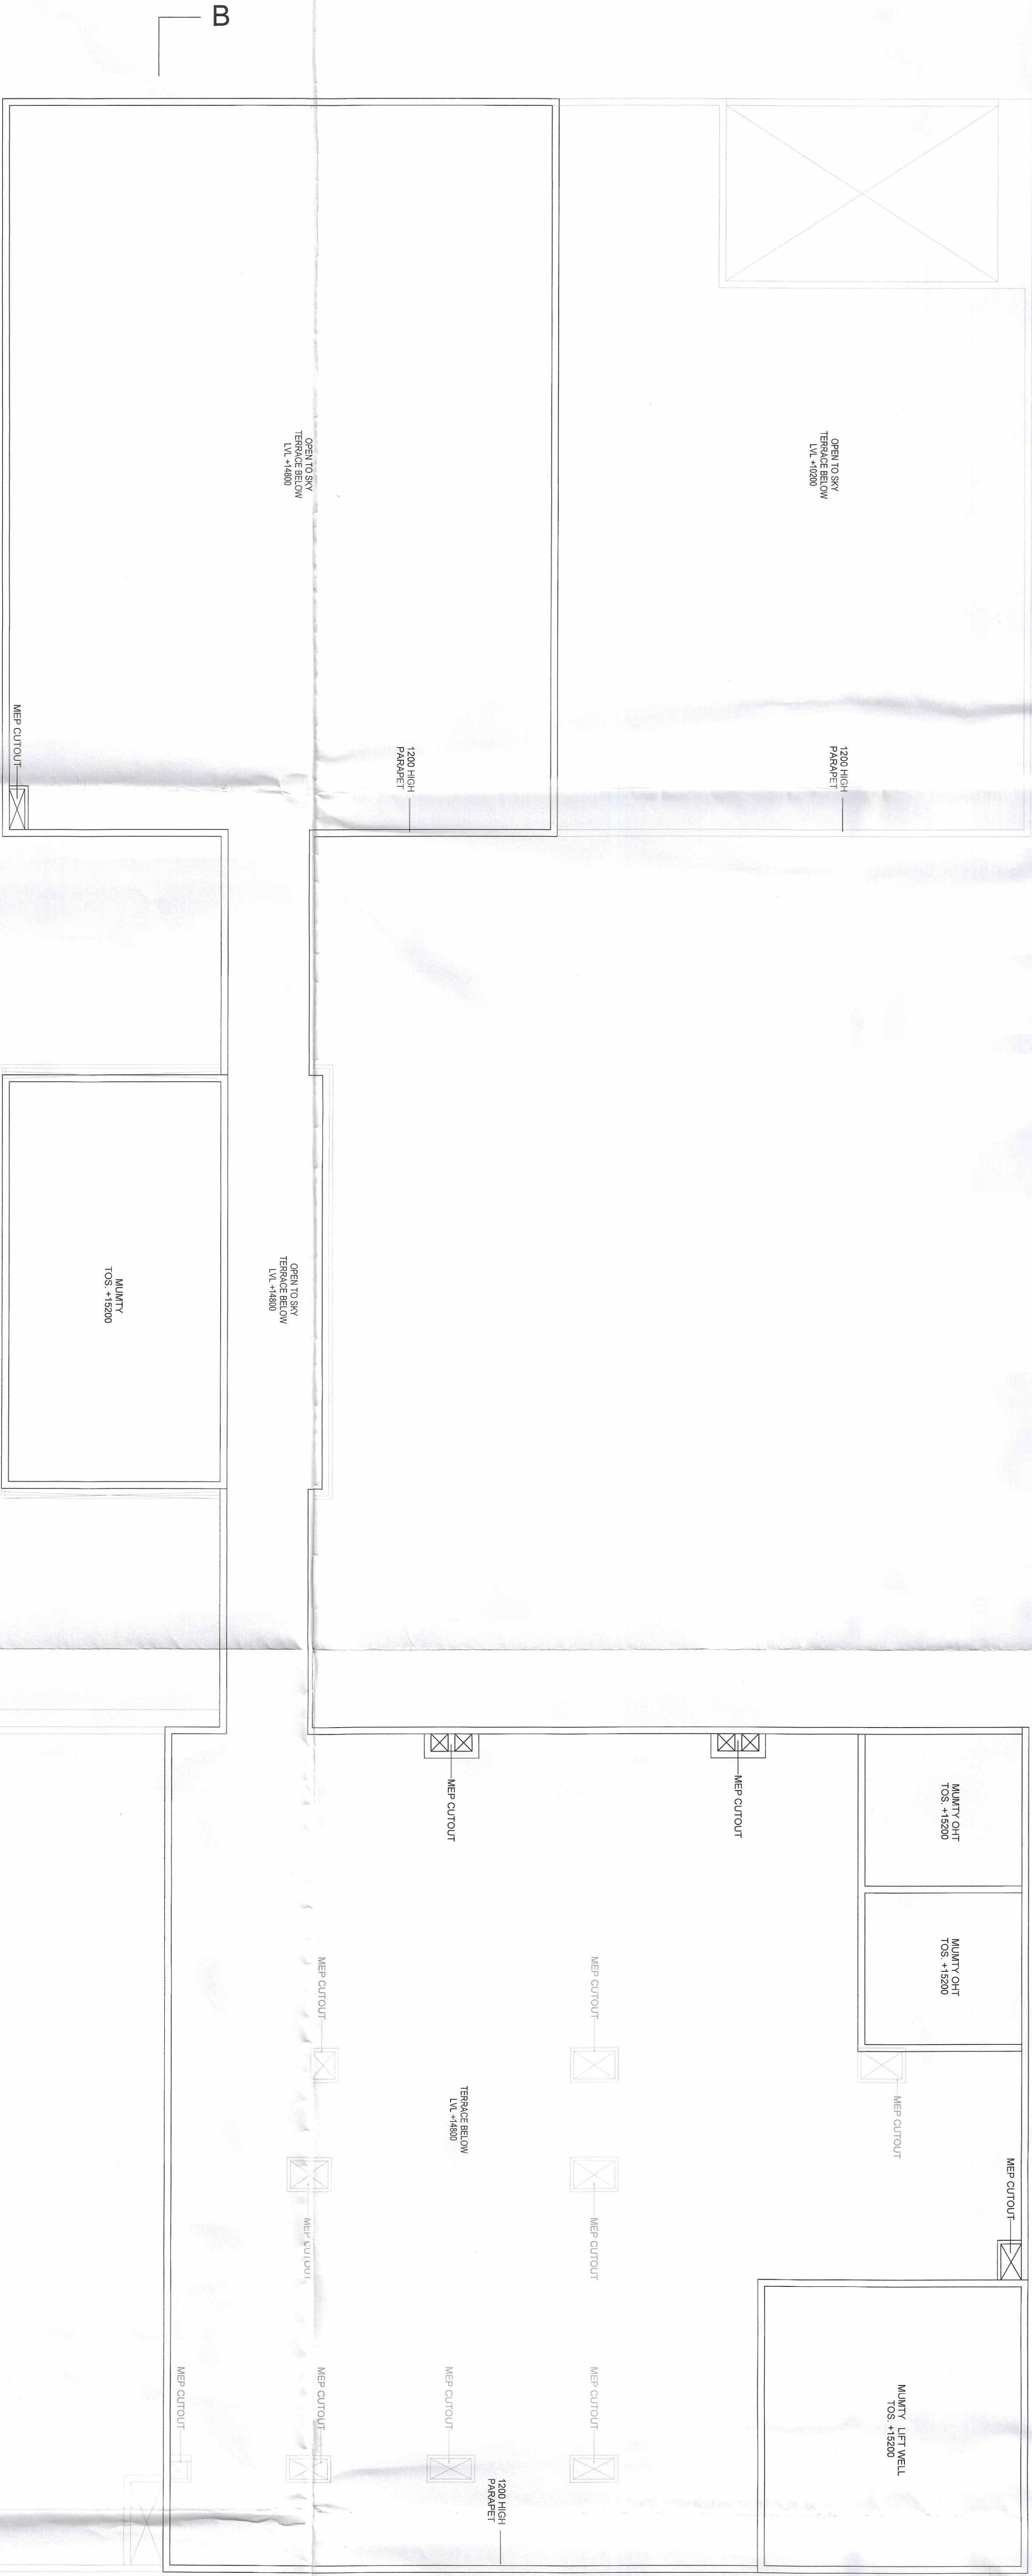

PROJECT
PROPOSED PLAN FOR NEW CONSTRUCTION OF 2NOS OF B+G+24 STORIED RESIDENTIAL BUILDING & REVISION OF 1NO. OF LG+UG+2 STORIED CLUBHOUSE WITH EXISTING 2NOS. OF G+1+4 STORIED, 8NOS OF B+G+14 STORIED RESIDENTIAL BUILDING AT DAG NO. 4292/5210 (P), 4292/5211 (P), 4327 (P), 4291 (P), 4392 (P), 4294 (P), 4295 (P) IN MOUZA – MATIAGACHA (187) AND DAG NO. 875 (P) IN MOUZA – KAMDUNI (188), UNDER KIRTIPUR-II GRAM PANCHAYAT, P.O – KAMDUNI, DISTRICT – NORTH 24 PARGANAS, PIN – 700135, WEST BENGAL

- NOTES:**
- ALL DIMENSIONS ARE IN MM UNLESS IT IS MENTIONED.
 - THE RAIN WATER AND SITE WATER DISPOSAL IS COLLECTED FOR RAIN WATER HARVESTING.
 - ALL ELECTRICAL INSTALLATIONS SHALL BE AS PER PROVISION OF NBC.
 - FIRE-FIGHTING / SAFETY PROVISIONS WILL BE AS PER RELEVANT NBC PROVISIONS.
 - ALL TOILETS ARE VENTILATED AS PER WEST BENGAL MUNICIPAL BUILDING RULES, 2007
 - BUILDING WILL BE DESIGNED (STRUCTURES) AS PER RELEVANT I.S. CODES FOR EARTHQUAKE RESISTANCE.
 - PLEASE NOTE THAT THE DIMENSIONS IN THE DRAWINGS ARE TO BE READ, NOT MEASURED.

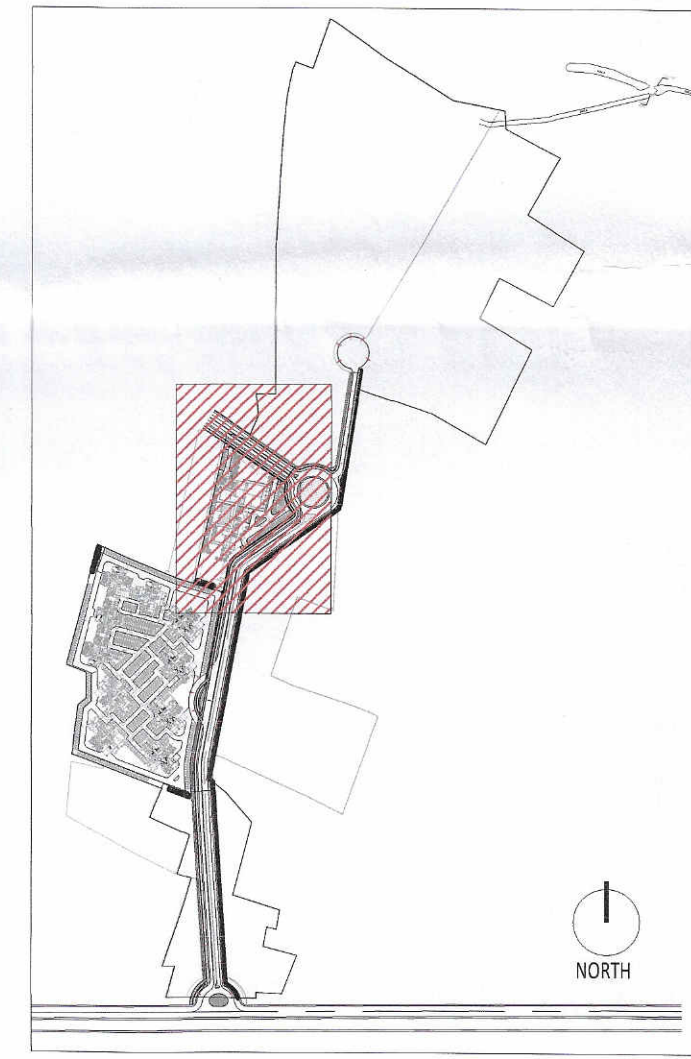

The structural analysis reports & soil reports are kept for reference in this office. The clearance is accorded subject to certificate of architect
Str. Engineer, Geo.Tech Engineer.
District Engineer
(N) 24 Parganas Zilla Parishad

WE DO HEREBY CERTIFY THAT THE FOUNDATION AND SUPERSTRUCTURE OF THE BUILDING PROPOSED FOR CONSTRUCTION ON THE PREMISES HAVE BEEN SO DESIGNED BY ME/US WILL MAKE SUCH FOUNDATION AND SUPERSTRUCTURE SAFE IN ALL RESPECT INCLUDING THE CONSIDERATION OF BEARING CAPACITY AND SETTLEMENT OF SOIL ETC.

SIGNATURE OF MEP CONSULTANT & SEAL
Consummate Engineering Services (P) Ltd.
cespl
Head Office : 17, Sector - 17, Model - 201/301
Dhaka - 1206, GPO, Sector 17, Model 201/301, Dhaka - 1206
Tel : (8102) 2302881/301 (24 Lines)

WE DO HEREBY CERTIFY THAT THE FOUNDATION AND SUPERSTRUCTURE OF THE BUILDING PROPOSED FOR CONSTRUCTION ON THE PREMISES HAVE BEEN SO DESIGNED BY ME/US WILL MAKE SUCH FOUNDATION AND SUPERSTRUCTURE SAFE IN ALL RESPECT INCLUDING THE CONSIDERATION OF BEARING CAPACITY AND SETTLEMENT OF SOIL ETC.

JISHNU PAL
B.Tech (CIVIL), M.E. (Structural)
KMC Reg. No. 0.7/1/38
07/8/2004/10/0043
22/SUBJON/G-7-1/2016-17
KMC Reg. No. 07/8/CLASS-1/18

THE STRUCTURAL DESIGN AND DRAWINGS OF BOTH FOUNDATION & SUPERSTRUCTURE OF THE BUILDING PROPOSED FOR CONSTRUCTION ON THE PREMISES HAVE BEEN MADE BY ME CONSIDERING ALL POSSIBLE LOADS INCLUDING THE SEISMIC LOAD AS PER THE NATIONAL BUILDING CODE OF INDIA AND CERTIFIED THAT IT IS SAFE AND STABLE IN ALL RESPECTS.

ANIKIT AGARWALA
B.E. (CIVIL), M.E. (STR)
G. ENG. REG. NO. 0.7/1/38
KMC Reg. No. 07/8/CLASS-1/18
KMC EMPANELLED STRUCTURAL ENGINEER, CLASS-1, E.S.E. 1/1/17

SIGNATURE OF STRUCTURAL ENGINEER & SEAL
UTPAL SANTRA
B.E. (CIVIL), M.E. (STR)
KMC Reg. No. 07/8/CLASS-1/18
KMC EMPANELLED STRUCTURAL ENGINEER, CLASS-1, E.S.E. 1/1/17

THE PLOT HAS BEEN INSPECTED BY ME AND ON THAT BASIS I DO CERTIFY WITH FULL RESPONSIBILITY THAT THE PROPOSED BUILDING PLAN HAS BEEN DRAWN AS PER PROVISION OF BENGAL MUNICIPAL BUILDING RULE AS AMENDED FROM TIME TO TIME. THE PLOT IS DEMARCATED BY BOUNDARY WALL ON ALL SIDES. THE SITE PLAN AND LOCATION PLAN CONFIRMS THE SITE.

KETAN HINGANIKAR
CA/2006/37536

SIGNATURE OF ARCHITECT & SEAL

DTC PROJECTS PVT. LTD.
Ketan Hinganikar
Authorised Signatory

SIGNATURE OF OWNER & SEAL

morphogenesis
41 Industrial Estate
Okhla Phase-III New Delhi 110020
TEL: +91 11 41628070
E-Mail: studio@morphogenesis.org

SCALE: 1:100
DATE: SEP 2024
TITLE: MUMTY PLAN
NORTH:

DWG NO. A-CH-107

1 MUMTY PLAN
SCALE 1:100

NOTE:
CONSIDER LEV+3700 AS ±00