


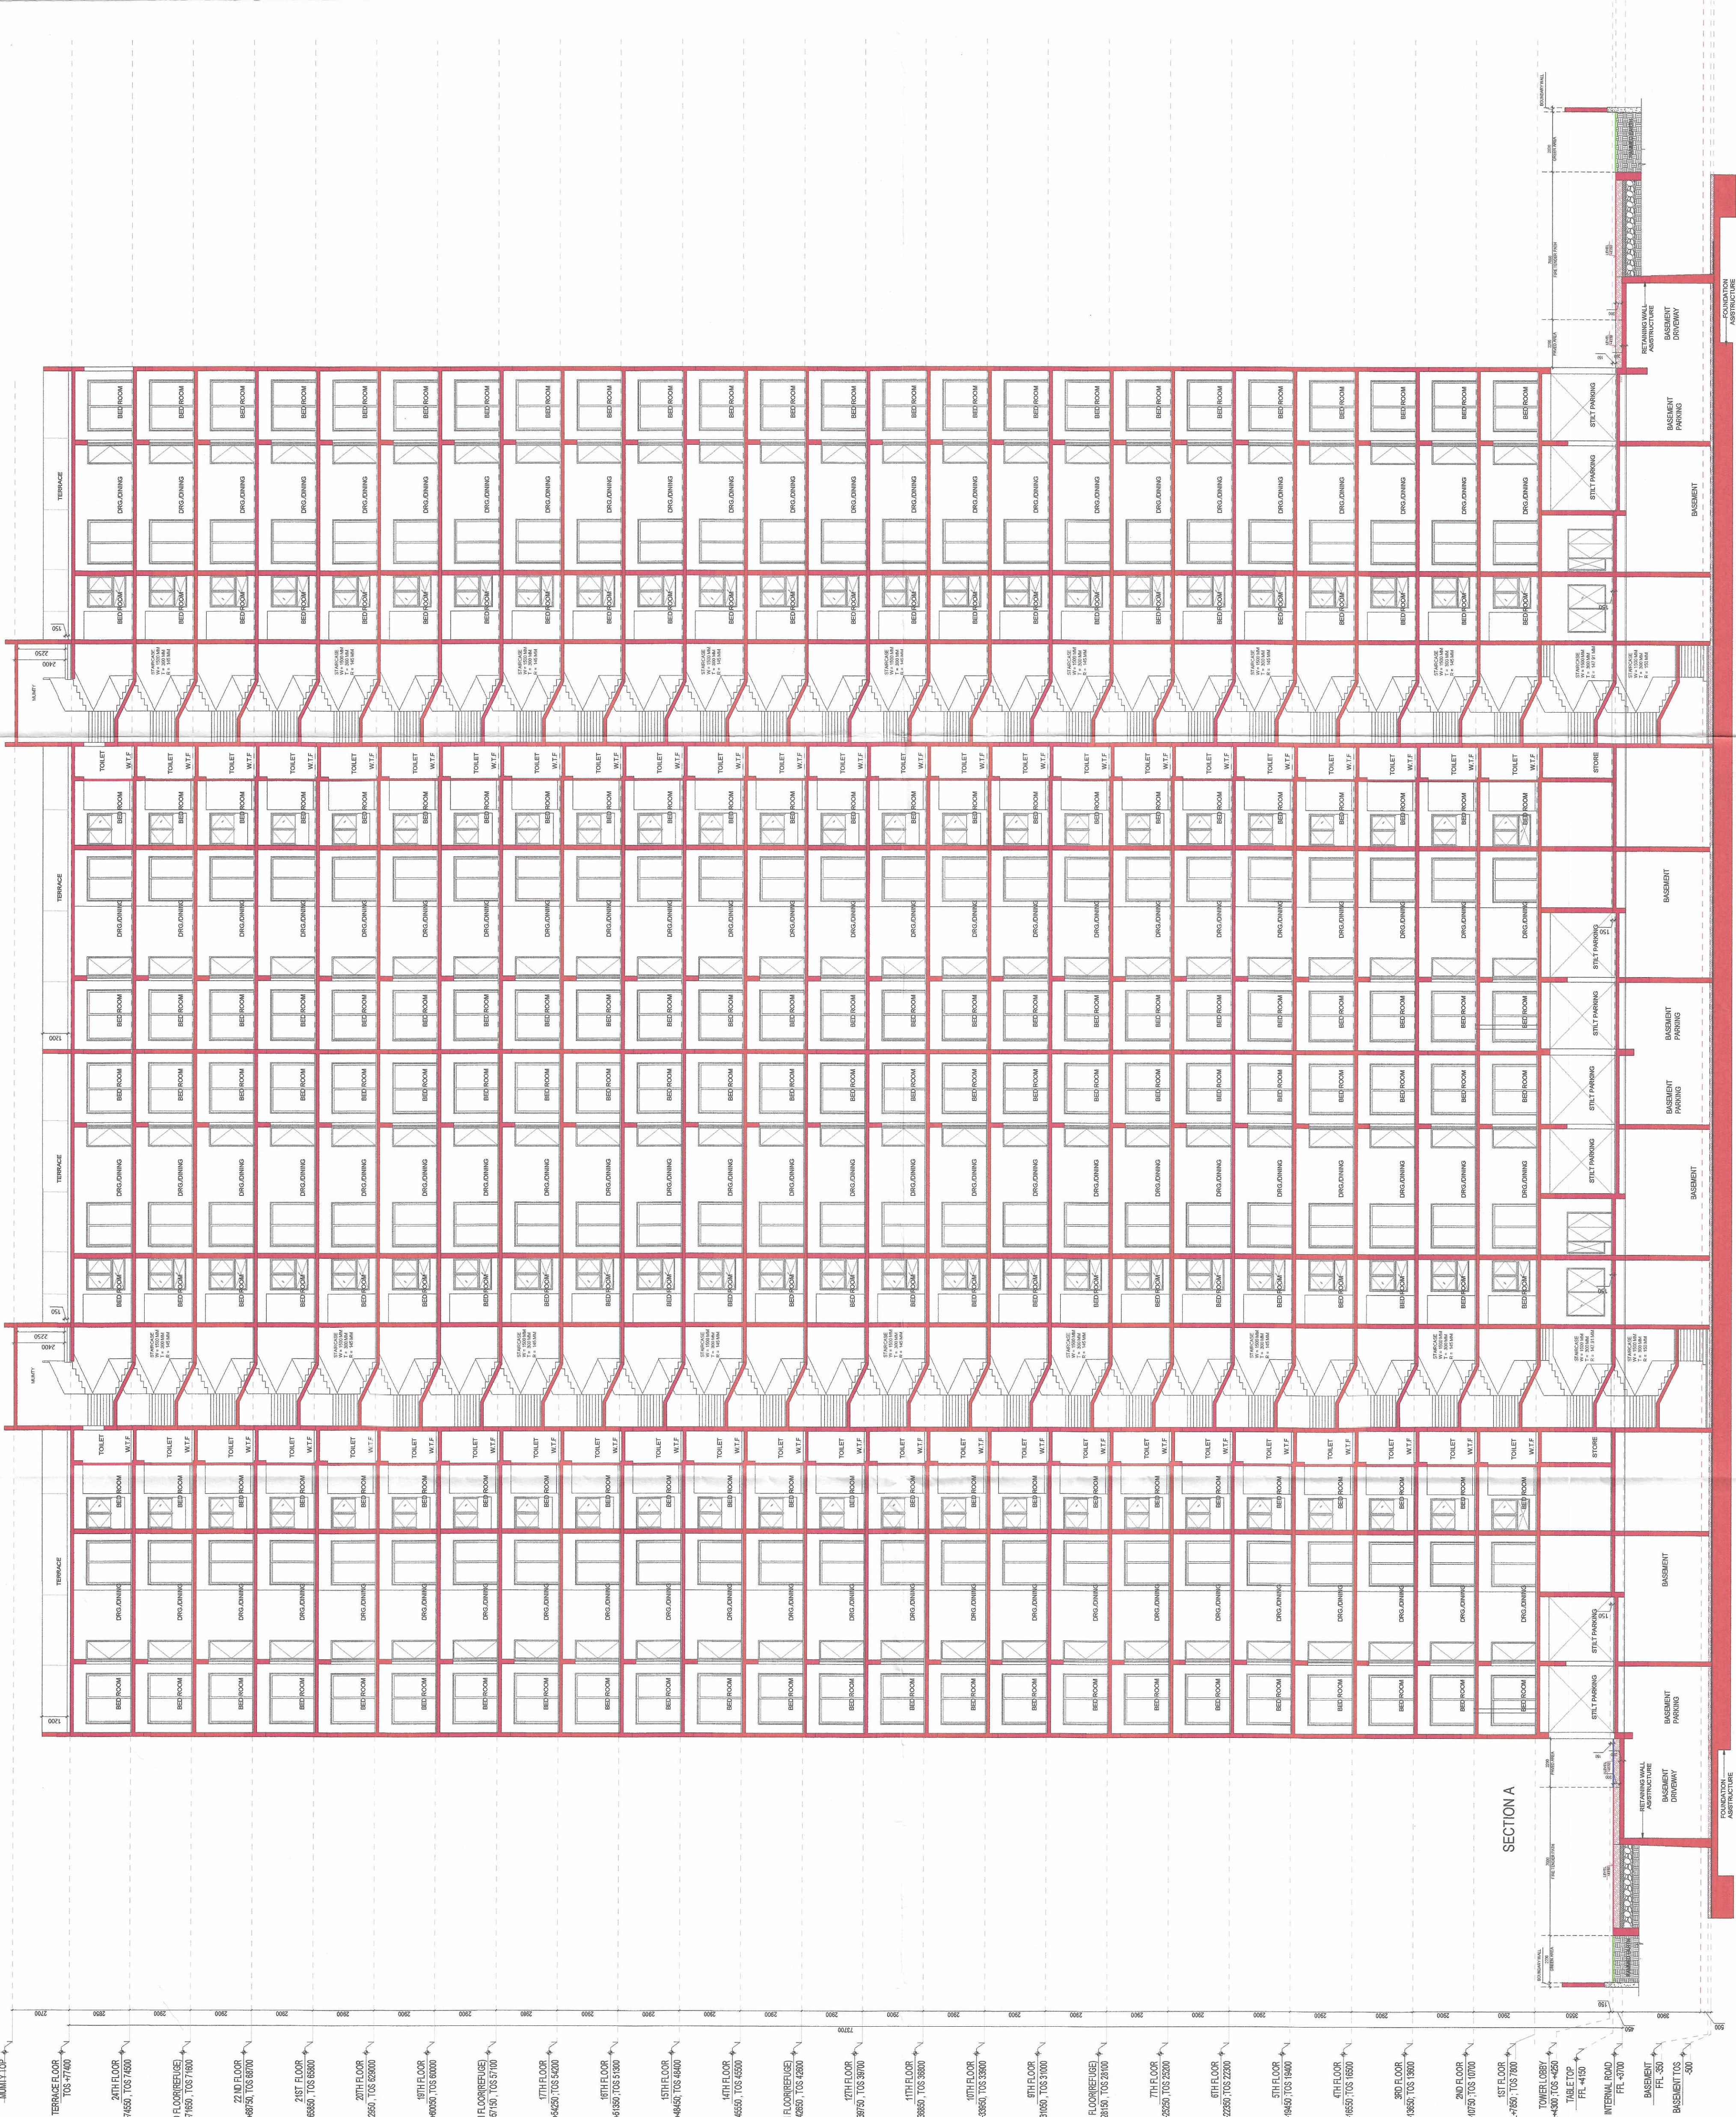

1 TOWER 11 & 12- SECTION A-A'

1:150

PROJECT
PROPOSED PLAN FOR NEW CONSTRUCTION OF 2 NOS OF B+G+24 STORED RESIDENTIAL BUILDING & REVISION OF INO. OF LG+UG+2 STORED CLUBHOUSE WITH EXISTING 2 NOS. OF G+14 STORED, 8 NOS OF B+G+14 STORED RESIDENTIAL BUILDING AT DAG NO. 4292/5210 (P), 4292/5211 (P), 4327 (P), 4291 (P), 4392 (P), 4294 (P), 4295 (P) IN MOUZA - NATIAGACHA (187) AND DAG NO. 875 (P) IN MOUZA - KAMUNDI (188) UNDER KIRITPUR-II GRAM PANCHAYAT, P.O. - KAMUNDI DISTRICT - NORTH 24 PARGANAS, PIN - 700135, WEST BENGAL.

NOTES:

- ALL DIMENSIONS ARE IN MM UNLESS IT IS MENTIONED.
- THE RAIN WATER AND SITE WATER DISPOSAL IS COLLECTED FOR RAIN WATER HARVESTING.
- ALL ELECTRICAL INSTALLATIONS SHALL BE AS PER PROVISION OF NBC.
- FIRE-FIGHTING / SAFETY PROVISIONS WILL BE AS PER RELEVANT NBC PROVISIONS.
- ALL TOILETS ARE VENTILATED AS PER WEST BENGAL MUNICIPAL BUILDING RULES, 2007
- BUILDING WILL BE DESIGNED (STRUCTURES) AS PER RELEVANT U.S. CODES FOR EARTHQUAKE RESISTANCE.
- PLEASE NOTE THAT THE DIMENSIONS IN THE DRAWINGS ARE TO BE READ, NOT MEASURED.

WE DO HEREBY CERTIFY THAT THE FOUNDATION AND SUPERSTRUCTURE OF THE BUILDING PROPOSED FOR CONSTRUCTION ON THIS PREMISES HAVE BEEN SO DESIGNED BY ME/US WILL MAKE SUCH FOUNDATION AND SUPERSTRUCTURE SAFE IN ALL RESPECTS INCLUDING THE CONSIDERATION OF SEISMIC LOADS, CAPACITY AND SETTLEMENT.

GEO TECHNICAL ENGINEER
REG. NO. 60718/2015

THE STRUCTURAL DESIGN AND DRAWINGS OF BOTH FOUNDATION & SUPERSTRUCTURE OF THE BUILDING HAS BEEN MADE BY ME CONSIDERING ALL POSSIBLE LOADS INCLUDING THE SEISMIC LOAD AS PER THE NATIONAL BUILDING CODE OF INDIA AND CERTIFIED THAT IT IS SAFE AND STABLE IN ALL RESPECTS.

ANKIT AGARWALA
B.E. (CIVIL), M.E. (STR)
G. ENG. REG. NO. 60718/2015
MEMBERSHIP NO. 47635255
NMC EMPLOYED STRUCTURAL ENGINEER
CLASS - I, REG. 1/172

SIGNATURE OF STRUCTURAL ENGINEER & SEAL

CIVIL AND STRUCTURAL CONSULTANT:
M.N. Consultants (Pvt). Ltd.

ADDRESS :
" M.N.C. HOUSE "
1516 Rajdanga Main Road
Kolkata-700 107.
Ph.no.-(033)4016-5700
FAX NO. 2441-8083
E-MAIL: mnconpl2008@gmail.com

THE PLOT HAS BEEN INSPECTED BY ME AND ON THAT BASIS I DO CERTIFY WITH FULL RESPONSIBILITY THAT THE PROPOSED BUILDING PLAN HAS BEEN DRAWN AS PER PROVISION OF BENGAL MUNICIPAL BUILDING RULE AS AMENDED FROM TIME TO TIME. THE PLOT IS DEMARCATED BY BOUNDARY WALL ON ALL SIDES. THE SITE PLAN AND LOCATION PLAN CONFIRMS THE SITE.



YETAN HINGANIKAR
C.A/2006/37536

SIGNATURE OF ARCHITECT & SEAL

The structural analysis reports & soil reports are kept for reference in this office. The clearance is accorded subject to certificate of architect
Str. Engineer, Geo. Tech Engineer.

District Engineer
(N) 24 Parganas Zilla Parishad

DTC PROJECTS PVT. LTD.
Rai Khairul Karim
Authorised Signatory

SIGNATURE OF OWNER & SEAL
DTC PROJECTS PVT. LTD.
ADDRESS : 1 NS ROAD, KOLKATA-700001

ARCHITECT
morphogenesis
N 88/5, Panchsheel park,
New Delhi 110029, India
TEL: +91 11 4928070
FAX: +91 11 26490831
Email: studio@morphogenesis.org

SCALE: 1:150
DATE: 28.01.2025
TITLE: TOWER 11 & 12
TOWER 11 & 12
SECTION A-A'
DWG NO. AA-SH-120A