


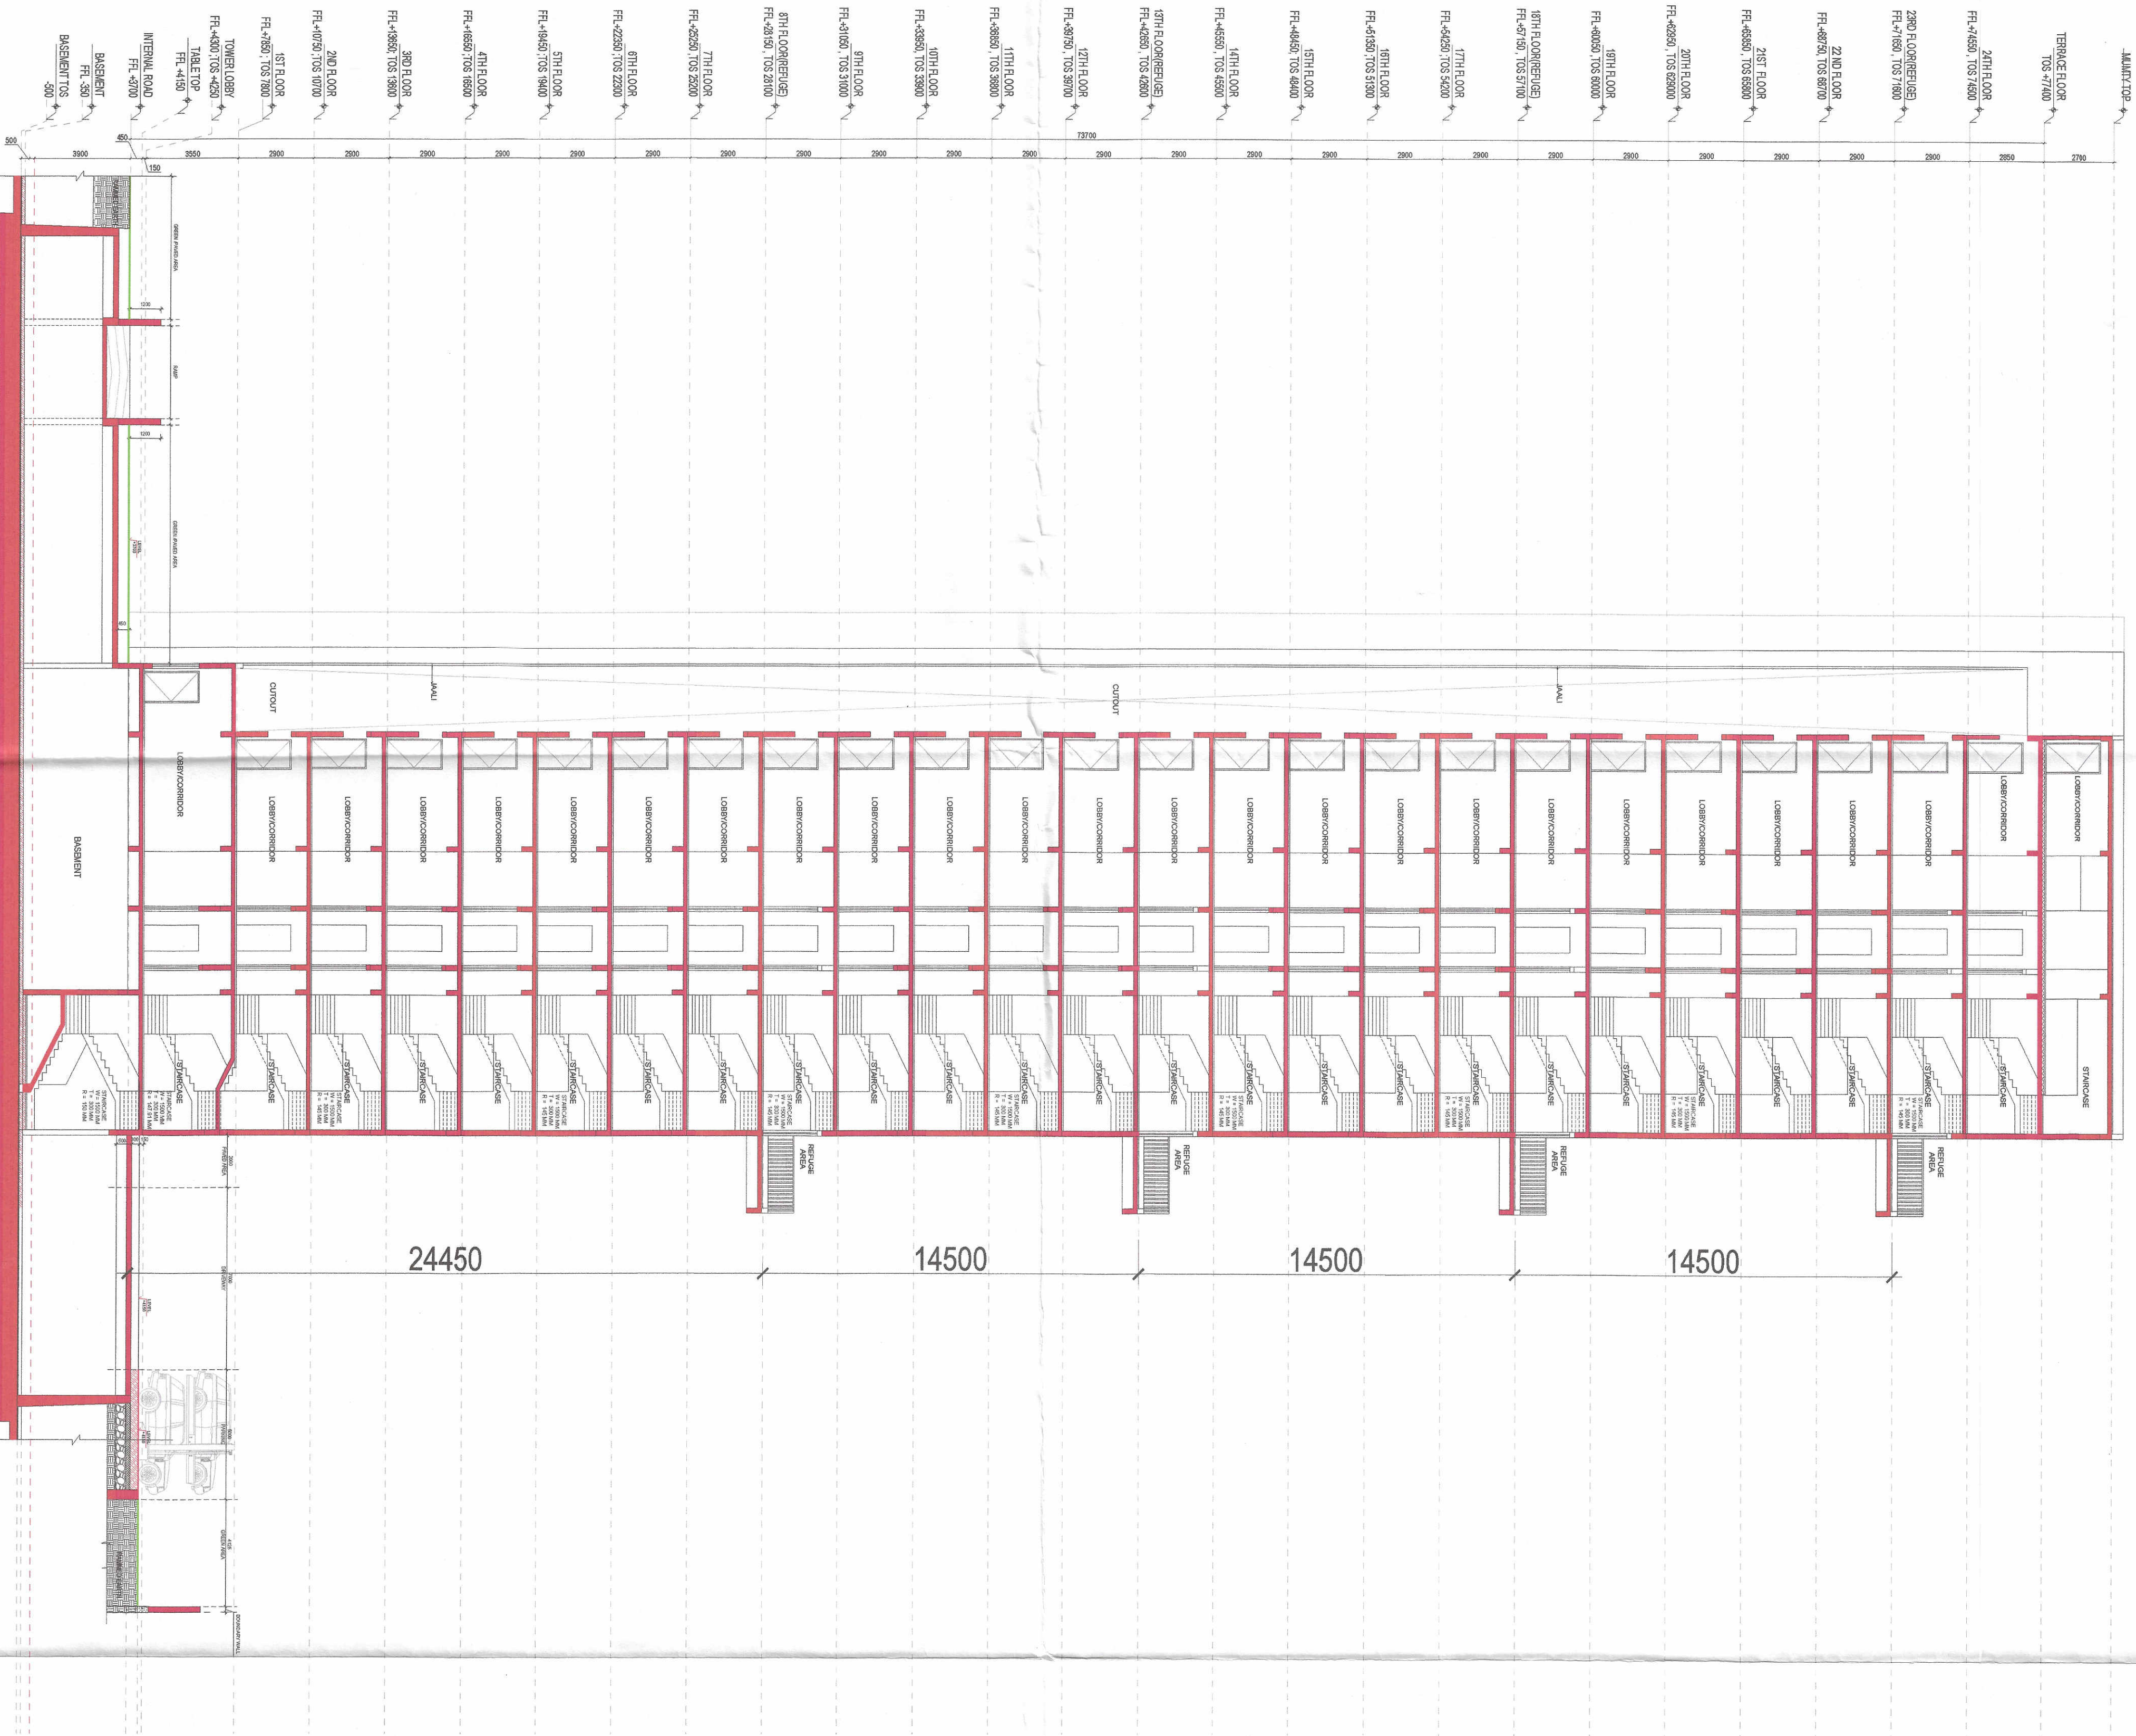

PROJECT

PROPOSED PLAN FOR NEW CONSTRUCTION OF 2 NOS. OF B+G+24 STORED RESIDENTIAL BUILDING & REVISION OF 1 NO. OF 1G+UG+2 STORED CLUBHOUSE WITH EXISTING 2 NOS. OF G+14 STORED. 8 NOS. OF B+G+14 STORED RESIDENTIAL BUILDING AT DAG NO. 4292/2570 (P), 4292/2571 (P), 4327 (P), 4291 (P), 4392 (P), 4294 (P), 4295 (P) IN MOUZA - MATIAGACHHA, 11871 AND DAG NO. 875 (P) IN MOUZA - KAMDUNI (188) UNDER KIRITPUR-II GRAM PANCHAYAT, P.O. - KAMDUNI DISTRICT - NORTH 24 PARGANAS, PIN - 700 135, WEST BENGAL.

NOTES:

- ALL DIMENSIONS ARE IN MM UNLESS IT IS MENTIONED.
- THE RAIN WATER AND SITE WATER DISPOSAL IS COLLECTED FOR RAIN WATER HARVESTING.
- ALL ELECTRICAL INSTALLATIONS SHALL BE AS PER PROVISION OF NBC.
- FIRE-FIGHTING / SAFETY PROVISIONS WILL BE AS PER RELEVANT NBC PROVISIONS.
- ALL TOILETS ARE VENTILATED AS PER WEST BENGAL MUNICIPAL BUILDING RULES, 2007
- BUILDING WILL BE DESIGNED (STRUCTURES) AS PER RELEVANT IS CODES FOR EARTHQUAKE RESISTANCE.
- PLEASE NOTE THAT THE DIMENSIONS IN THE DRAWINGS ARE TO BE READ, NOT MEASURED.

WE DO HEREBY CERTIFY THAT THE FOUNDATION AND SUPERSTRUCTURE OF THE BUILDING PROPOSED FOR CONSTRUCTION ON THIS PREMISES HAVE BEEN SO DESIGNED BY ME/US WILL MAKE SUCH FOUNDATION AND SUPERSTRUCTURE SAFE IN ALL RESPECT INCLUDING THE CONSIDERATION OF SEISMIC LOAD CAPACITY AND SETTLEMENT.

ANKIT AGARWALA
B.E. (CIVIL) & E (STR)
G. E. (CIVIL) & E (STR)
MEMBERSHIP NO. 075320863
CLASS II, ESE 17/12

THE STRUCTURAL DESIGN AND DRAWINGS OF BOTH FOUNDATION & SUPERSTRUCTURE OF THE BUILDING HAS BEEN MADE BY ME CONSIDERING ALL POSSIBLE LOADS INCLUDING THE SEISMIC LOAD AS PER THE NATIONAL BUILDING CODE OF INDIA AND CERTIFIED THAT IT IS SAFE AND STABLE IN ALL RESPECTS.

SIGNATURE OF STRUCTURAL ENGINEER & SEAL
M.N. Consultants (Pvt). Ltd.

"M.N.C. HOUSE"
1616, Rajdanga Main Road
Kolkata-700 107.
Ph.no - (033) 4016-5700
FAX NO 2441-8083
E-MAIL: mncorp12008@gmail.com

THE PLOT HAS BEEN INSPECTED BY ME AND ON THAT BASIS I DO CERTIFY WITH FULL RESPONSIBILITY THAT THE PROPOSED BUILDING PLAN HAS BEEN DRAWN AS PER PROVISION OF BENGAL MUNICIPAL BUILDING RULE AS AMENDED FROM TIME TO TIME. THE PLOTS IS DEMARCATED BY BOUNDARY WALL ON ALL SIDES. THE SITE PLAN AND LOCATION PLAN CONTRAINS THE SITE.

SIGNATURE OF ARCHITECT & SEAL
ETAN HINGANIKAR
P.A/2006/37536

DTC PROJECTS PVT. LTD.
Authorised Signatory
(N 24 Parganas Zilla Parishad
District Engineer
Geo-Tech Engineer.

SIGNATURE OF OWNER & SEAL
DTC PROJECTS PVT. LTD.
ADDRESS : 1 N.S. ROAD, KOLKATA-700001

ARCHITECT
morphogenesi
N 838, Panchsheel park,
New Delhi 110017, India
TEL: +91 11 41828070
FAX: +91 11 26490351
Email: studio@morphogenesi.org

DWG NO.
A-GH-208