

PROJECT

PROPOSED PLAN FOR NEW CONSTRUCTION OF 2NOS OF B-G+24 STORED RESIDENTIAL BUILDING & REVISION OF INC. OF LG+UG+2 STORED CLUBHOUSE WITH EXISTING 2NOS. OF G+H+3 STORED, 8NOS OF B-G+H+14 STORED RESIDENTIAL BUILDING AT DAG NO. 4292/5210 (P), 4292/5211 (P), 4327 (P), 4291 (P), 4392 (P), 4294 (P), 4295 (P) IN MOUZA - MATAGACHA (187) AND DAG NO. 875 (P) IN MOUZA - KAMDUNI (188), UNDER KRITIPUR-II GRAM PANCHAYAT, P.O. WEST BENGAL.

NOTES:

- ALL DIMENSIONS ARE IN MM UNLESS IT IS MENTIONED.
- THE RAIN WATER AND SITE WATER DISPOSAL IS COLLECTED FOR RAIN WATER HARVESTING.
- ALL ELECTRICAL INSTALLATIONS SHALL BE AS PER PROVISION OF NBC.
- FIRE-FIGHTING / SAFETY PROVISIONS WILL BE AS PER RELEVANT NBC PROVISIONS.
- ALL TOILETS ARE VENTILATED AS PER WEST BENGAL MUNICIPAL BUILDING RULES, 2007
- BUILDING WILL BE DESIGNED (STRUCTURES) AS PER RELEVANT I.S. CODES FOR EARTHQUAKE RESISTANCE.
- PLEASE NOTE THAT THE DIMENSIONS IN THE DRAWINGS ARE TO BE READ, NOT MEASURED.

WE DO HEREBY CERTIFY THAT THE FOUNDATION AND SUPERSTRUCTURE OF THE BUILDING PROPOSED FOR CONSTRUCTION ON THIS PREMISES HAVE BEEN SO DESIGNED BY ME/US WILL MAKE SUCH FOUNDATION AND SUPERSTRUCTURE SAFE IN ALL RESPECT INCLUDING THE CONSIDERATION OF EARTHQUAKE CAPACITY AND SETTLEMENT OF FOUNDATION.

GEO TECHNICAL ENGINEER 22/05/2025

THE STRUCTURAL DESIGN AND DRAWINGS OF BOTH FOUNDATION & SUPERSTRUCTURE OF THE BUILDING HAS BEEN MADE BY ME CONSIDERING ALL POSSIBLE LOADS INCLUDING THE SEISMIC LOAD AS PER THE NATIONAL BUILDING CODE OF INDIA AND CERTIFIED THAT IT IS SAFE AND STABLE IN ALL RESPECTS.

ANKIT AGARWALA
B.E. (CIVIL), M.E. (STR)
G.E. (CIVIL), M.E. (STR)
MEMBERSHIP NO. 47552585
NMC EMPLOYED STRUCTURAL ENGINEER,
CLASS-1, ESE, 1/1/25

SIGNATURE OF STRUCTURAL ENGINEER & SEAL

CIVIL AND STRUCTURAL CONSULTANT

M.N. Consultants (Pvt). Ltd.

ADDRESS :

ISO 9001:2015 CERTIFIED

"M.N.C. HOUSE"

1516 Rajdanga Main Road

Kolkata-700 107.

Ph.no.-0334016-5700

FAX NO. 2441-8083

E-MAIL: mncompl2008@gmail.com

THE PLOT HAS BEEN INSPECTED BY ME AND ON THAT BASIS I DO CERTIFY WITH FULL RESPONSIBILITY THAT THE PROPOSED BUILDING PLAN HAS BEEN DRAWN AS PER PROVISION OF BENGAL MUNICIPAL BUILDING RULE AS AMENDED FROM TIME TO TIME. THE PLOT IS DEMARCATED BY BOUNDARY WALL ON ALL SIDES. THE SITE PLAN AND LOCATION PLAN CONFIRMS THE SITE.

SIGNATURE OF ARCHITECT & SEAL

ETAN HINGANIKAR

C.A/2006/37536

SIGNATURE OF ARCHITECT & SEAL

SIGNATURE OF ARCHITECT & SEAL

ARCHITECT

morphogenesis

N 835, Panchsheel park,

Indraprastha, New Delhi 110017, India

TEL: +91 11 41288070

FAX: +91 11 26490351

Email: studio@morphogenesis.org

DWG NO.


A-GH-130

NORTH


NORTH




4 STP Plan 1:125

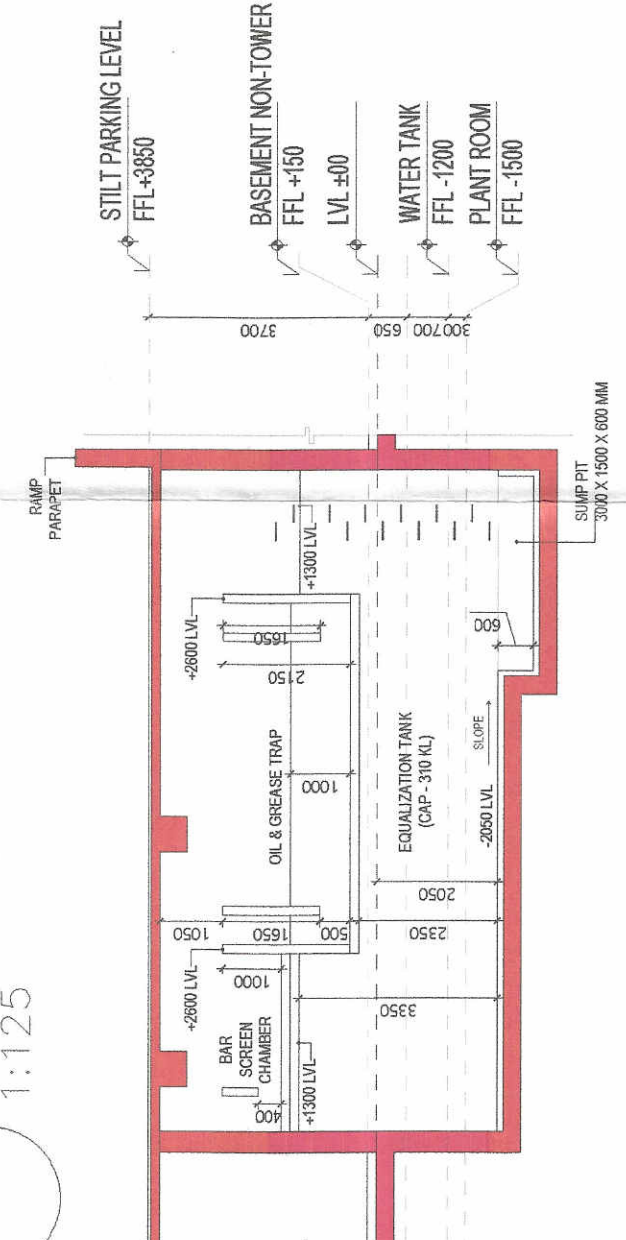


5 STP Section A-A' 1:125

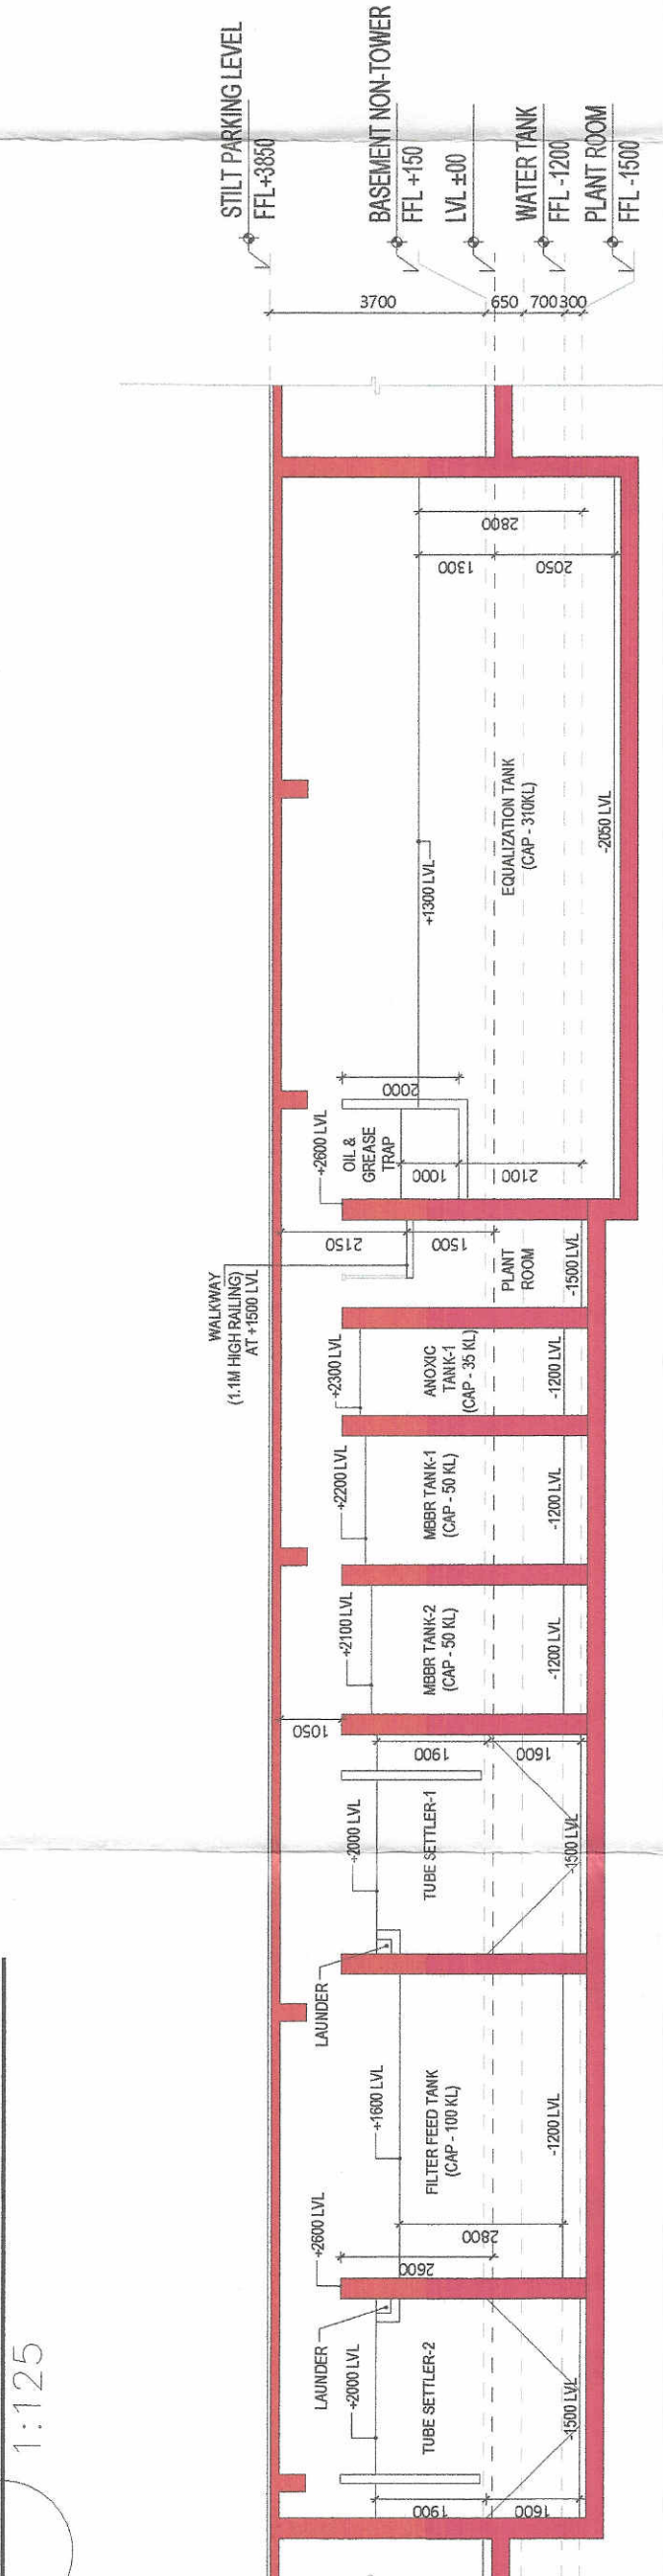


6 STP Section B-B' 1:125

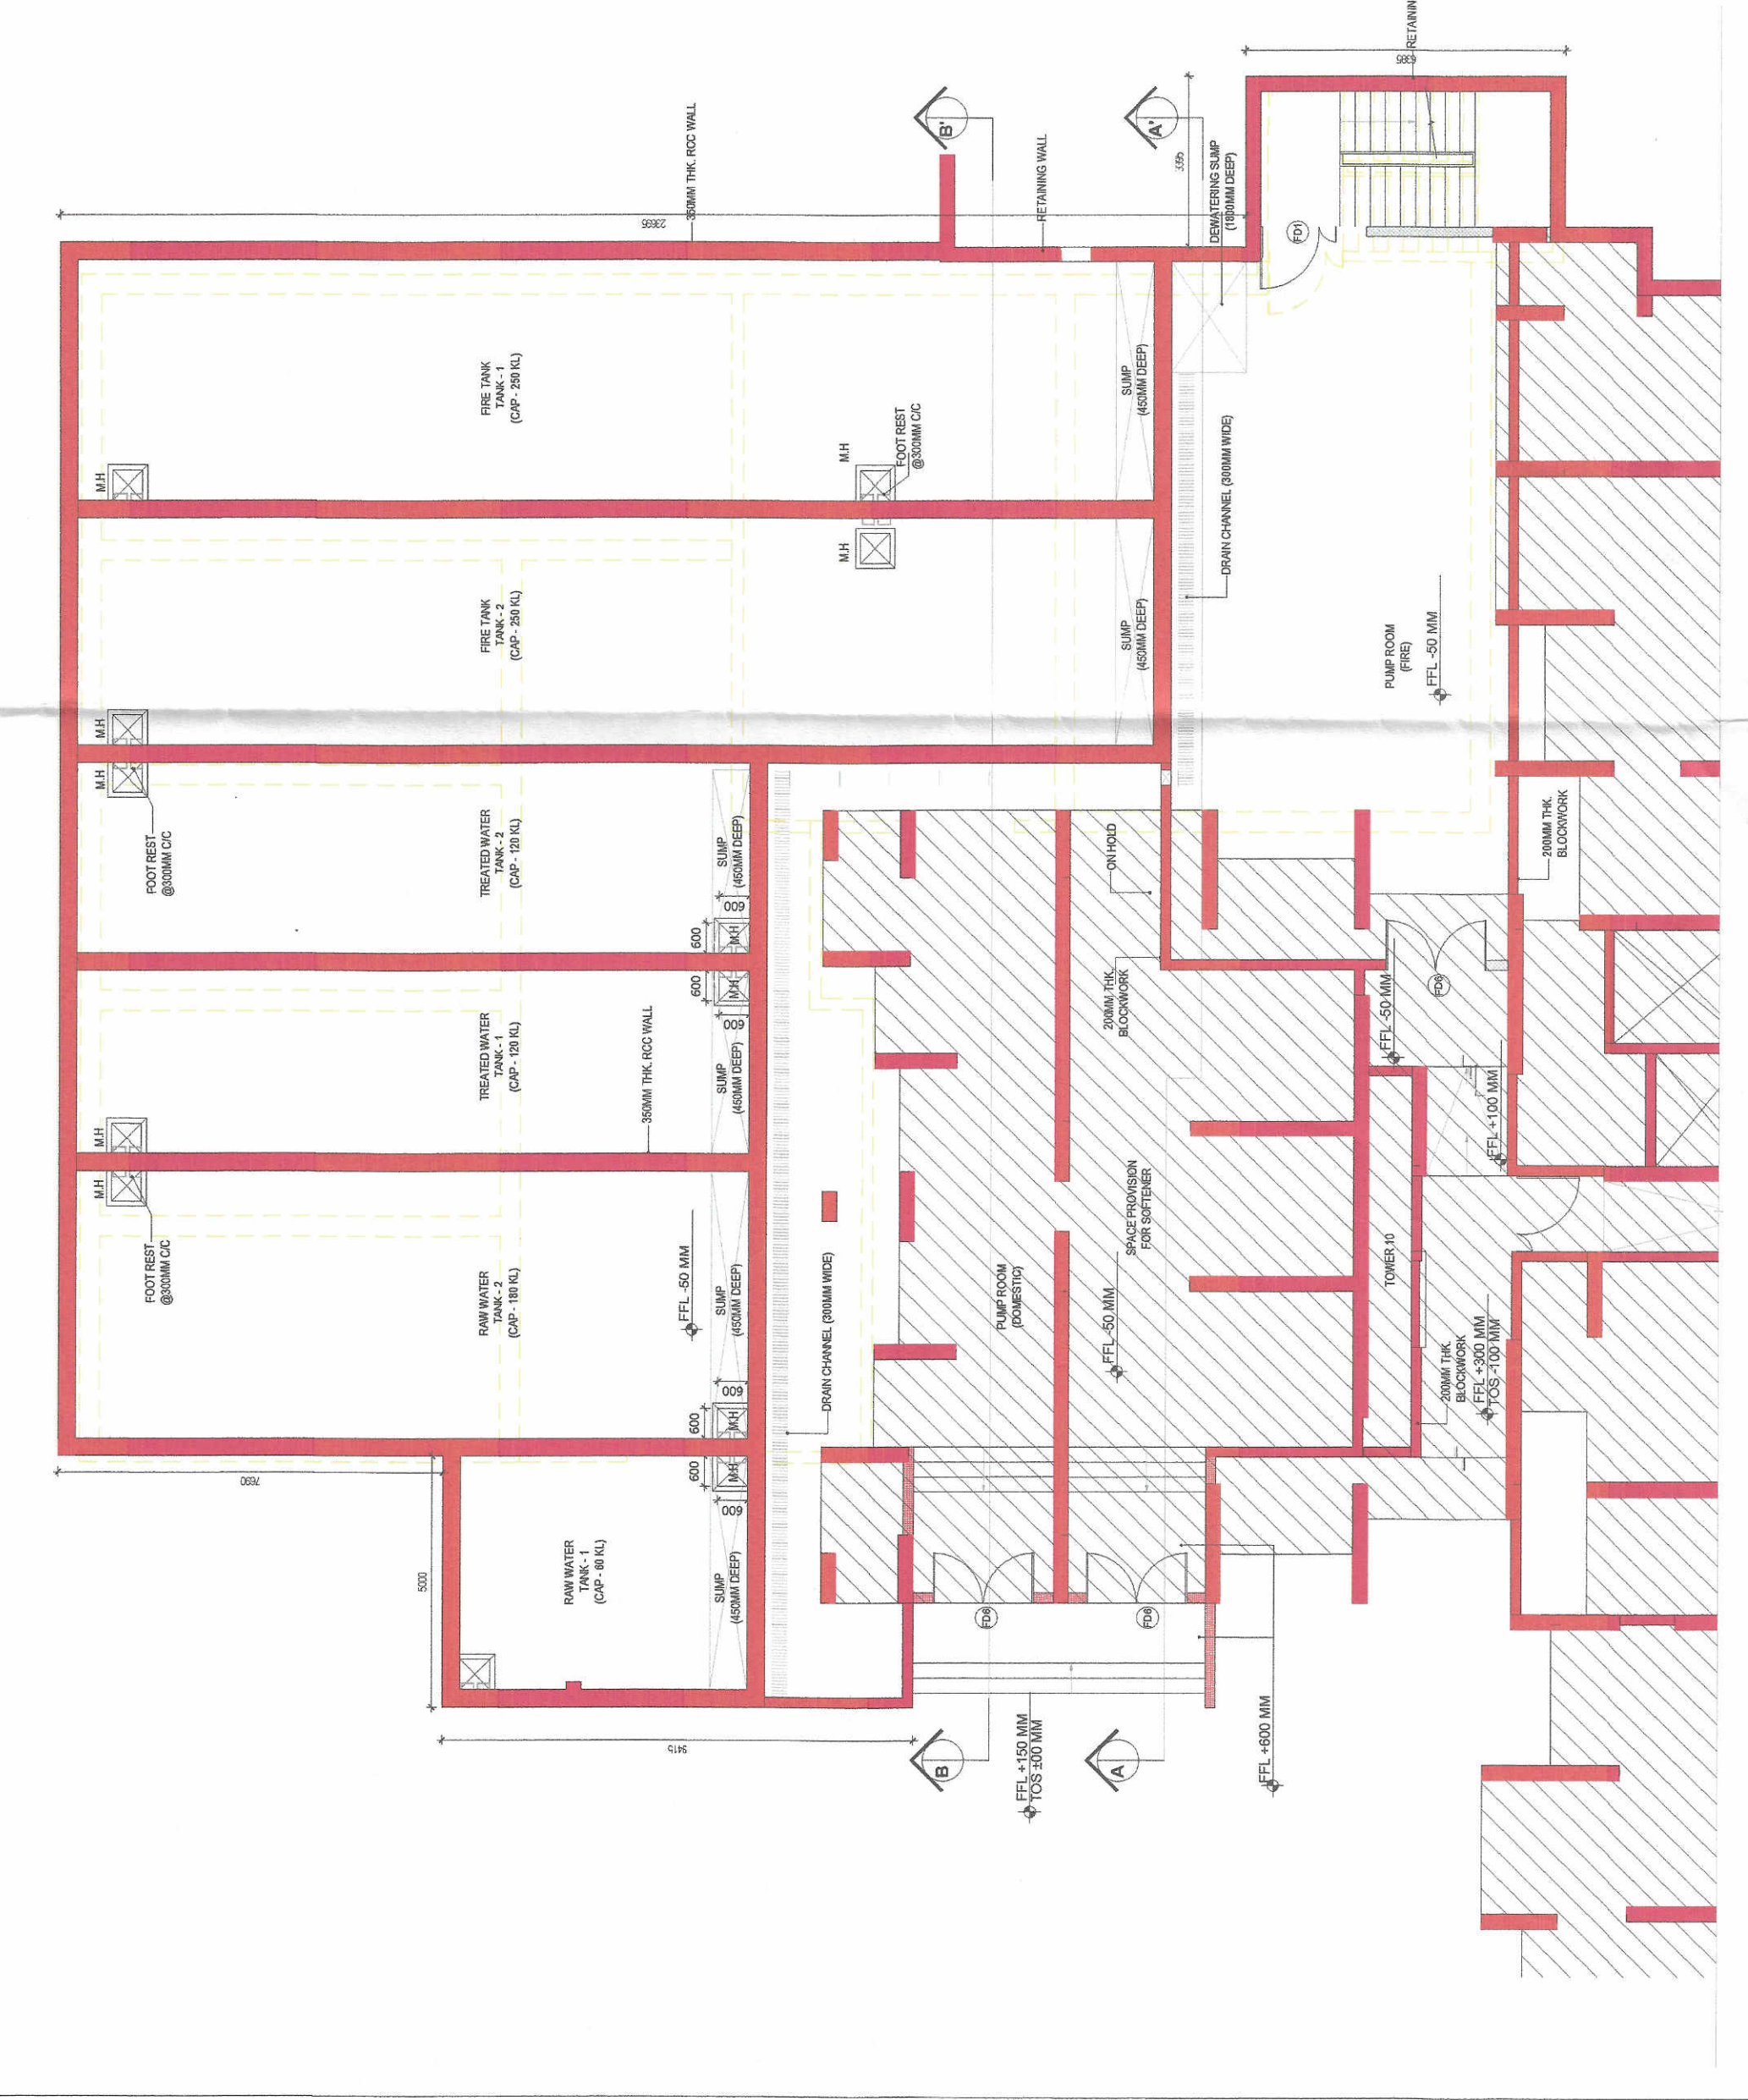

1 UGT Plan 1:125

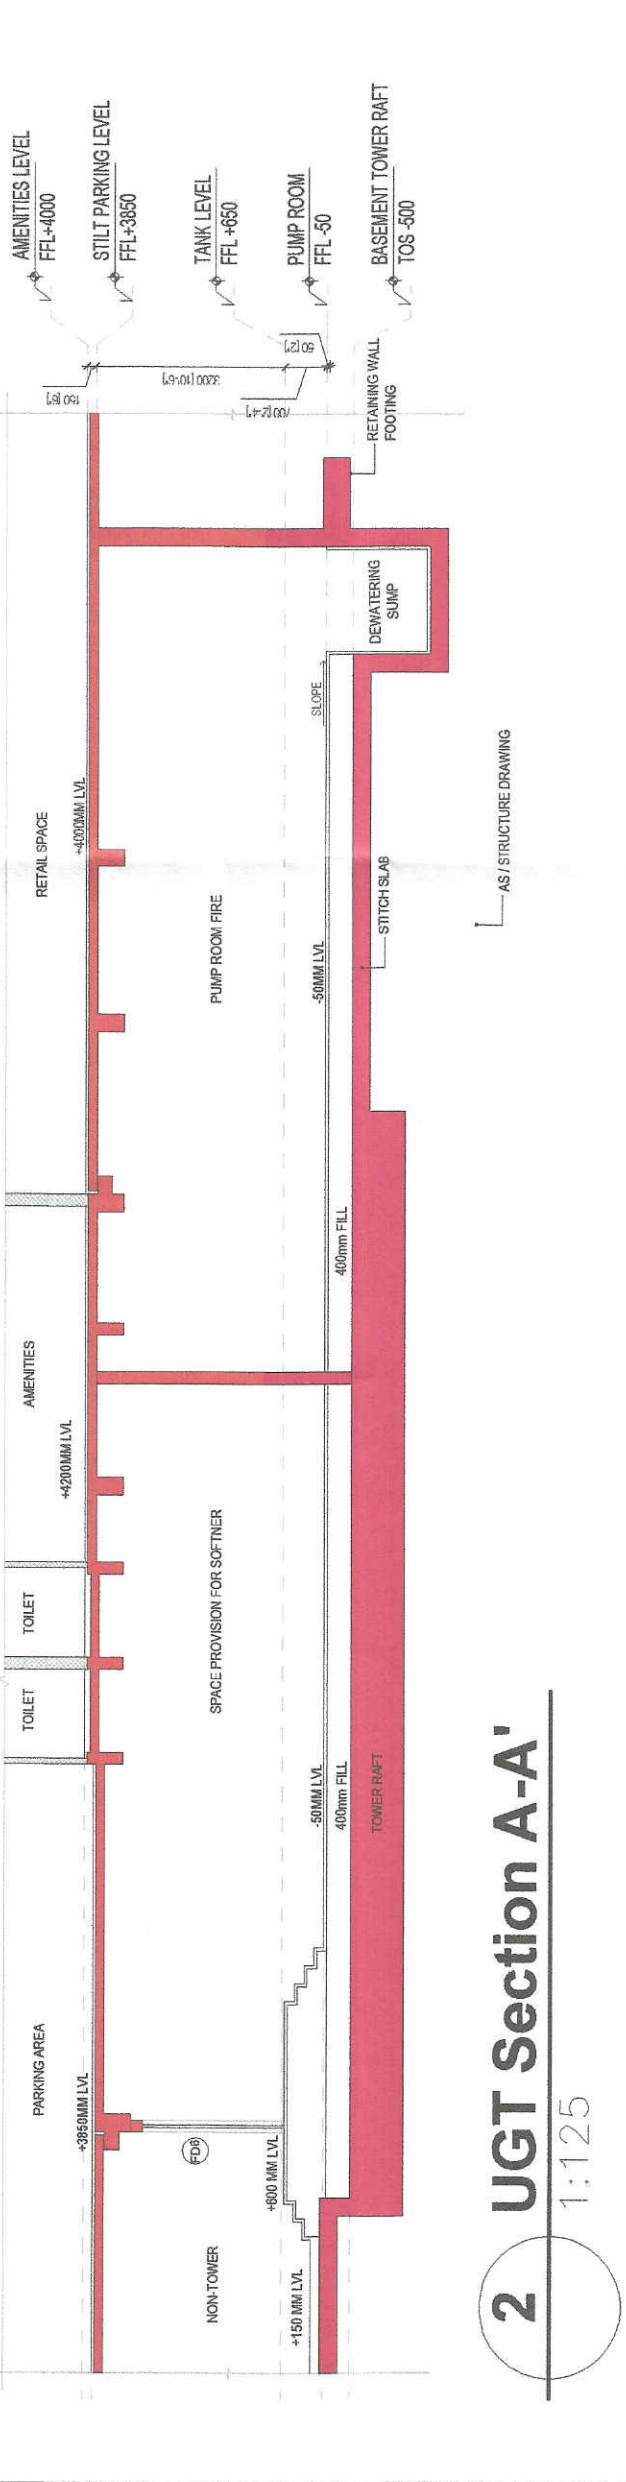

2 UGT Section A-A' 1:125

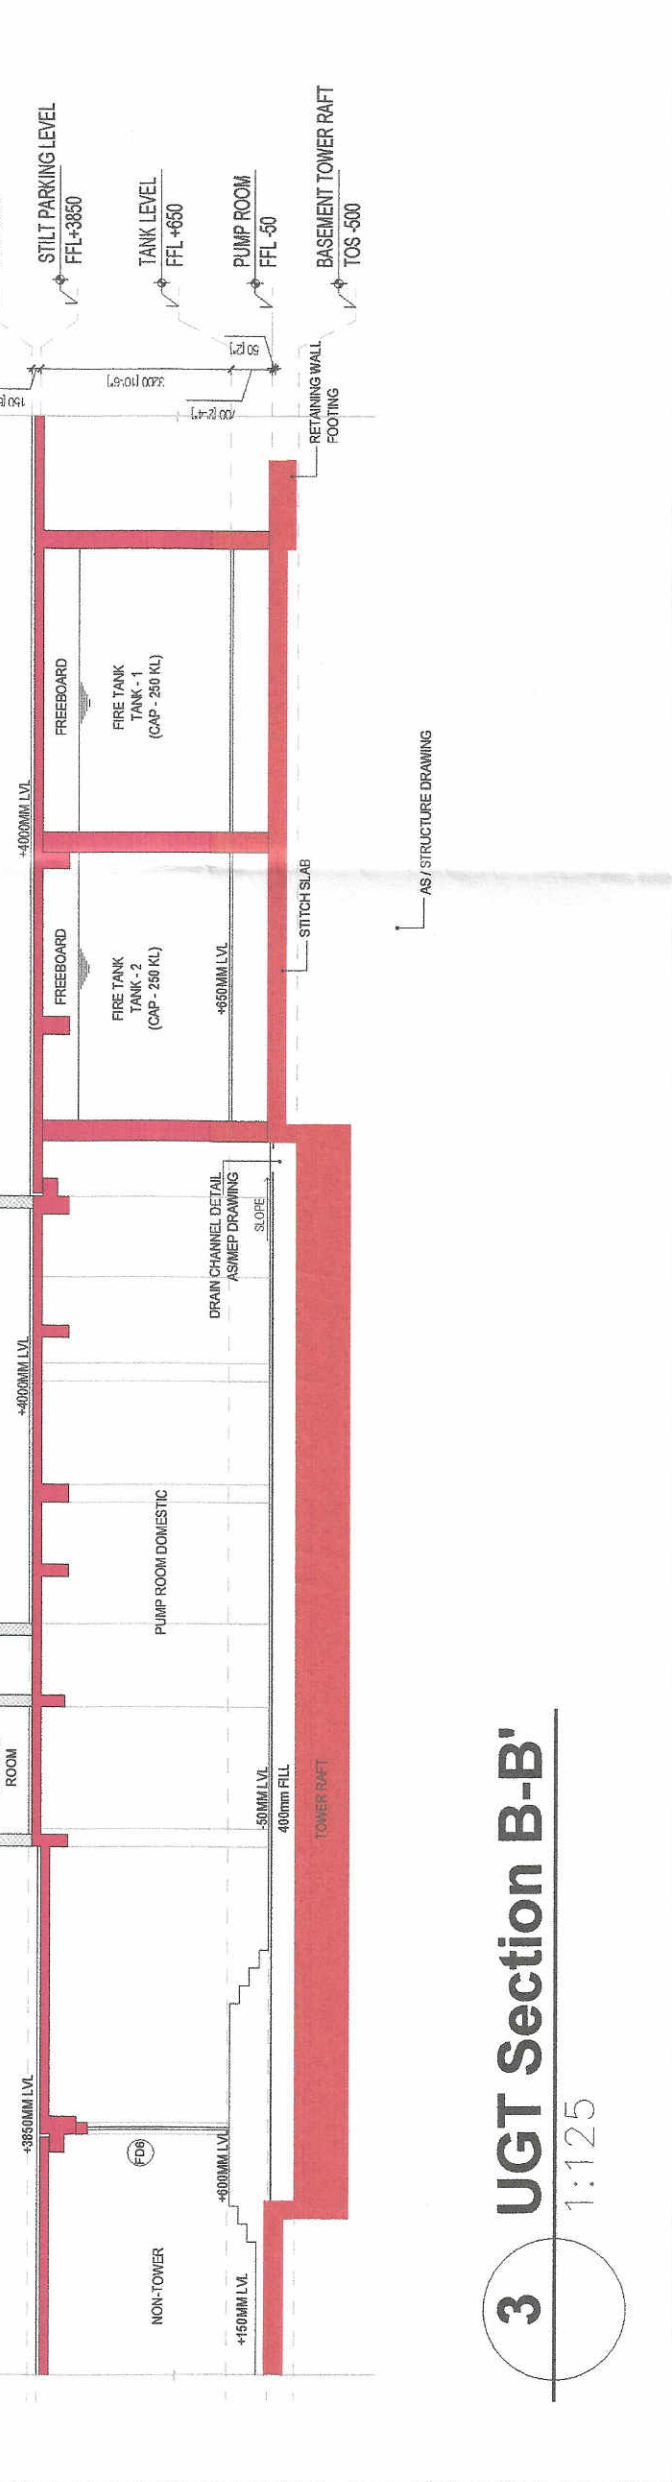

3 UGT Section B-B' 1:125