
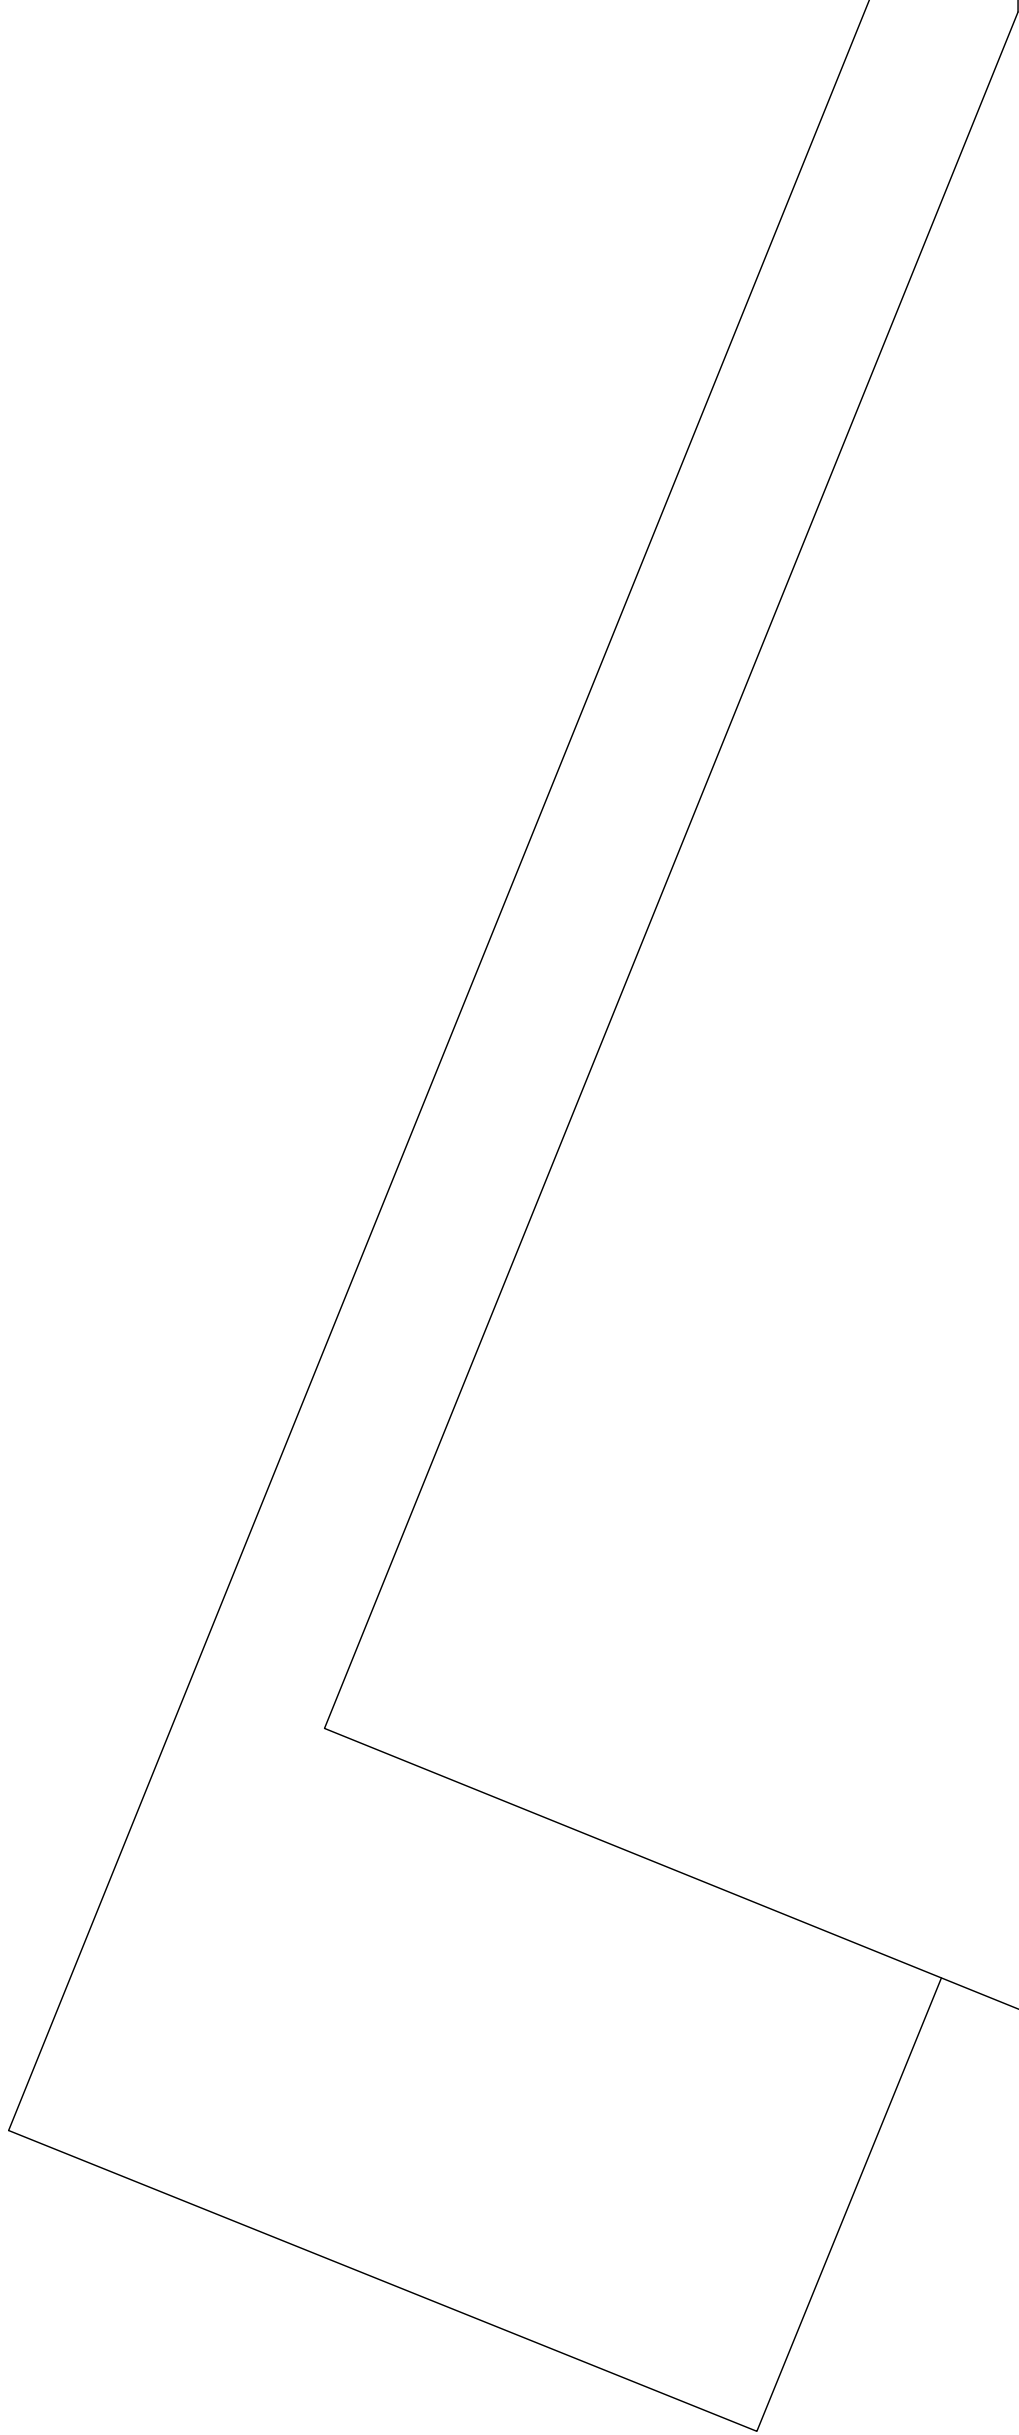


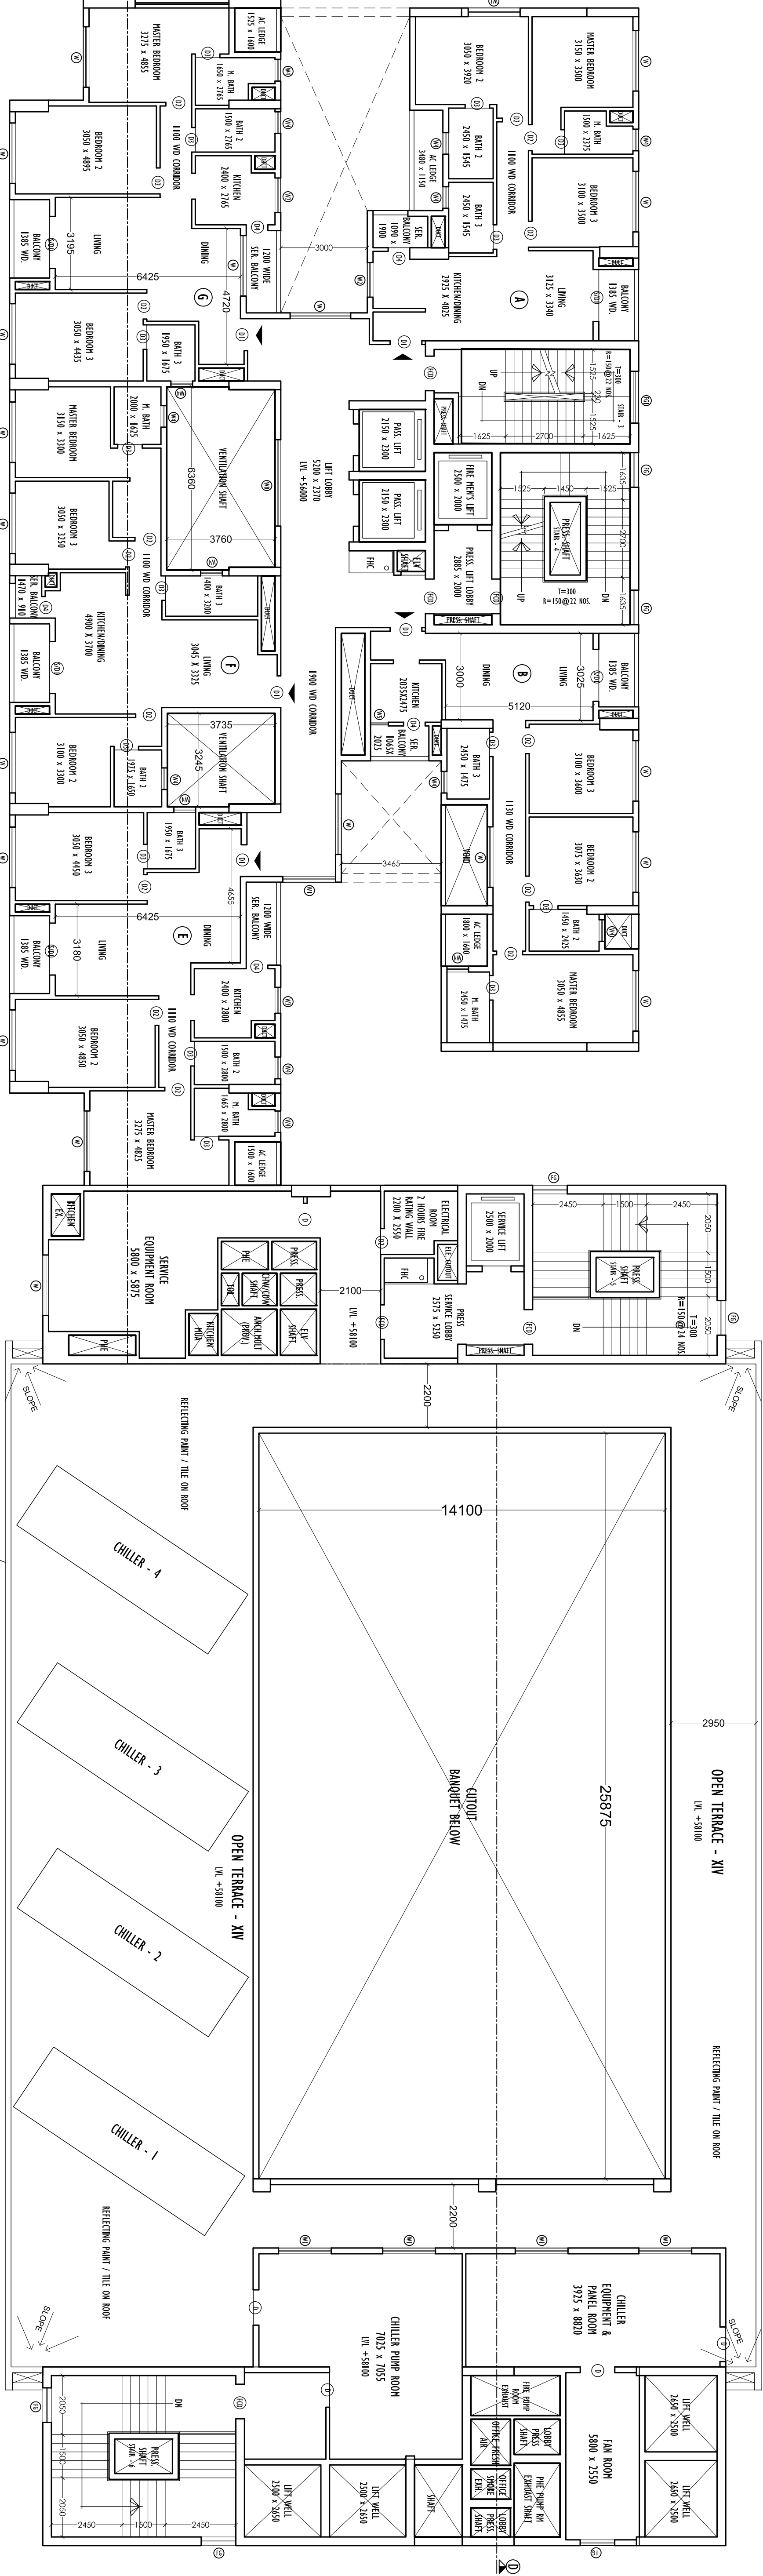

Certificate of the Structural Engineer :

Certified that the structural drawing and design of the building is in accordance with the supervision of the building. Buildings has Report, to put the rules and regulations model of possible loads, seismic load and the moment structure as per the Bureau of Indian Standards and certified that its safe and stable in be adhered to during the construction.

CIVIL STRUCTURAL ENGINEER : CAJITAM MALINDAR
REGISTRATION NO. STEP/NDMA/10200096

APR 24 2006
 400633 - "Foods That's Evidence for Health" 2006

Certificate of the Architect

I certify that all the Architectural Drawings of the project of Regimes No. 06/0077 - 2009, submitted to the State Architectural Bureau of the Ministry of Construction and Urban Planning of the Republic of Armenia, for the purpose of obtaining the Building Code, have been examined and approved by me, coming within all provisions stipulating the Function to put the projecting Building Code. I hold no legal responsibility for the drawings and documents, approved by me, coming within all provisions stipulating the Function to put the projecting Building Code is found in any of the drawings and documents, signed by me and submitted to the Sanctioning Authority for obtaining sanction.

Architect _____

Signature of the Architect _____

NAME OF THE ARCHITECT, SIGNATURE AND DATE

PROPOSED PROJECT "TRAYAM",
MERCANTILE (RETAIL) - ASSEMBLY BUILDING
(2B-G+14 STORED, 59.30 M. HEIGHT)
AT PREMISES NUMBER 05-0097 ,
PLOT NUMBER BG- 6 OF NEWTOWN ,
UNDER NEWTOWN POLICE STATION,
NEWTOWN ACTION AREA 1 (SUB CD) ,
WEST BENGAL .PIN - 700156.

ARCHITECT	
Subir Kumar Basu	
4, Broad Street, Kolkata - 700019	
(T) +91 33 22635333, (F) +91 33 22635343	
(E) basu_subir@yahoo.com	
DRAFTER:	
ARCHITECTURAL	
DRAWING TITLE:	
1/4th FLOOR PLAN	
PROJWTR:	DESIGN BY:
MANAGER/REP:	S. K. BASU
DRAWING NO. : SKR/14th Floor Plan/1100	APPROVED BY:
	S. K. BASU
SHEET SIZE & SCALE : A0 : 1/8	SHEET NO. : 17 OF 23
	DATE : 04.04.2024