


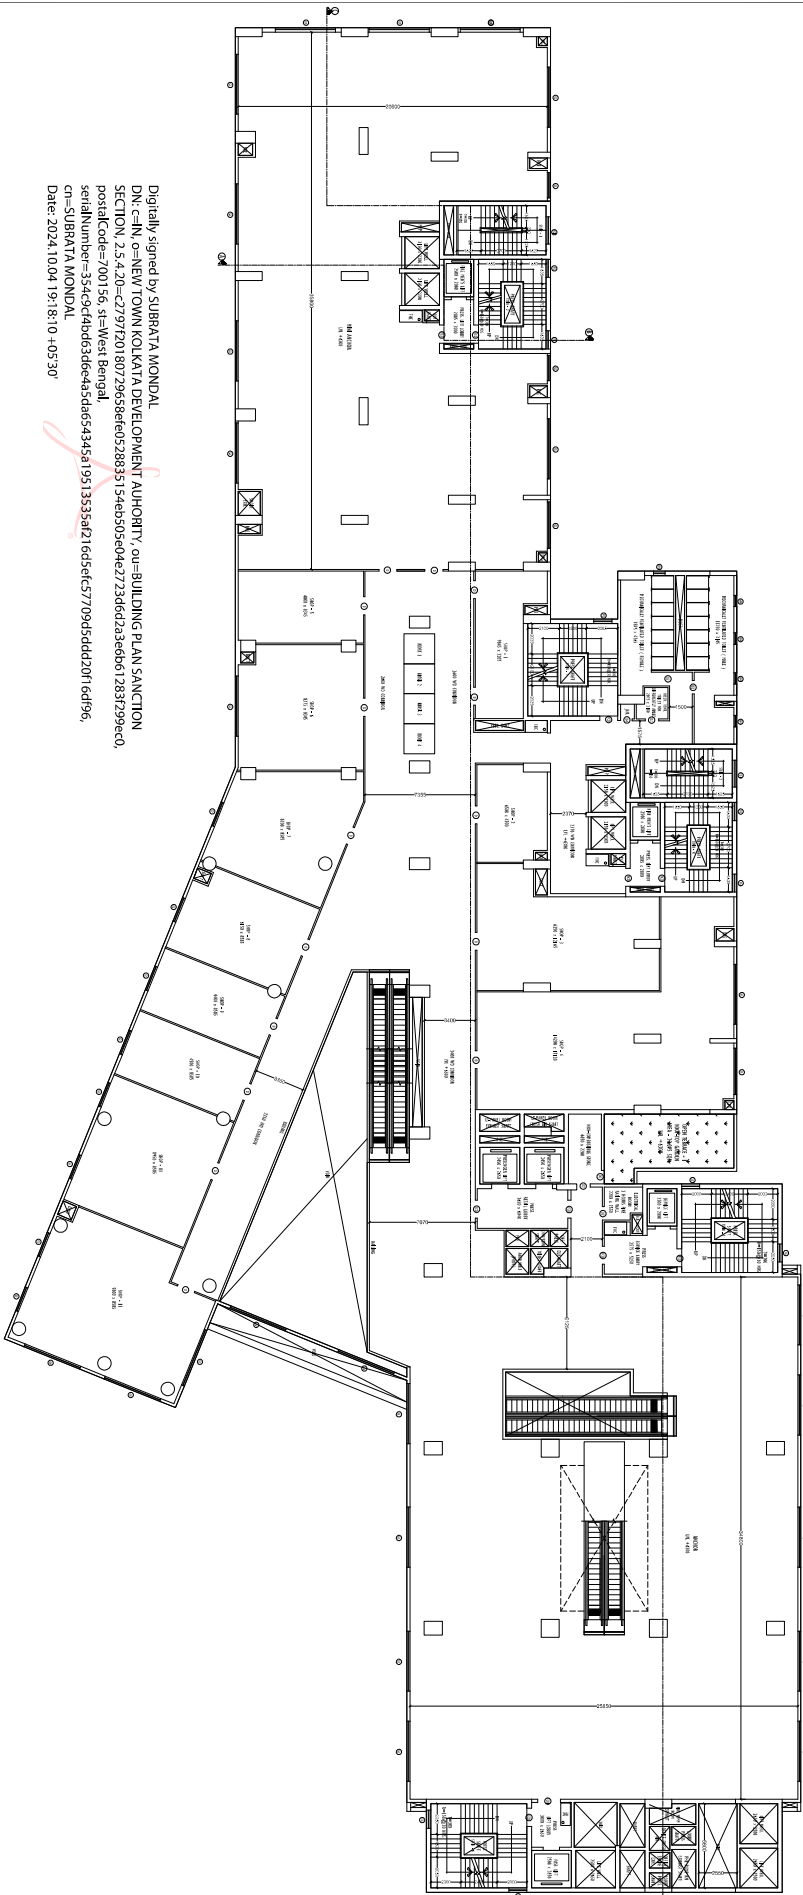

Digitally signed by SUBIRATA MONDAL
DN: c=IN, ou=NEW TOWN KOLKATA DEVELOPMENT AUTHORITY, ou=BUILDING PLAN SANCTION SECTION 2, 2.4.0-0196, st=WB, postalCode=9087505288351546050d6e273d6df2a3eb661283f299c0c,
postalCode=700105, serialNumber=354cdcc4db3dc0deab5da65434519513353a9216d5cf57709d5dd2af016d1906,
ou=SUBIRATA MONDAL
Date: 2024.10.04 19:18:10 +05'30'

FIRST FLOOR PLAN

- ALL DIMENSIONS ARE IN MILLIMETERS UNLESS OTHERWISE SPECIFIED.
- ALL EXTERNAL WALLS ARE 250/250/200 MM, & 150 MM.
- ALL AC. INTERNAL WALLS ARE 100/125/100/75 MM.
- THE DEPTH OF SLAB/RAIL SHALL NEVER EXCEED THE DEPTH OF FOUNDATION.
- BRICK WORK 250/250/250 MM, MORTAR 1:4
- 125/100/75 MM, MORTAR 1:4
- ALL A.C. ROADS THE GRADE OF CONCRETE TO BE SPECIFIED BY THE STRUCTURAL ENGINEER.
- GRADE OF STILT TO BE SPECIFIED BY THE STRUCTURAL ENGINEER.
- ALL SORTS OF PRELIMINARY MEASURE WILL BE TAKEN AT THE TIME OF CONSTRUCTION.

OTHERS ITEM ARE AS PER IS SPECIFICATION.

[illegible]

It overrode the conventional Code-Reinforced Report on stiffness, but it has been prepared by me for design and construction of the foundation by making the *code* example the starting point for the bearing capacity of the *soil* with foundation base of the structure will be constructed and it will check the nature of the *soil* bearing capacity of the *soil* and foundation. It extended up to design the *soil* that was prepared in the *Code* and *Reinforced* Report.

[illegible][illegible]

PROPOSED PROJECT "TRAYAM",
MERCAANTILE RETAIL - ASSEMBLY BUILDING
(2B-G-14 STORED, 59.30 M. HEIGHT)
AT PREMISES NUMBER 05-0097,
PLOT NUMBER BG-6 OF NEWTON,
UNDER NEWTOWN POLICE STATION,
NEWTOWN ACTION AREA I (SUB CBD)
WEST BENGAL PIN-700126.

Subdir Kimbar Basu 4, Broad Street, Kutar - 700019 (+) 61 83 2287035, (+) 61 83 2285063 (+) basu, subdirmemo@kbs.com	
ORGANISATION ARCHITECTURAL	DRAWING TITLE 1ST FLOOR PLAN
DRAWN BY JAYANESSEE	CHECKED BY RICHARDSON
DRAWING NO. SURVEILLANCE/ANALYSIS SHEET NO. & SCALE: A0 & 1:100	APPROVED BY S. K. DASU SHEET NO. & OF 23 DATE: 04-04-2004